


MOUNT PLEASANT, SC 843.884.1667 GREENVILLE, SC 864.298.0534 SUMMERVILLE, SC 843.972.0710 SPARTANBURG, SC 864.272.1272 CHARLOTTE, NC 980.312.5450 WWW.SEAMONWHITESIDE.COM

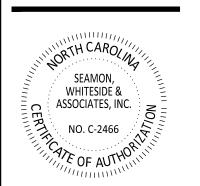




DEMOLITION NOTES:

- 1. ALL DEMOLITION DEBRIS IS TO BE REMOVED FROM THE PROJECT SITE AND DISPOSED OF IN ACCORDANCE WITH APPLICABLE COUNTY, STATE, AND FEDERAL REGULATIONS.
- 2. CONTRACTOR IS RESPONSIBLE FOR LOCATING ALL EXISTING UTILITIES BEFORE ANY WORK IS STARTED. ENGINEER SHALL BE NOTIFIED OF ANY DISCREPANCIES BETWEEN THE FIELD MARKINGS AND SURVEY.
- 3. NO LAND DISTURBING ACTIVITY PRIOR TO APPROVAL OF EROSION AND SEDIMENT CONTROL PLAN AND THE ISSUANCE OF THE LAND-DISTURBING PERMIT AT THE PRECONSTRUCTION MEETING.
- 4. CONTRACTOR TO REMOVE ALL TREES WITHIN LIMITS OF DISTURBANCE.

EXISTING UTILITY NOTE:

THE LOCATION OF EXISTING UNDERGROUND UTILITIES ARE SHOWN IN AN APPROXIMATE WAY ONLY AND HAVE NOT BEEN INDEPENDENTLY VERIFIED BY THE OWNER OR ITS REPRESENTATIVE. THE CONTRACTOR SHALL DETERMINE THE EXACT LOCATION OF ALL EXISTING UTILITIES BEFORE COMMENCING ANY WORK, AND AGREES TO BE FULLY RESPONSIBLE FOR ANY AND ALL DAMAGES WHICH MIGHT OCCUR DUE TO THE CONTRACTOR'S FAILURE TO EXACTLY LOCATE AND PRESERVE ANY AND ALL UNDERGROUND UTILITIES.

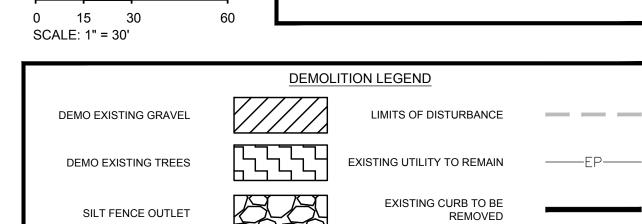

SW+ PROJECT:

DRAWN BY:

CHECKED BY:


EXISTING

PLAN

CONDITIONS AND DEMO

REVISION HISTORY

10/30/23

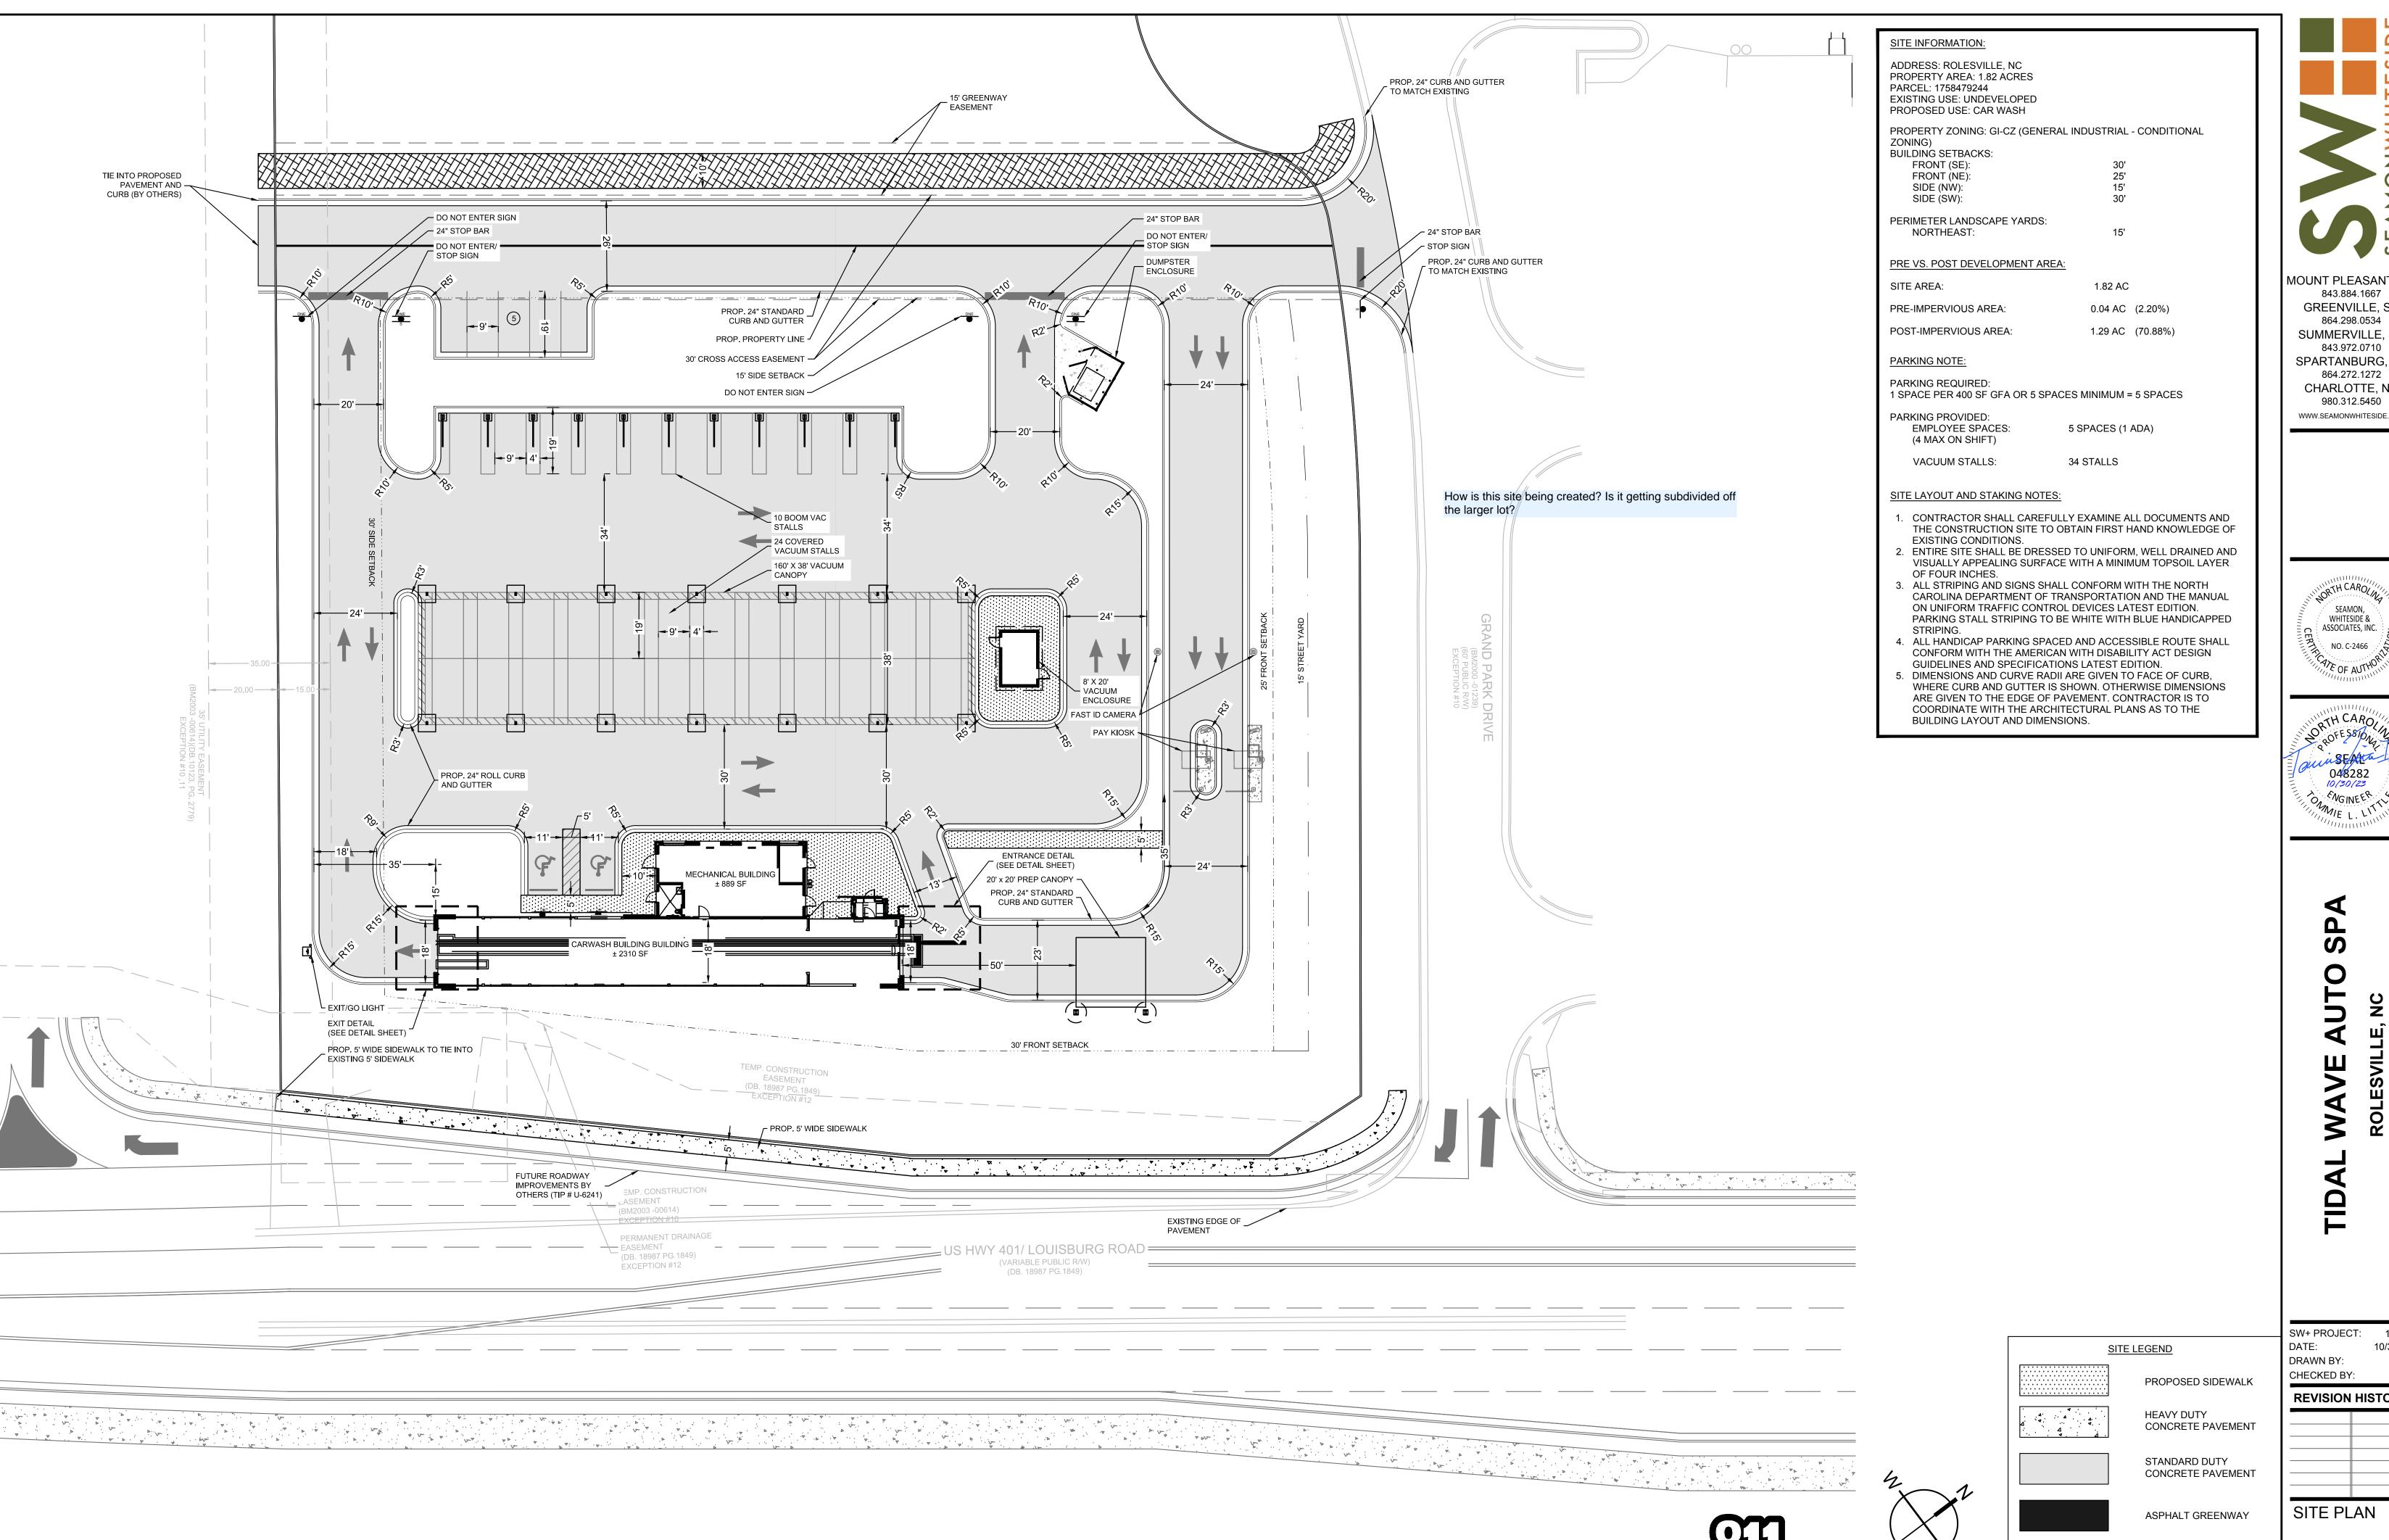



MOUNT PLEASANT, SC 843.884.1667 GREENVILLE, SC 864.298.0534 ${\sf SUMMERVILLE},\,{\sf SC}$ 843.972.0710 SPARTANBURG, SC

CHARLOTTE, NC 980.312.5450 WWW.SEAMONWHITESIDE.COM

WHITESIDE & : ASSOCIATES, INC. NO. C-2466



SW+ PROJECT: DRAWN BY: CHECKED BY: **REVISION HISTORY**

STOP SIGN

SIGN

Know what's below.
Call before you dig.

0 10 20

SCALE: 1" = 20'

DO NOT ENTER SIGN

HANDICAP PARKING

C5.1



980.312.5450

ASSOCIATES, INC.

SW+ PROJECT: 10/30/23 DRAWN BY:

CHECKED BY: **REVISION HISTORY**

UTILITY PLAN

SCALE: 1" = 20'

PROFILES

C7.1