
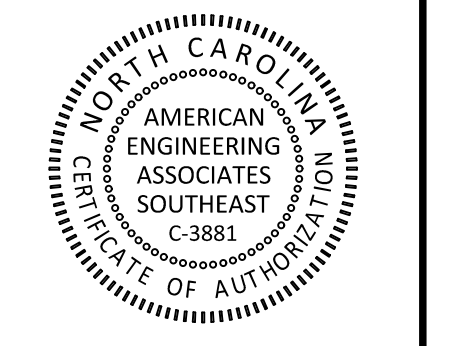
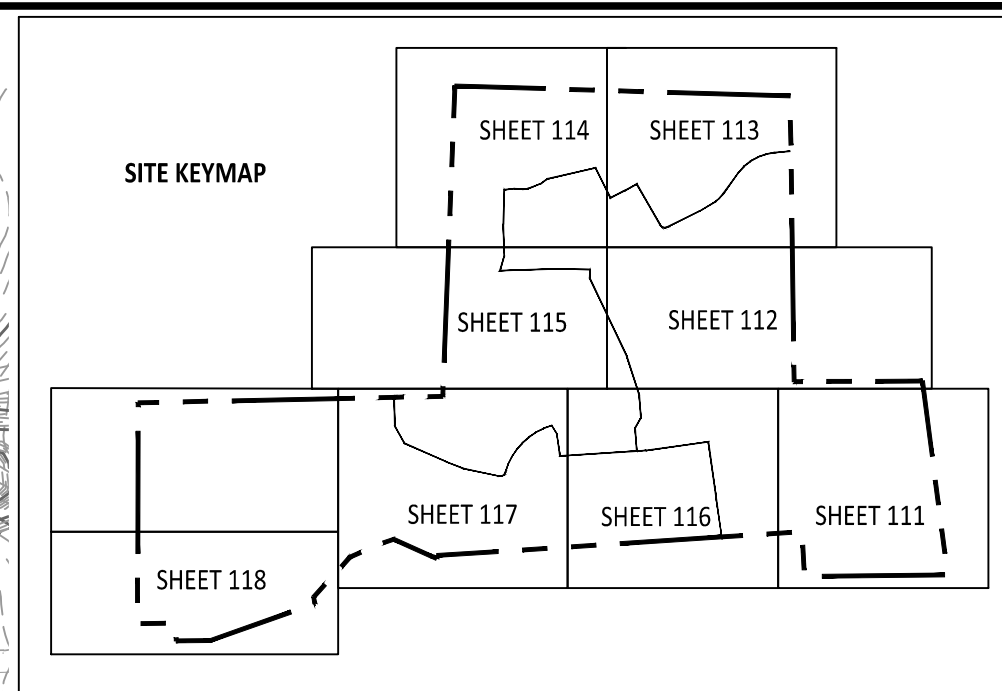


EROSION CONTROL LEGEND		REFERENCE DETAIL
TF/SF	SILT FENCE/TREE PROTECTION FENCE COMBO (LOD)	01 / CE501
LOD	LIMITS OF DISTURBANCE	SEE PLANS
TF	TREE PROTECTION FENCE (LOD)	08 / CE502
- - -	TEMPORARY DIVERSION DITCH	06 / CE500 & CE504
X	BAFFLE	05 / CE501
●	SILT FENCE OUTLET	02 / CE501
○	SEDIMENT SACK INLET PROTECTION	03 / CE501
⌒	STANDARD PIPE INLET PROTECTION	08 / CE501
□	GRAVEL INLET PROTECTION	04 / CE500
▣	GRAVEL CHECK DAM	03 / CE500
■	MAINTENANCE PAD	06 / CE502
▲	RIPRAP DISSIPATOR	07 & 08 / CE500
- - -	SLOPE DRAIN/DRAINAGE PIPE	09 / CE500
-	WATTLE	05 / CE500
□	SKIMMER	01 / CE502
▭	TEMPORARY SKIMMER BASIN	05 & 06 / CE501
▨	STAGING AND LAYDOWN AREA	NGC01 / CE503
▩	CONSTRUCTION ENTRANCE	02 / CE500
■	CONCRETE WASHOUT PIT	NGC01 / CE503
▨	BRIDGE MAT	03 / CE502
■	FUTURE PHASE 2 & 3	N/A

SITE LEGEND	
---	PROPERTY BOUNDARY
- - -	NEUSE RIVER BUFFER ZONE 1
- - -	NEUSE RIVER BUFFER ZONE 2
LOD	LIMITS OF DISTURBANCE
▨	WETLANDS

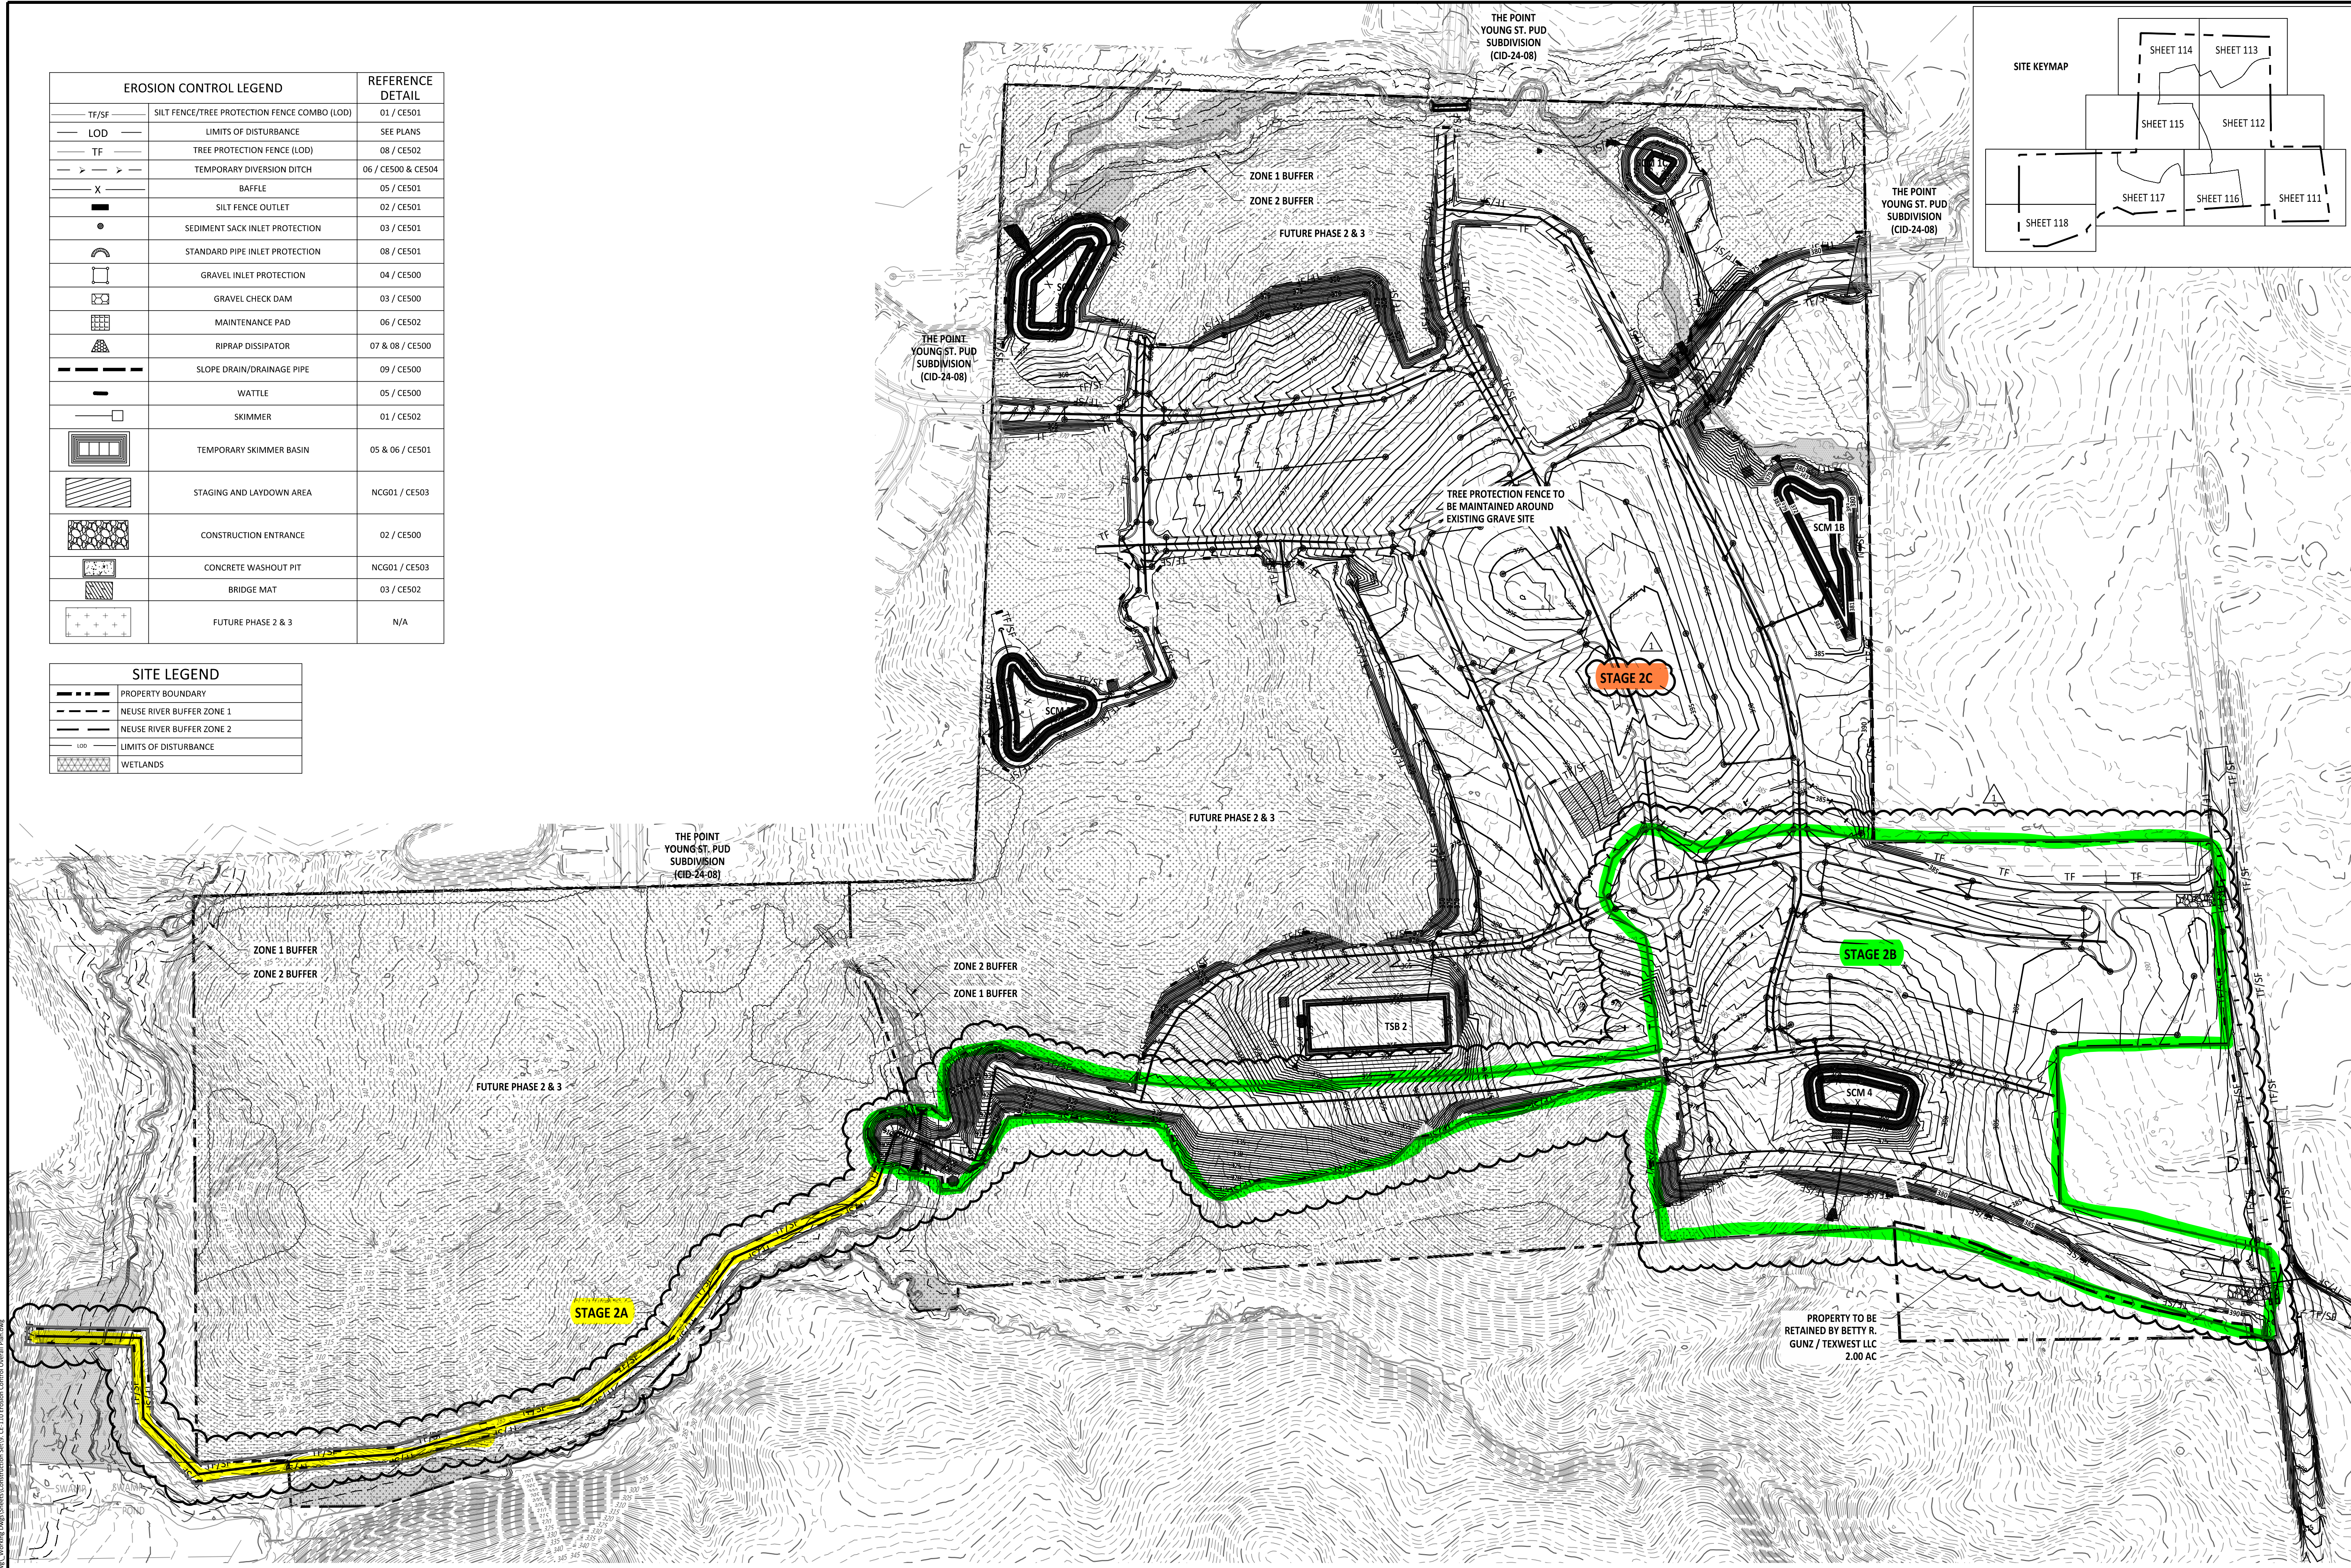


NO.	DATE	REVISION:
1	02/06/26	ADDING SUBPHASES TO EC AND OFFSITE REVISIONS

**STIPULATION FOR REUSE**  
 THIS DRAWING WAS PREPARED FOR USE ON THE SPECIFIC SITE, NAMED HEREON, CONTEMPORANEOUSLY WITH ITS ISSUE DATE AS LISTED, HEREON, AND IT IS NOT SUITABLE FOR USE ON A DIFFERENT PROJECT SITE OR AT A LATER TIME. USE OF THIS DRAWING FOR REFERENCE OR EXAMPLE ON ANOTHER PROJECT REQUIRES THE SERVICES OF PROPERLY LICENSED ARCHITECTS AND ENGINEERS. REPRODUCTION OF THIS DRAWING FOR REUSE ON ANOTHER PROJECT IS NOT AUTHORIZED AND MAY BE CONTRARY TO THE LAW.

**MERRITT RESERVE**  
**EROSION CONTROL PHASE 1**  
**STAGE 2 OVERALL**  
 ROLESVILLE RD  
 WAKE COUNTY NC 27312

JOB NUMBER:	23-0004
CHECKED BY:	JK
DRAWN BY:	DH/MA/LL
DATE:	12/12/2025

SHEET TITLE:  
**EROSION CONTROL PHASE 1 STAGE 2 OVERALL**  
 SHEET NO.:  
**CE-110**


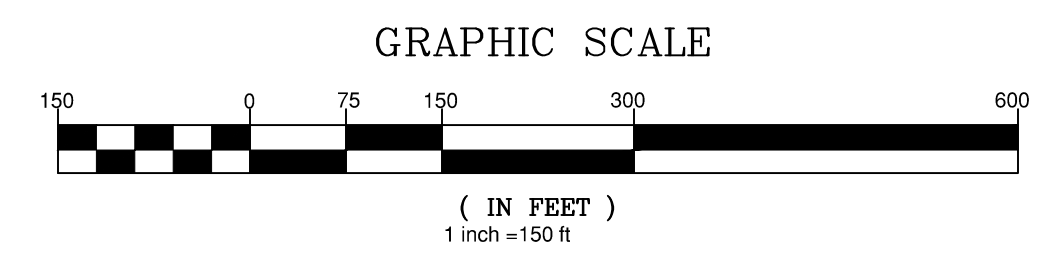


PROJECT NUMBER = CID-25-02

23-0004-01-0004-Merritt-Reserve-Property-811-Plan-1.dwg, Working Drawn/Sheet/Construction Set/0, CE-110 Erosion Control Detail Plan.rvt

EROSION CONTROL LEGEND		REFERENCE DETAIL
TF/SF	SILT FENCE/TREE PROTECTION FENCE COMBO (LOD)	01 / CE501
LOD	LIMITS OF DISTURBANCE	SEE PLANS
TF	TREE PROTECTION FENCE (LOD)	08 / CE502
—	SILT FENCE OUTLET	02 / CE501
●	SEDIMENT SACK INLET PROTECTION	03 / CE501
⊖	STANDARD PIPE INLET PROTECTION	08 / CE501
⊖	GRAVEL INLET PROTECTION	04 / CE500
⊖	GRAVEL CHECK DAM	03 / CE500
■	MAINTENANCE PAD	06 / CE502
▲	RIPRAP DISSIPATOR	07 & 08 / CE500
—	SLOPE DRAIN/DRAINAGE PIPE	09 / CE500
▨	STAGING AND LAYDOWN AREA	NG01 / CE503
■	CONSTRUCTION ENTRANCE	02 / CE500
■	CONCRETE WASHOUT PIT	NG01 / CE503
■	FUTURE PHASE 2 & 3	N/A

SITE LEGEND	
---	PROPERTY BOUNDARY
---	NEUSE RIVER BUFFER ZONE 1
---	NEUSE RIVER BUFFER ZONE 2
---	RIGHT-OF-WAY
---	LIMITS OF DISTURBANCE
■	WETLANDS

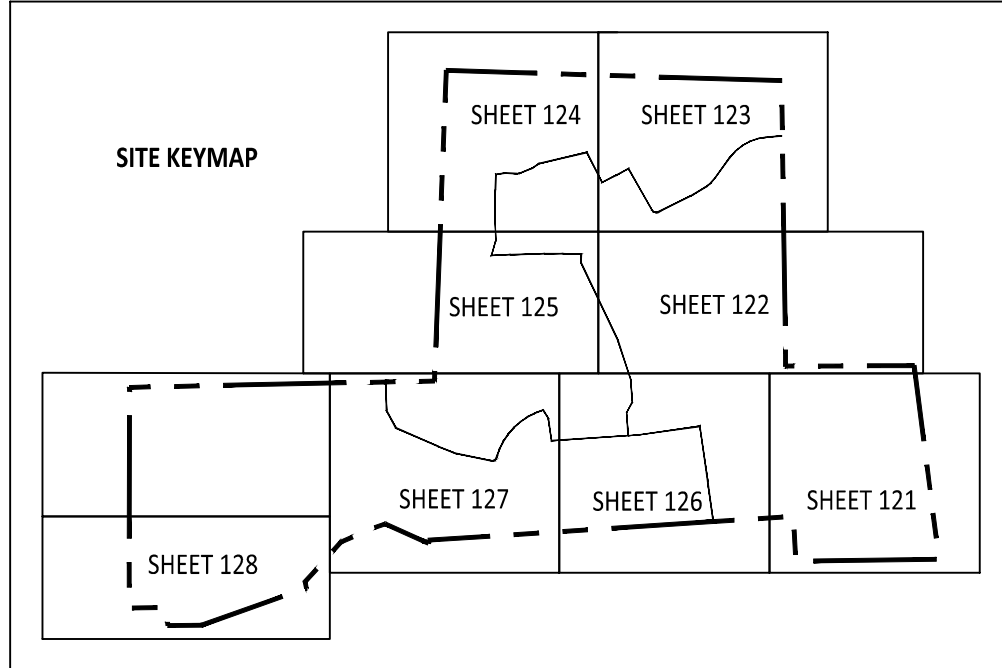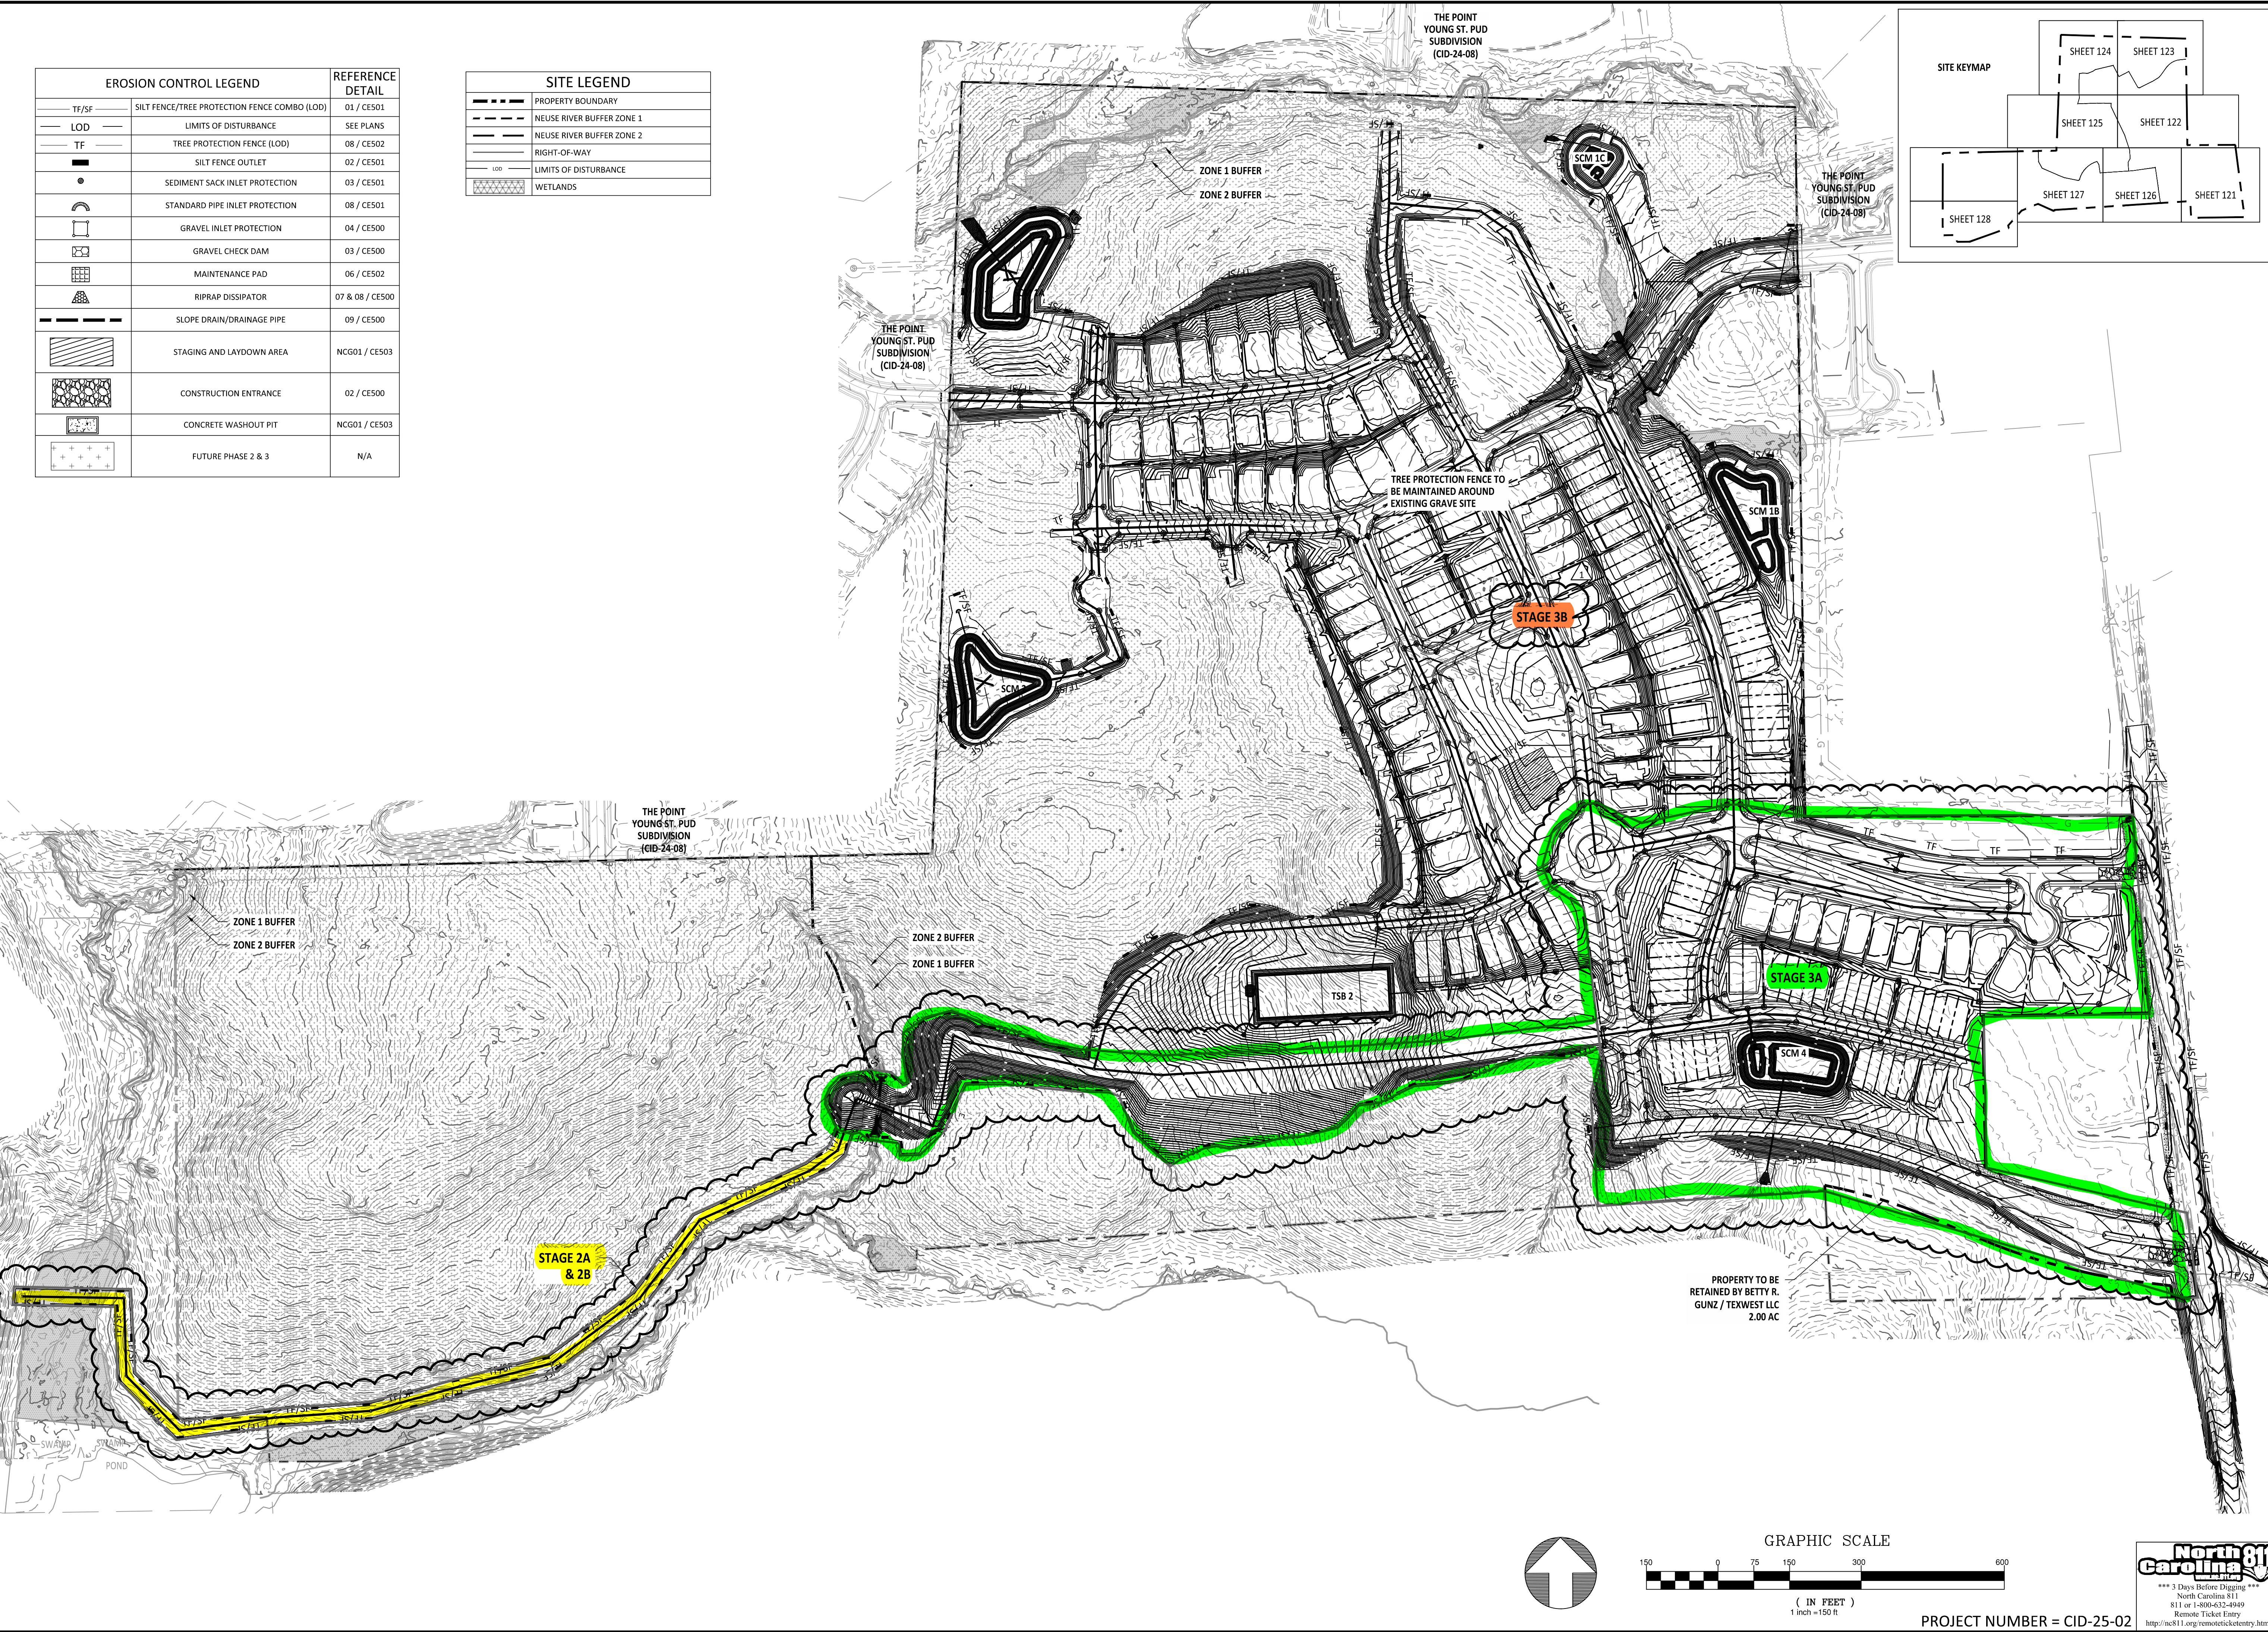

**AMERICAN Engineering**  
 American Engineering Associates - Southeast, P.A.  
 4020 Westchase Boulevard, Suite 450  
 Raleigh, NC 27607  
 919-469-1101



**AMERICAN ENGINEERING ASSOCIATES SOUTHEAST**  
 C-3881  
 STATE OF NORTH CAROLINA  
 PROFESSIONAL ENGINEER  
 SEAL 56528  
 JACOB P. KLEIN

NO.	DATE	REVISION:
1	02/06/26	ADDING SUBPHASES TO EC AND OFFSITE REVISIONS

**STIPULATION FOR REUSE**  
 THIS DRAWING WAS PREPARED FOR USE ON THE SPECIFIC SITE, NAMED HEREON, CONTEMPORANEOUSLY WITH ITS ISSUE DATE AS LISTED, HEREON, AND IT IS NOT SUITABLE FOR USE ON A DIFFERENT PROJECT SITE OR AT A LATER TIME. USE OF THIS DRAWING FOR REFERENCE OR EXAMPLE ON ANOTHER PROJECT REQUIRES THE SERVICES OF PROPERLY LICENSED ARCHITECTS AND ENGINEERS. REPRODUCTION OF THIS DRAWING FOR REUSE ON ANOTHER PROJECT IS NOT AUTHORIZED AND MAY BE CONTRARY TO THE LAW.

**MERRITT RESERVE**  
**EROSION CONTROL PHASE 1**  
**STAGE 3 OVERALL**  
 ROLESVILLE RD  
 WAKE COUNTY NC 27312

JOB NUMBER:	23-0004
CHECKED BY:	JK
DRAWN BY:	DH/MA/LL
DATE:	12/12/2025
SHEET TITLE:	<b>EROSION CONTROL PHASE 1 STAGE 3 OVERALL</b>
SHEET NO.:	<b>CE-120</b>

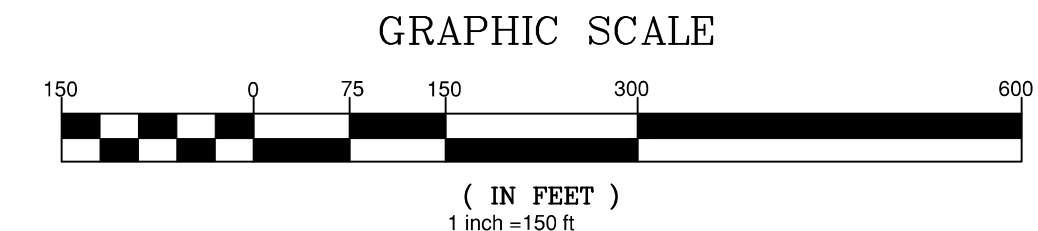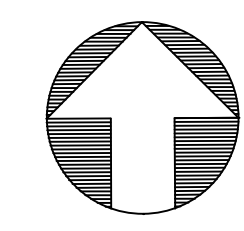

**North Carolina 811**  
 \*\*\* 3 Days Before Digging \*\*\*  
 North Carolina 811  
 811 or 1-800-632-4949  
 Remote Ticket Entry  
<http://nc811.org/remoteticketentry.htm>

PROJECT NUMBER = CID-25-02

23/06/26 09:08 AM Merritt Reserve Property (8057.dwg), Working Drawn (Sheet) Construction 805712, CE 120 Erosion Control (D) Susan.Ang