



G:\NCAP\Projects\Lennar\8430-03 - Lennar - School Street - Rolesville\03 - DWG\PlanSheets\On-Site\C4-0 - GRAD-PLAN.dwg Layout: C4-6 ENLARGED GRADING PLAN (6 OF 6) Plotted: 11/22/2024 2:19:04 PM

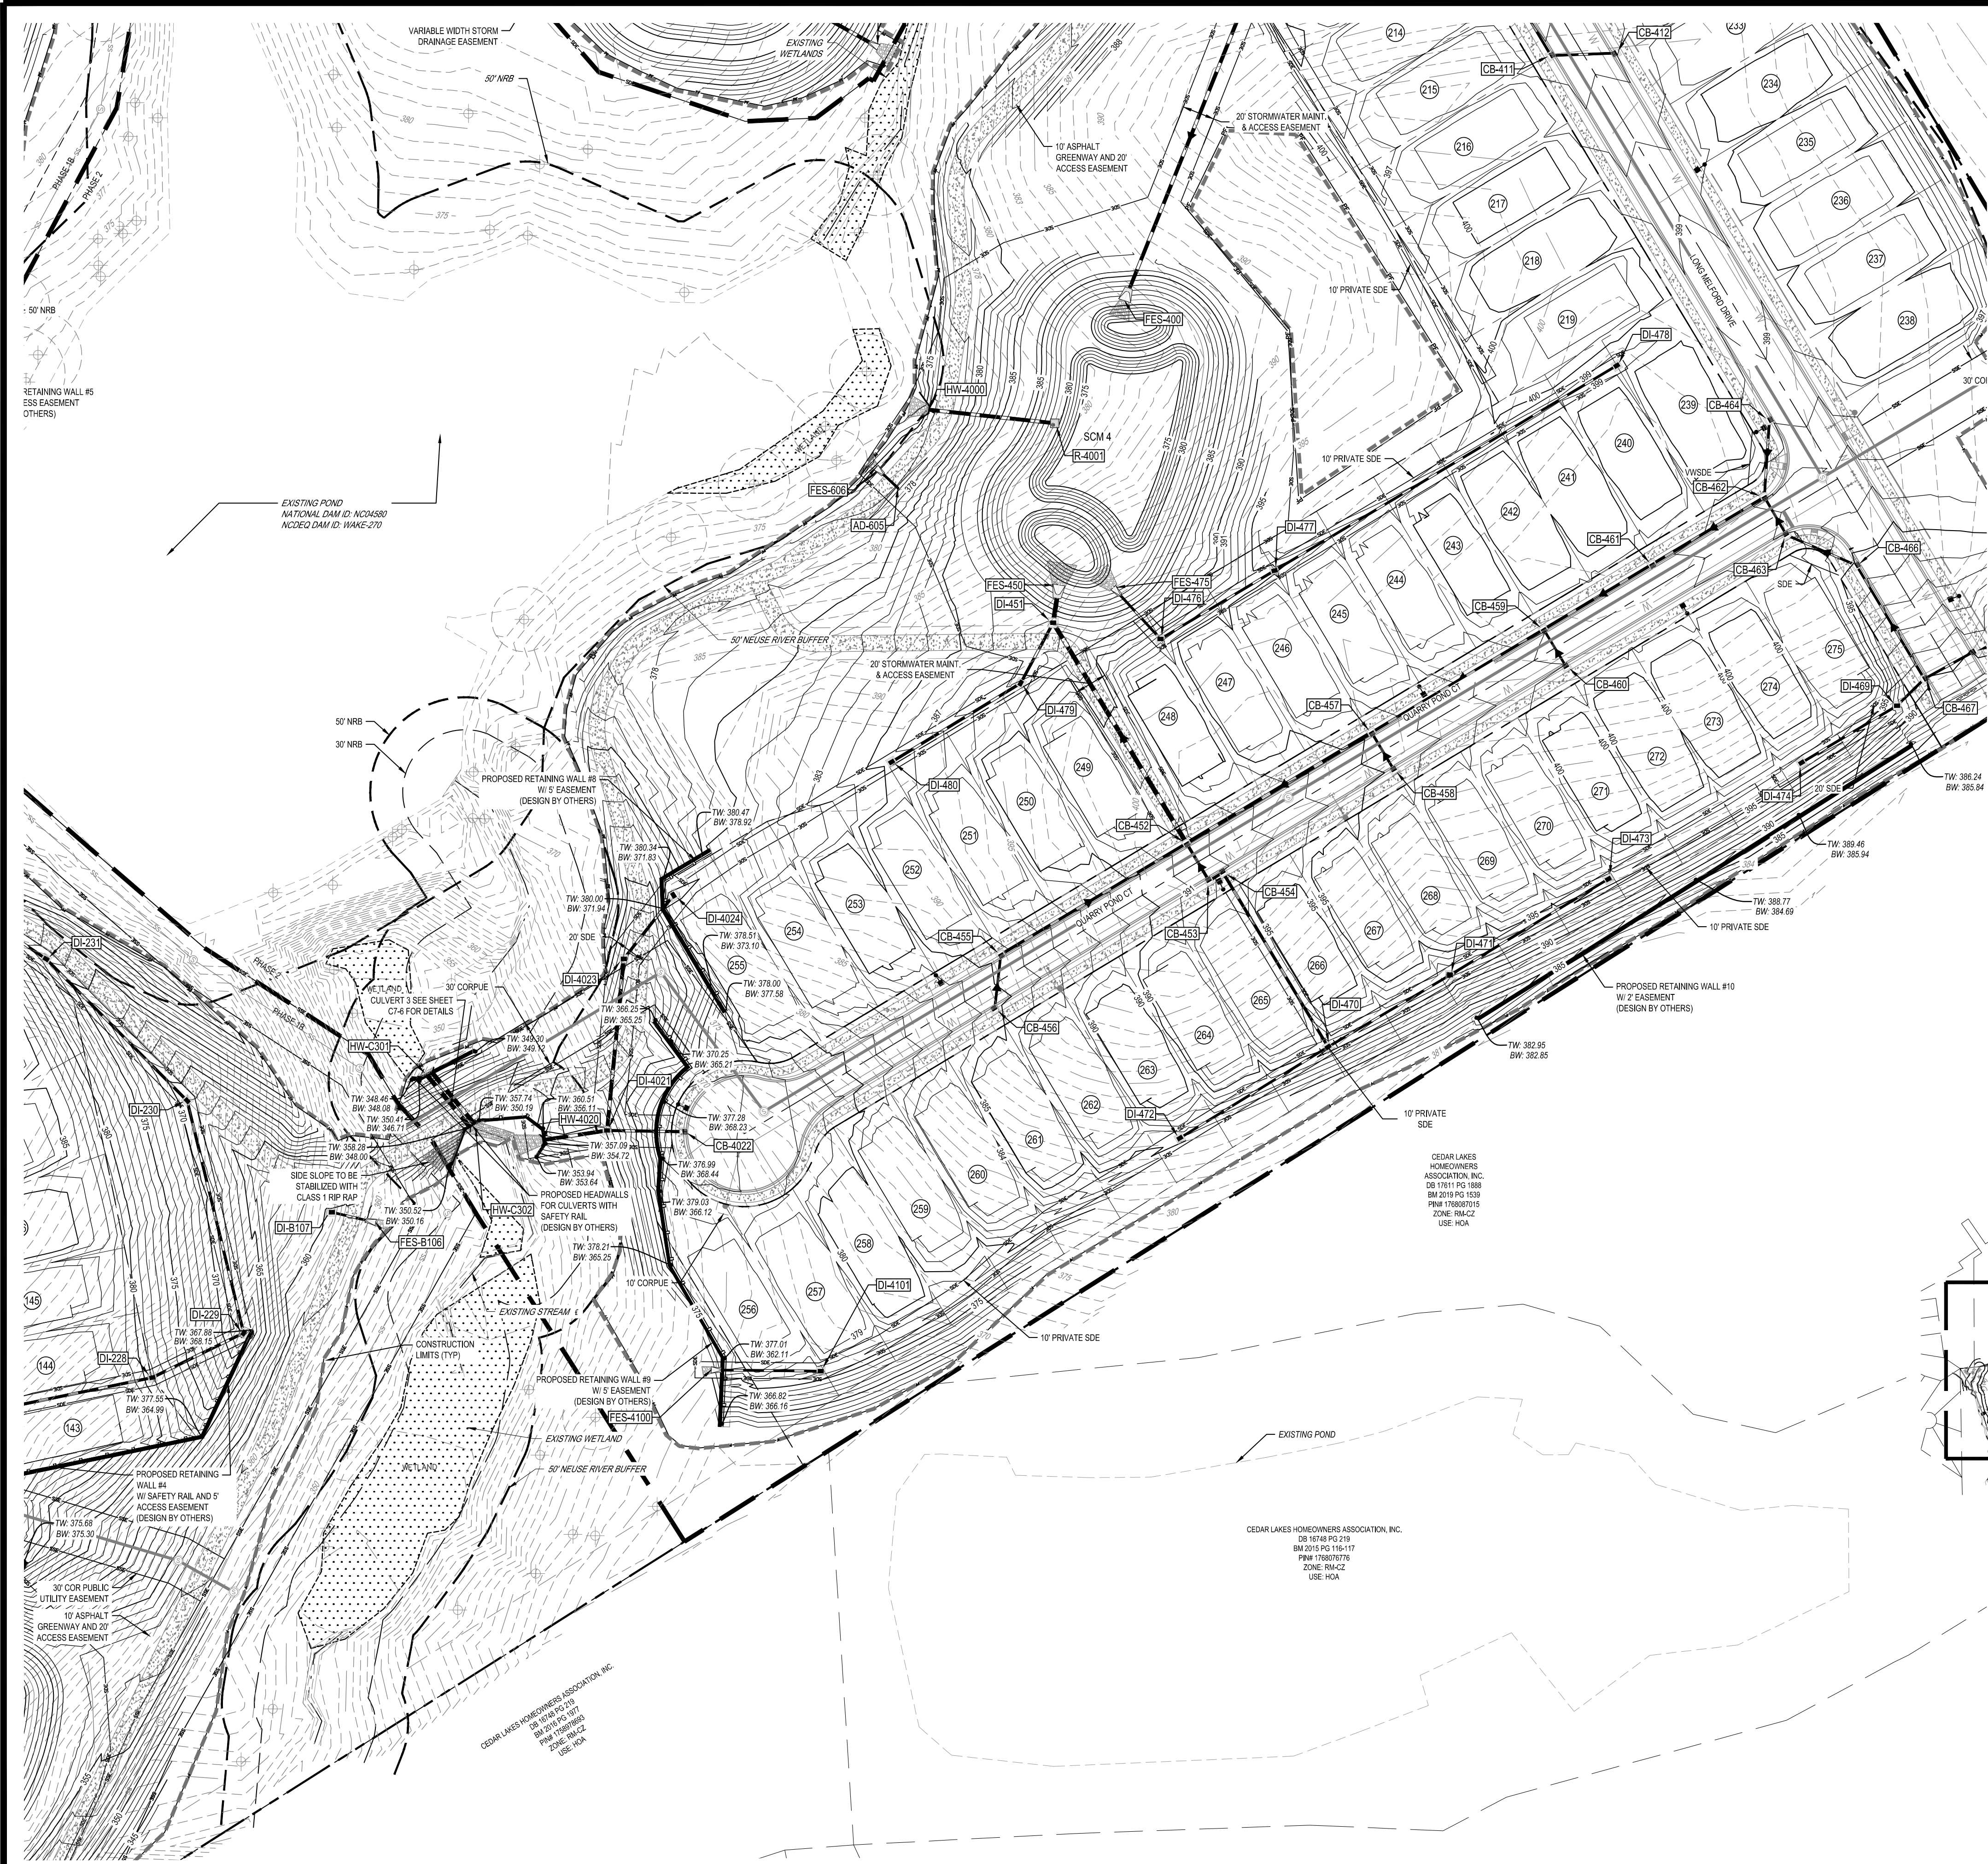

PROPOSED GRADING AND DRAINAGE LEGEND

- | | |
|--|--------------------------|
| | PROPOSED BORING |
| | PROPOSED DETENTION |
| | PROPOSED CLEARING LIMITS |
| | PROPOSED MAJOR CONTOUR |
| | PROPOSED MINOR CONTOUR |
| | PROPOSED SPOT |
| | PROPOSED GRADING ARROW |
| | PROPOSED SWALE |
| | PROPOSED STORM |
| | PROPOSED STORM SYMBOL |
| | PROPOSED BUILDING SPOT |

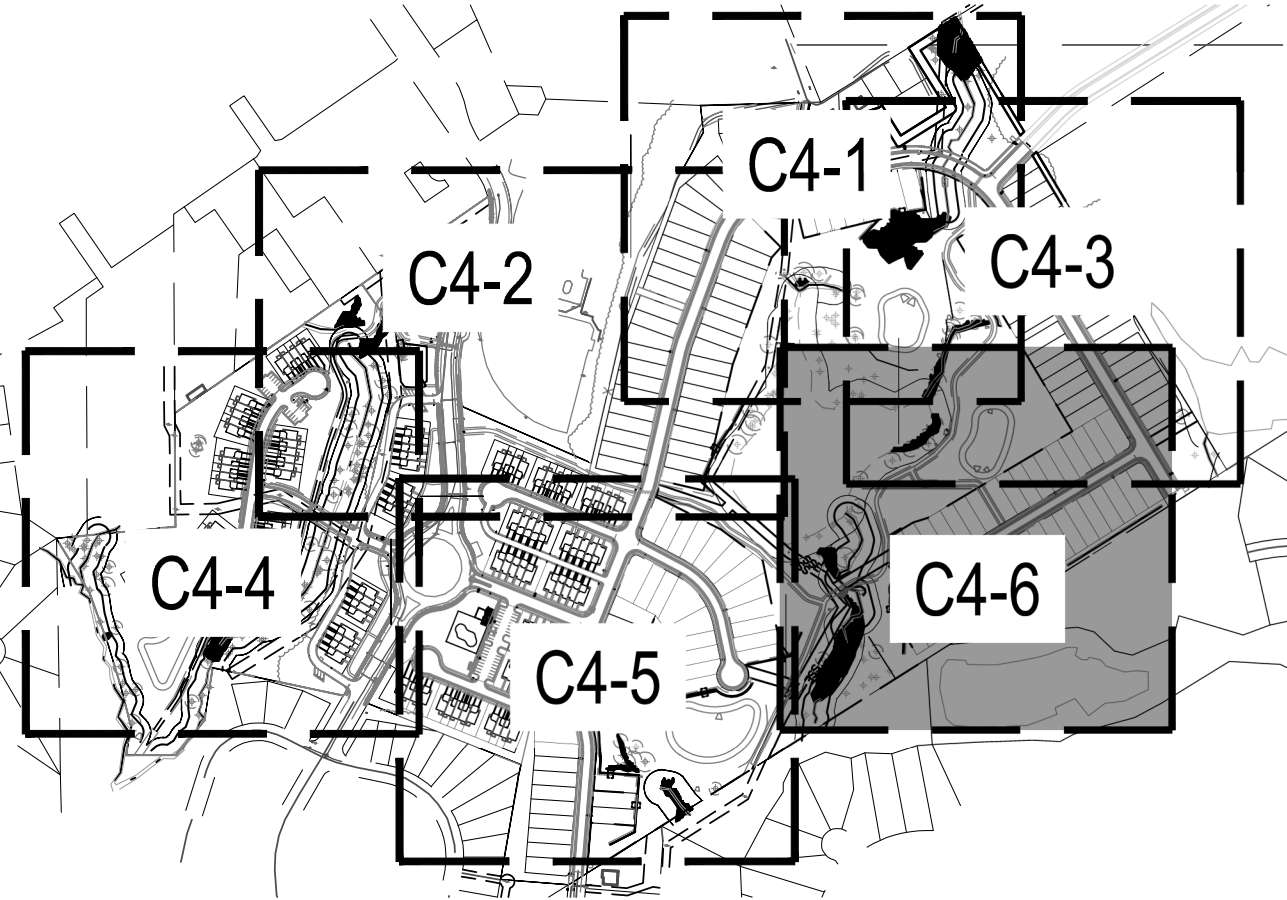

Know what's below.
Call before you dig.

	1/12/2024	PER TOWN OF ROLESVILLE COMMENTS
	11/21/2023	PER TOWN OF ROLESVILLE COMMENT
	10/02/2023	PER TOWN OF ROLESVILLE COMMENT
	08/01/2023	PER TOWN OF ROLESVILLE COMMENT
	06/01/2023	INITIAL SUBMITTAL
DESIGNED BY:	DF/CD	
DRAWN BY:	DF/JWM	
REVIEWED BY:	DF	
5440 WADE PARK BLVD, SUITE 102 RALEIGH NC 27607 WWW.BCEINC.COM NC LICENSE #C-4397		
LENNAR CORPORAION 1100 PERIMETER PARK DRIVE, SUITE 112 MORRISVILLE / NORTH CAROLINA / 27560		
PARKER RIDGE 82 SCHOOL STREET ROLESVILLE / NORTH CAROLINA / 27571		
ENLARGED GRADING PLAN (6 OF 6)		
1-15-24		
FILE NUMBER: 8430-03		
DATE: 01/12/2024		
C4-6		