


AREA A

AREA B

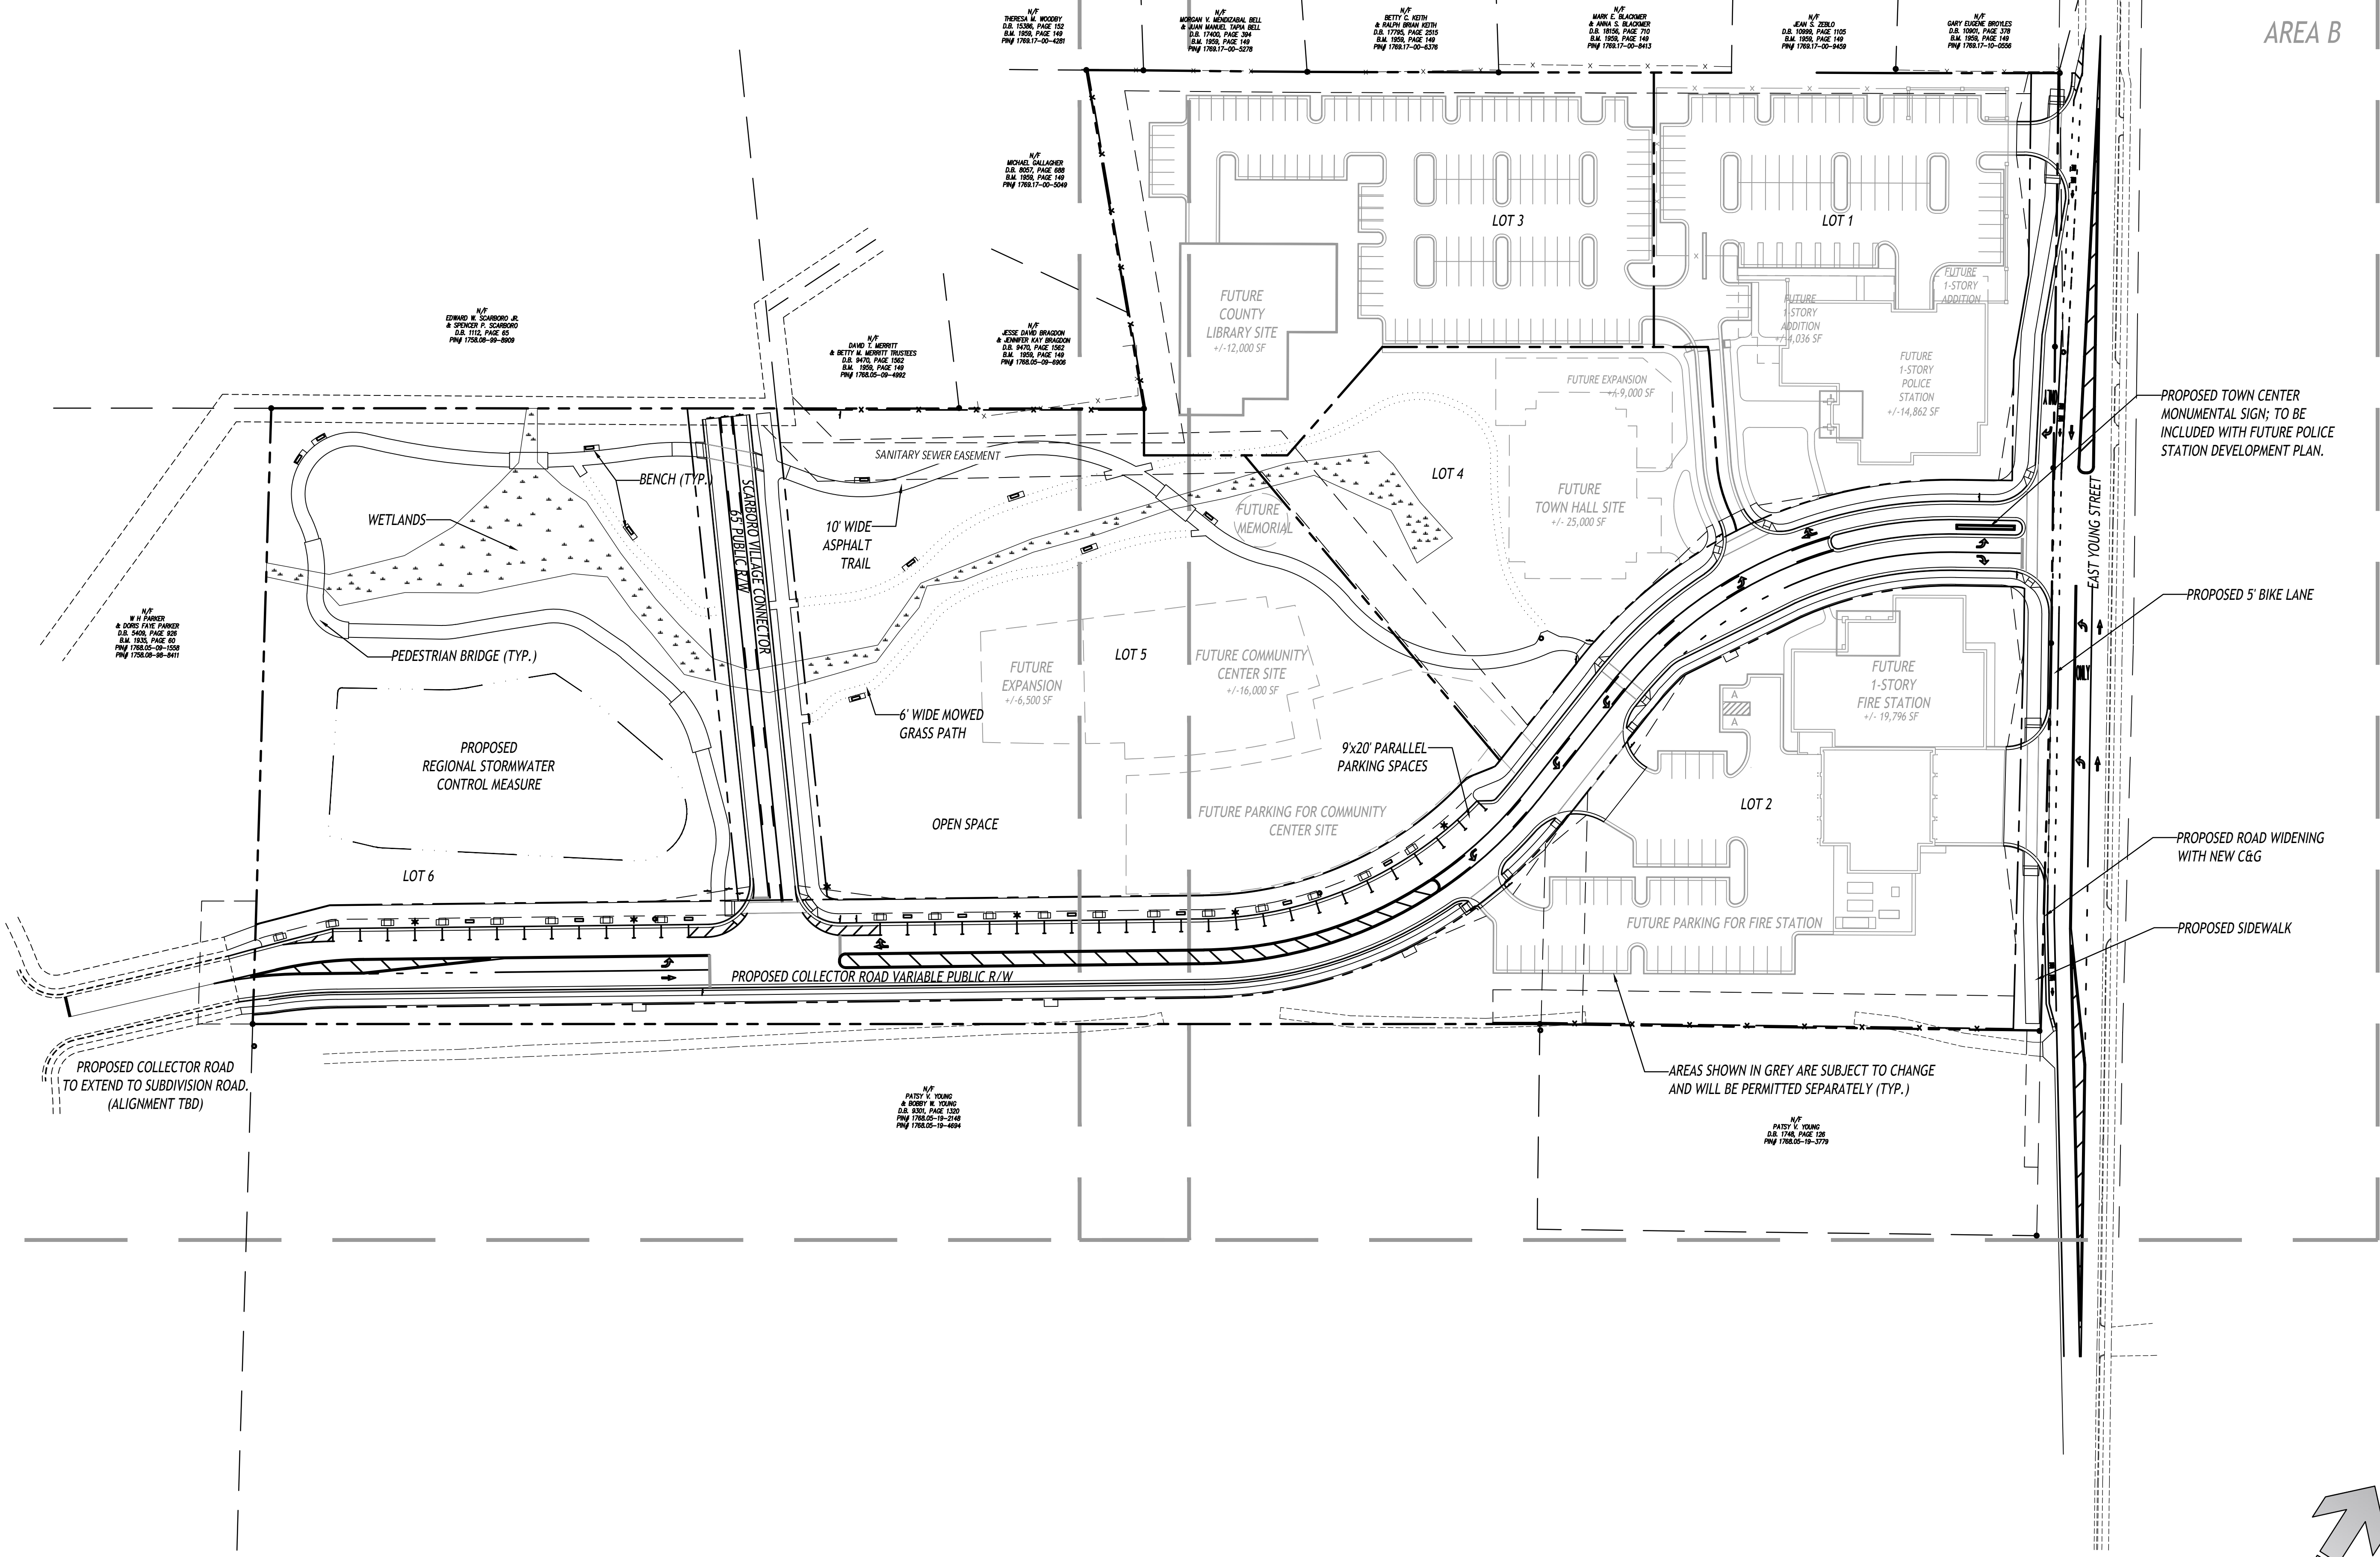

**CLH DESIGN**  
 CLH design, p.a.  
 400 Regency Forest Dr.  
 Suite 120  
 Cary, NC 27518  
 Phone: 919.319.6716  
 LA: C-106, PE: C-1595

PRELIMINARY PLANS  
FOR REVIEW ONLY

**Rolesville Town Campus  
 Infrastructure Package**  
 408 EAST YOUNG STREET, ROLESVILLE, NC  
**PERMIT SET**  
 Town of Rolesville  
 CID-25-07

NO.	DATE	DESCRIPTION

DESIGNED BY: KL, RW  
 DRAWN BY: PH, LM  
 DATE: 22-JAN-2026  
 PROJECT NO: 22-205

OVERALL SITE PLAN

C-1.00

