

Mitchell Mills


Rolesville, NC 27571 Wake County

Lisle Architecture & Design, Inc.
614 Market Street
Wilmington, North Carolina 28401
(910) 763-6053

Abbreviations

A.C.T.	ACOUSTICAL CEILING TILE	INSUL.	INSULATION
ADJ.	ADJUSTABLE	JST.BRG.	JOIST BEARING
A.F.F.	ABOVE FINISHED FLOOR	LAV.	LAVATORY
ALUM.	ALUMINUM	MAX.	MAXIMUM
ALT.	ALTERNATE	M.B.S.	METAL BUILDING SUPPLIER
ANOD.	ANODIZED	MECH.	MECHANICAL
BD.	BOARD	MIN.	MINIMUM
BLDG.	BUILDING	MISC.	MISCELLANEOUS
BM.	BEAM	M.O.	MASONRY OPENING
BOT.	BOTTOM	MTD.	MOUNTED
BRG. HT.	BEARING HEIGHT	MTL.	METAL
CL	CENTER LINE	O.C.	ON CENTER
CLG.	CEILING	O.H.	OPPOSITE HAND
CLR.	CLEAR	PLYWD.	PLYWOOD
C.J.	CONTROL JOINT	P.T.	PRESSURE TREATED
C.M.U.	CONCRETE MASONRY UNIT	PT (D)	PAINT (ED)
COL.	COLUMN	REF.	REFER, REFERENCE
CONC.	CONCRETE	REINF.	REINFORCING
CONT.	CONTINUOUS	RM.	ROOM
DBL.	DOUBLE	ROT.	ROTATED
DET.	DETAIL	S.C.	SOLID CORE
DR.	DOOR	SCHED.	SCHEDULE (ED)
D.S.	DOWNSPOUT	SHT.	SHEET
DWG.	DRAWING	SIM.	SIMILAR
E.J.	EXPANSION JOINT	SPEC.	SPECIFICATION (S)
ELEV.	ELEVATION	STD.	STANDARD
ELEC.	ELECTRICAL	STL.	STEEL
EQ.	EQUAL	STRUCT.	STRUCTURE (AL)
E.W.C.	ELECTRIC WATER COOLER	TEMP.	TEMPERED
EXP.	EXPANSION	T.O.M.	TOP OF MASONRY
EXT.	EXTERIOR	T.O.P.	TOP OF PARAPET
F.F.	FINISH FLOOR	T.O.S.	TOP OF STEEL
FIN.	FINISH (ED)	T.O.W.	TOP OF WALL
FLR.	FLOOR	T.S.	TUBULAR STEEL
F.O.C.	FACE OF CONCRETE	TYP.	TYPICAL
F.O.G.B.	FACE OF GRADE BEAM	U.N.O	UNLESS NOTED OTHERWISE
F.O.M.	FACE OF MASONRY	V.C.T.	VINYL COMPOSITION TILE
F.O.S.	FACE OF STUD	VERT.	VERTICAL
F.R.P.	FIBERGLASS REINFORCED PANEL	W.C.	WATER CLOSET
GA.	GAUGE, OR GAGE	WD.	WOOD
GL.	GLASS	W.H.	WATER HEATER
GYP. BD.	GYPSUM BOARD	W/	WITH
H.B.	HOSE BIB		
H.C.	HOLLOW CORE		
HDWR.	HARDWARE		
HT.	HEIGHT		
H.V.A.C.	HEATING/VENTILATING/ AIR CONDITIONING		

Legend

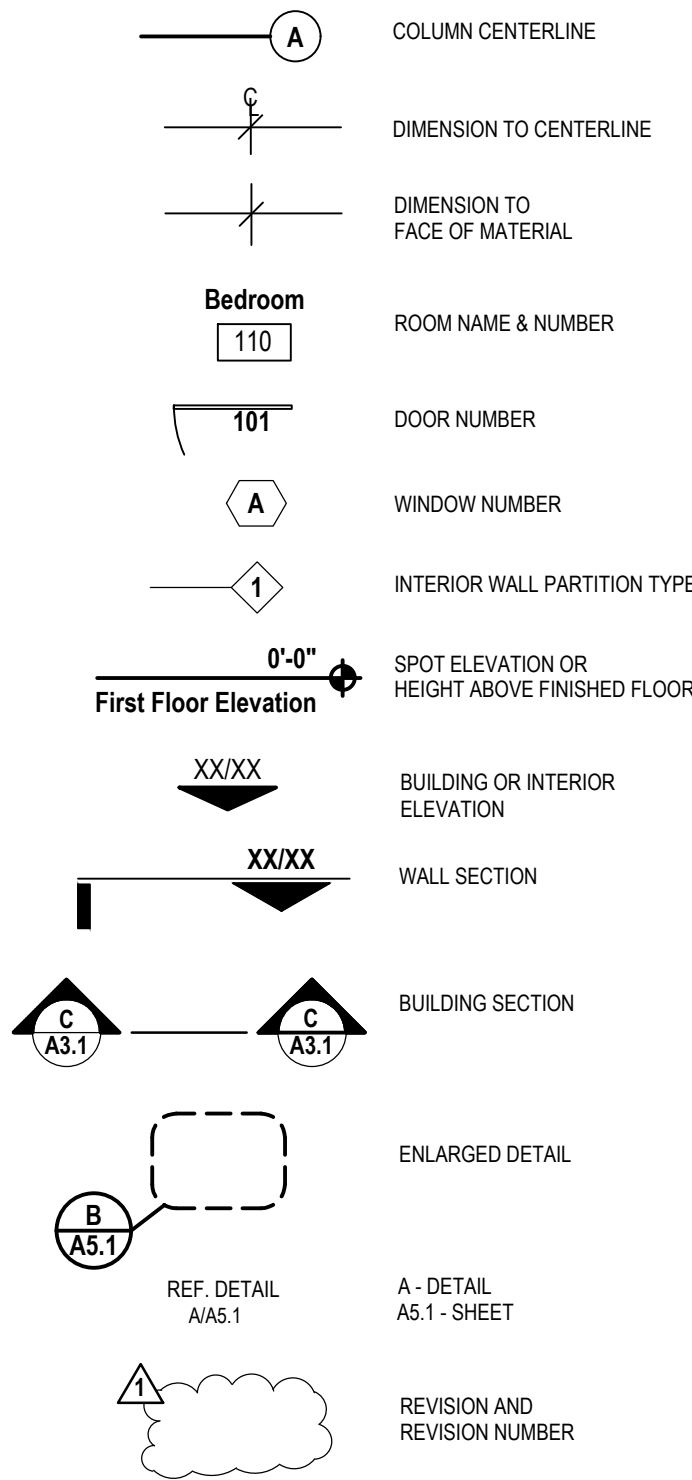

Vicinity Map

Index of Drawings

BUILDING A

CR	Cover Sheet
A1.1	Floor Plan
A2.1	Exterior Elevations
A2.2	Exterior Elevations
R1.1	Schematic Exterior Renderings
R1.2	Schematic Exterior Renderings

BUILDING B

CR	Cover Sheet
A1.1	Floor Plan
A2.1	Exterior Elevations
A2.2	Exterior Elevations
R1.1	Schematic Exterior Renderings

BUILDING C

CR	Cover Sheet
A1.1	Floor Plan
A2.1	Exterior Elevations
A2.2	Exterior Elevations
R1.1	Schematic Exterior Renderings

BUILDING D

CR	Cover Sheet
A1.1	Floor Plan
A2.1	Exterior Elevations
A2.2	Exterior Elevations
R1.1	Schematic Exterior Renderings
R1.2	Schematic Exterior Renderings

BUILDING E

CR	Cover Sheet
A1.1	Floor Plan
A2.1	Exterior Elevations
A2.2	Exterior Elevations
R1.1	Schematic Exterior Renderings


PROJECT NO: 24063
RELEASE: 07.31.24

NO.	REV./SUB.	DATE

MITCHELL MILLS
Rolesville, NC 27571

Lisle Architecture &
Design, Inc.

614 Market Street
Wilmington, NC 28401
(910) 763-6053
Raleigh, NC (919) 980.0283
www.LisleArchitecture.com

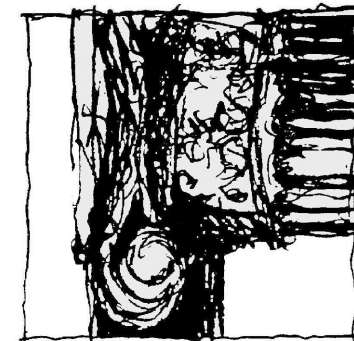

SHEET TITLE - NUMBER

Cover Sheet

CR

Mitchell Mills Building A

Rolesville, NC 27571
Wake County


Lisle Architecture & Design, Inc.
614 Market Street
Wilmington, North Carolina 28401
(910) 763-6053



Abbreviations

A.C.T.	ACOUSTICAL CEILING TILE	INSUL.	INSULATION
ADJ.	ADJUSTABLE	JST.BRG.	JOIST BEARING
A.F.F.	ABOVE FINISHED FLOOR	LAV.	LAVATORY
ALUM.	ALUMINUM	MAX.	MAXIMUM
ALT.	ALTERNATE	M.B.S.	METAL BUILDING SUPPLIER
ANOD.	ANODIZED	MECH.	MECHANICAL
BD.	BOARD	MIN.	MINIMUM
BLDG.	BUILDING	MISC.	MISCELLANEOUS
BM.	BEAM	M.O.	MASONRY OPENING
BOT.	BOTTOM	MTD.	MOUNTED
BRG. HT.	BEARING HEIGHT	MTL.	METAL
CL	CENTER LINE	O.C.	ON CENTER
CLG.	CEILING	O.H.	OPPOSITE HAND
CLR.	CLEAR	PLYWD.	PLYWOOD
C.J.	CONTROL JOINT	P.T.	PRESSURE TREATED
C.M.U.	CONCRETE MASONRY UNIT	PT (D)	PAINT (ED)
COL.	COLUMN	REF.	REFER, REFERENCE
CONC.	CONCRETE	REINF.	REINFORCING
CONT.	CONTINUOUS	RM.	ROOM
DBL.	DOUBLE	ROT.	ROTATED
DET.	DETAIL	S.C.	SOLID CORE
DR.	DOOR	SCHED.	SCHEDULE (ED)
D.S.	DOWNSPOUT	SHT.	SHEET
DWG.	DRAWING	SIM.	SIMILAR
E.J.	EXPANSION JOINT	SPEC.	SPECIFICATION (S)
ELEV.	ELEVATION	STD.	STANDARD
ELEC.	ELECTRICAL	STL.	STEEL
EQ.	EQUAL	STRUCT.	STRUCTURE (AL)
E.W.C.	ELECTRIC WATER COOLER	TEMP.	TEMPERED
EXP.	EXPANSION	T.O.M.	TOP OF MASONRY
EXT.	EXTERIOR	T.O.P.	TOP OF PARAPET
F.F.	FINISH FLOOR	T.O.S.	TOP OF STEEL
FIN.	FINISH (ED)	T.O.W.	TOP OF WALL
FLR.	FLOOR	T.S.	TUBULAR STEEL
F.O.C.	FACE OF CONCRETE	TYP.	TYPICAL
F.O.G.B.	FACE OF GRADE BEAM	U.N.O	UNLESS NOTED OTHERWISE
F.O.M.	FACE OF MASONRY	V.C.T.	VINYL COMPOSITION TILE
F.O.S.	FACE OF STUD	VERT.	VERTICAL
F.R.P.	FIBERGLASS REINFORCED PANEL	W.C.	WATER CLOSET
GA.	GAUGE, OR GAGE	WD.	WOOD
GL.	GLASS	W.H.	WATER HEATER
GYP. BD.	GYPSUM BOARD	W/	WITH
H.B.	HOSE BIB		
H.C.	HOLLOW CORE		
HDWR.	HARDWARE		
HT.	HEIGHT		
H.V.A.C.	HEATING/VENTILATING/ AIR CONDITIONING		

Legend

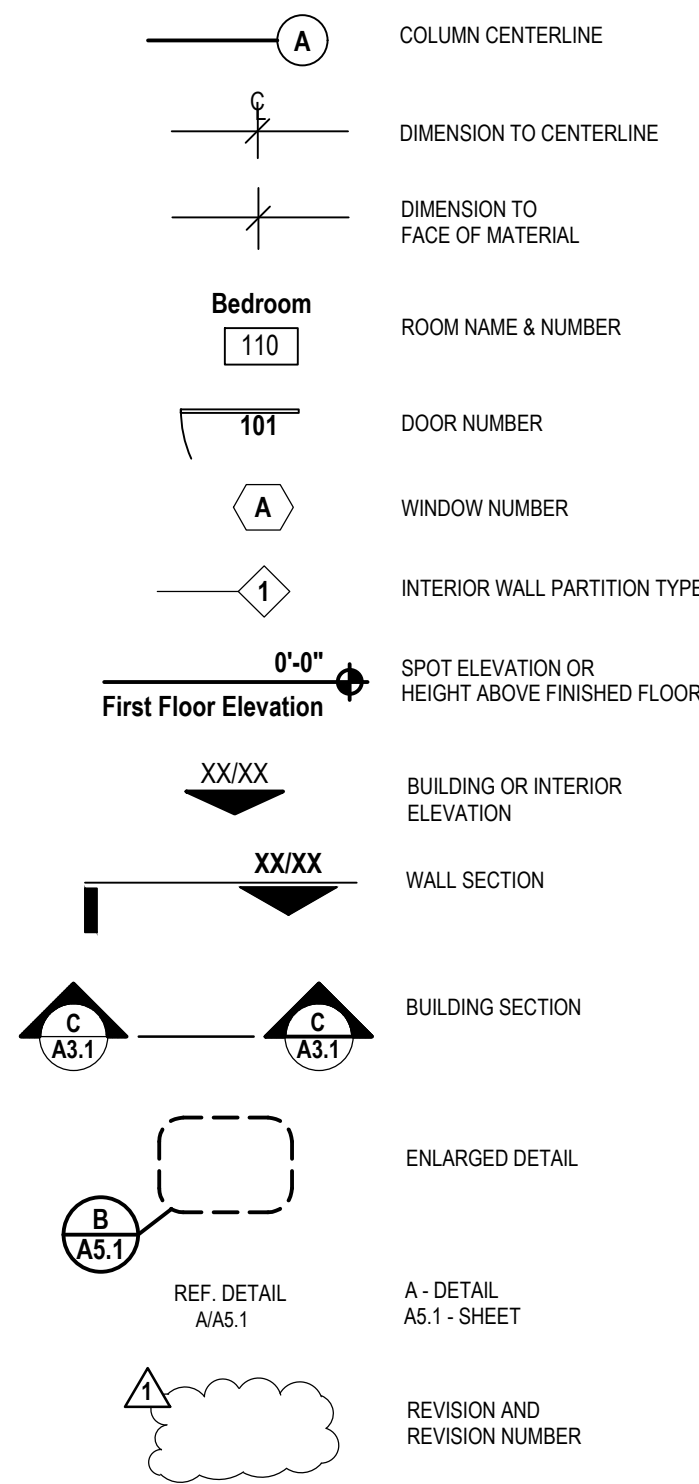

Vicinity Map

Index of Drawings

CR Cover Sheet

ARCHITECTURAL

- A1.1 Floor Plan
- A2.1 Exterior Elevations
- A2.2 Exterior Elevations
- R1.1 Schematic Exterior Renderings
- R1.2 Schematic Exterior Renderings

PROJECT NO: 24063

RELEASE: 07.21.25

NO. REV./SUB. DATE

Site Submission


MITCHELL MILLS
Building A - 25,000 SF
Rolesville, NC 27571

Lisle Architecture &
Design, Inc.

614 Market Street
Wilmington, NC 28401
(910) 763-6053

Raleigh, NC (919) 980.0283


www.LisleArchitecture.com

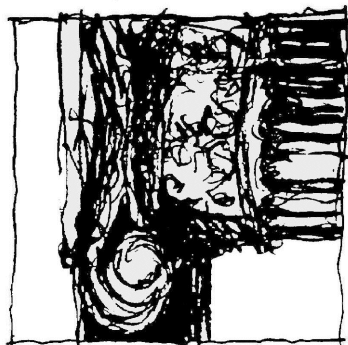

SHEET TITLE - NUMBER


Cover Sheet

CR

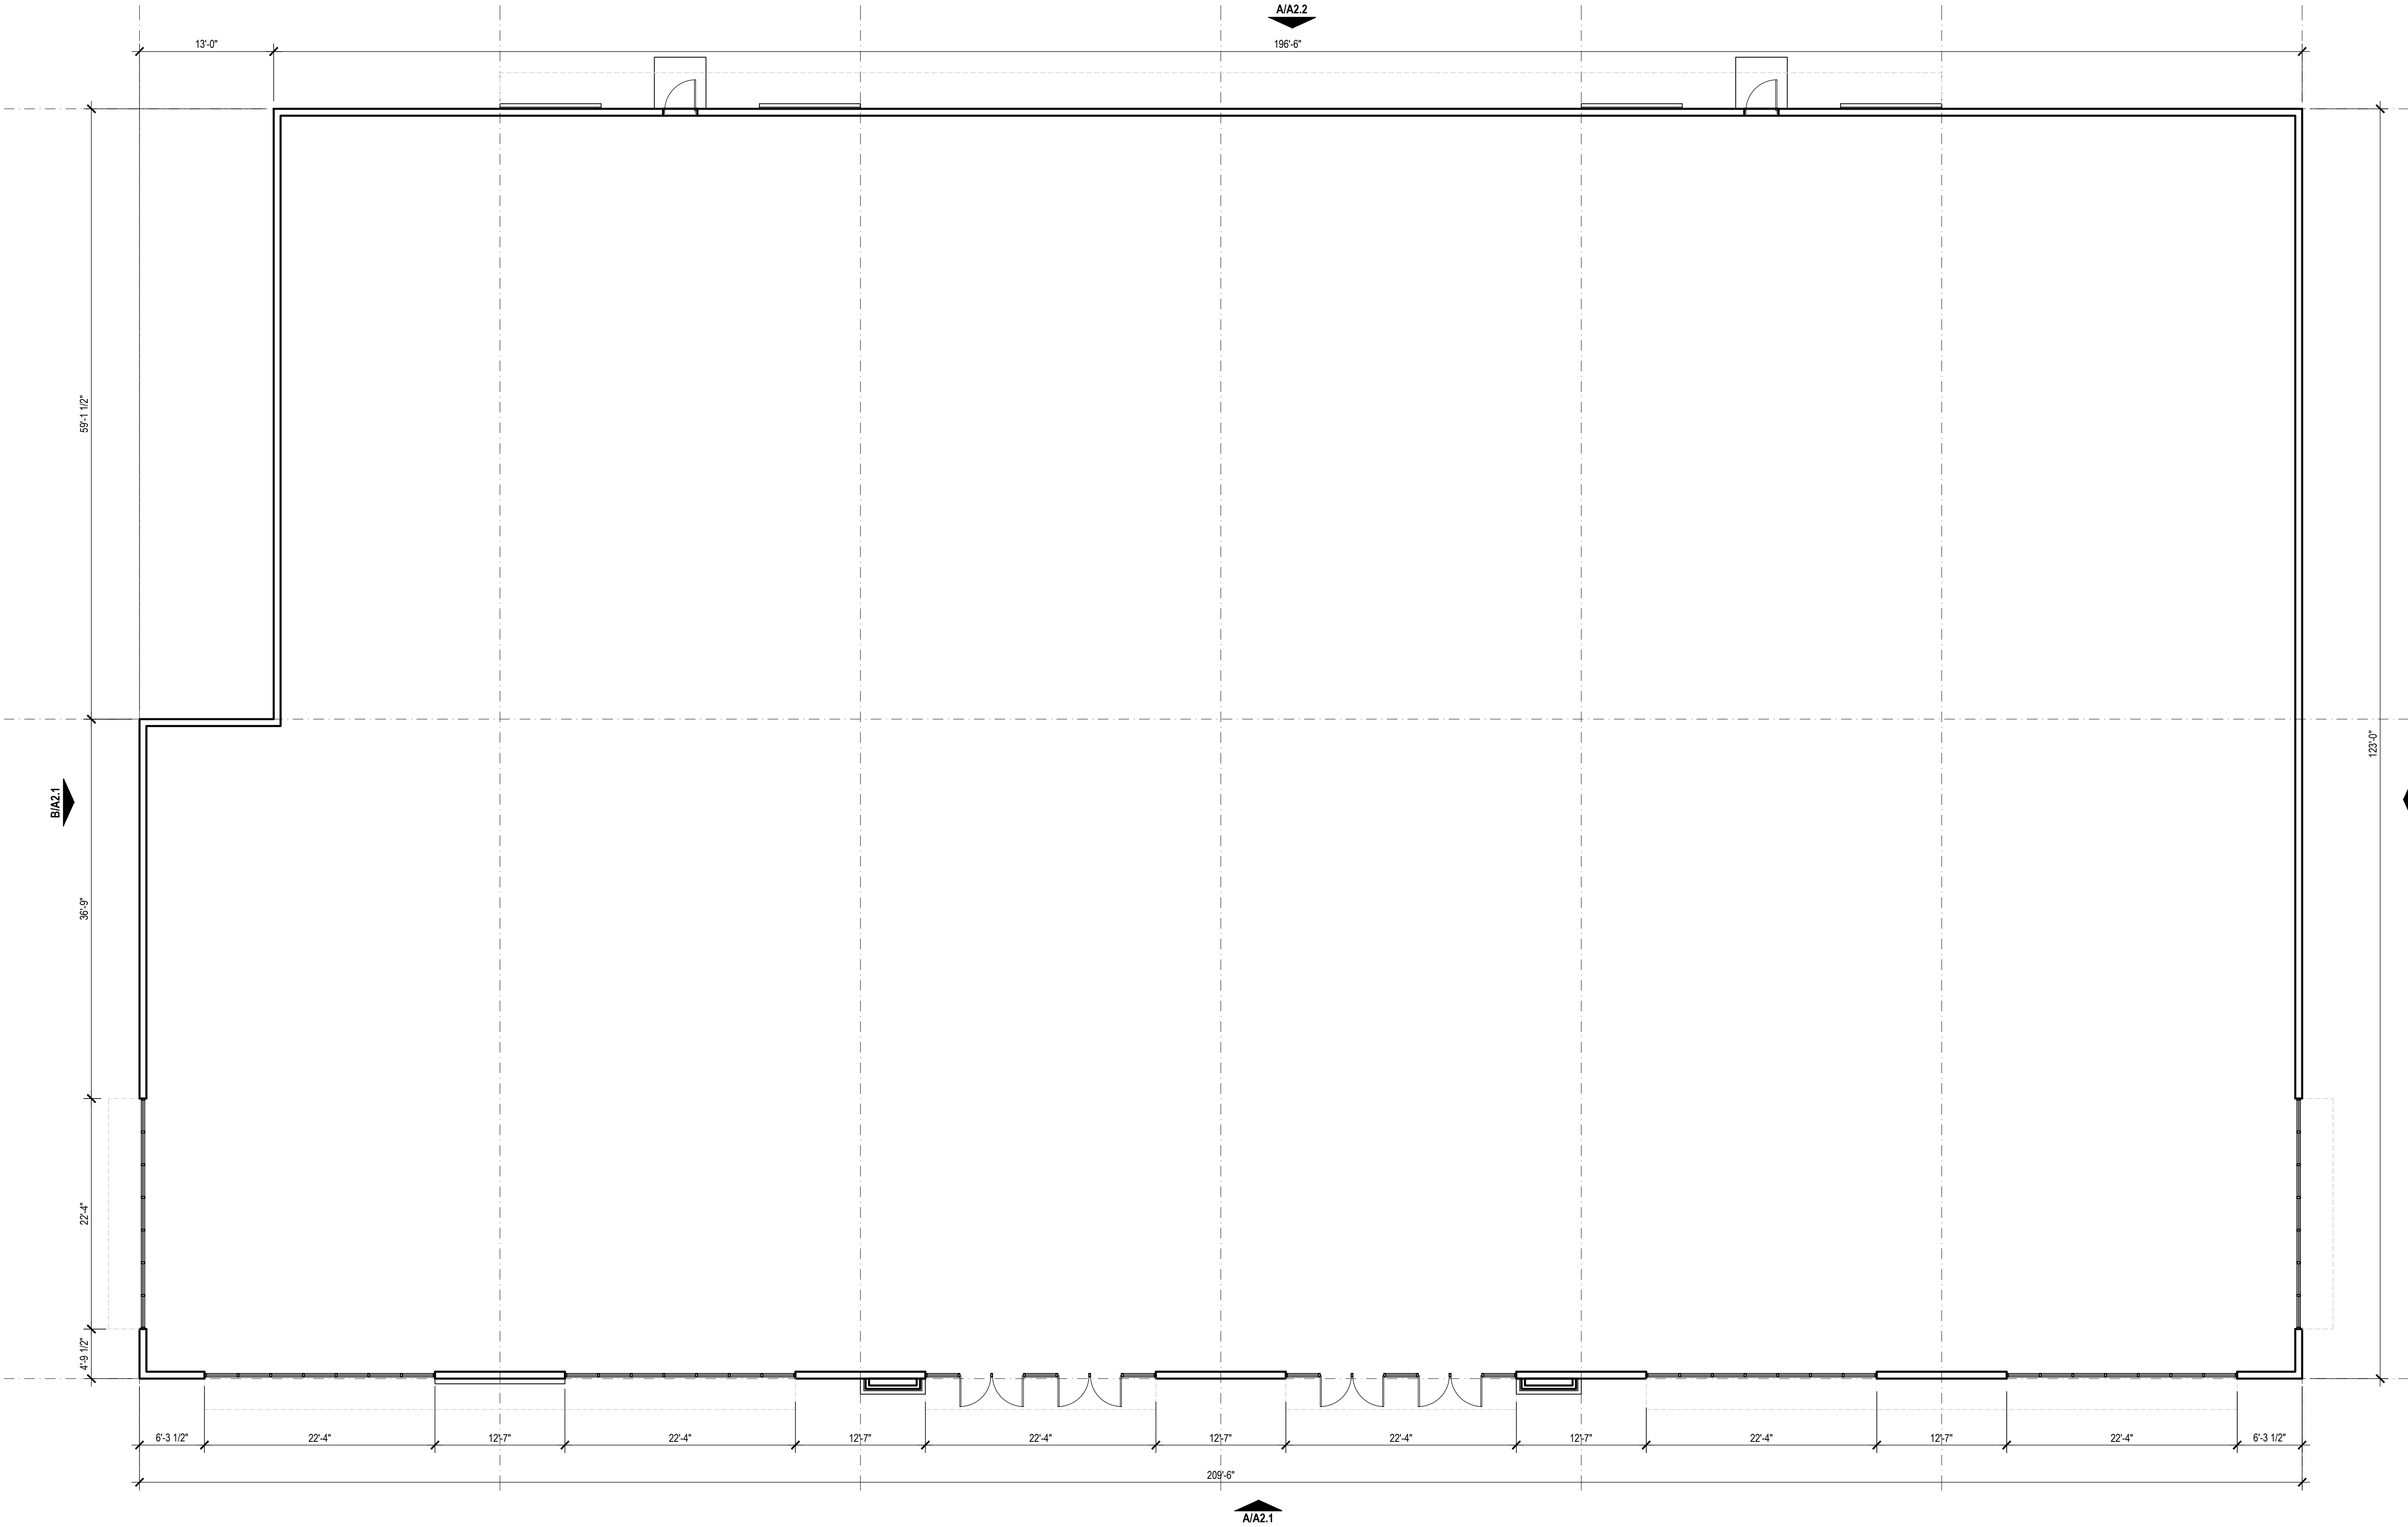

Floor Plan

A
3/16"

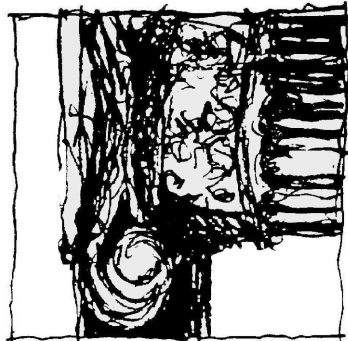

SHEET TITLE - NUMBER

Floor Plan

A1.1


Lisle Architecture & Design, Inc.
612 Market Street
Wilmington, NC 28401
(910) 763-6053
Raleigh, NC (919) 980-0283
www.LisleArchitecture.com

MITCHELL MILLS
Building A - 25,000 SF
Rolesville, NC 27571

Site Submission


PROJECT NO: 24063
RELEASE: 07.21.25

NO.	REV./SUB.	DATE

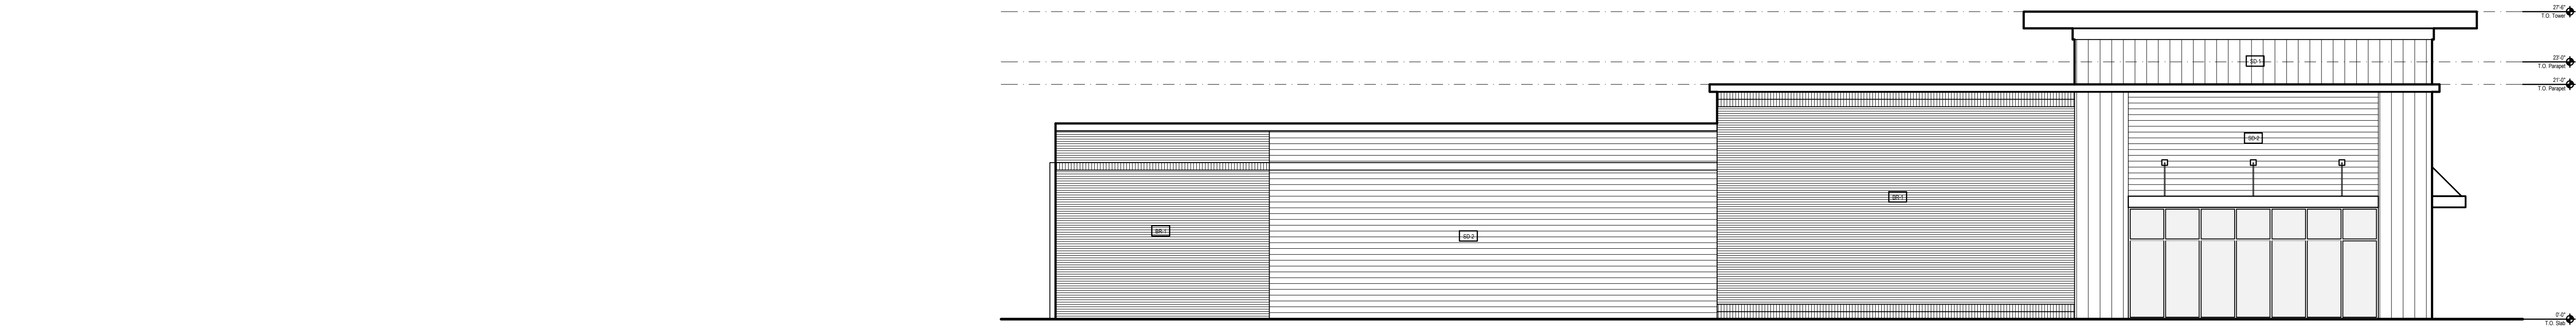

Side Elevation (North Elevation)

B
1/8"

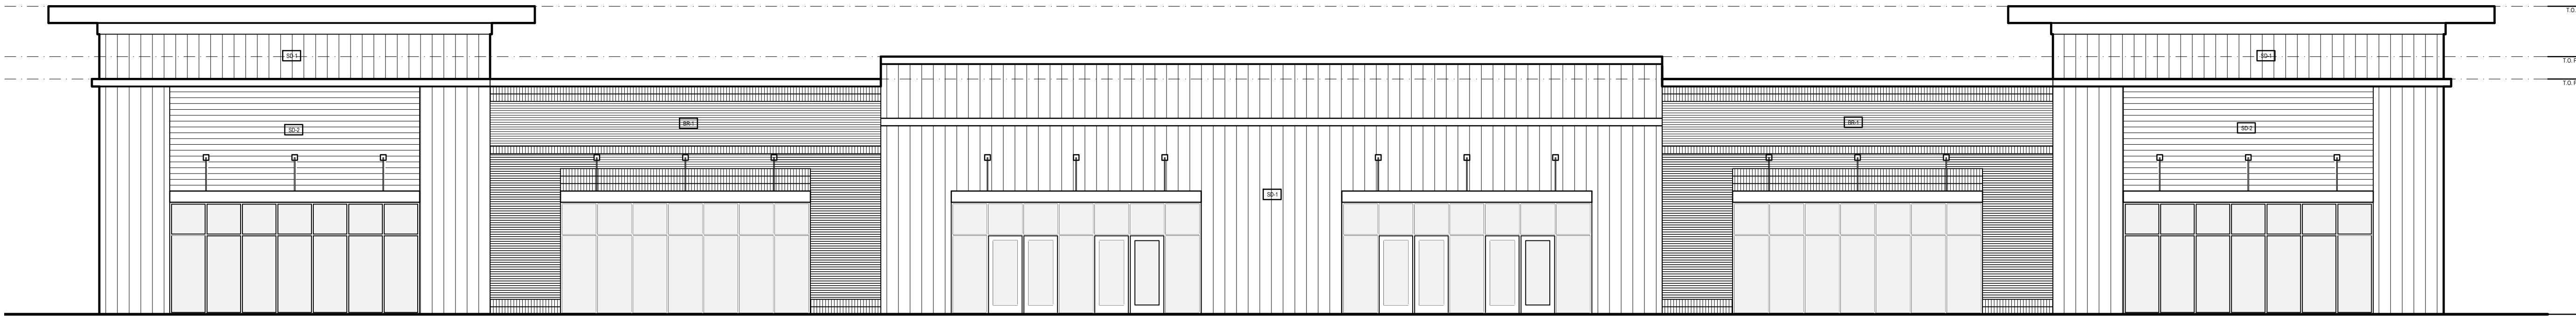

Front Elevation (West Elevation)


A
1/8"

PROJECT NO: 24063

RELEASE: 07.21.25

NO. REV./SUB.


DATE

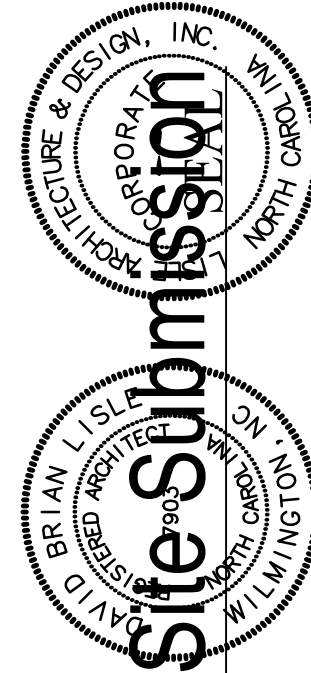

MITCHELL MILLS
Building A - 25,000 SF
Rolesville, NC 27571

Lisle Architecture &
Design, Inc.


412 Market Street
Wilmington, NC 28401
(910) 763-6053
Raleigh, NC (919) 980.0283
www.LisleArchitecture.com

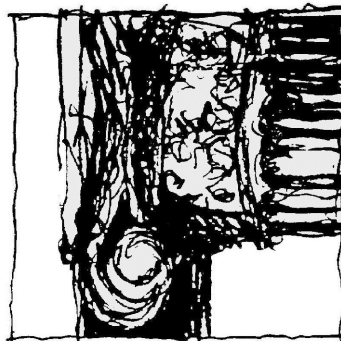

SHEET TITLE - NUMBER

Exterior
Elevations


A2.1

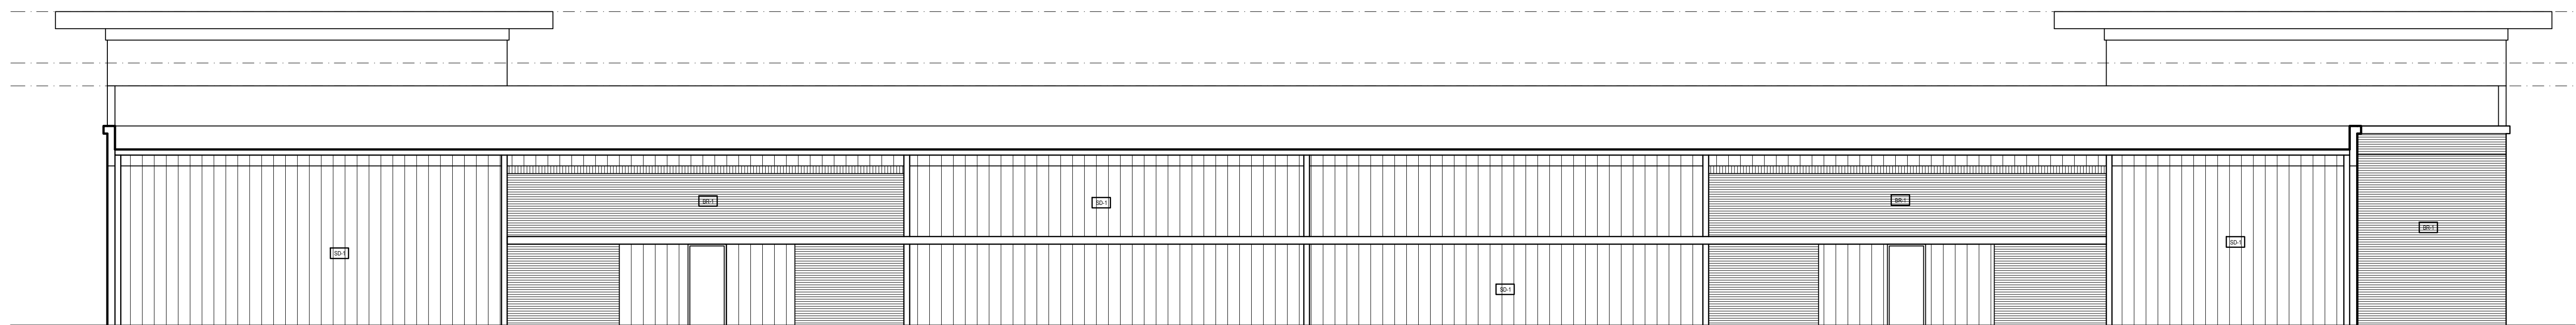

Rear Elevation (East Elevation)

A


1/8"

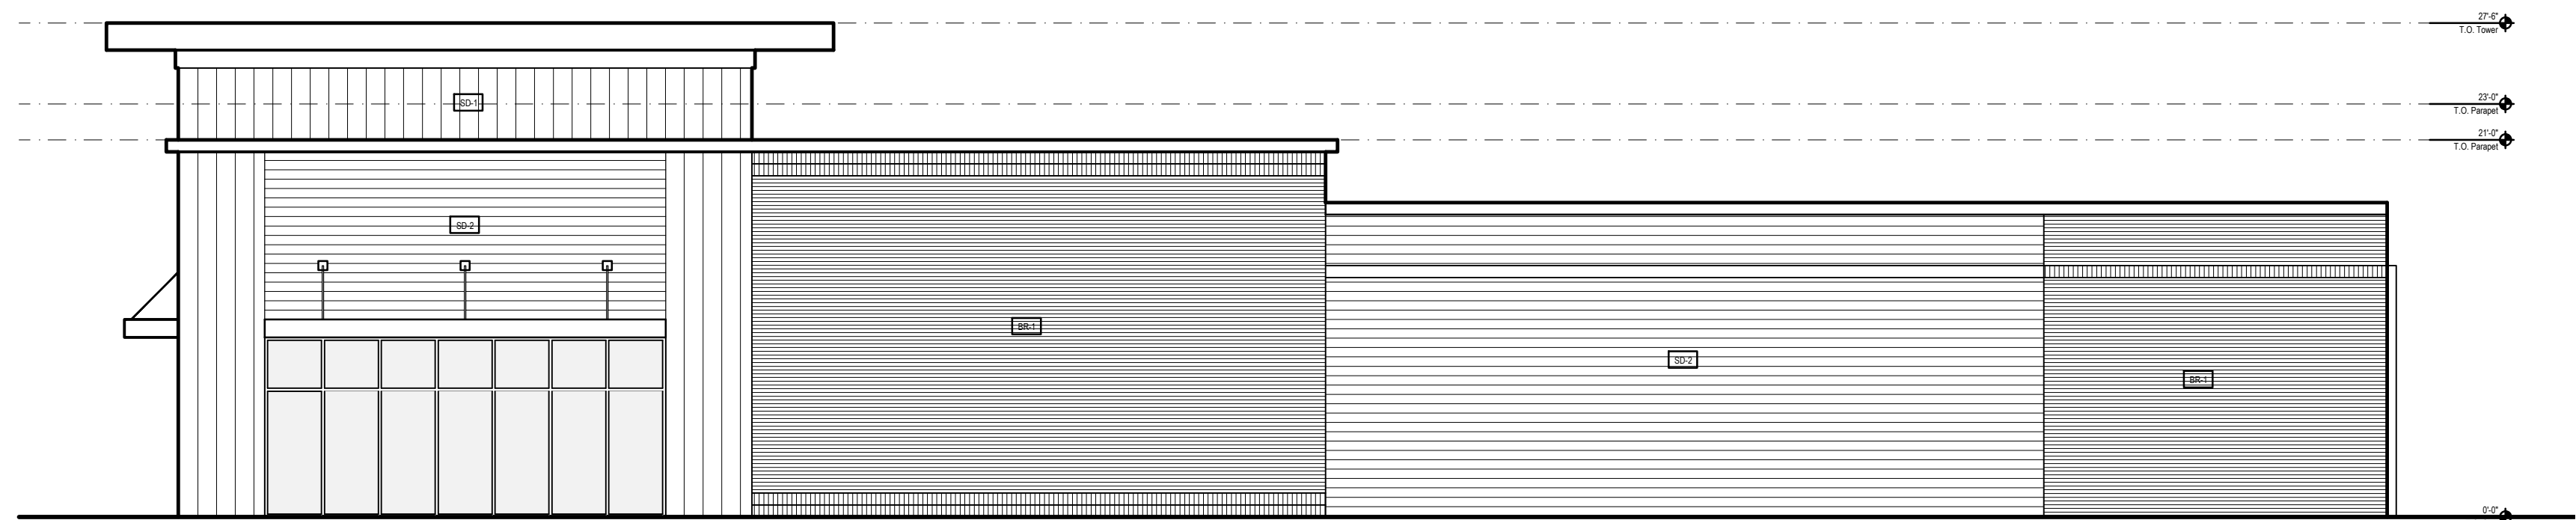

Side Elevation (South Elevation)

B

1/8"

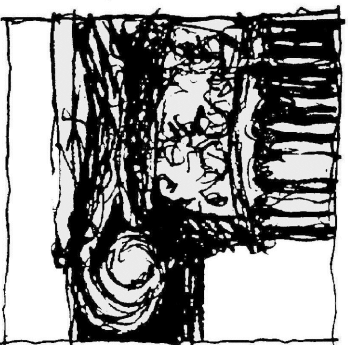

SHEET TITLE - NUMBER

Exterior Elevations

A2.2

**Lisle Architecture &
Design, Inc.**

614 Market Street
Wilmington, NC 28401
(910) 763.6053

Raleigh, NC (919) 980.0283
www.LisleArchitecture.com


MITCHELL MILLS
Building A - 25,000 SF
Rolesville, NC 27571

PROJECT NO: 24063
RELEASE: 07.21.25

NO.	REV./SUB.	DATE
-----	-----------	------


NO.	REV./SUB.	DATE
-----	-----------	------

Site Submission

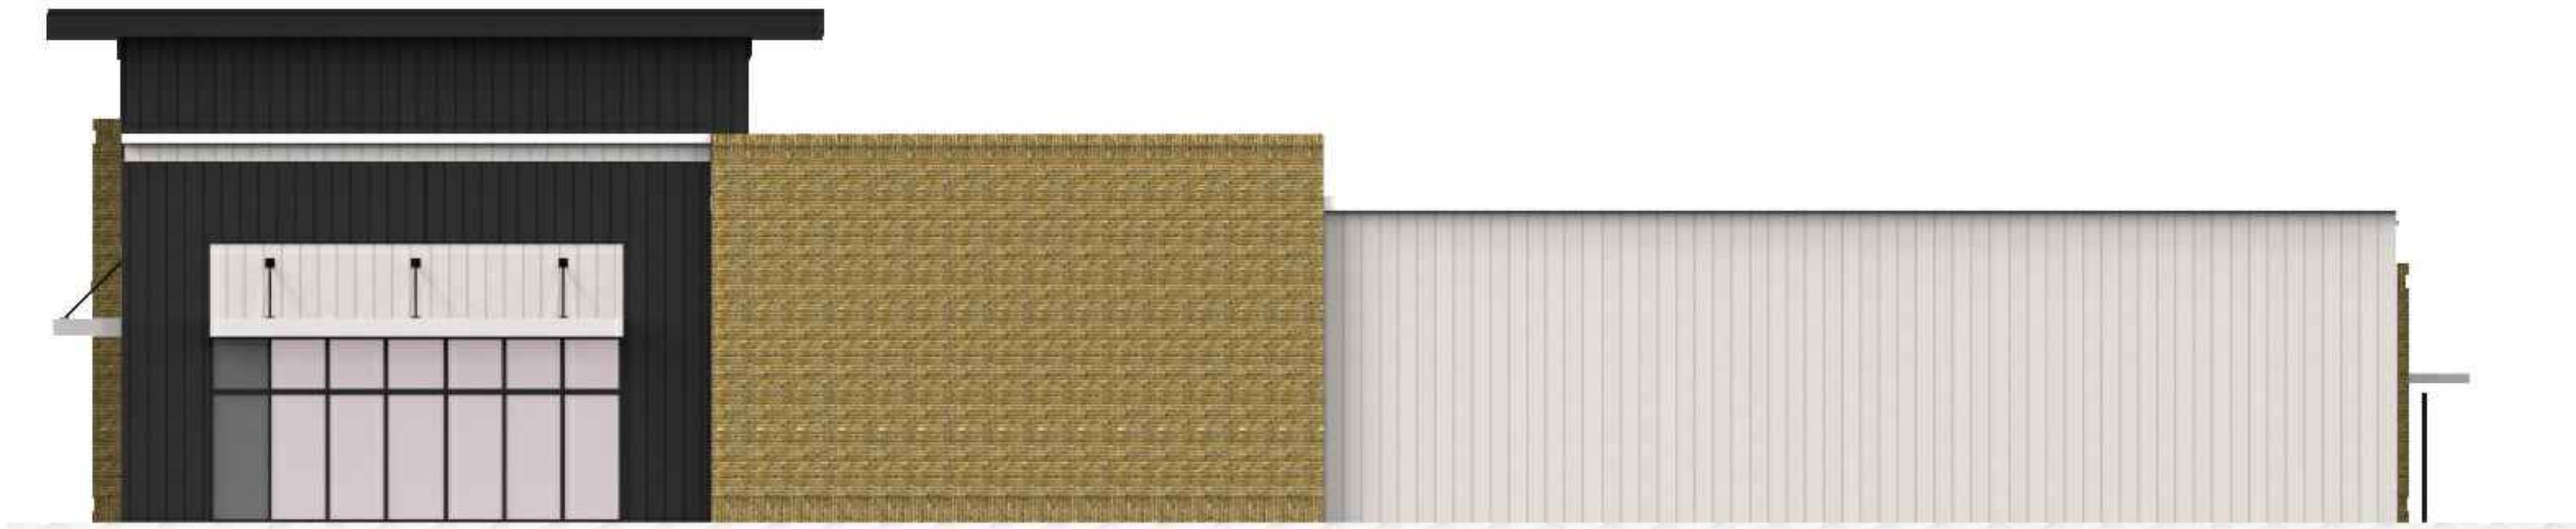

Side Elevation (South Elevation)

B
NTS

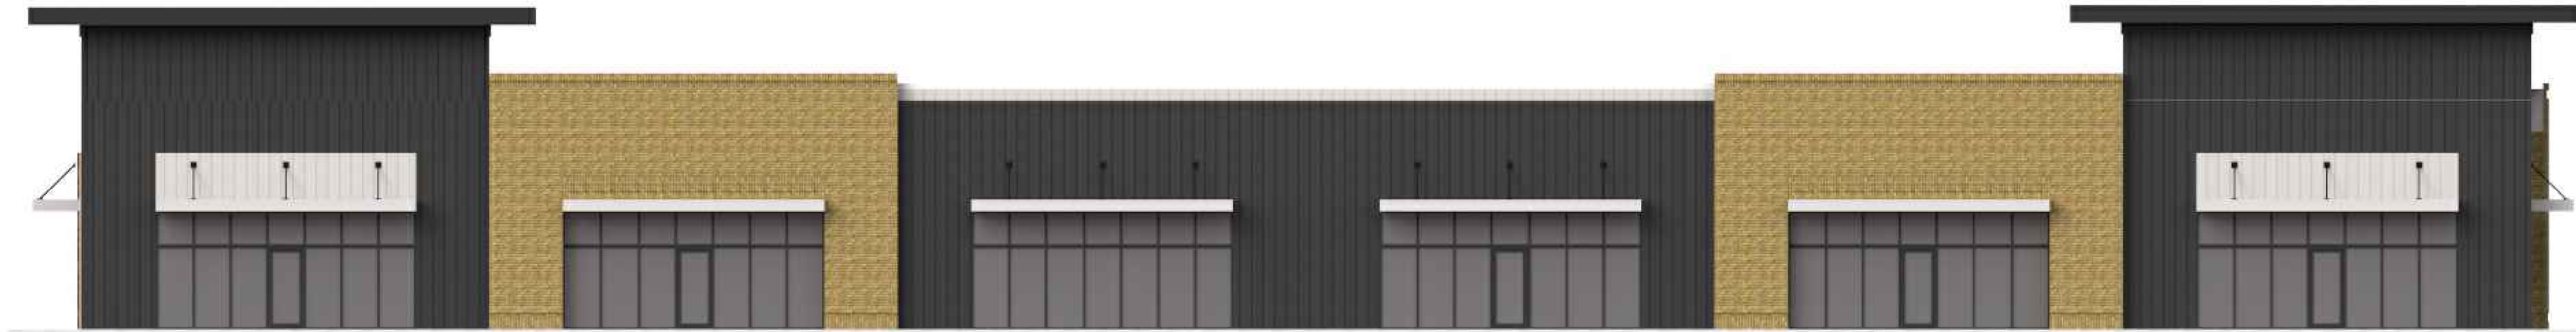


Front Elevation (West Elevation)

A
NTS

PROJECT NO: 24063

RELEASE: 07.21.25


NO.	REV./SUB.	DATE

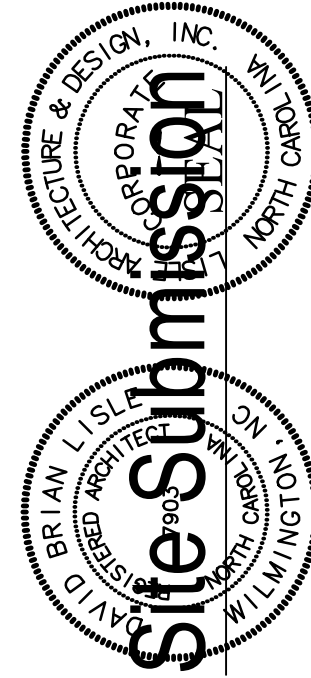

MITCHELL MILLS
Building A - 25,000 SF
Rolesville, NC 27571


Lisle Architecture &
Design, Inc.

414 Market Street
Wilmington, NC 28401
(910) 763-6053
Raleigh, NC (919) 980-0283
www.LisleArchitecture.com

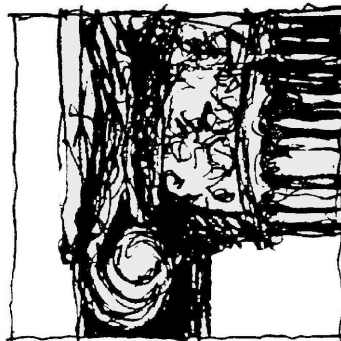

SHEET TITLE - NUMBER
Schematic
Exterior
Renderings

R1.1

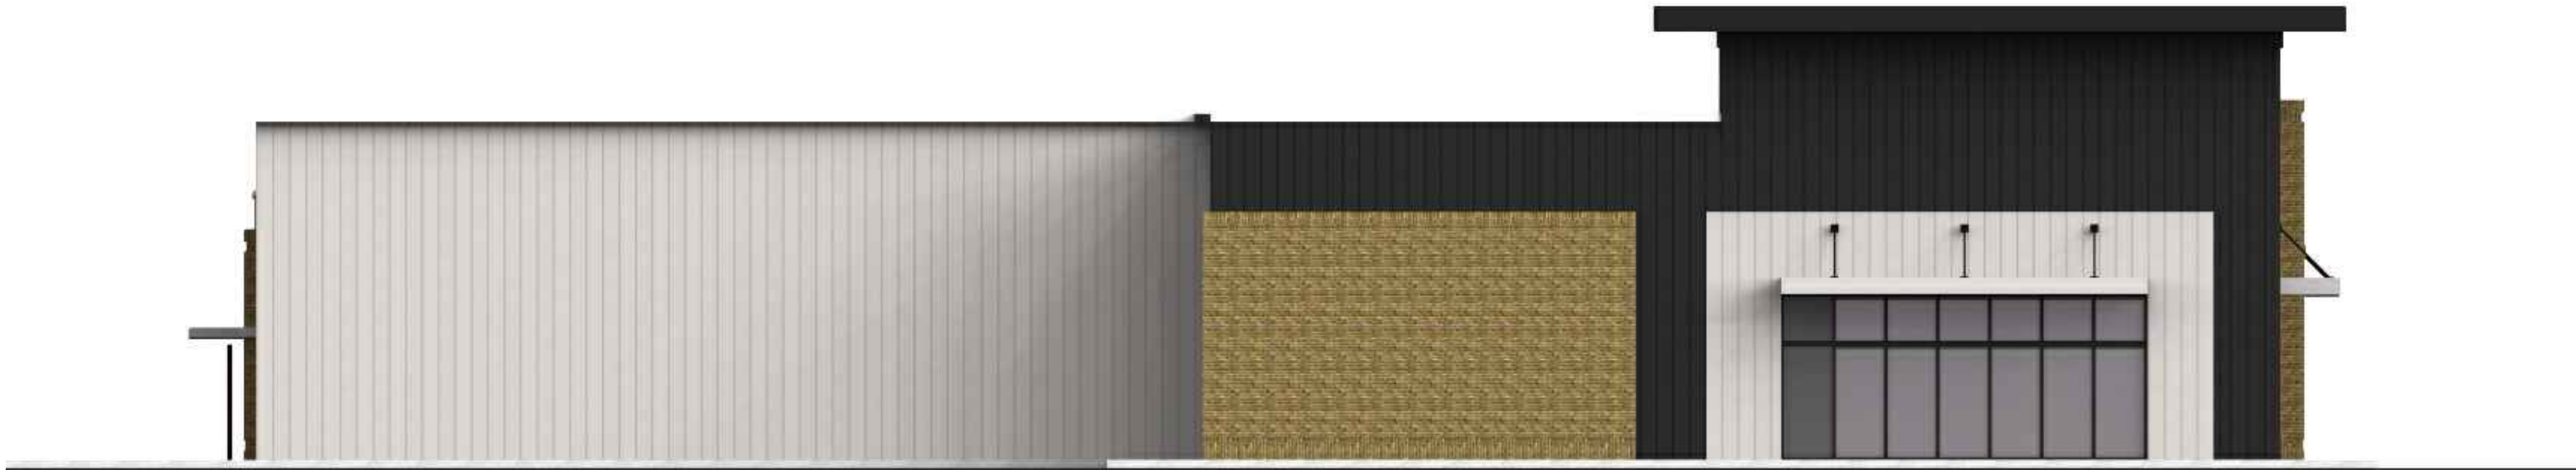


Side Elevation (North Elevation)

B
NTS



Rear Elevation (East Elevation)

A
NTS

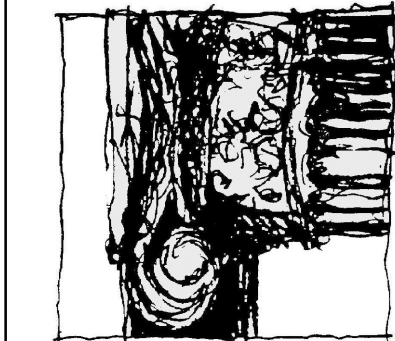


SHEET TITLE - NUMBER
Schematic
Exterior
Renderings

R1.2

Lisle Architecture &
Design, Inc.
412 Market Street
Wilmington, NC 28401
(910) 763-6053
Raleigh, NC (919) 980-0283
www.LisleArchitecture.com

MITCHELL MILLS
Building A - 25,000 SF
Rolesville, NC 27571

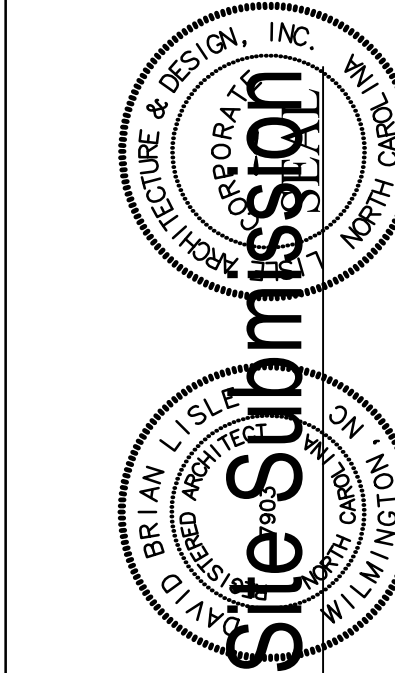

PROJECT NO: 24063
RELEASE: 07.21.25
NO. REV./SUB. DATE

Mitchell Mills Building B

Rolesville, NC 27571
Wake County


Lisle Architecture & Design, Inc.
614 Market Street
Wilmington, North Carolina 28401
(910) 763-6053



Abbreviations

A.C.T.	ACOUSTICAL CEILING TILE	INSUL.	INSULATION
ADJ.	ADJUSTABLE	JST.BRG.	JOIST BEARING
A.F.F.	ABOVE FINISHED FLOOR	LAV.	LAVATORY
ALUM.	ALUMINUM	MAX.	MAXIMUM
ALT.	ALTERNATE	M.B.S.	METAL BUILDING SUPPLIER
ANOD.	ANODIZED	MECH.	MECHANICAL
BD.	BOARD	MIN.	MINIMUM
BLDG.	BUILDING	MISC.	MISCELLANEOUS
BM.	BEAM	M.O.	MASONRY OPENING
BOT.	BOTTOM	MTD.	MOUNTED
BRG. HT.	BEARING HEIGHT	MTL.	METAL
CL	CENTER LINE	O.C.	ON CENTER
CLG.	CEILING	O.H.	OPPOSITE HAND
CLR.	CLEAR	PLYWD.	PLYWOOD
C.J.	CONTROL JOINT	P.T.	PRESSURE TREATED
C.M.U.	CONCRETE MASONRY UNIT	PT (D)	PAINT (ED)
COL.	COLUMN	REF.	REFER, REFERENCE
CONC.	CONCRETE	REINF.	REINFORCING
CONT.	CONTINUOUS	RM.	ROOM
DBL.	DOUBLE	ROT.	ROTATED
DET.	DETAIL	S.C.	SOLID CORE
DR.	DOOR	SCHED.	SCHEDULE (ED)
D.S.	DOWNSPOUT	SHT.	SHEET
DWG.	DRAWING	SIM.	SIMILAR
E.J.	EXPANSION JOINT	SPEC.	SPECIFICATION (S)
ELEV.	ELEVATION	STD.	STANDARD
ELEC.	ELECTRICAL	STL.	STEEL
EQ.	EQUAL	STRUCT.	STRUCTURE (AL)
E.W.C.	ELECTRIC WATER COOLER	TEMP.	TEMPERED
EXP.	EXPANSION	T.O.M.	TOP OF MASONRY
EXT.	EXTERIOR	T.O.P.	TOP OF PARAPET
F.F.	FINISH FLOOR	T.O.S.	TOP OF STEEL
FIN.	FINISH (ED)	T.O.W.	TOP OF WALL
FLR.	FLOOR	T.S.	TUBULAR STEEL
F.O.C.	FACE OF CONCRETE	TYP.	TYPICAL
F.O.G.B.	FACE OF GRADE BEAM	U.N.O	UNLESS NOTED OTHERWISE
F.O.M.	FACE OF MASONRY	V.C.T.	VINYL COMPOSITION TILE
F.O.S.	FACE OF STUD	VERT.	VERTICAL
F.R.P.	FIBERGLASS REINFORCED PANEL	W.C.	WATER CLOSET
GA.	GAUGE, OR GAGE	WD.	WOOD
GL.	GLASS	W.H.	WATER HEATER
GYP. BD.	GYPSUM BOARD	W/	WITH
H.B.	HOSE BIB		
H.C.	HOLLOW CORE		
HDWR.	HARDWARE		
HT.	HEIGHT		
H.V.A.C.	HEATING/VENTILATING/ AIR CONDITIONING		

Legend

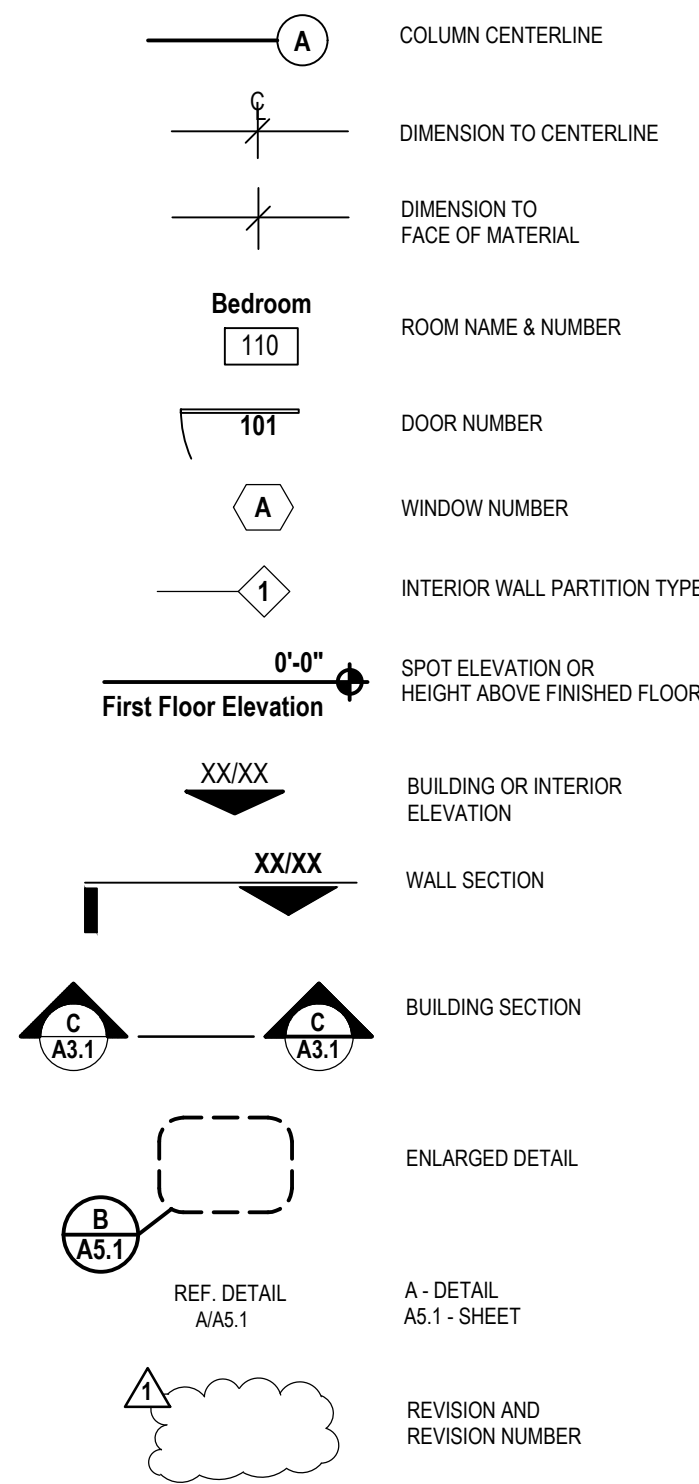

Vicinity Map

Index of Drawings

- CR Cover Sheet
- ARCHITECTURAL**
- A1.1 Floor Plan
A2.1 Exterior Elevations
A2.2 Exterior Elevations
R1.1 Schematic Exterior Renderings

PROJECT NO: 24063

RELEASE: 07.21.25

NO. REV./SUB. DATE

Site Submission


MITCHELL MILLS
Building B - 9000 SF
Rolesville, NC 27571

Lisle Architecture &
Design, Inc.

614 Market Street
Wilmington, NC 28401
(910) 763-6053

Raleigh, NC (919) 980.0283


www.LisleArchitecture.com

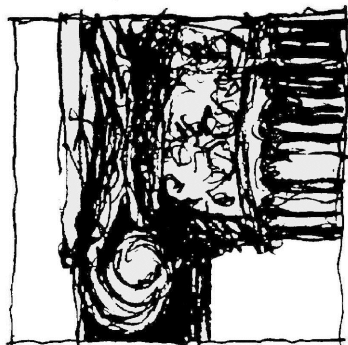

SHEET TITLE - NUMBER


Cover Sheet

CR

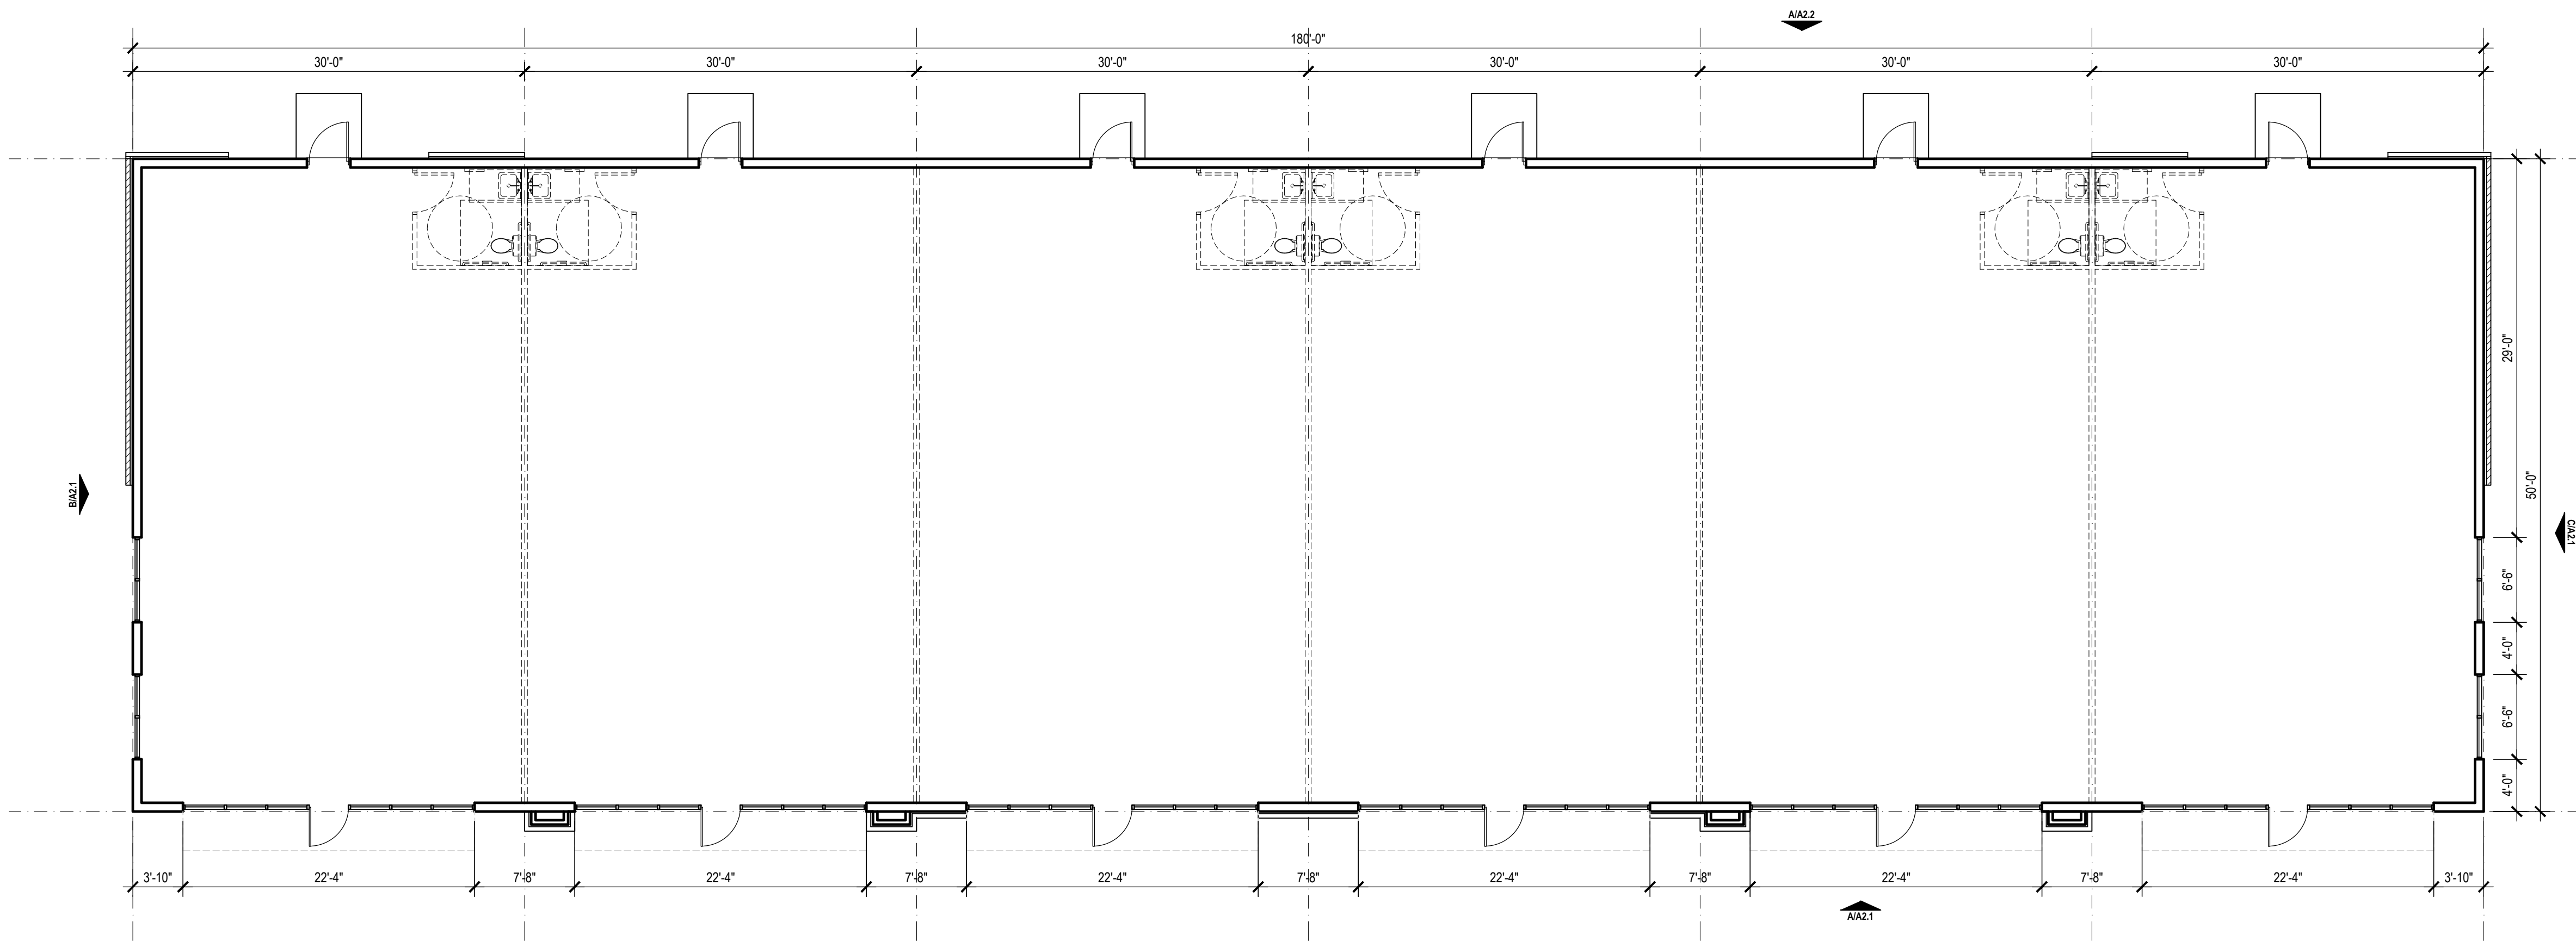

Floor Plan

A
3/16"

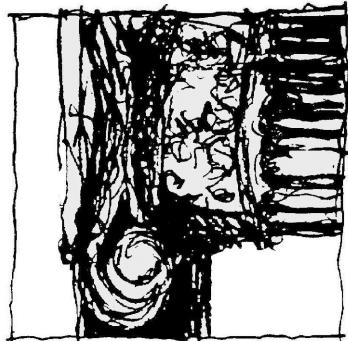

SHEET TITLE - NUMBER

Floor Plan


A1.1

Lisle Architecture & Design, Inc.
414 Market Street
Wilmington, NC 28401
(910) 763-6053
Raleigh, NC (919) 980.0283
www.LisleArchitecture.com

MITCHELL MILLS
Building B - 9000 SF
Rolesville, NC 27571


Site Submission

PROJECT NO: 24063	RELEASE: 07.21.25	NO.	REV./SUB.	DATE

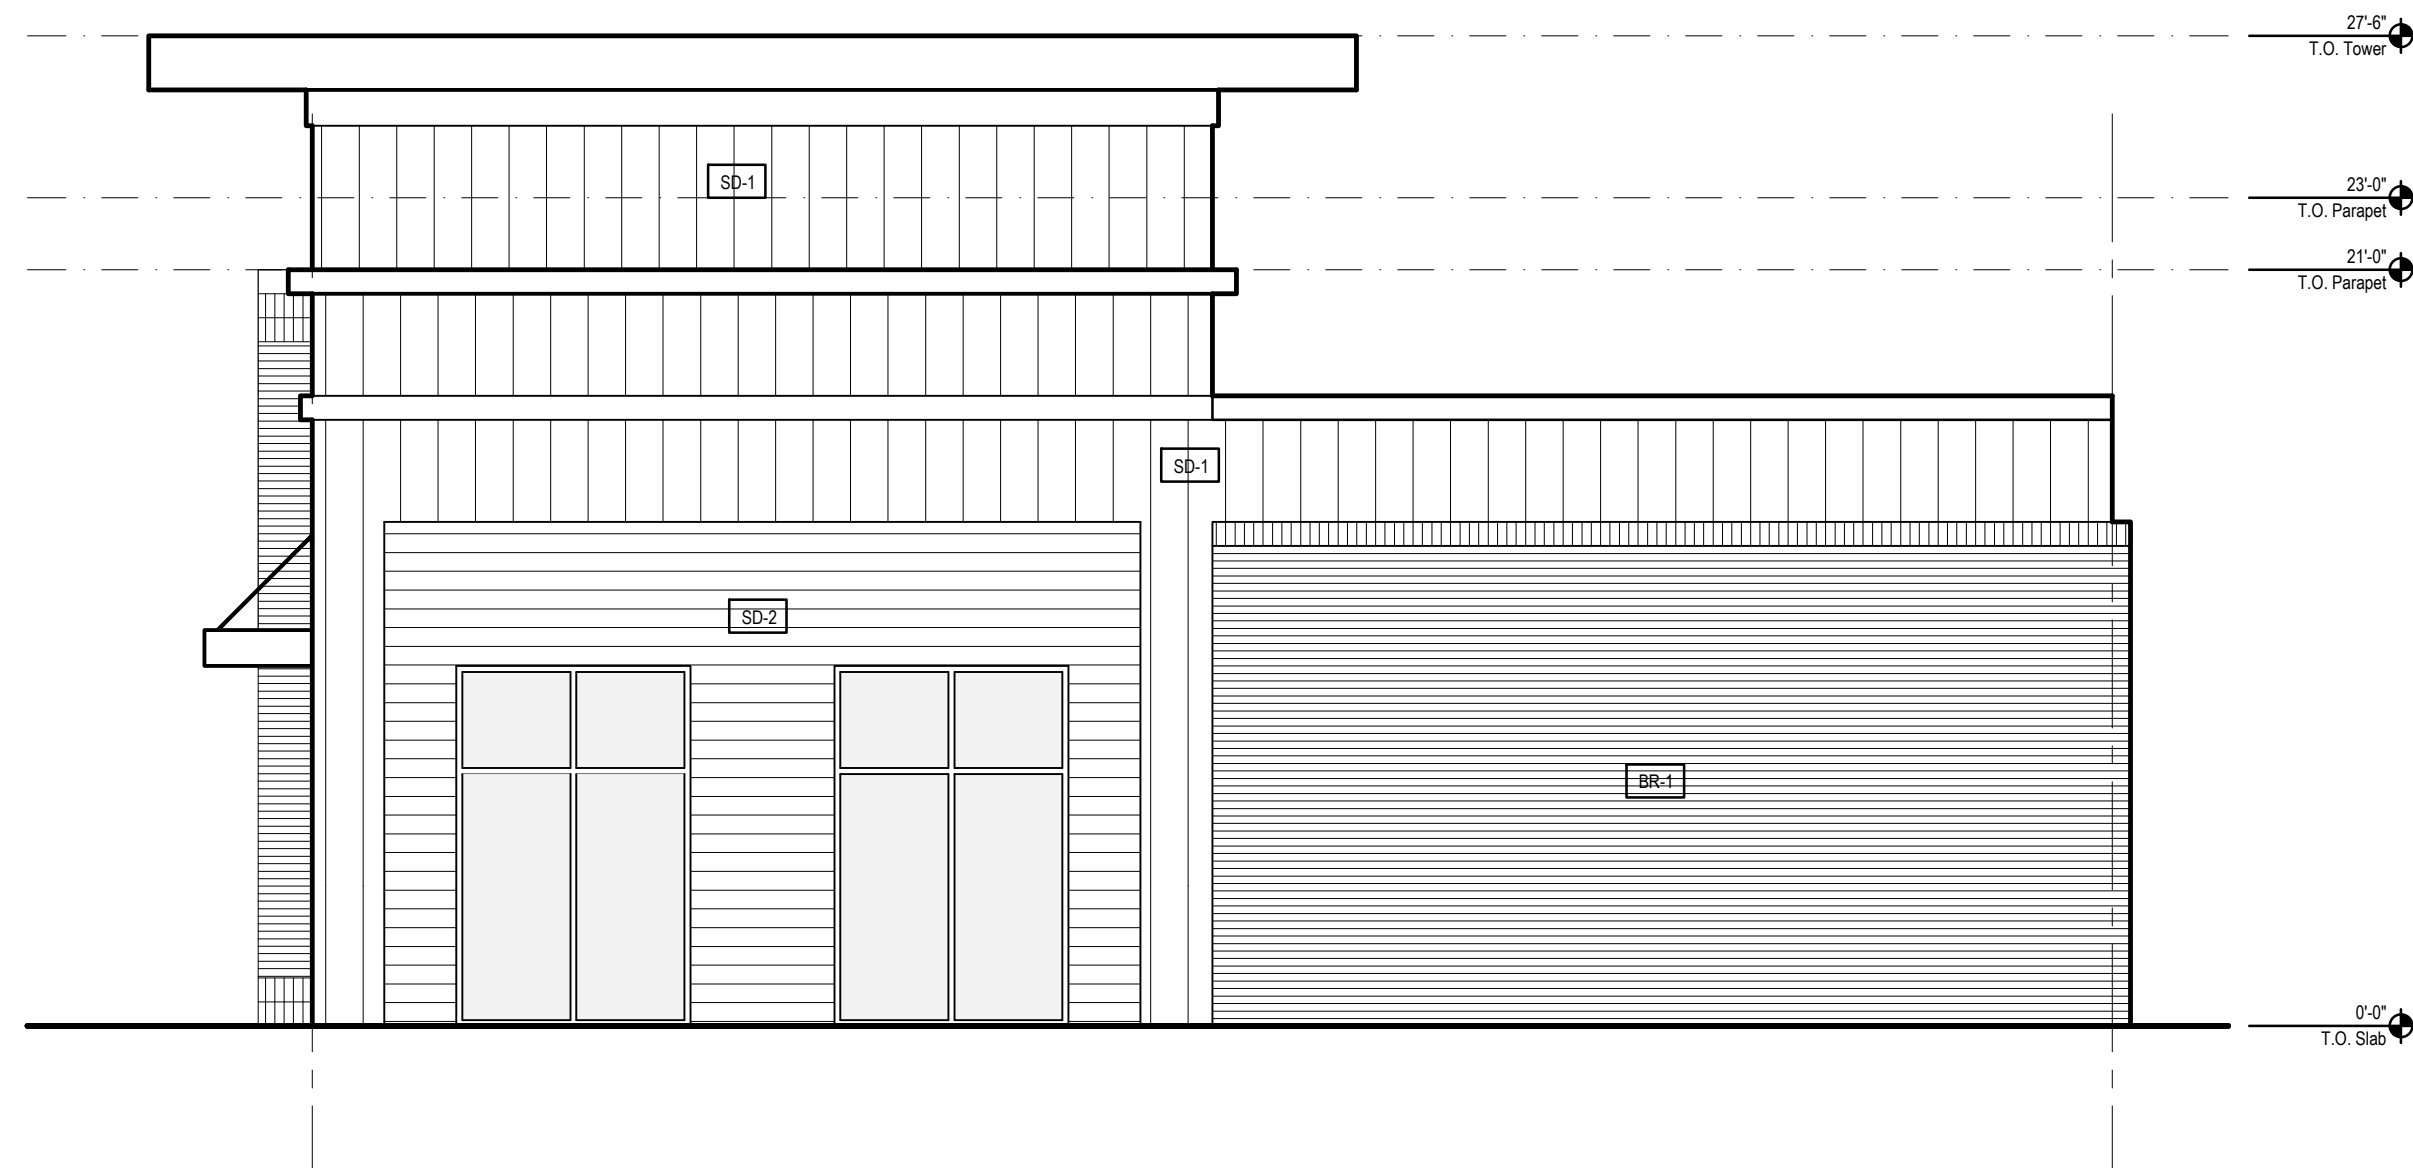


Side Elevation (South Elevation)

C
1/4"

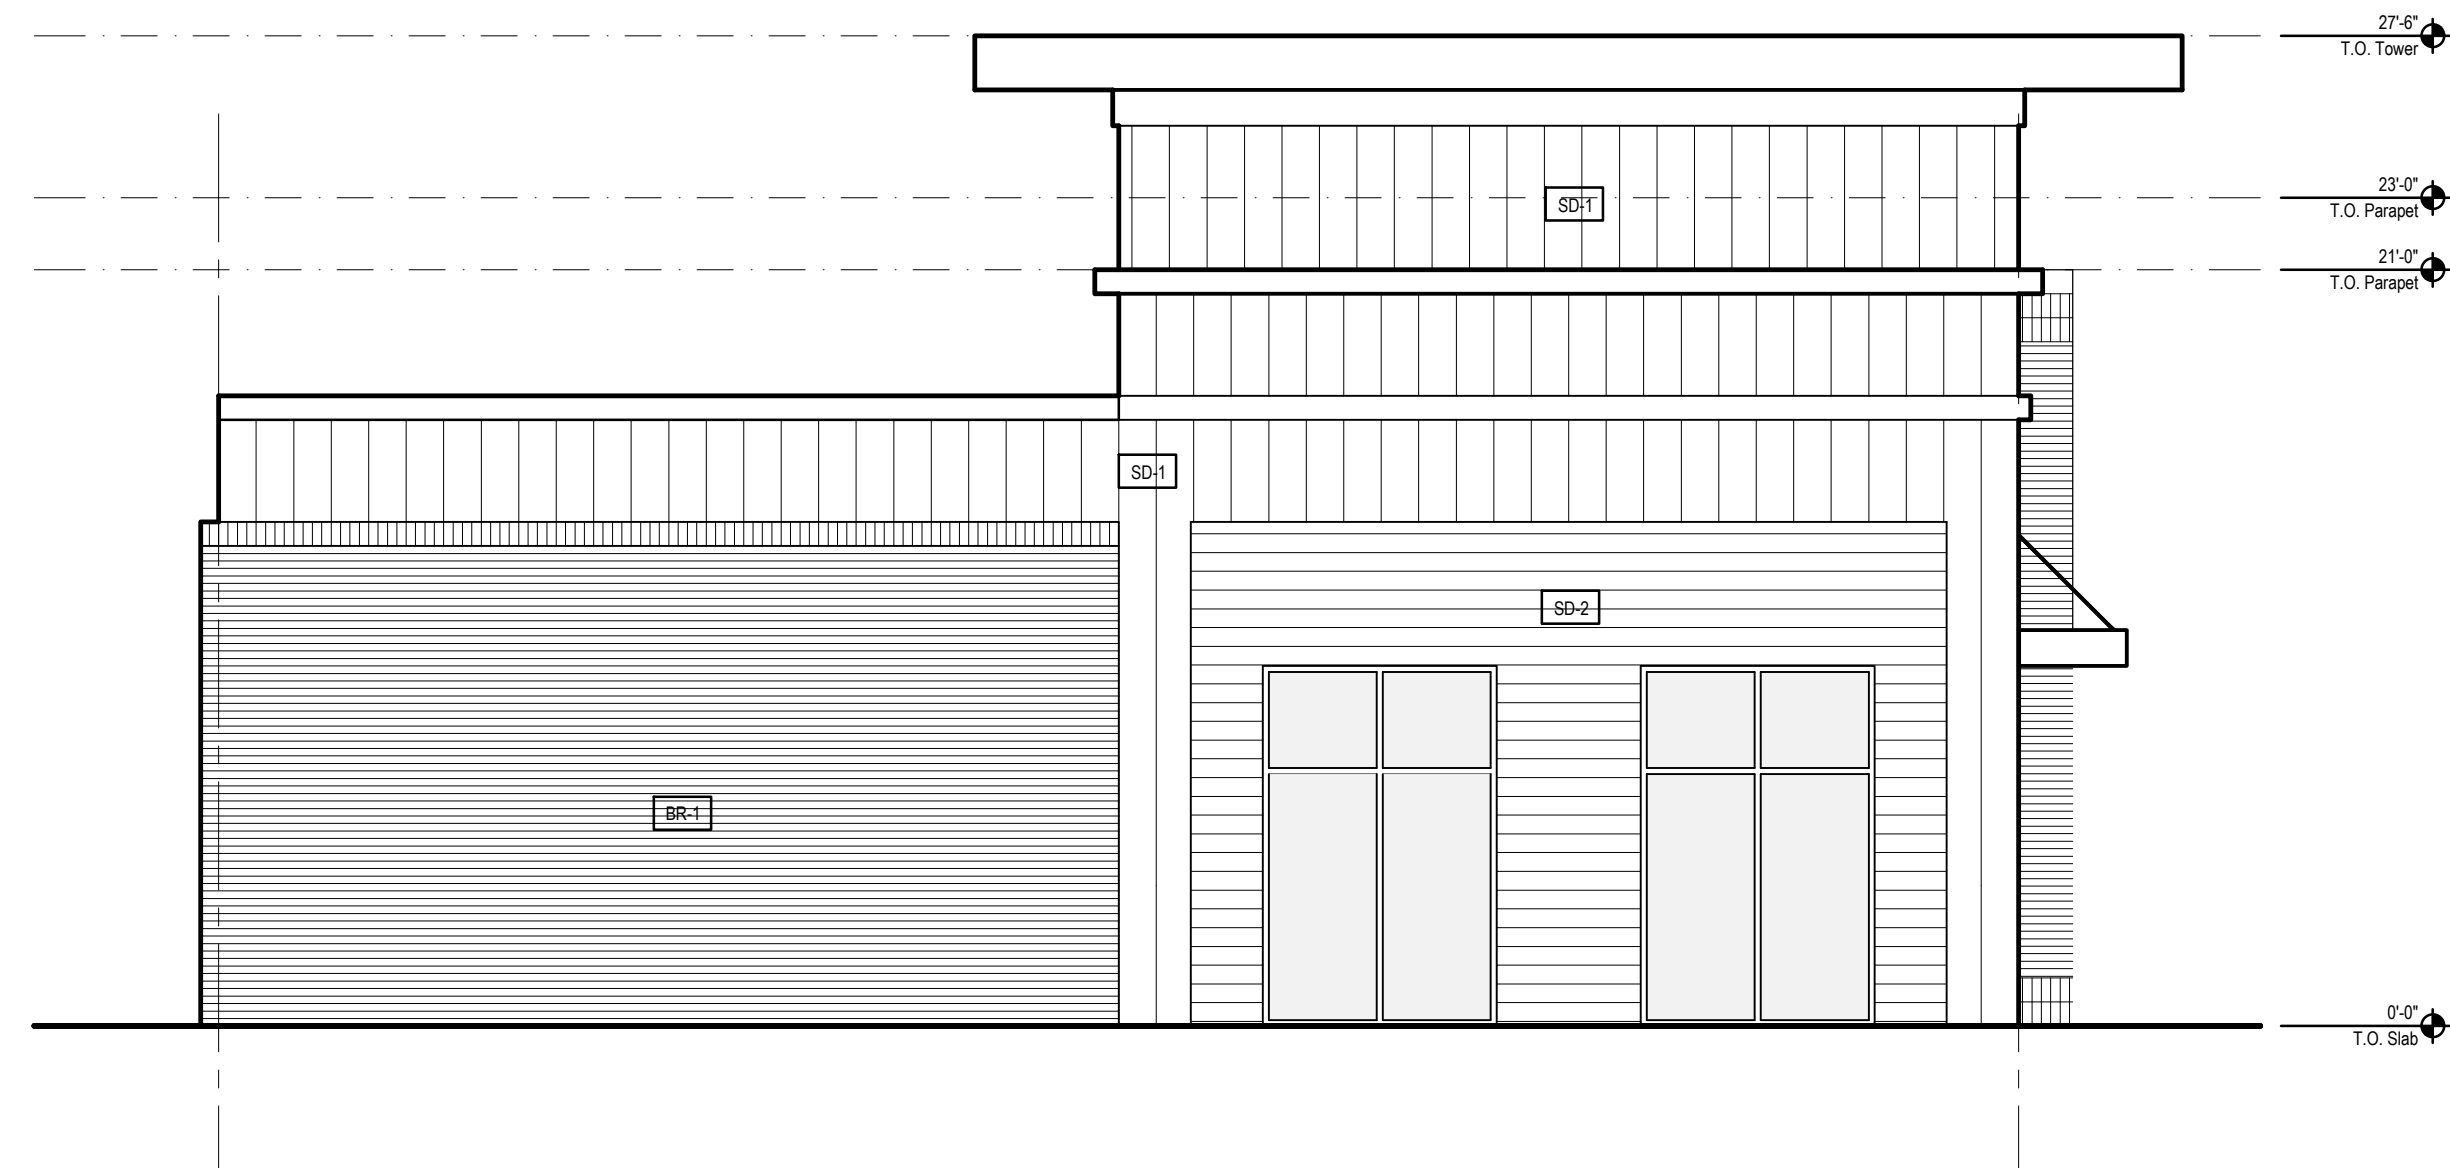


Side Elevation (North Elevation)

B
1/4"

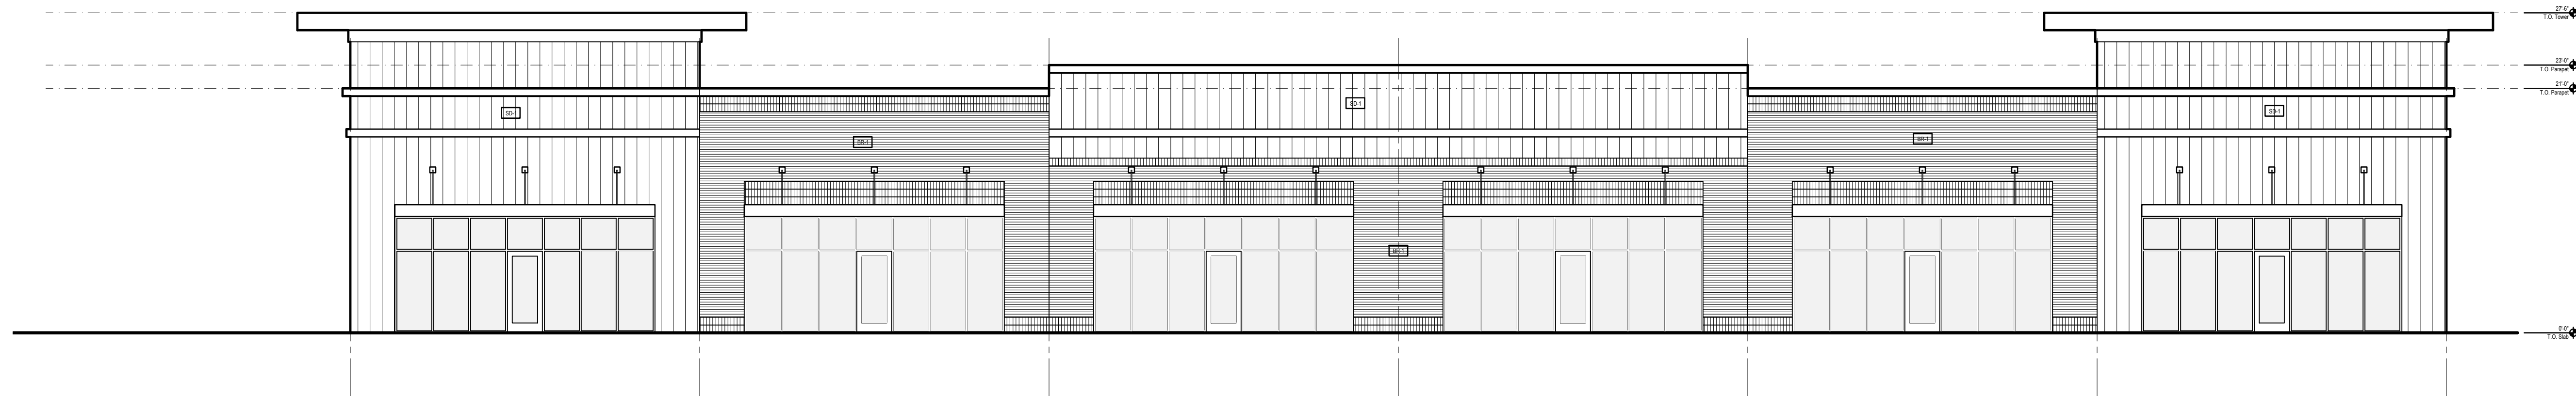

Front Elevation (West Elevation)


A
1/8"

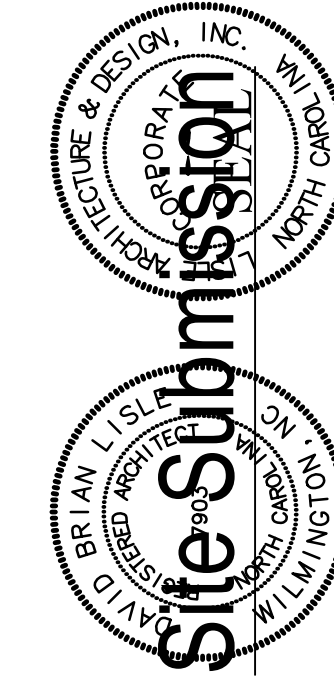

MITCHELL MILLS
Building B - 9000 SF
Rolesville, NC 27571

Lisle Architecture &
Design, Inc.


412 Market Street
Wilmington, NC 28401
(910) 763-6053
Raleigh, NC (919) 980.0283
www.lislearchitecture.com

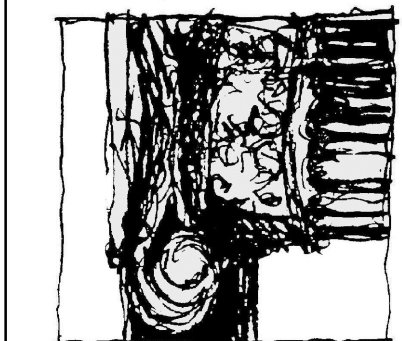

SHEET TITLE - NUMBER
Exterior
Elevations

A2.1

EXTERIOR MATERIAL SCHEDULE				
LABEL	LOCATION	MANUFACTURER	MATERIAL	COLOR
PAINT				
PT-1	SEE ELEVATIONS (TRIM)	SHERWIN WILLIAMS		TBD
PT-2	SEE ELEVATIONS (SD-2)	SHERWIN WILLIAMS		TBD
ROOFING				
TPO	SEE ELEVATIONS and ROOF PLANS	GAF	TPO	GRAY
WALLS				
SD-1	SEE ELEVATIONS	METAL PANEL		TBS
SD-2	SEE ELEVATIONS	JAMES HARDIE	LAPPED SIDING	TBS
BR-1	SEE ELEVATIONS	TBS		TBS
FLOORS				
CONC	PATIOS		CONCRETE-FINISH TO BE SELECTED	TO BE SELECTED
NOTES				
GENERAL FINISH NOTES: 1. COORDINATE AND CONFRIM ALL PAINT COLORS AND FINISHES WITH OWNER AND ARCHITECT. 2. CONFIRM ALL FINISHES AND SELECTIONS WITH OWNER AND ARCHITECT PRIOR TO ORDERING. 3. PROVIDE SAMPLES IN SPECIFIED COLOR AND FINISH FOR APPROVAL BY OWNER AND ARCHITECT PRIOR TO ORDERING. 4. PAINT PRIMER AS SPECIFIED BY MANUFACTURER. 5. EXTERIOR SIDING: SATIN SHEEN 6. EXTERIOR TRIMWORK: SEMI-GLOSS SHEEN				

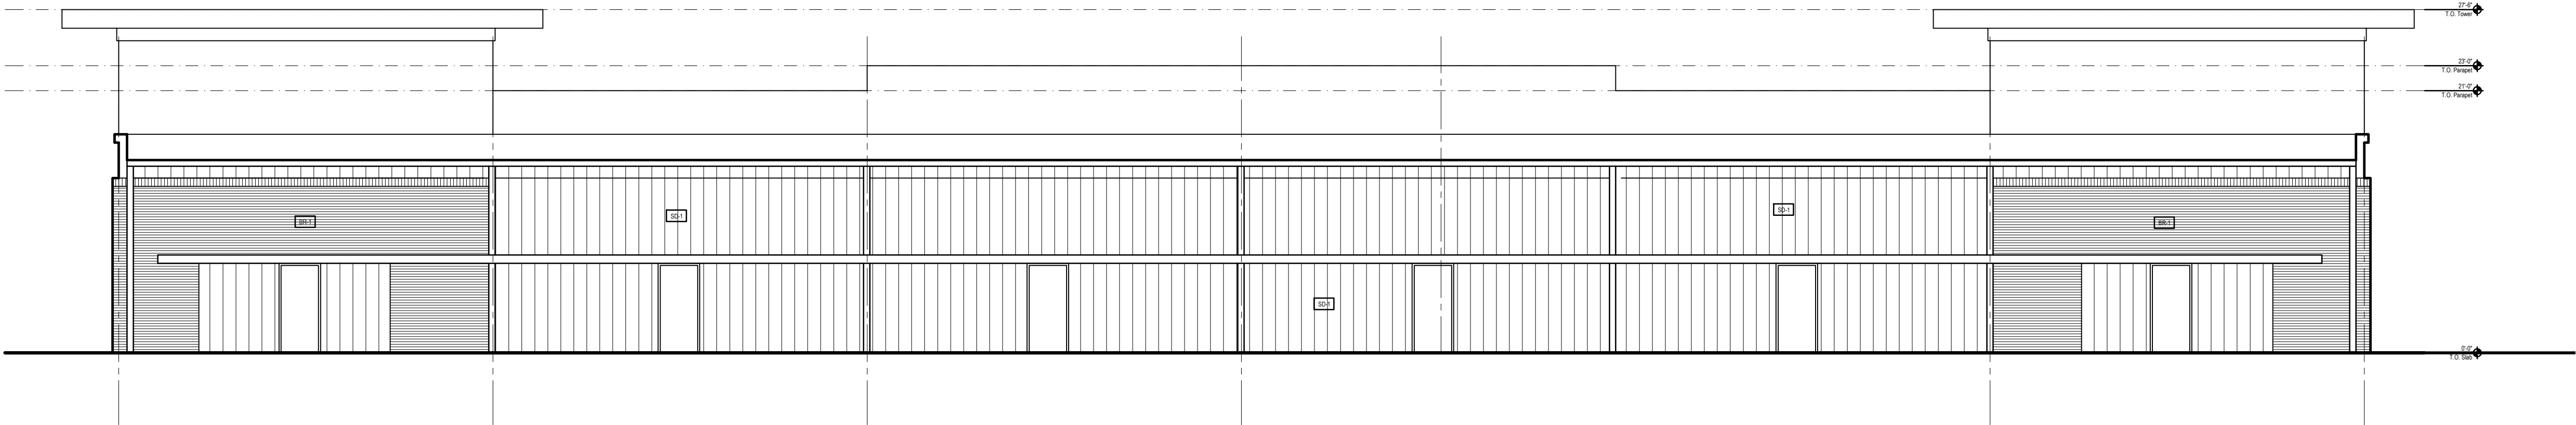


Rear Elevation (East Elevation)

A
3/16"

PROJECT NO: 24063
RELEASE: 07/21/25


NO.	REV./SUB.	DATE

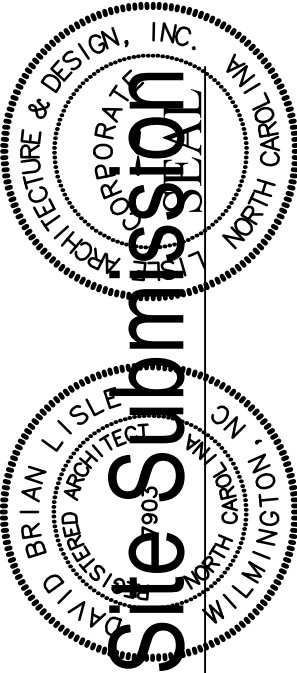

MITCHELL MILLS
Building B - 9000 SF
Rolesville, NC 27571

Lisle Architecture &
Design, Inc.

412 Market Street
Wilmington, NC 28401
(910) 763-6053
Raleigh, NC (919) 980.0283
www.LisleArchitecture.com

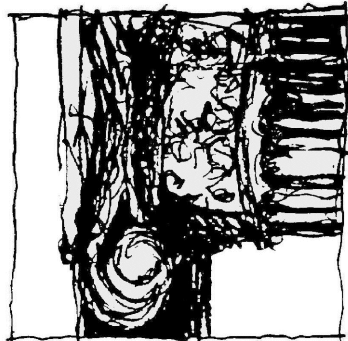

SHEET TITLE - NUMBER

Exterior
Elevations

A2.2



Side Elevation (North Elevation)

D
NTS



Rear Elevation (East Elevation)

C
NTS



Side Elevation (South Elevation)

B
NTS




North Elevation (West Elevation)

A
NTS


PROJECT NO: 24063
RELEASE: 07.21.25

NO.	REV./SUB.	DATE

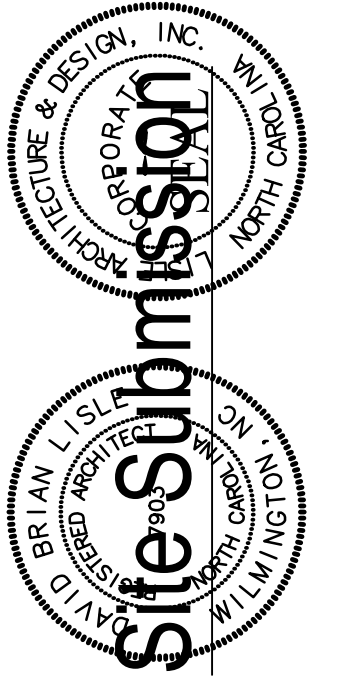

MITCHELL MILLS
Building B - 9000 SF
Rolesville, NC 27571

Lisle Architecture &
Design, Inc.
412 Market Street
Wilmington, NC 28401
(910) 763-6053
Raleigh, NC (919) 980.0283
www.LisleArchitecture.com

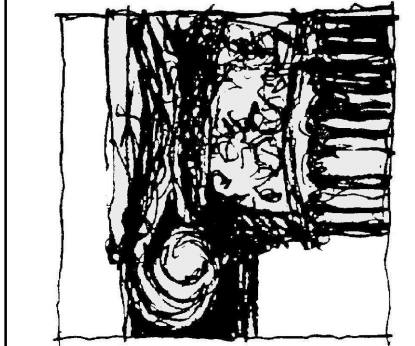

SHEET TITLE - NUMBER
Schematic
Exterior
Renderings

R1.1

Mitchell Mills Building C

Rolesville, NC 27571
Wake County

Lisle Architecture & Design, Inc.
614 Market Street
Wilmington, North Carolina 28401
(910) 763-6053



Abbreviations

A.C.T.	ACOUSTICAL CEILING TILE	INSUL.	INSULATION
ADJ.	ADJUSTABLE	JST.BRG.	JOIST BEARING
A.F.F.	ABOVE FINISHED FLOOR	LAV.	LAVATORY
ALUM.	ALUMINUM	MAX.	MAXIMUM
ALT.	ALTERNATE	M.B.S.	METAL BUILDING SUPPLIER
ANOD.	ANODIZED	MECH.	MECHANICAL
BD.	BOARD	MIN.	MINIMUM
BLDG.	BUILDING	MISC.	MISCELLANEOUS
BM.	BEAM	M.O.	MASONRY OPENING
BOT.	BOTTOM	MTD.	MOUNTED
BRG. HT.	BEARING HEIGHT	MTL.	METAL
CL	CENTER LINE	O.C.	ON CENTER
CLG.	CEILING	O.H.	OPPOSITE HAND
CLR.	CLEAR	PLYWD.	PLYWOOD
C.J.	CONTROL JOINT	P.T.	PRESSURE TREATED
C.M.U.	CONCRETE MASONRY UNIT	PT (D)	PAINT (ED)
COL.	COLUMN	REF.	REFER, REFERENCE
CONC.	CONCRETE	REINF.	REINFORCING
CONT.	CONTINUOUS	RM.	ROOM
DBL.	DOUBLE	ROT.	ROTATED
DET.	DETAIL	S.C.	SOLID CORE
DR.	DOOR	SCHED.	SCHEDULE (ED)
D.S.	DOWNSPOUT	SHT.	SHEET
DWG.	DRAWING	SIM.	SIMILAR
E.J.	EXPANSION JOINT	SPEC.	SPECIFICATION (S)
ELEV.	ELEVATION	STD.	STANDARD
ELEC.	ELECTRICAL	STL.	STEEL
EQ.	EQUAL	STRUCT.	STRUCTURE (AL)
E.W.C.	ELECTRIC WATER COOLER	TEMP.	TEMPERED
EXP.	EXPANSION	T.O.M.	TOP OF MASONRY
EXT.	EXTERIOR	T.O.P.	TOP OF PARAPET
F.F.	FINISH FLOOR	T.O.S.	TOP OF STEEL
FIN.	FINISH (ED)	T.O.W.	TOP OF WALL
FLR.	FLOOR	T.S.	TUBULAR STEEL
F.O.C.	FACE OF CONCRETE	TYP.	TYPICAL
F.O.G.B.	FACE OF GRADE BEAM	U.N.O	UNLESS NOTED OTHERWISE
F.O.M.	FACE OF MASONRY	V.C.T.	VINYL COMPOSITION TILE
F.O.S.	FACE OF STUD	VERT.	VERTICAL
F.R.P.	FIBERGLASS REINFORCED PANEL	W.C.	WATER CLOSET
GA.	GAUGE, OR GAGE	WD.	WOOD
GL.	GLASS	W.H.	WATER HEATER
GYP. BD.	GYPSUM BOARD	W/	WITH
H.B.	HOSE BIB		
H.C.	HOLLOW CORE		
HDWR.	HARDWARE		
HT.	HEIGHT		
H.V.A.C.	HEATING/VENTILATING/ AIR CONDITIONING		

Legend

	COLUMN CENTERLINE
	DIMENSION TO CENTERLINE
	DIMENSION TO FACE OF MATERIAL
	ROOM NAME & NUMBER
	DOOR NUMBER
	WINDOW NUMBER
	INTERIOR WALL PARTITION TYPE
	SPOT ELEVATION OR HEIGHT ABOVE FINISHED FLOOR
	BUILDING OR INTERIOR ELEVATION
	WALL SECTION
	BUILDING SECTION
	ENLARGED DETAIL
	A - DETAIL A5.1 - SHEET
	REVISION AND REVISION NUMBER

Vicinity Map

Index of Drawings

CR	Cover Sheet
ARCHITECTURAL	
A1.1	Floor Plan
A2.1	Exterior Elevations
A2.2	Exterior Elevations
R1.1	Schematic Exterior Renderings

PROJECT NO: 24063

RELEASE: 07.21.25

NO.	REV./SUB.	DATE


Site Submission

MITCHELL MILLS
Building C - 6000 SF
Rolesville, NC 27571

Lisle Architecture &
Design, Inc.

614 Market Street
Wilmington, NC 28401
(910) 763-6053


Raleigh, NC (919) 980.0283
www.LisleArchitecture.com

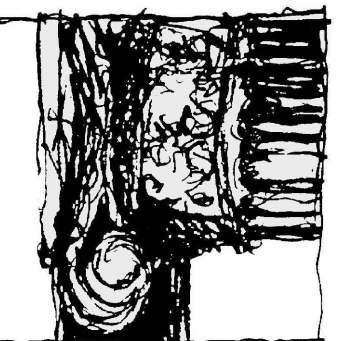

SHEET TITLE - NUMBER

Cover Sheet

CR

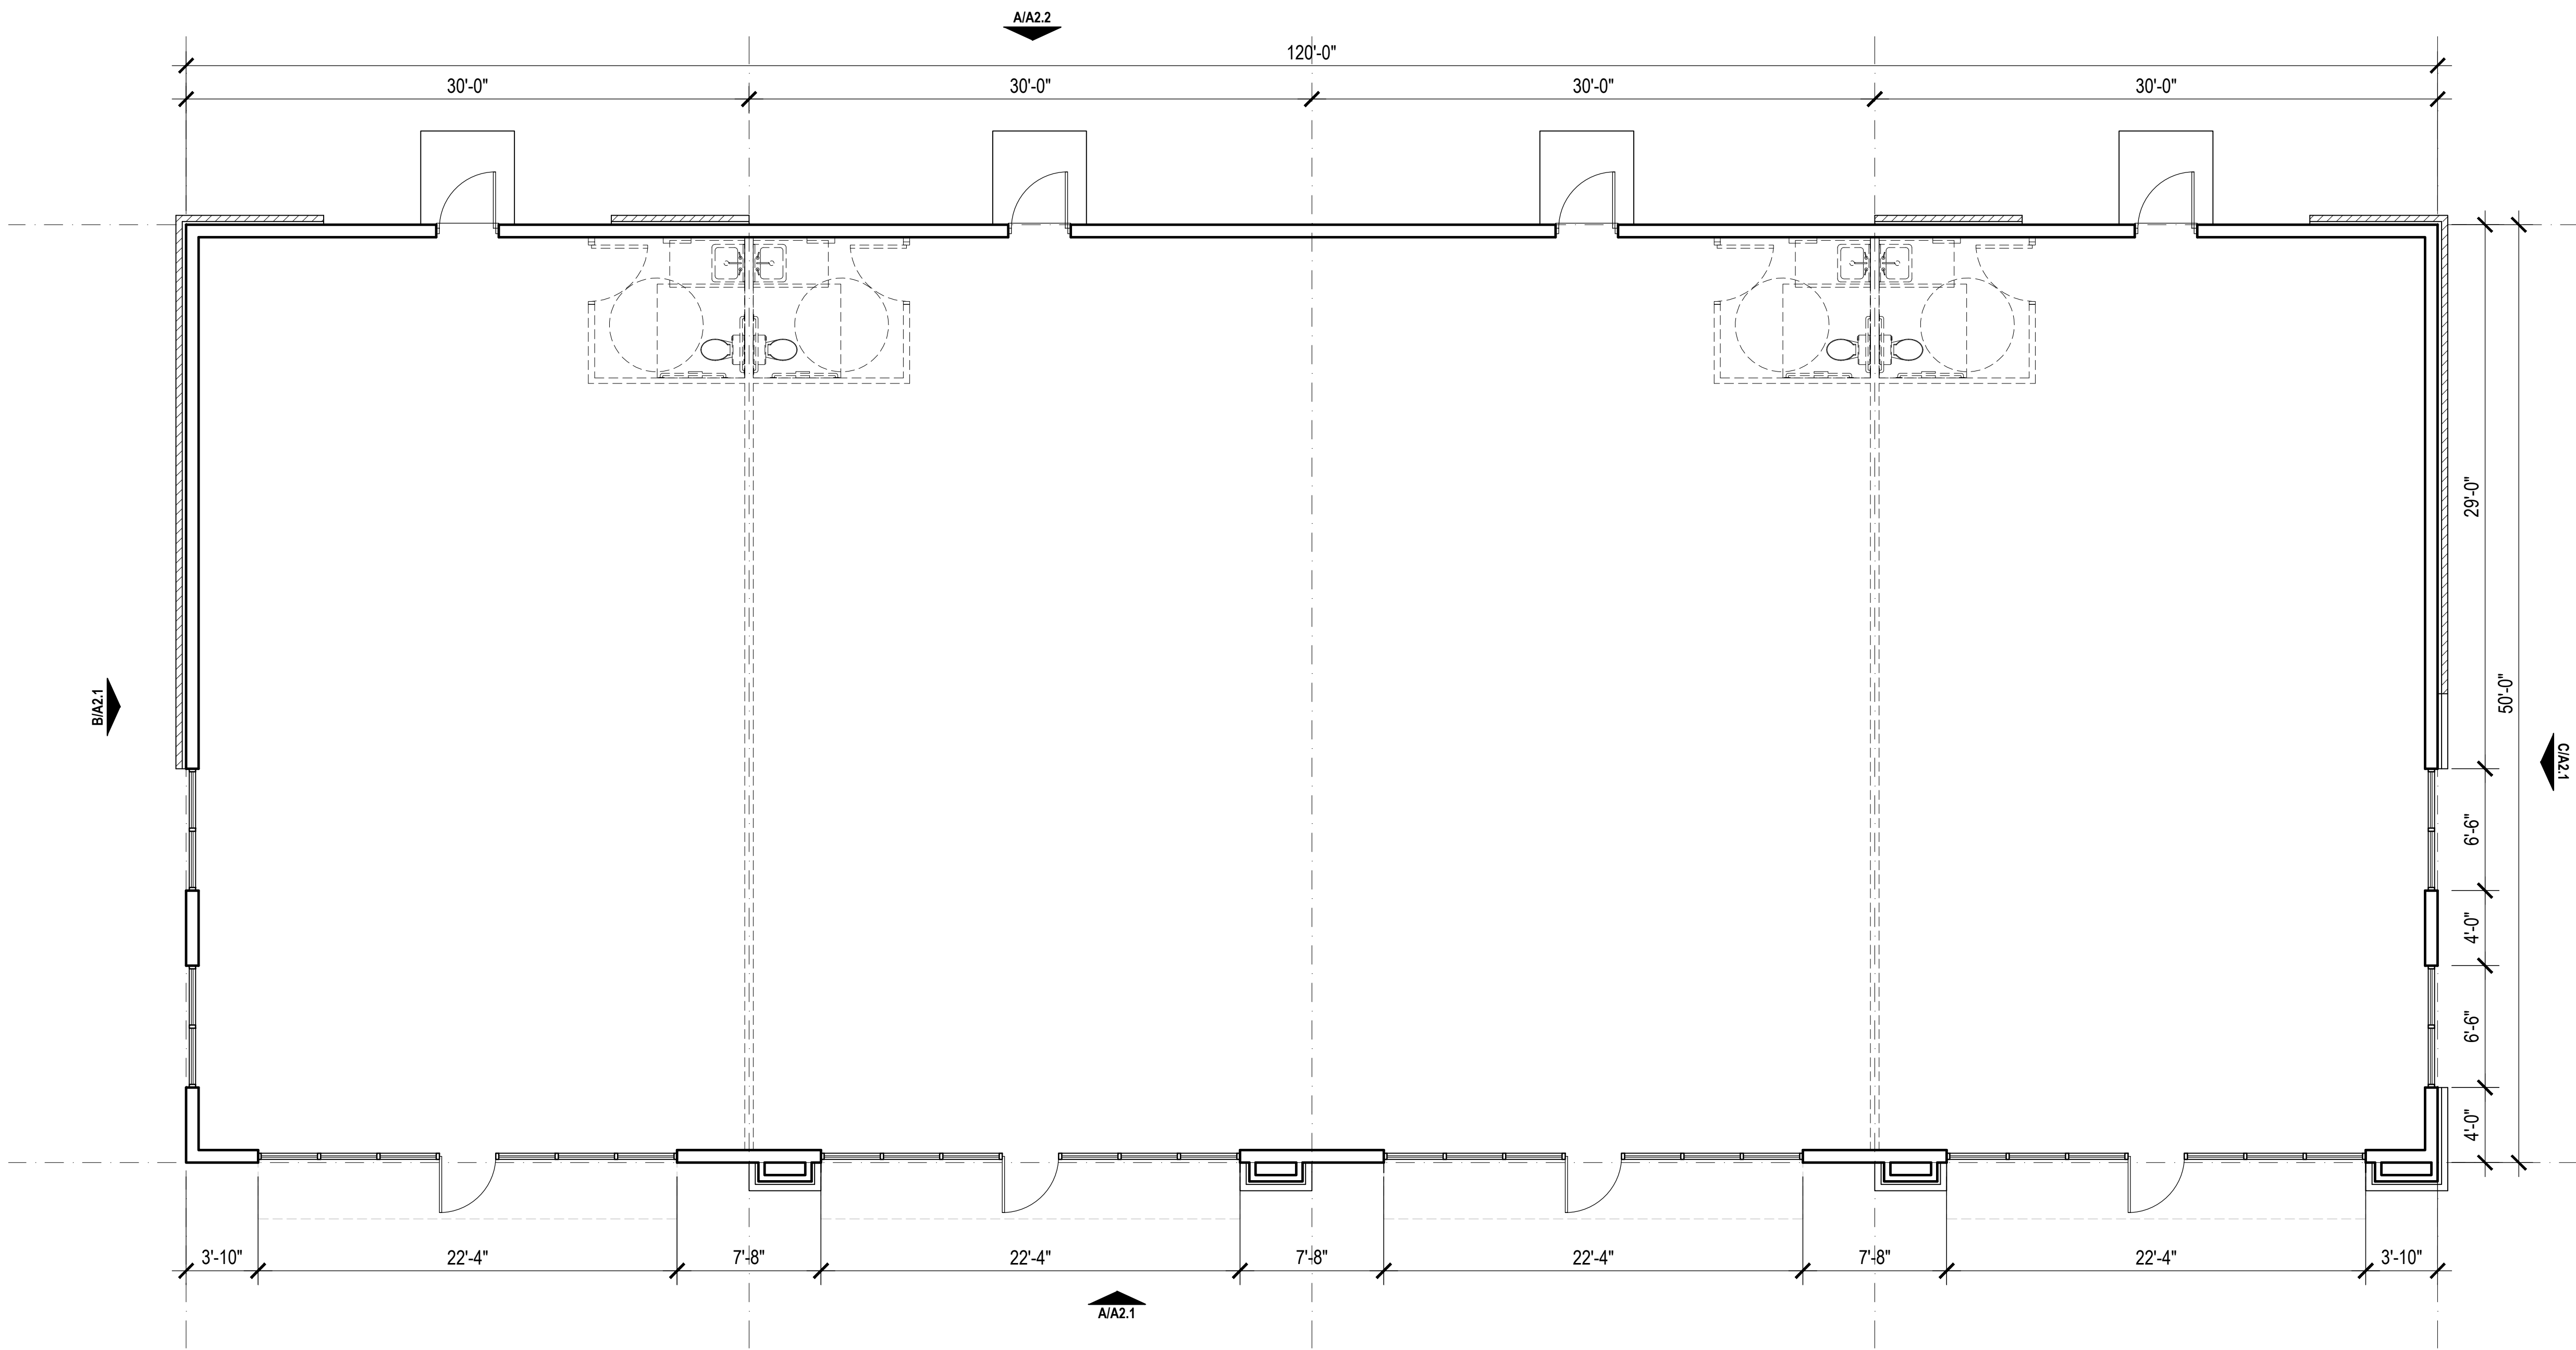


Floor Plan

A
3/16"

MITCHELL MILLS
Building C - 6000 SF
Rolesville, NC 27571

Lisle Architecture &
Design, Inc.

612 Market Street
Wilmington, NC 28401
(910) 763-6053
Raleigh, NC (919) 980.0283
www.LisleArchitecture.com

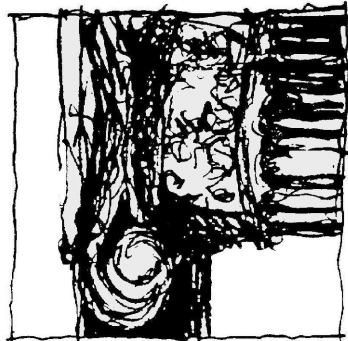

SHEET TITLE - NUMBER

Floor Plan

A1.1

Site Submission

PROJECT NO: 24063

RELEASE: 07.21.25

NO. REV./SUB.

DATE




Side Elevation (West Elevation)

C
3/16"



Side Elevation (East Elevation)


B
3/16"

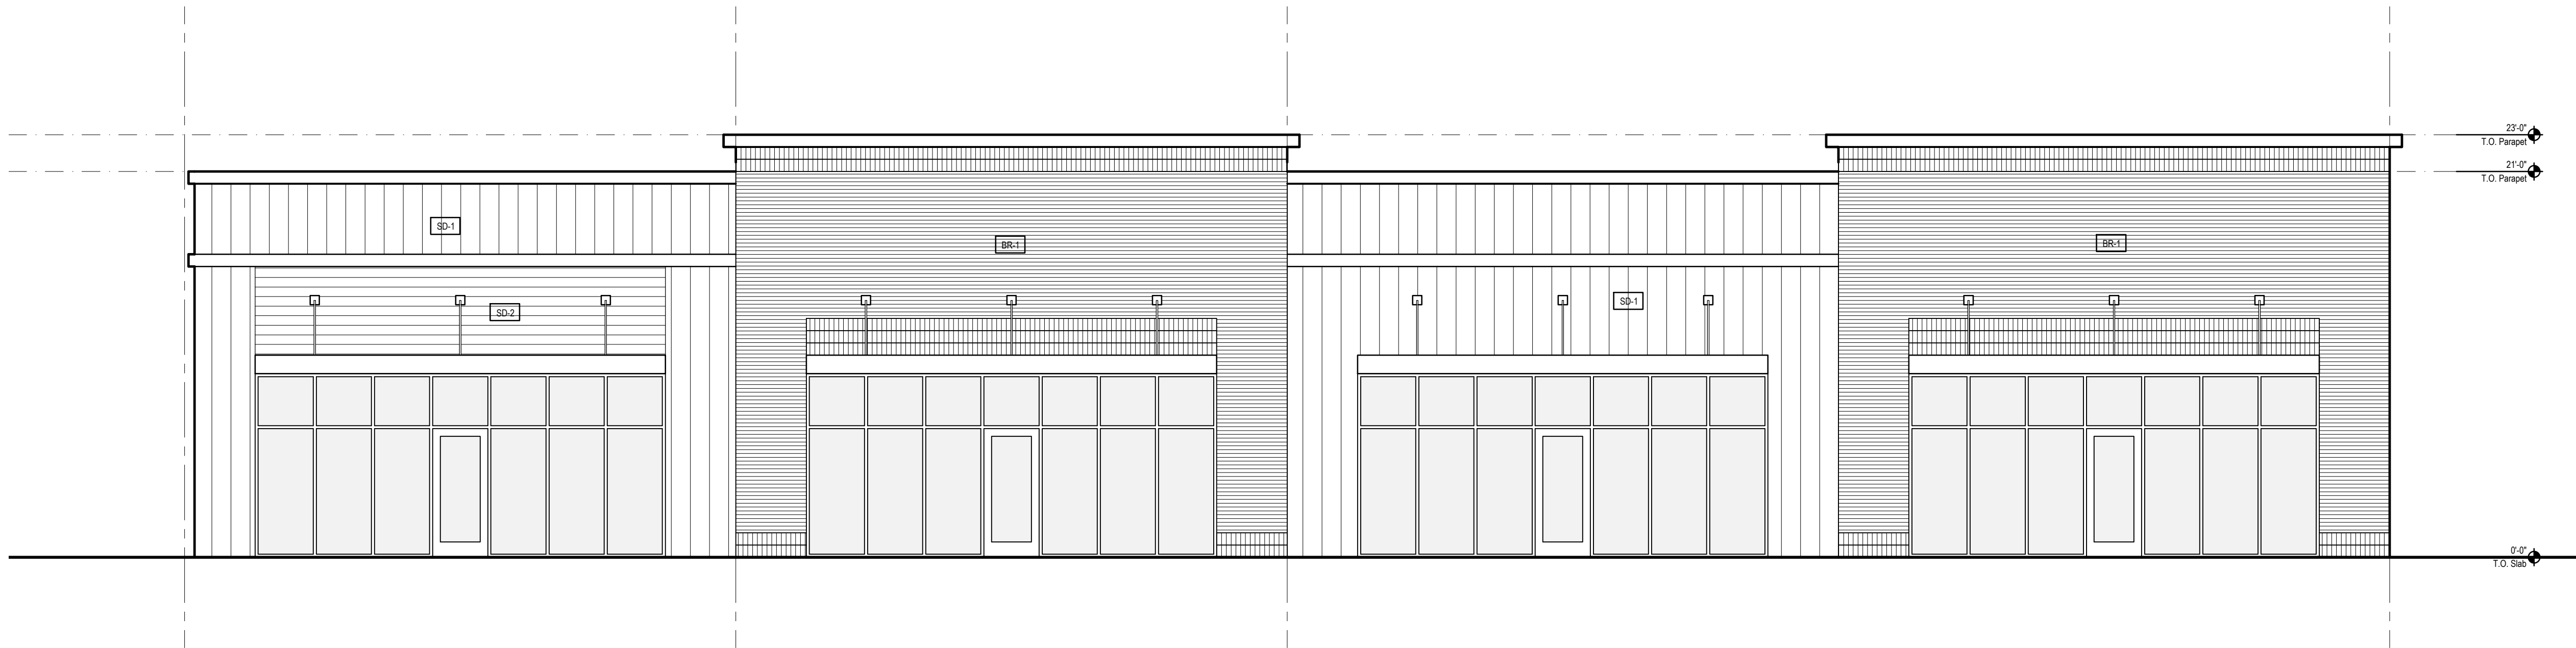

Front Elevation (North Elevation)

A
1/8"


PROJECT NO: 24063	
RELEASE: 07.21.25	
NO. REV./SUB.	DATE

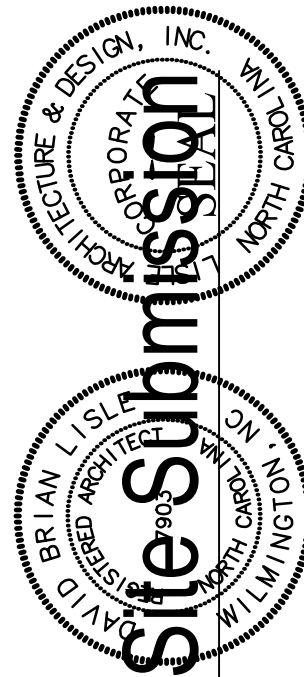

MITCHELL MILLS
Building C - 6000 SF
Rolesville, NC 27571

Lisle Architecture &
Design, Inc.

414 Market Street
Wilmington, NC 28401
(910) 763-6053
Raleigh, NC (919) 980.0283
www.LisleArchitecture.com

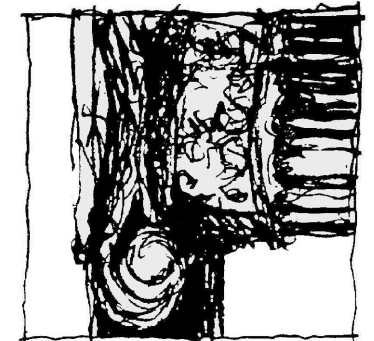


SHEET TITLE - NUMBER

Exterior
Elevations

A2.1

EXTERIOR MATERIAL SCHEDULE				
LABEL	LOCATION	MANUFACTURER	MATERIAL	COLOR
PAINT				
PT-1	SEE ELEVATIONS (TRIM)	SHERWIN WILLIAMS		TBD
PT-2	SEE ELEVATIONS (SD-2)	SHERWIN WILLIAMS		TBD
ROOFING				
TPO	SEE ELEVATIONS and ROOF PLANS	GAF	TPO	GRAY
WALLS				
SD-1	SEE ELEVATIONS	METAL PANEL		TBS
SD-2	SEE ELEVATIONS	JAMES HARDIE	LAPPED SIDING	TBS
BR-1	SEE ELEVATIONS	TBS		TBS
FLOORS				
CONC	PATIOS		CONCRETE-FINISH TO BE SELECTED	TO BE SELECTED
NOTES				
GENERAL FINISH NOTES: 1. COORDINATE AND CONFRIM ALL PAINT COLORS AND FINISHES WITH OWNER AND ARCHITECT. 2. CONFIRM ALL FINISHES AND SELECTIONS WITH OWNER AND ARCHITECT PRIOR TO ORDERING. 3. PROVIDE SAMPLES IN SPECIFIED COLOR AND FINISH FOR APPROVAL BY OWNER AND ARCHITECT PRIOR TO ORDERING. 4. PAINT PRIMER AS SPECIFIED BY MANUFACTURER. 5. EXTERIOR SIDING: SATIN SHEEN 6. EXTERIOR TRIMWORK: SEMI-GLOSS SHEEN				

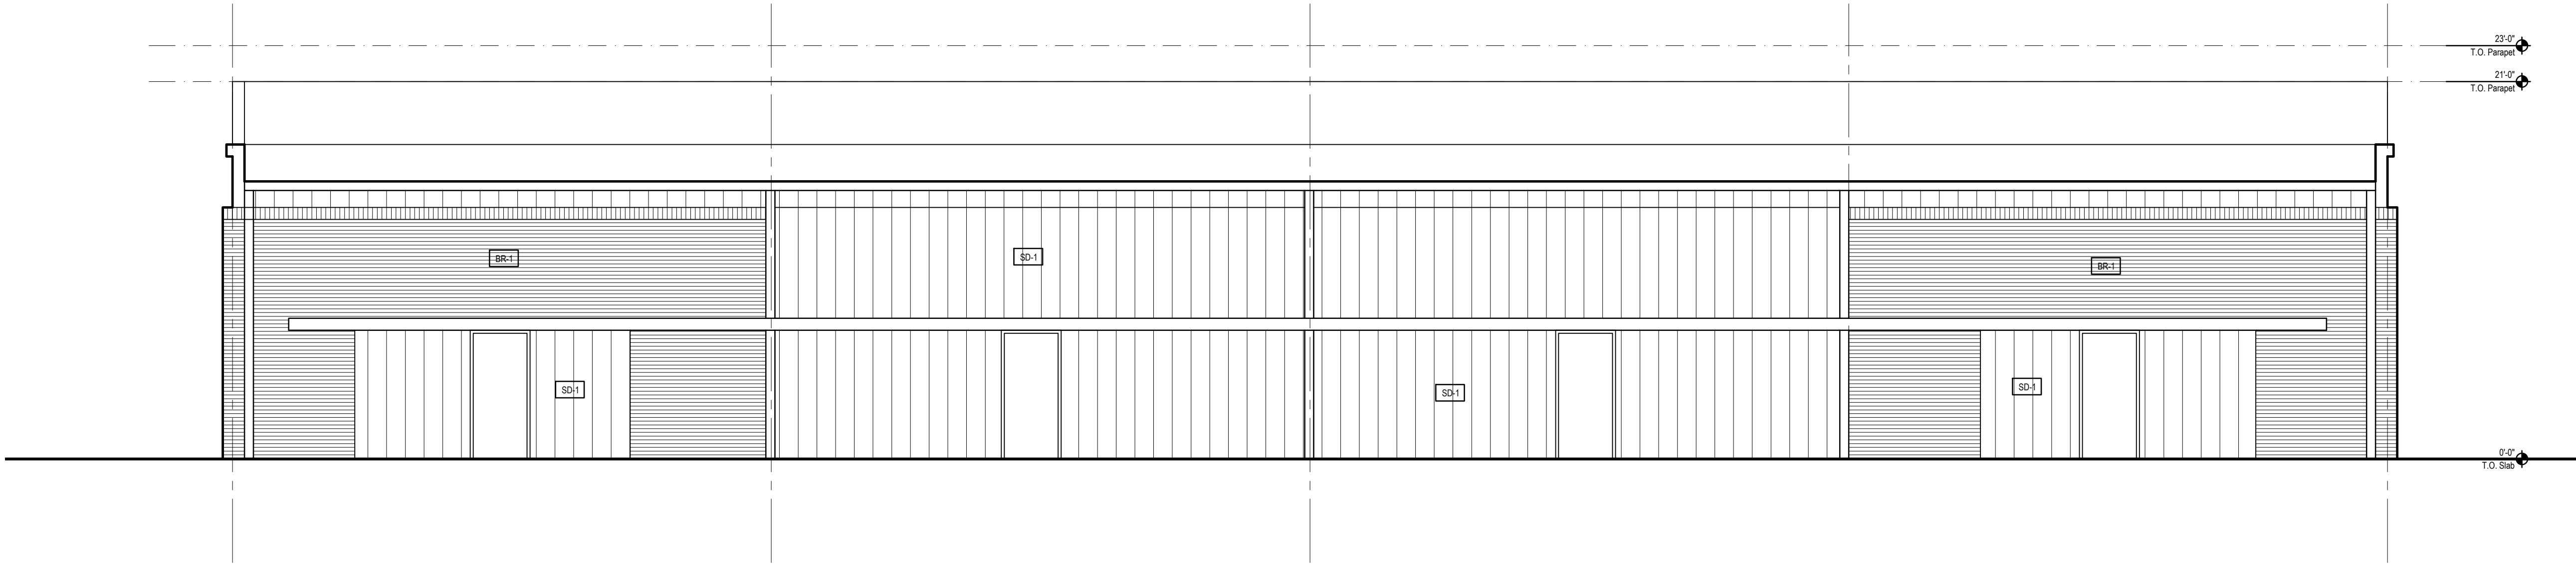


Rear Elevation (South Elevation)

A
3/16"

PROJECT NO: 24063
RELEASE: 07/21/25


NO.	REV./SUB.	DATE

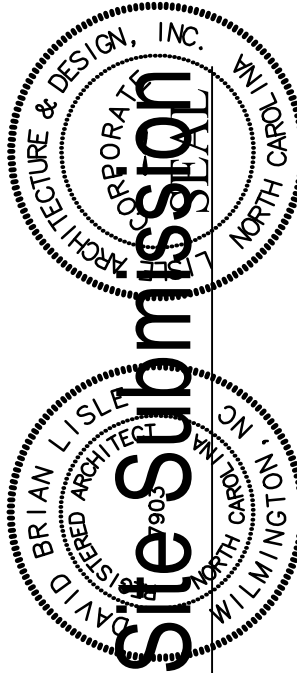

MITCHELL MILLS
Building C - 6000 SF
Rolesville, NC 27571

Lisle Architecture &
Design, Inc.

412 Market Street
Wilmington, NC 28401
(910) 763-6053
Raleigh, NC (919) 980.0283
www.LisleArchitecture.com

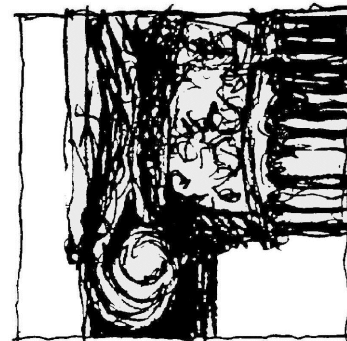

SHEET TITLE - NUMBER

Exterior
Elevations

A2.2



Side Elevation (East Elevation)

D
NTS




Front Elevation (North Elevation)

C
NTS



Side Elevation (West Elevation)

B
NTS

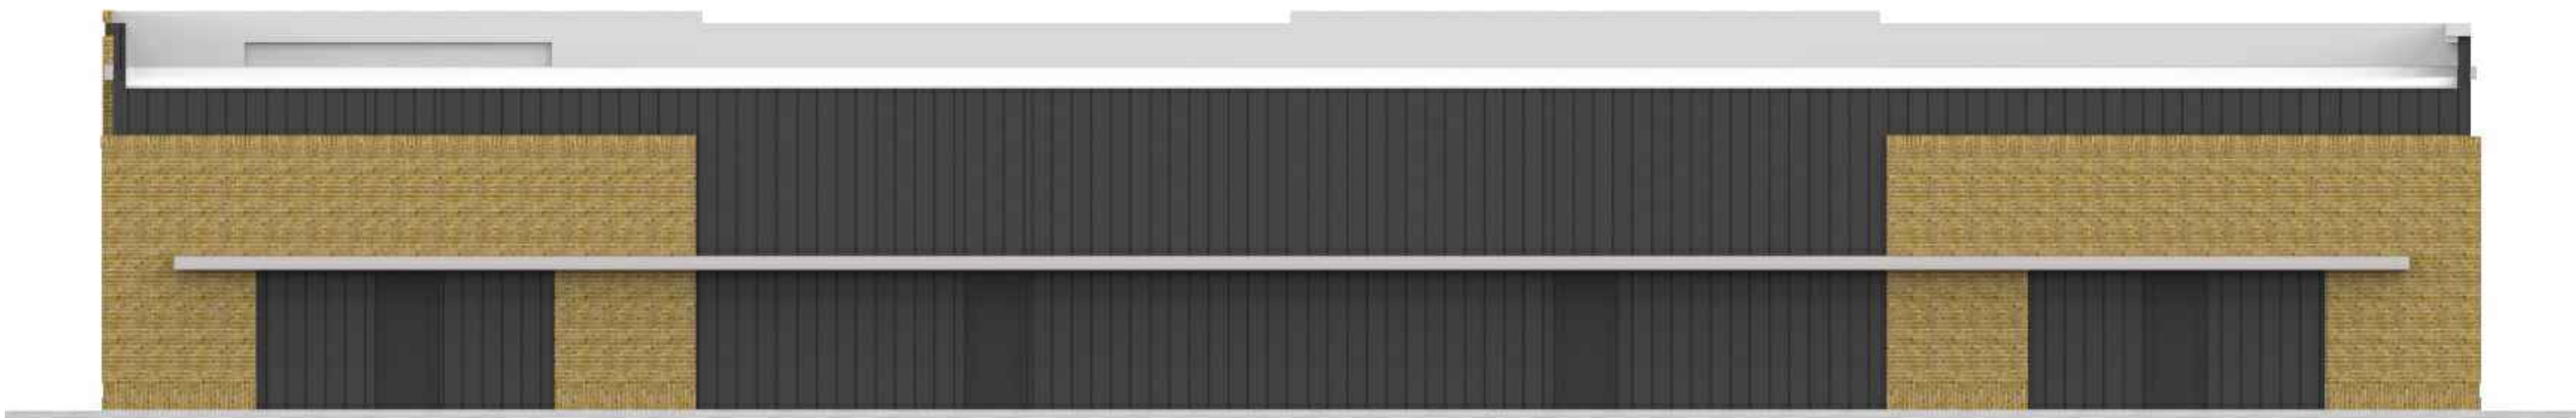


Rear Elevation (South Elevation)

A
NTS

PROJECT NO: 24063

RELEASE: 07.21.25


NO.	REV./SUB.	DATE

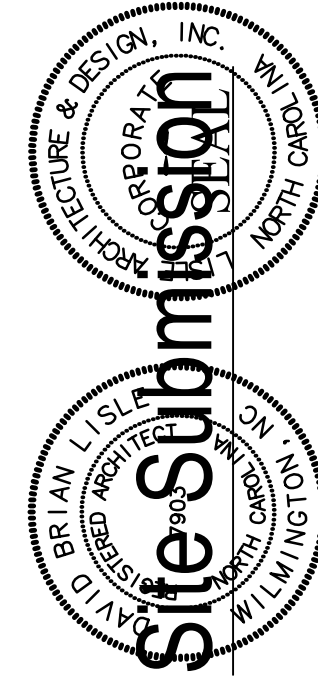

MITCHELL MILLS
Building C - 6000 SF
Rolesville, NC 27571

Lisle Architecture &
Design, Inc.

414 Market Street
Wilmington, NC 28401
(910) 763-6033
Raleigh, NC (919) 980.0283
www.LisleArchitecture.com

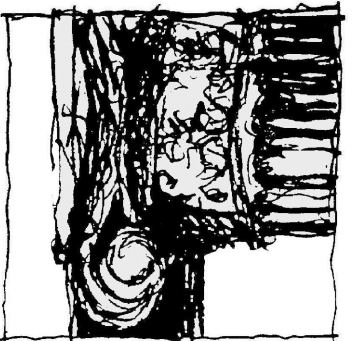

SHEET TITLE - NUMBER
Schematic
Exterior
Renderings

R1.1

Mitchell Mills Building D

Rolesville, NC 27571
Wake County

Lisle Architecture & Design, Inc.
614 Market Street
Wilmington, North Carolina 28401
(910) 763-6053



PROJECT NO: 24063


RELEASE: 07/21/25

NO.	REV./SUB.	DATE

Site Submission

MITCHELL MILLS
Building D - 12,000 SF
Rolesville, NC 27571

Lisle Architecture &
Design, Inc.

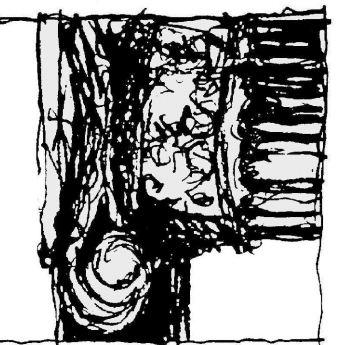

SHEET TITLE - NUMBER

Cover Sheet

CR

Abbreviations

A.C.T.	ACOUSTICAL CEILING TILE	INSUL.	INSULATION
ADJ.	ADJUSTABLE	JST.BRG.	JOIST BEARING
A.F.F.	ABOVE FINISHED FLOOR	LAV.	LAVATORY
ALUM.	ALUMINUM	MAX.	MAXIMUM
ALT.	ALTERNATE	M.B.S.	METAL BUILDING SUPPLIER
ANOD.	ANODIZED	MECH.	MECHANICAL
BD.	BOARD	MIN.	MINIMUM
BLDG.	BUILDING	MISC.	MISCELLANEOUS
BM.	BEAM	M.O.	MASONRY OPENING
BOT.	BOTTOM	MTD.	MOUNTED
BRG. HT.	BEARING HEIGHT	MTL.	METAL
CL	CENTER LINE	O.C.	ON CENTER
CLG.	CEILING	O.H.	OPPOSITE HAND
CLR.	CLEAR	PLYWD.	PLYWOOD
C.J.	CONTROL JOINT	P.T.	PRESSURE TREATED
C.M.U.	CONCRETE MASONRY UNIT	PT (D)	PAINT (ED)
COL.	COLUMN	REF.	REFER, REFERENCE
CONC.	CONCRETE	REINF.	REINFORCING
CONT.	CONTINUOUS	RM.	ROOM
DBL.	DOUBLE	ROT.	ROTATED
DET.	DETAIL	S.C.	SOLID CORE
DR.	DOOR	SCHED.	SCHEDULE (ED)
D.S.	DOWNSPOUT	SHT.	SHEET
DWG.	DRAWING	SIM.	SIMILAR
E.J.	EXPANSION JOINT	SPEC.	SPECIFICATION (S)
ELEV.	ELEVATION	STD.	STANDARD
ELEC.	ELECTRICAL	STL.	STEEL
EQ.	EQUAL	STRUCT.	STRUCTURE (AL)
E.W.C.	ELECTRIC WATER COOLER	TEMP.	TEMPERED
EXP.	EXPANSION	T.O.M.	TOP OF MASONRY
EXT.	EXTERIOR	T.O.P.	TOP OF PARAPET
F.F.	FINISH FLOOR	T.O.S.	TOP OF STEEL
FIN.	FINISH (ED)	T.O.W.	TOP OF WALL
FLR.	FLOOR	T.S.	TUBULAR STEEL
F.O.C.	FACE OF CONCRETE	TYP.	TYPICAL
F.O.G.B.	FACE OF GRADE BEAM	U.N.O	UNLESS NOTED OTHERWISE
F.O.M.	FACE OF MASONRY	V.C.T.	VINYL COMPOSITION TILE
F.O.S.	FACE OF STUD	VERT.	VERTICAL
F.R.P.	FIBERGLASS REINFORCED PANEL	W.C.	WATER CLOSET
GA.	GAUGE, OR GAGE	WD.	WOOD
GL.	GLASS	W.H.	WATER HEATER
GYP. BD.	GYPSUM BOARD	W/	WITH
H.B.	HOSE BIB		
H.C.	HOLLOW CORE		
HDWR.	HARDWARE		
HT.	HEIGHT		
H.V.A.C.	HEATING/VENTILATING/ AIR CONDITIONING		

Legend

	COLUMN CENTERLINE
	DIMENSION TO CENTERLINE
	DIMENSION TO FACE OF MATERIAL
	ROOM NAME & NUMBER
	DOOR NUMBER
	WINDOW NUMBER
	INTERIOR WALL PARTITION TYPE


Vicinity Map

Index of Drawings

CR Cover Sheet


ARCHITECTURAL

A1.1	Floor Plan
A2.1	Exterior Elevations
A2.2	Exterior Elevations
R1.1	Schematic Exterior Renderings
R1.2	Schematic Exterior Renderings

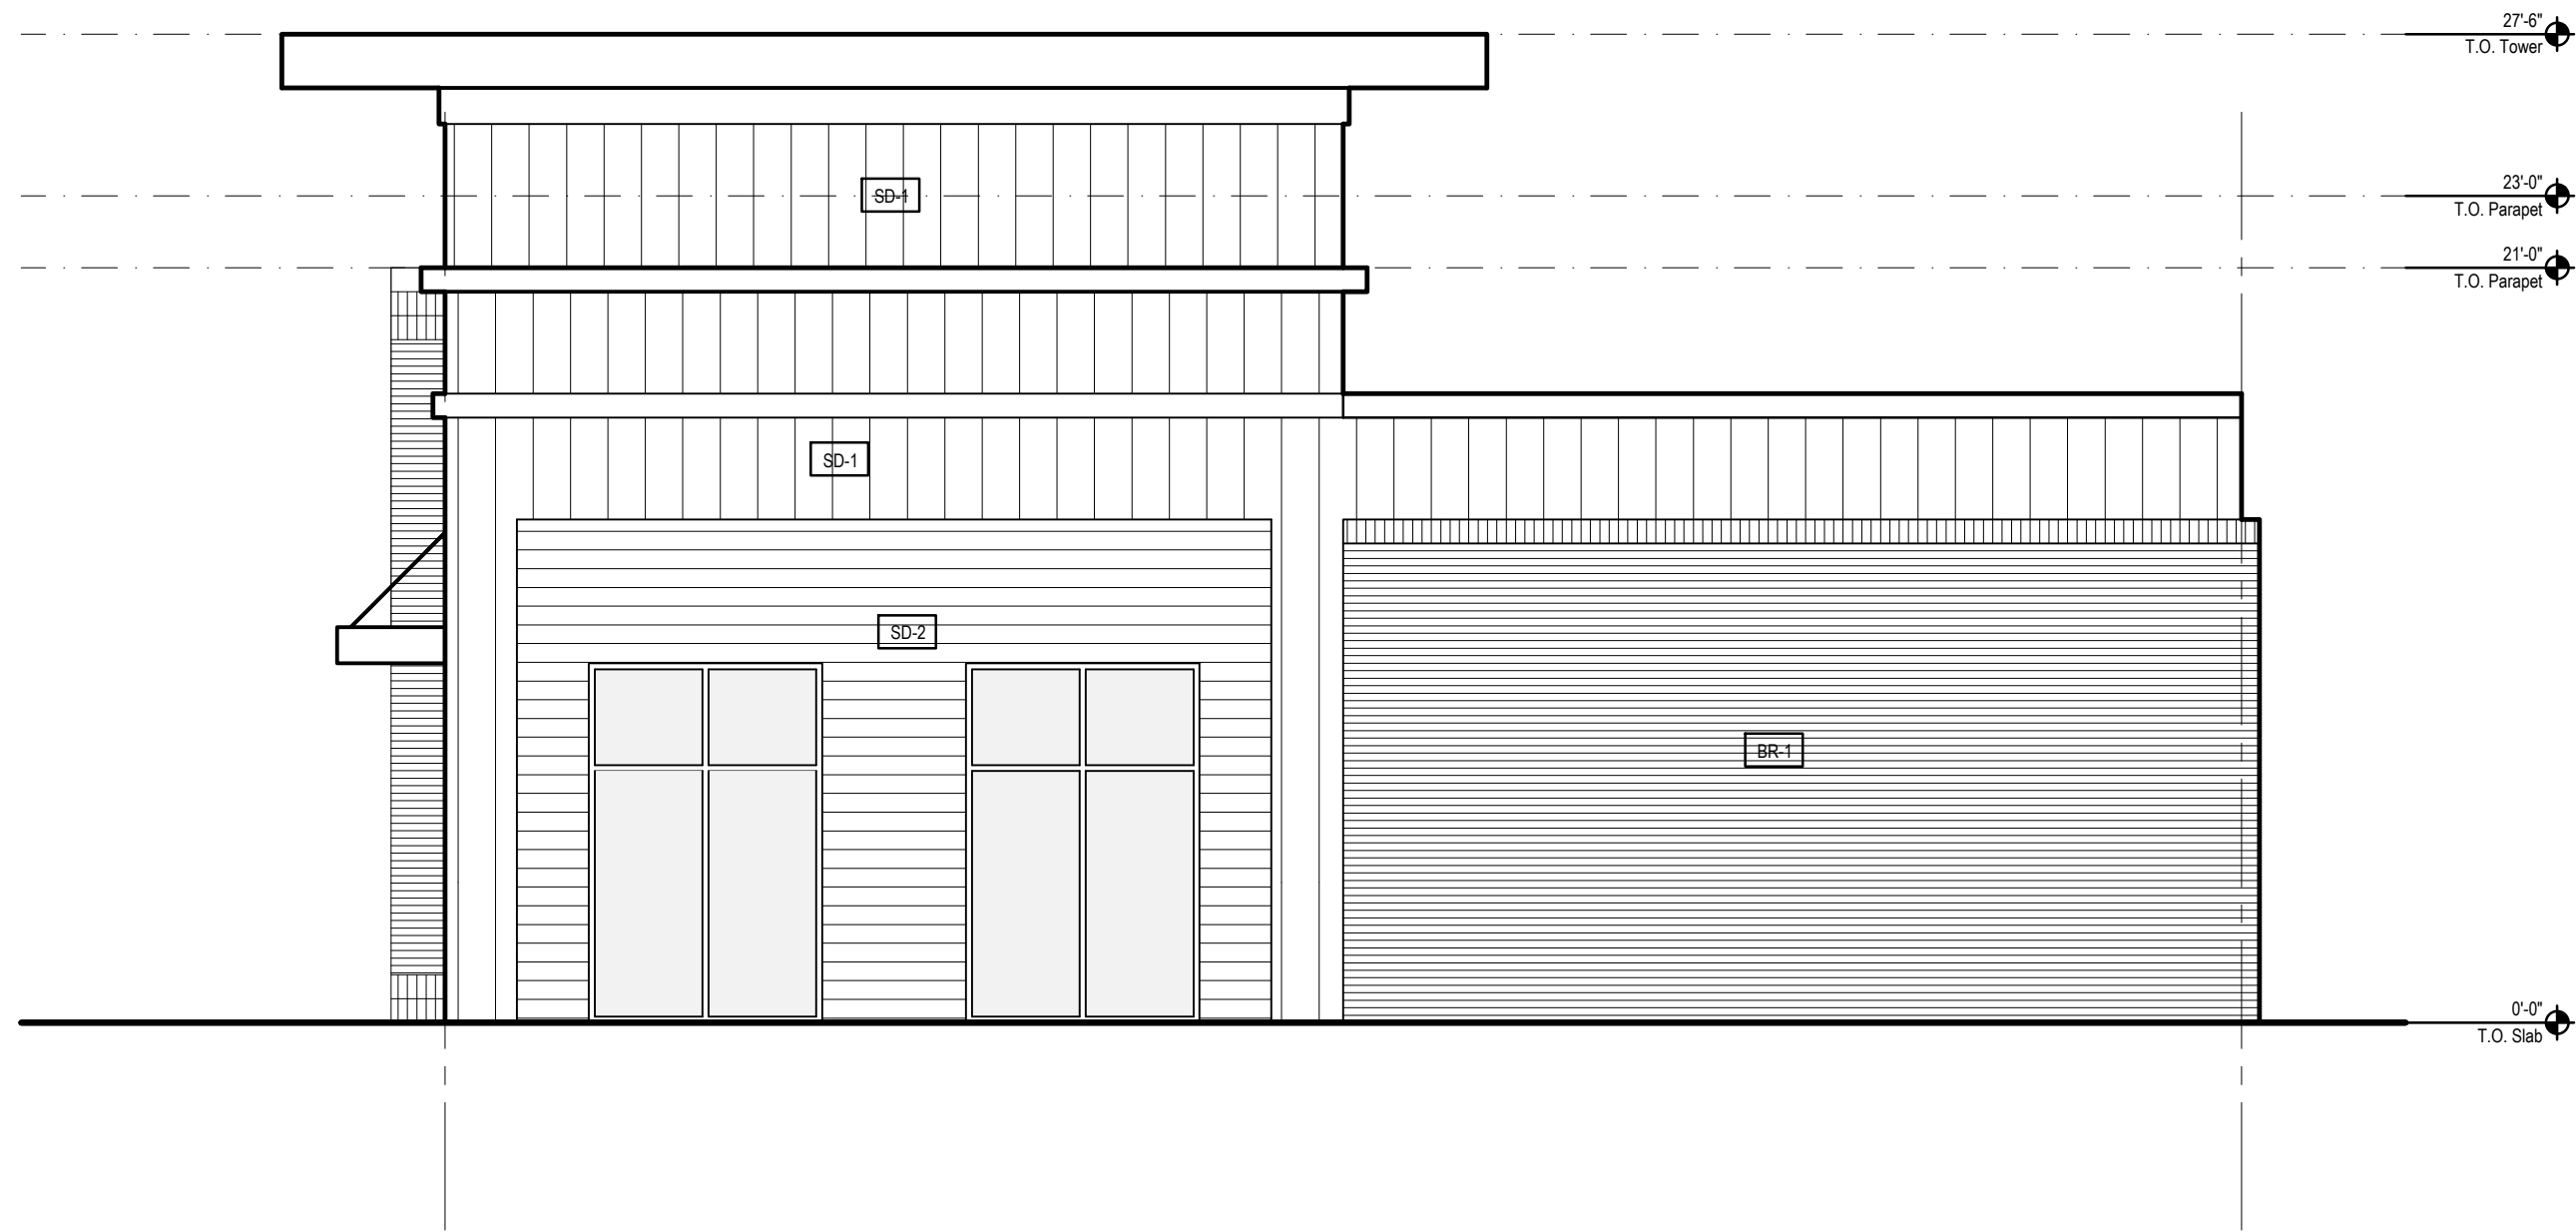


Side Elevation (West Elevation)

C
3/16"

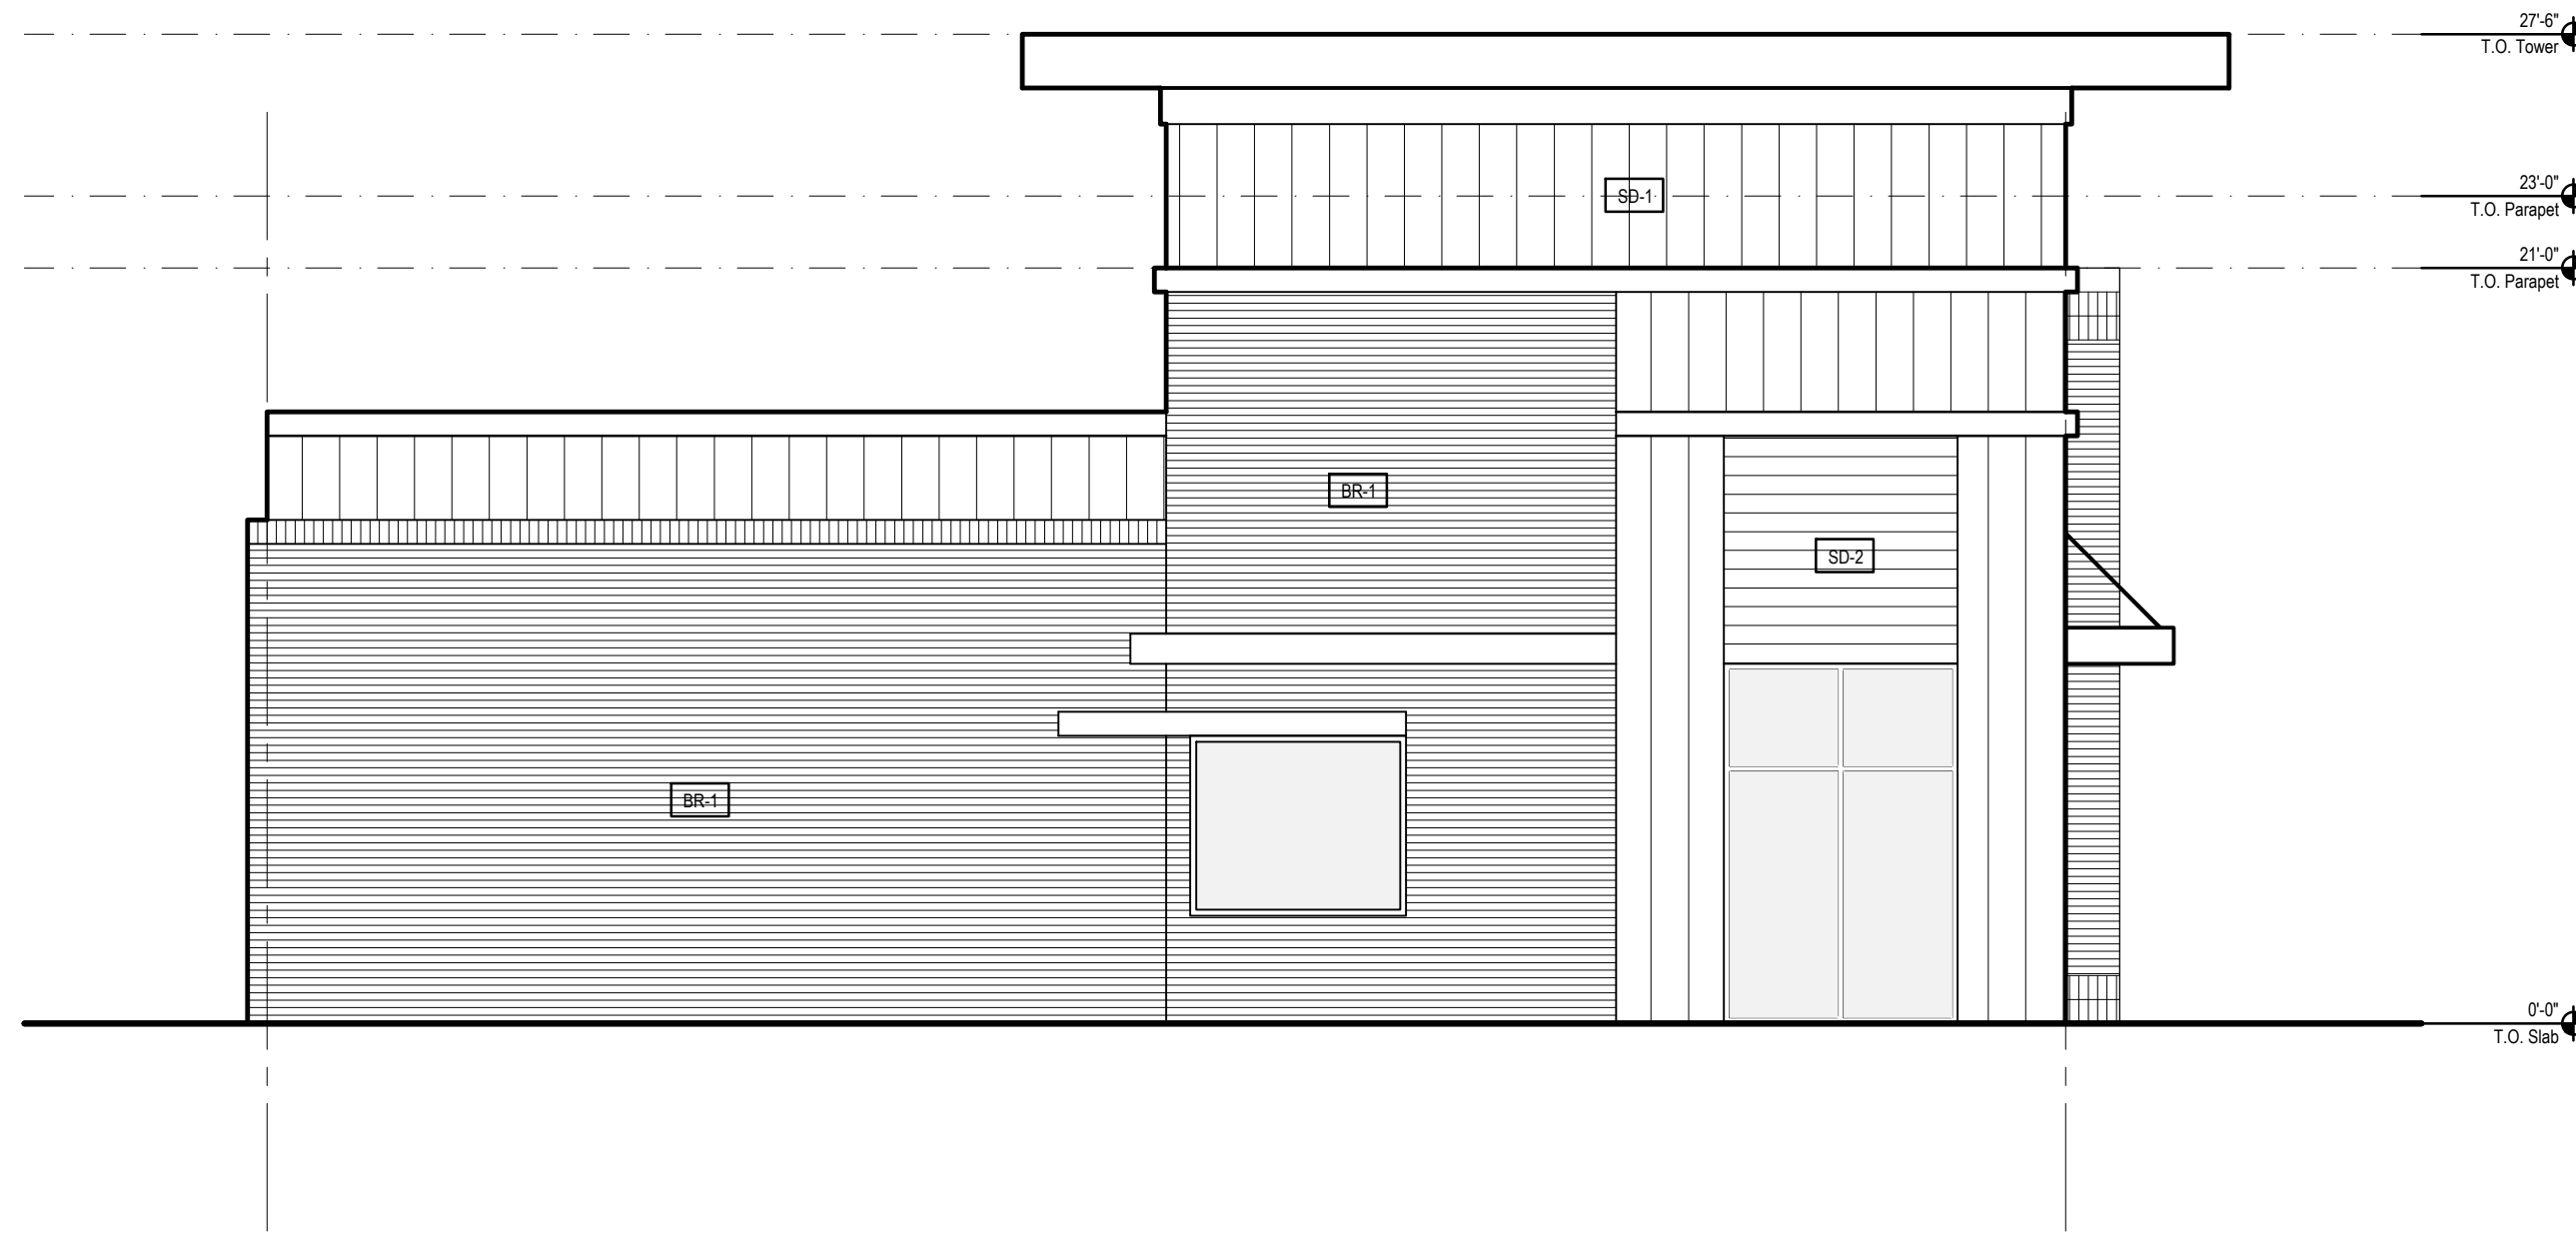

Side Elevation (East Elevation)

B
3/16"

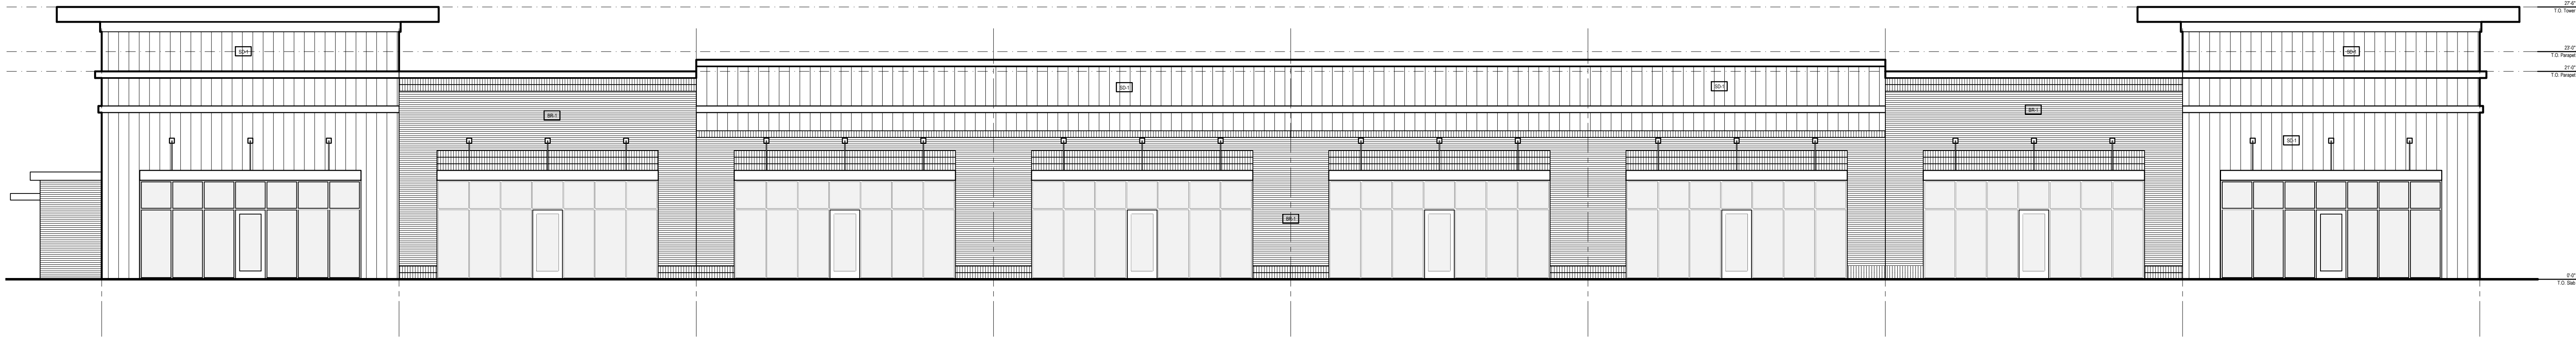

Front Elevation (North Elevation)


A
1/8"

PROJECT NO: 24063

RELEASE: 07/21/25

NO. REV./SUB.


DATE

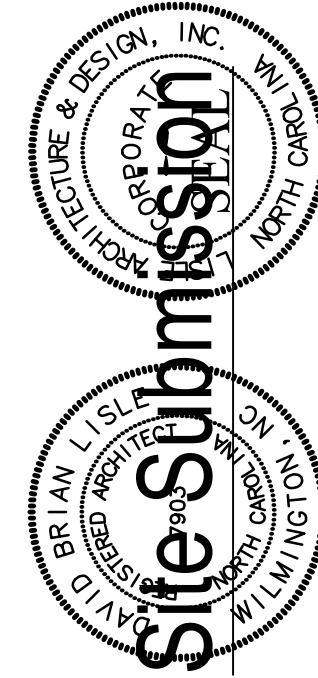

MITCHELL MILLS
Building D - 12,000 SF
Rolesville, NC 27571

Lisle Architecture &
Design, Inc.

412 Market Street
Wilmington, NC 28401
(910) 763-6053
Raleigh, NC (919) 980-0283
www.LisleArchitecture.com

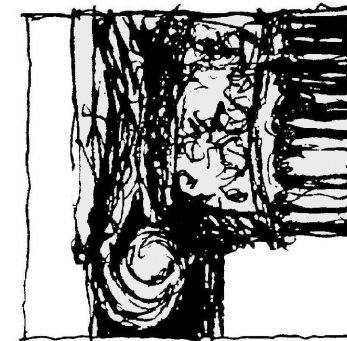


SHEET TITLE - NUMBER

Exterior
Elevations

A2.1

EXTERIOR MATERIAL SCHEDULE				
LABEL	LOCATION	MANUFACTURER	MATERIAL	COLOR
PAINT				
PT-1	SEE ELEVATIONS (TRIM)	SHERWIN WILLIAMS		TBD
PT-2	SEE ELEVATIONS (SD-2)	SHERWIN WILLIAMS		TBD
ROOFING				
TPO	SEE ELEVATIONS and ROOF PLANS	GAF	TPO	GRAY
WALLS				
SD-1	SEE ELEVATIONS	METAL PANEL		TBS
SD-2	SEE ELEVATIONS	JAMES HARDIE	LAPPED SIDING	TBS
BR-1	SEE ELEVATIONS	TBS		TBS
FLOORS				
CONC	PATIOS		CONCRETE-FINISH TO BE SELECTED	TO BE SELECTED
NOTES				
GENERAL FINISH NOTES: 1. COORDINATE AND CONFRIM ALL PAINT COLORS AND FINISHES WITH OWNER AND ARCHITECT. 2. CONFIRM ALL FINISHES AND SELECTIONS WITH OWNER AND ARCHITECT PRIOR TO ORDERING. 3. PROVIDE SAMPLES IN SPECIFIED COLOR AND FINISH FOR APPROVAL BY OWNER AND ARCHITECT PRIOR TO ORDERING. 4. PAINT PRIMER AS SPECIFIED BY MANUFACTURER. 5. EXTERIOR SIDING: SATIN SHEEN 6. EXTERIOR TRIMWORK: SEMI-GLOSS SHEEN				

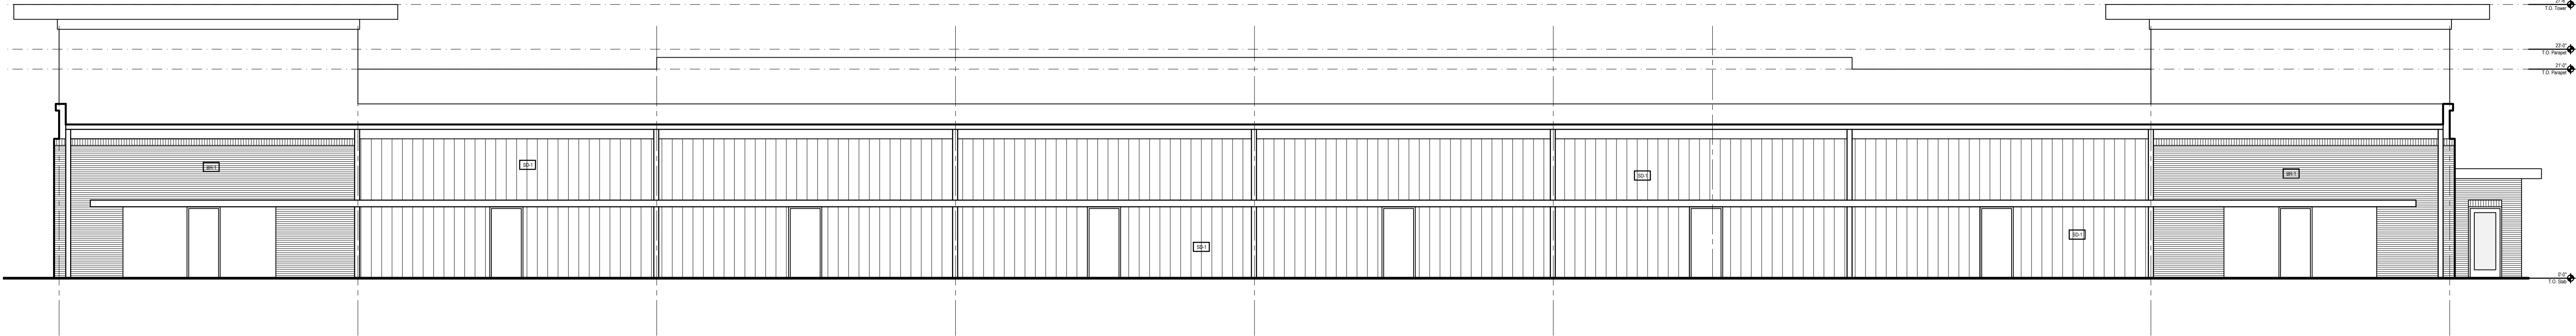


Rear Elevation (South Elevation)

A
3/16"

PROJECT NO: 24063
RELEASE: 07/21/25

NO.	REV./SUB.	DATE

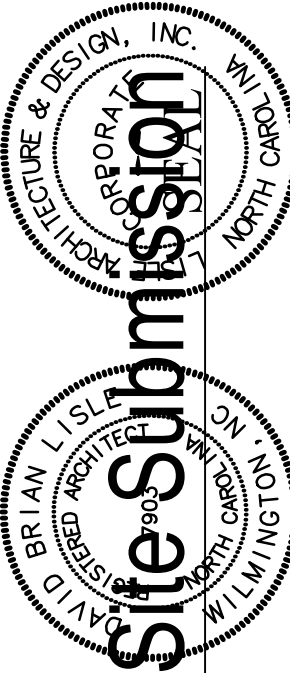

MITCHELL MILLS
Building D - 12,000 SF
Rolesville, NC 27571

Lisle Architecture &
Design, Inc.

412 Market Street
Wilmington, NC 28401
(910) 763-6053
Raleigh, NC (919) 980.0283
www.LisleArchitecture.com



SHEET TITLE - NUMBER
Exterior
Elevations

A2.2




Front Elevation (North Elevation)

A
NTS



Side Elevation (East Elevation)

B
NTS

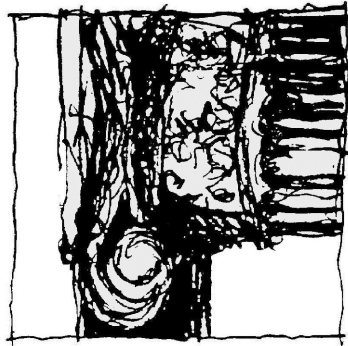


SHEET TITLE - NUMBER
Schematic
Exterior
Elevations

R1.1

Lisle Architecture &
Design, Inc.
414 Market Street
Wilmington, NC 28401
(910) 763-6053
Raleigh, NC (919) 980,0283
www.LisleArchitecture.com

MITCHELL MILLS
Building D - 12,000 SF
Rolesville, NC 27571

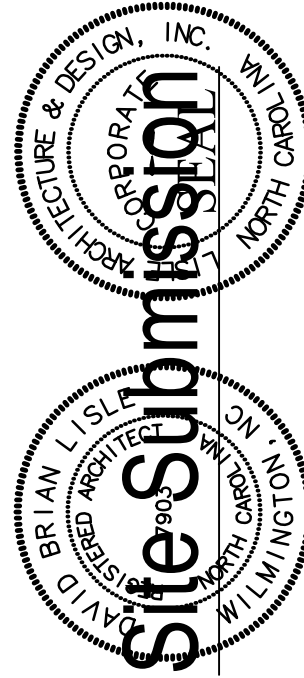

PROJECT NO: 24063
RELEASE: 07/21/25

NO.	REV./SUB.	DATE




Front Elevation (North Elevation)

A
NTS



Side Elevation (West Elevation)

B
NTS

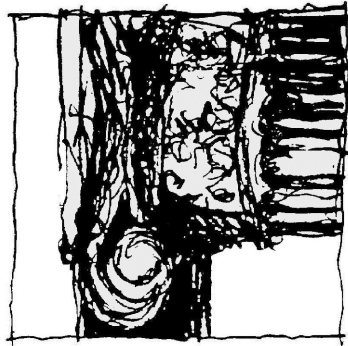


SHEET TITLE - NUMBER
Schematic
Exterior
Elevations

R1.2

Listle Architecture &
Design, Inc.

412 Market Street
Wilmington, NC 28401
(910) 763.6053
Raleigh, NC (919) 980.0283
www.ListleArchitecture.com

MITCHELL MILLS
Building D - 12,000 SF
Rolesville, NC 27571

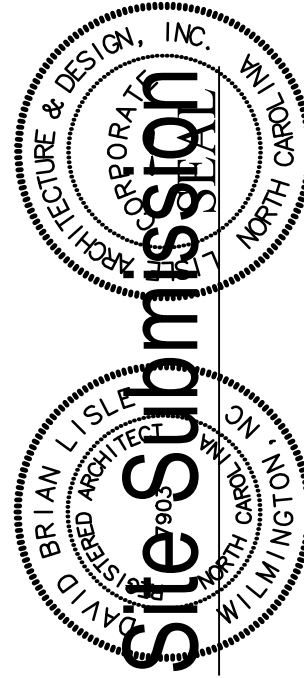

PROJECT NO: 24063

RELEASE: 07/21/25

NO. REV./SUB.

DATE

Mitchell Mills Building E

Rolesville, NC 27571
Wake County


Lisle Architecture & Design, Inc.
614 Market Street
Wilmington, North Carolina 28401
(910) 763-6053



Abbreviations

A.C.T.	ACOUSTICAL CEILING TILE	INSUL.	INSULATION
ADJ.	ADJUSTABLE	JST.BRG.	JOIST BEARING
A.F.F.	ABOVE FINISHED FLOOR	LAV.	LAVATORY
ALUM.	ALUMINUM	MAX.	MAXIMUM
ALT.	ALTERNATE	M.B.S.	METAL BUILDING SUPPLIER
ANOD.	ANODIZED	MECH.	MECHANICAL
BD.	BOARD	MIN.	MINIMUM
BLDG.	BUILDING	MISC.	MISCELLANEOUS
BM.	BEAM	M.O.	MASONRY OPENING
BOT.	BOTTOM	MTD.	MOUNTED
BRG. HT.	BEARING HEIGHT	MTL.	METAL
CL	CENTER LINE	O.C.	ON CENTER
CLG.	CEILING	O.H.	OPPOSITE HAND
CLR.	CLEAR	PLYWD.	PLYWOOD
C.J.	CONTROL JOINT	P.T.	PRESSURE TREATED
C.M.U.	CONCRETE MASONRY UNIT	PT (D)	PAINT (ED)
COL.	COLUMN	REF.	REFER, REFERENCE
CONC.	CONCRETE	REINF.	REINFORCING
CONT.	CONTINUOUS	RM.	ROOM
DBL.	DOUBLE	ROT.	ROTATED
DET.	DETAIL	S.C.	SOLID CORE
DR.	DOOR	SCHED.	SCHEDULE (ED)
D.S.	DOWNSPOUT	SHT.	SHEET
DWG.	DRAWING	SIM.	SIMILAR
E.J.	EXPANSION JOINT	SPEC.	SPECIFICATION (S)
ELEV.	ELEVATION	STD.	STANDARD
ELEC.	ELECTRICAL	STL.	STEEL
EQ.	EQUAL	STRUCT.	STRUCTURE (AL)
E.W.C.	ELECTRIC WATER COOLER	TEMP.	TEMPERED
EXP.	EXPANSION	T.O.M.	TOP OF MASONRY
EXT.	EXTERIOR	T.O.P.	TOP OF PARAPET
F.F.	FINISH FLOOR	T.O.S.	TOP OF STEEL
FIN.	FINISH (ED)	T.O.W.	TOP OF WALL
FLR.	FLOOR	T.S.	TUBULAR STEEL
F.O.C.	FACE OF CONCRETE	TYP.	TYPICAL
F.O.G.B.	FACE OF GRADE BEAM	U.N.O	UNLESS NOTED OTHERWISE
F.O.M.	FACE OF MASONRY	V.C.T.	VINYL COMPOSITION TILE
F.O.S.	FACE OF STUD	VERT.	VERTICAL
F.R.P.	FIBERGLASS REINFORCED PANEL	W.C.	WATER CLOSET
GA.	GAUGE, OR GAGE	WD.	WOOD
GL.	GLASS	W.H.	WATER HEATER
GYP. BD.	GYPSUM BOARD	W/	WITH
H.B.	HOSE BIB		
H.C.	HOLLOW CORE		
HDWR.	HARDWARE		
HT.	HEIGHT		
H.V.A.C.	HEATING/VENTILATING/ AIR CONDITIONING		

Legend

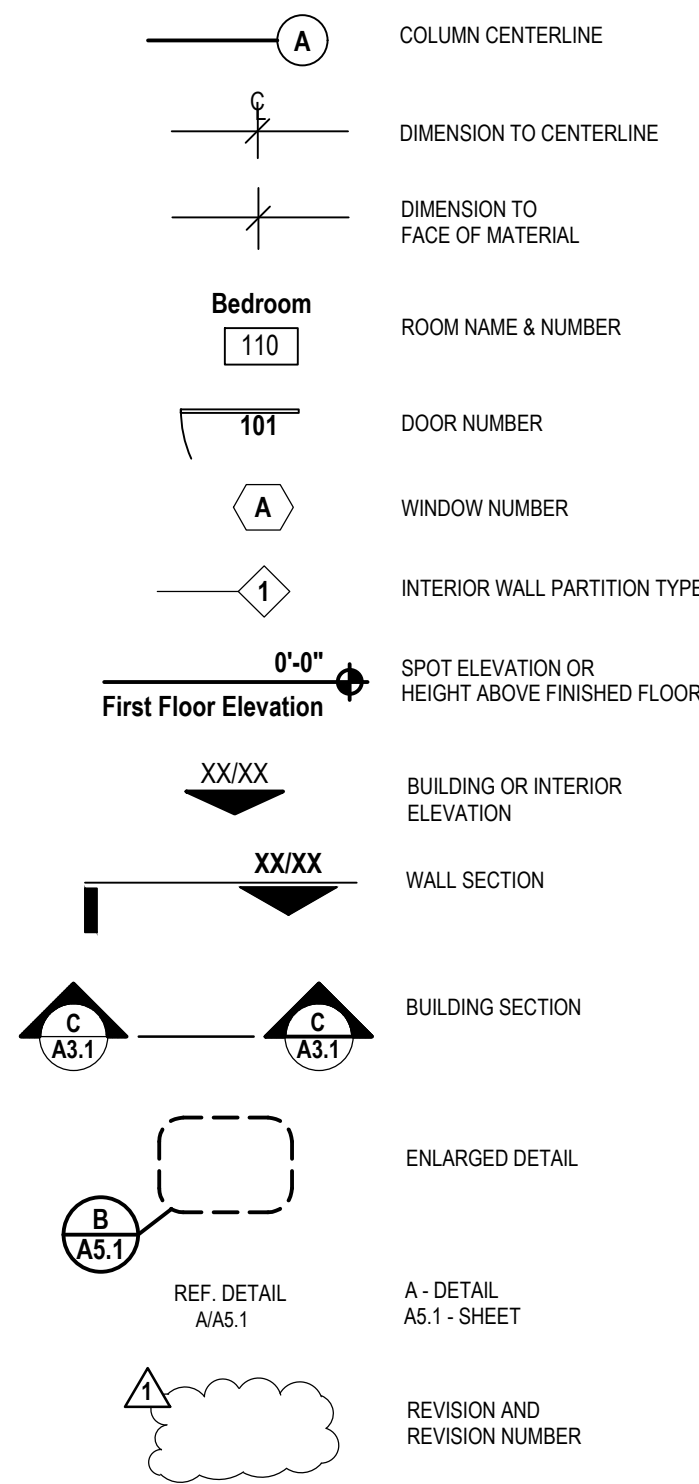

Vicinity Map

Index of Drawings

- CR Cover Sheet
- ARCHITECTURAL**
- A1.1 Floor Plan
A2.1 Exterior Elevations
A2.2 Exterior Elevations
R1.1 Schematic Exterior Renderings

PROJECT NO: 24063

RELEASE: 11.20.24

NO. REV./SUB. DATE


Not For Construction

MITCHELL MILLS
Building E - 6000 SF
Rolesville, NC

Lisle Architecture &
Design, Inc.

614 Market Street
Wilmington, NC 28401
(910) 763-6053


Raleigh, NC (919) 980.0283
www.LisleArchitecture.com

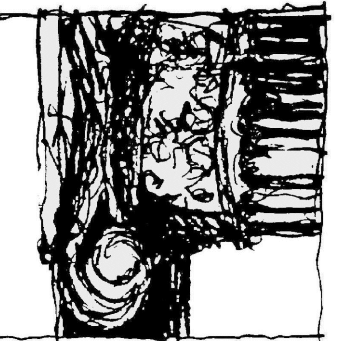

SHEET TITLE - NUMBER


Cover Sheet

CR

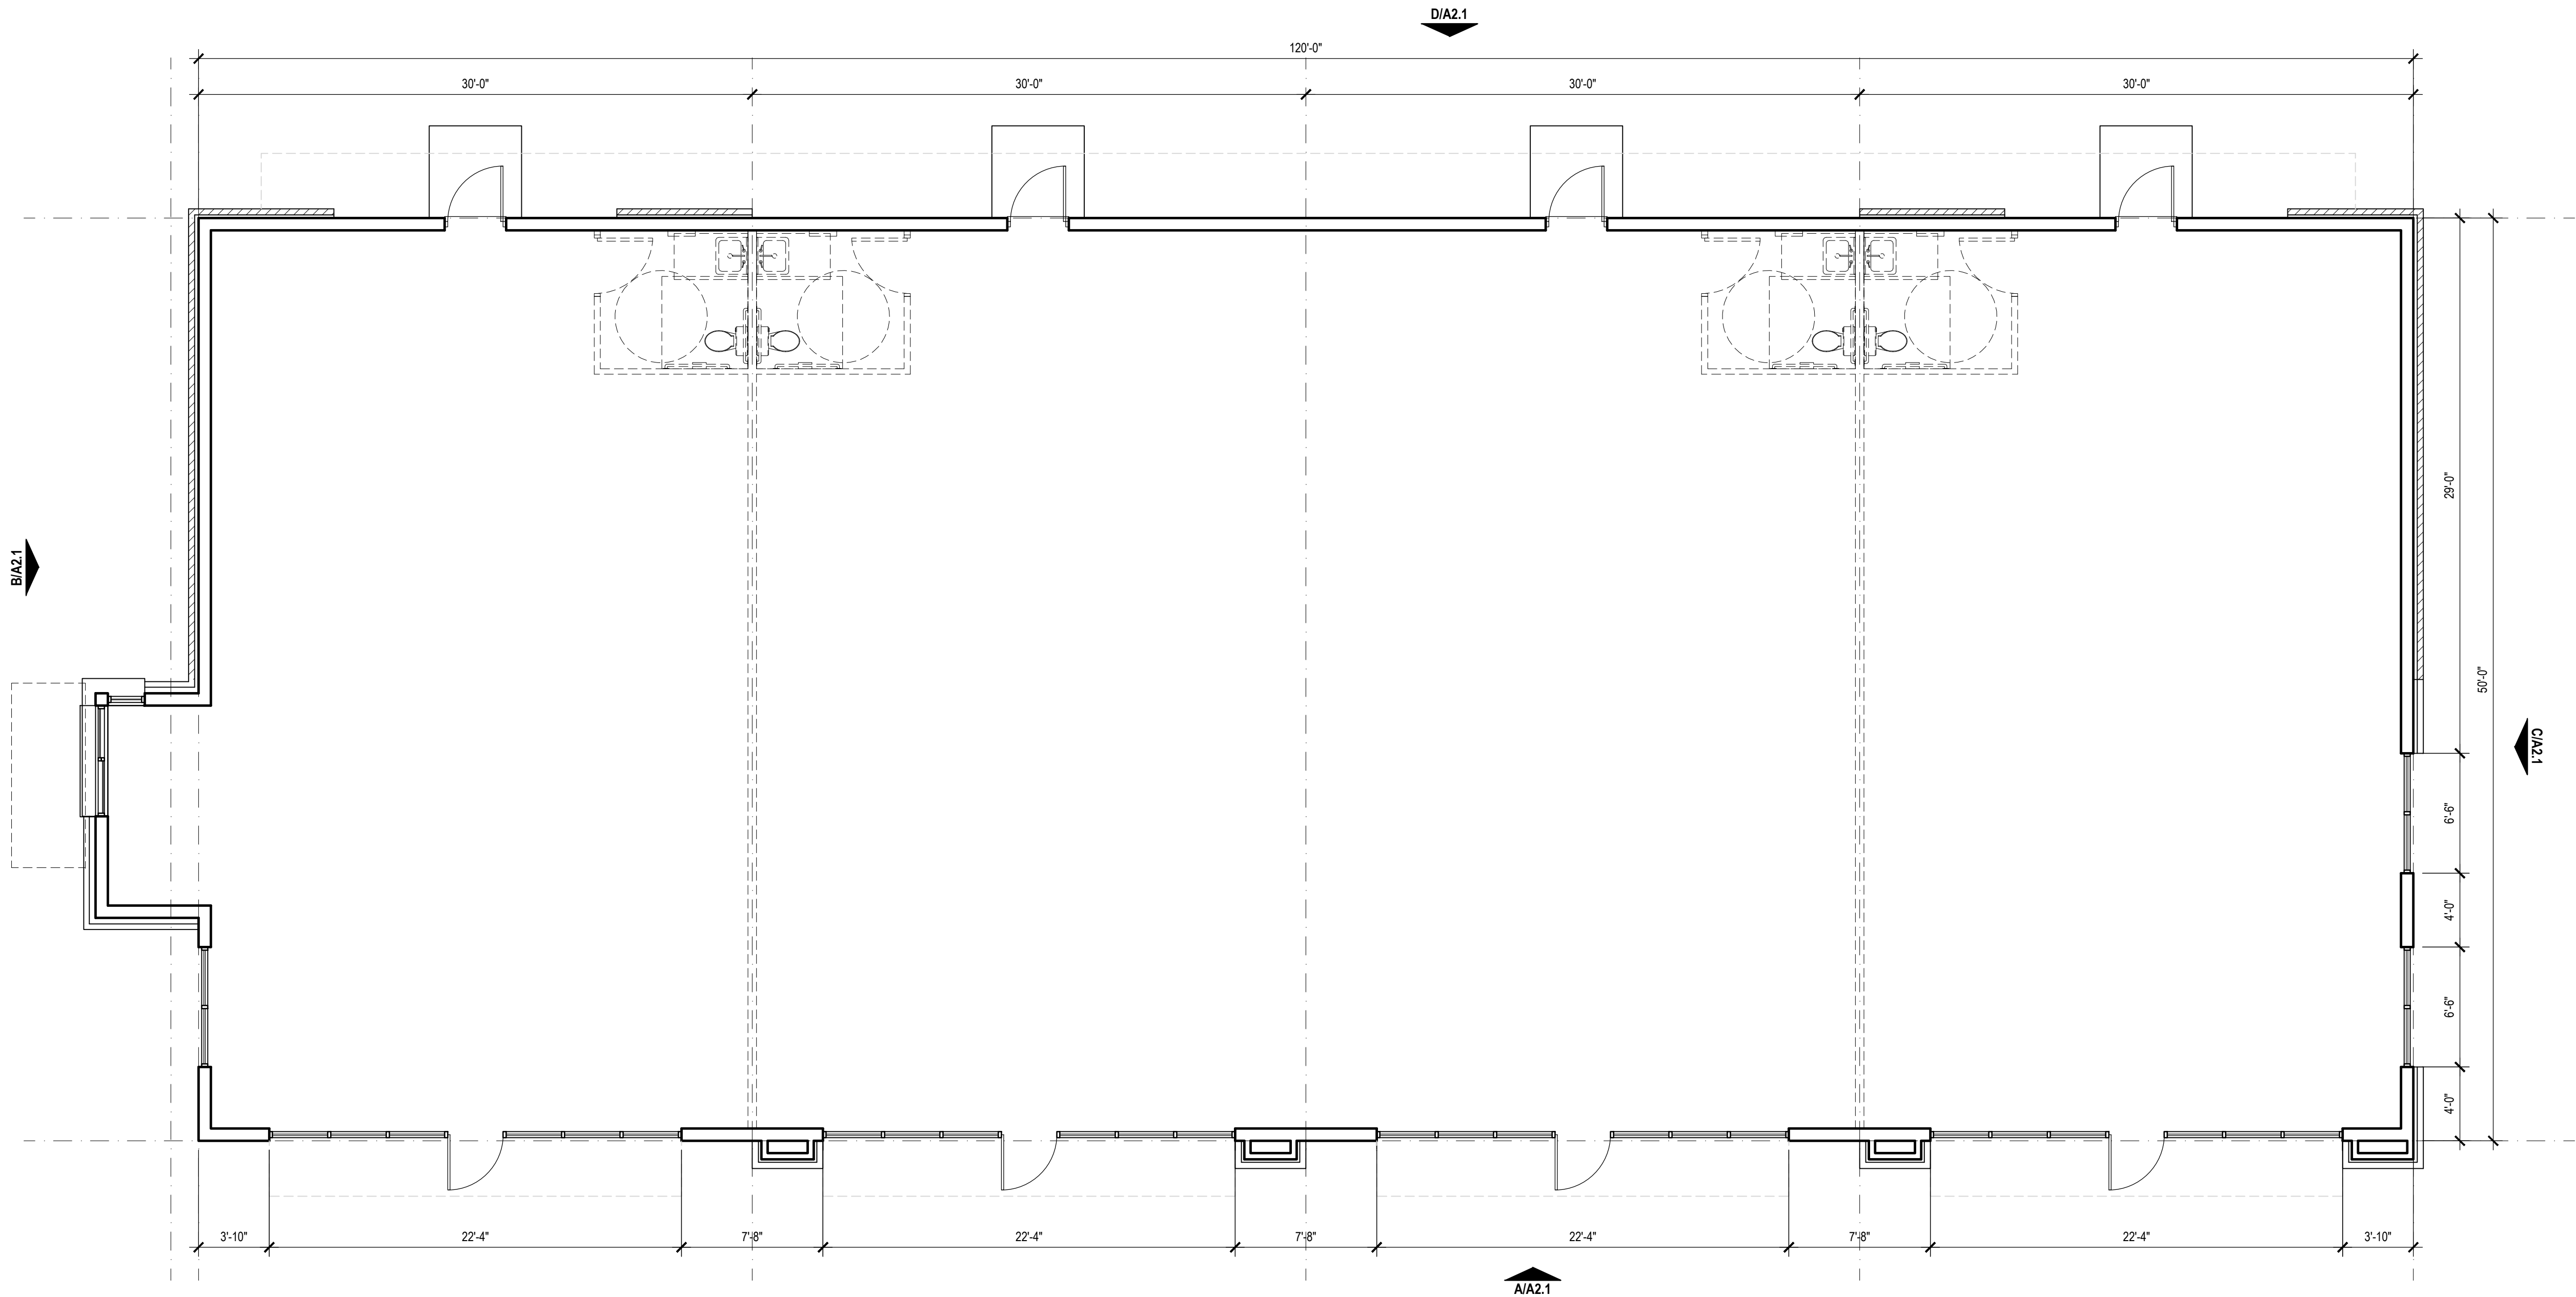

Floor Plan

A
3/16"

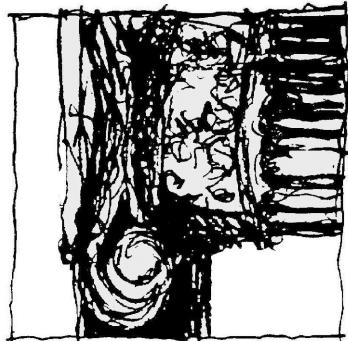

SHEET TITLE - NUMBER

Floor Plan

A1.1


Lisle Architecture & Design, Inc.
414 Market Street
Wilmington, NC 28401
(910) 763-6053
Raleigh, NC (919) 980-0283
www.LisleArchitecture.com

MITCHELL MILLS
Building E - 6000 SF
Rolesville, NC 27571

PROJECT NO: 24063
RELEASE: 07.21.25


NO.	REV./SUB.	DATE

Site Submission

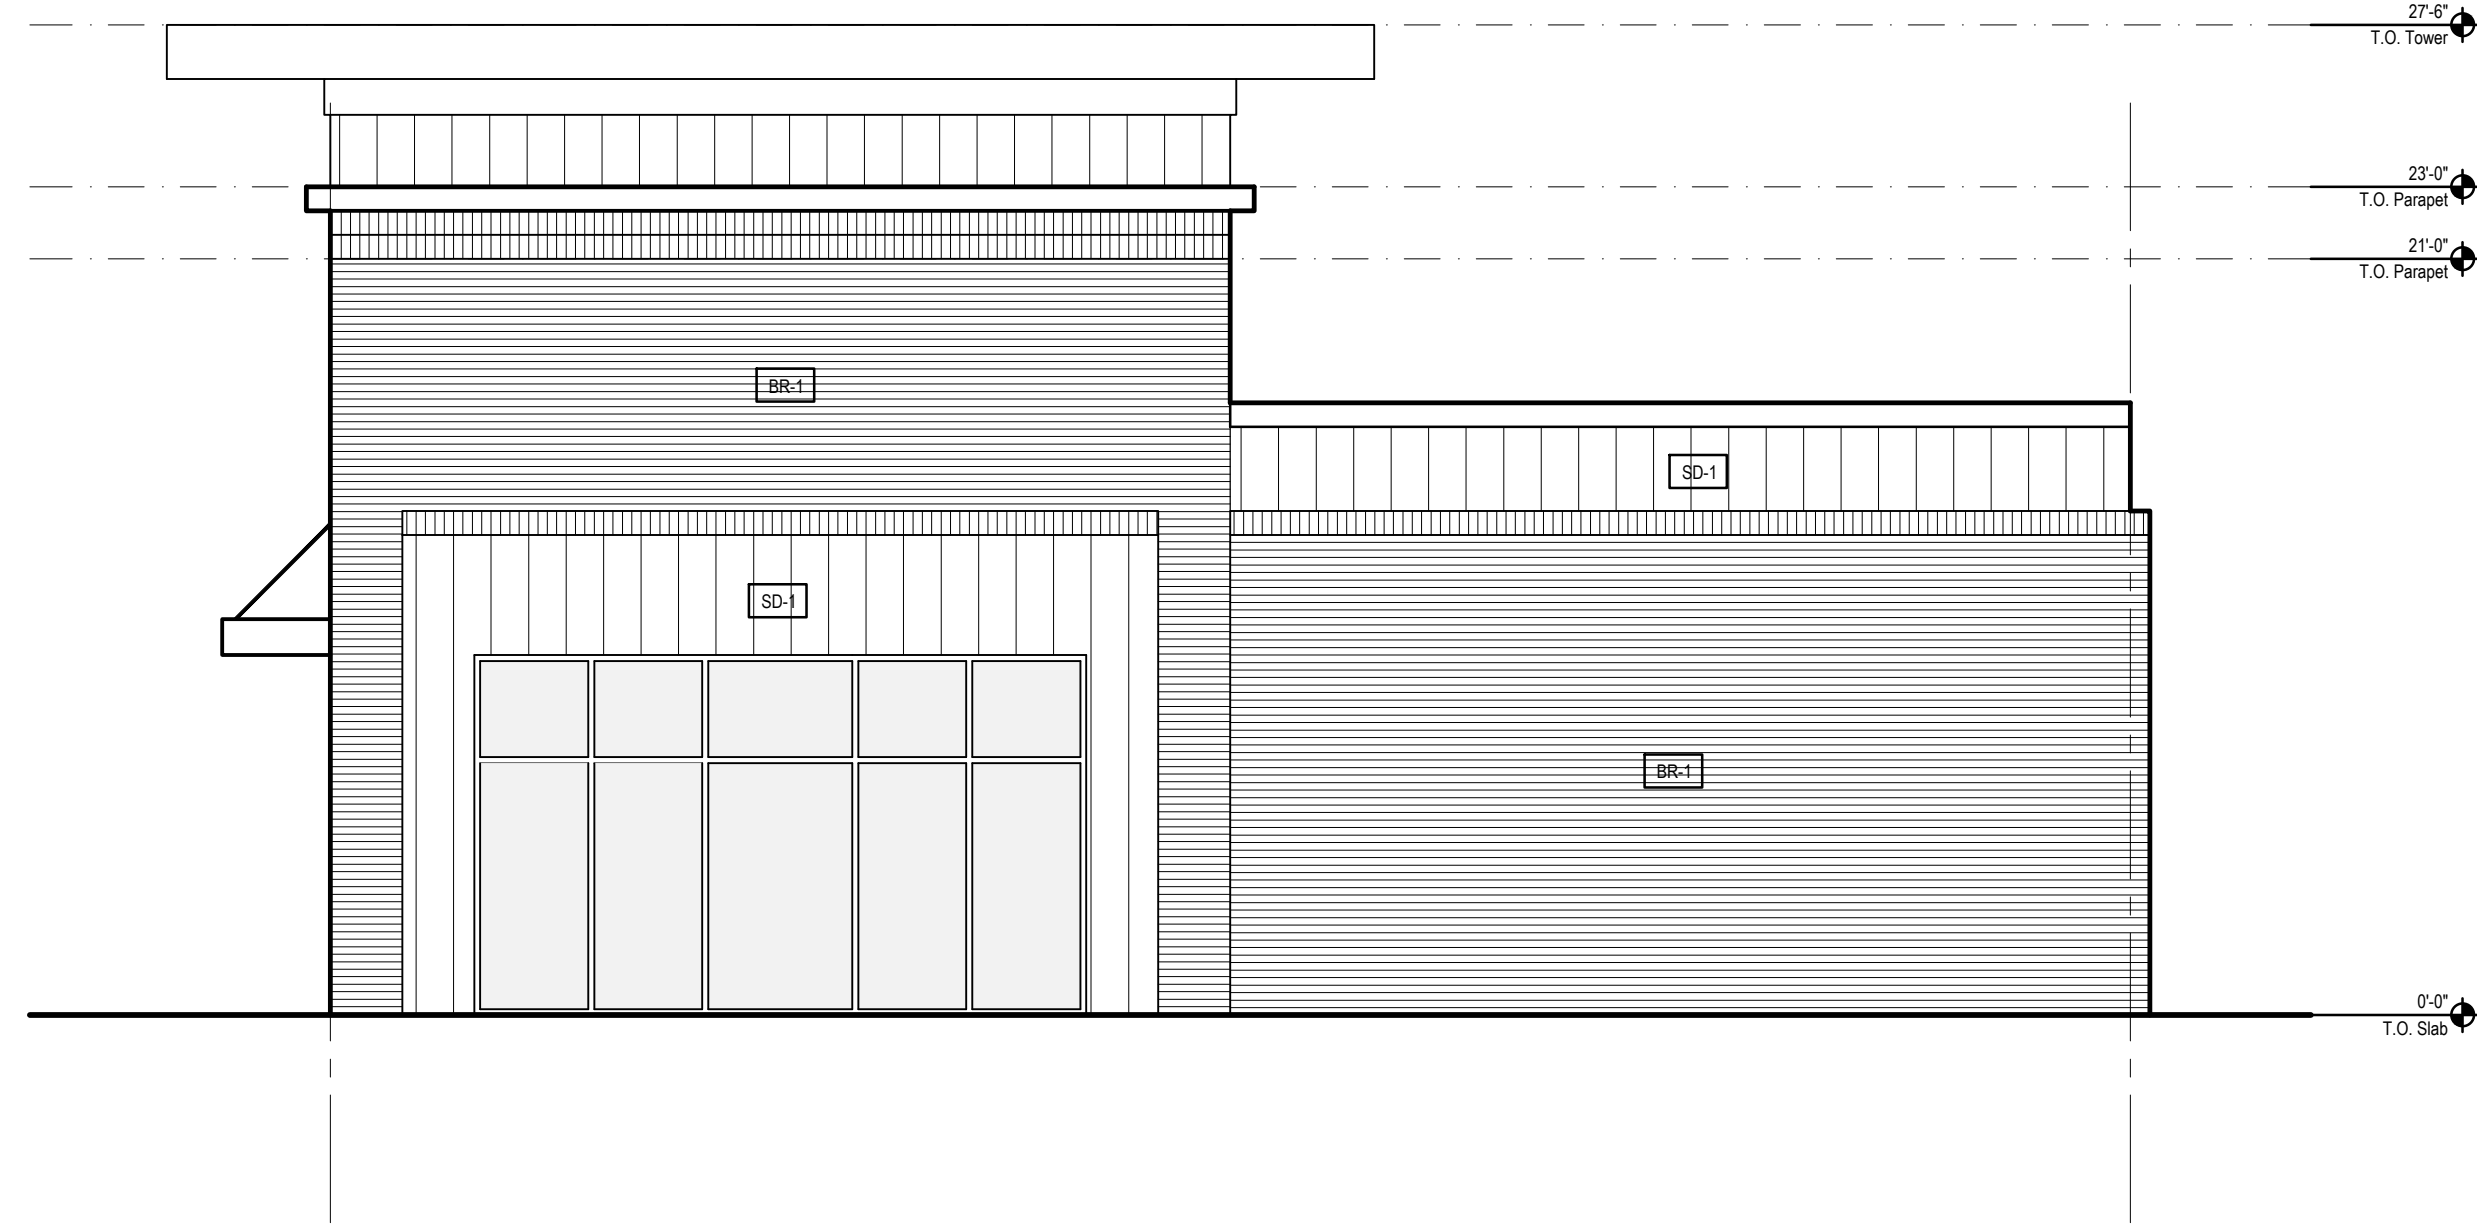


Side Elevation (East Elevation)

C
3/16"

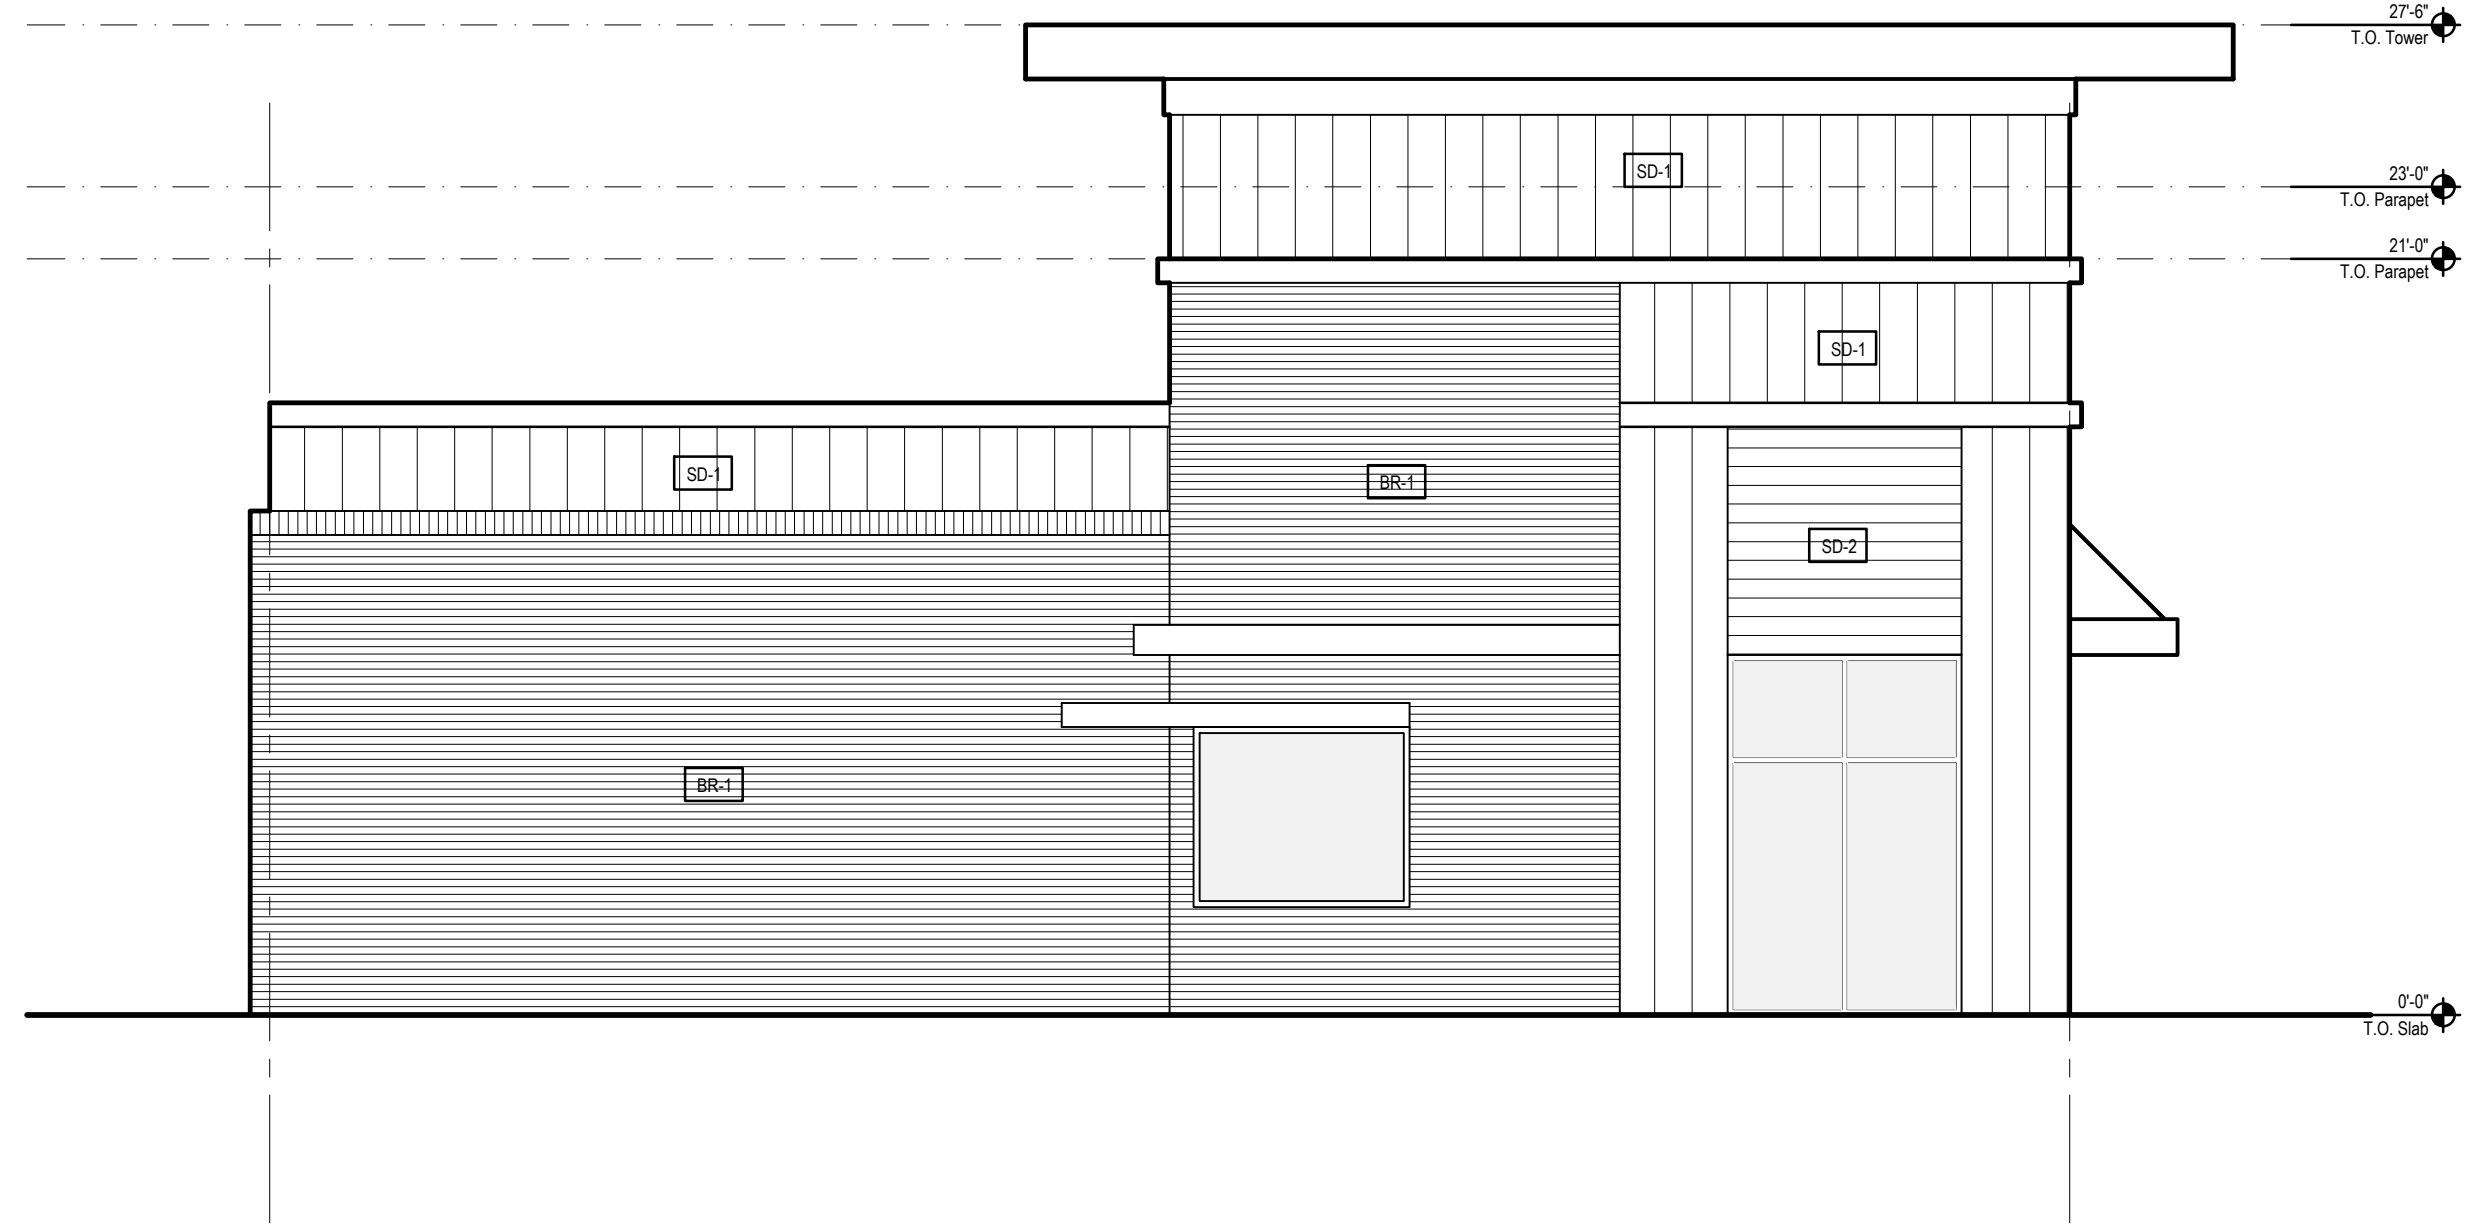


Side Elevation (West Elevation)

B
3/16"

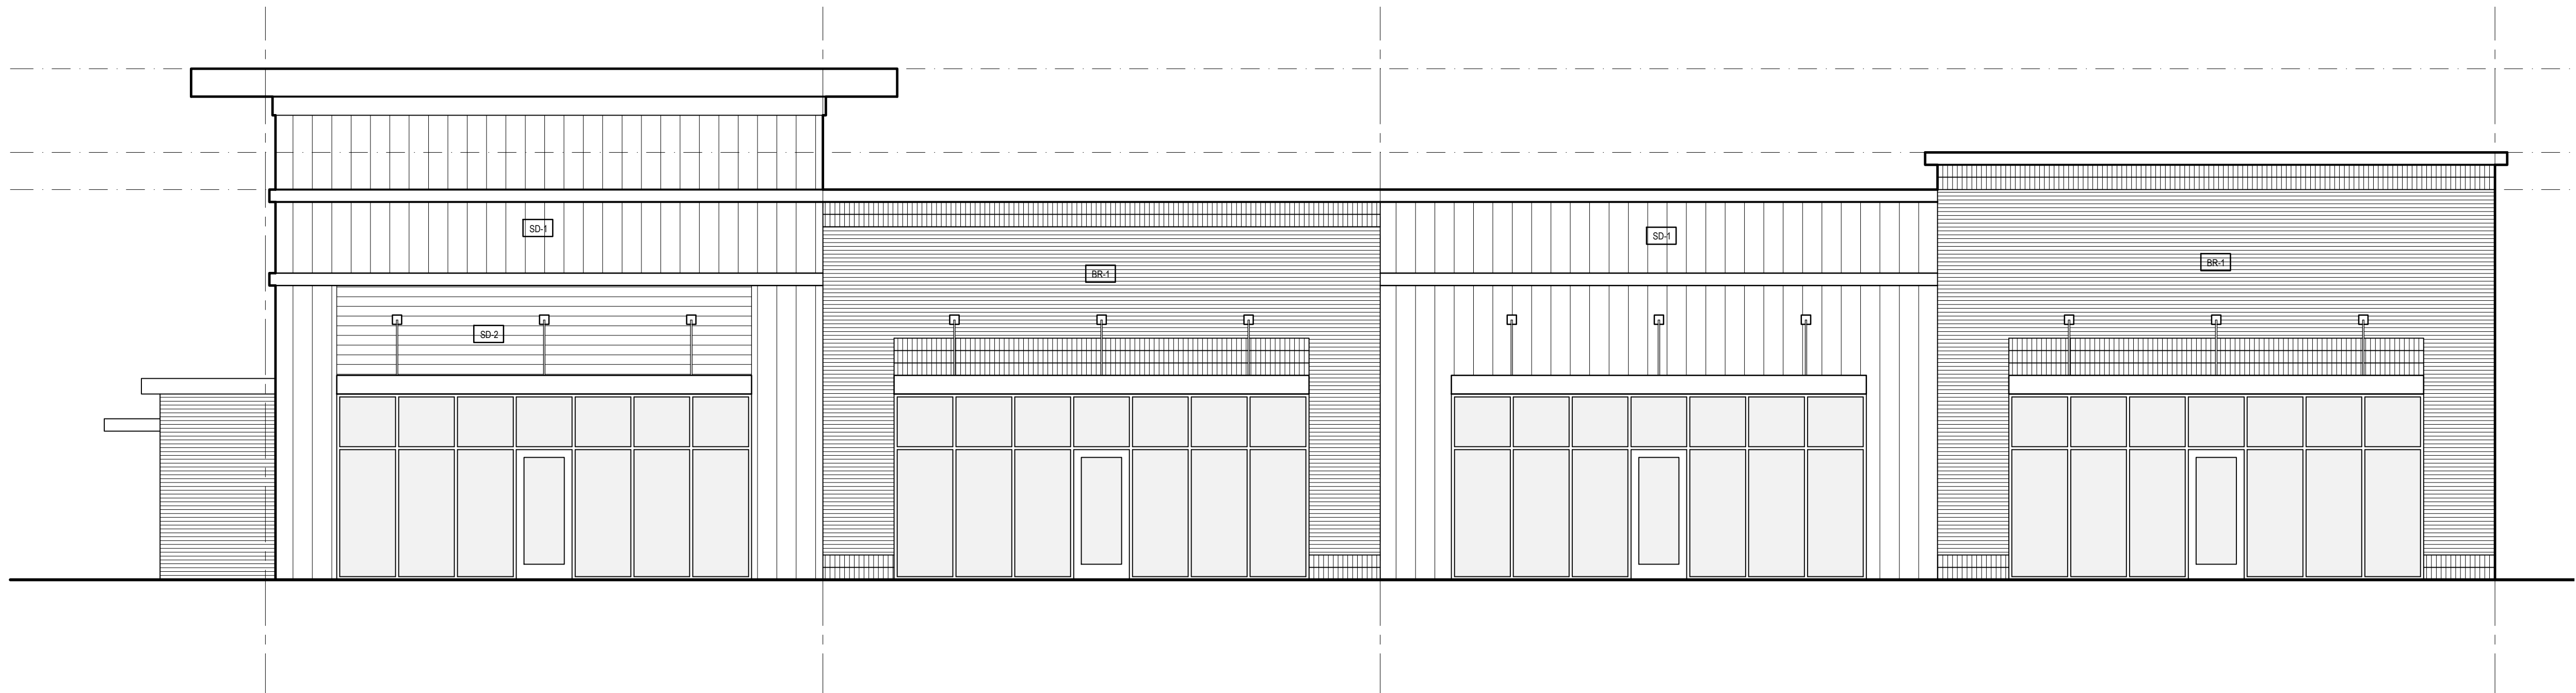

Front Elevation (South Elevation)

A
3/16"

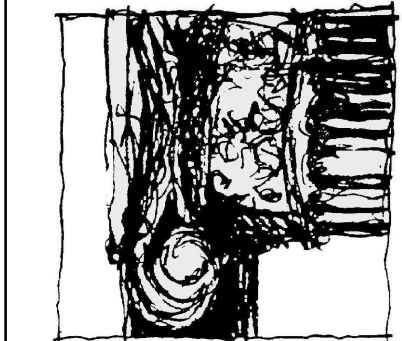

SHEET TITLE - NUMBER

Exterior
Elevations

MITCHELL MILLS
Building E - 6000 SF
Rolesville, NC 27571

Lisle Architecture &
Design, Inc.


414 Market Street
Wilmington, NC 28401
(910) 763-6053
Raleigh, NC (919) 980.0283
www.LisleArchitecture.com

PROJECT NO: 24063
RELEASE: 07.21.25

NO.	REV./SUB.	DATE

Site Submission

A2.1

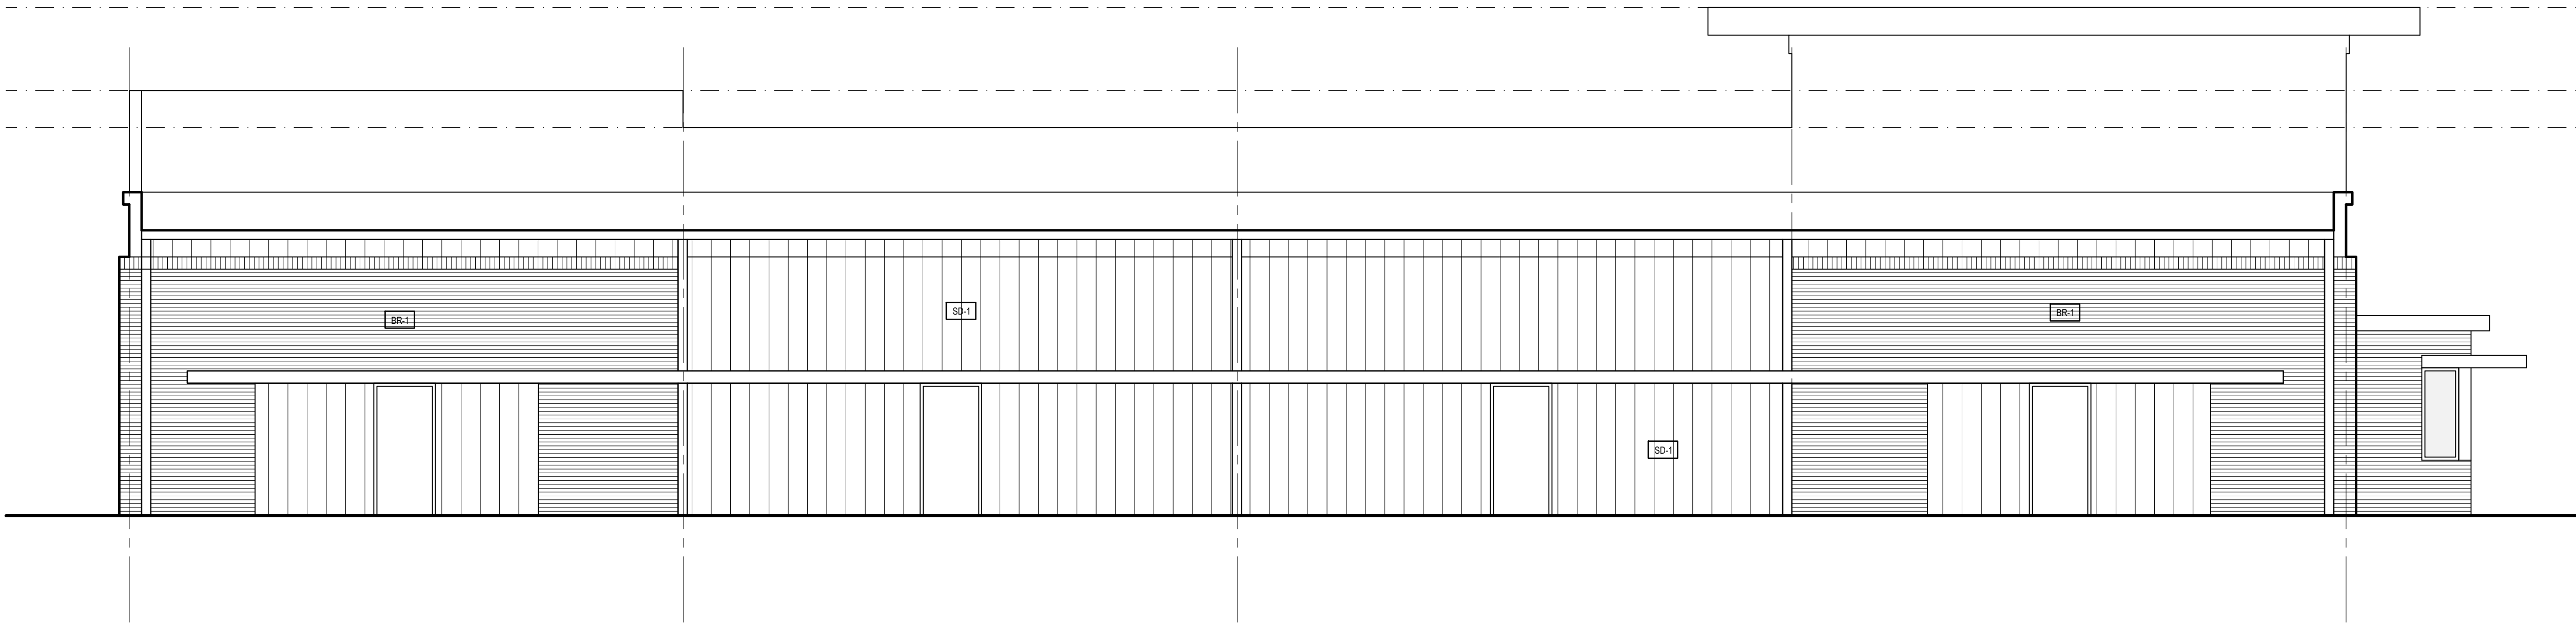


Rear Elevation (North Elevation)

A

3/16"

EXTERIOR MATERIAL SCHEDULE				
LABEL	LOCATION	MANUFACTURER	MATERIAL	COLOR
PAINT				
PT-1	SEE ELEVATIONS (TRIM)	SHERWIN WILLIAMS		TBD
PT-2	SEE ELEVATIONS (SD-2)	SHERWIN WILLIAMS		TBD
ROOFING				
TPO	SEE ELEVATIONS and ROOF PLANS	GAF	TPO	GRAY
WALLS				
SD-1	SEE ELEVATIONS	METAL PANEL		TBS
SD-2	SEE ELEVATIONS	JAMES HARDIE	LAPPED SIDING	TBS
BR-1	SEE ELEVATIONS	TBS		TBS
FLOORS				
CONC	PATIOS		CONCRETE-FINISH TO BE SELECTED	TO BE SELECTED
NOTES				
GENERAL FINISH NOTES: 1. COORDINATE AND CONFRIM ALL PAINT COLORS AND FINISHES WITH OWNER AND ARCHITECT. 2. CONFIRM ALL FINISHES AND SELECTIONS WITH OWNER AND ARCHITECT PRIOR TO ORDERING. 3. PROVIDE SAMPLES IN SPECIFIED COLOR AND FINISH FOR APPROVAL BY OWNER AND ARCHITECT PRIOR TO ORDERING. 4. PAINT PRIMER AS SPECIFIED BY MANUFACTURER. 5. EXTERIOR SIDING: SATIN SHEEN 6. EXTERIOR TRIMWORK: SEMI-GLOSS SHEEN				

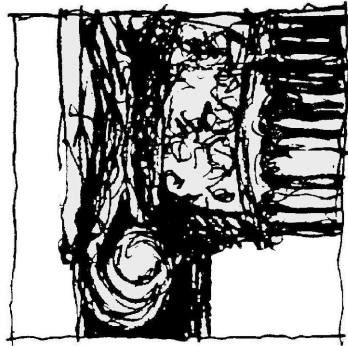

SHEET TITLE - NUMBER
Exterior Elevations

A2.2

MITCHELL MILLS
Building E - 6000 SF
Rolesville, NC 27571

Lisle Architecture & Design, Inc.


414 Market Street
Wilmington, NC 28401
(910) 763-6053
Raleigh, NC (919) 980.0283
www.LisleArchitecture.com

PROJECT NO: 24063

RELEASE: 07.21.25


NO.	REV./SUB.	DATE

Site Submission

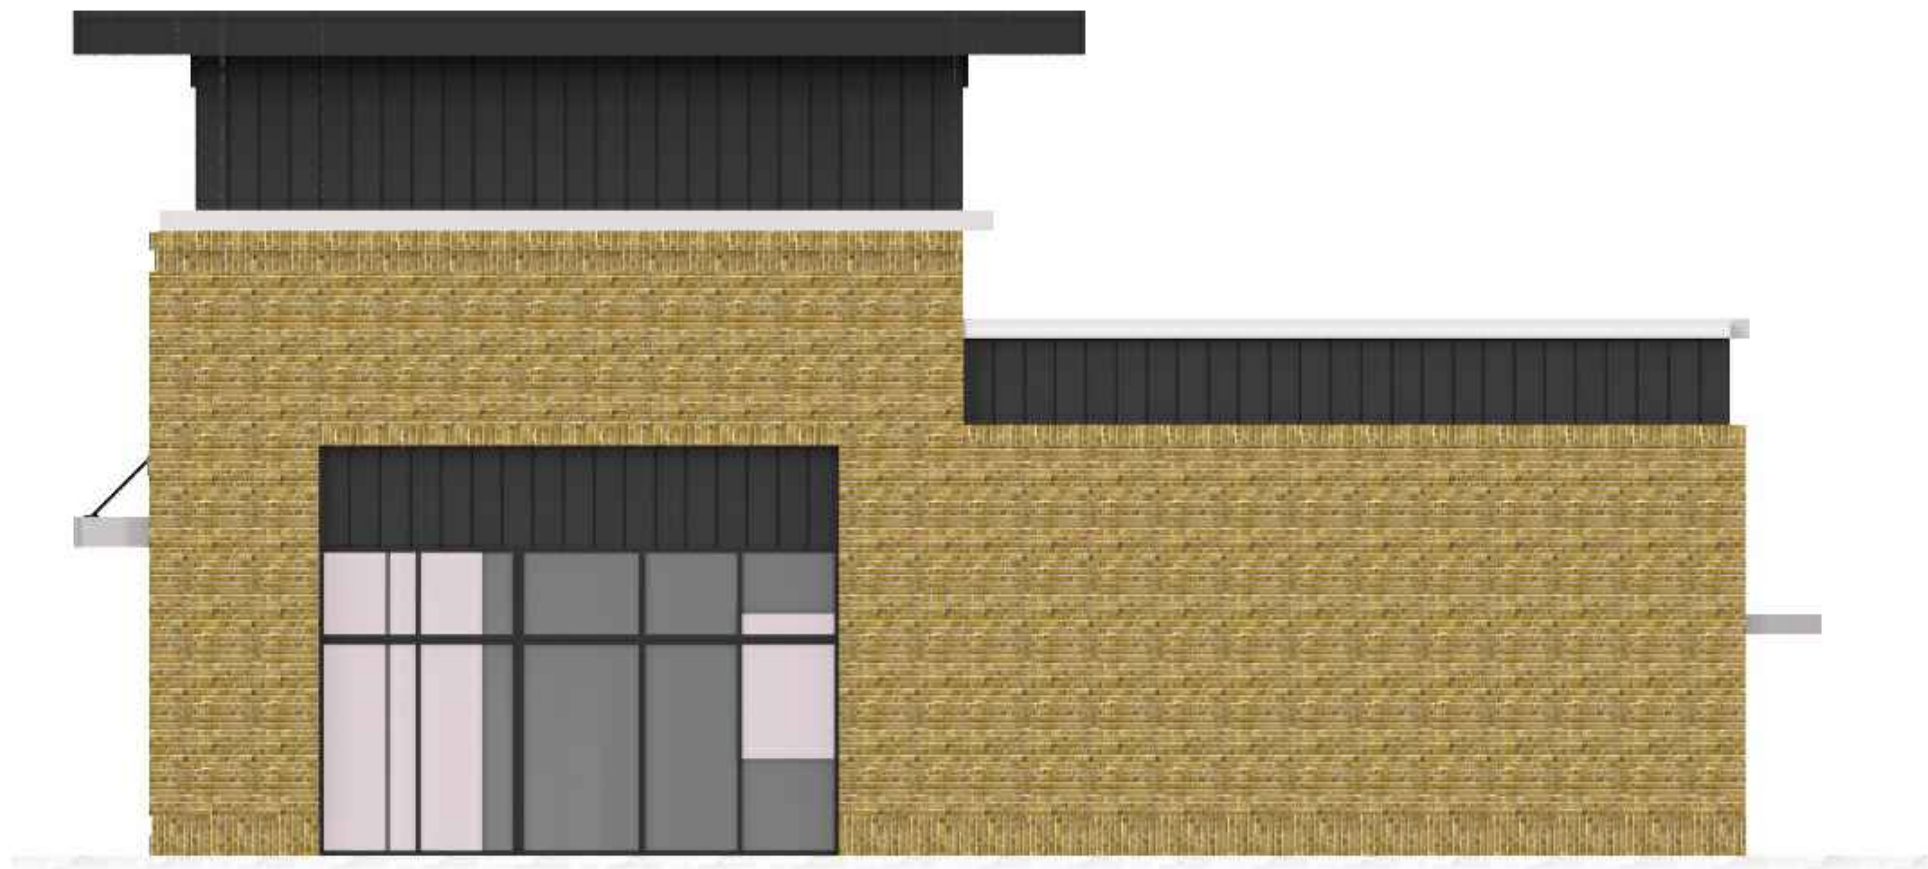

Side Elevation (East Elevation)

D
NTS

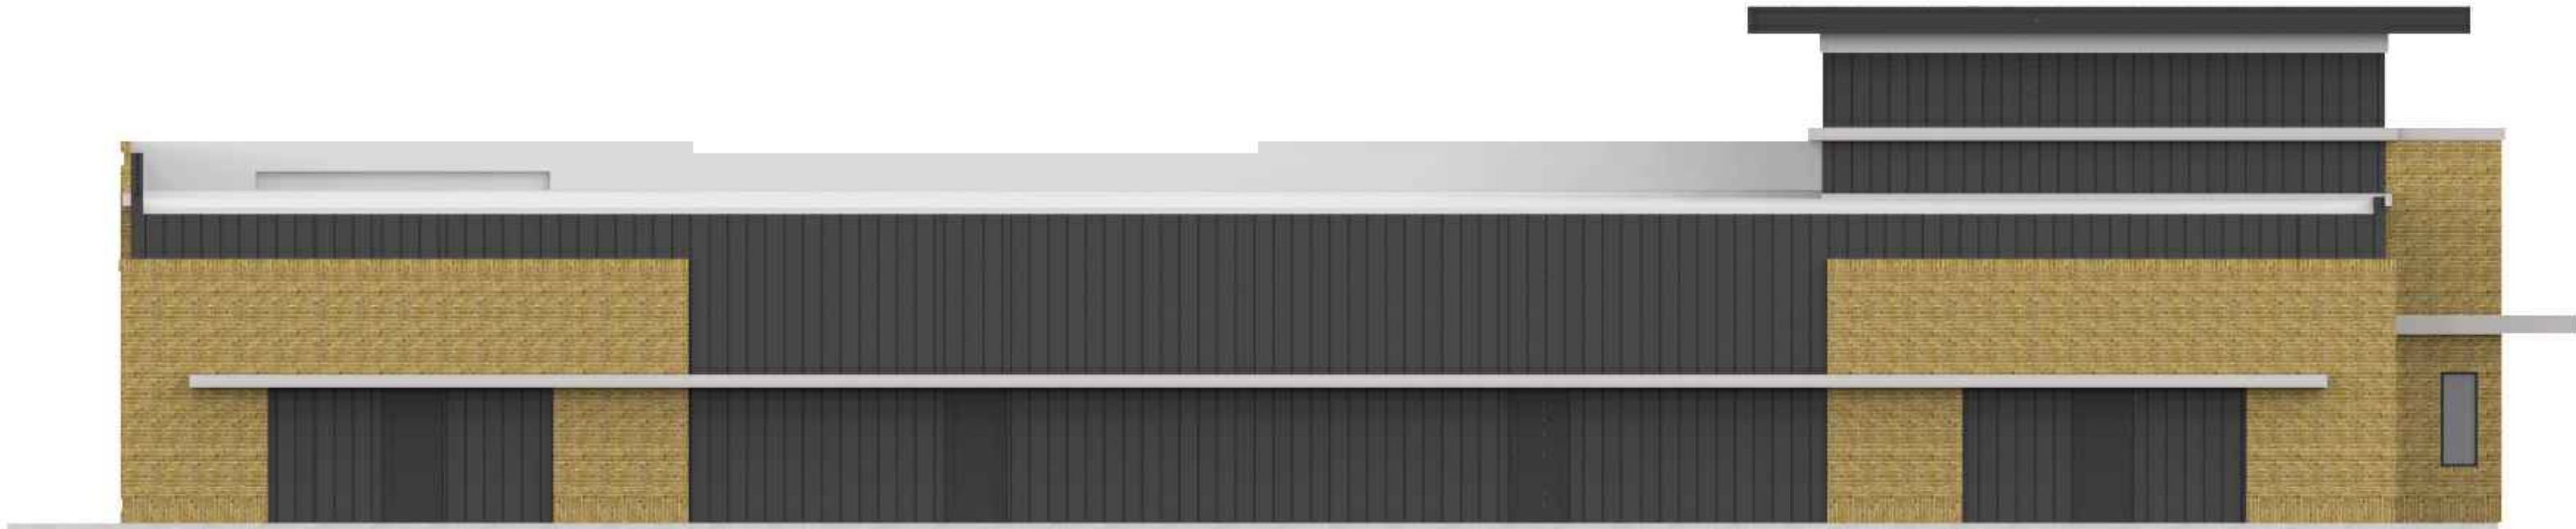

Rear Elevation (north Elevation)

C
NTS



Side Elevation (West Elevation)

B
NTS



Front Elevation (South Elevation)

A
NTS

PROJECT NO: 24063
RELEASE: 07.21.25


NO.	REV./SUB.	DATE

Site Submission

MITCHELL MILLS
Building E - 6000 SF
Rolesville, NC 27571

Lisle Architecture &
Design, Inc.

414 Market Street
Wilmington, NC 28401
(910) 763-6053
Raleigh, NC (919) 980.0283
www.LisleArchitecture.com

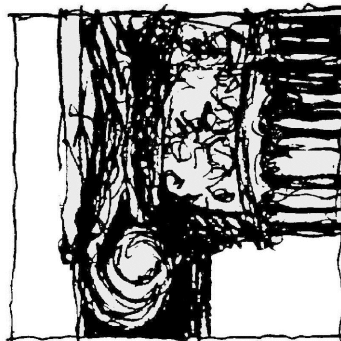

SHEET TITLE - NUMBER
Schematic
Exterior
Renderings

R1.1