


JONES DAIRY ROAD WIDENING IS UNDER SEPARATE COVER AND HAS BEEN ALREADY BEEN SUBMITTED. IT IS CURRENTLY UNDER REVIEW

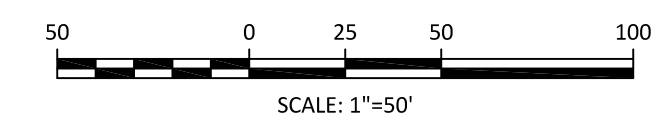


The Nau Company
 Consulting Civil Engineers
 PO Box 810, Rolesville, NC 27571
 919-435-6395
 NCBELS License P-0751

CLIENT:
 PRESERVE AT JONES DAIRY, LLC
 10534 ARNOLD PALMER DRIVE
 RALEIGH, NC 27617 919-491-0761

NO.	DATE	REVISIONS
1	2023-03-17	REVISIONS PER DOT COMMENTS FOR WATER LINE CONNECTIONS
2	2023-03-23	TOWARDS STATIONARY W/ BEARS WORKS FOR 10'5" TO 10'7" TO LOW
3	2023-03-24	TOWARDS FIGHTING BULL DRIVE
4	2023-03-24	REVISED PHASE LINES
5	2023-03-28	REVISED STORM PUMP DATA FROM EXISTING STRUCTURES TO 100
6	2023-05-03	REVISED POND GRADING AND RESPONSES PER TOWN REVIEW
7	2023-08-01	REVISED POND GRADING DATA TO 115' TO 118' AND 119' TO 120'
8	2024-01-19	CONNECT TO THE PRESTAL DRIVE

PRESERVE AT JONES DAIRY - CENTRAL
CONSTRUCTION DRAWINGS
 ROLESVILLE, NC
SITE PLAN - WEST

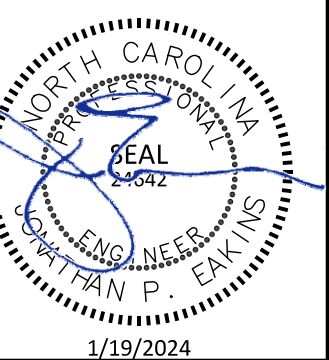

PROJECT NO: ---
 DESIGN BY: JPE
 DRAWN BY: RSF
 SCALE: 1"=50'
 DATE: 2023-01-27
 SHEET NO: **C2.7**