


NO.	DATE	REVISIONS
1	2024-03-17	REVISIONS PER DOT COMMENTS FOR WATER LINE CONNECTIONS
2	2024-03-23	REVISED STORM AND SEWER MAINS FOR 50' R/W 27' BACK TO ROAD
3	2024-03-24	TOWARDS FIGHTING BUILD DRIVE
4	2024-03-24	REVISED PHASE LINES
5	2024-03-28	REVISED STORM PIPE DATA FROM EXISTING STRUCTURES DATA TO 100'
6	2024-05-03	REVISED POND GRADING AND RESPONSES PER TOWN REVIEW
7	2024-06-01	REVISED POND GRADING DATA TO 115' 27' R/W 27' BACK TO ROAD
8	2024-06-19	CONNECTION TO PRELIMINARY DRIVE AND FIELD WAY


**PRESERVE AT JONES DAIRY - CENTRAL
 CONSTRUCTION DRAWINGS**

ROLESVILLE, NC

LOT GRADING PLAN - CENTRAL

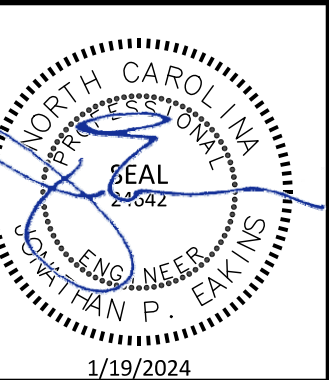

PROJECT NO:	---
DESIGN BY:	JPE
DRAWN BY:	RSF
SCALE:	1"=50'
DATE:	2023-01-27
SHEET NO:	C4.2

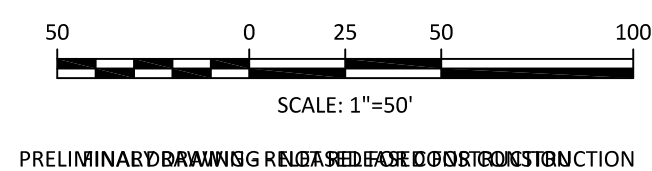

PRELIMINARY DRAWING FOR ROAD AND UTILITY CONSTRUCTION