




**The Nau Company**  
 Consulting Civil Engineers  
 PO Box 810, Rolesville, NC 27571  
 919-435-6395  
 NCBELS License P-0751

CLIENT:  
 PRESERVE AT JONES DAIRY, LLC  
 10534 ARNOLD PALMER DRIVE  
 RALEIGH, NC 27617 919-491-0761


REVISIONS

NO.	DATE	DESCRIPTION
1	2024-03-17	REVISIONS PER DOT COMMENTS FOR WATER LINE CONNECTIONS
2	2024-03-23	REVISIONS PER DOT COMMENTS FOR WATER LINE CONNECTIONS
3	2024-03-24	REVISIONS PER DOT COMMENTS FOR WATER LINE CONNECTIONS
4	2024-03-26	REVISIONS PER DOT COMMENTS FOR WATER LINE CONNECTIONS
5	2024-03-26	REVISIONS PER DOT COMMENTS FOR WATER LINE CONNECTIONS
6	2024-03-26	REVISIONS PER DOT COMMENTS FOR WATER LINE CONNECTIONS
7	2024-03-19	REVISIONS PER DOT COMMENTS FOR WATER LINE CONNECTIONS

**PRESERVE AT JONES DAIRY - CENTRAL**  
**CONSTRUCTION DRAWINGS**  
 ROLESVILLE, NC  
**DRAINAGE PLAN - CENTRAL**

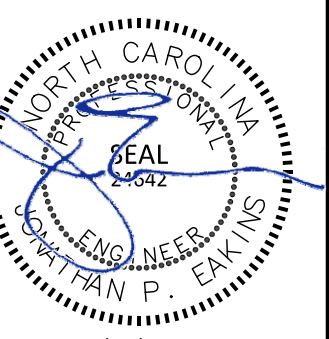

PROJECT NO: ---  
 DESIGN BY: JPE  
 DRAWN BY: RSF  
 SCALE: 1"=50'  
 DATE: 2023-01-27  
 SHEET NO: **C5.2**

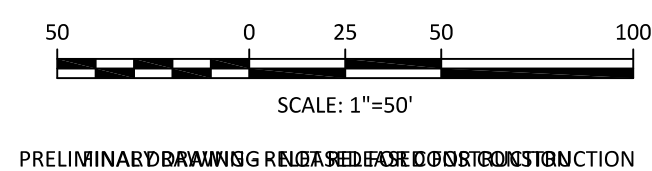

PRELIMINARY DRAWING - SUBJECT TO CHANGE WITHOUT NOTICE