




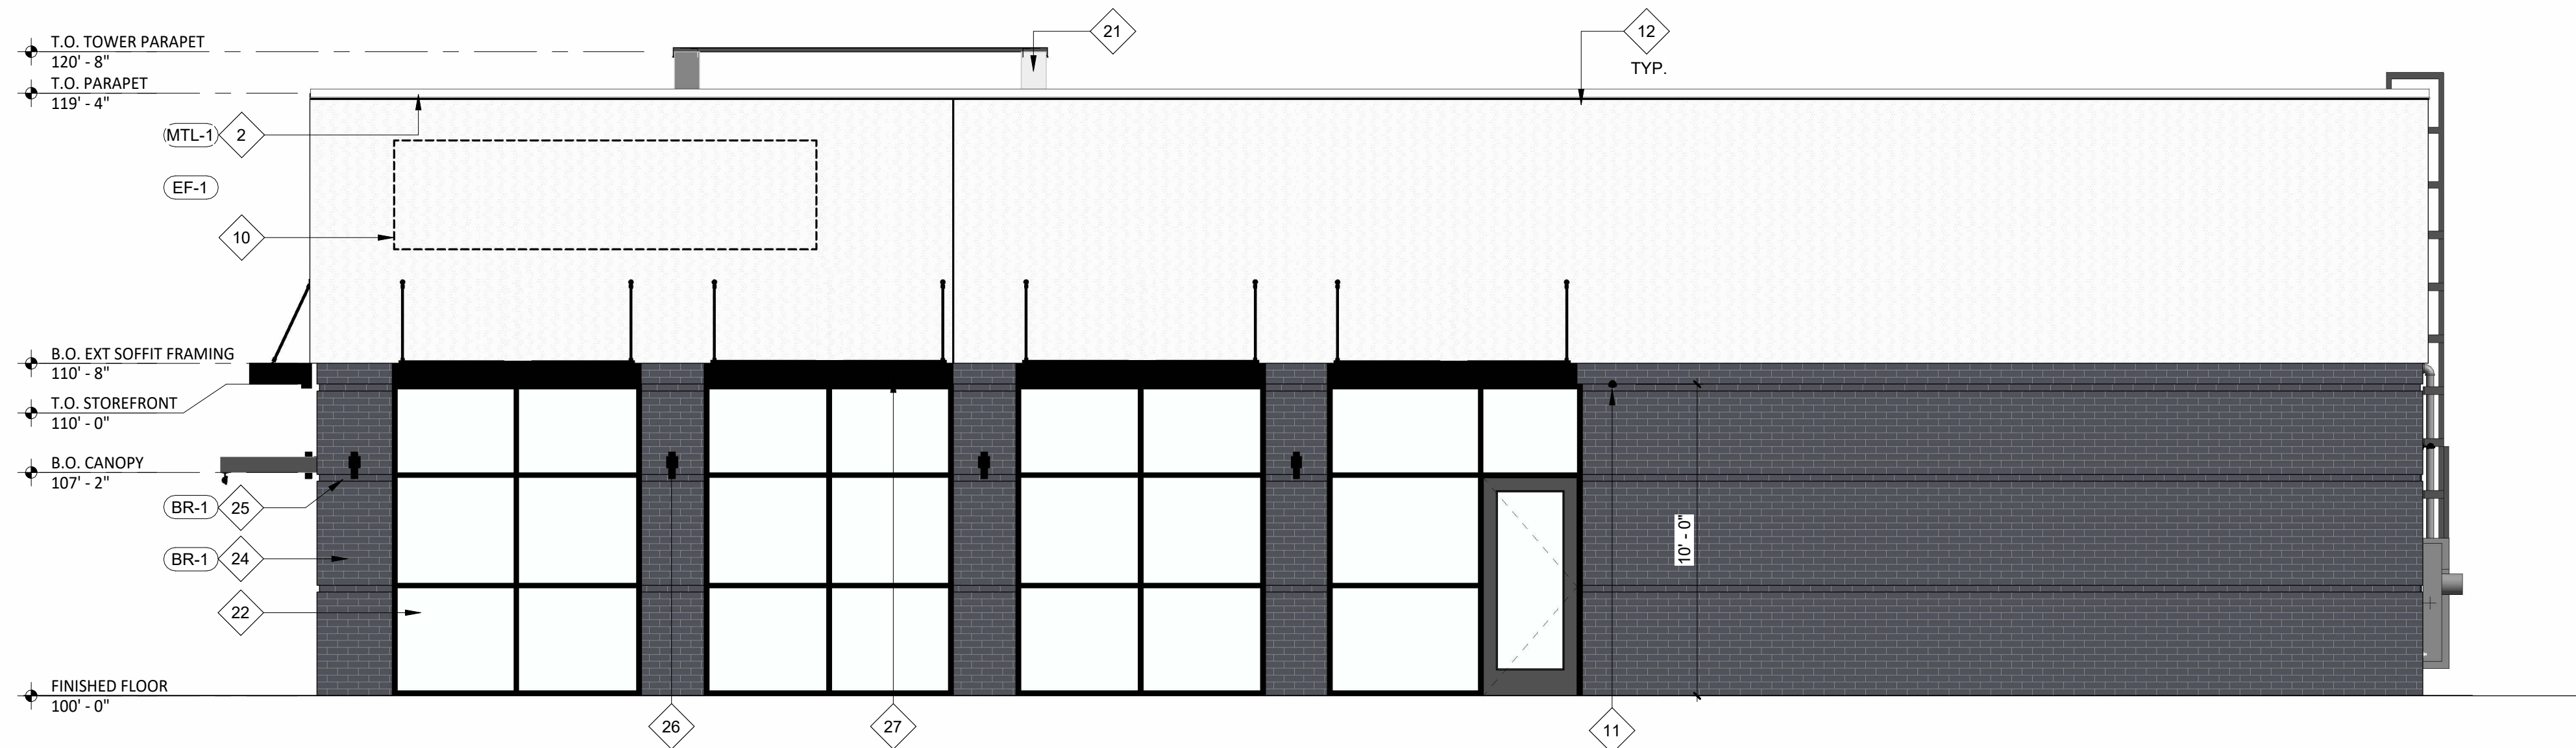


1 EXTERIOR ELEVATION
SCALE: 1/4" = 1'-0"

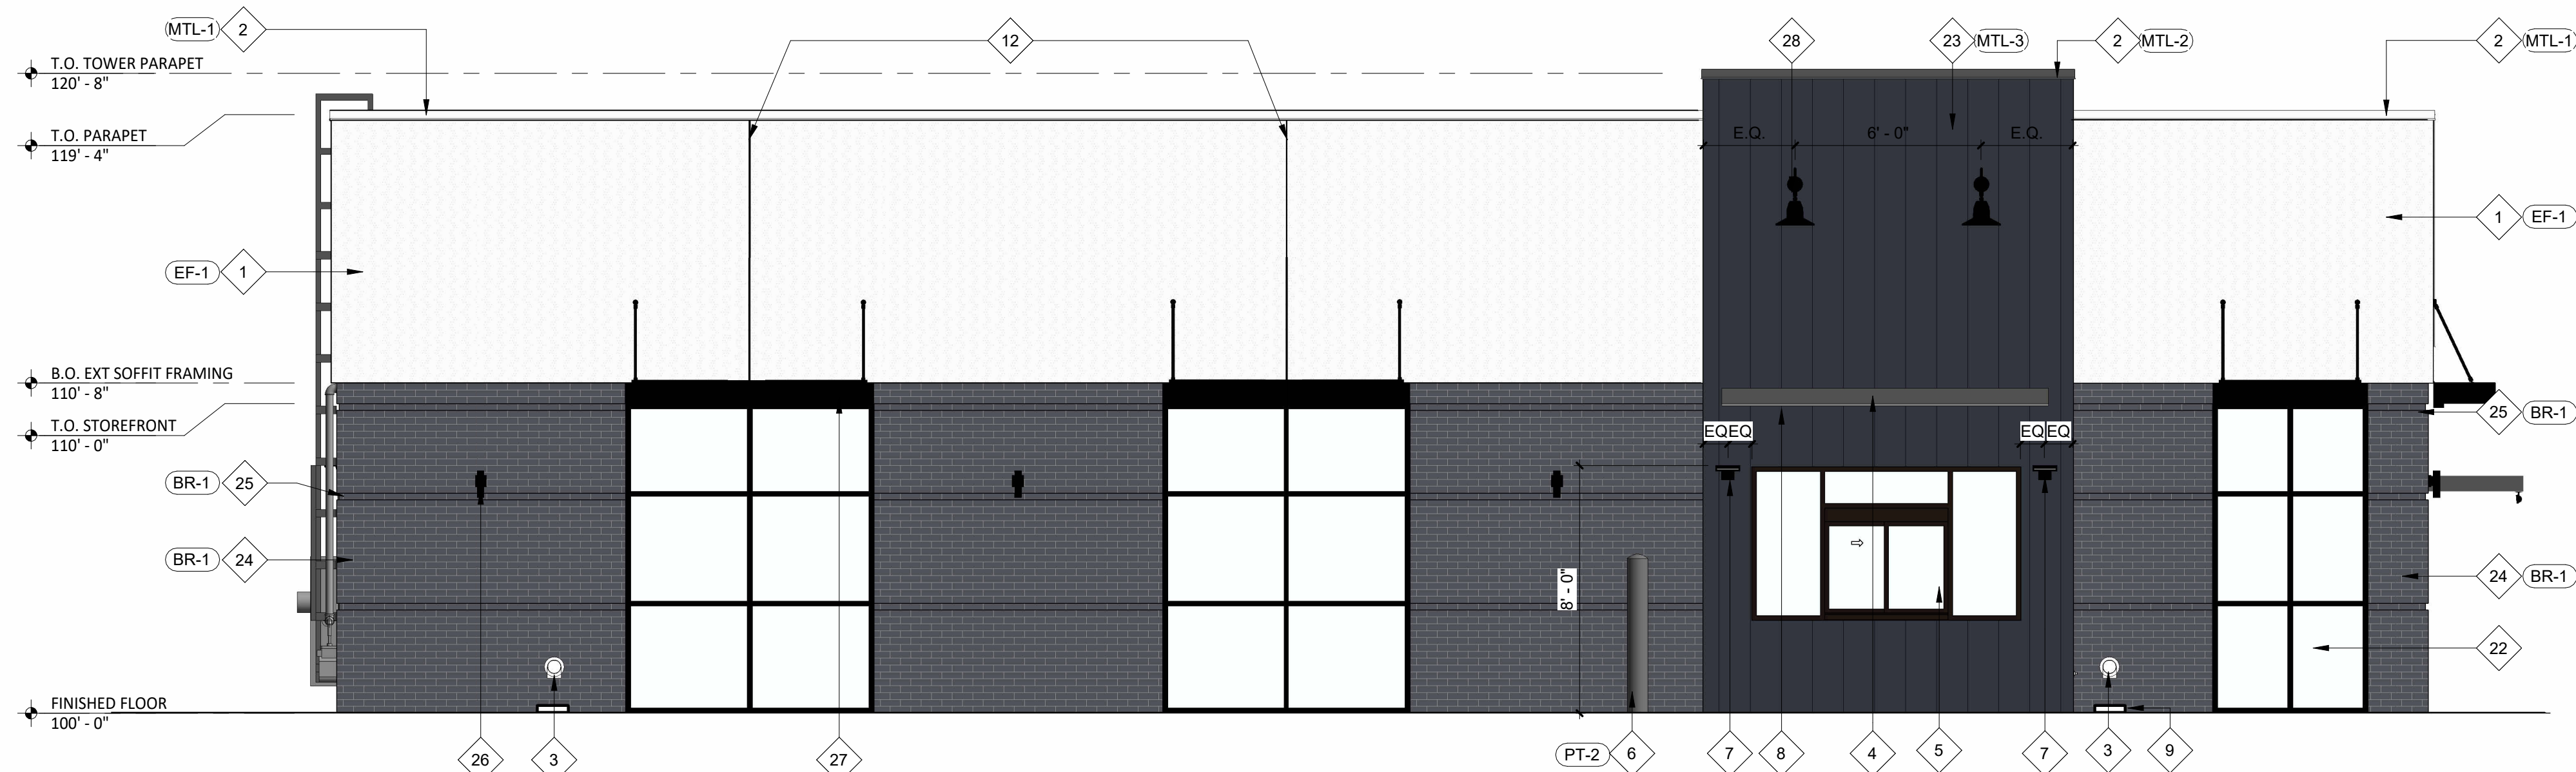

2 EXTERIOR ELEVATION
SCALE: 1/4" = 1'-0"

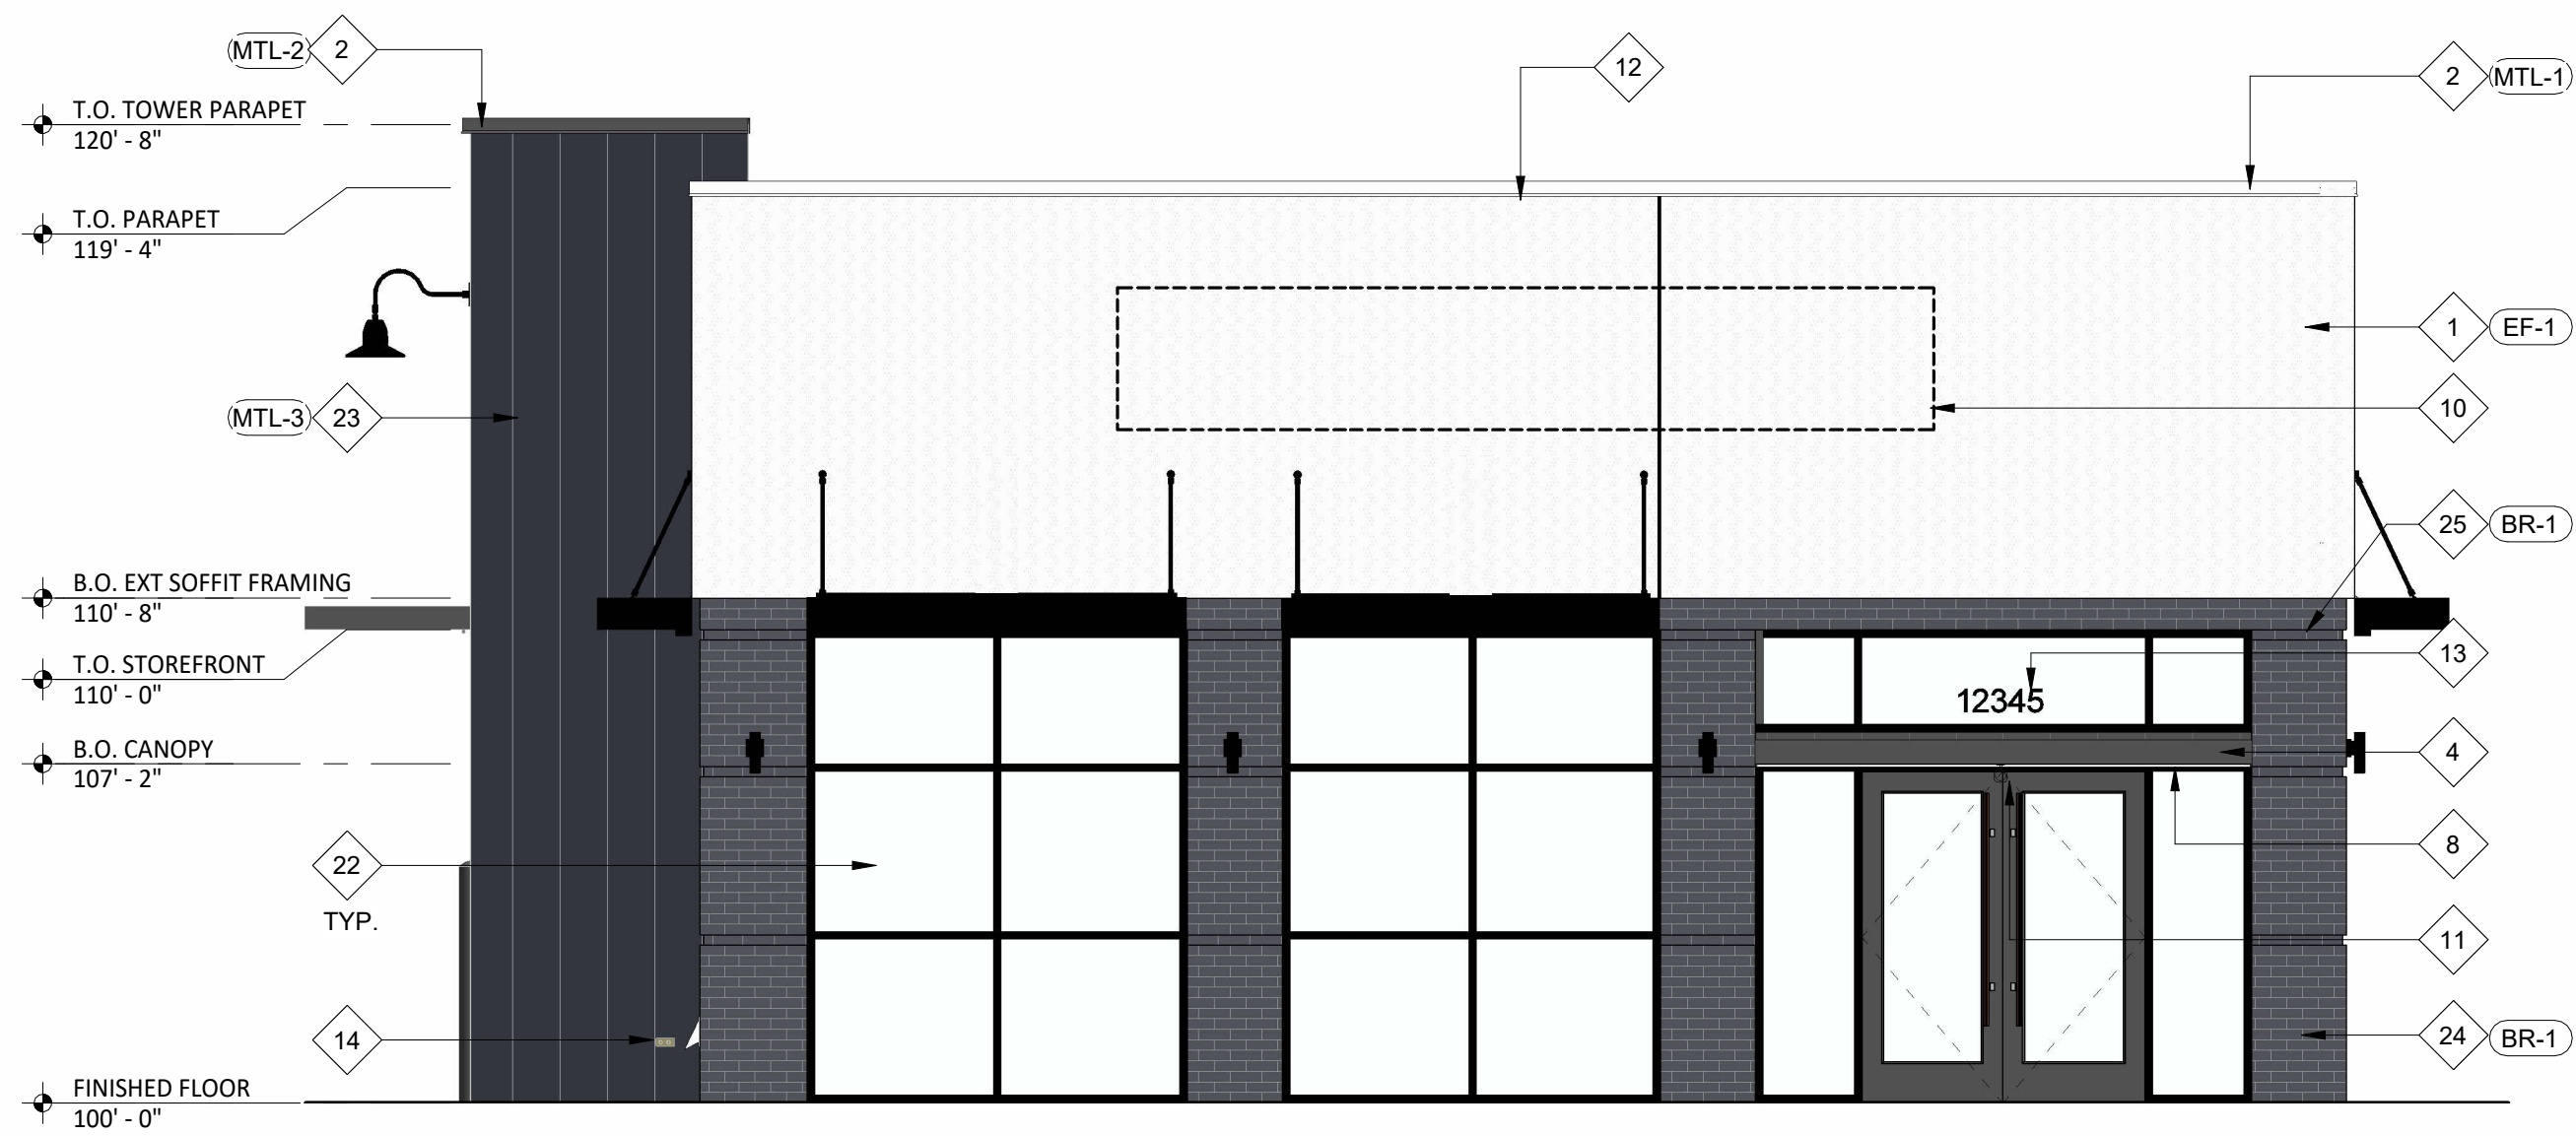

3 EXTERIOR ELEVATION
SCALE: 1/4" = 1'-0"

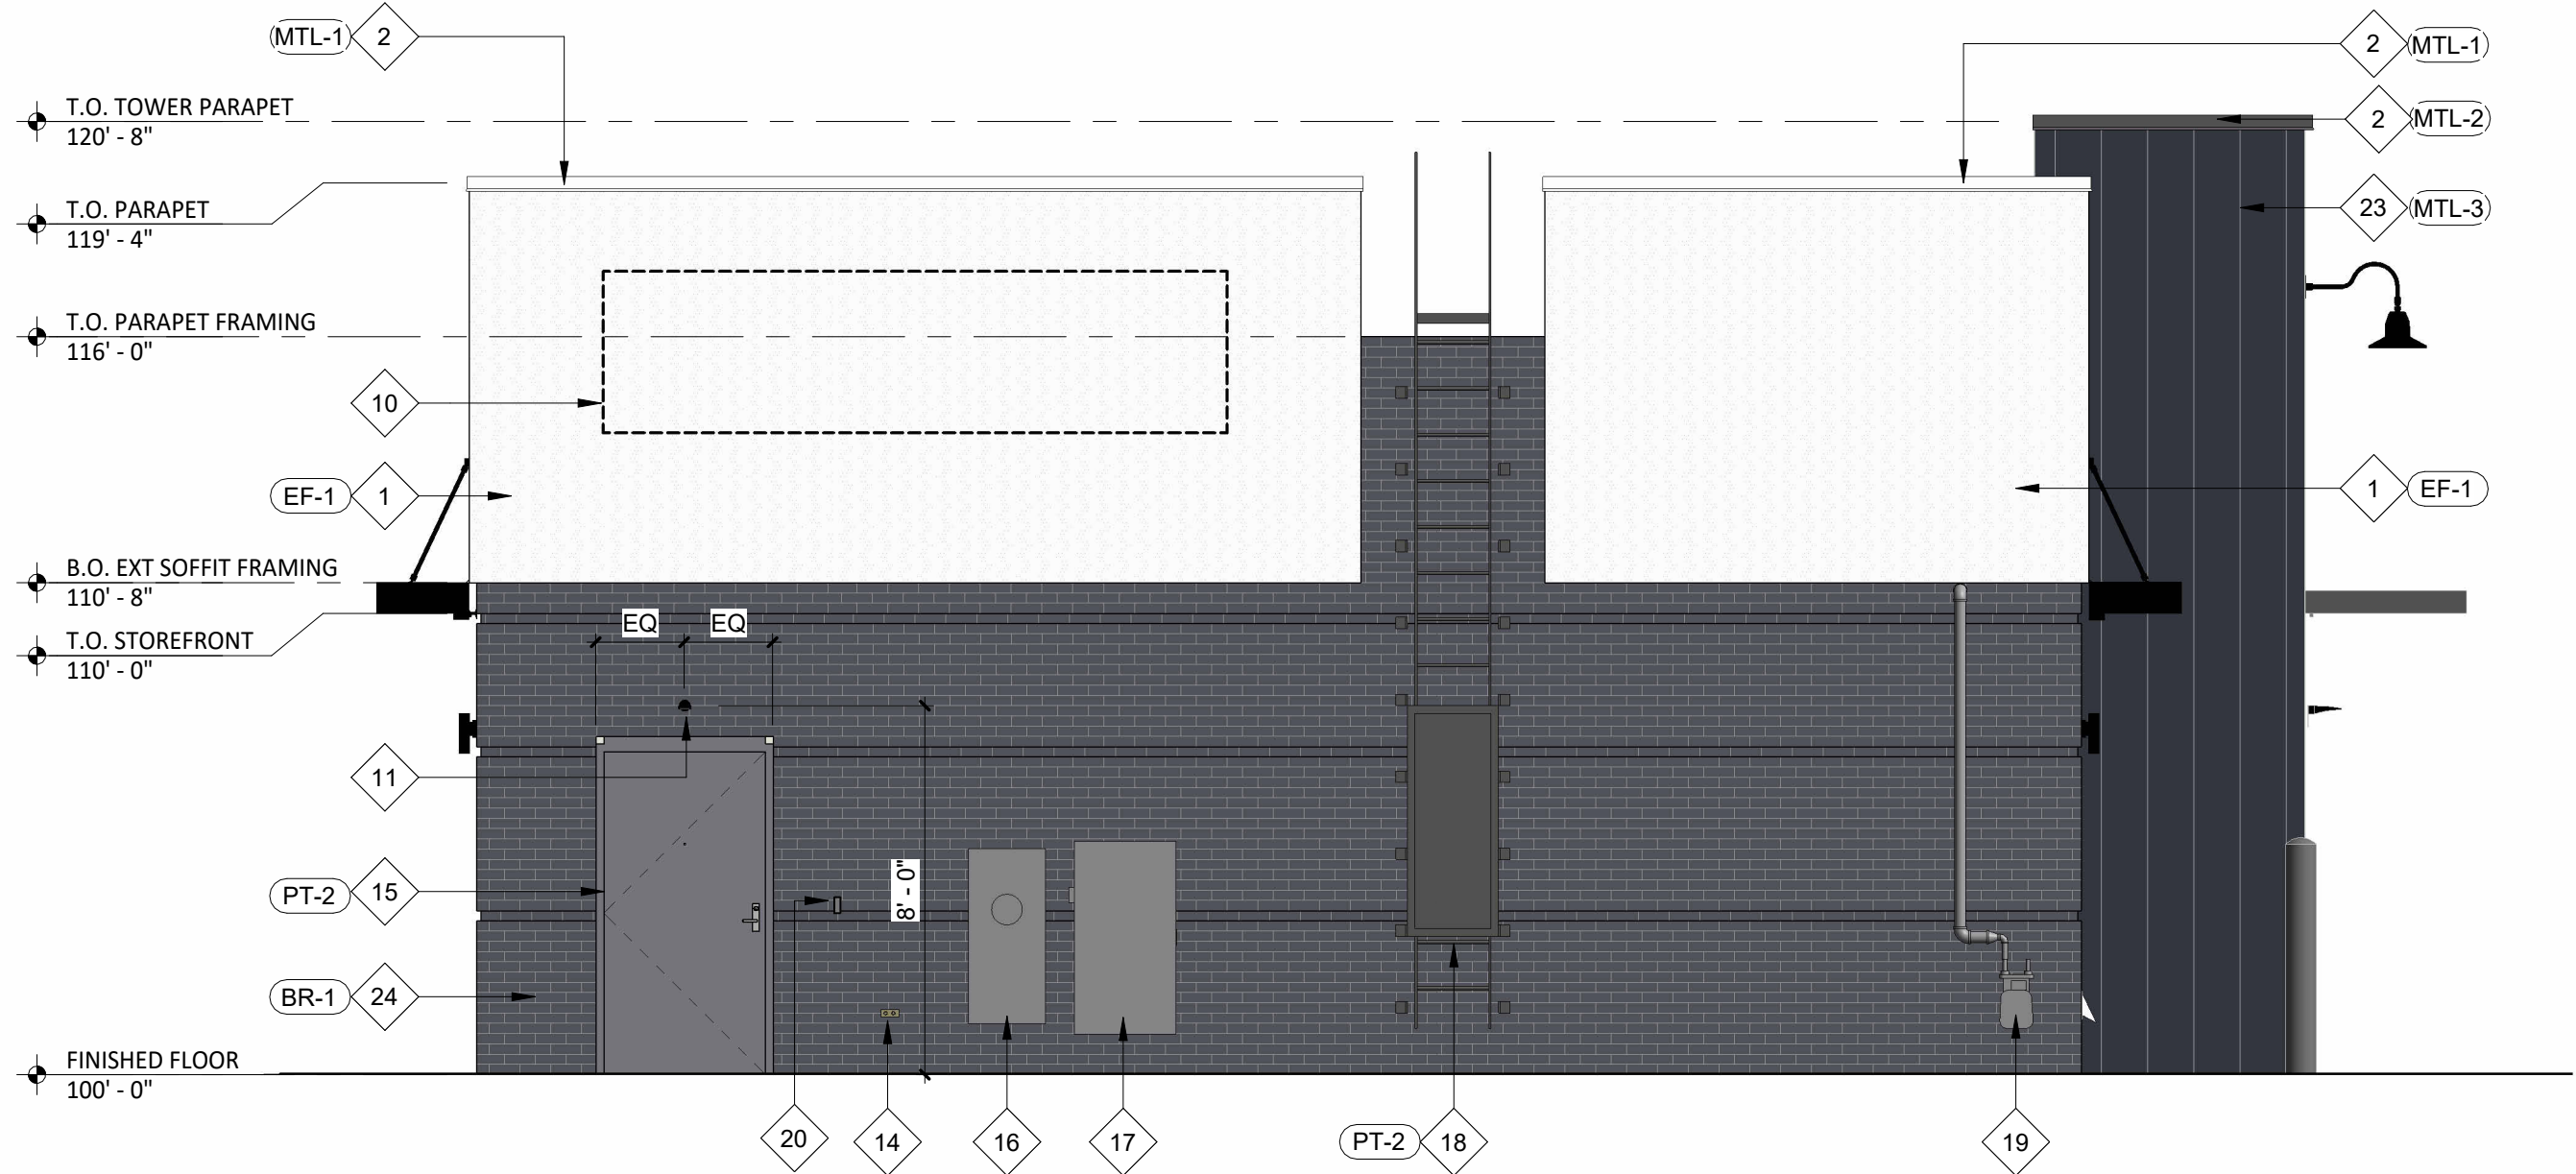

4 EXTERIOR ELEVATION
SCALE: 1/4" = 1'-0"

EXT. ELEV GENERAL NOTES

A METAL CANOPY FROM AMERICAN PRODUCTS, INC. (API), PHONE: (813)-925-0144, E-MAIL: BIDS@AMERICANPROD.COM OR COMPARABLE

KEYNOTE LEGEND

- EIFS - REFER TO SPECIFICATIONS FOR ADDITIONAL INFORMATION.
- PREFINISHED METAL COPING.
- STAINLESS STEEL COW TONGUE OVERFLOW ROOF DRAIN DISCHARGE.
- PREFINISHED METAL CANOPY W/ INTEGRAL LIGHTING.
- PREFINISHED DARK BRONZE ALUMINUM PASS-THRU WINDOW WITH INTEGRATED INTERIOR AIR CURTAIN, TRANSOM AND SIDELITES - CAULK AROUND ENTIRE PERIMETER OF OPENING AT BOTH SIDES.
- 8" CONCRETE SAFETY BOLLARD.
- WALL PACK LIGHT (X6).
- LED CHANNEL LIGHT (X9) - LENGTH TO MATCH CANOPY.
- CONCRETE SPLASH BLOCK.
- DASHED LINE INDICATES EXTENTS OF BLOCKING TO BE PROVIDED BY GENERAL CONTRACTOR - PROVIDE ELECTRICAL ACCESS AS REQUIRED - COORDINATE ADDITIONAL REQUIREMENTS WITH TENANT SIGNAGE VENDOR.
- EXTERIOR EMERGENCY LIGHT (E2).
- EIFS JOINT ALIGNED WITH BUILDING ELEMENTS AS SHOWN - REFER TO MANUFACTURER'S RECOMMENDATION FOR SPACING REQUIREMENTS.
- 6" HIGH VINYL BUILDING ADDRESS NUMBERS - COORDINATE REQUIREMENTS WITH AUTHORITIES HAVING JURISDICTION.
- FROST PROOF WALL HYDRANT.
- INSULATED HOLLOW METAL DOOR AND FRAME - CAULK AROUND ENTIRE PERIMETER OF OPENING AT BOTH SIDES.
- ELECTRICAL METER.
- ELECTRICAL FUSED DISCONNECT SWITCH.
- EXTERIOR ROOF LADDER WITH LOCKING GATE.
- GAS METER.
- DOOR BELL - MOUNT BETWEEN 36" AND 48" ABOVE GRADE.
- RAISED PARAPET BEYOND - EXTERIOR FINISHES TO WRAP AROUND ON EXPOSED SIDES.
- THERMALLY BROKEN ALUMINUM STOREFRONT SYSTEM WITH 1" INSULATED GLAZING - CAULK AROUND ENTIRE PERIMETER OF OPENINGS.
- MBCI METAL PANELS.
- FACE BRICK VENEER - RUNNING BOND - REFER TO SPECIFICATIONS FOR ADDITIONAL INFORMATION.
- SINGLE BRICK COURSE REVEAL - REFER TO 1/A-800 FOR ADDITIONAL INFORMATION.
- EXTERIOR WALL PACK LIGHT TO MATCH SURROUNDING BUILDINGS.
- PREFINISHED METAL CANOPY.
- EXTERIOR GOOSNECK LIGHTING TO MATCH SURROUNDING BUILDINGS.

EXTERIOR FINISH SCHEDULE

FINISH	MATERIAL	COLOR	REMARKS
BR-1	4" FACE BRICK	VELOUR IRONSPOT MAGANESE	REFER TO SPEC FOR GROUT COLOR
EF-1	EIFS	MATCH PT-1	FLAT FINISH
MTL-1	PREFINISHED METAL COPING	PPG #1010-2 "FOG"	TO MATCH ADJACENT FINISH
MTL-2	PREFINISHED METAL COPING	PPG #1001-6 "KNIGHT'S ARMOR"	TO MATCH ADJACENT FINISH
MTL-3	PREFINISHED MBCI PANELS	MATCH PT-2	SHADOWRIB
PT-1	PAINT	PPG #1010-2 "FOG"	SHADOWRIB
PT-2	PAINT	PPG #1001-6 "KNIGHT'S ARMOR"	SHADOWRIB

CONSULTANT



CLIENT



MATT BLOOMFIELD
CORE SOUND DEVELOPMENT
1560 MATTHEW DRIVE, UNIT C
FORT MYERS, FL 33907
MATT@CORESOUNDDEV.COM
(954) 895-2811

PROJECT INFORMATION

**ROLESVILLE
(WALLBROOK)
SHELL BUILDING**
S. MAIN STREET & VIRGINIA WATER DRIVE
ROLESVILLE, NC 27571

SEAL

**NOT FOR
CONSTRUCTION**

PROJECT NO. 2024-0229

DRAWN BY SAS

CHECKED BY KAM

ISSUE DATE

REVISION DATE

TITLE:

EXTERIOR
ELEVATIONS

SHEET NUMBER:

A-700