

McADAMS

The John R. McAdams Company, Inc.
2905 Meridian Parkway
Durham, NC 27713

phone 919.361.5000
fax 919.361.2269
license number: C-0293, C-187

www.mcadamsco.com

CLIENT

ASHTON WOODS
5711 SIX FORKS ROAD, SUITE 300
RALEIGH, NORTH CAROLINA 27609




ASHTON WOODS

THE POINT
PHASES 11-13
CONSTRUCTION DRAWINGS
EAST YOUNG STREET
WAKE COUNTY, NORTH CAROLINA

CD XX-XX

V1 - CD 22-05

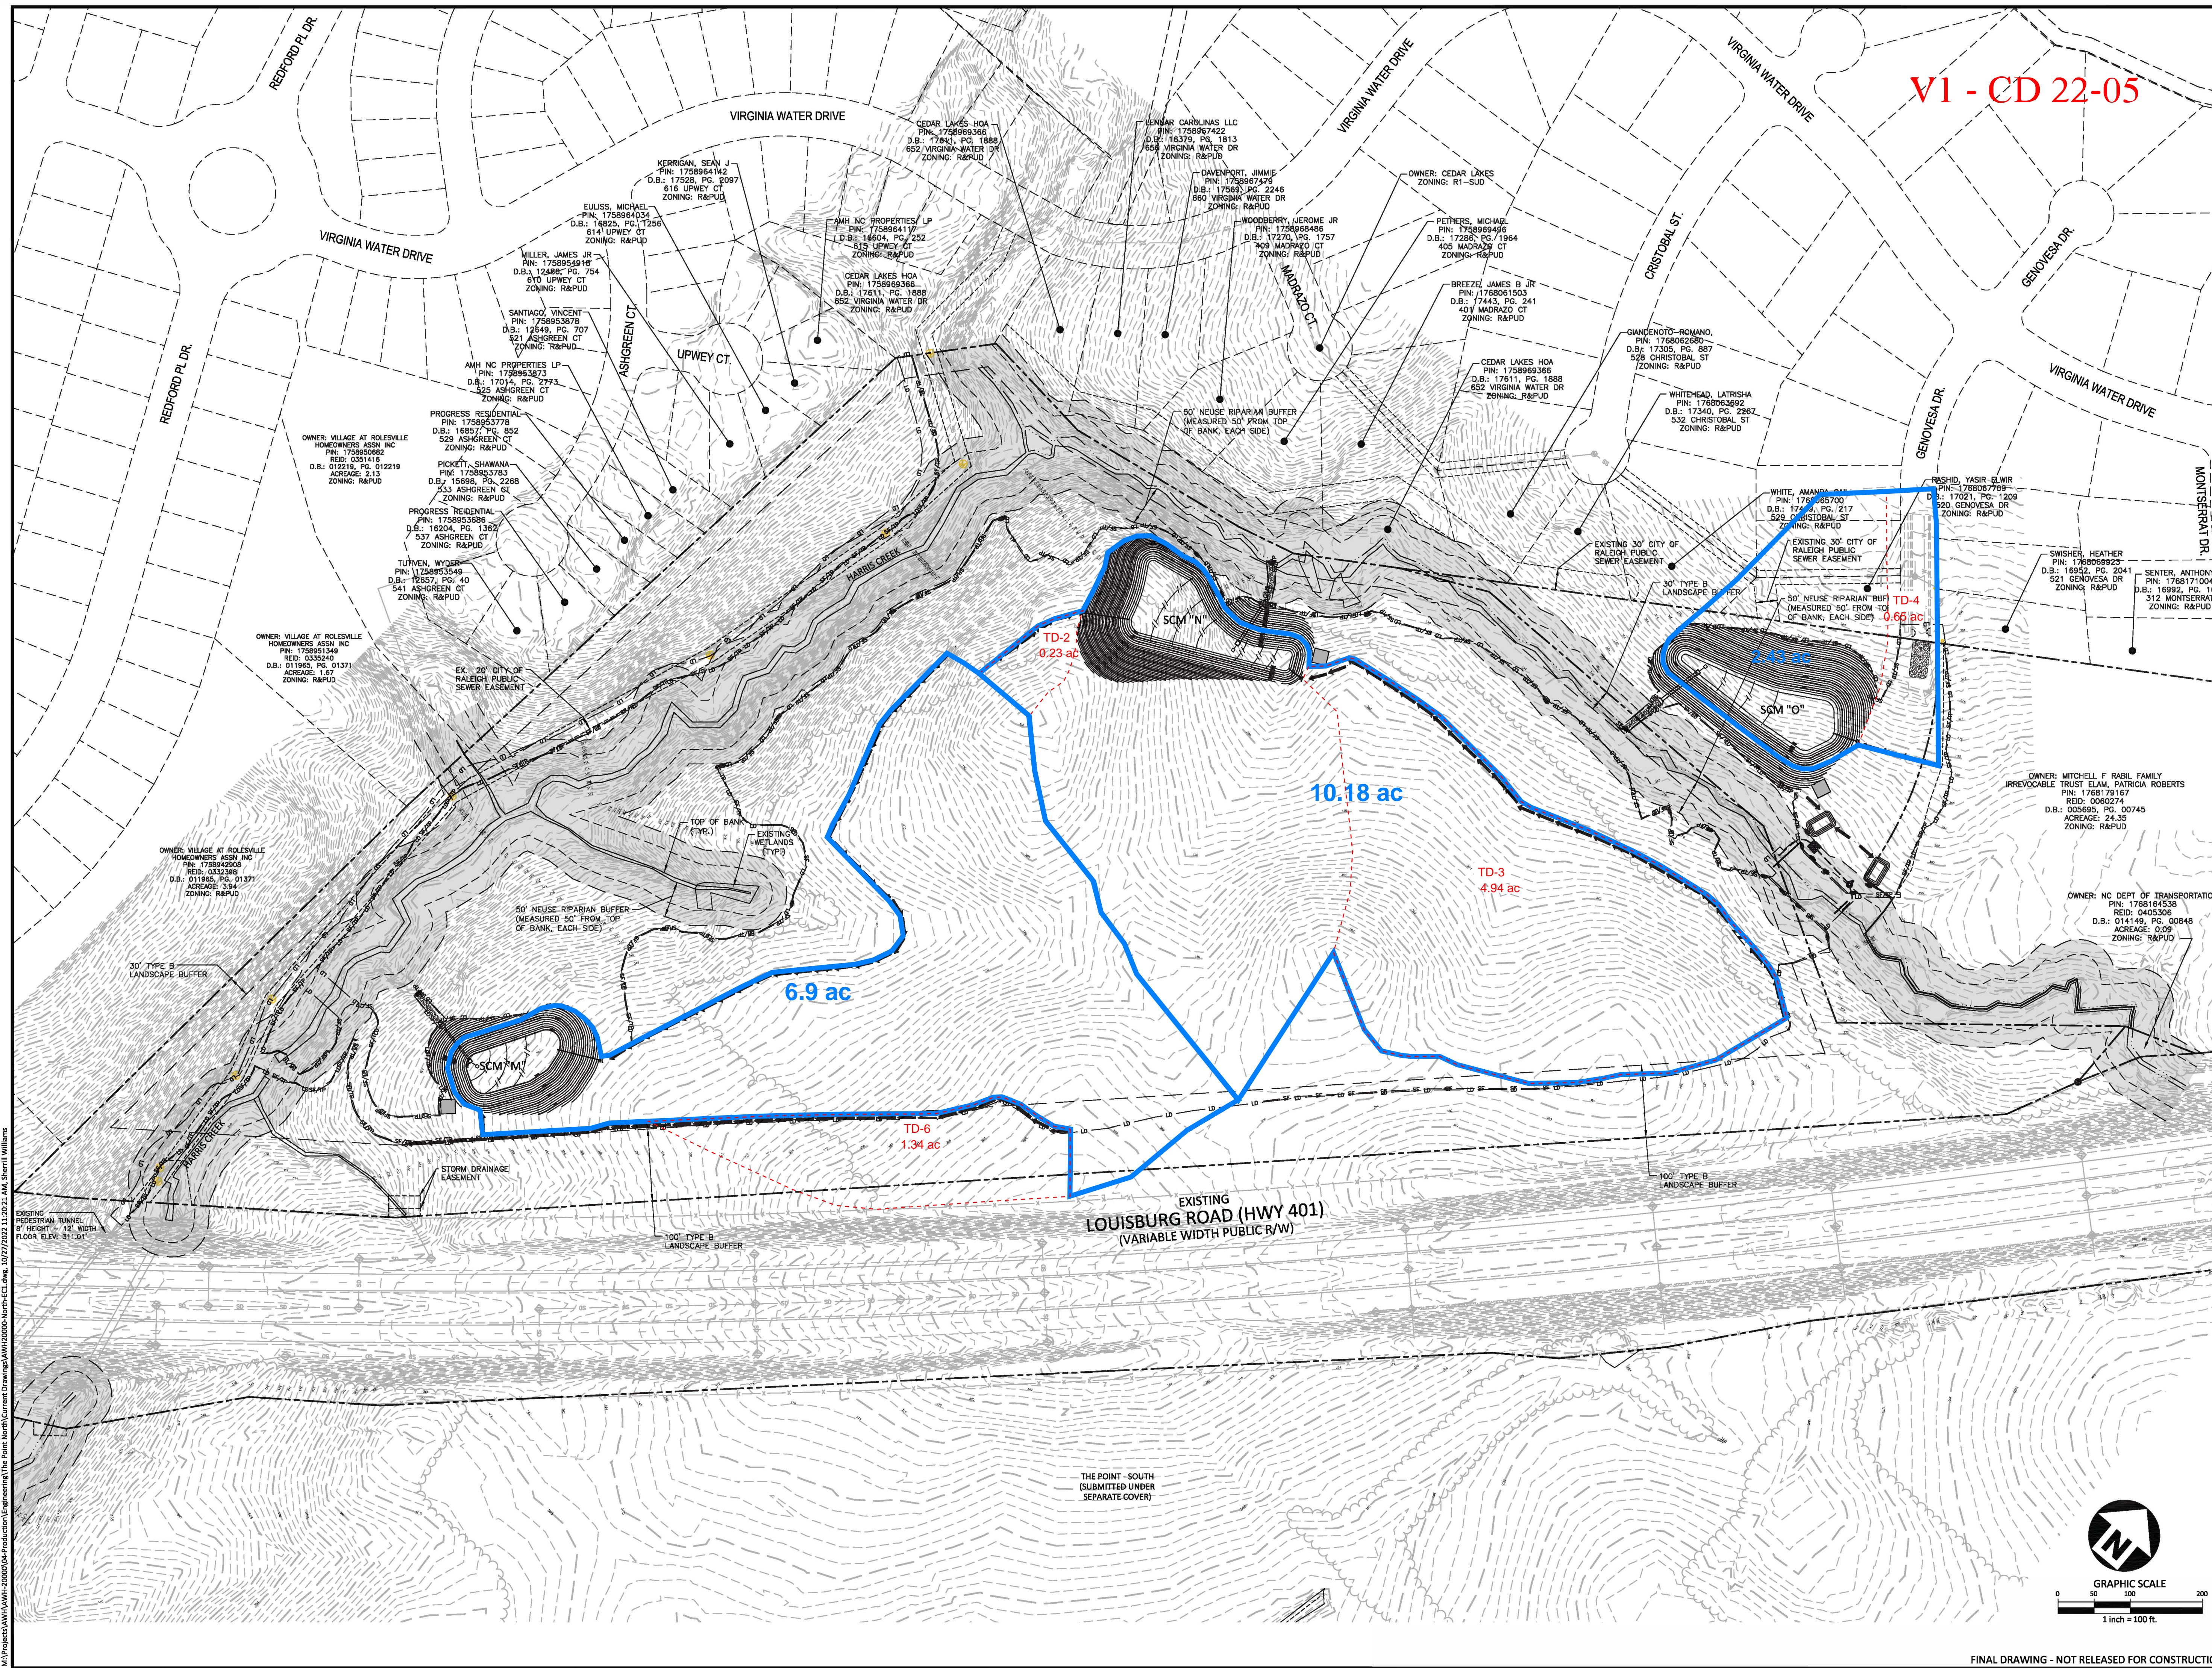

REVISIONS

NO. DATE


PLAN INFORMATION

PROJECT NO. AWH-20000
FILENAME AWH20000-NORTH-EC1
CHECKED BY
DRAWN BY
SCALE 1"=100'
DATE 10.27.2022

SHEET

EROSION CONTROL STAGE 1
DRAINAGE AREA MAP

1 OF 1

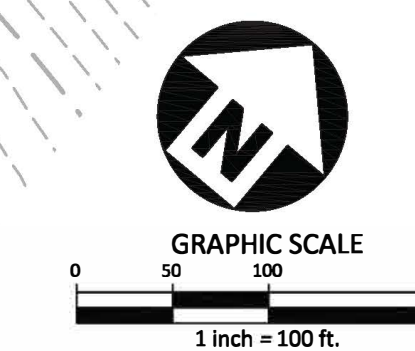

FINAL DRAWING - NOT RELEASED FOR CONSTRUCTION

M:\Projects\AWH\AWH-20000\04-Production\Engineering\The Point\North\Current Drawings\AWH20000-NORTH-EC1.dwg, 10/27/2022 11:20:21 AM, Serrill Williams, 1:1