


PARKER RIDGE - PHASE 1B - SECTION 2
MAJOR SUBDIVISION FINAL PLAT
FOR
LENNAR CAROLINAS LLC

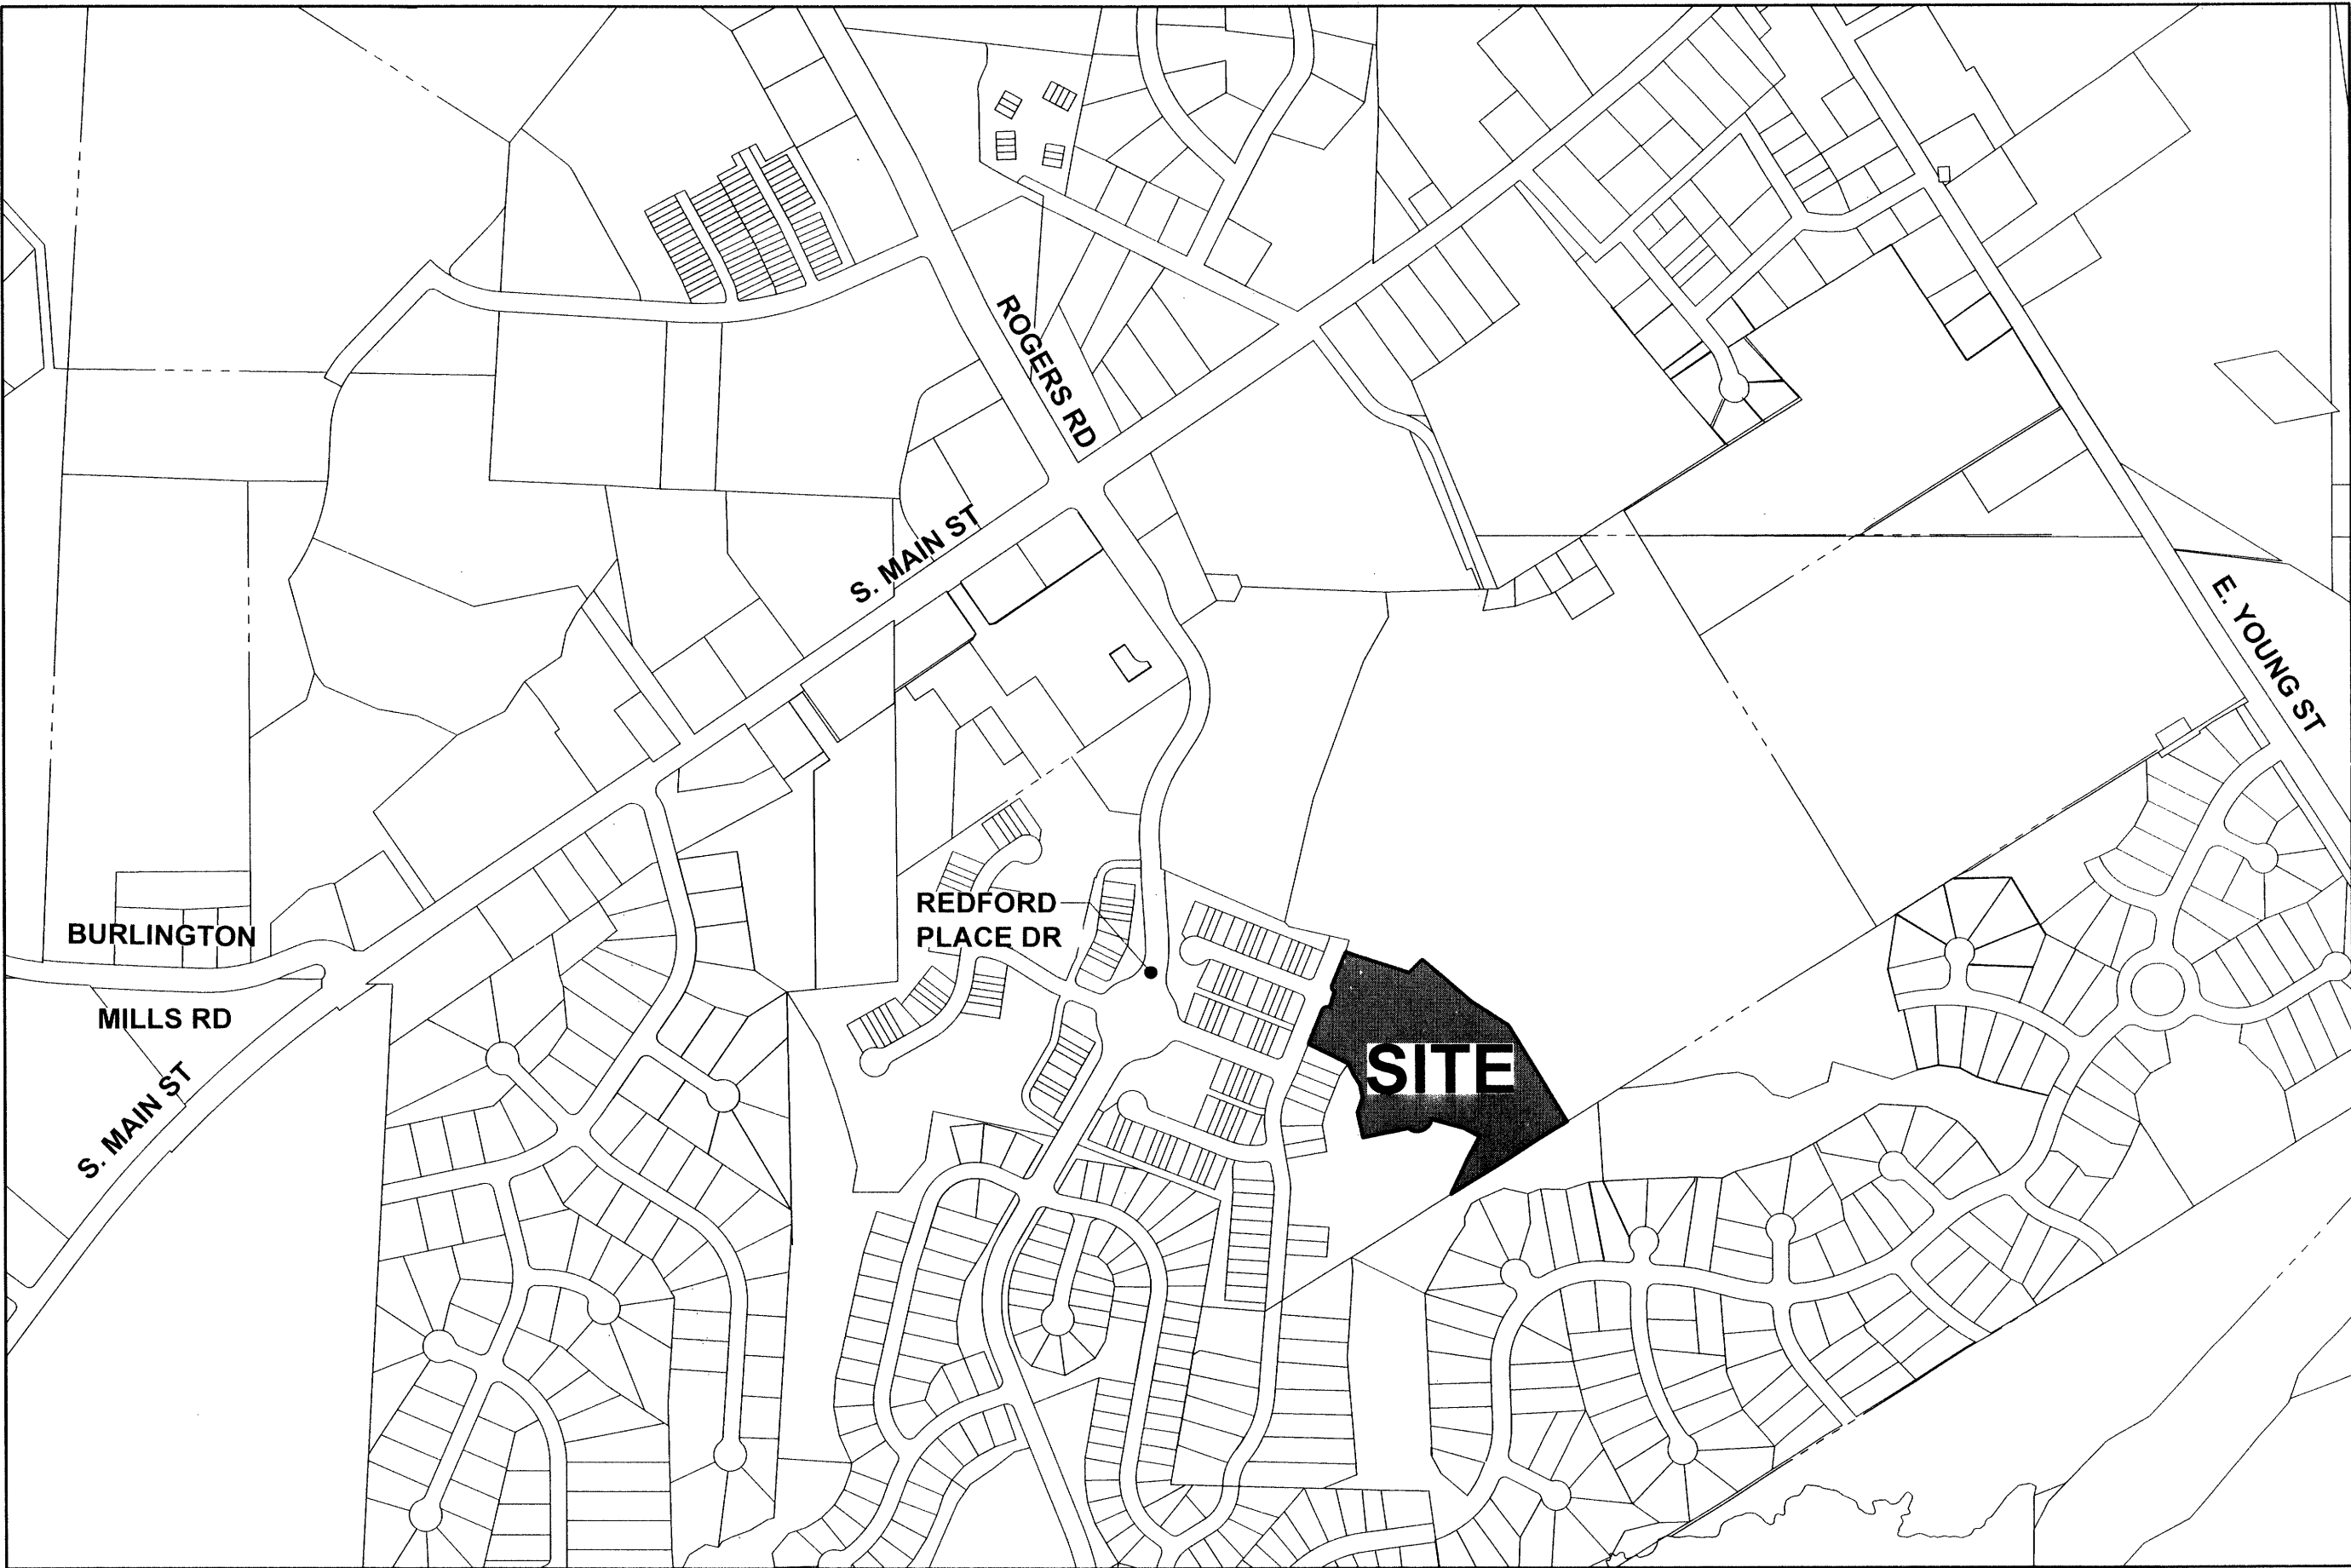

VICINITY MAP
SCALE: 1" = 500'

MA 22-03 ZONING CONDITIONS

2. The following uses shall be prohibited on the portion of the property zoned Residential High Density (the 'RH Parcel'):
- Live-Work Unit
 - Residential Care (ALF, ILF, CCF)
 - Telecommunications Tower
3. The RH Parcel shall have a maximum of 120 townhouse dwellings.
4. The following uses shall be prohibited on the portion of the property zoned Residential Medium Density (the 'RM Parcel'):
- Telecommunications Tower
5. The RM Parcel shall have a maximum of 170 single-family detached dwellings.
6. A single family detached home shall be developed and donated as part of Wounded Warrior Homes, Operation Coming Home, Operation Finally Home, or similar organization providing homes to veterans. Developer shall be entitled to a waiver of all Town of Rolesville permit fees for this home.
7. The development shall include at least one pollinator garden. The pollinator garden shall be a landscaped garden in which at least seventy five percent (75%) of all plants, excluding grasses, are native milkweeds and other nectar-rich flowers.
8. Perimeter buffers shall be provided as shown on the Concept plan. Type 3 and Type 4 perimeter buffers may include 6" fences instead of walls.
9. All single family detached dwellings shall have the following features:
- A 2 car garage;
 - All garage doors shall have windows;
 - Ground floor elevation at the front door shall be a minimum of 12" above average grade across the front façade of the house.
 - A minimum 24" stone or masonry water table along the front elevation;
 - If masonry is not the predominant first floor finish, then the front elevation shall have 2 types of siding. For example, horizontal siding may be combined with shake/board and batten;
 - Roof pitches on the main roof will have a pitch between 5 on 12 and 12 on 12;
 - Roof materials shall be asphalt shingles, metal, copper or wood;
 - Minimum 12" front overhangs;
 - A covered stoop or porch at least 20 sf and 5 ft deep;
 - All windows on front facades shall have shutters or window trim;
 - A minimum 64 sf rear patio;
 - At least one window on each side elevation;
 - No single family detached home shall be constructed with a front elevation or color palette that is identical to the home on either side of it or directly across from it; and
 - A varied color palette shall be used throughout the subdivision.
10. All townhouse dwellings shall have the following features:
- 1 or 2 car garage;
 - A minimum 24" stone or masonry water table along the front elevation;
 - If masonry is not the predominant first floor finish, then the front elevation shall have 2 types of siding. For example, horizontal siding may be combined with shake/board and batten;
 - Roof materials shall be asphalt shingles, metal, copper or wood;
 - Minimum 12" front overhangs;
 - A covered stoop or porch at least 20 sf and 5 ft deep;
 - Shutters or window trim shall be on front façade windows;
 - A minimum 64 sf rear patio shall be provided on front loaded townhouses;
 - At least one window on each side elevation (excluding interior units);
 - No townhouse shall be painted a color that is identical to the home adjacent on either side of it; and
 - A varied color palette shall be used throughout the subdivision.

Lot Addressing

Lot # 134	400 Granite Knoll Court	SFD
Lot # 135	408 Granite Knoll Court	SFD
Lot # 136	412 Granite Knoll Court	SFD
Lot # 137	420 Granite Knoll Court	SFD
Lot # 138	432 Granite Knoll Court	SFD
Lot # 139	436 Granite Knoll Court	SFD
Lot # 140	440 Granite Knoll Court	SFD
Lot # 141	444 Granite Knoll Court	SFD
Lot # 142	448 Granite Knoll Court	SFD
Lot # 143	445 Granite Knoll Court	SFD
Lot # 144	441 Granite Knoll Court	SFD
Lot # 145	437 Granite Knoll Court	SFD
Lot # 146	433 Granite Knoll Court	SFD
Lot # 147	429 Granite Knoll Court	SFD
Lot # 148	425 Granite Knoll Court	SFD
Lot # 149	421 Granite Knoll Court	SFD
Lot # 150	417 Granite Knoll Court	SFD
Lot # 151	413 Granite Knoll Court	SFD
Lot # 152	409 Granite Knoll Court	SFD
Lot # 153	405 Granite Knoll Court	SFD
Lot # 154	401 Granite Knoll Court	SFD
Open Space # 1C	449 Granite Knoll Court	OS

- SFD = Single Family Detached
- OS = Open Space

Street Table

Street Name	Length	R/W Width	Type
Granite Knoll Drive	987 Ft.	50 Ft.	Public

CERTIFICATE OF OWNERSHIP AND DEDICATION

I hereby certify that I am the owner of the property shown and describe hereon, which is in the subdivision jurisdiction of the Town of Rolesville and that I hereby adopt this plan of subdivision with my free consent and establish minimum building setback lines as noted.

Deed Book/Page No.: 19588/1816

Signature(s) & title/position of property owner(s):

KL LB BUY 2 LLC
a Delaware limited liability company

By: [Signature]

Name: Ed Hadley

Title: Authorized Signatory

Date: September 29th, 2025

NOTARY STATEMENT

State of Arizona
County of Maricopa


I certify that the following person(s) personally appeared before me this day, each acknowledging to me that he or she voluntarily signed the foregoing document for the purpose stated therein in the capacity indicated: ED HADLEY, AUTHORIZED SIGNATORY
(Name, Title)

Date: September 29th, 2025.

(Official Seal)

[Signature]
Printed Name: STEPHEN WALLACE CUNNINGHAM Notary Public

My commission expires 11/12/26

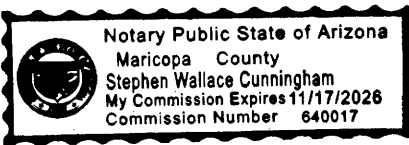

CERTIFICATE OF SURVEY AND ACCURACY:

I, James D. Whitacre, a surveyor licensed under the provisions of Chapter 89C of the North Carolina General Statutes, do hereby certify that this plat was drawn under my supervision from an actual survey made under my supervision, (deed description recorded in Book 19588, Page 1816); that the boundaries not surveyed are shown as broken lines plotted from deeds cited hereon; that the ratio of precision or positional accuracy as calculated is 1/10,000; that this plat was prepared in accordance with G.S. 47-30 as amended. I further certify that this plat creates a subdivision of land within the area of a county or municipality that has an ordinance that regulates parcels of land.

Witness my original signature, license number and seal this 24th day of September, A.D., 2025.

Professional Surveyor L-5273



CERTIFICATE OF SURVEY AND ACCURACY (GNSS):

I, James D. Whitacre, certify that this map was drawn under my supervision from an actual GNSS survey made under my supervision and the following information was used to perform the survey.

Class of survey: A
Positional accuracy: 0.033" H
Type of GNSS field procedure: Real Time Kinematic - NC Network
Date(s) of survey: March 5, 2024
Datum/Epoch: NAD 83 (NRS 2011)
Published/fixed control: NC Real Time Network
Geoid model: Geoid 12A
Combined grid factor: 0.99990581
Units: US Survey Feet

CERTIFICATE OF APPROVAL FOR RECORDING

I hereby certify that the subdivision plat shown hereon has been found to comply with the Subdivision Regulations of the Town of Rolesville, North Carolina and that this plat has been approved by the LDA of the Town of Rolesville for recording in the Office of the Register of Deeds of Wake County.

OCTOBER 28, 2025
Date

Michelle F. Raby
Land Development Administrator, Town of Rolesville
Rolesville, North Carolina

CERTIFICATE OF APPROVAL FOR RECORDING

I, Michelle Raby, Review Officer of the Town of Rolesville, Wake County, certify that the map of plat to which this certification is affixed meets all statutory requirements for recording.

Michelle F. Raby October 28, 2025
Review Officer Date

SUBDIVISION STREET DISCLOSURE STATEMENT

All public streets shall be dedicated to the Town of Rolesville, the State of North Carolina or the public as determined appropriate by the Board of Commissioners of the Town of Rolesville. All streets shown on the final plat shall be designated in accordance with G.S. § 136-102.6 and designation as public shall be conclusively presumed an offer of dedication to the public.

SITE DATA TABLE

Owner:	KL LB BUY 2 LLC 225 Liberty Street, Suite 4210 New York, NY 10281
Site Addresses:	201 Redford Place Drive 82 School St. Rolesville, NC 27571
PIN(S):	1758988402
Existing Zoning:	RM-C2 per MA-22-03
Town Application Ref.:	MA22-03, PSP23-02 & CID-23-06
Existing Lot Area:	2,157,209 Sq. Ft. (49.522 Ac.)
Single Family Lot Area:	129,674 Sq. Ft. (2.977 Ac.)
R/w Dedication:	28,157 Sq. Ft. (0.646 Ac.)
Homeowners Association Common Lot Area (Open Space #1C):	135,132 Sq. Ft. (3.102 Ac.)
Remaining Area:	1,864,246 Sq. Ft. (42.797 Ac.)
Total Site Area:	2,157,209 Sq. Ft. (49.522 Ac.)
Number of Open Space Lots:	1
Number of Residential Lots:	21
Impervious Area Allowed Per Lot:	See Note #15 this sheet.
Single Family Setbacks (RM-C2):	Front: 20' Side: 5' Corner Side: 10' Rear: 20'

GENERAL NOTE

- The purpose of this plat is to dedicate right-of-way, easements, tree conservation areas and create new lots.
- No published horizontal survey monument found within 2,000 feet of this subject parcel(s).
- Areas calculated by coordinate geometry.
- All above ground and subsurface improvements are not necessarily shown hereon.
- All distances are horizontal ground distances.
- All bearings and coordinates are based on North Carolina State Plain Coordinate System (NAD 83, 2011 Adjustment).
- These Parcels may be subject to easements or rights of others that have not been disclosed on this plat.
- By graphic plotting only this property is located in Zone "X" (Areas determined to be outside of the 100-year flood plain), by the Federal Emergency Agency on Flood Insurance Rate Map, Community Panel No. 3720175800K and 3720176800K with an effective date of July 19, 2022, in Wake County, North Carolina. No field surveying was performed to determine this zone and an elevation certificate may be needed to verify this determination or apply for a variance from the Federal Emergency Management Agency.
- Boundary information shown hereon was prepared from an actual field survey and from existing records as referenced hereon.
- There was evidence of Wetlands and Jurisdictional waters on the site. Wetland and streams shown hereon are based off preliminary jurisdictional determination completed by Soil & Environmental Consultants, PA, dated March 14, 2023.
- The subdivider shall file the approved final plat with the Register of Deeds of Wake County within sixty (60) days of the LDA of the Town of Rolesville approval; otherwise, such approval shall be null and void.
- All common area and open space lots are to be owned and maintained by the Property Owner's Association for this development.
- Declaration of Covenants, Conditions and Restrictions for Parker Ridge, has been recorded in Deed Book 19870, Page 610, in the Wake County Register of Deeds.
- Easements for storm drainage shown on the plat are not made to Wake County but are irrevocably made to the subsequent owners of any and all of the properties shown hereon for their use and benefit public acceptance. It shall be the responsibility of the property owners to maintain the drainage easements and any drainage structures therein, so as to maintain the integrity of the drainage system and ensure positive drainage. Easements may not be piped without receiving plan approval from Wake County.
- The maximum impervious surface allowed (MISA) is 2,500 square feet for detached single family lots.

Register of Deeds

Tammy L. Brunner
Wake County, NC
10/29/2025 08:39:17 AM
B: BM2025 P: 02056 Pages: 2
Recording Fee: \$42.00

DOCUMENT # 2025078830




FSP-25-16

Parker Ridge - Phase 1B - Section 2
Major Subdivision Final Plat
for
Lennar Carolinas, LLC

TOWN OF ROLESVILLE WAKE COUNTY NORTH CAROLINA

PLAN PREPARED BY:

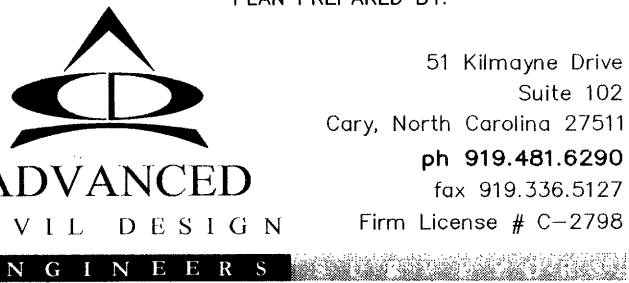

DRAWN BY: CMR

CHECKED BY: JDW

SCALE: 1" = 500'

V1 DATE: 05/31/25

V2 DATE: 08/01/25

V3 DATE: 09/24/25

V4 DATE:

SHEET 1 / 2

REFERENCES:

D.B. 19559, Pg. 290
B.M. 2001, Pg. 2437
B.M. 1693, Pg. 1693

NOTE:



- Refer to Sheet 1 of this multi-page plat for notes, restrictions, and other requirements pertaining to this plat.
- See Sheet 2 for line and curve tables.
- All common area and open space lots are to be owned and maintained by the Property Owner's Association for this development.

LEGEND

●	Iron Pin Found	—	Property Boundary
○	Iron Pipe Found	—	Proposed Right-of-Way
○	Iron Pin Set	---	Ex Right-of-Way
⊗	PK Nail Set	---	Proposed Property Line
⊕	Monument Found	---	Adj. Property Line
△	Calculated Point	---	Old Property Line Removed by this Plat
N/F	Now or Formerly	---	Property Line or R/W Not Surveyed
DB/PG	Deed Book / Page	---	Ex. Utility Easement Line
BM/PG	Book of Maps / Page	---	Ex. Stream Centerline
HOA	Homeowners Association	---	50' Neuse River Buffer
R/W	Right-of-Way	---	Proposed Easement
SCM	Stormwater Control Measure	---	Landscape Buffer
SF	Square Feet	---	Building Setback
Ac.	Acre	---	Zoning Line
VAR	Variable	---	
Lot Address		---	Tree Conservation Area
C.O.R.	City of Raleigh	---	Jurisdictional Wetlands per S&EC/USACE dated 3/14/23

CURVE TABLE					
NO.	DELTA	RADIUS	LENGTH	CHORD BEARING	CHORD DIST.
C1	121°01'27"	45.00'	95.05'	N67°44'18"E	78.34'
C2	09°58'59"	16.50'	27.64'	S69°51'37"W	24.52'
C3	08°40'01"	16.50'	24.20'	S20°08'23"E	22.08'
C4	05°02'41"	230.00'	202.33'	N36°56'47"W	195.87'
C5	00°51'16"	255.00'	26.06'	N59°13'15"W	26.04'
C6	00°91'6"47"	255.00'	41.30'	N51°39'14"W	41.25'
C7	00°91'6"08"	255.00'	41.25'	N42°22'46"W	41.21'
C8	00°91'5"25"	255.00'	41.20'	N33°07'00"W	41.15'
C9	00°91'4"39"	255.00'	41.14'	N23°51'57"W	41.10'
C10	00°72'9"56"	255.00'	33.38'	N15°29'39"W	33.35'
C11	04°42'45"	25.00'	19.38'	S33°57'08"E	18.90'
C12	01°6'53"10"	45.00'	13.26'	N47°43'01"W	13.21'
C13	04°6'30"00"	45.00'	36.52'	N16°01'26"W	35.53'
C14	05°53'44"0"	45.00'	43.65'	S23°57'38"E	41.96'
C15	02°8'50"33"	45.00'	22.65'	S18°14'58"W	22.41'
C16	04°42'45"	25.00'	19.38'	N10°27'47"E	18.90'
C17	01°43'6"53"	205.00'	52.29'	N19°03'08"W	52.15'
C18	03°31'4"42"	205.00'	118.95'	N42°58'55"W	117.29'
C19	00°23'2"37"	205.00'	9.10'	N60°52'35"W	9.10'

LINE TABLE		
LINE	DISTANCE	BEARING
L1	47.65'	N18°56'20"E
L2	41.00'	N11°41'08"W
L3	36.19'	N32°50'34"W
L4	36.66'	N24°45'37"W
L5	25.38'	N17°58'57"E
L6	25.38'	S17°58'57"W
L7	7.80'	N64°51'58"W
L8	56.91'	S62°25'23"E

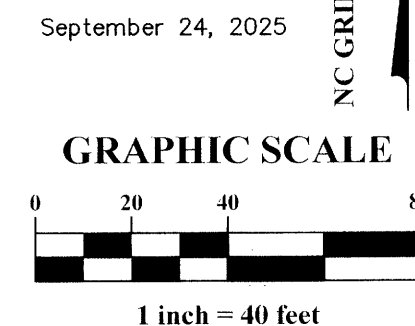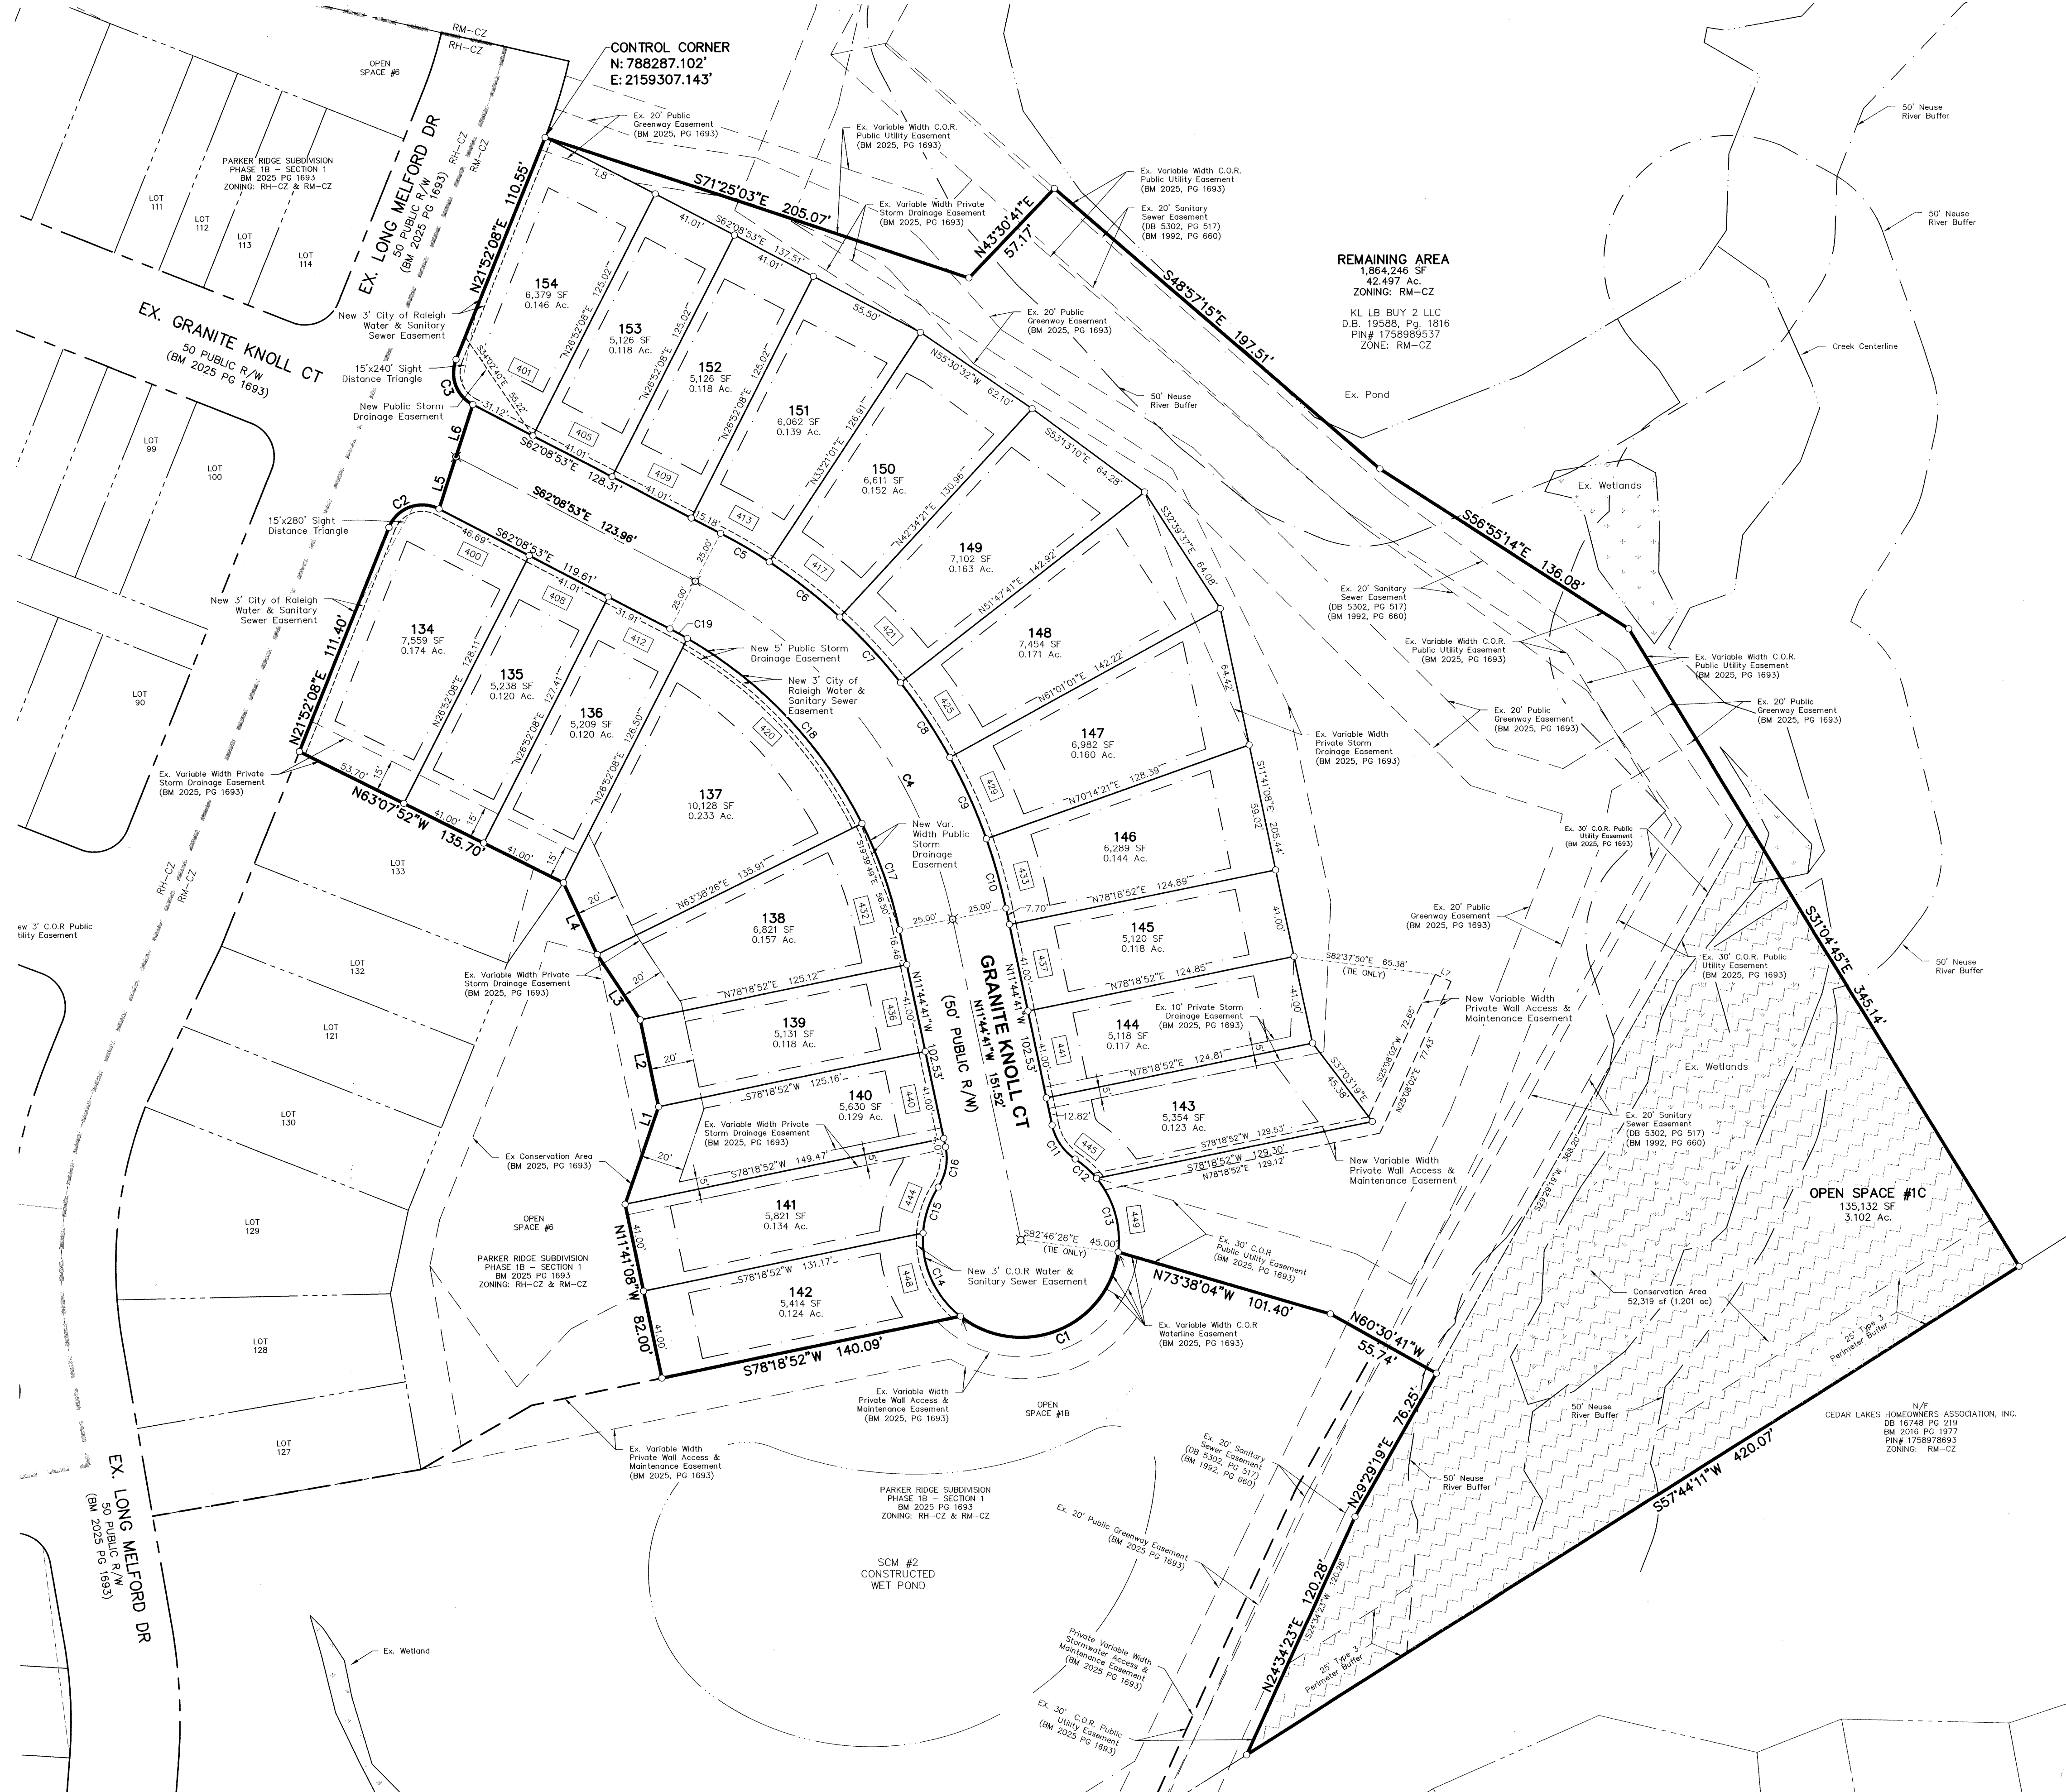

FSP-25-16

Parker Ridge - Phase 1B - Section 2
Major Subdivision Final Plat
for
Lennar Carolinas, LLC

TOWN OF ROLESVILLE WAKE COUNTY NORTH CAROLINA

PLAN PREPARED BY:

ADVANCED
CIVIL DESIGN
ENGINEERS

51 Kilmayne Drive
Suite 102
Cary, North Carolina 27511
ph 919.481.6290
fax 919.336.5127
Firm License # C-2798

DRAWN BY: CMR
SCALE: 1" = 500'
V1 DATE: 05/31/25
V2 DATE: 08/01/25
V3 DATE: 09/24/25
V4 DATE:

CHECKED BY: JDW

SHEET 2 / 2