

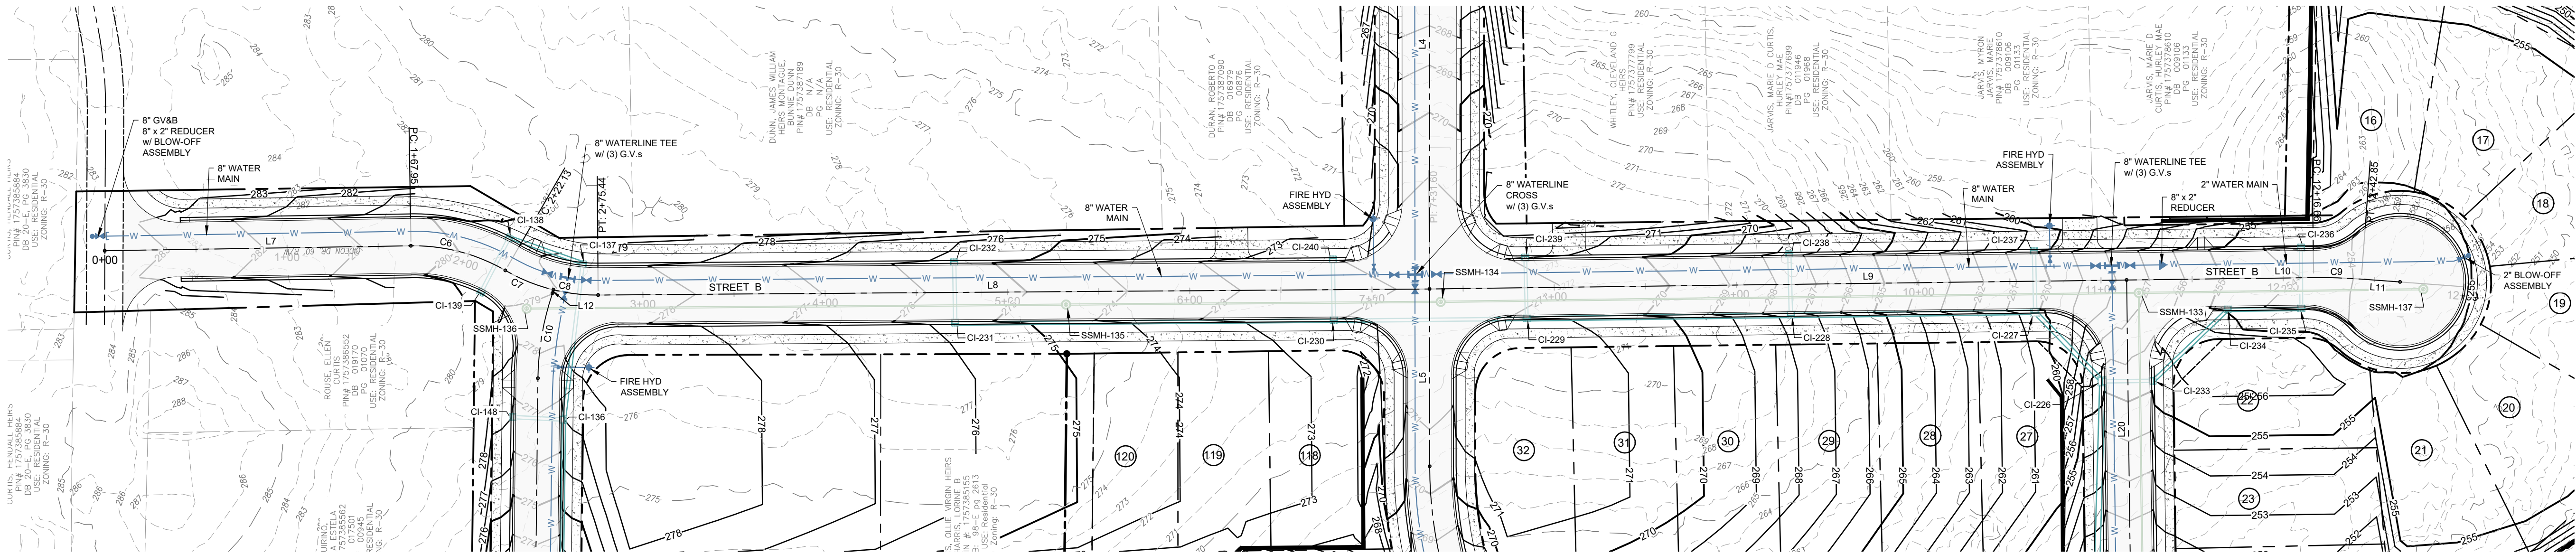


File Location: C:\Users\BryanHarris\OneDrive\Documents\Harris Creek Farm - Jonesville\Engineering\DWG\Construction\Plans\63 Street A Plan & Profile.dwg

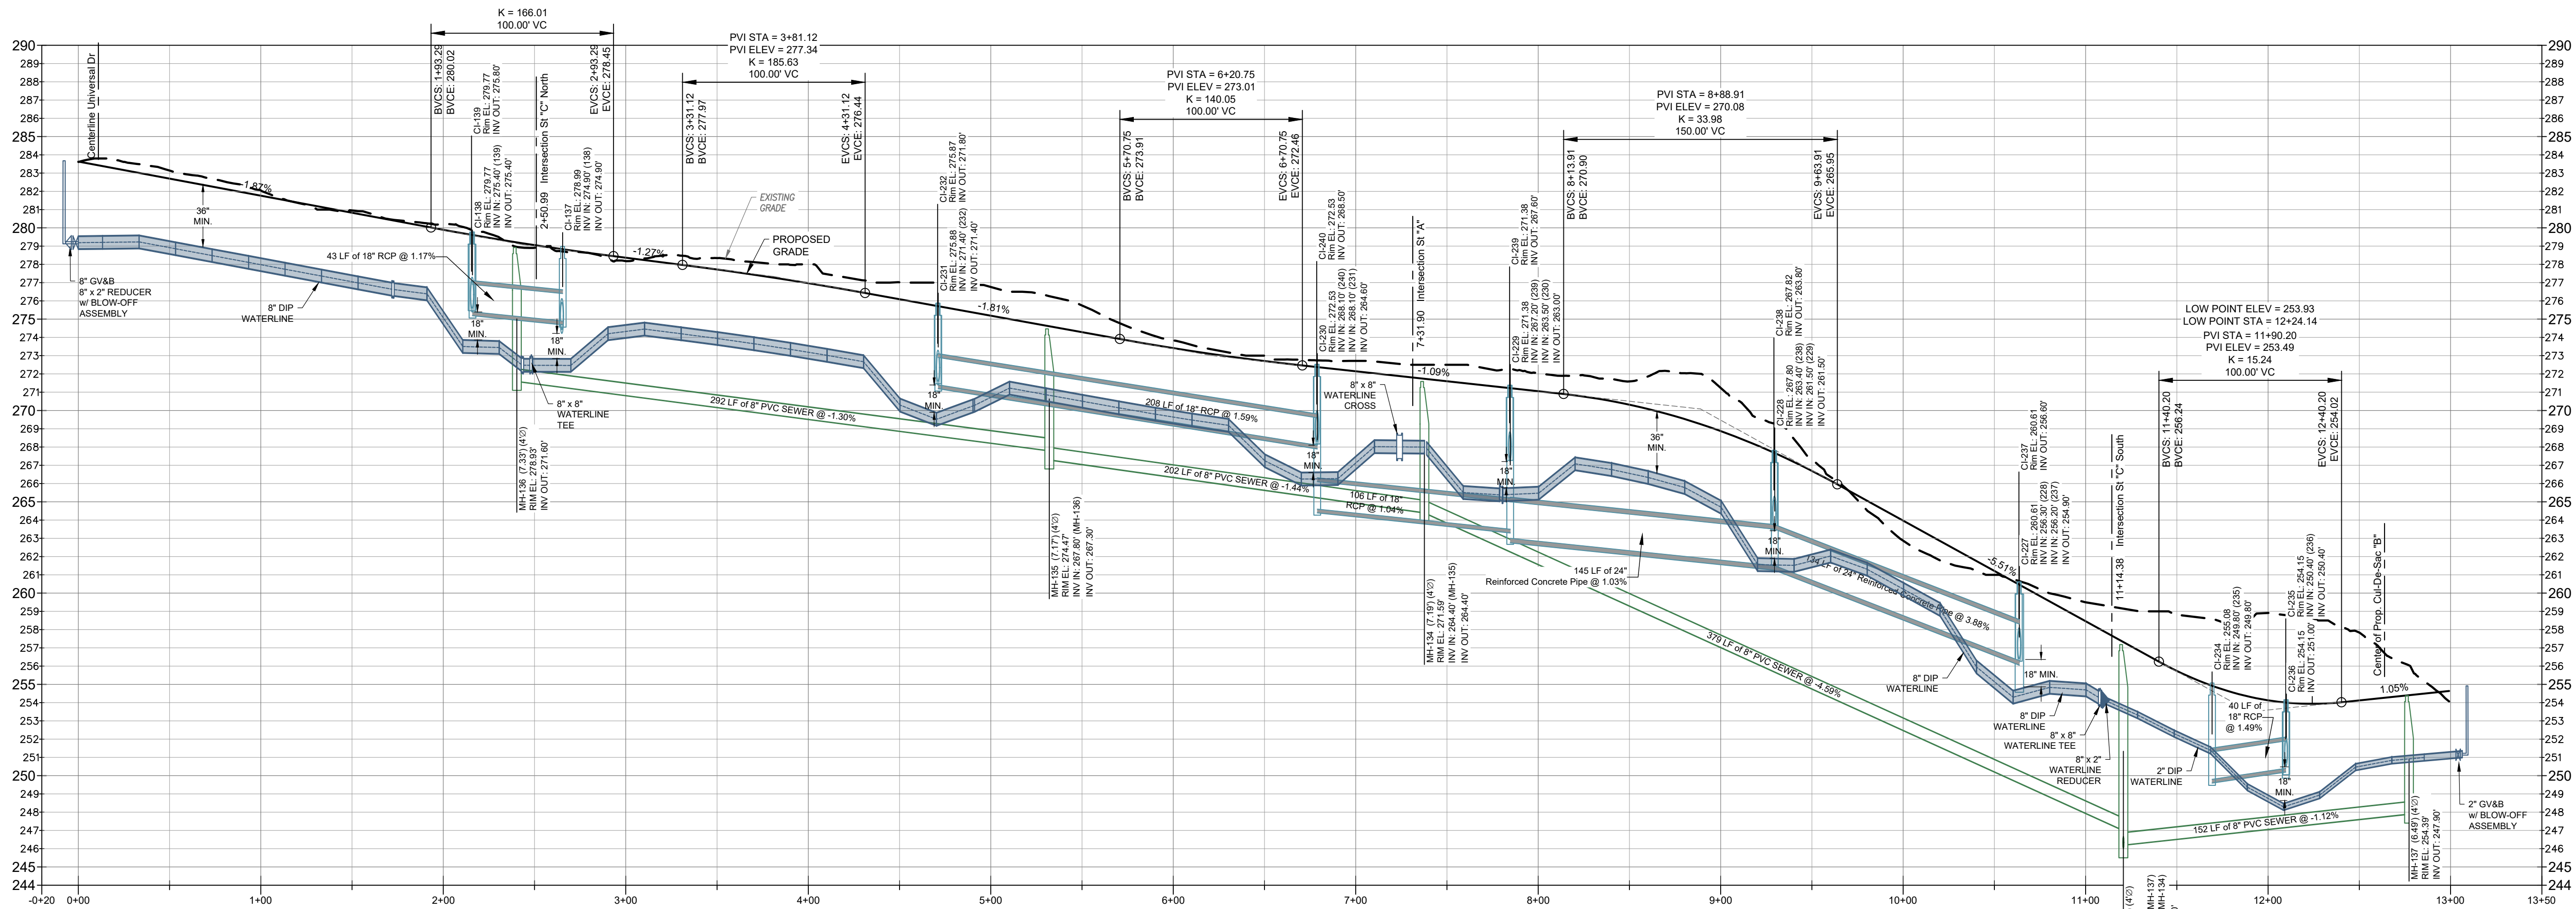


STREET "B" PLAN VIEW

NOTES:
1. SEE SHEET 14 - SITE PLAN Data & Details FOR STREET CENTERLINE LINE AND CURVE DATA.

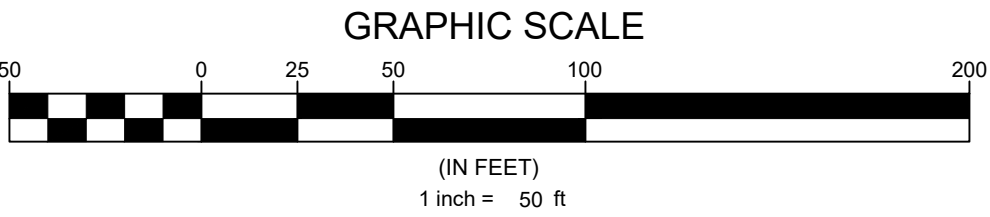

STREET "B" PROFILE VIEW

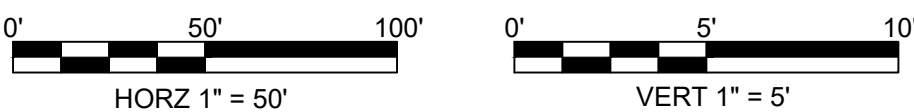

N.C. UNDERGROUND UTILITIES
811
3 DAYS BEFORE DIGGING CALL
TOLL FREE 811 or (800)632-4949
A ONE CALL SYSTEM FOR COMMUNITY AND JOB SAFETY

Developer

**THE CSC GROUP**
CONTRIBUTE TO THE SUCCESS OF LOCAL COMMUNITY

10030 Green Level Church Rd, Suite 802 #149: Cary, NC 27519

Engineer

**QUANTECH ENGINEERING**
INNOVATIVE SOLUTIONS | REDUCING THE RISK
Firm # F-1517
15000 Weston Parkway
Cary, N.C. 27513
(919) 996-9455

Surveyor


**Rolesville**
Surveying & Mapping
PSP-24-05

Jurisdiction / Municipality

Town of Rolesville
502 Southtown Cir
Rolesville, NC 27571
Phone: 919-554-6517

Other Consultants

Sheet map:

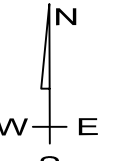

Seal:



FINAL DRAWING - FOR REVIEW PURPOSES ONLY

Issued / Print Date: 2025-May-30 (17:49)
File Name: 53 Street A Plan & Profile.dwg

Last Saved by: Tim Newsome
Drawn by: TAN

Project:

HARRIS CREEK FARMS
CID-25-??

Issued for: PROGRESS DRAWINGS
DO NOT USE FOR CONSTRUCTION

REVISIONS

No.	Date	Description
-----	------	-------------

Sheet Title:

**STREET B
PLAN &
PROFILE**

Sheet #:


54




File Location: C:\Users\BryanHarris\OneDrive\Documents\Harris Creek Farm - Jonesville\Engineering\DWG\Construction\Plans\53 Street A Plan & Profile.dwg




STREET "D" PLAN VIEW

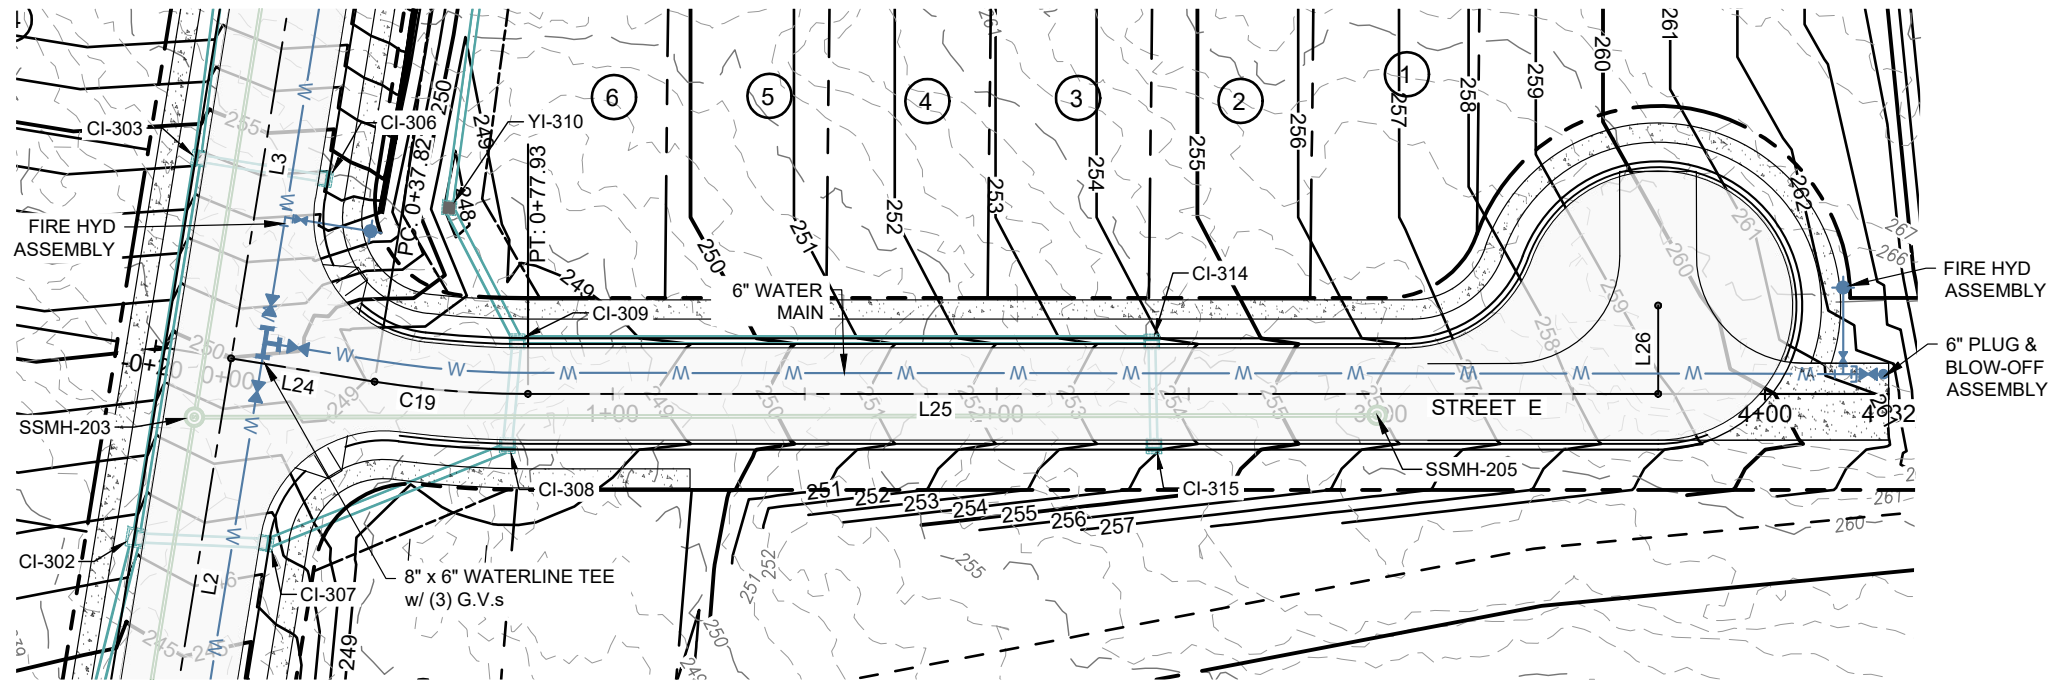



File Location: C:\Users\BryanHarris\Quantech\Engineering - Documents\Harris Creek Farm - Jonesville\Engineering\DWG\Construction\Plans\63 Street A - Plan & Profile.dwg

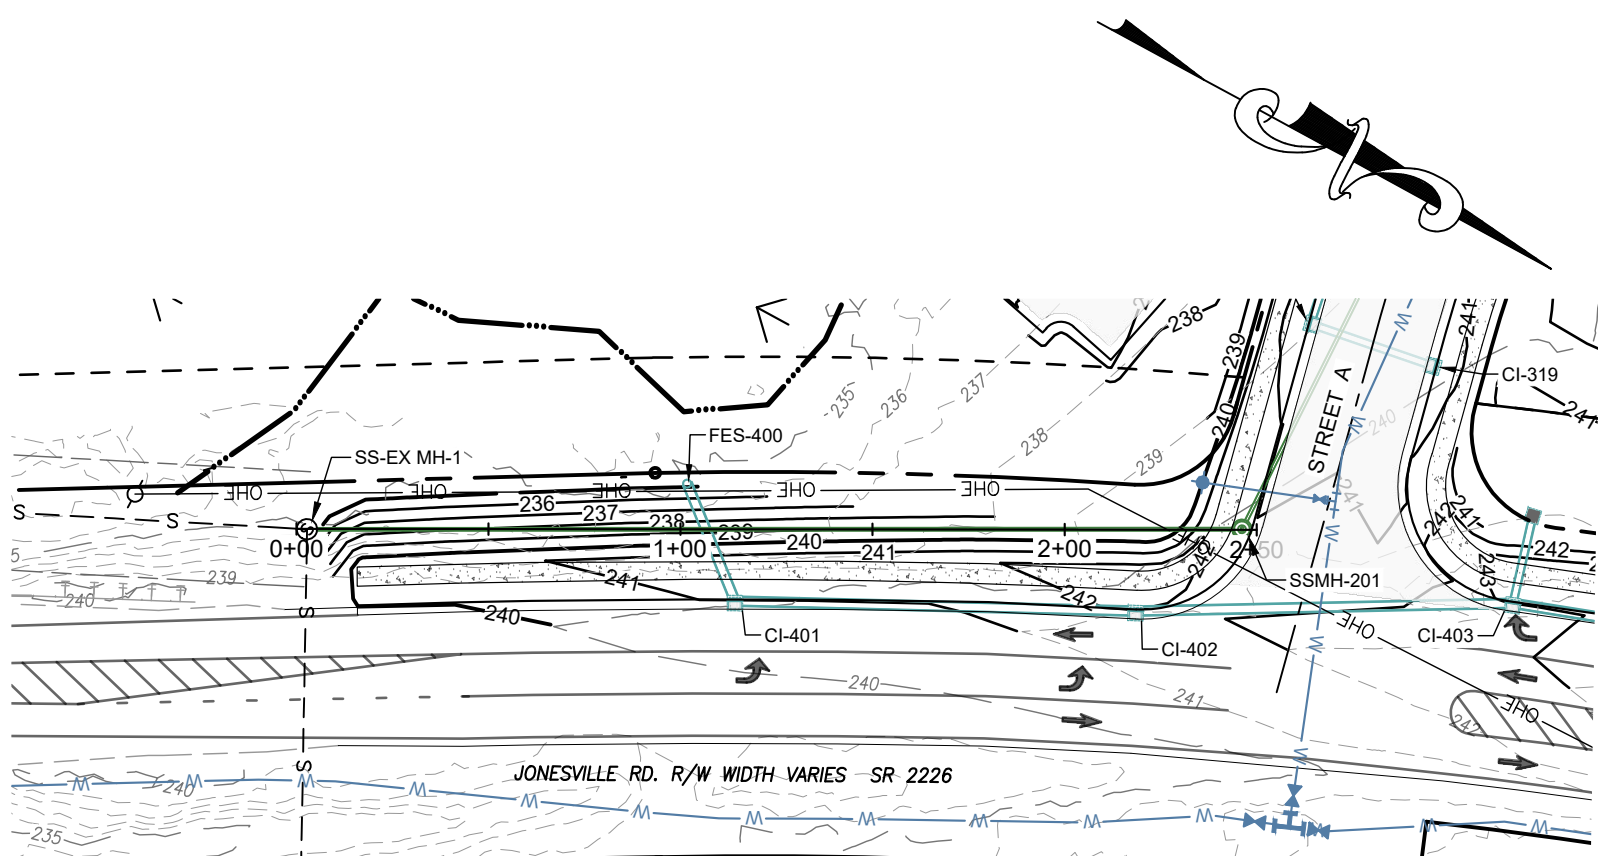


Sewer Outfall East Plan

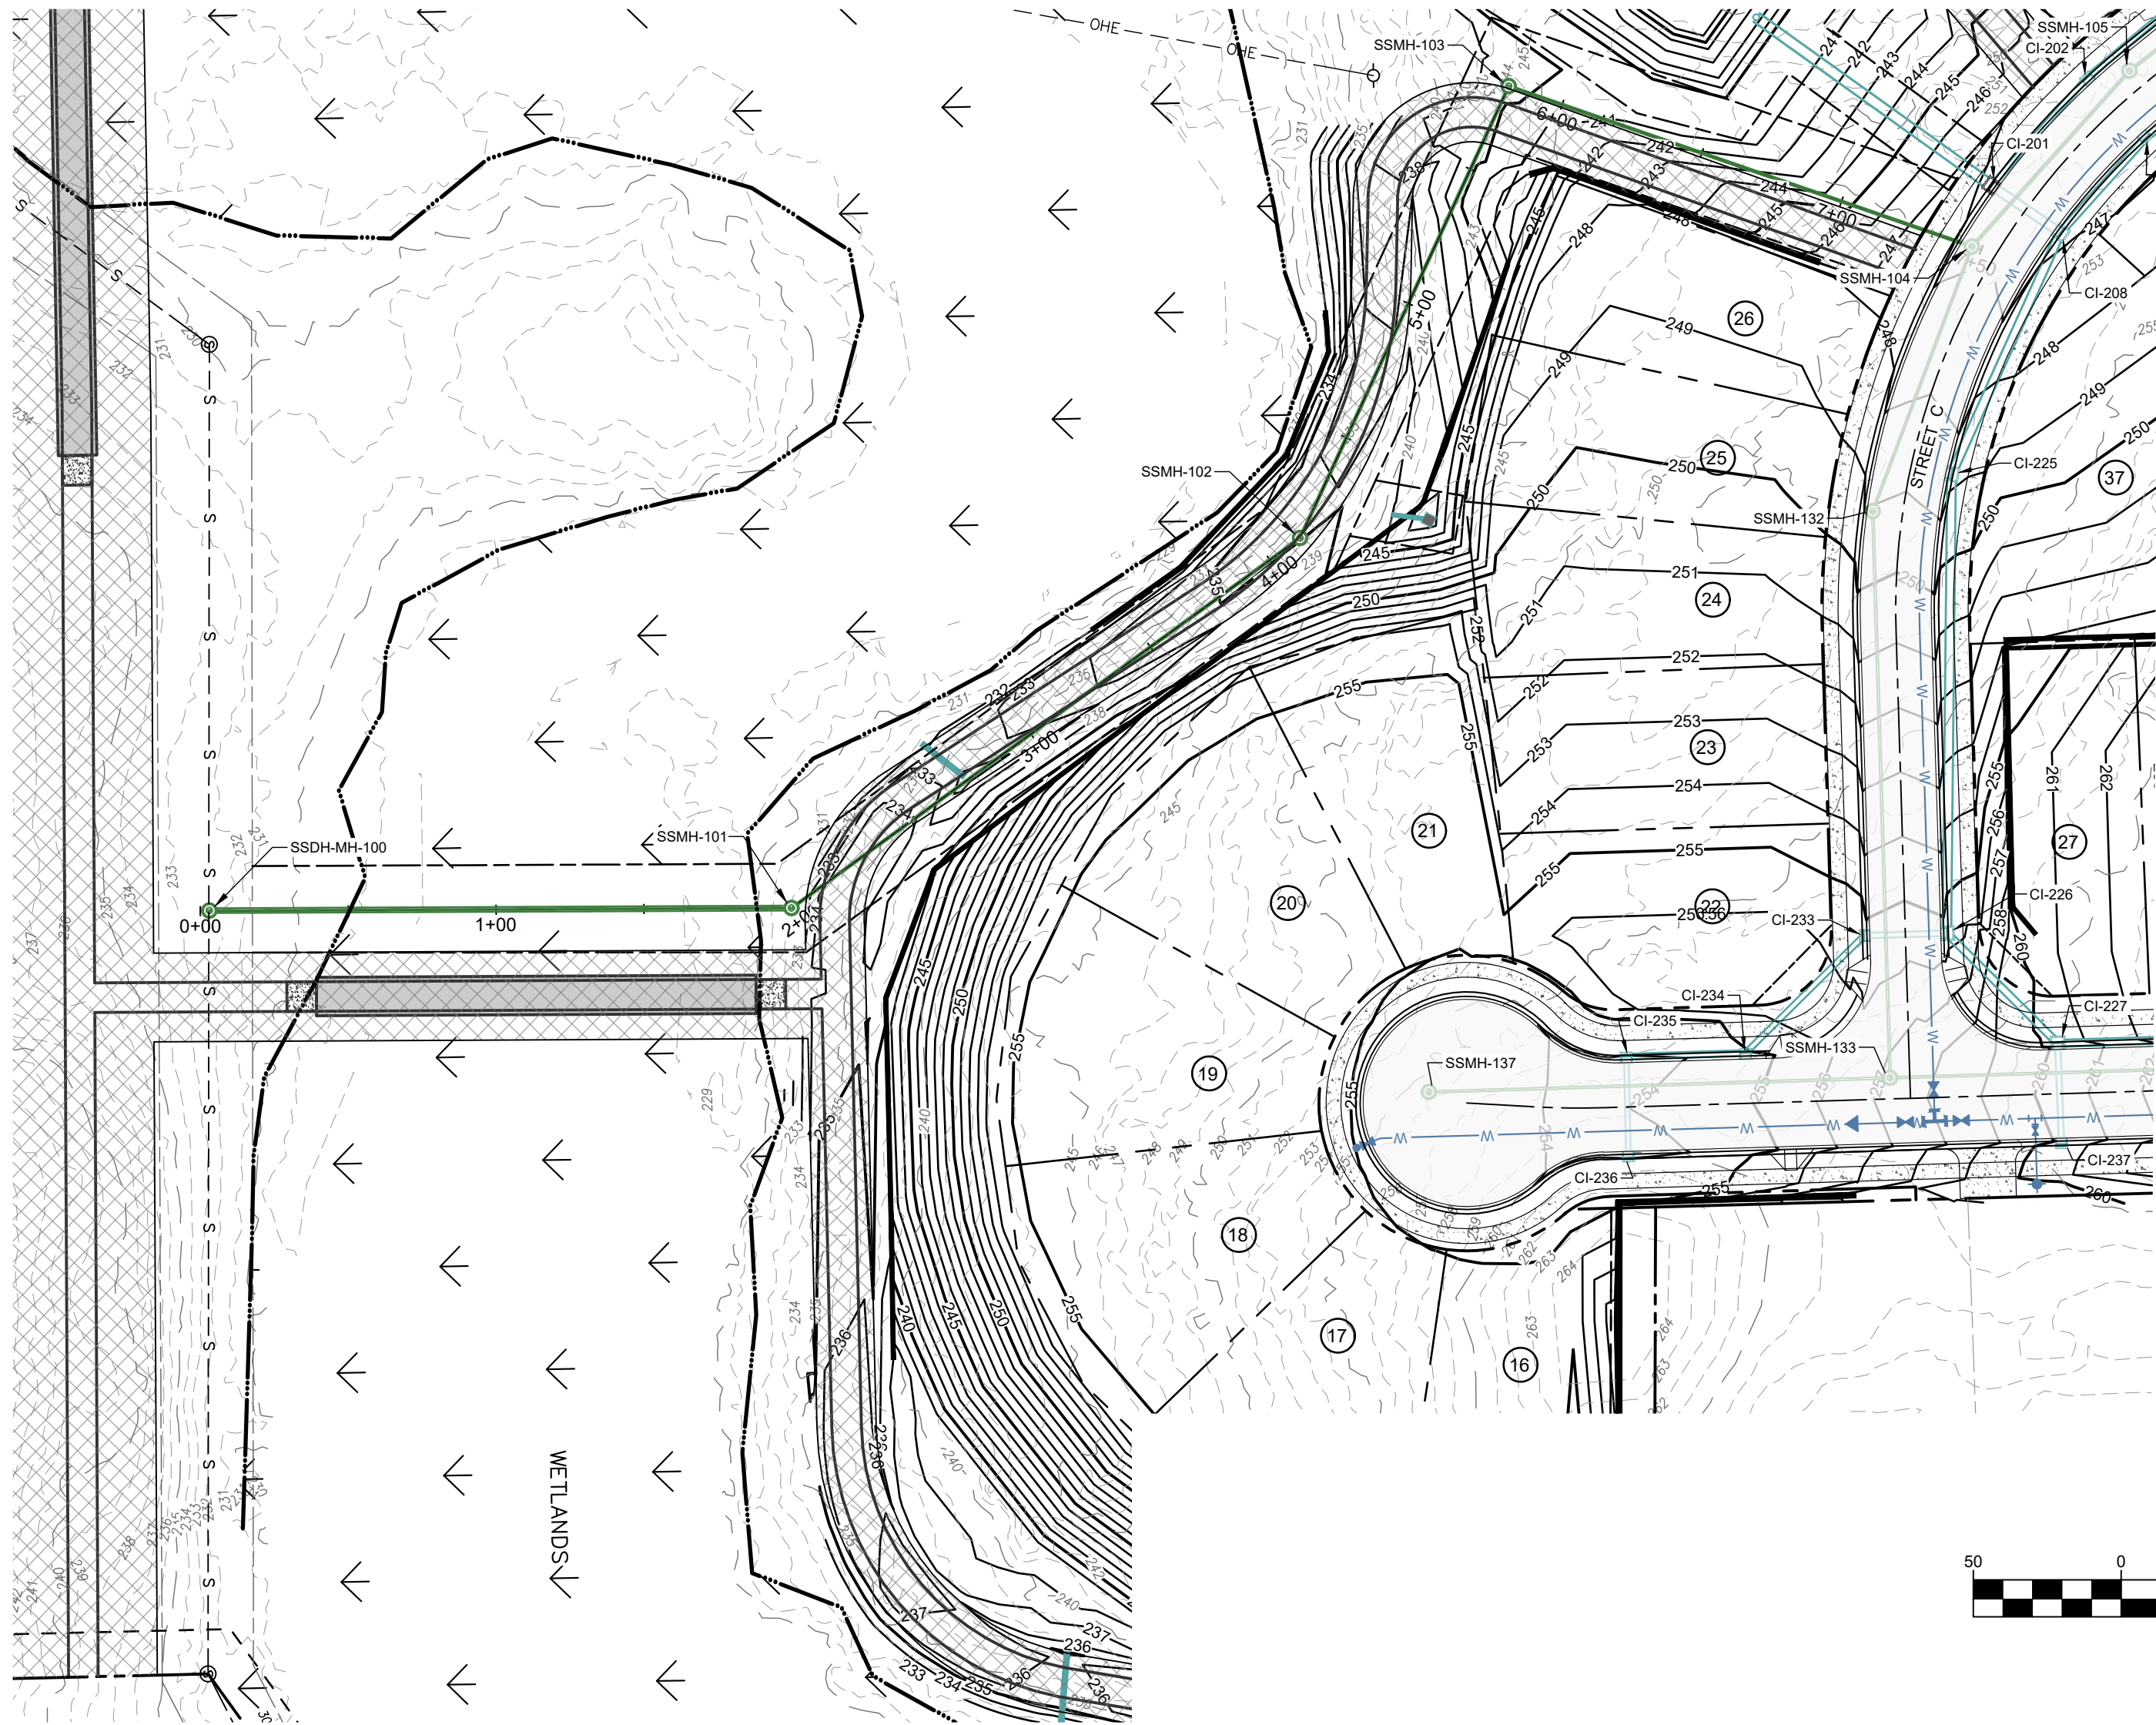



Sewer Outfall West Plan

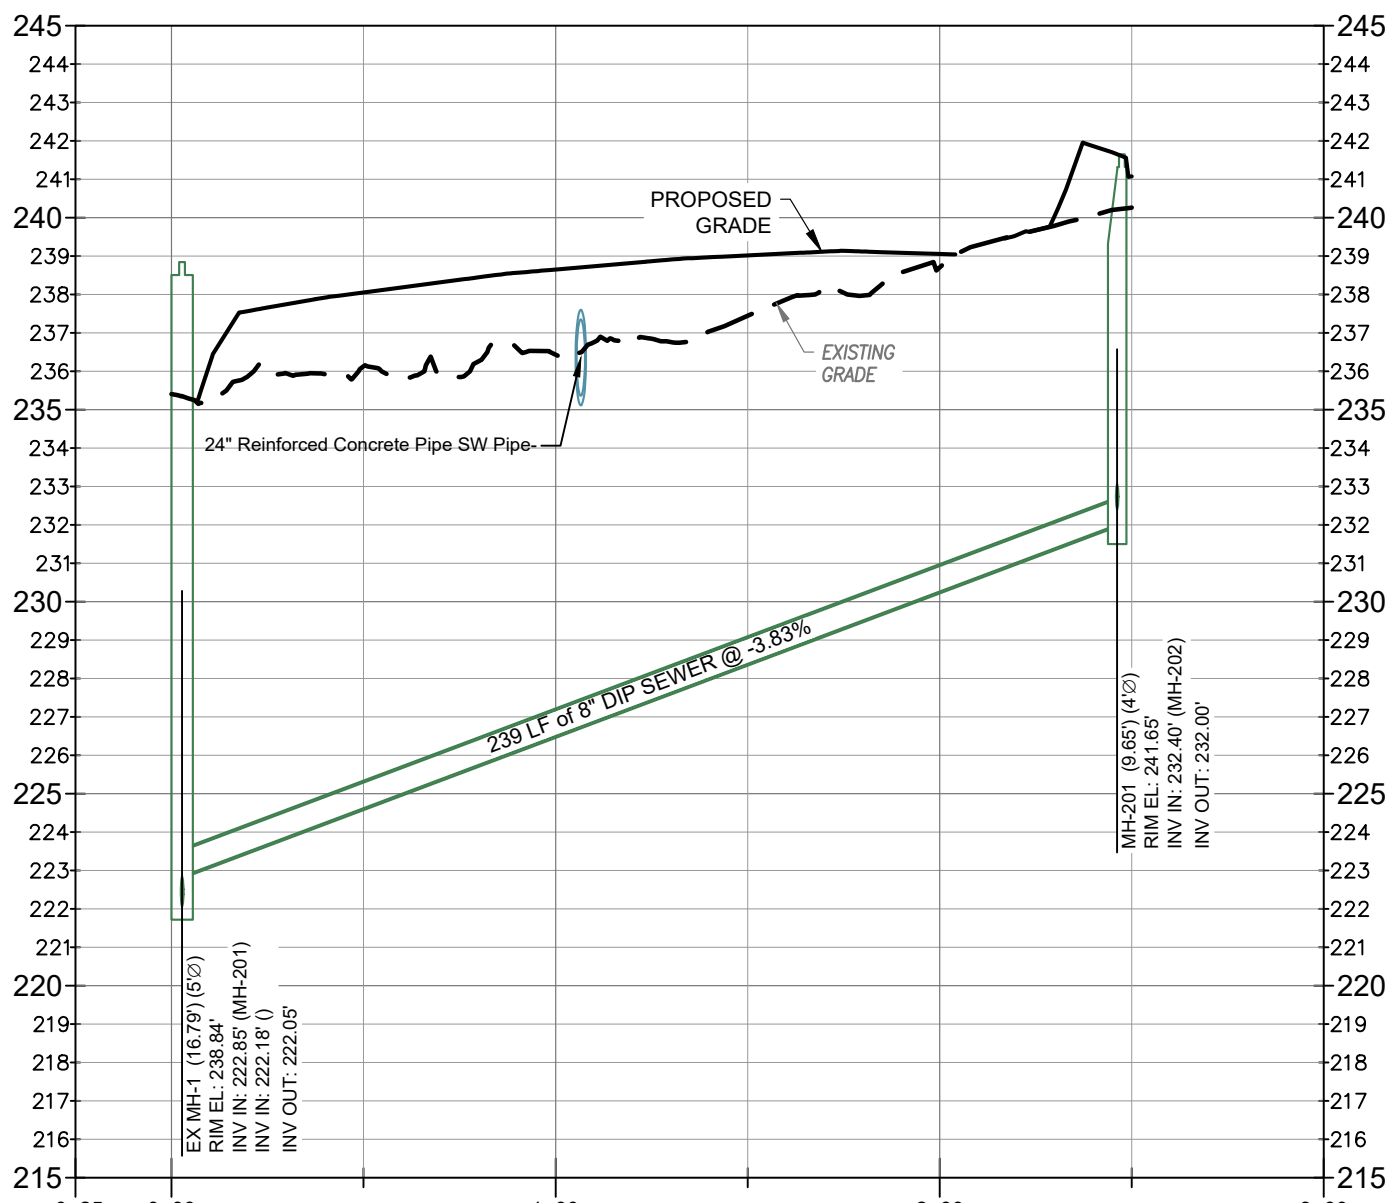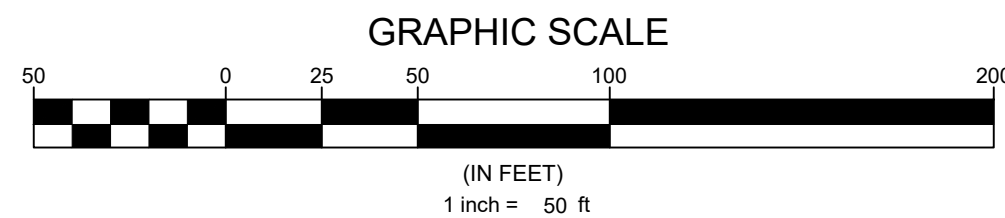

Sewer Outfall East Profile

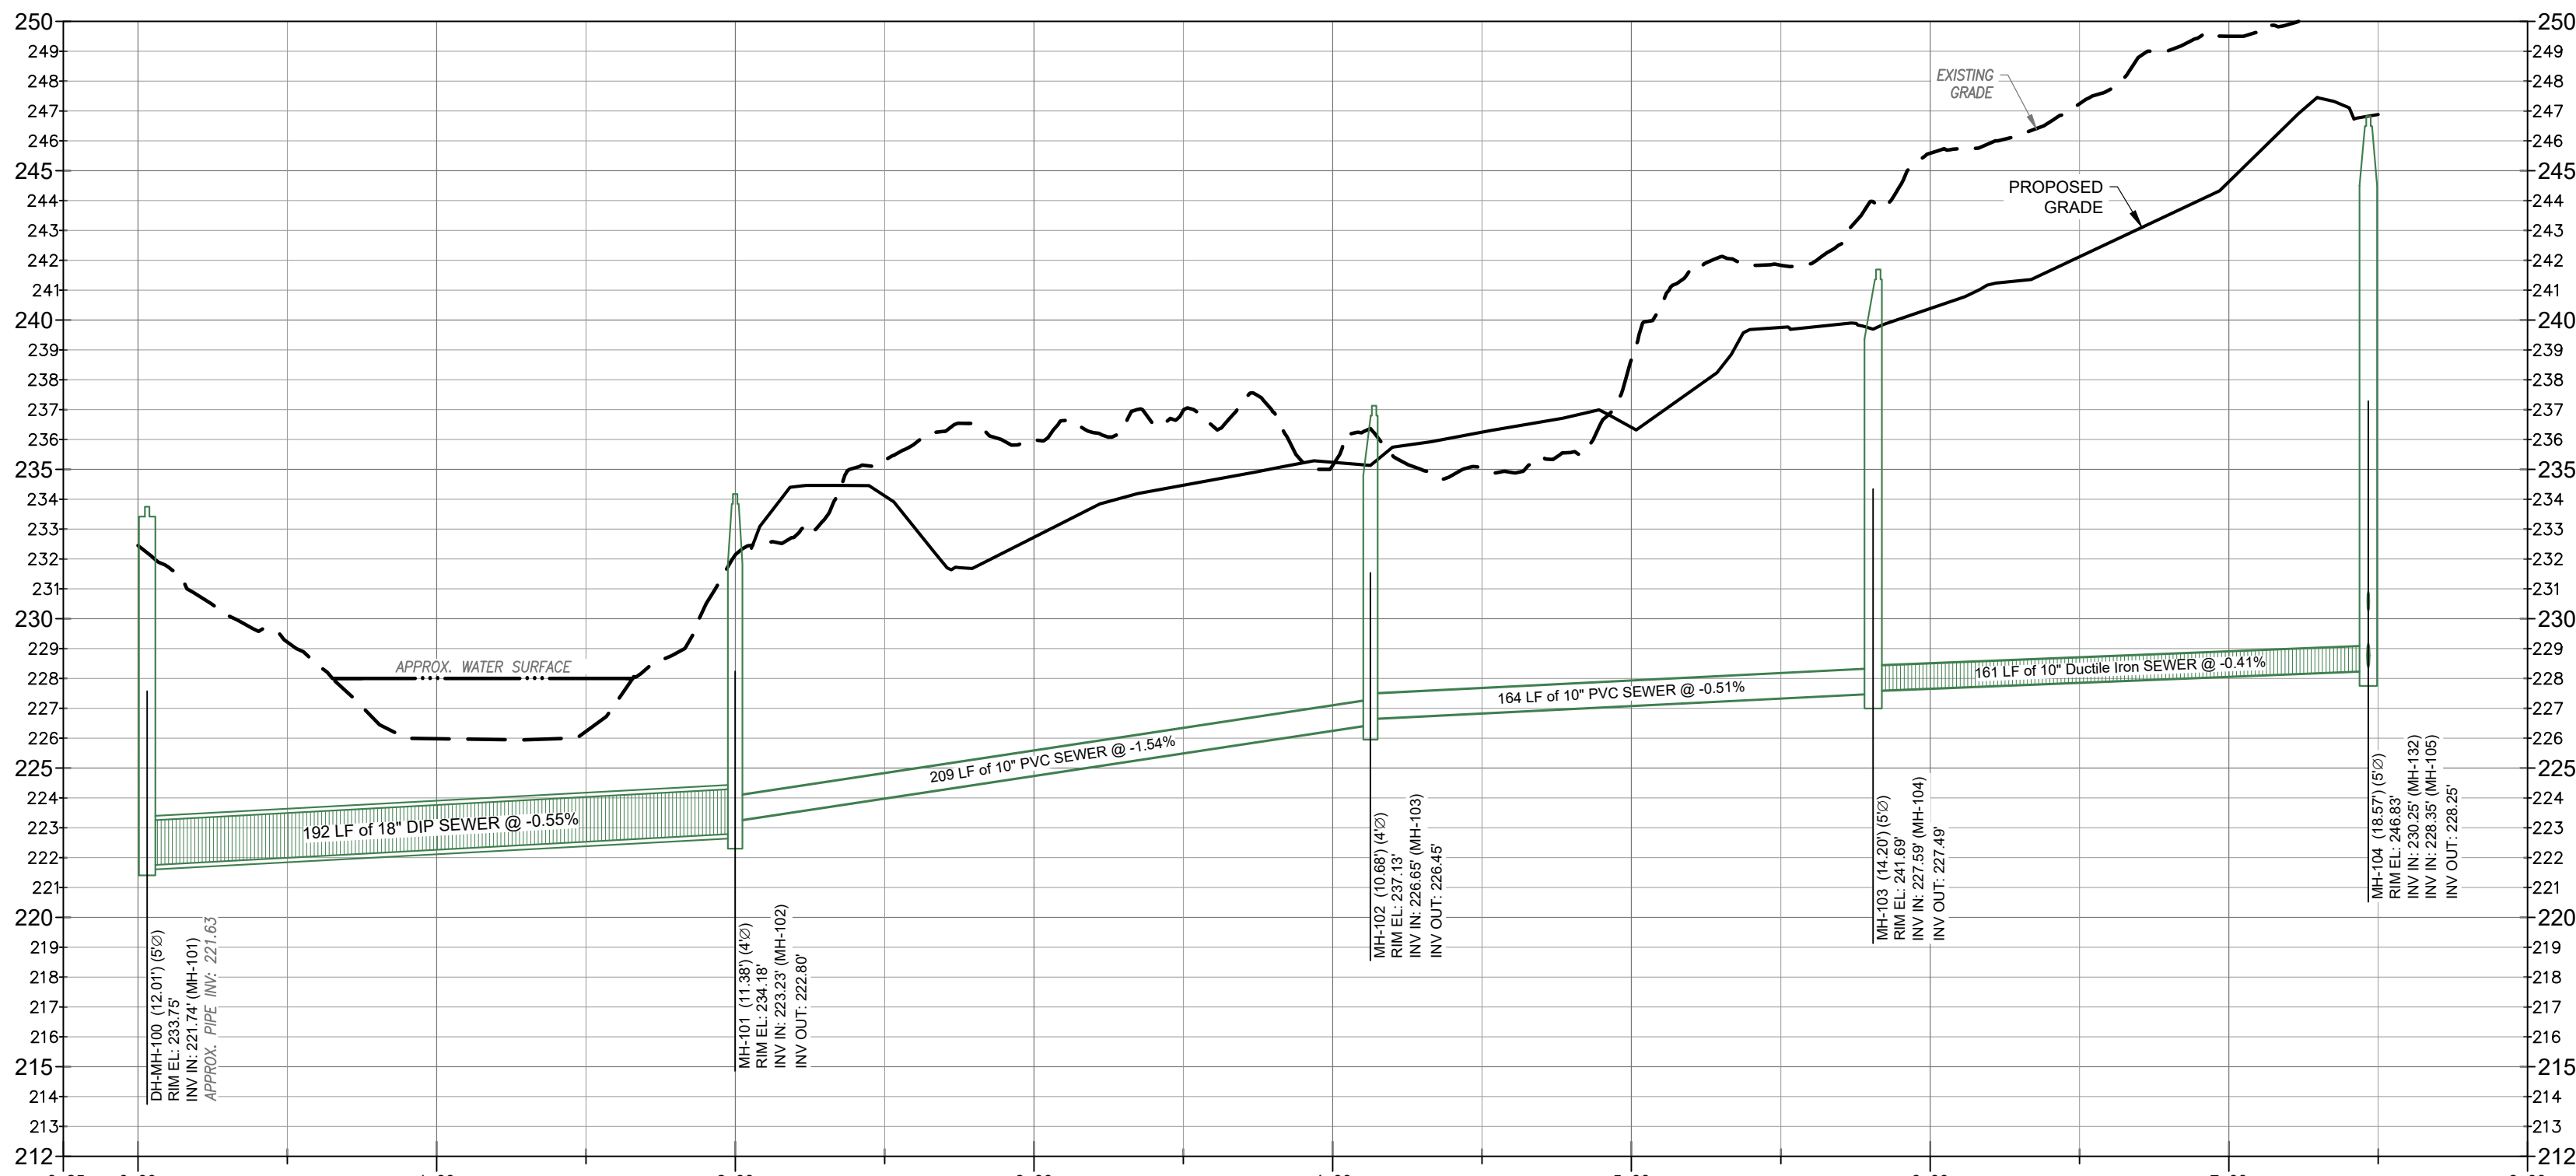

Sewer Outfall West Profile

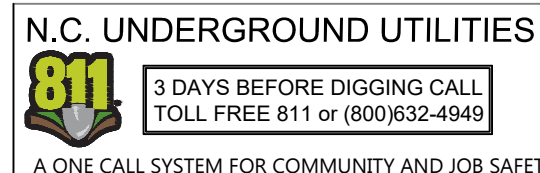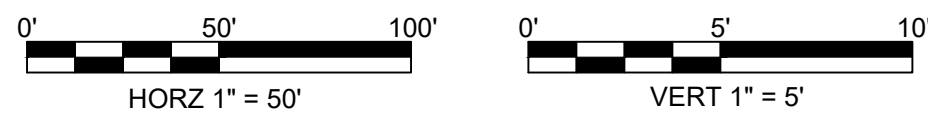

Developer
THE CSC GROUP
CONTRIBUTE TO THE SUCCESS OF LOCAL COMMUNITY
10030 Green Level Church Rd, Suite 802 #149: Cary, NC 27519

Engineer
QUANTECH ENGINEERING
Firm # F-1517
15000 Weston Parkway
Cary, N.C. 27513
(919) 996-9455

Surveyor

Jurisdiction / Municipality
Rolesville
Town of Rolesville
502 Southtown Cir
Rolesville, NC 27571
Phone: 919-554-6517
PSP-24-05

Other Consultants

Sheet map:

Seal:
SEAL
53676
BRYAN A. HARRIS
NORTH CAROLINA
PROFESSIONAL
ENGINEER

FINAL DRAWING - FOR REVIEW PURPOSES ONLY

Issued / Print Date: 2025-May-30 (17:52)
File Name: 53 Street A Plan & Profile.dwg

Last Saved by: Tim Newsome
Drawn by: TAN

Project:
HARRIS CREEK FARMS
CID-25-??

Issued for: PROGRESS DRAWINGS
DO NOT USE FOR CONSTRUCTION








REVISIONS

No.	Date	Description
-----	------	-------------

Sheet Title:
SEWER OUTFALL PLAN & PROFILES

Sheet #:
58

File Location: C:\Users\BryanHarris\OneDrive\Engineering - Documents\Harris Creek Farm - Jonesville\Engineering - DWG\Construction Plans\63 Street A Plan & Profile.dwg

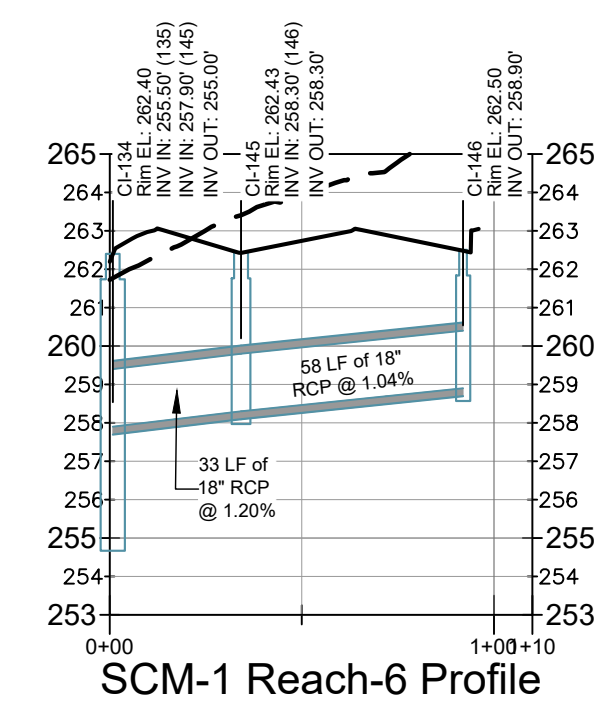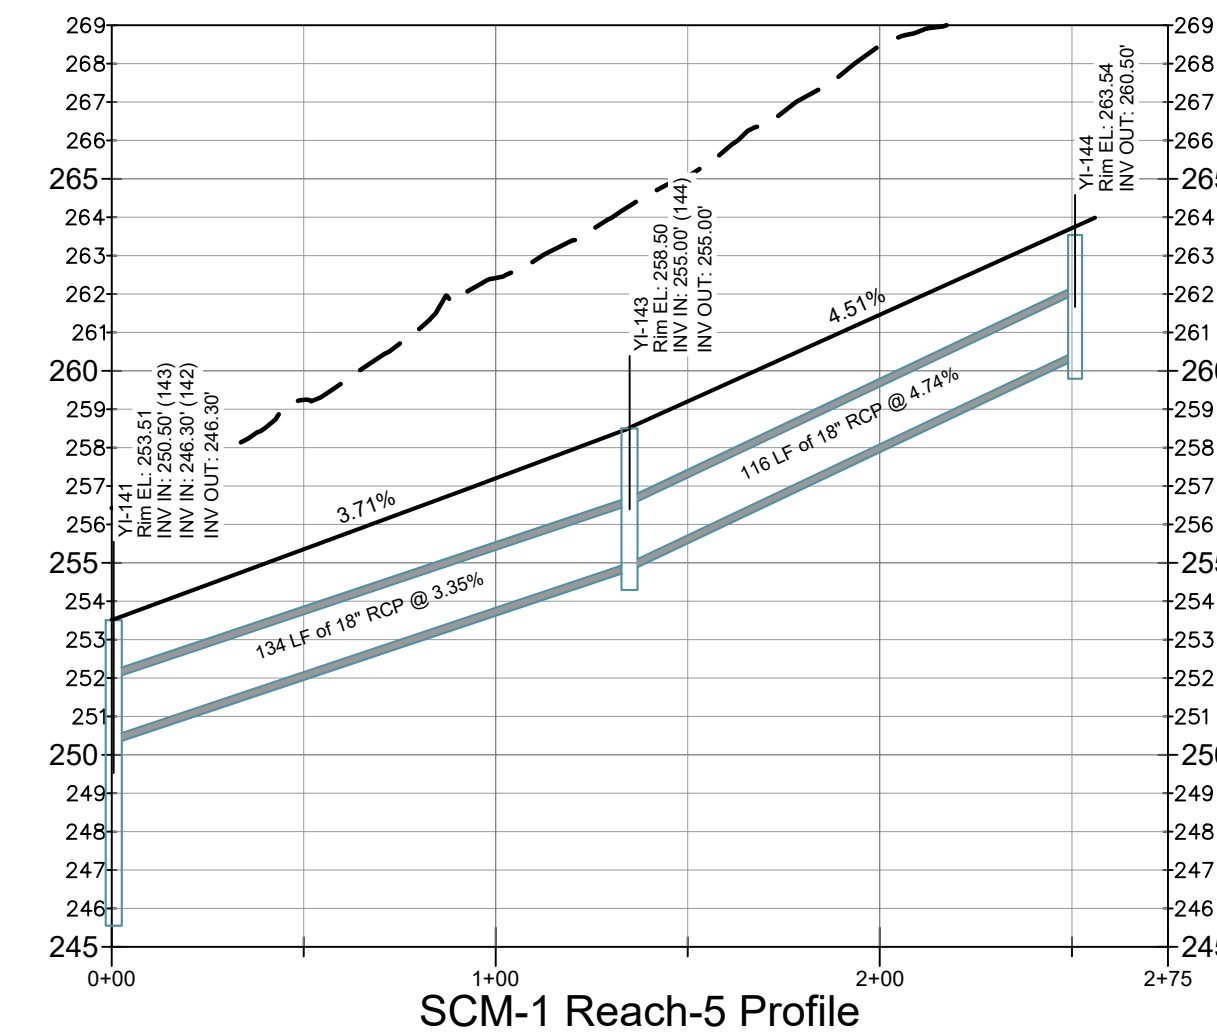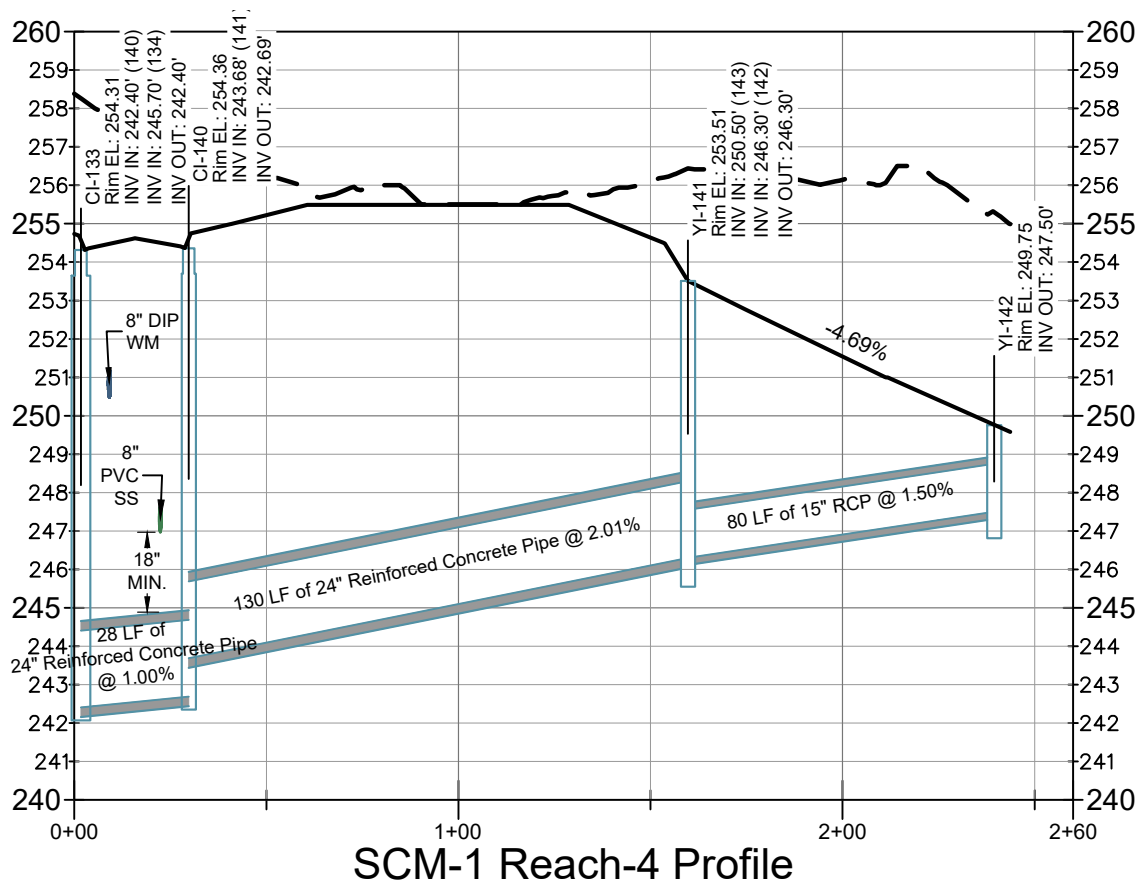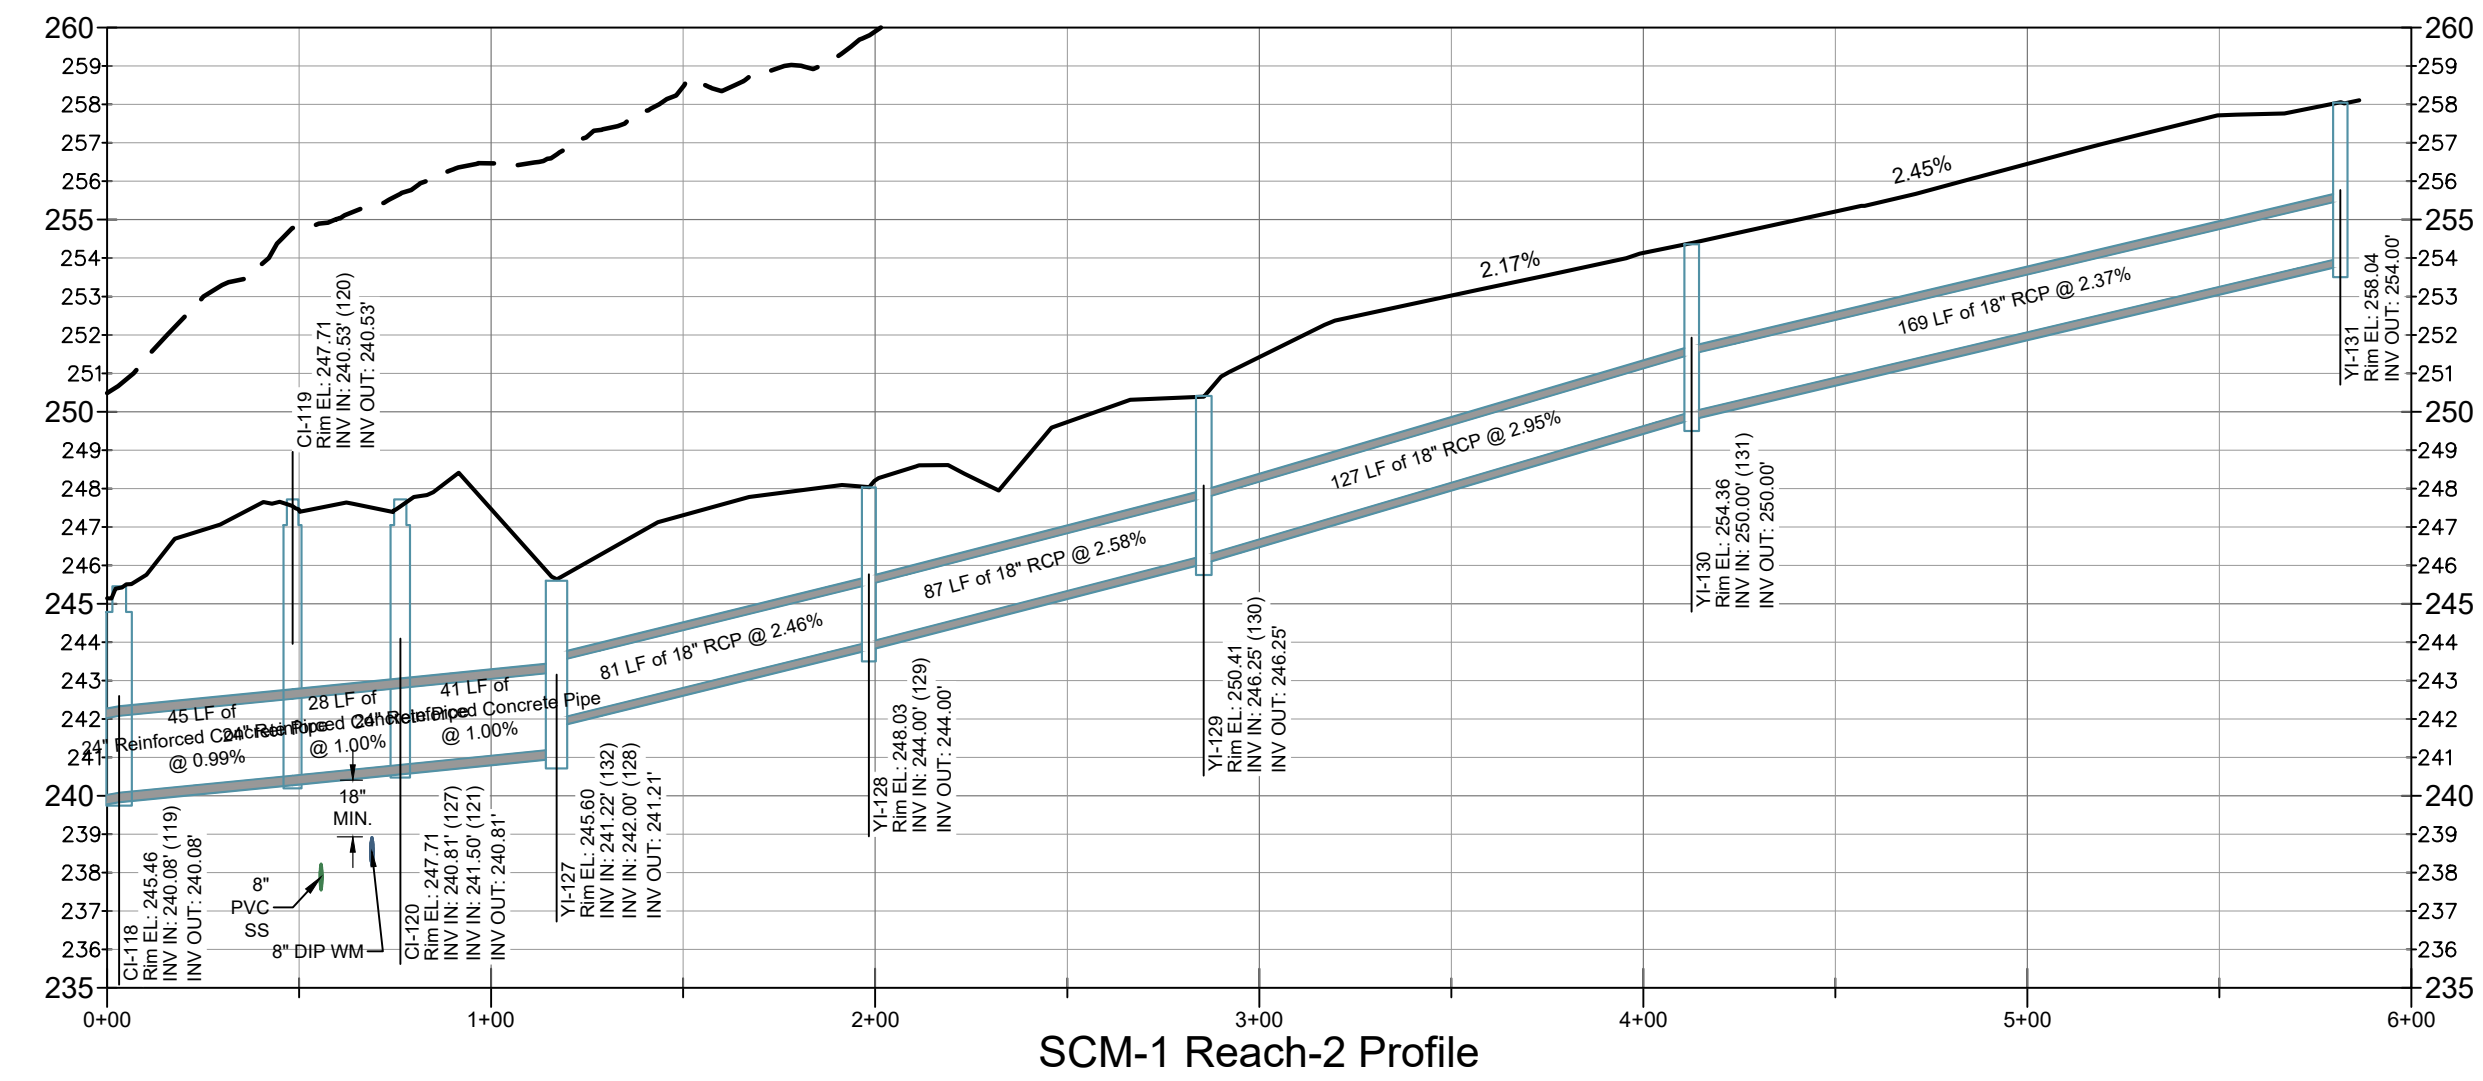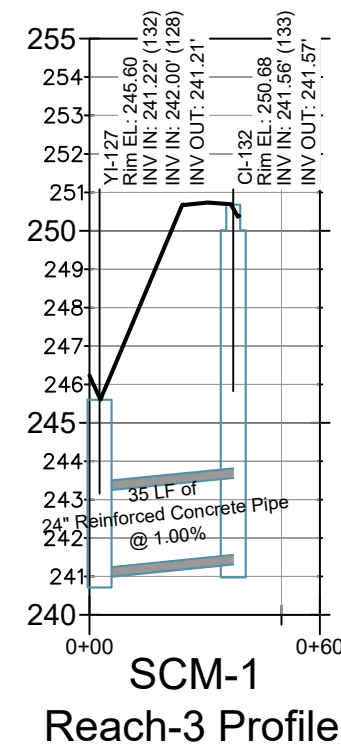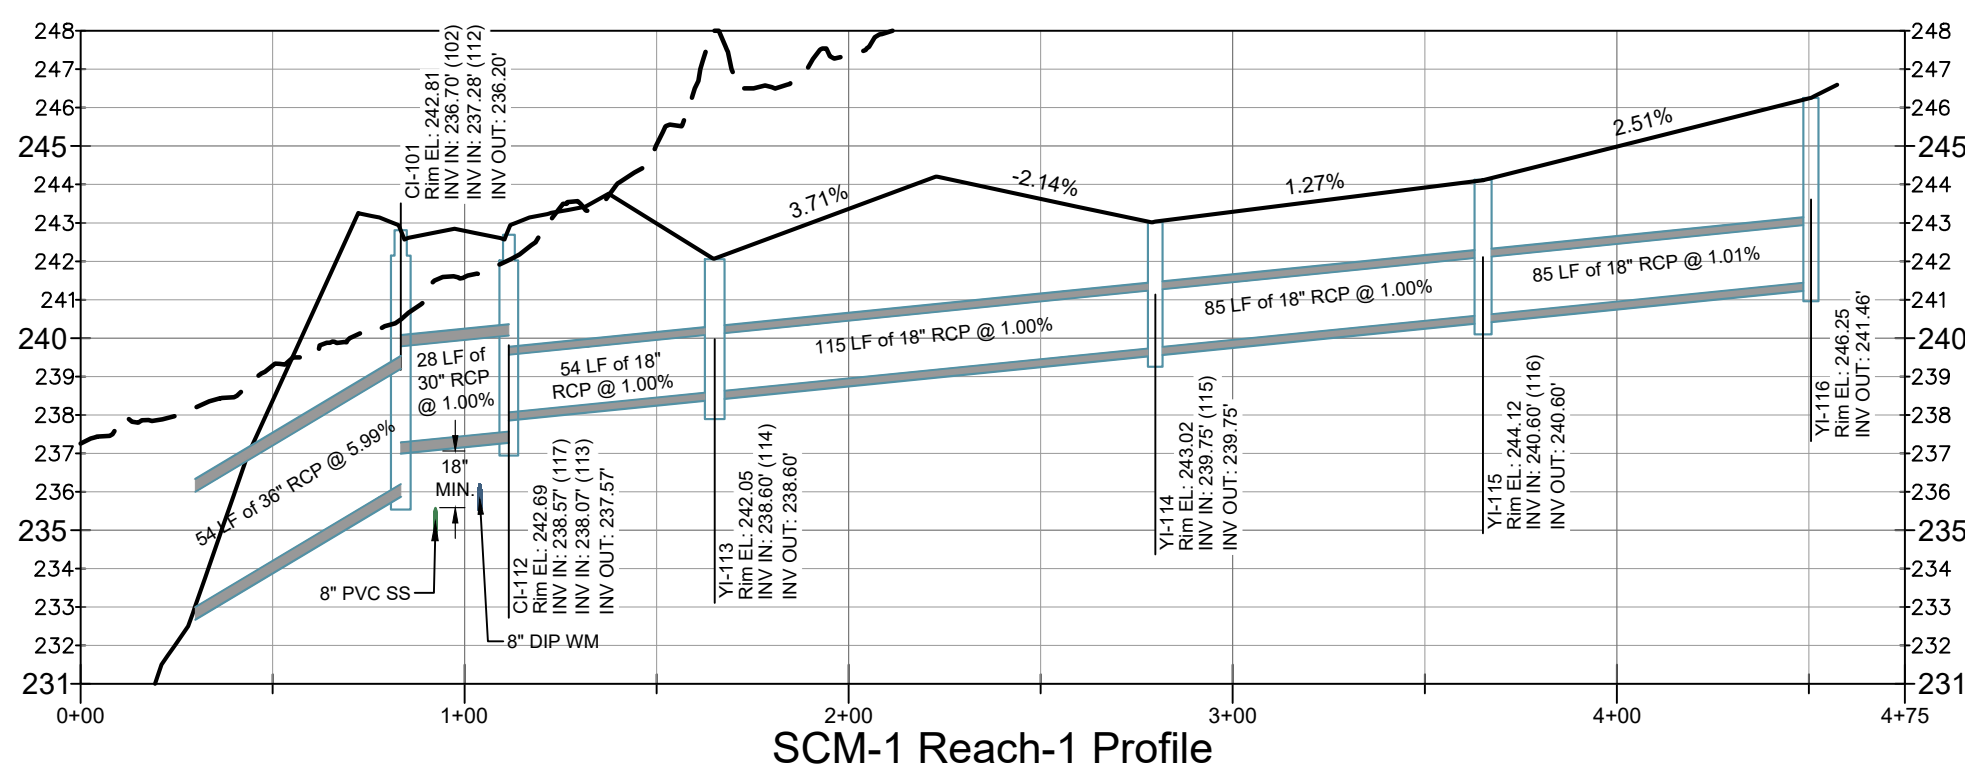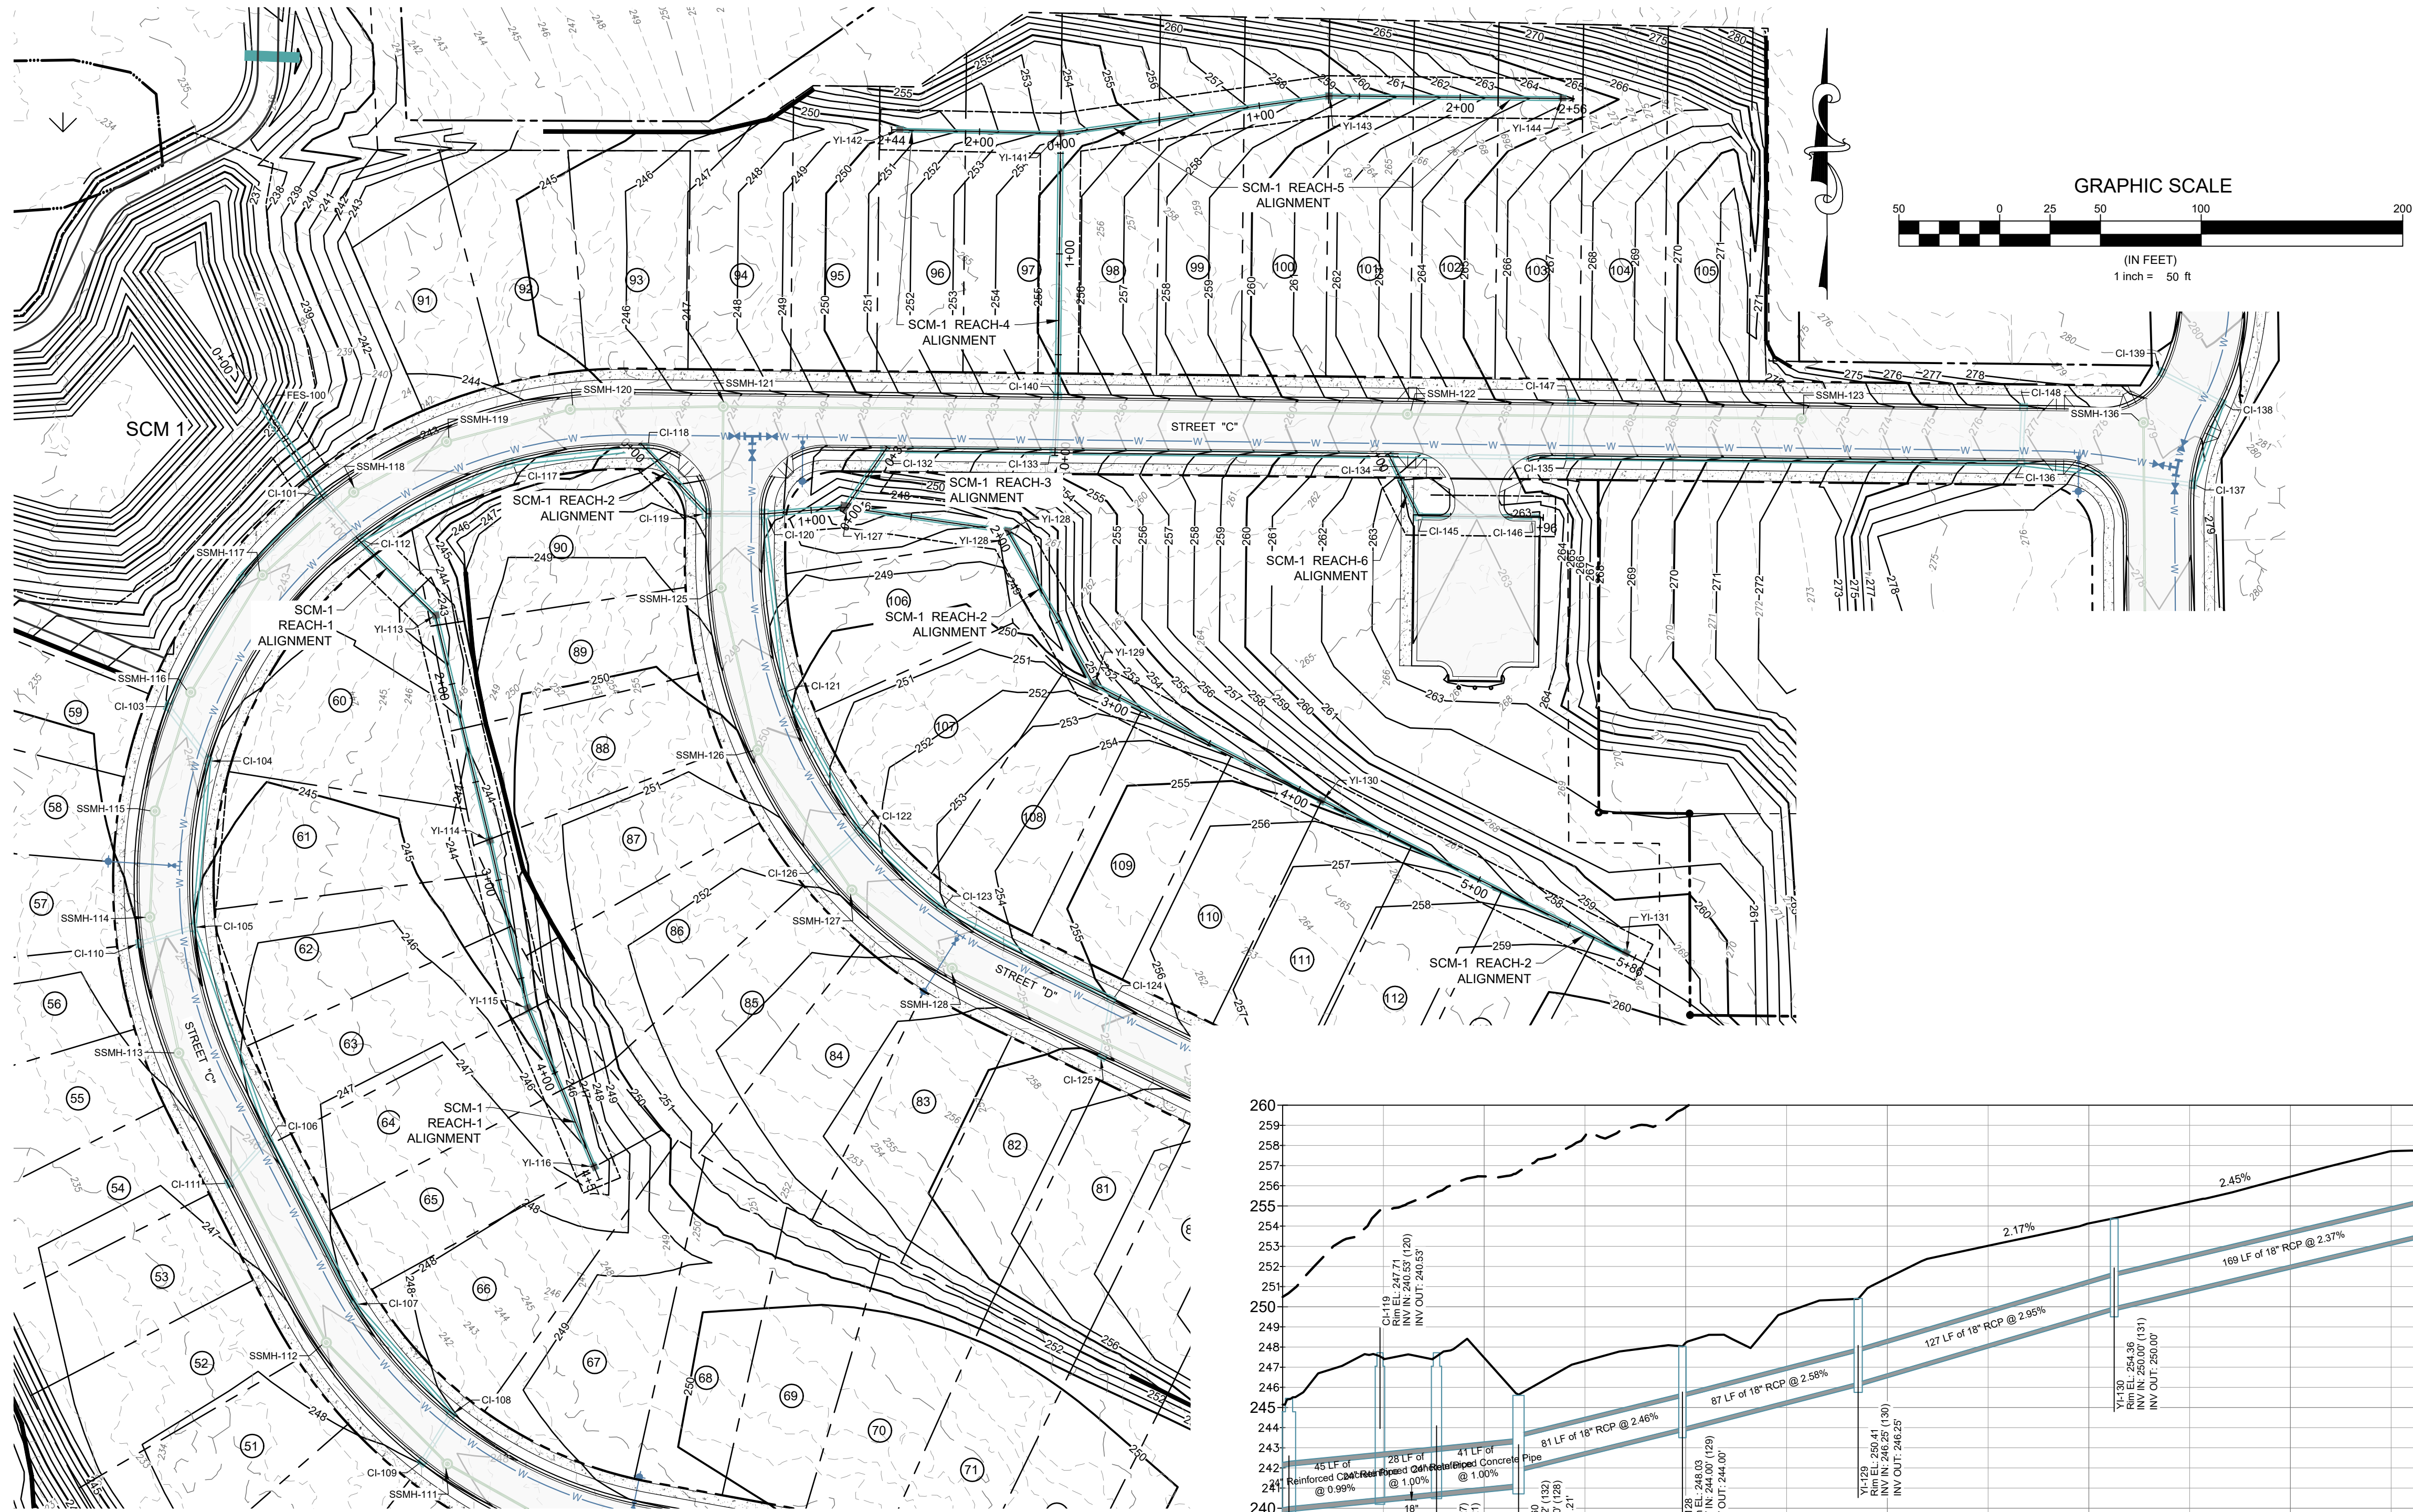

Developer
THE CSC GROUP
CONTRIBUTE TO THE SUCCESS OF LOCAL COMMUNITY
10030 Green Level Church Rd, Suite 802 #149: Cary, NC 27519

Engineer
QUANTECH ENGINEERING
Firm # F-1517
15000 Weston Parkway
Cary, N.C. 27513
(919) 996-9455

Surveyor

Jurisdiction / Municipality
Rolesville
Town of Rolesville
502 Southtown Cir
Rolesville, NC 27571
Phone: 919-554-6517
PSP-24-05

Other Consultants

Sheet map:

Seal:
NORTH CAROLINA PROFESSIONAL ENGINEER
SEAL
53676
BRYAN A. HARRIS

FINAL DRAWING - FOR REVIEW PURPOSES ONLY

Issued / Print Date: 2025-May-30 (17:54)
File Name: 53 Street A Plan & Profile.dwg

Last Saved by: Tim Newsome
Drawn by: TAN



Project:
HARRIS CREEK FARMS
CID-25-??

Issued for: PROGRESS DRAWINGS
DO NOT USE FOR CONSTRUCTION


No.	Date	Description
REVISIONS		

Sheet Title:
SCM 1 STORM ALIGNMENTS & PROFILES

Sheet #:
59

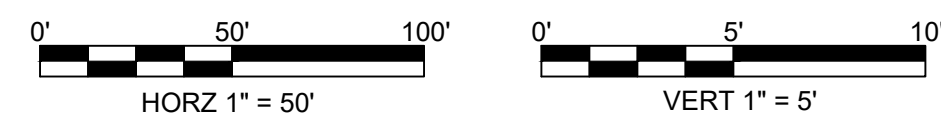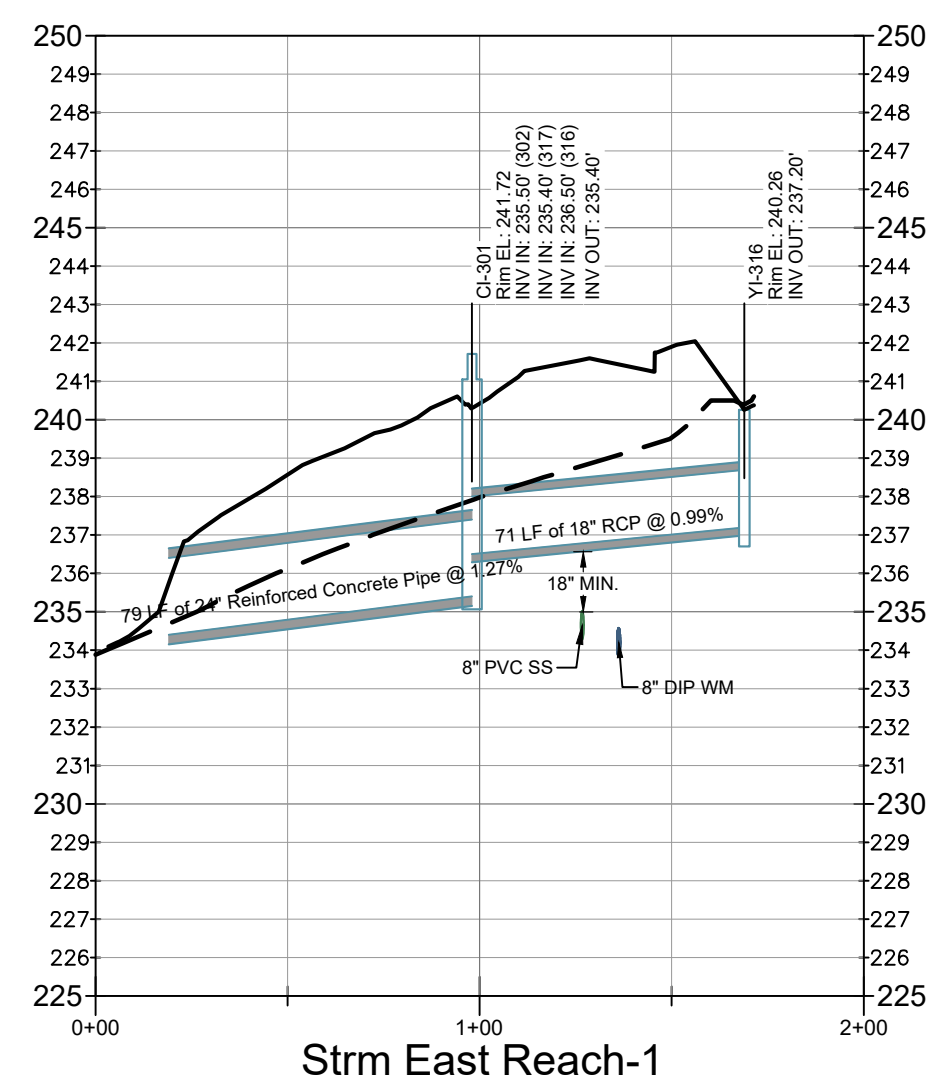


SCALE: 1" = 30'

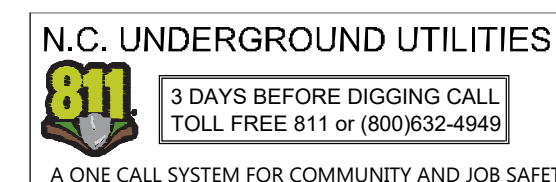


GRAPHIC SCALE

30 0 15 30 60

(IN FEET)
1 inch = 30 ft

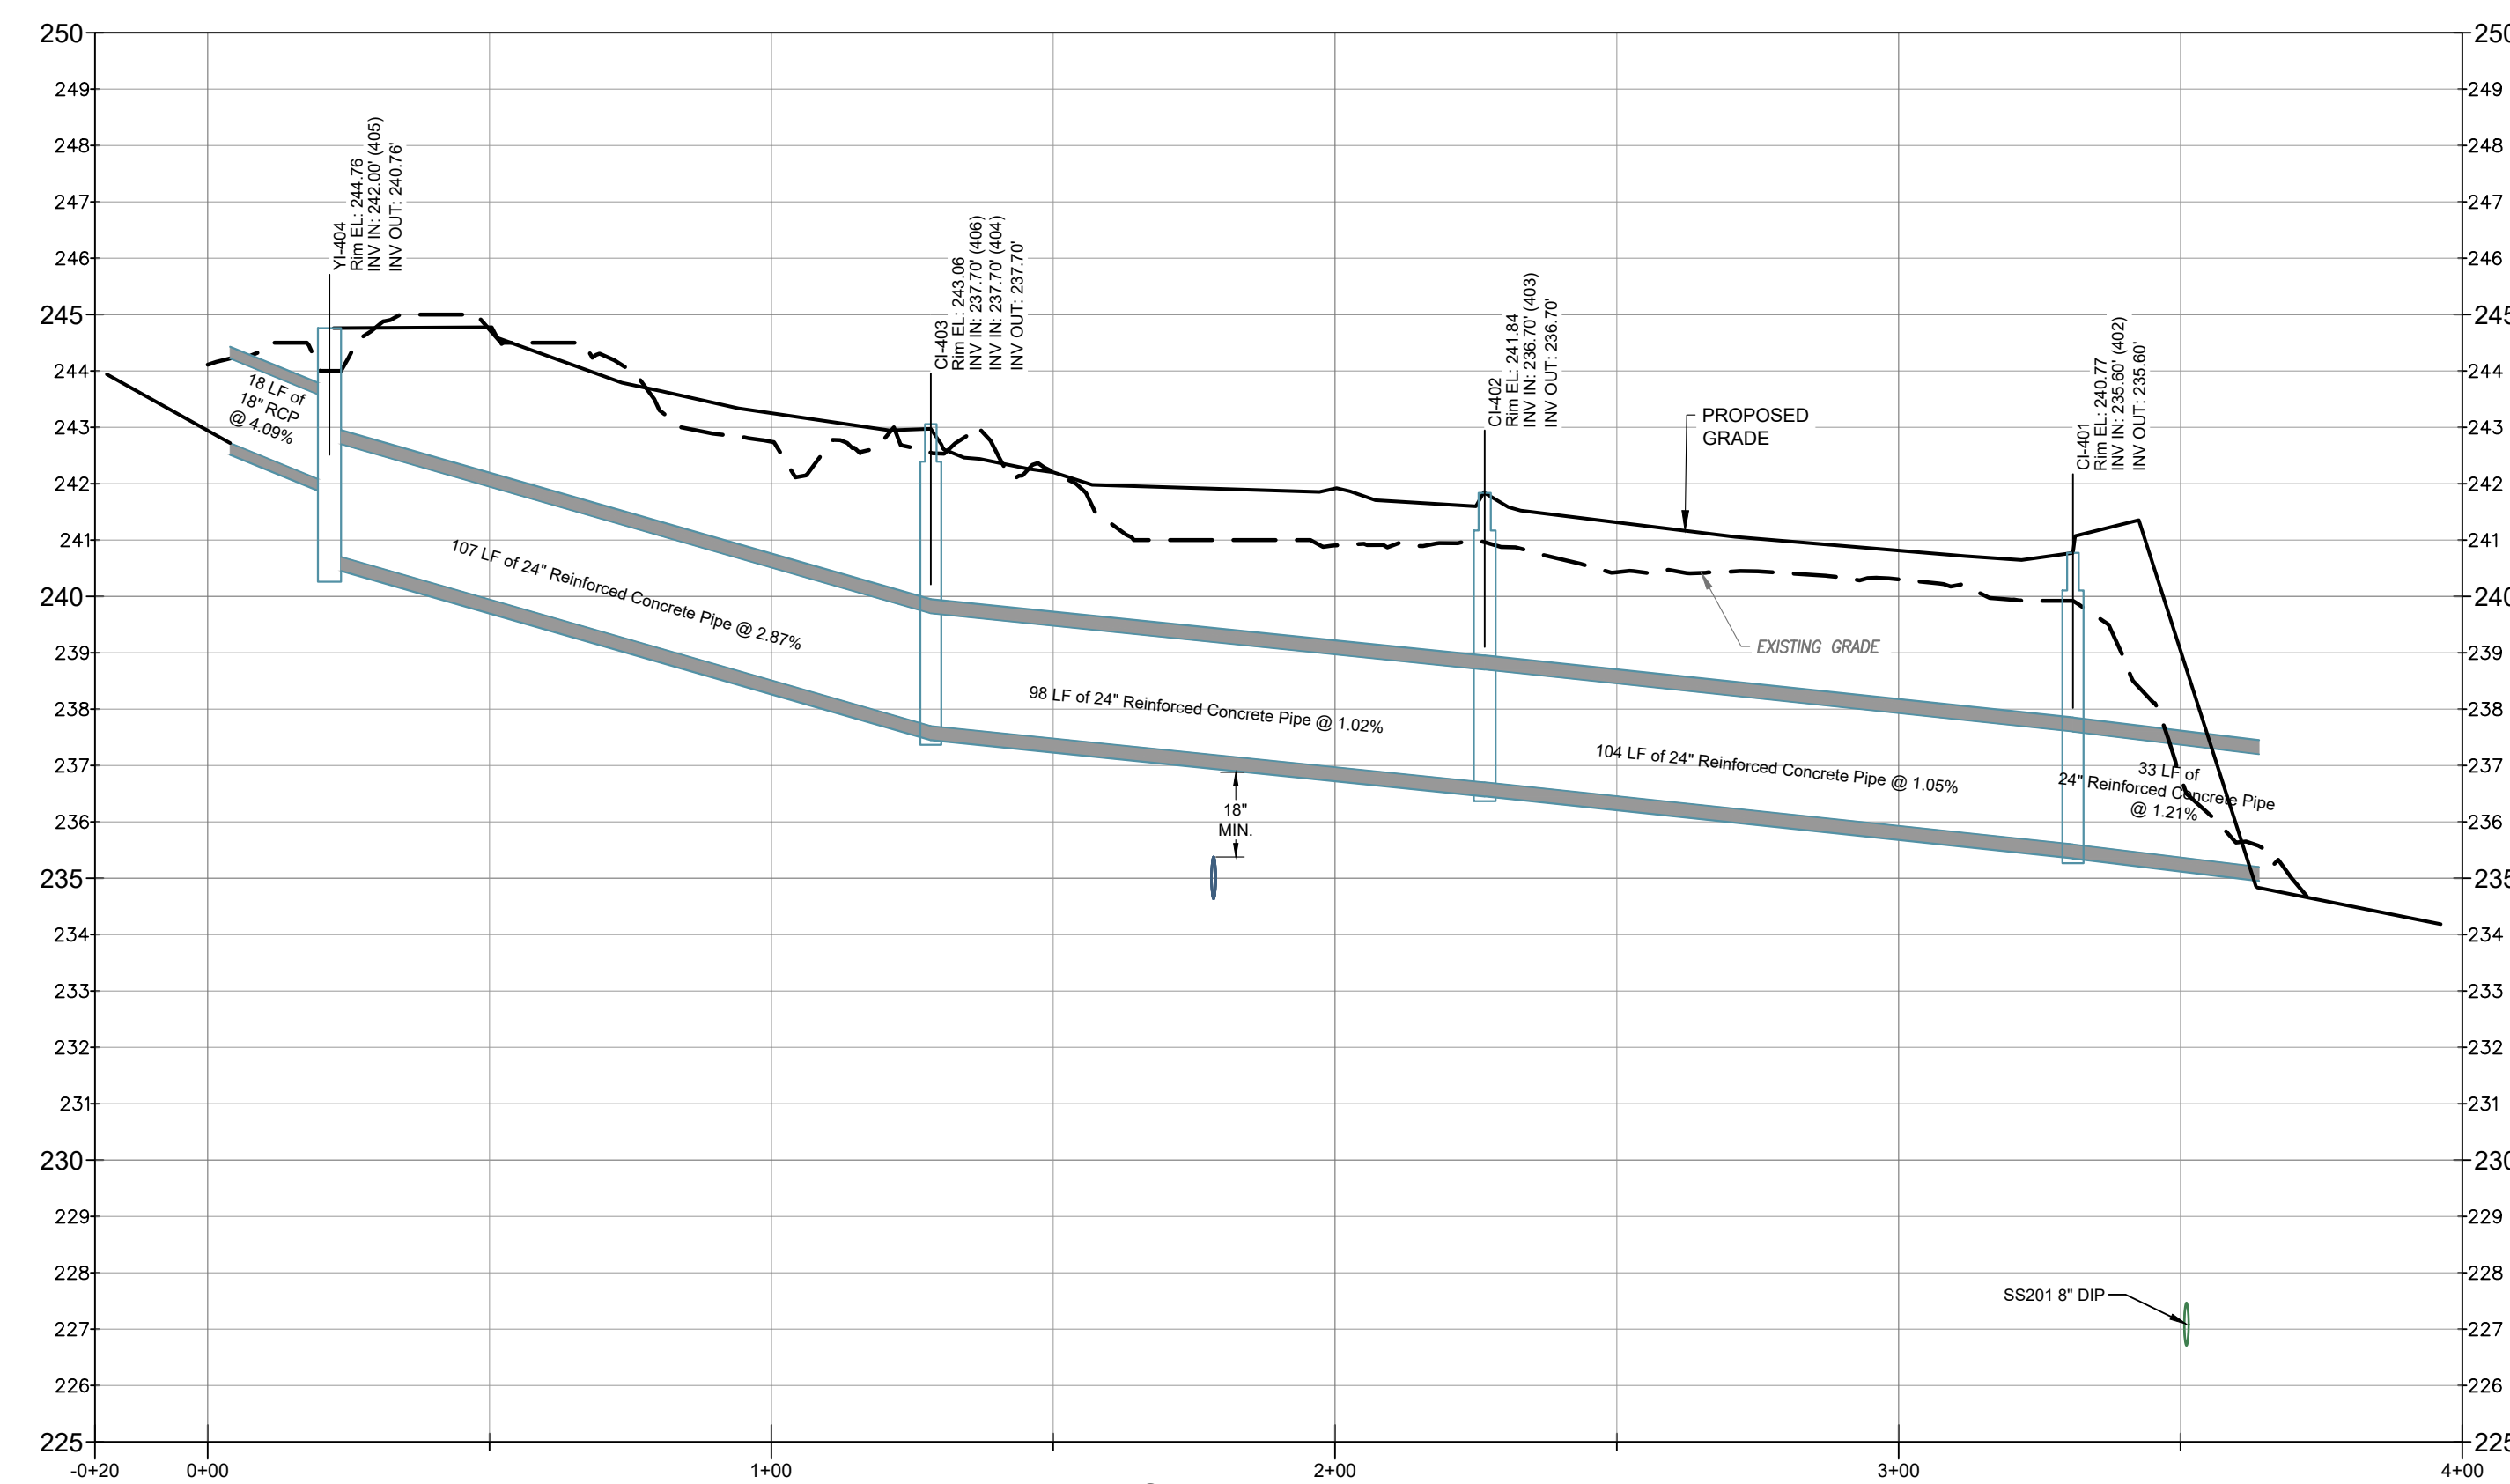



JONESVILLE ROAD DRAINAGE PROFILE ALIGNMENT 1

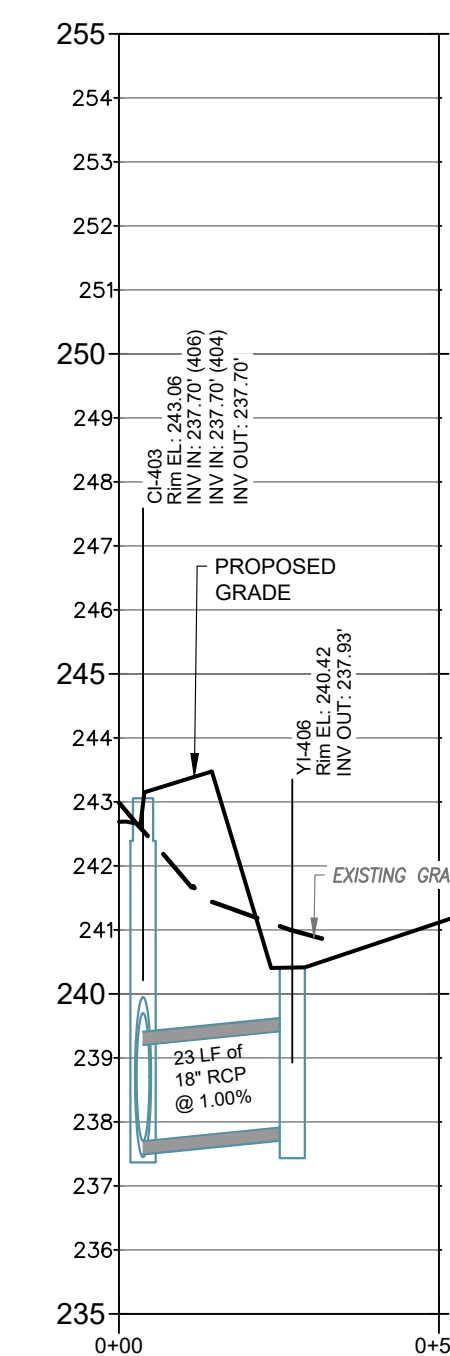



JONESVILLE ROAD DRAINAGE PROFILE

ALIGNMENT 2

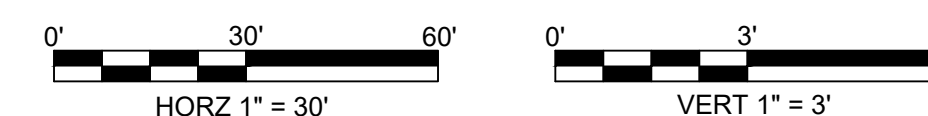

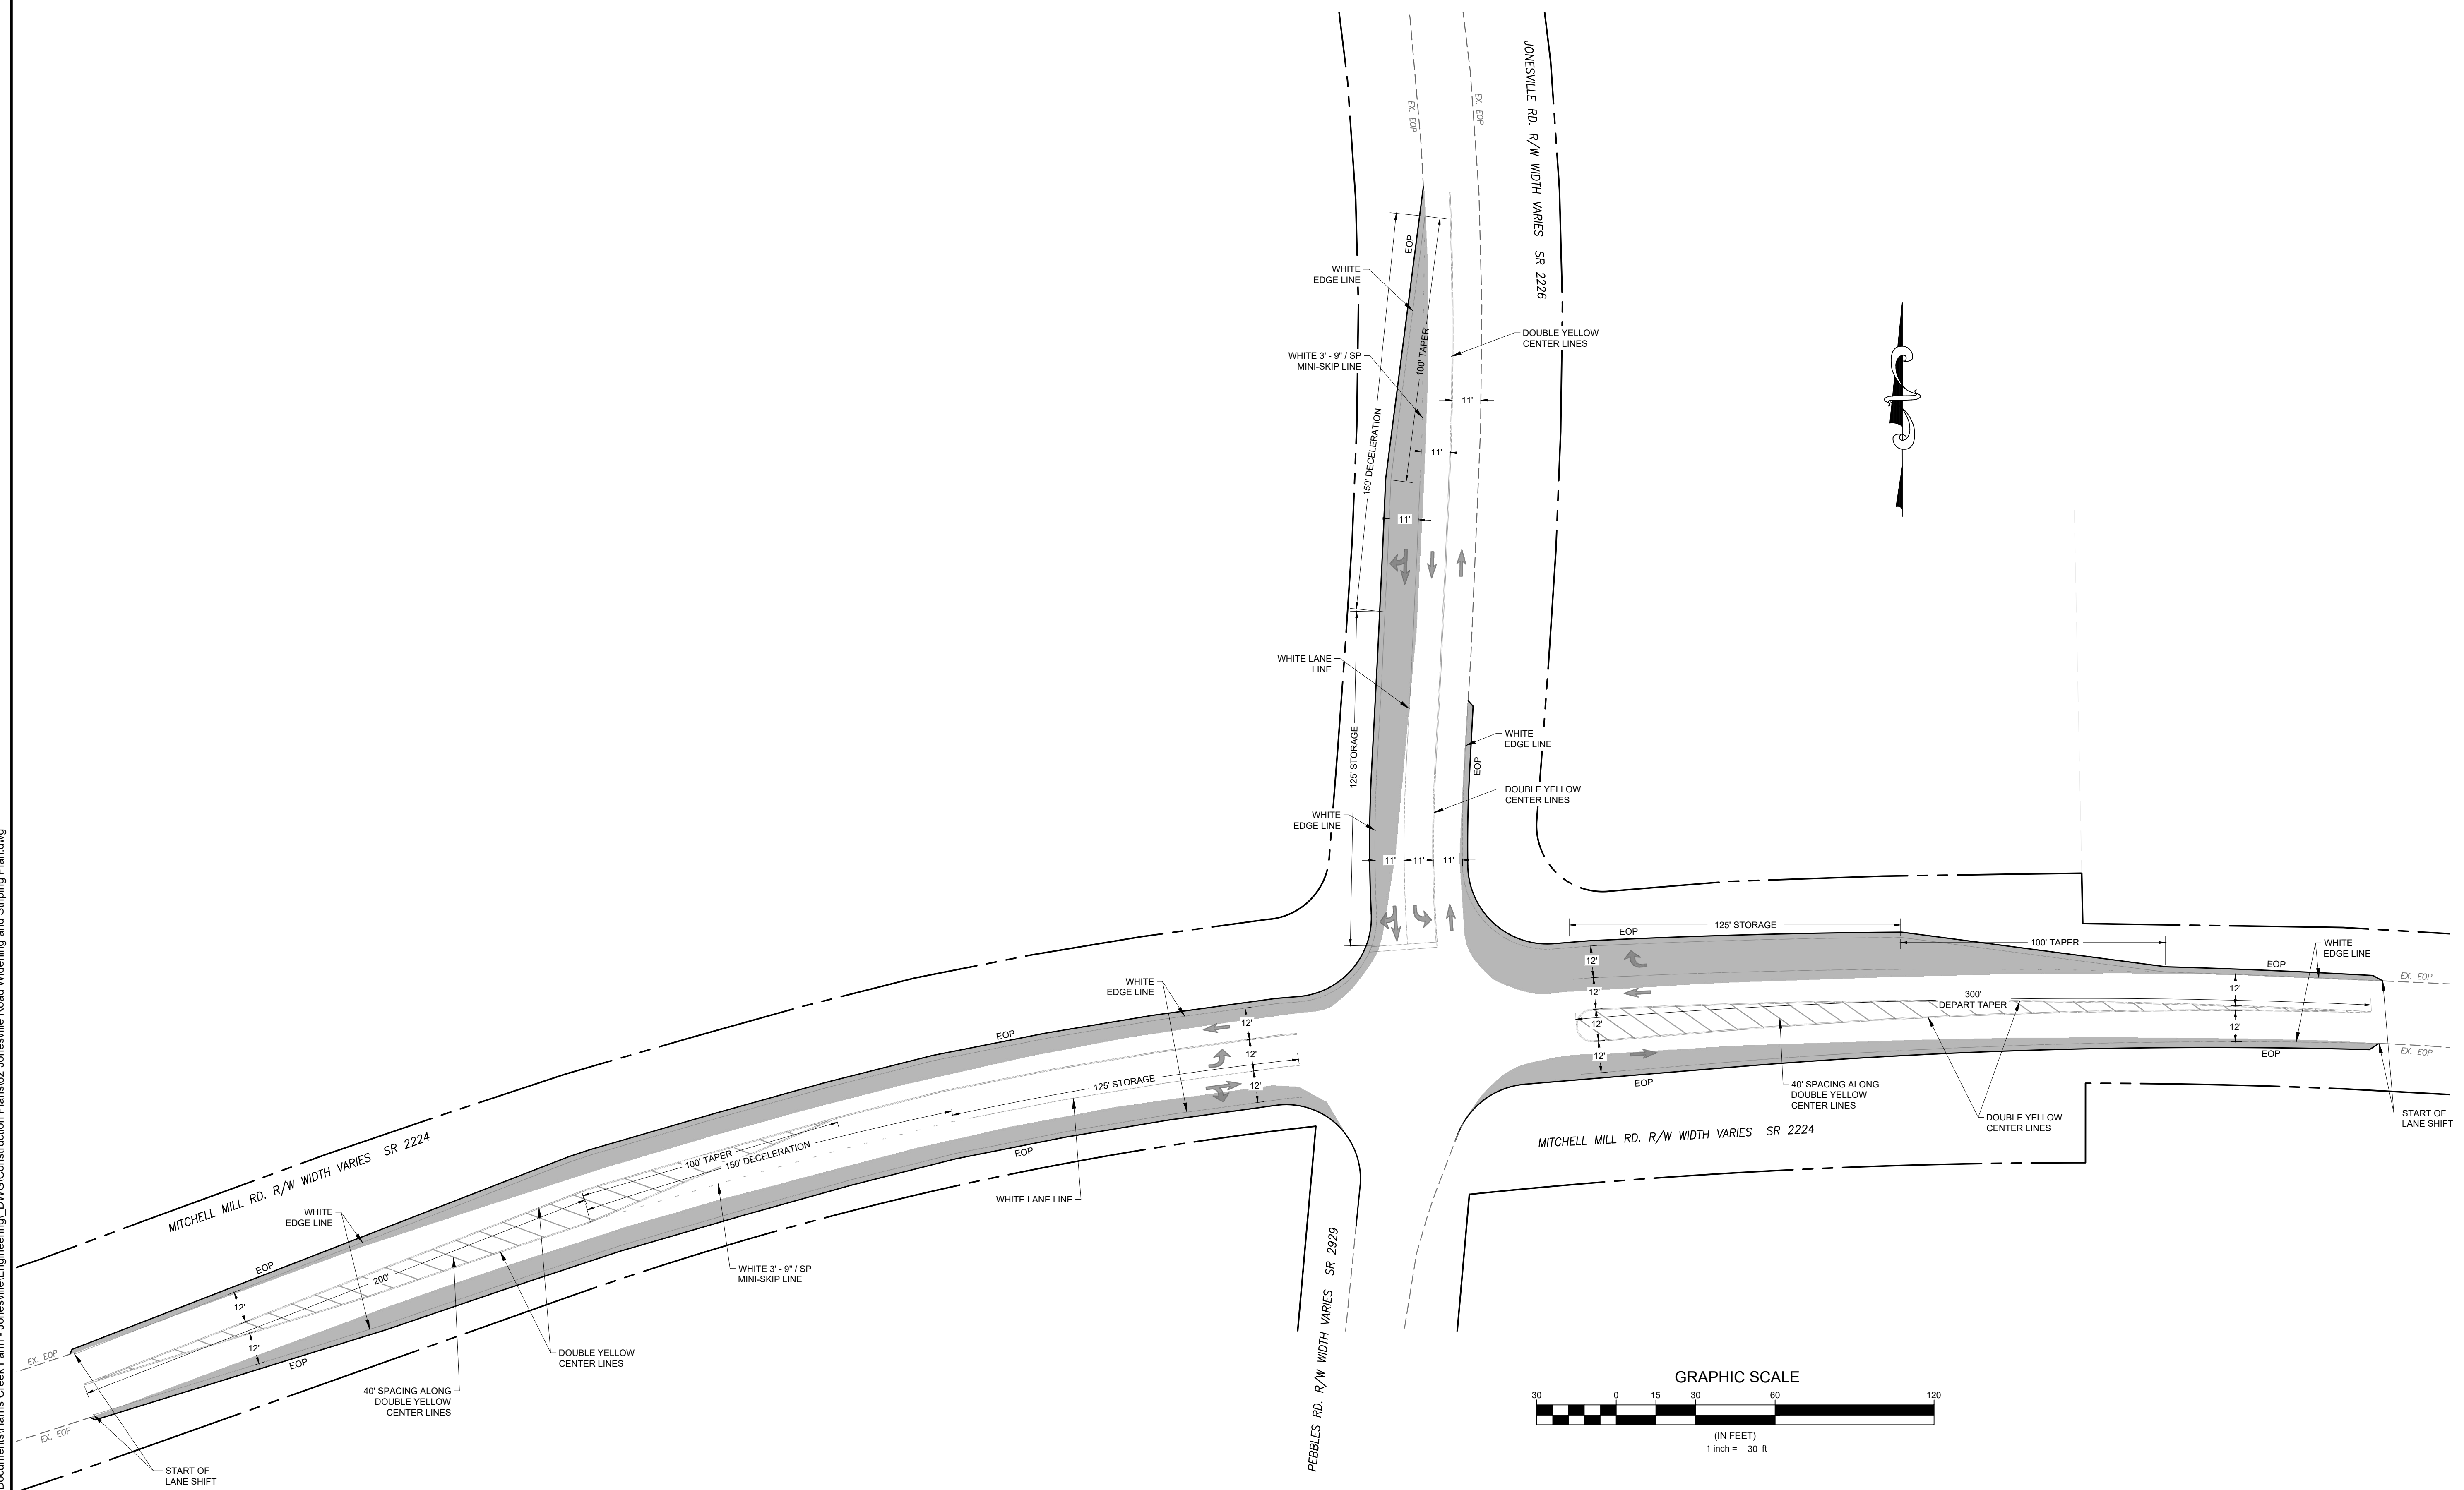

File Location: C:\Users\BryanHarris\OneDrive\Documents\Harris Creek Farm - Jonesville\Engineering\DWG\Construction\Plans\62 Jonesville Road Widening and Striping Plan.dwg

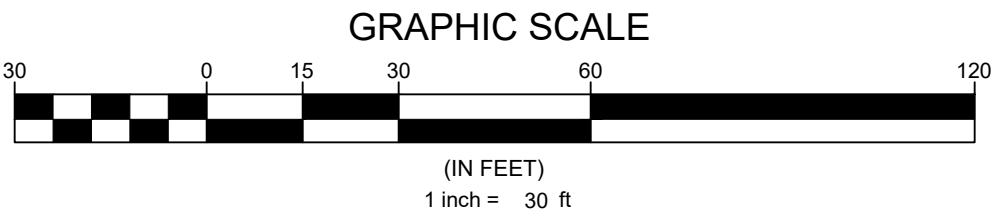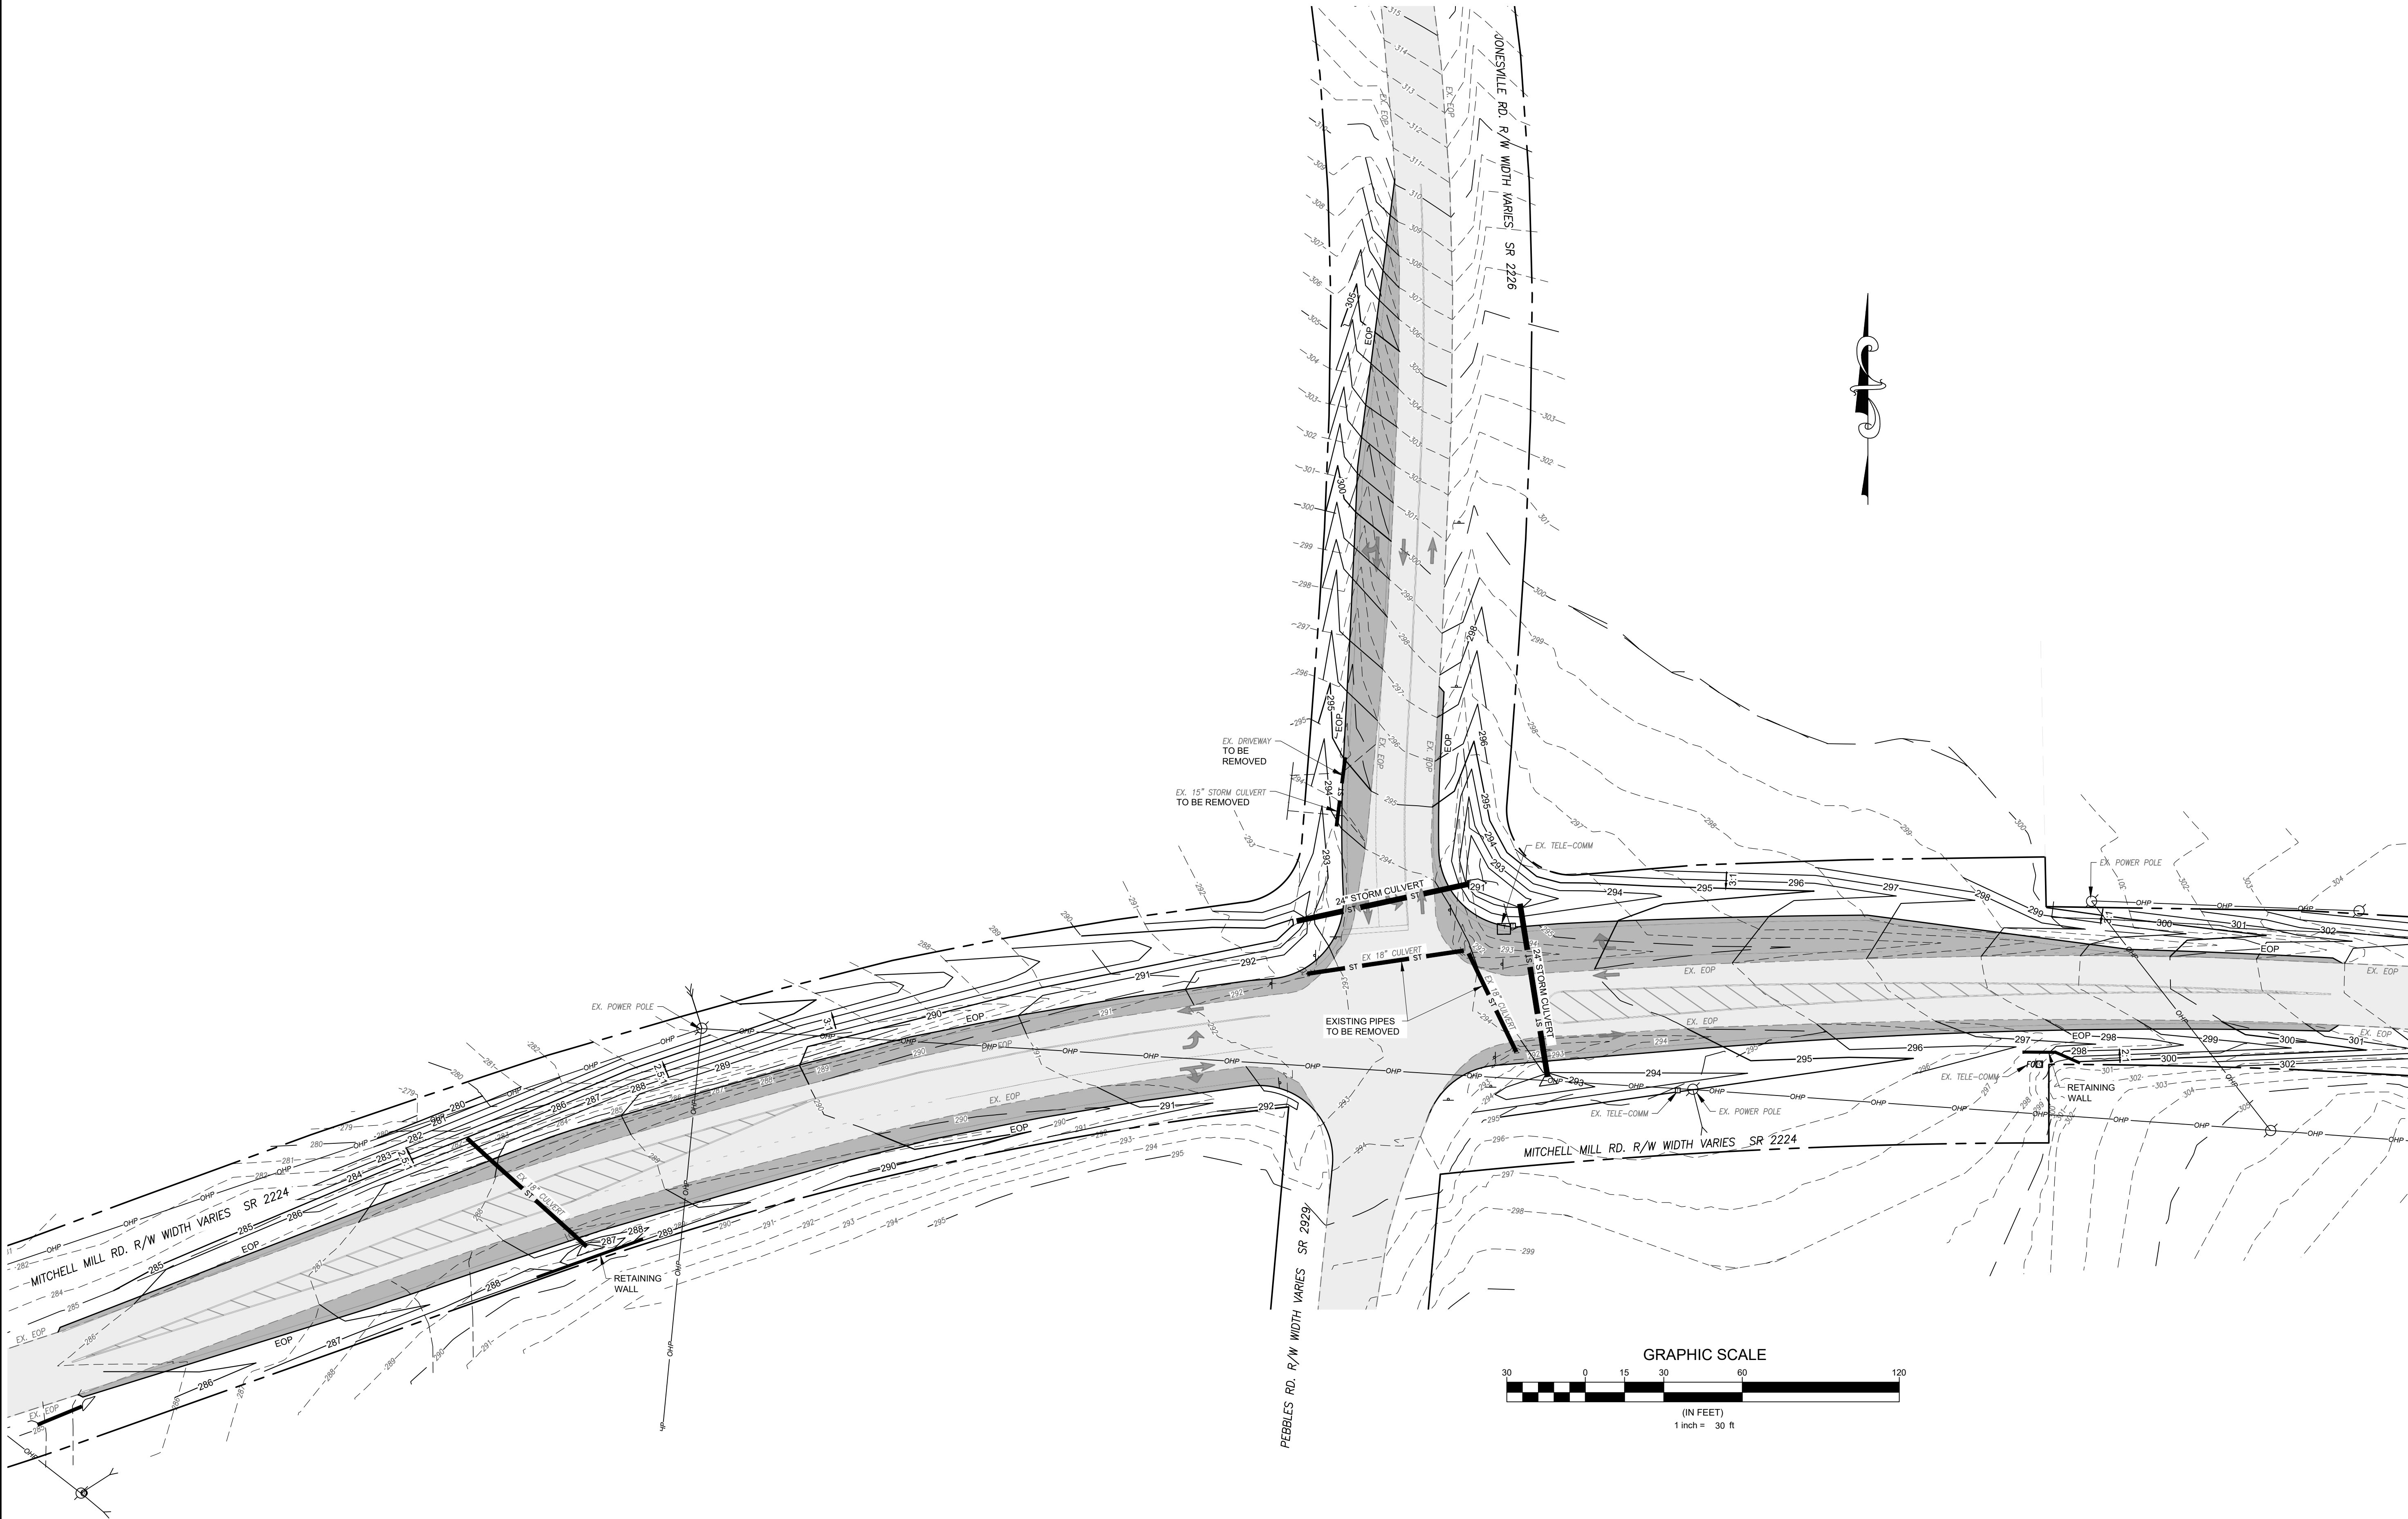

Developer



THE CSC GROUP

CONTRIBUTE TO THE SUCCESS OF LOCAL COMMUNITY

10030 Green Level Church Rd, Suite 802 #149, Cary, NC 27519

Engineer



QUANTECH ENGINEERING

INNOVATIVE SOLUTIONS | SUSTAINING THE FUTURE

Firm # F-1517
15000 Weston Parkway
Cary, N.C. 27513
(919) 996-9455

Surveyor

Jurisdiction / Municipality




Rolesville

Service Excellence | Capital Connections

Town of Rolesville
502 Southtown Cir
Rolesville, NC 27571
Phone: 919-554-6517
PSP-24-05

Other Consultants

Seal:

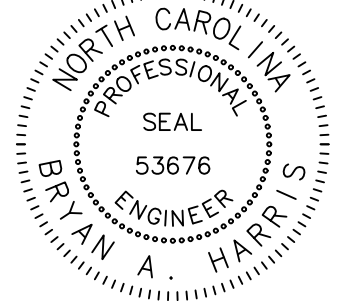

FINAL DRAWING - FOR REVIEW PURPOSES ONLY

Issued / Print Date: 2025-May-30 (18:00)
File Name: 62 Jonesville Road Widening and Striping Plan.dwg

Last Saved by: Tim Newsome
Drawn by: TAN

Project:

HARRIS CREEK FARMS

CID-25-??

Issued for: PROGRESS DRAWINGS DO NOT USE FOR CONSTRUCTION		
REVISIONS		
No.	Date	Description

Sheet Title:

MITCHELL MILL GRADING PLAN

Sheet #:

65


N.C. UNDERGROUND UTILITIES



3 DAYS BEFORE DIGGING CALL

TOLL FREE 811 or (800)632-4949

A ONE CALL SYSTEM FOR COMMUNITY AND JOB SAFETY

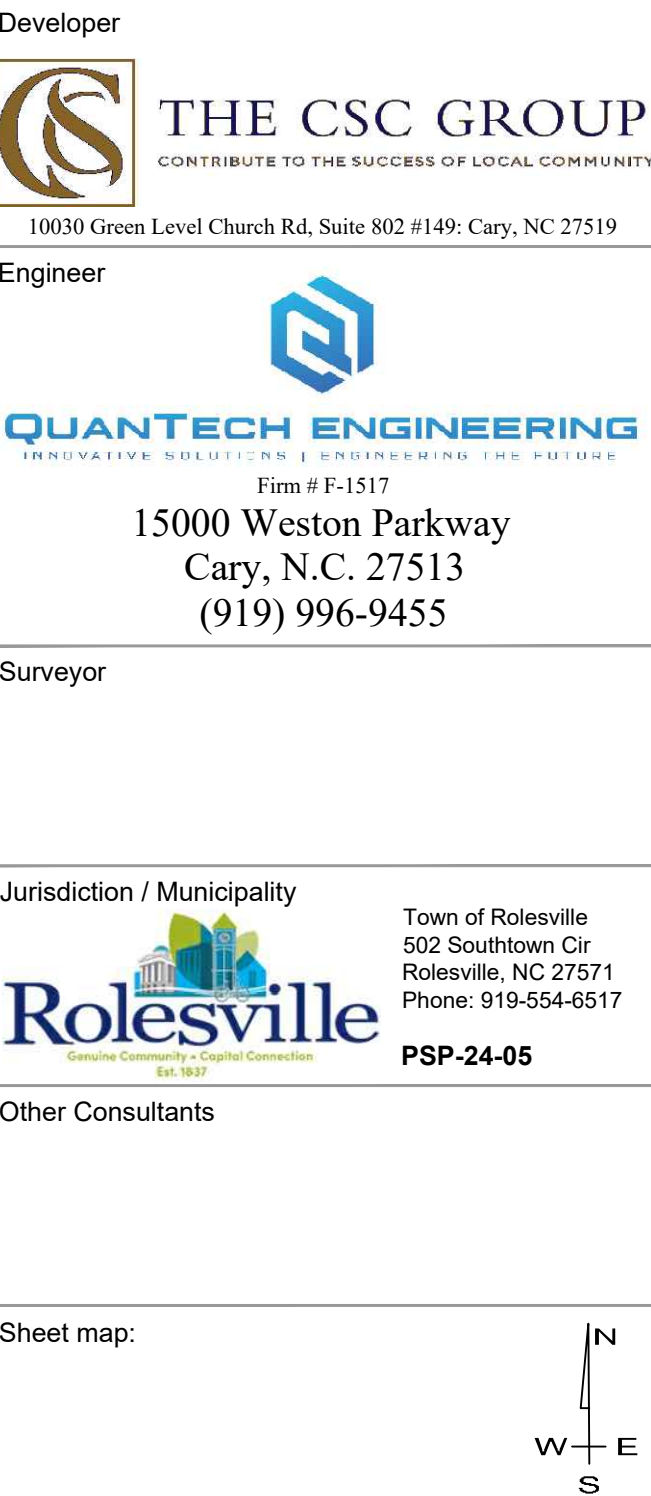

Project

CID-25-??




REVISIONS

No.	Date	Description
-----	------	-------------

Sheet Title:

Sheet #:

File Location: C:\Users\BryanHarris\Quantech\Engineering - Documents\Harris Creek Farm - Jonesville\Engineering - DWG\Construction Plans\62 Jonesville Road Widening and Striping Plan.dwg

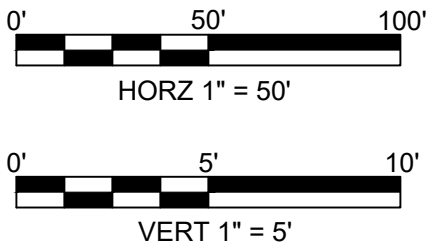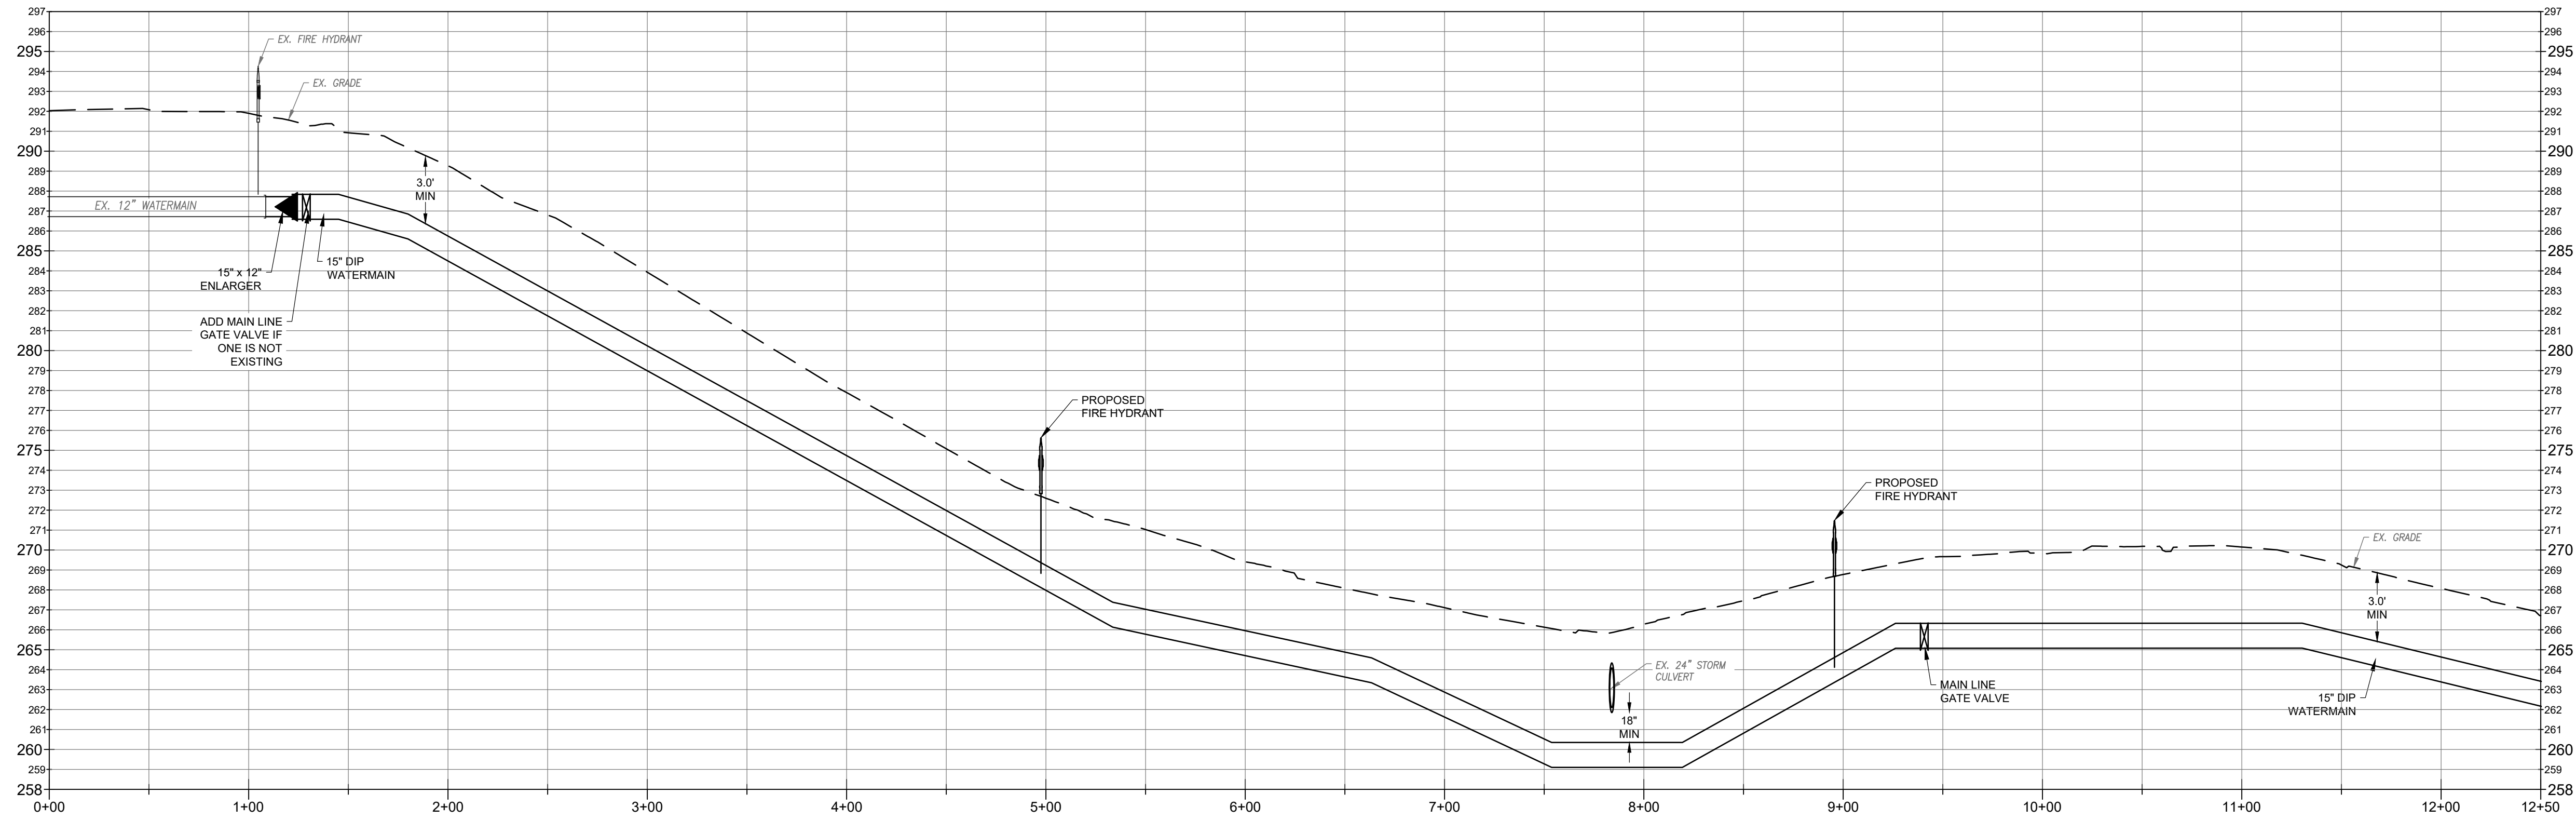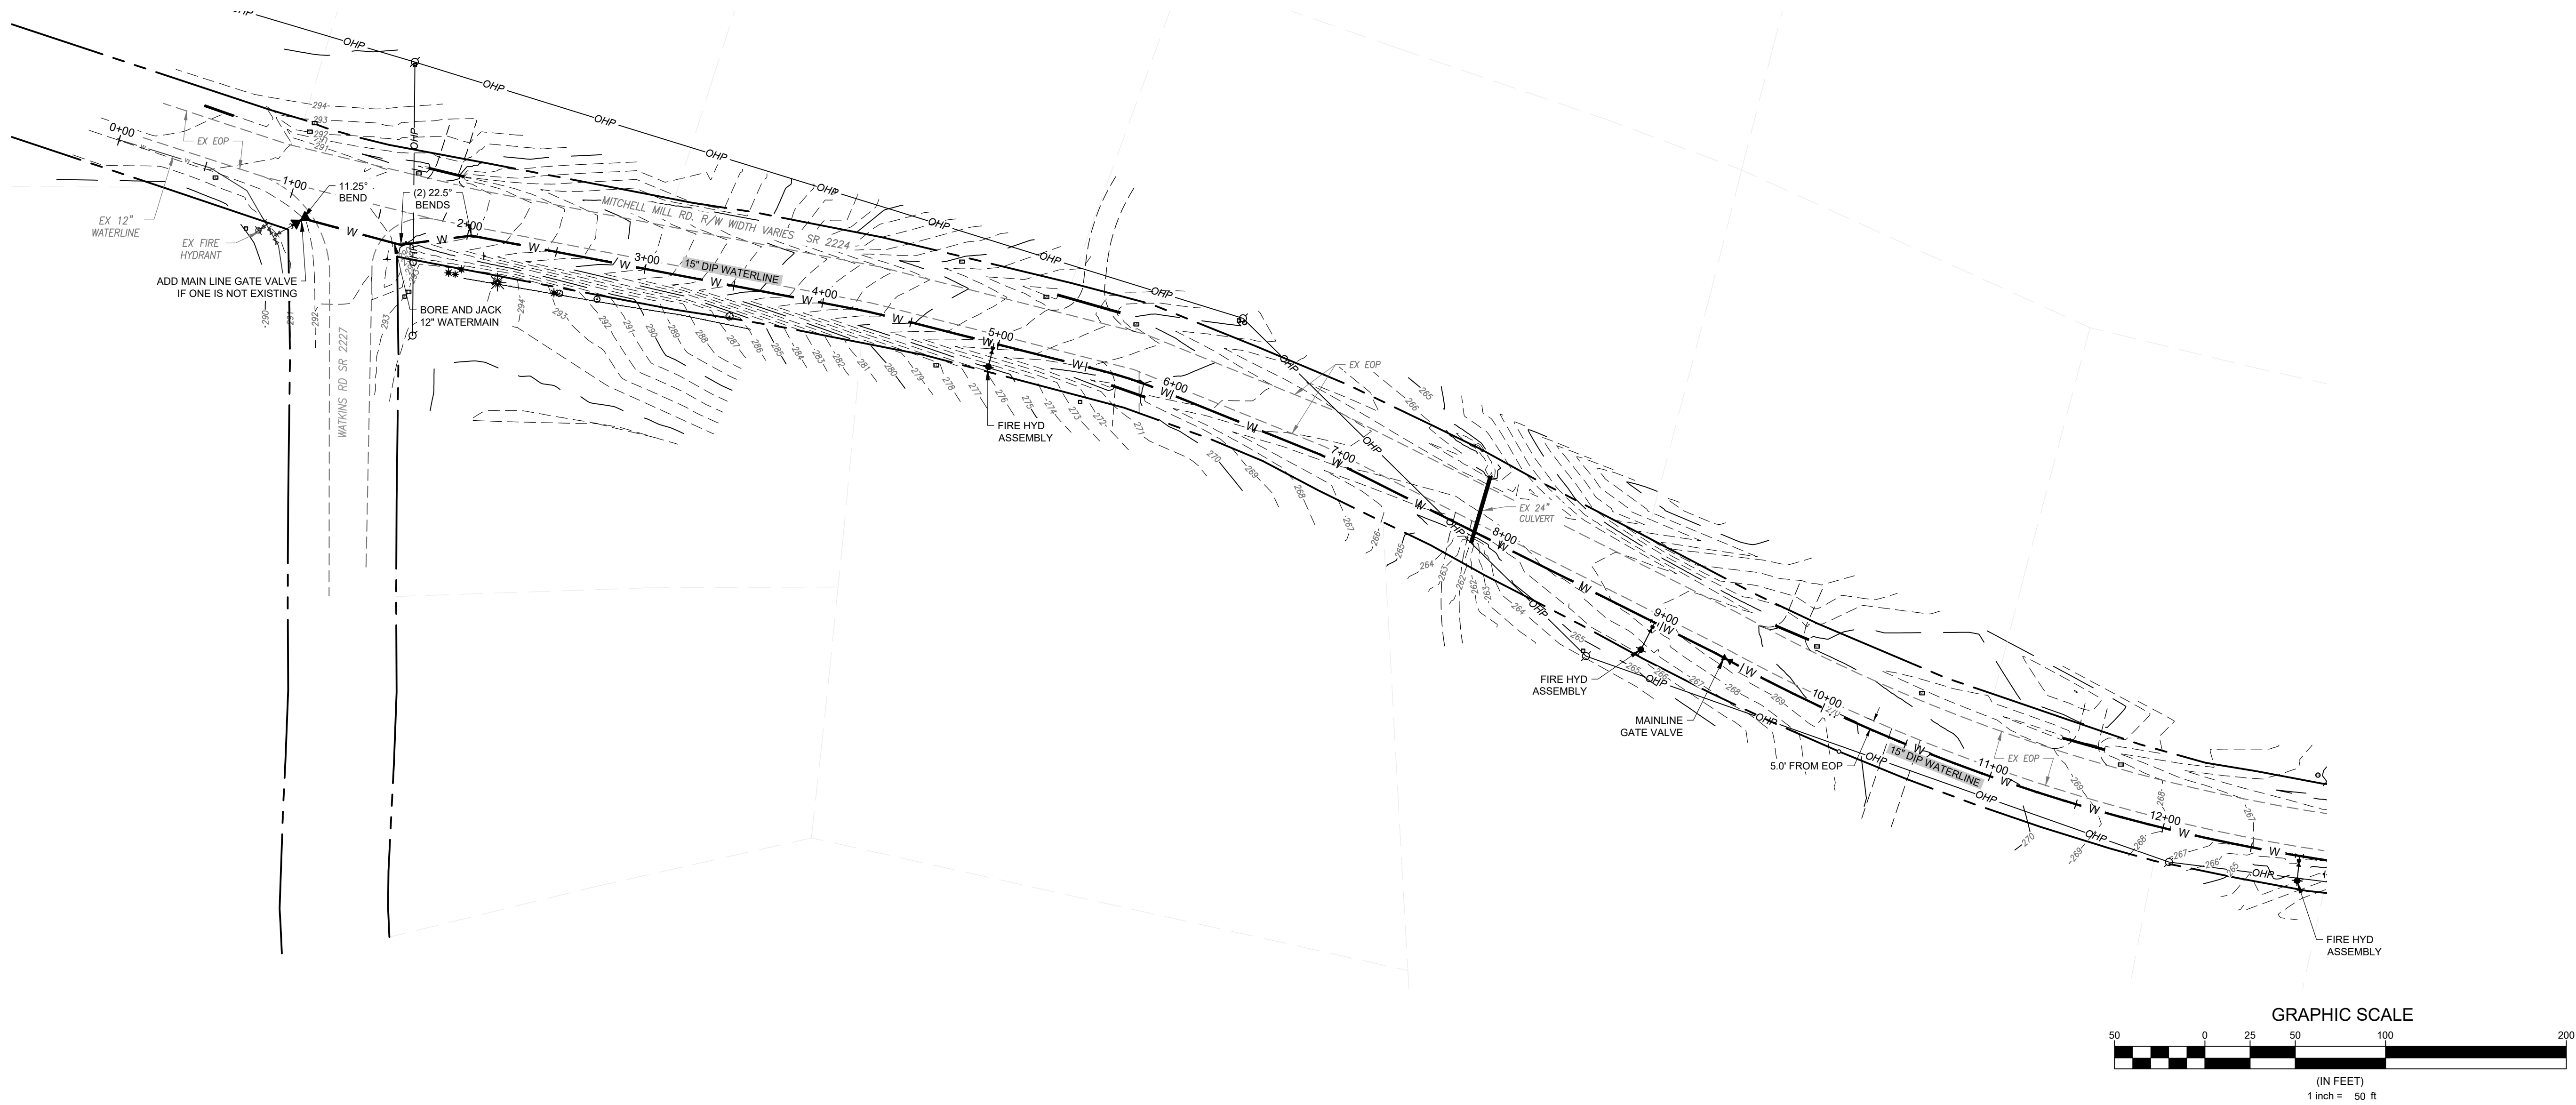

Developer



THE CSC GROUP
CONTRIBUTE TO THE SUCCESS OF LOCAL COMMUNITY

10030 Green Level Church Rd, Suite 802 #149, Cary, NC 27519

Engineer



QUANTECH ENGINEERING
INNOVATIVE SOLUTIONS | ENHANCING THE FUTURE

Firm # F-1517
15000 Weston Parkway
Cary, N.C. 27513
(919) 996-9455

Surveyor

Jurisdiction / Municipality



Rolesville
502 Southtown Cir
Rolesville, NC 27571
Phone: 919-554-6517

PSP-24-05

Other Consultants

Sheet map:



Seal:



FINAL DRAWING - FOR REVIEW PURPOSES ONLY

Issued / Print Date: 2025-May-30 (18:00)

File Name: 62 Jonesville Road Widening and Striping Plan.dwg

Last Saved by: Tim Newsome

Drawn by: TAN

Project:

HARRIS CREEK FARMS

CID-25-??

Issued for:

PROGRESS DRAWINGS
DO NOT USE FOR CONSTRUCTION

REVISIONS

No.	Date	Description
-----	------	-------------

Sheet Title:





MITCHELL WATERLINE

0+00 TO 12+50

Sheet #:

70

File Location: C:\Users\BryanHarris\Quantech\Engineering - Documents\Harris Creek Farm - Jonesville\Engineering - DWG\Construction Plans\62 Jonesville Road Widening and Striping Plan.dwg

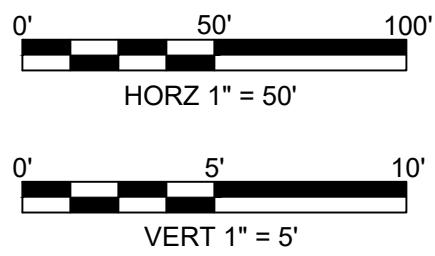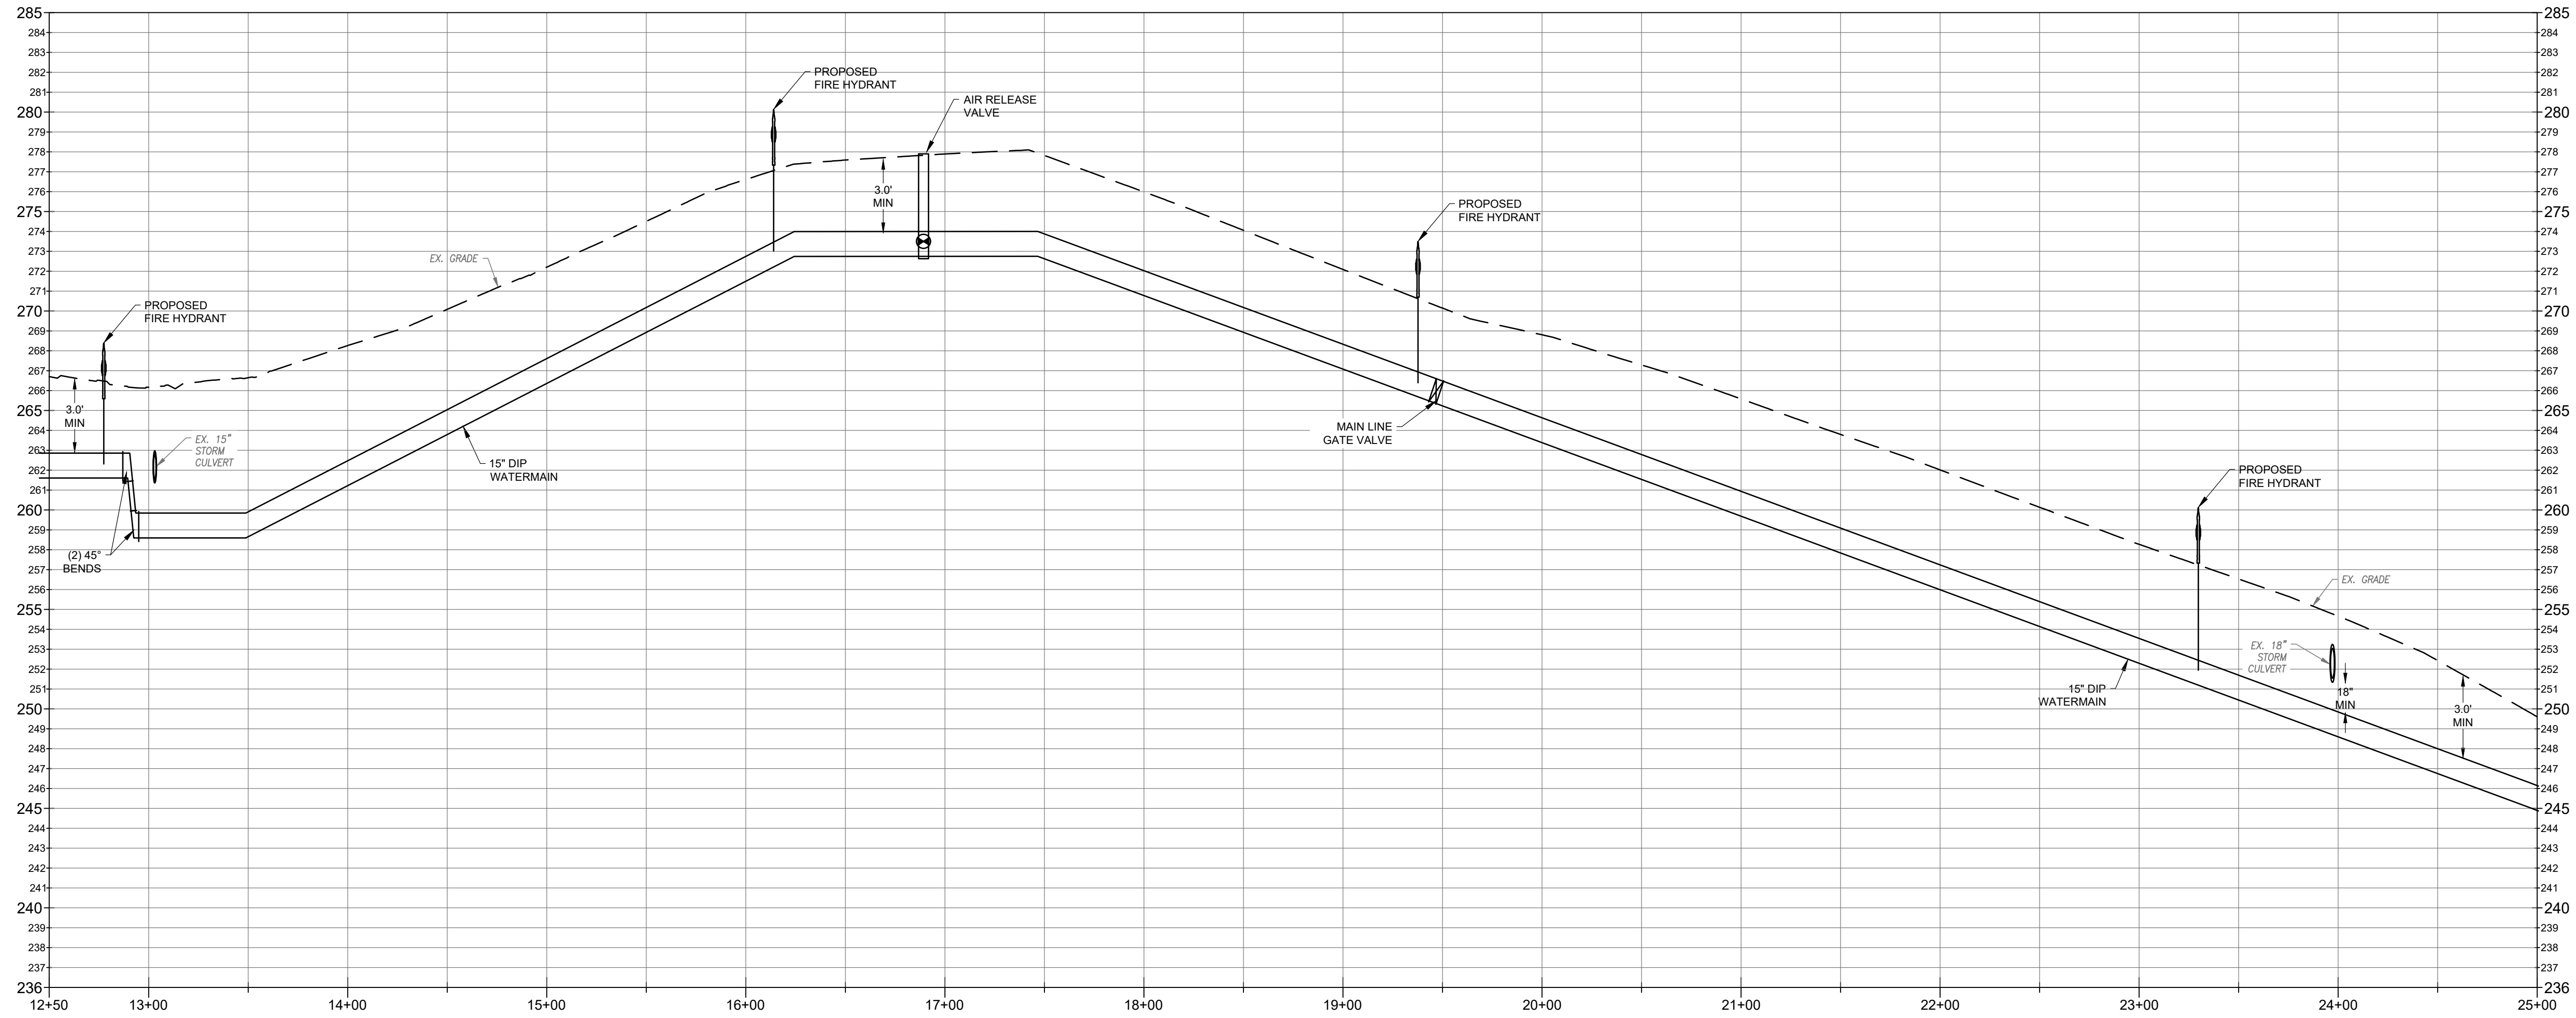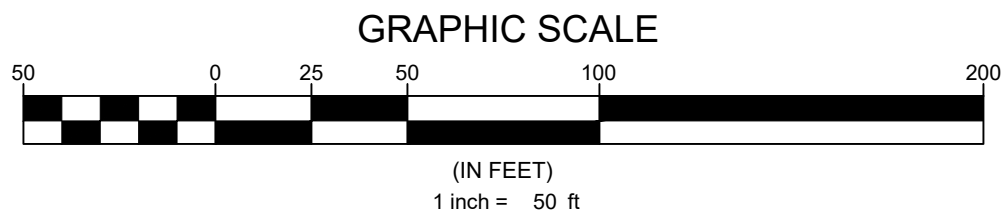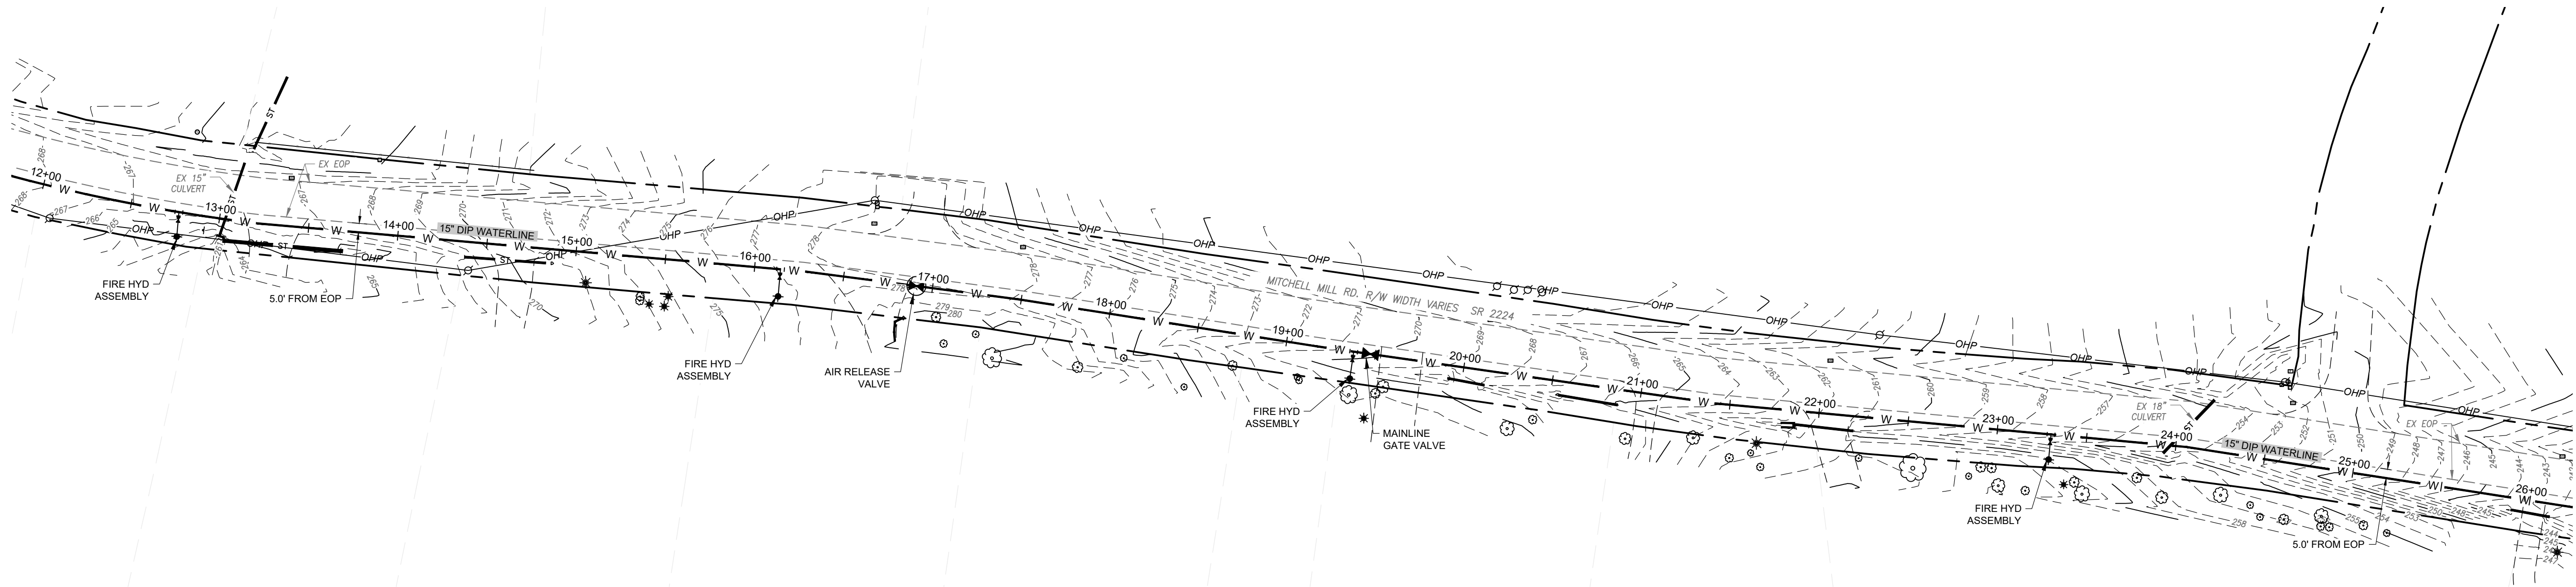

Developer



10030 Green Level Church Rd, Suite 802 #149, Cary, NC 27519

Engineer



QUANTECH ENGINEERING

Firm # F-1517

15000 Weston Parkway
Cary, N.C. 27513
(919) 996-9455


Surveyor

Jurisdiction / Municipality



Other Consultants

Sheet map:

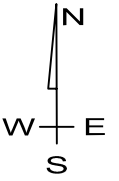

Seal:



FINAL DRAWING - FOR
REVIEW PURPOSES ONLY

Issued / Print Date: 2025-May-30 (18:01)
File Name: 62 Jonesville Road Widening and Striping
Plan.dwg

Last Saved by: Tim Newsome
Drawn by: TAN

Project:

**HARRIS CREEK
FARMS**

CID-25-??

Issued for: PROGRESS DRAWINGS
DO NOT USE FOR
CONSTRUCTION

REVISIONS




No.	Date	Description
-----	------	-------------



Sheet Title:

**MITCHELL
WATERLINE
12+50 TO 25+00**




Sheet #:

71

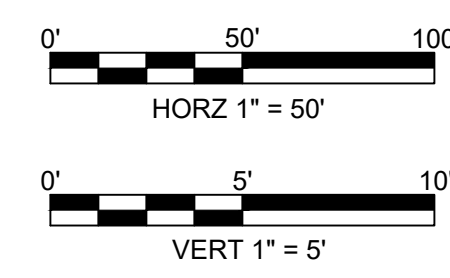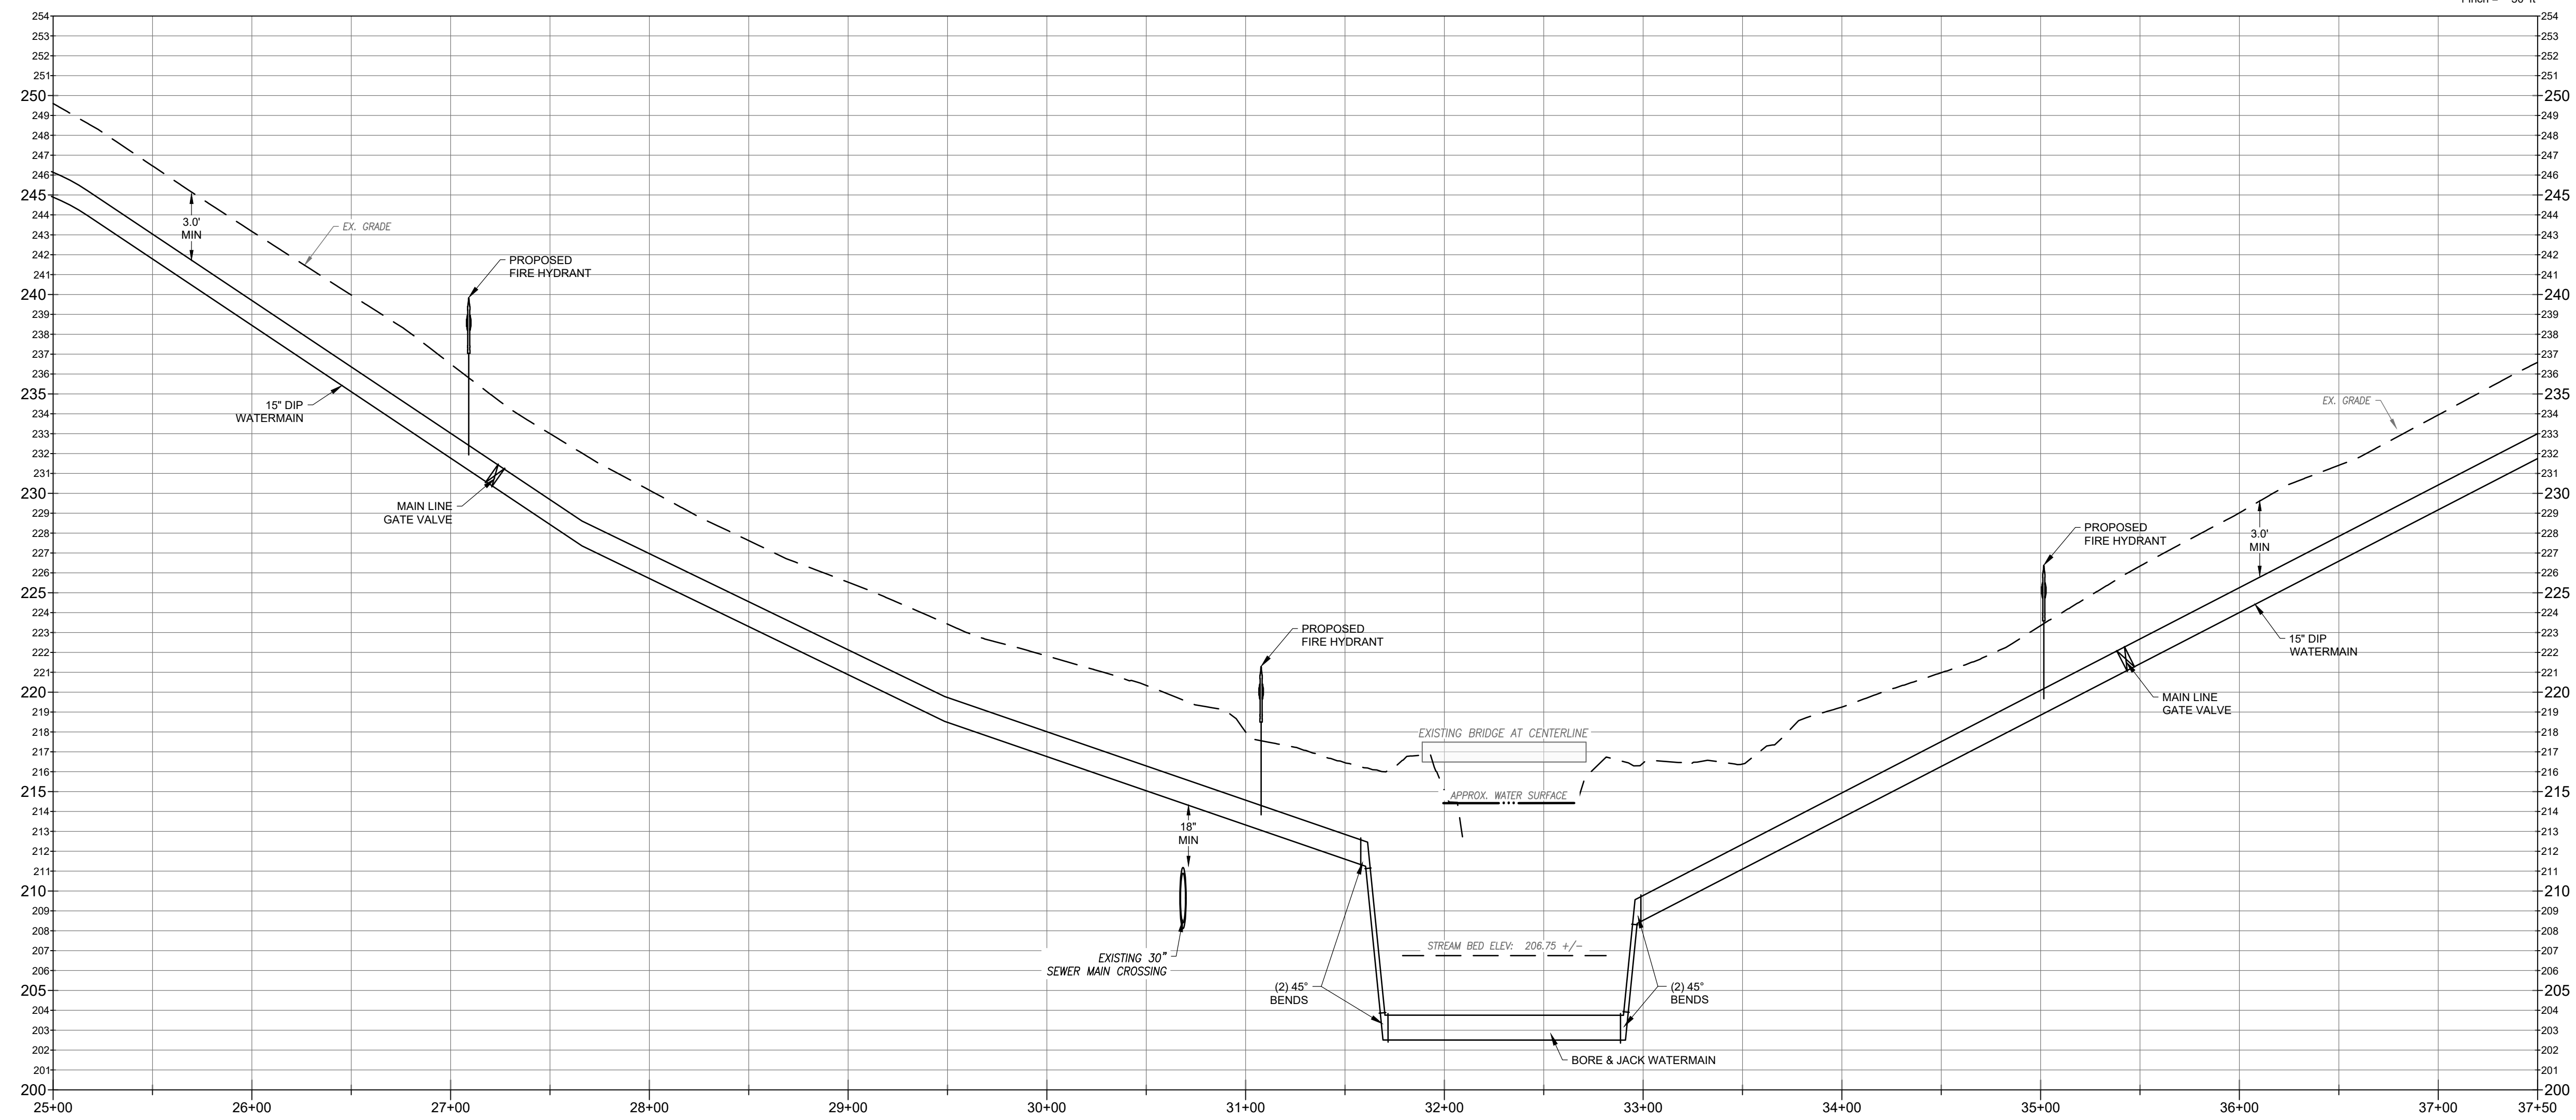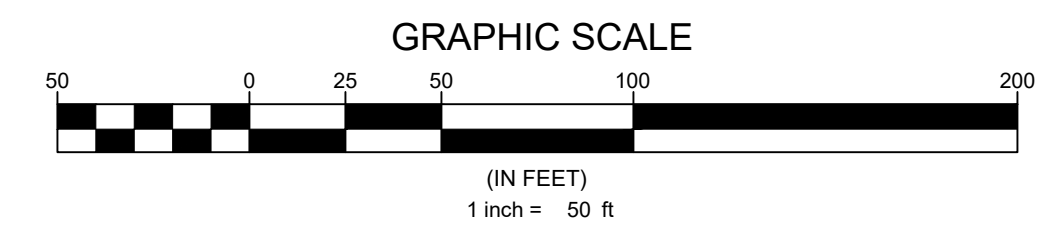

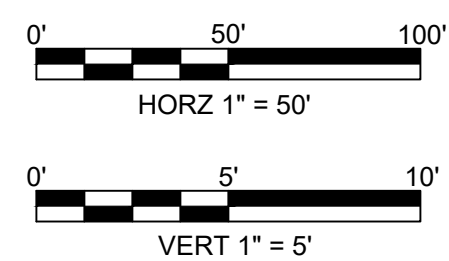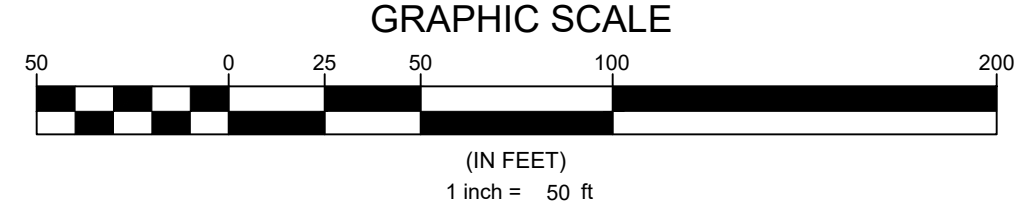

File Location: C:\Users\BryanHarris\Quantech\Engineering - Documents\Harris Creek Farm - Jonesville\Engineering\DWG\Construction Plans\62 Jonesville Road Widening and Striping Plan.dwg

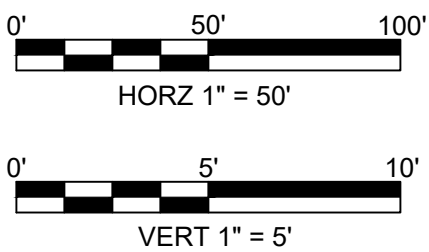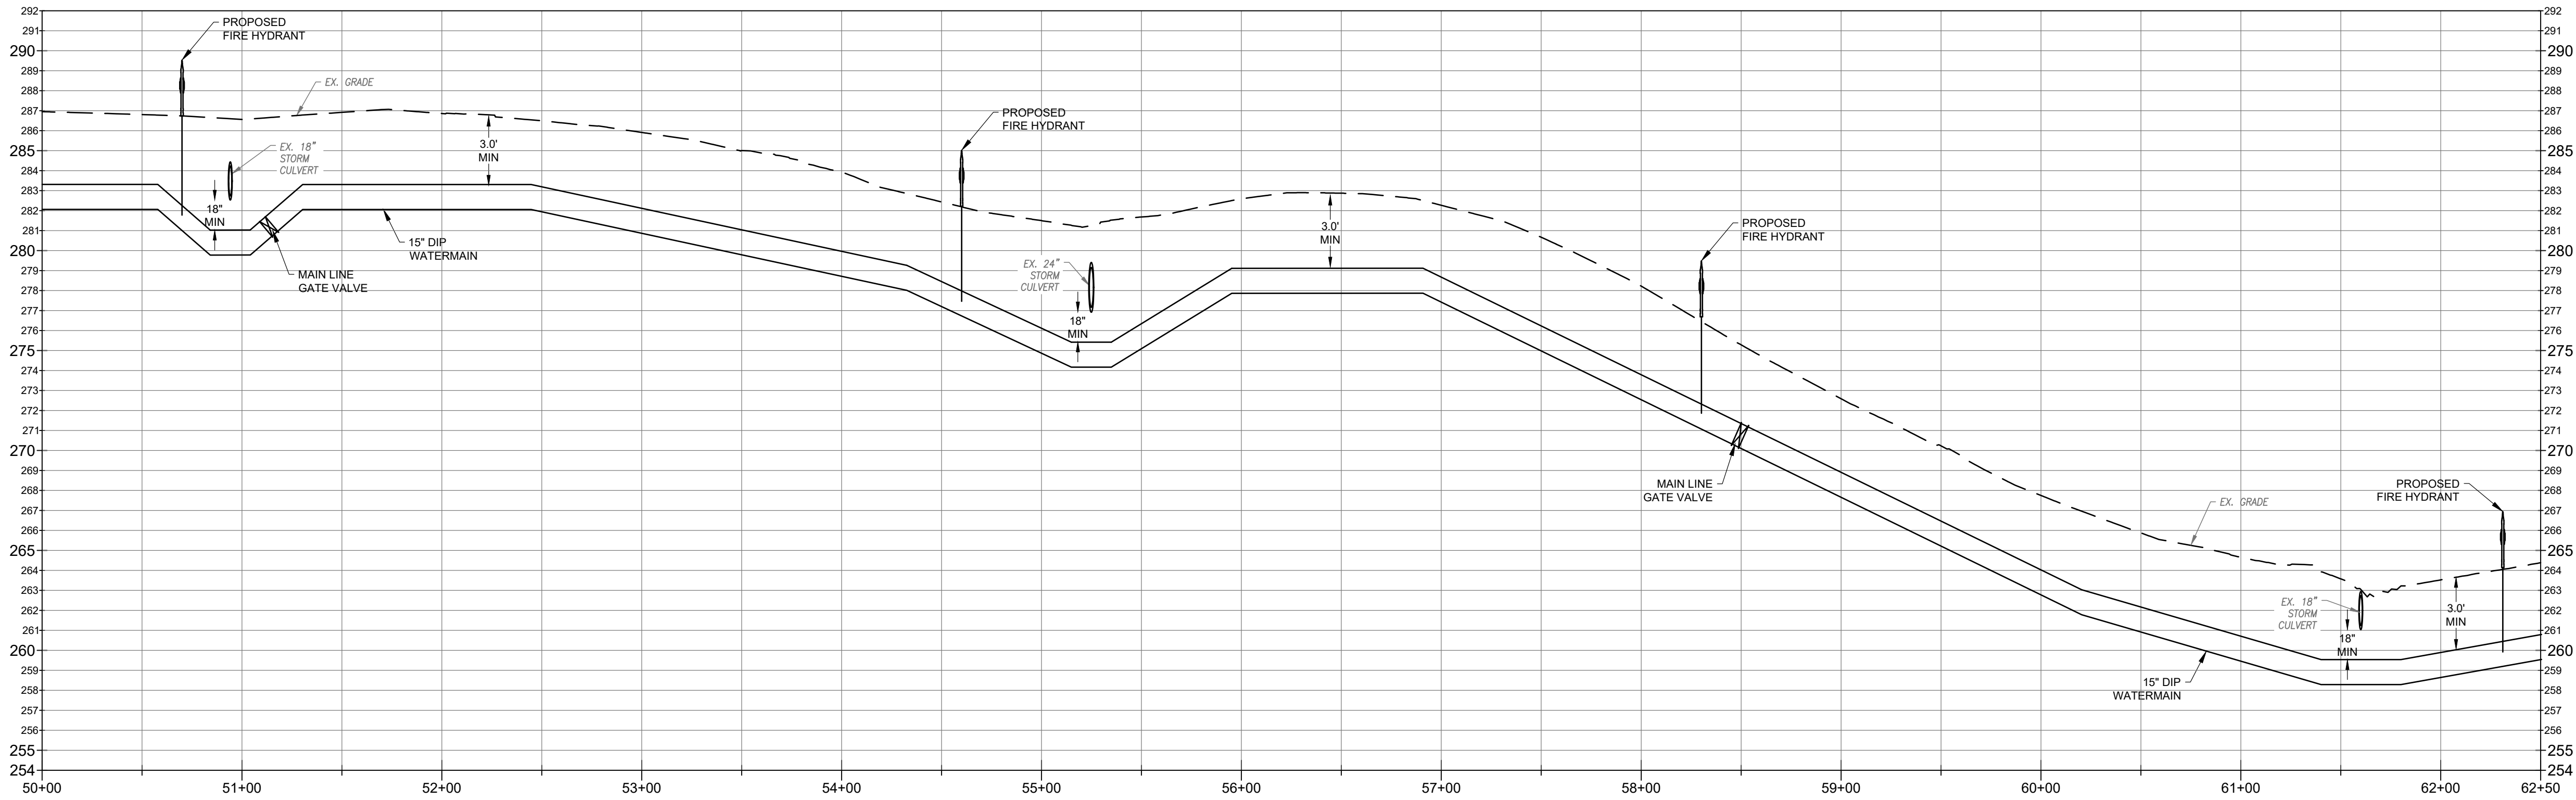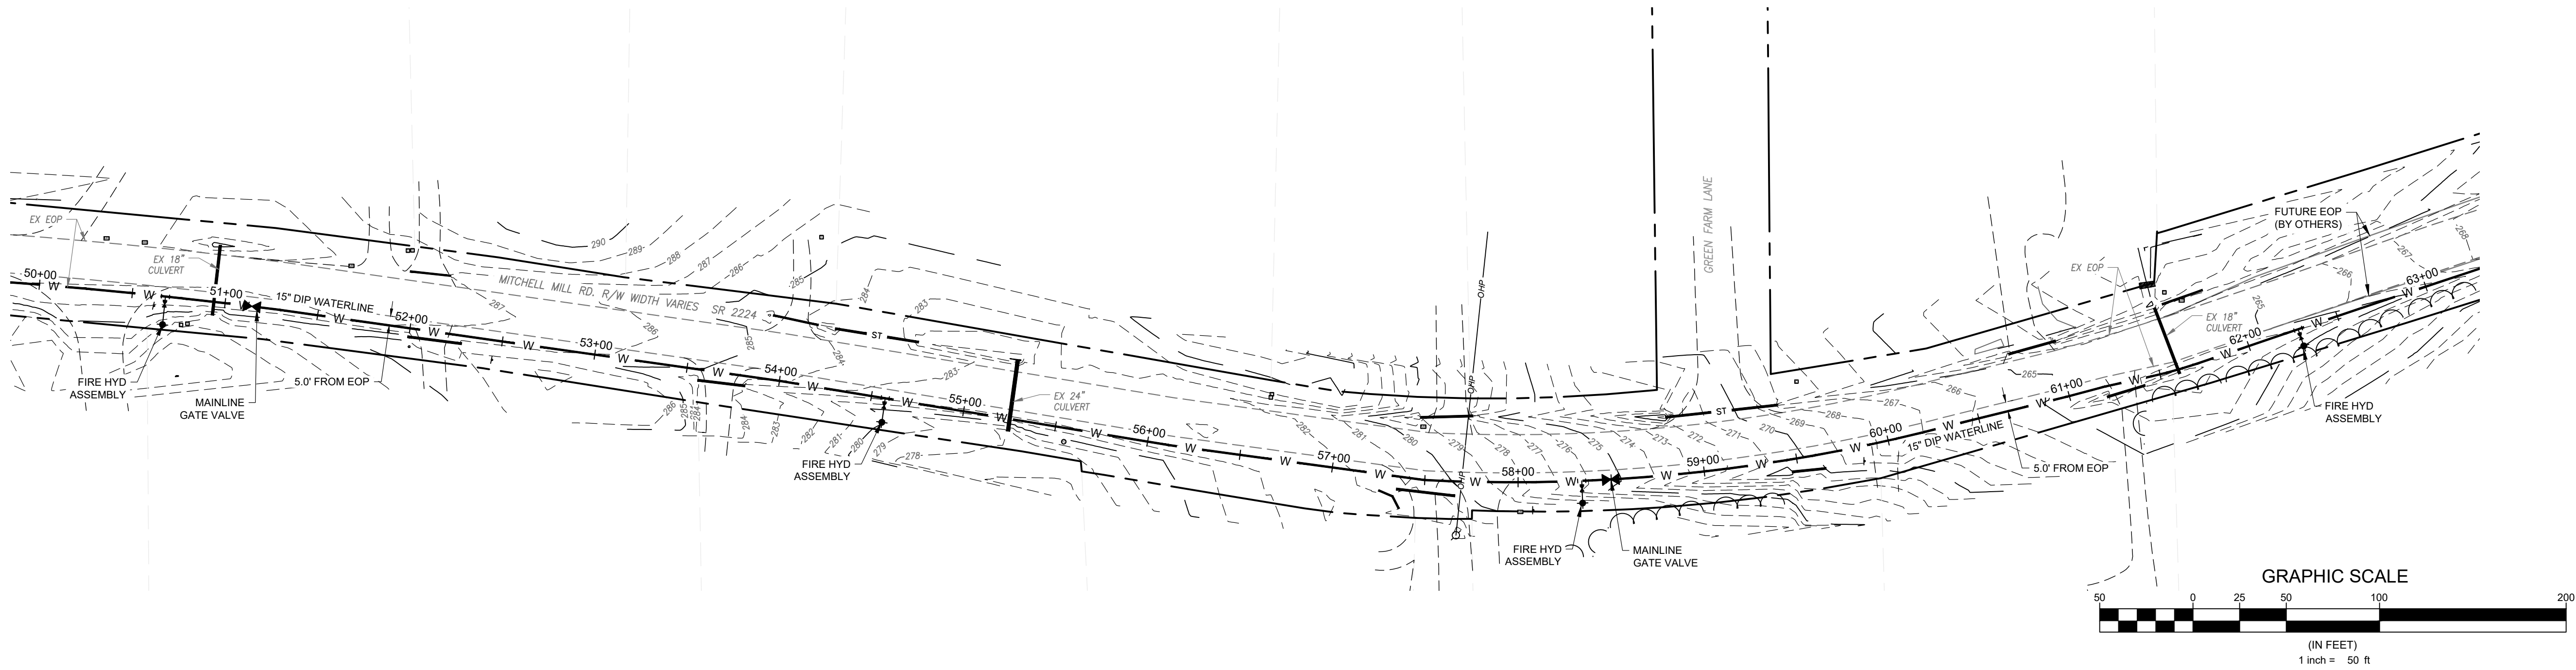

Developer
THE CSC GROUP
CONTRIBUTE TO THE SUCCESS OF LOCAL COMMUNITY
10030 Green Level Church Rd, Suite 802 #149, Cary, NC 27519

Engineer
QUANTECH ENGINEERING
Firm # F-1517
15000 Weston Parkway
Cary, N.C. 27513
(919) 996-9455

Surveyor

Jurisdiction / Municipality
Rolesville
Town of Rolesville
502 Southtown Cir
Rolesville, NC 27571
Phone: 919-554-6517
PSP-24-05

Other Consultants

Sheet map:

Seal:

FINAL DRAWING - FOR REVIEW PURPOSES ONLY

Issued / Print Date: 2025-May-30 (18:02)
File Name: 62 Jonesville Road Widening and Striping Plan.dwg

Last Saved by: Tim Newsome
Drawn by: TAN

Project:

HARRIS CREEK FARMS

CID-25-??

Issued for: PROGRESS DRAWINGS
DO NOT USE FOR CONSTRUCTION


REVISIONS		
No.	Date	Description



Sheet Title:



MITCHELL WATERLINE 50+00 TO 62+50

Sheet #:




74

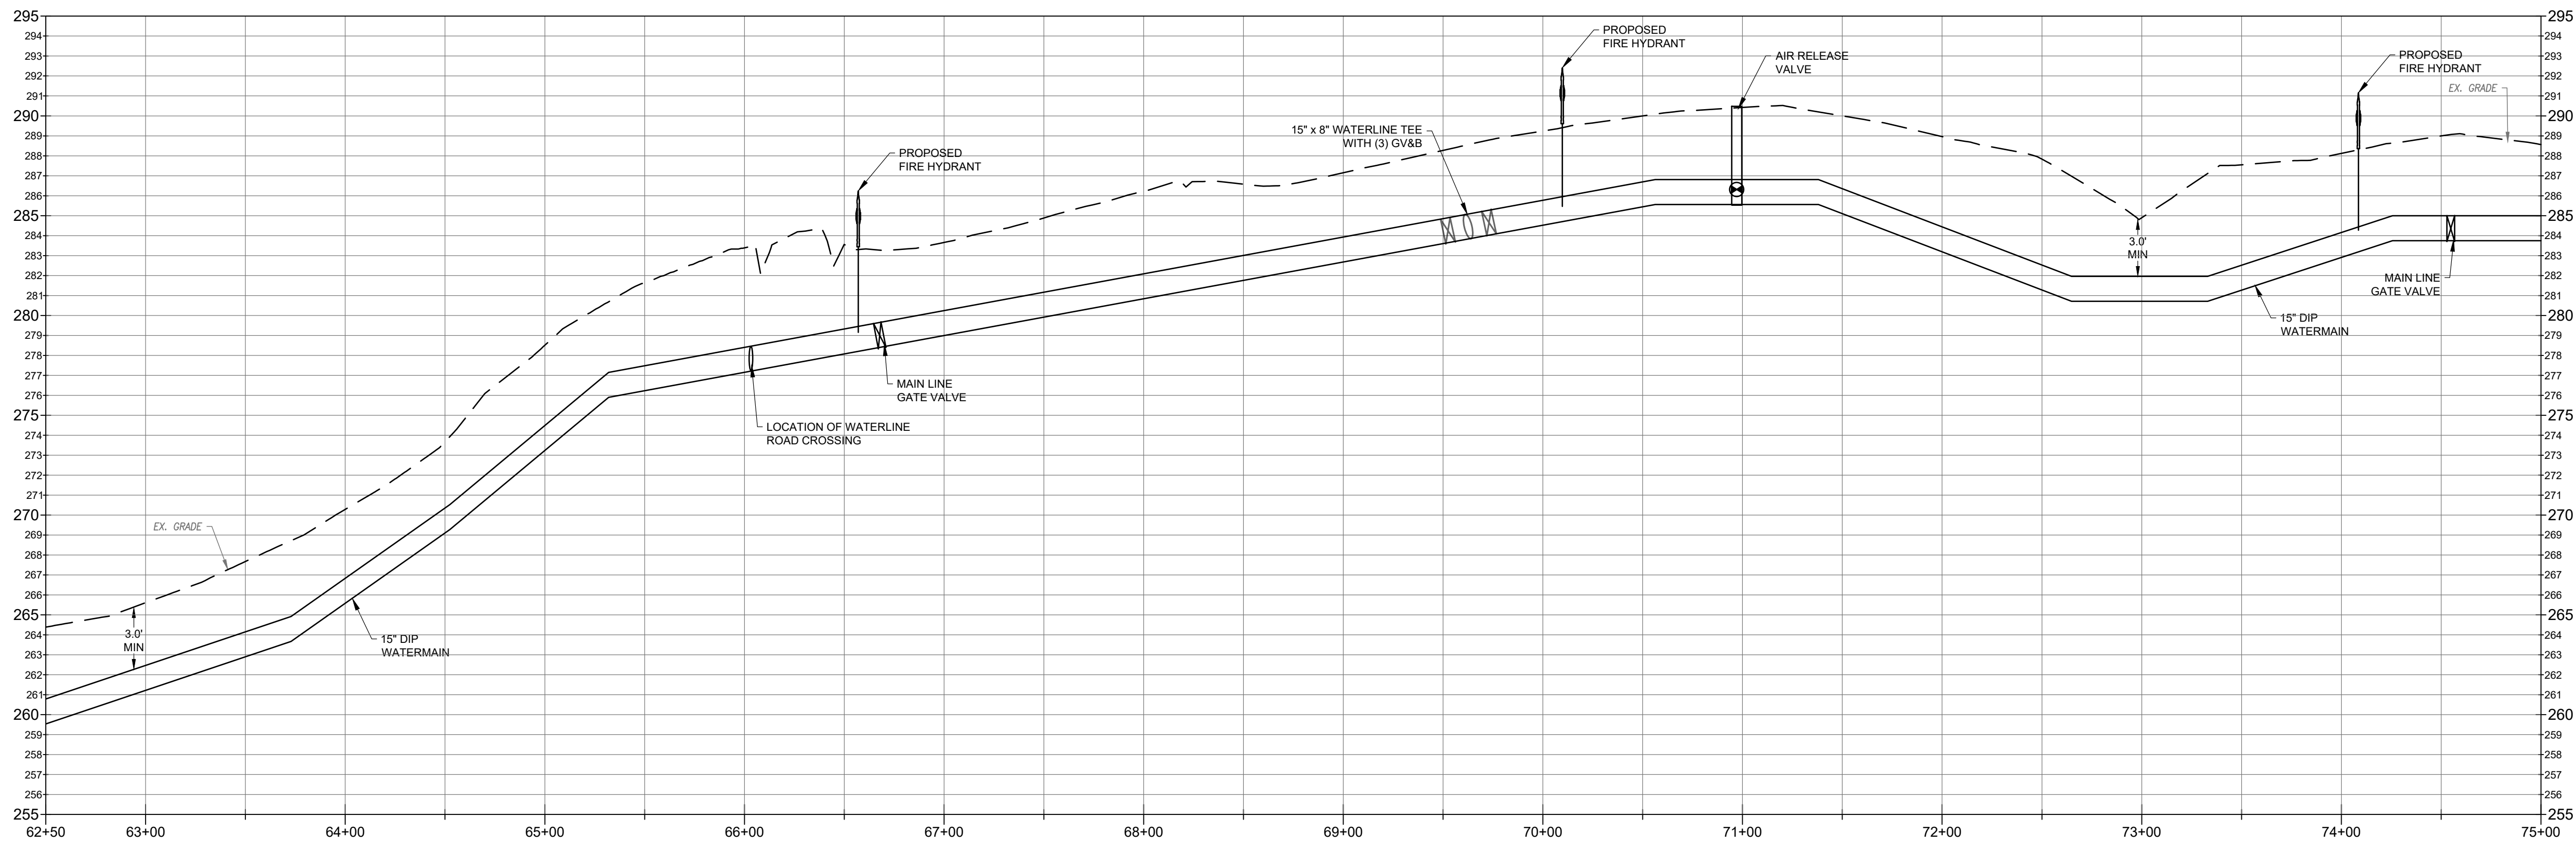

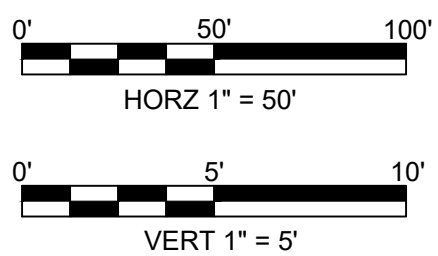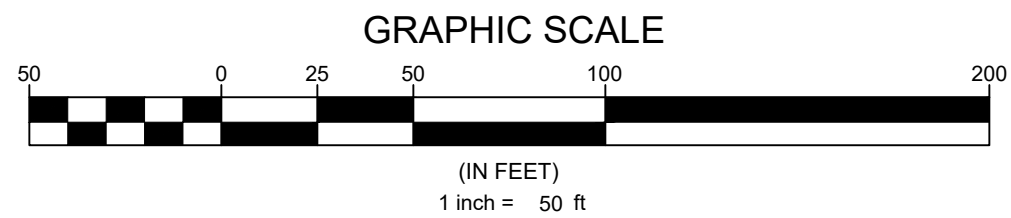

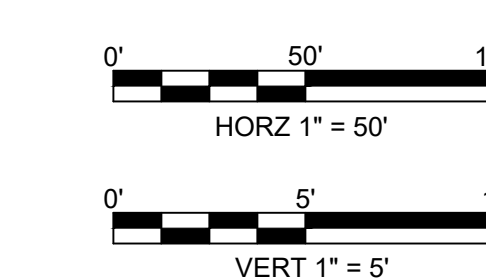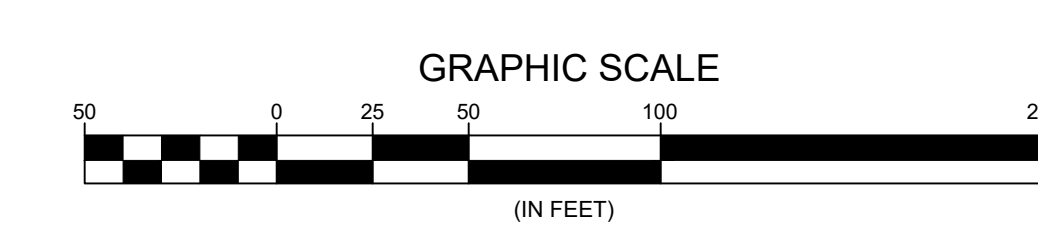

File Location: C:\Users\BryanHarris\OneDrive\Engineering - Documents\Harris Creek Farm - Jonesville\Engineering - DWG\Construction Plans\62 Jonesville Road Widening and Striping Plan.dwg

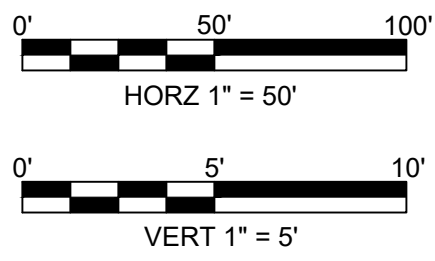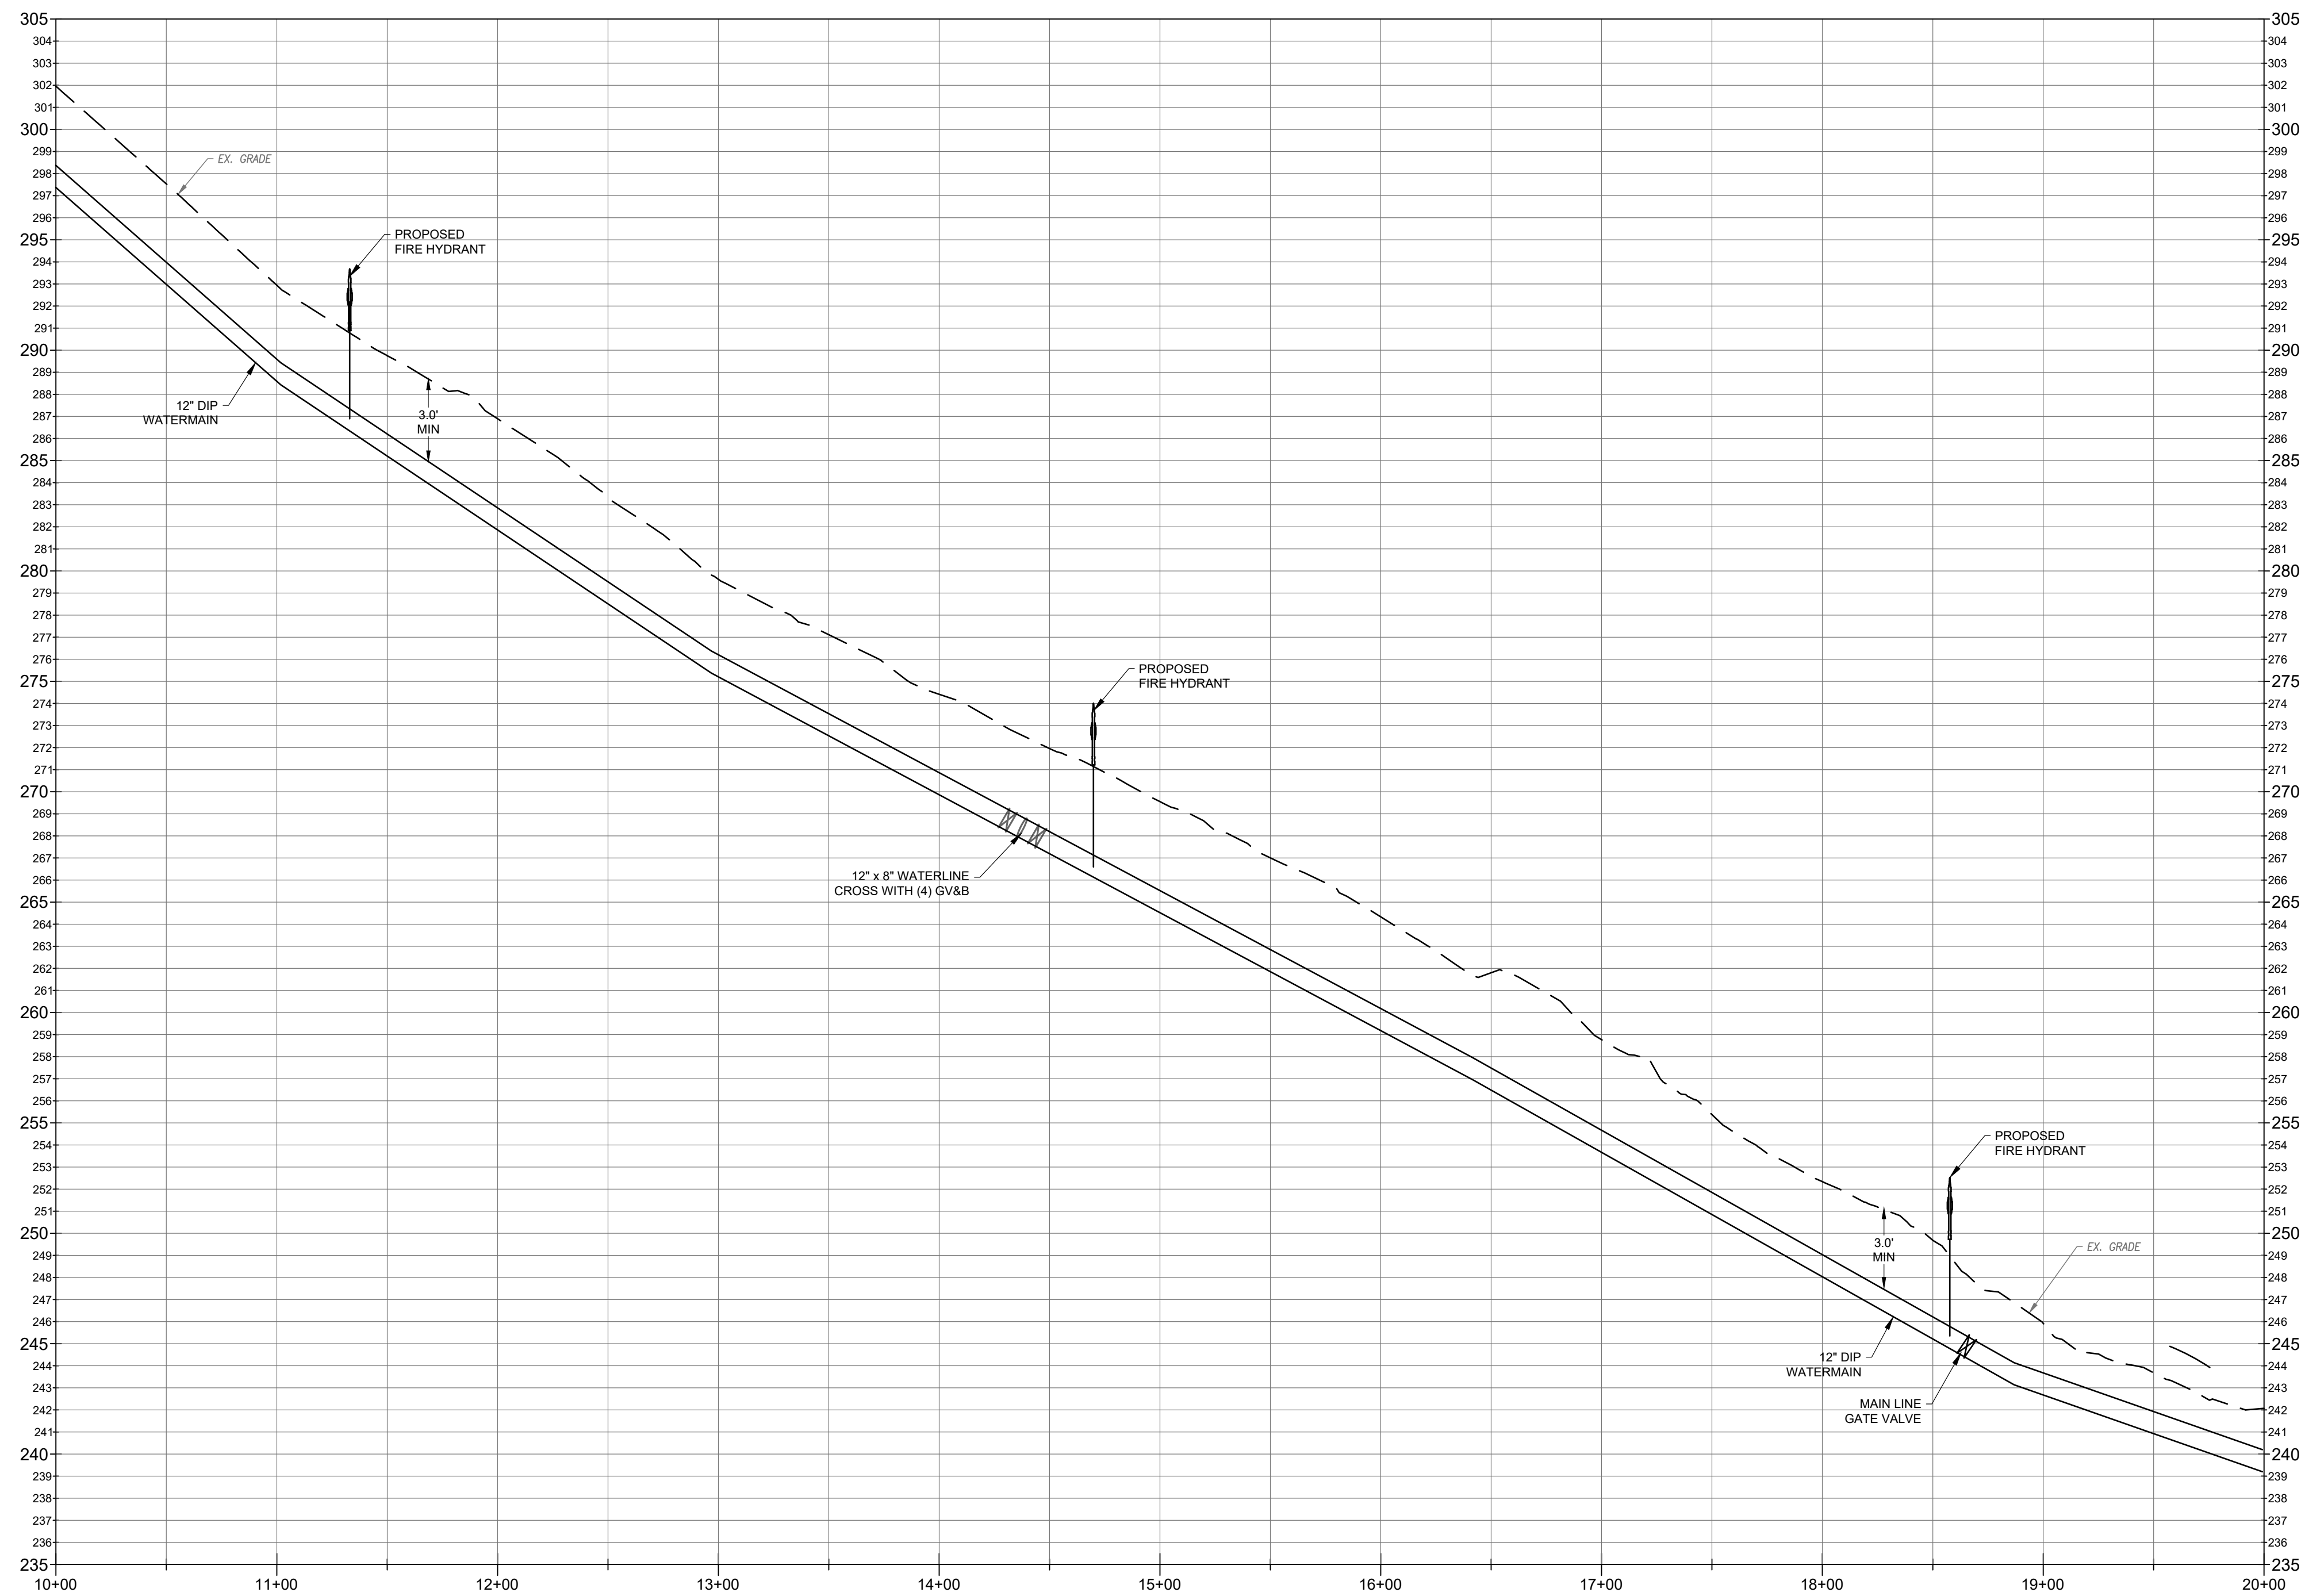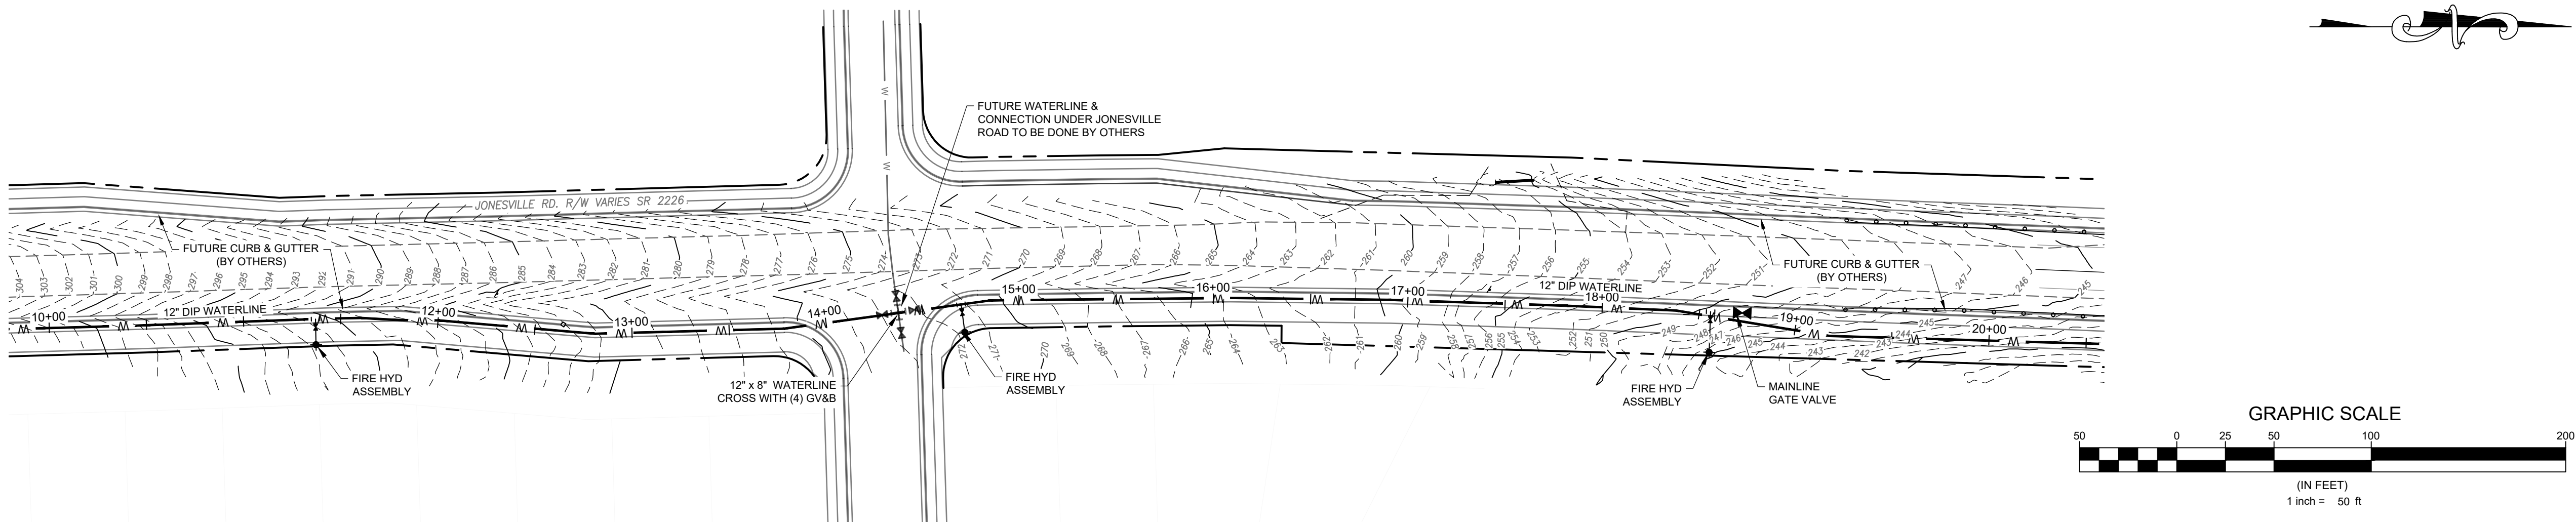

Developer



THE CSC GROUP
CONTRIBUTE TO THE SUCCESS OF LOCAL COMMUNITY

10030 Green Level Church Rd, Suite 802 #149: Cary, NC 27519

Engineer



QUANTECH ENGINEERING
INNOVATIVE SOLUTIONS | SUSTAINING THE FUTURE

Firm # F-1517
15000 Weston Parkway
Cary, N.C. 27513
(919) 996-9455

Surveyor

Jurisdiction / Municipality




Rolesville
Sustainable Communities | Digital Connections

Town of Rolesville
502 Southtown Cir
Rolesville, NC 27571
Phone: 919-554-6517
PSP-24-05

Other Consultants

Sheet map:

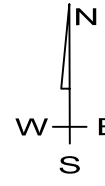

Seal:



FINAL DRAWING - FOR
REVIEW PURPOSES ONLY

Issued / Print Date: 2025-May-30 (18:04)
File Name: 62 Jonesville Road Widening and Striping Plan.dwg

Last Saved by: Tim Newsome
Drawn by: TAN

Project:

HARRIS CREEK
FARMS

CID-25-??

Issued for:

PROGRESS DRAWINGS
DO NOT USE FOR
CONSTRUCTION

REVISIONS

No.	Date	Description

Sheet Title:

JONESVILLE RD
WATERLINE
10+00 TO 20+00

Sheet #:

78

