

MCADAMS

The John R. McAdams Company, Inc.
2905 Meridian Parkway
Durham, NC 27713

phone 919. 361. 5000
fax 919. 361. 2269
license number: C-0293, C-187

www.mcadamsco.com

CONTACT

MIKE SANCHEZ
sanchez@mcadamsco.com
PHONE: 919. 361. 5000

CLIENT

ASHTON RALEIGH RESIDENTIAL, LLC.
5711 SIX FORKS ROAD, SUITE 300
RALEIGH, NORTH CAROLINA 27609
PHONE: 919. 232. 3695
CONTACT: BOB MISHLER



ASHTON WOODS.
PROJECT DIRECTORY

HARRIS CREEK INTERCEPTOR IMPROVEMENTS

ROLESVILLE, NORTH CAROLINA

CONSTRUCTION DRAWINGS

PROJECT NUMBER: AWH-21002

DATE: NOVEMBER 9, 2021

SHEET INDEX

CO.00	PROJECT NOTES
C5.00	PLAN AND PROFILE - HARRIS CREEK INTERCEPTOR STA. 54+00.00 THRU STA. 63+00.00
C5.01	PLAN AND PROFILE - HARRIS CREEK INTERCEPTOR STA. 43+00.00 THRU STA. 52+00.00
C5.02	PLAN AND PROFILE - HARRIS CREEK INTERCEPTOR STA. 61+00.00 THRU STA. 64+00.00
C5.03	PLAN AND PROFILE - HARRIS CREEK INTERCEPTOR STA. 61+00.00 THRU STA. 64+00.00
CB.01	SANITARY SEWER DETAILS
CB.02	EROSION CONTROL DETAILS

SURVEY BY:
BATEMAN CIVIL SURVEY COMPANY
2424 RELIANCE AVENUE, APEX, NC 27539

TOPOGRAPHIC DECEMBER 22, 2019
ALTA SURVEY DECEMBER 12, 2019

STEVEN P CARSON, PLS
NC LICENSE # 4752
919-577-1081



APPROVED FOR COMPLIANCE


Case # _____ Project: _____
By: _____ Date: _____

These plans have been approved for compliance with the Town Code of Ordinance, UDO, and Standard Specifications & Construction Details, subject to statements & conditions hereby incorporated by reference.

PUBLIC UTILITY IMPROVEMENT QUANTITIES OF SEWER MAIN & MANHOLES

SIZE	LENGTH
18" PVC (LF)	418 LF
24" PVC (LF)	3,469 LF

NUMBER OF MANHOLES = 13

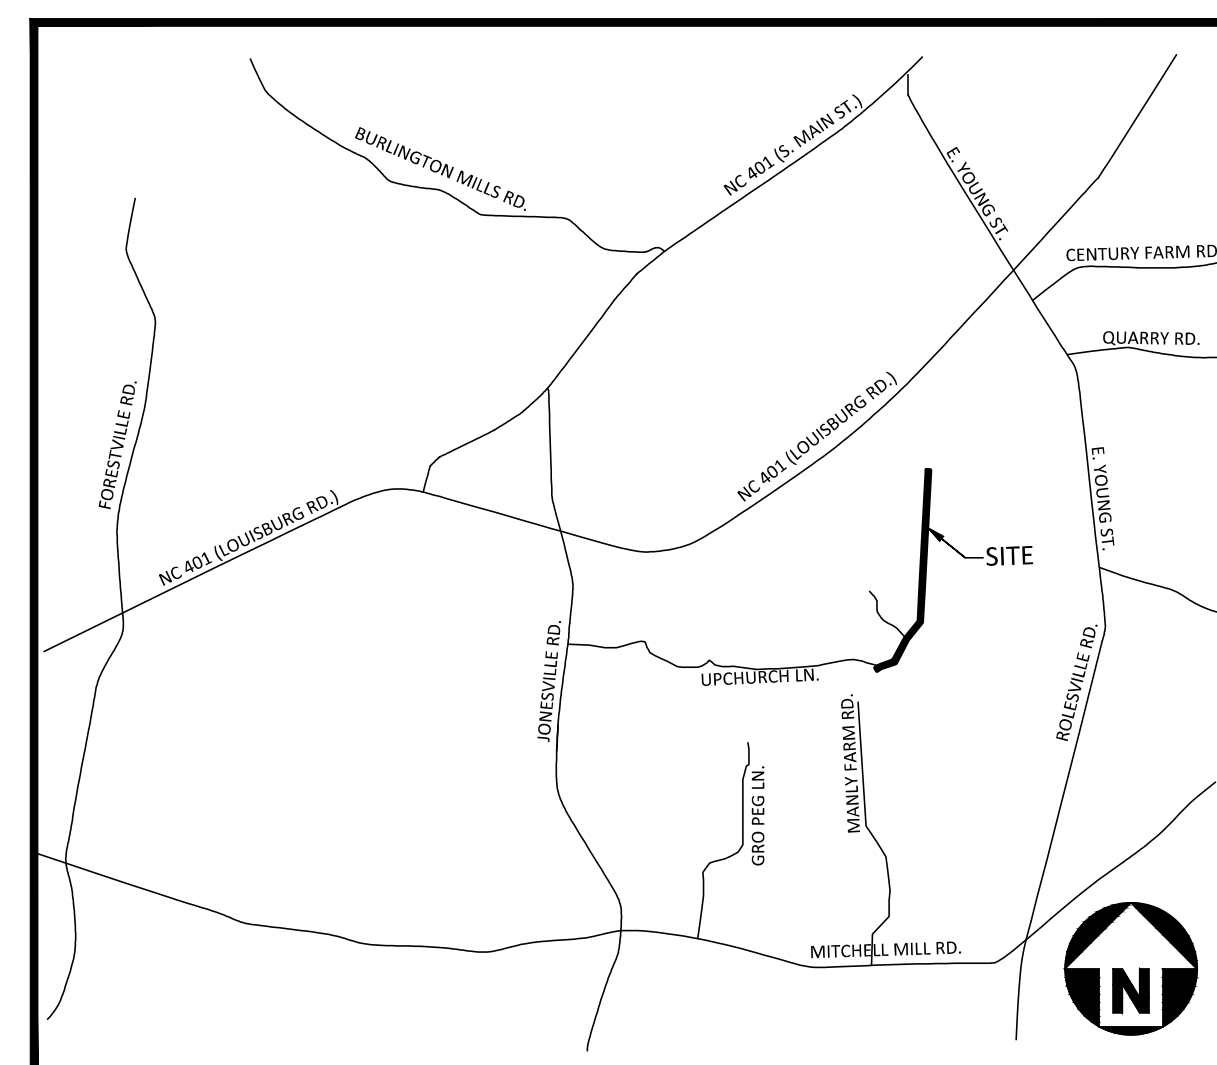

VICINITY MAP
N.T.S.

SITE PERMITTING APPROVAL

Water and Sewer Permits (if applicable)

The City of Raleigh consents to the connection and extension of the City's Public Sewer System as shown on this plan. The material and Construction methods used for this project shall conform to the standards and specifications of the City's Public Utilities Handbook, City of Raleigh Public Utilities Department Permit # 5-4972

The City of Raleigh consents to the connection and extension of the City's Public Water System as shown on this plan. The material and Construction methods used for this project shall conform to the standards and specifications of the City's Public Utilities Handbook, City of Raleigh Public Utilities Department Permit # _____

The City of Raleigh consents to the connection to its public sewer system and extension of the private sewer collection system as shown on this plan. The material and constructions methods used for this project shall conform to the standards and specifications of the City's Public Utilities Handbook.
City of Raleigh Public Utilities Department Permit # _____

CITY OF RALEIGH - PLANS AUTHORIZED FOR CONSTRUCTION

Electronic Approval: This approval is being issued electronically. This approval is valid only upon the signature of a City of Raleigh Review Officer below. The City will retain a copy of the approved plans. Any work authorized by this approval must proceed in accordance with the plans kept on file with the City. This electronic approval may not be edited once issued. Any modification to this approval once issued will invalidate this approval.

City of Raleigh Development Approval _____
City of Raleigh Review Officer _____

CD 22-03





W.T. O'Daniel
Sep 21 2022 4:56 PM

REVISIONS


NO.	DATE	DESCRIPTION
1	03. 03. 2022	RESPOND TO MUNICIPAL COMMENTS
2	07. 25. 2022	RESPOND TO 2ND MUNICIPAL COMMENTS
3	09. 07. 2022	RESPOND TO 3RD MUNICIPAL COMMENTS

CONSTRUCTION DRAWINGS FOR:

HARRIS CREEK INTERCEPTOR IMPROVEMENTS
ROLESVILLE, NORTH CAROLINA
PROJECT NUMBER: AWH-21002

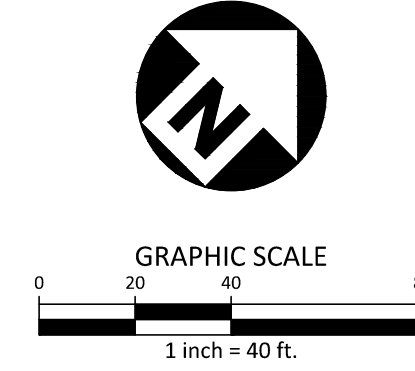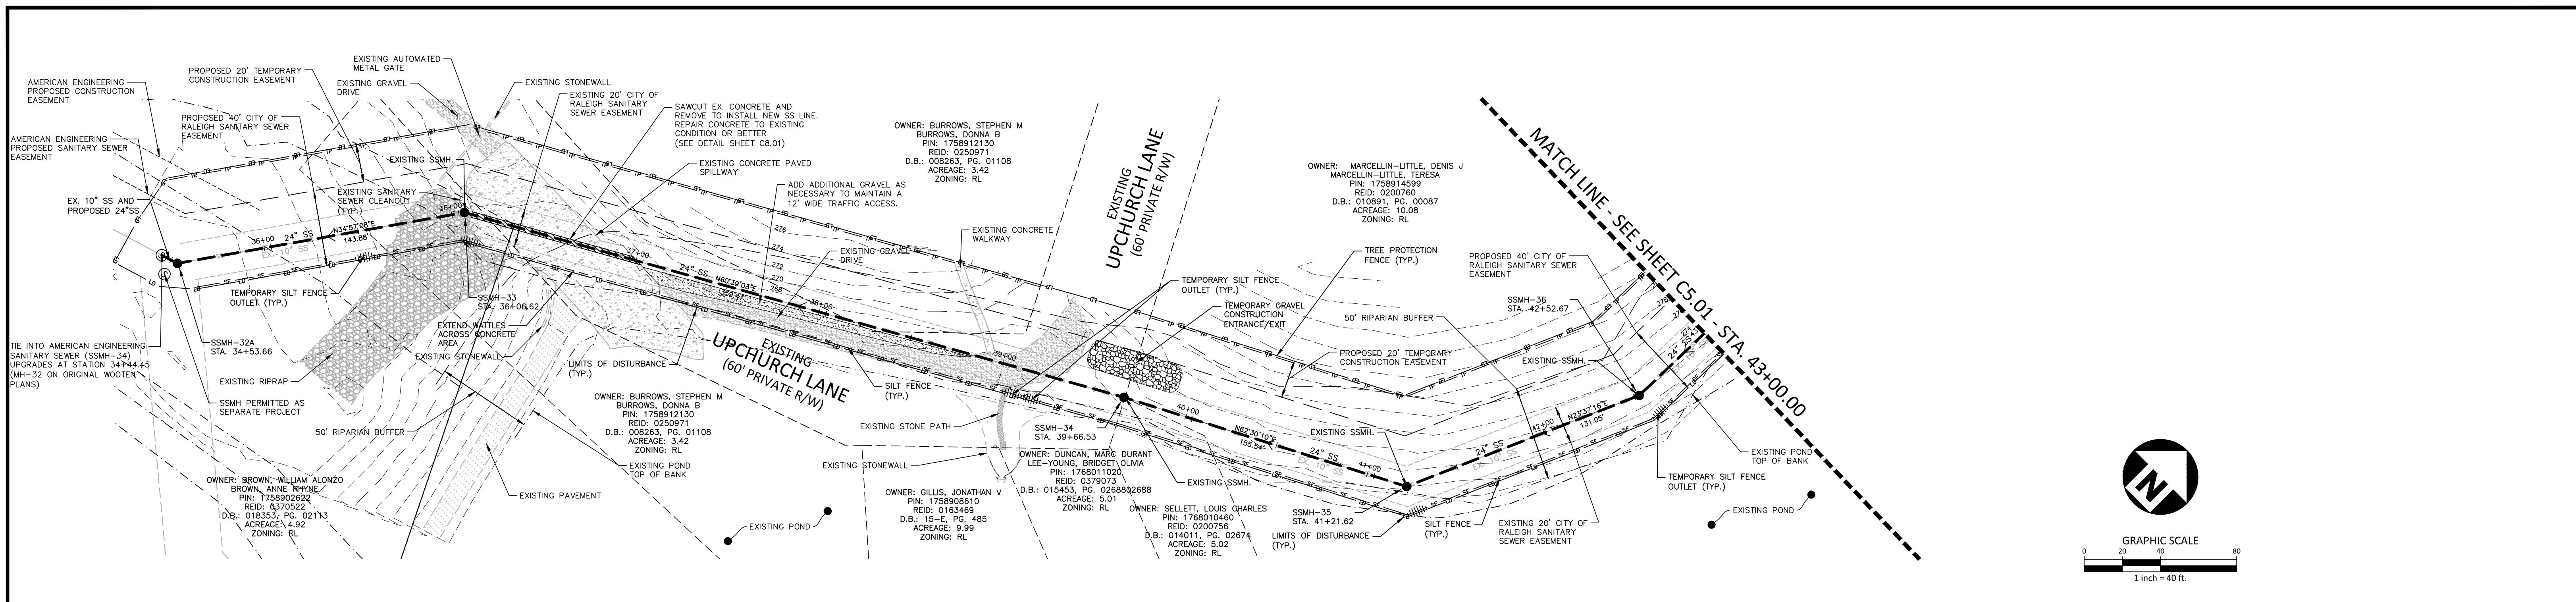

HARRIS CREEK INTERCEPTOR

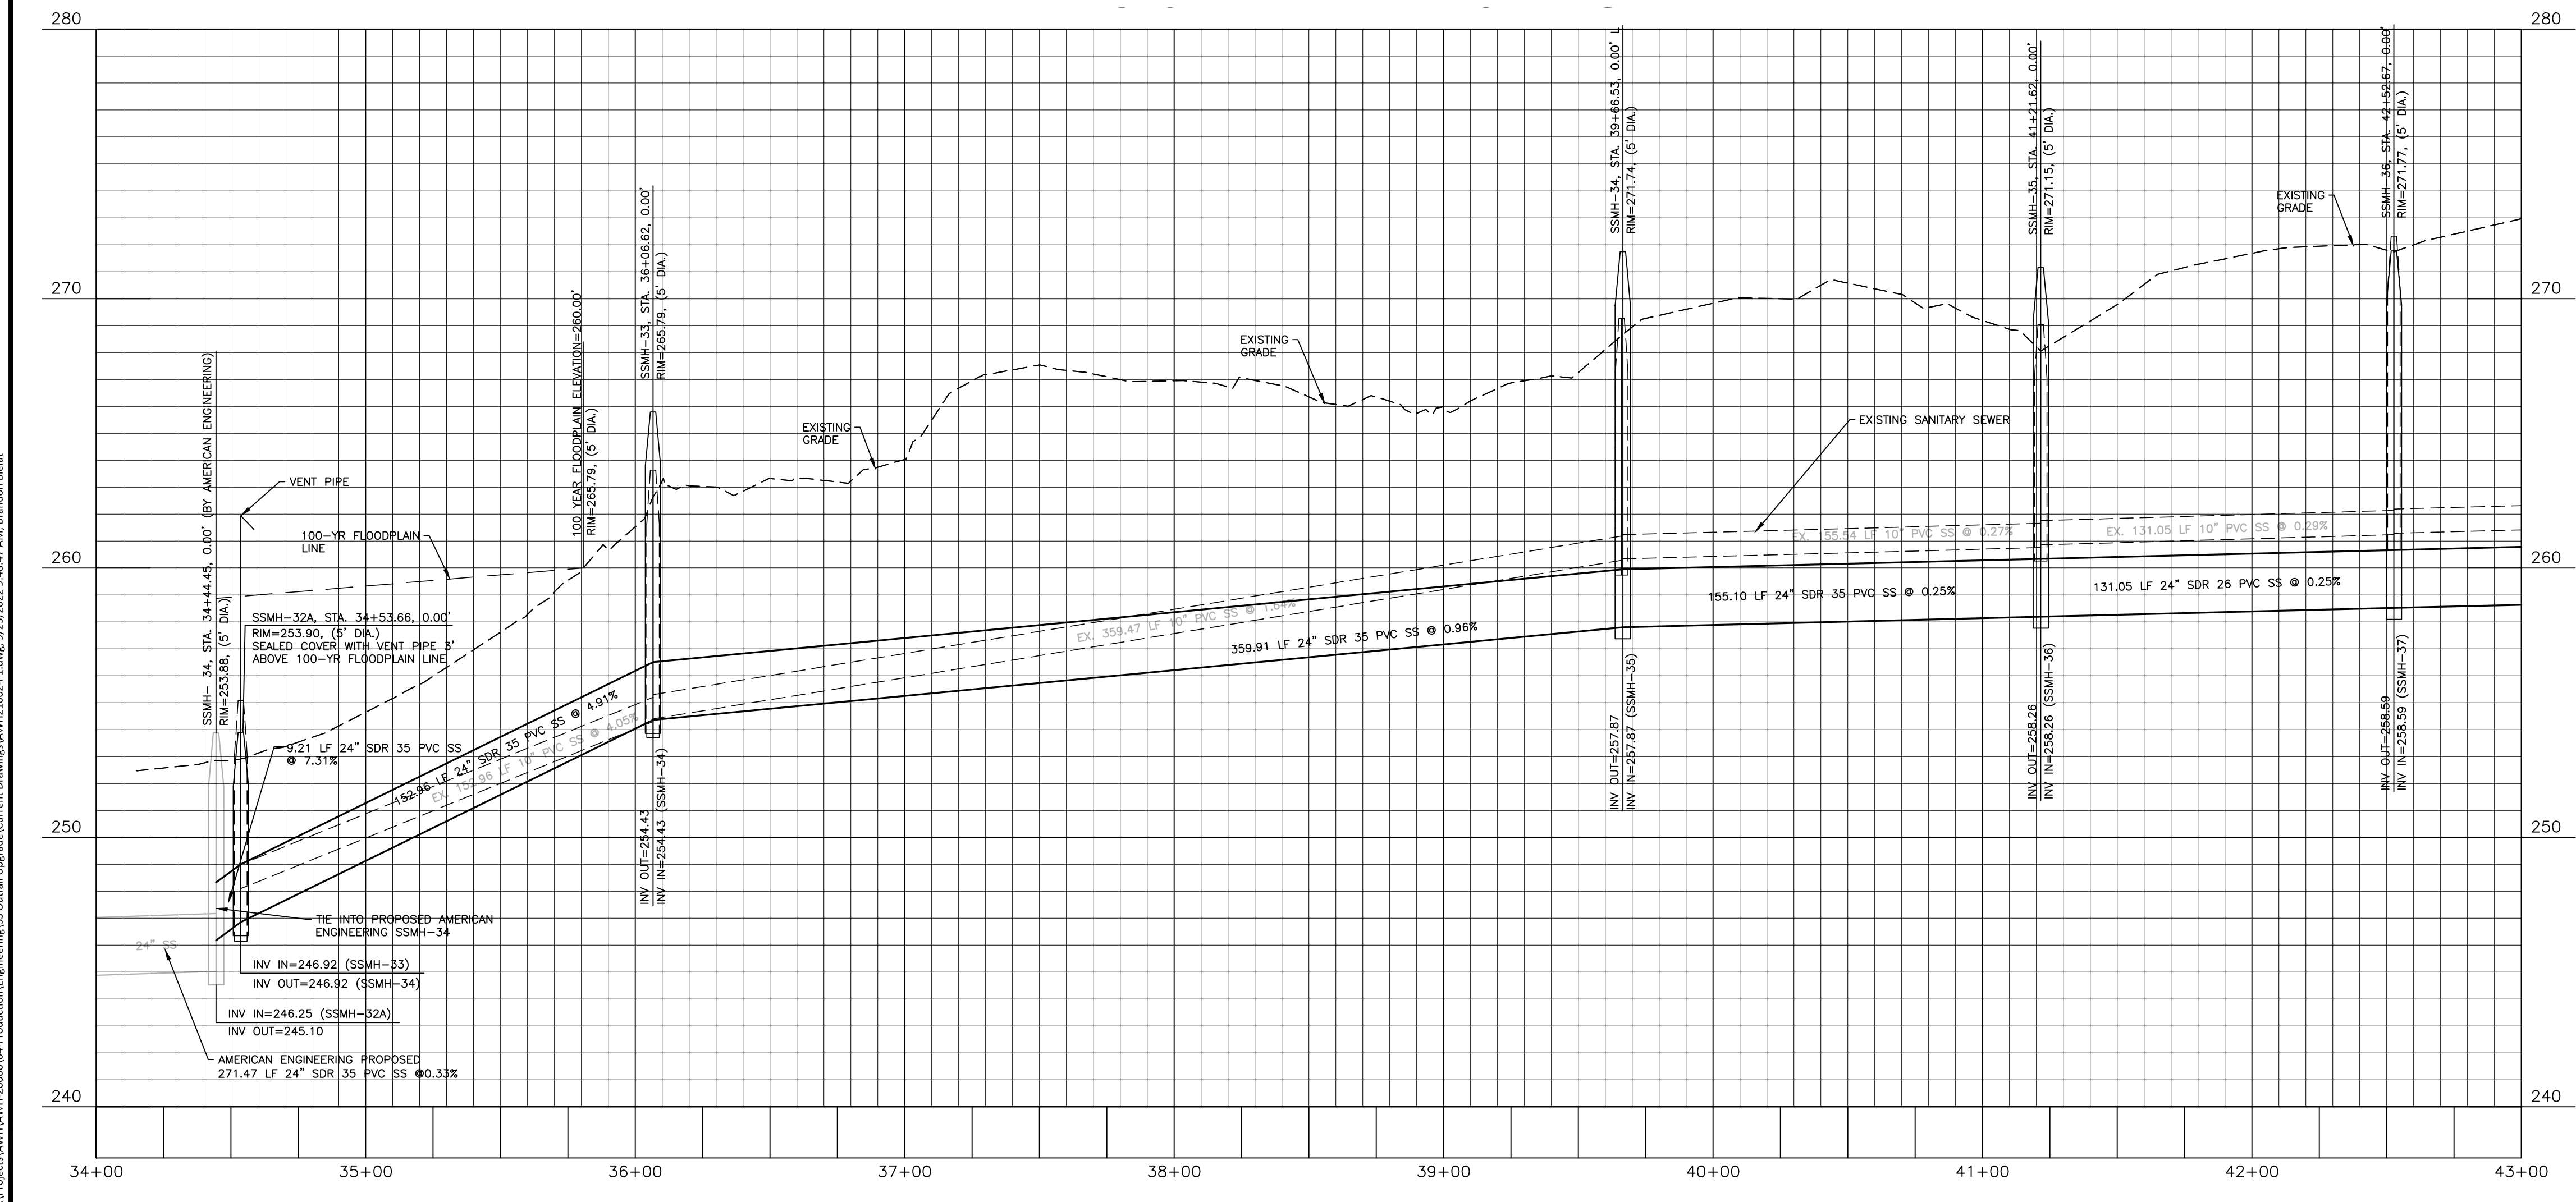

BYPASS PUMPING TABLE		
SUCTION MANHOLE	DISCHARGE MANHOLE	QPEAK (GPM)
MH37	MH36	177.97
MH36	MH35	177.97
MH35	MH34	177.97
MH34	MH33	177.97
MH33	MH34	177.97

SITE PERMITTING APPROVAL

Water and Sewer Permits (if applicable)

The City of Raleigh consents to the connection and extension of the City's Public Sewer System as shown on this plan. The material and construction methods used for this project shall conform to the standards and specifications of the City's Public Utilities Handbook, City of Raleigh Public Utilities Department Permit # _____ S-4979.

The City of Raleigh consents to the connection and extension of the City's Public Water System as shown on this plan. The material and construction methods used for this project shall conform to the standards and specifications of the City's Public Utilities Handbook, City of Raleigh Public Utilities Department Permit # _____

The City of Raleigh consents to the connection to its public sewer system and extension of the private sewer collection system as shown on this plan. The material and construction methods used for this project shall conform to the standards and specifications of the City's Public Utilities Handbook, City of Raleigh Public Utilities Department Permit # _____

CITY OF RALEIGH - PLANS AUTHORIZED FOR CONSTRUCTION

Plans for the proposed use have been reviewed for general compliance with applicable codes. This limited review, and authorization for construction is not to be considered to represent total compliance with all legal requirements for development and construction. The property owner, design consultants, and contractors are each responsible for compliance with all applicable City, State and Federal laws. This specific authorization below is not a permit, nor shall it be construed to permit any violation of City, State or Federal Law. All Construction must be in accordance with all Local, State, and Federal Rules and Regulations.

Electronic Approval: This approval is being issued electronically. This approval is valid only upon the signature of a City of Raleigh Review Officer below. The City will retain a copy of the approved plans. Any work authorized by this approval must proceed in accordance with the plans kept on file with the City. This electronic approval may not be edited once issued. Any modification to this approval once issued will invalidate this approval.

City of Raleigh Development Approval _____
 City of Raleigh Review Officer _____

M:\Projects\AWH\AWH21002\Production\Engineering\SS Outfall Upgrade\Current Drawings\AWH21002-P1.dwg, 9/23/2022 9:48:47 AM, Brandon Bialik

The John R. McAdams Company, Inc.
 2905 Meridian Parkway
 Durham, NC 27713

phone 919. 361. 5000
 fax 919. 361. 2269
 license number: C-0293, C-187

www.mcadamsco.com

CLIENT

ASHTON RALEIGH RESIDENTIAL, LLC.
 5711 SIX FORKS ROAD, SUITE 300
 RALEIGH, NORTH CAROLINA 27609
 PHONE: 919. 232. 3695
 CONTACT: BOB MISHLER

REVISIONS

NO.	DATE	DESCRIPTION
1	03. 03. 2022	RESPOND TO MUNICIPAL COMMENTS
2	07. 25. 2022	RESPOND TO 2ND MUNICIPAL COMMENTS
3	09. 07. 2022	RESPOND TO 3RD MUNICIPAL COMMENTS

Todd O'Daniel
 Sep 23 2022 10:53 AM

HARRIS CREEK INTERCEPTOR IMPROVEMENTS

CONSTRUCTION DRAWINGS

TOWN OF ROLESVILLE, WAKE FOREST TOWNSHIP, WAKE COUNTY, NORTH CAROLINA



PLAN INFORMATION

PROJECT NO. AWH21002
 FILENAME AWH21002-P1
 CHECKED BY WTO
 DRAWN BY BB
 SCALE 1"=40'/1"=4'
 DATE 11. 09. 2021


PLAN AND PROFILE
 HARRIS CREEK INTERCEPTOR
 STA. 34+00 THRU STA. 43+00

C5.00

CD 22-03

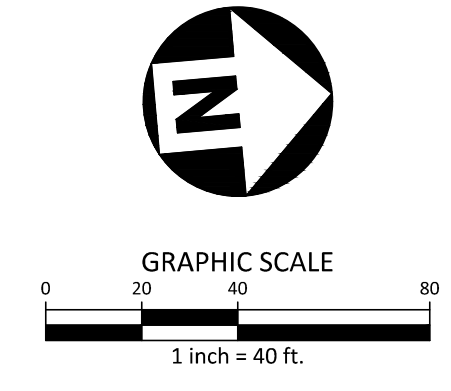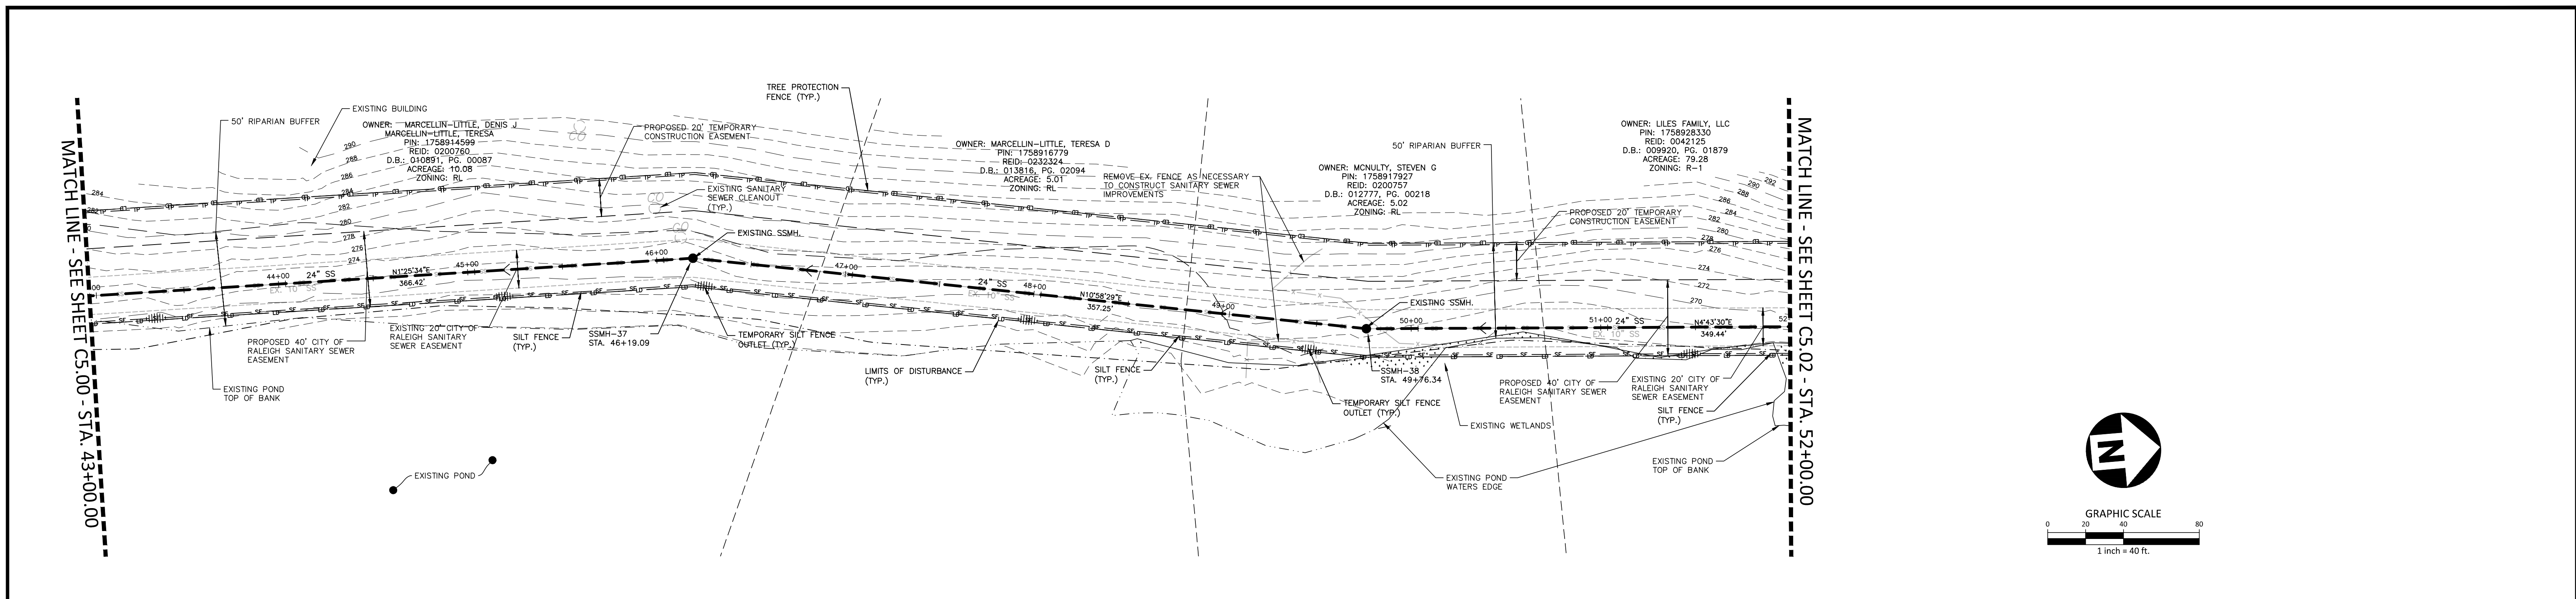

HARRIS CREEK INTERCEPTOR

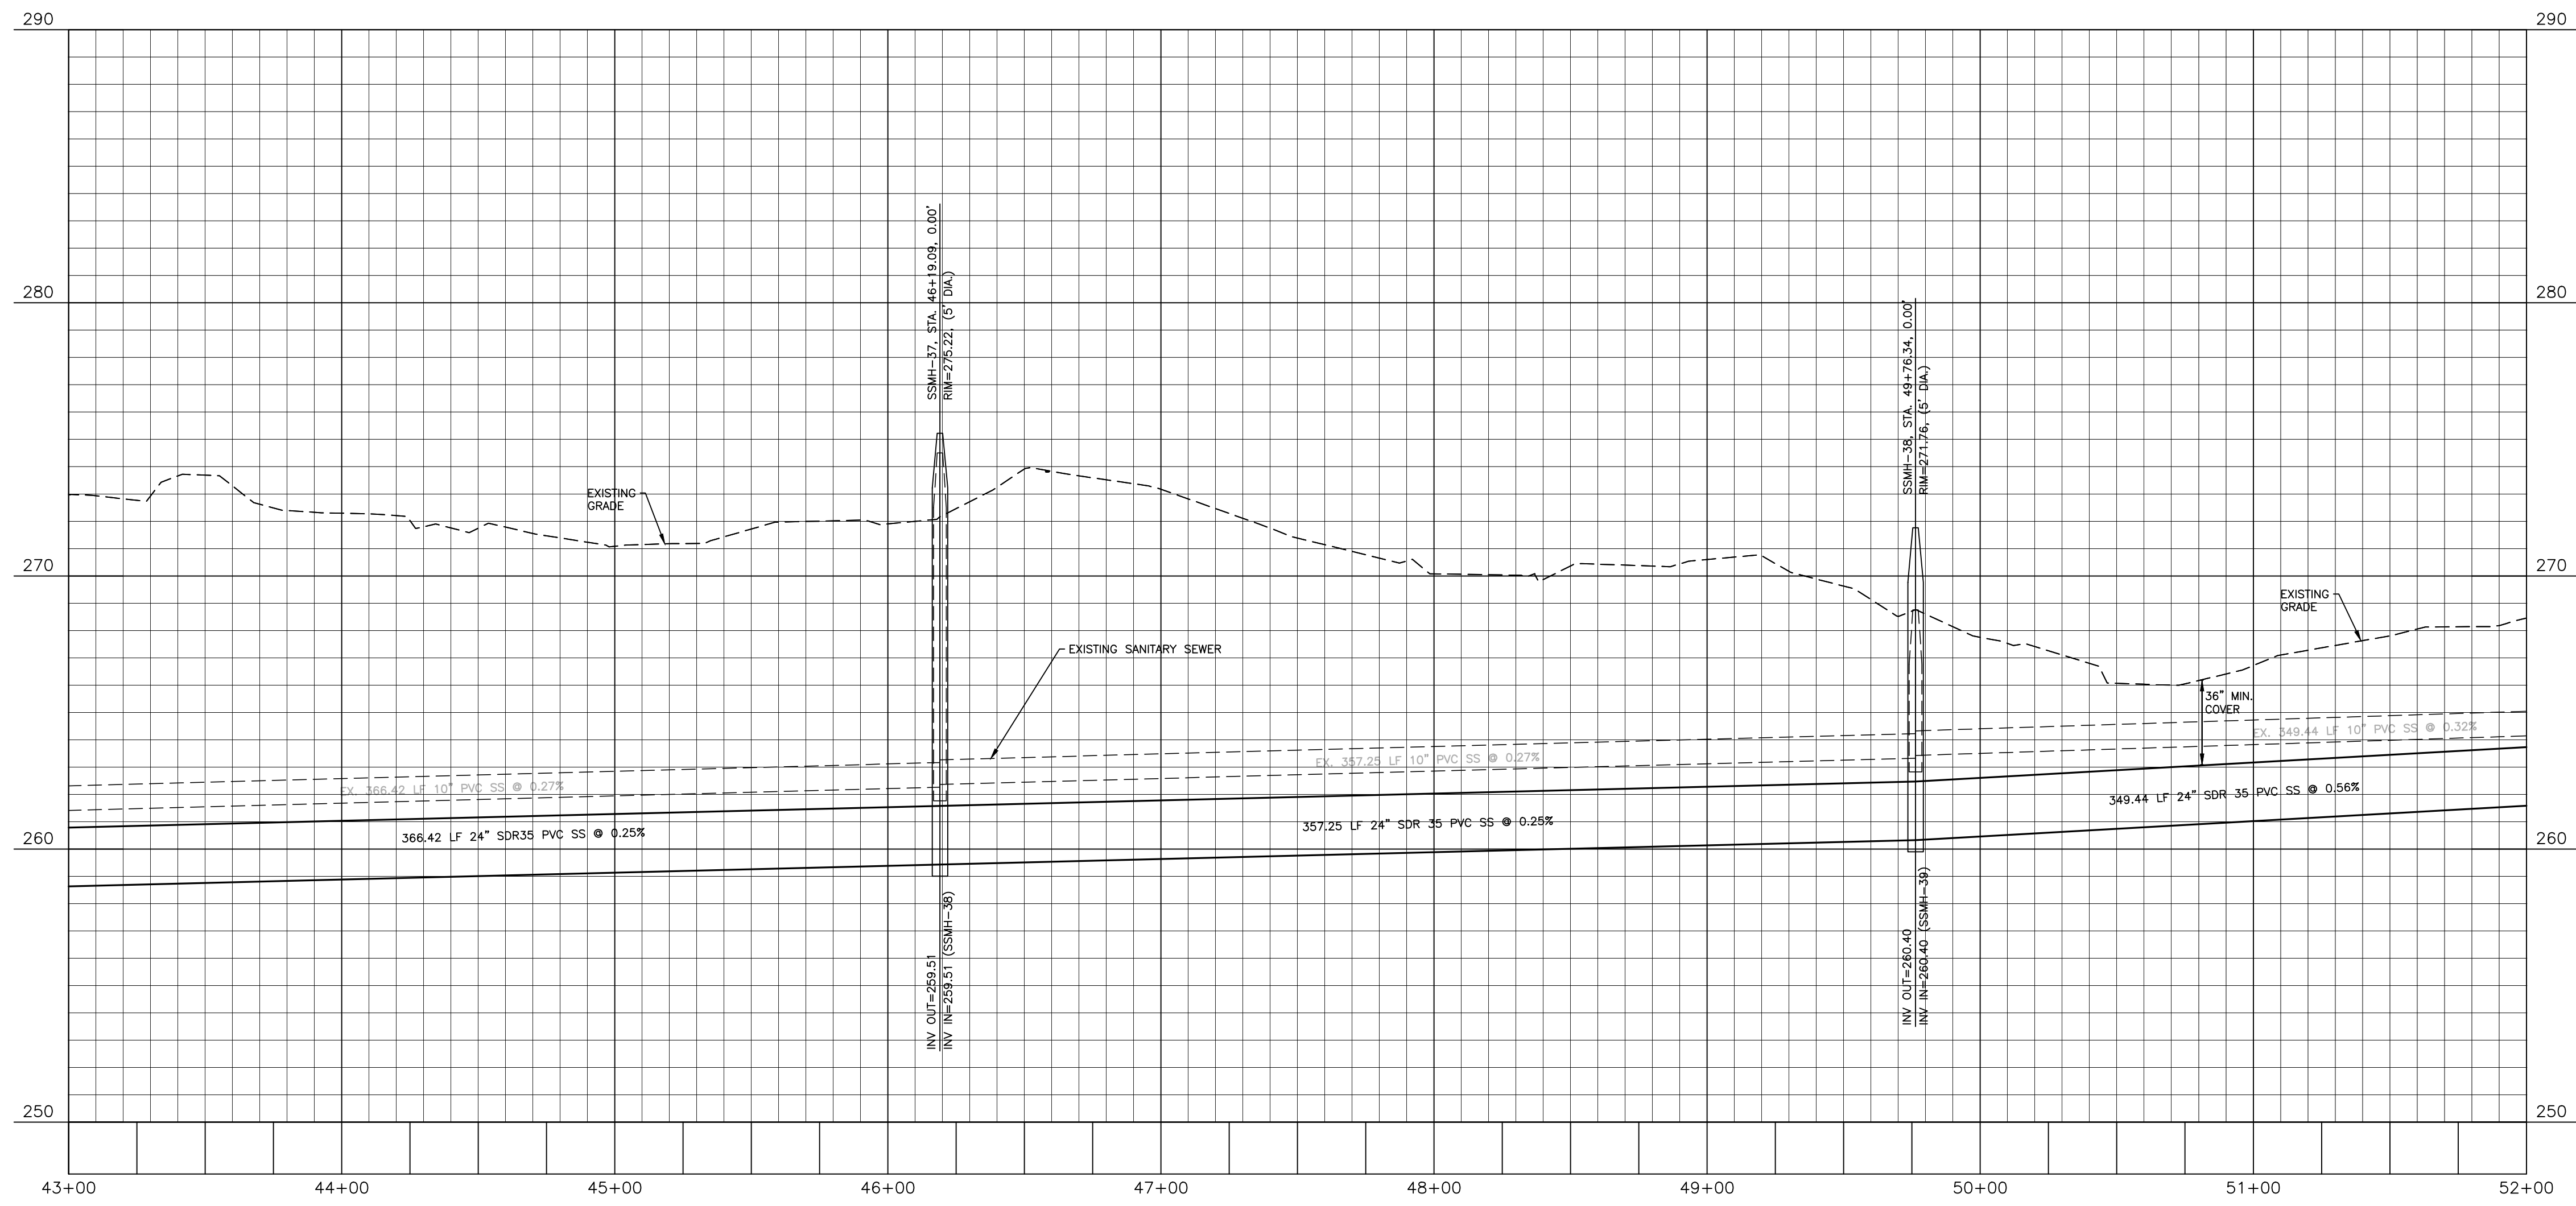

BYPASS PUMPING TABLE		
SUCTION MANHOLE	DISCHARGE MANHOLE	QPEAK (GPM)
MH39	MH38	177.97
MH38	MH37	177.97
MH37	MH36	177.97

SITE PERMITTING APPROVAL

Water and Sewer Permits (if applicable)

The City of Raleigh consents to the connection and extension of the City's Public Sewer System as shown on this plan. The material and Construction methods used for this project shall conform to the standards and specifications of the City's Public Utilities Handbook, City of Raleigh Public Utilities Department Permit # _____ S-4979.

The City of Raleigh consents to the connection and extension of the City's Public Water System as shown on this plan. The material and Construction methods used for this project shall conform to the standards and specifications of the City's Public Utilities Handbook, City of Raleigh Public Utilities Department Permit # _____

The City of Raleigh consents to the connection to its public sewer system and extension of the private sewer collection system as shown on this plan. The material and construction methods used for this project shall conform to the standards and specifications of the City's Public Utilities Handbook.

CITY OF RALEIGH - PLANS AUTHORIZED FOR CONSTRUCTION

Plans for the proposed use have been reviewed for general compliance with applicable codes. This limited review, and authorization for construction is not to be considered to represent total compliance with all legal requirements for development and construction. The property owner, design consultants, and contractors are each responsible for compliance with all applicable City, State and Federal laws. This specific authorization below is not a permit, nor shall it be construed to permit any violation of City, State or Federal Law. All Construction must be in accordance with all Local, State, and Federal Rules and Regulations.

Electronic Approval: This approval is being issued electronically. This approval is valid only upon the signature of a City of Raleigh Review Officer below. The City will retain a copy of the approved plans. Any work authorized by this approval must proceed in accordance with the plans kept on file with the City. This electronic approval may not be edited once issued. Any modification to this approval once issued will invalidate this approval.

City of Raleigh Development Approval _____
 City of Raleigh Review Officer _____

M:\Projects\AWH\202000\04\Production\Engineering\SS\04\1\Upgrade\Current Drawings\AWH21002-P1.dwg, 9/16/2022 12:31:21 PM, Brandon Blisset



The John R. McAdams Company, Inc.
 2905 Meridian Parkway
 Durham, NC 27713

phone 919. 361. 5000
 fax 919. 361. 2269
 license number: C-0293, C-187

www.mcadamscsco.com

CLIENT

ASHTON RALEIGH RESIDENTIAL, LLC.
 5711 SIX FORKS ROAD, SUITE 300
 RALEIGH, NORTH CAROLINA 27609
 PHONE: 919. 232. 3695
 CONTACT: BOB MISHLER

REVISIONS

NO.	DATE	DESCRIPTION
1	03.03.2022	RESPOND TO MUNICIPAL COMMENTS
2	07.25.2022	RESPOND TO 2ND MUNICIPAL COMMENTS
3	09.07.2022	RESPOND TO 3RD MUNICIPAL COMMENTS

Todd O'Daniel
 Sep 21 2022 4:58 PM
W. T. O'Daniel

HARRIS CREEK INTERCEPTOR IMPROVEMENTS

CONSTRUCTION DRAWINGS

**TOWN OF ROLESVILLE, WAKE FOREST TOWNSHIP,
 WAKE COUNTY, NORTH CAROLINA**

PLAN INFORMATION



PROJECT NO. AWH21002
 FILENAME AWH21002-P1
 CHECKED BY WTO
 DRAWN BY BB
 SCALE 1"=40'/1"=4'
 DATE 11.09.2021

CD 22-03


PLAN AND PROFILE
 HARRIS CREEK INTERCEPTOR
 STA. 43+00 THRU STA. 52+00

C5.01

FINAL DRAWING - NOT RELEASED FOR CONSTRUCTION

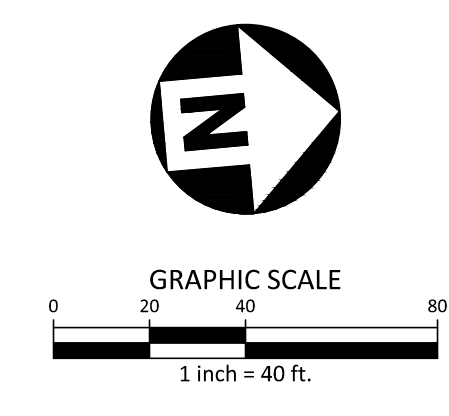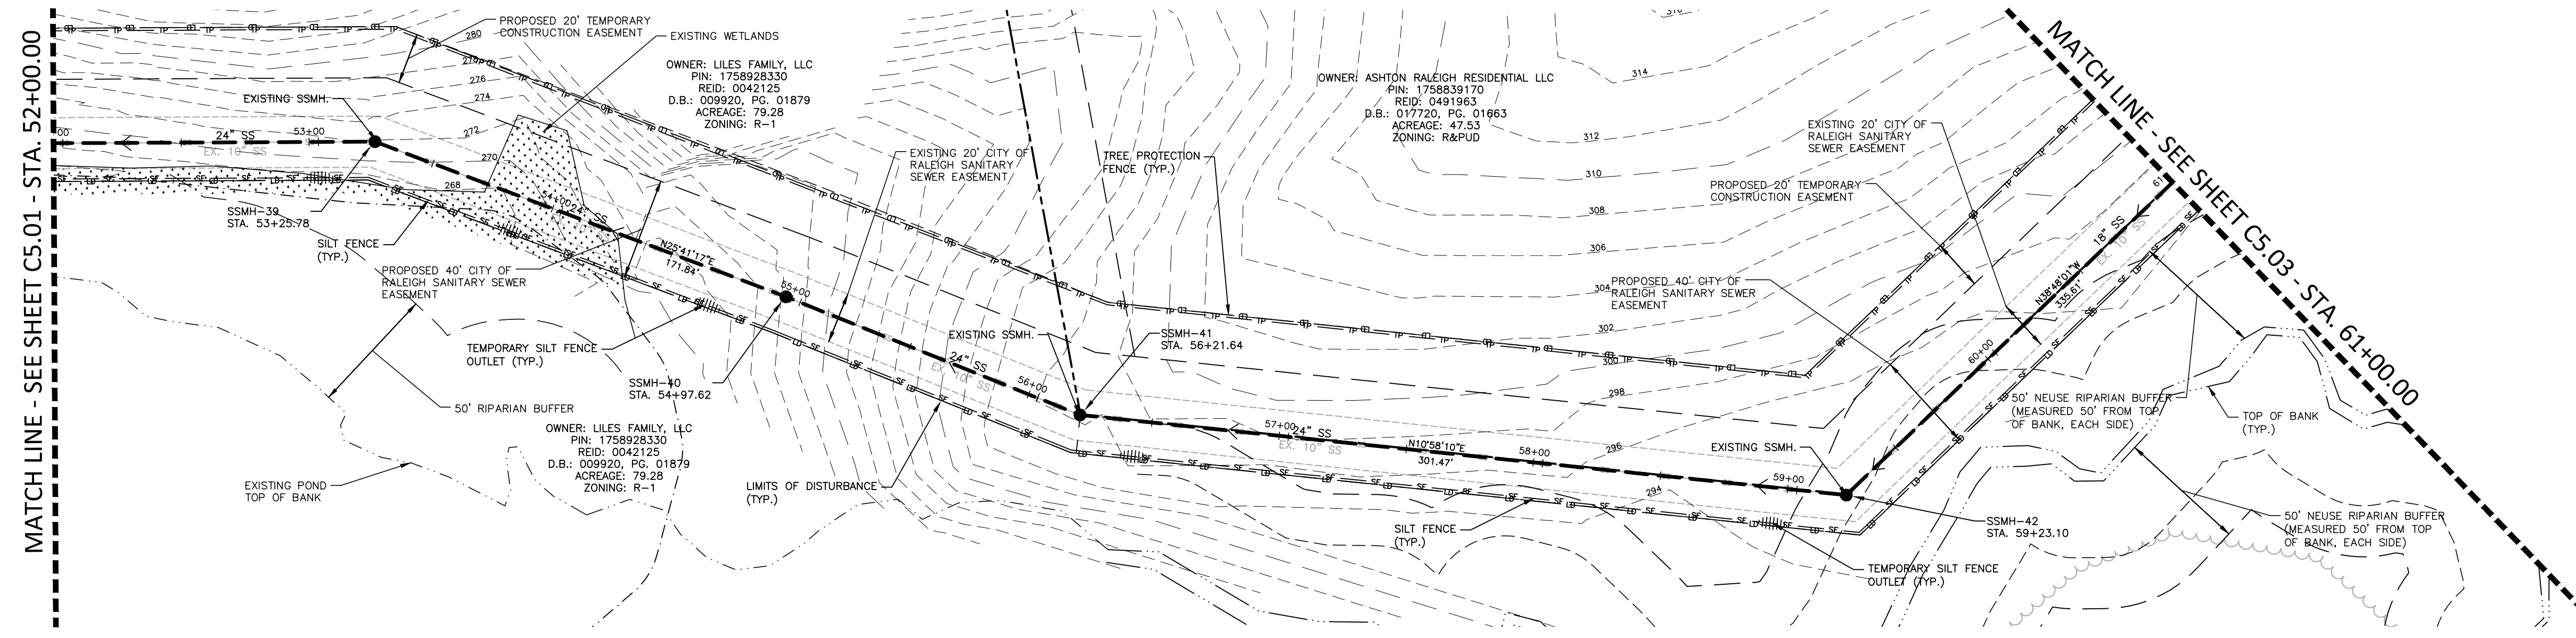

HARRIS CREEK INTERCEPTOR

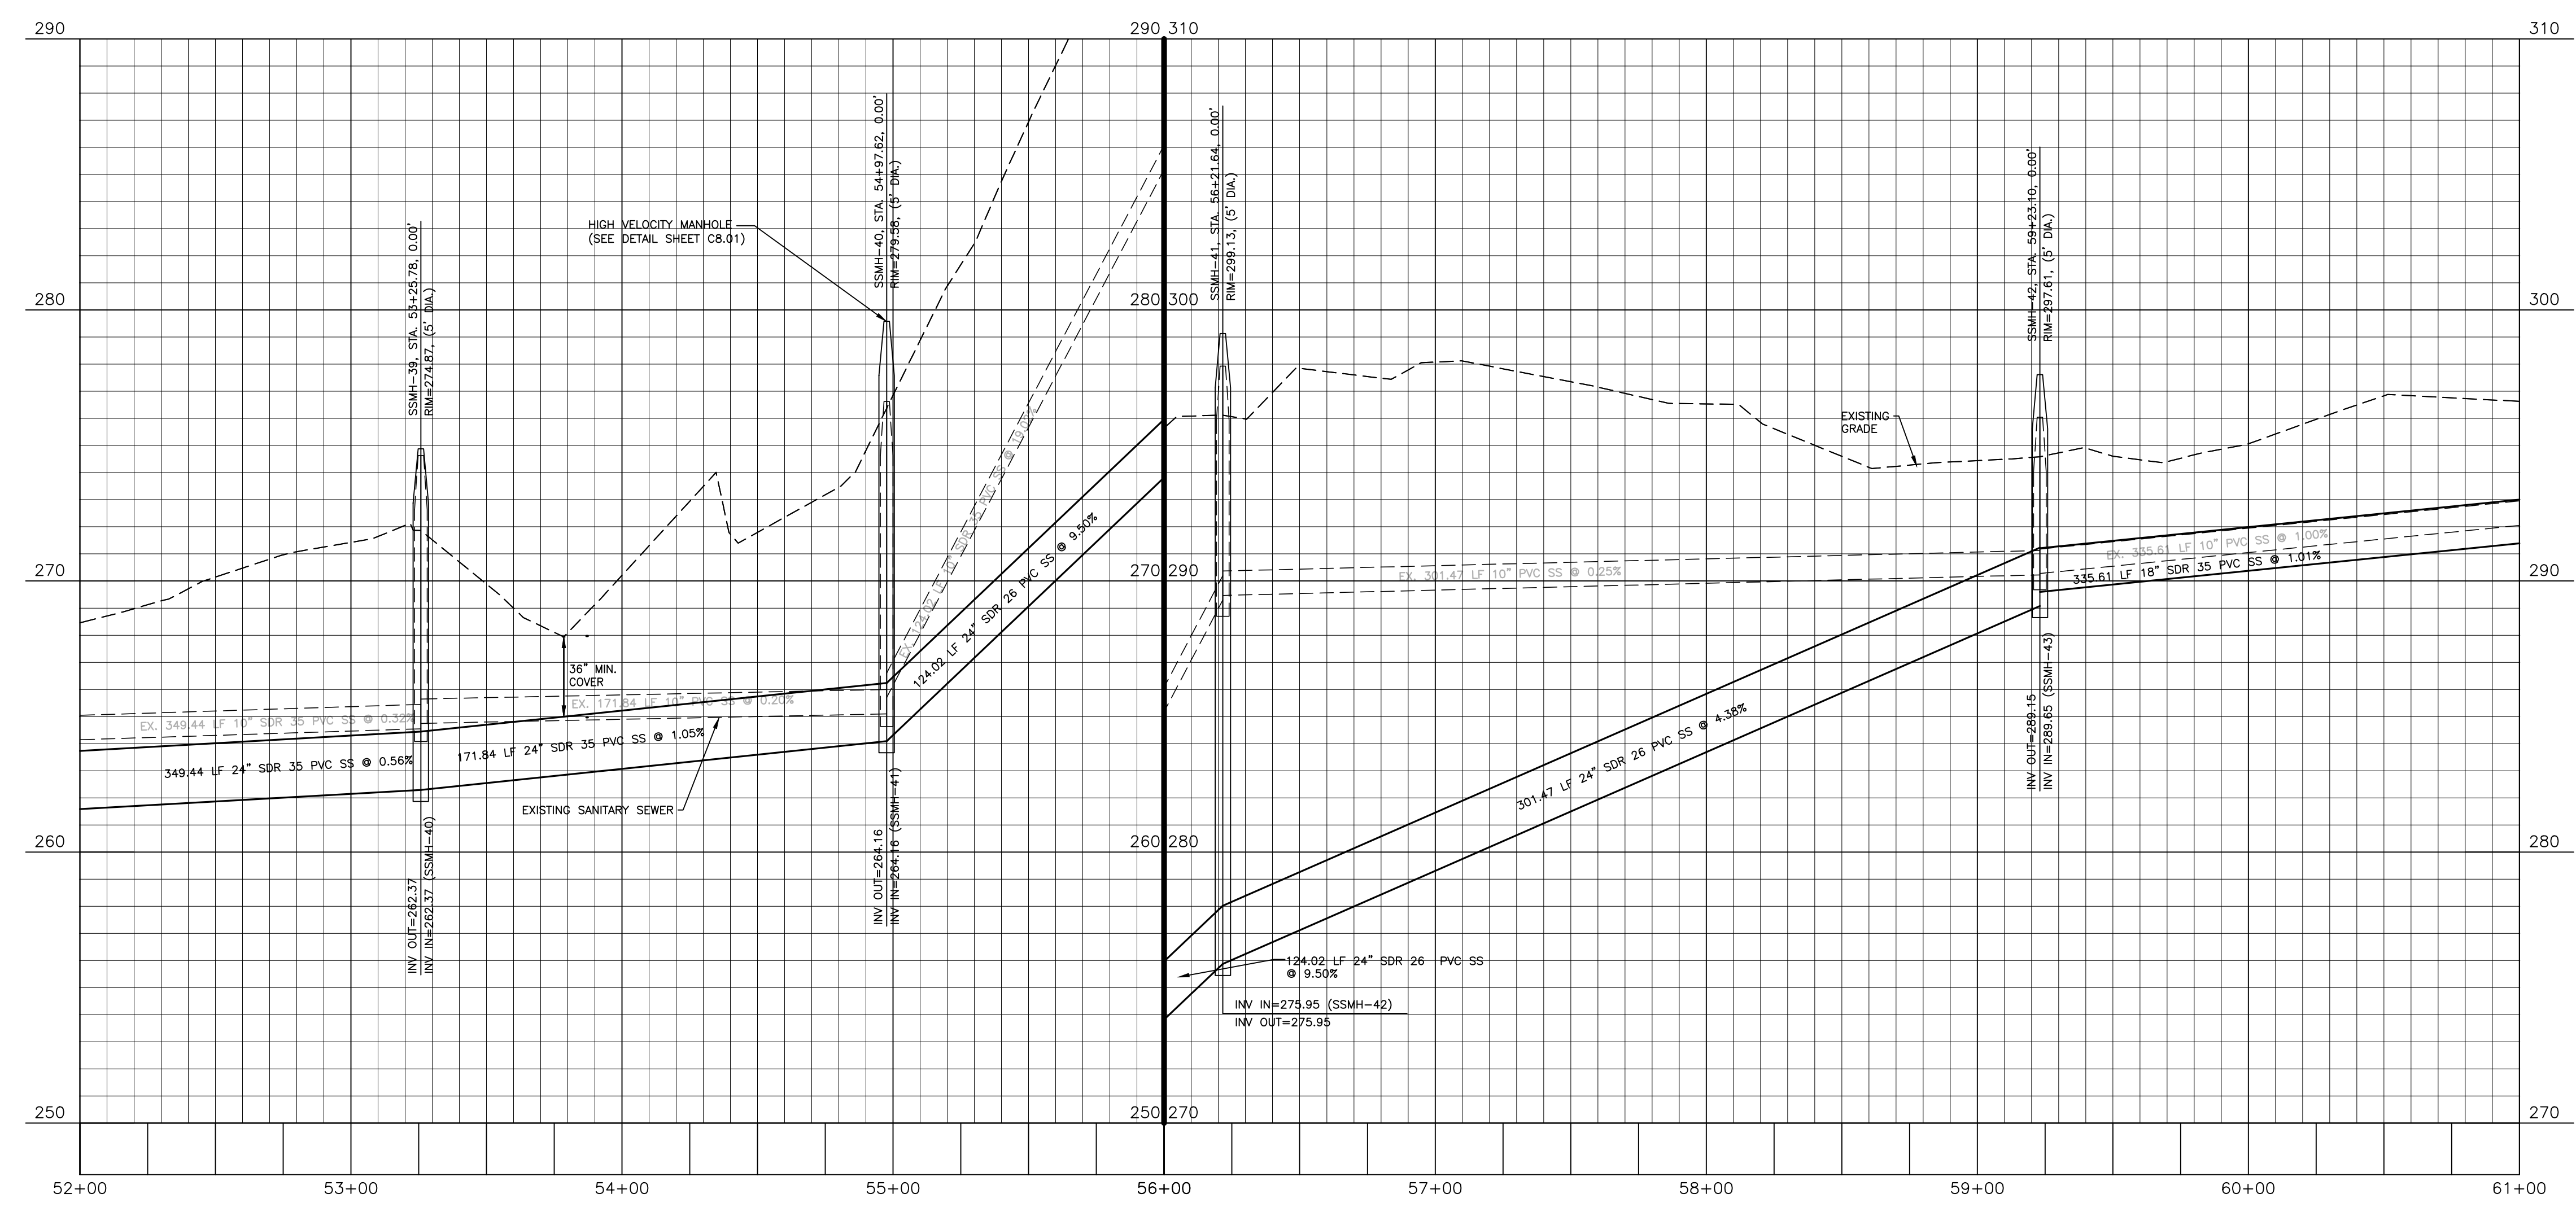

BYPASS PUMPING TABLE		
SUCTION MANHOLE	DISCHARGE MANHOLE	QPEAK (GPM)
MH43	MH42	177.97
MH42	MH41	177.97
MH41	MH40	177.97
MH40	MH39	177.97
MH39	MH38	177.97

SITE PERMITTING APPROVAL

Water and Sewer Permits (if applicable)
 The City of Raleigh consents to the connection and extension of the City's Public Sewer System as shown on this plan. The material and Construction methods used for this project shall conform to the standards and specifications of the City's Public Utilities Handbook, City of Raleigh Public Utilities Department Permit # _____ S-4979.

The City of Raleigh consents to the connection and extension of the City's Public Water System as shown on this plan. The material and Construction methods used for this project shall conform to the standards and specifications of the City's Public Utilities Handbook, City of Raleigh Public Utilities Department Permit # _____

The City of Raleigh consents to the connection to its public sewer system and extension of the private sewer collection system as shown on this plan. The material and construction methods used for this project shall conform to the standards and specifications of the City's Public Utilities Handbook, City of Raleigh Public Utilities Department Permit # _____

CITY OF RALEIGH - PLANS AUTHORIZED FOR CONSTRUCTION

Plans for the proposed use have been reviewed for general compliance with applicable codes. This limited review, and authorization for construction is not to be considered to represent total compliance with all legal requirements for development and construction. The property owner, design consultants, and contractors are each responsible for compliance with all applicable City, State and Federal laws. This specific authorization below is not a permit, nor shall it be construed to permit any violation of City, State or Federal Law. All Construction must be in accordance with all Local, State, and Federal Rules and Regulations.

Electronic Approval: This approval is being issued electronically. This approval is valid only upon the signature of a City of Raleigh Review Officer below. The City will retain a copy of the approved plans. Any work authorized by this approval must proceed in accordance with the plans kept on file with the City. This electronic approval may not be edited once issued. Any modification to this approval once issued will invalidate this approval.

City of Raleigh Development Approval _____
 City of Raleigh Review Officer _____

FINAL DRAWING - NOT RELEASED FOR CONSTRUCTION

M:\Projects\AWH\202000\Production\Engineering\SS Outfall Upgrade\Current Drawings\AWH21002-P1.dwg, 9/16/2022 12:33:32 PM, Brandon Blair




The John R. McAdams Company, Inc.
 2905 Meridian Parkway
 Durham, NC 27713
 phone 919. 361. 5000
 fax 919. 361. 2269
 license number: C-0293, C-187
 www.mcadamsco.com

CLIENT
 ASHTON RALEIGH RESIDENTIAL, LLC.
 5711 SIX FORKS ROAD, SUITE 300
 RALEIGH, NORTH CAROLINA 27609
 PHONE: 919. 232. 3695
 CONTACT: BOB MISHLER

REVISIONS

NO.	DATE	DESCRIPTION
1	03.03.2022	RESPOND TO MUNICIPAL COMMENTS
2	07.25.2022	RESPOND TO 2ND MUNICIPAL COMMENTS
3	09.07.2022	RESPOND TO 3RD MUNICIPAL COMMENTS

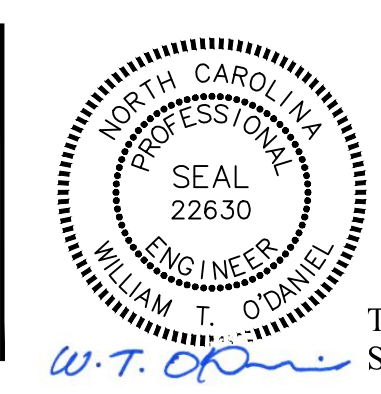

Todd O'Daniel
 Sep 21 2022 4:58 PM

HARRIS CREEK INTERCEPTOR IMPROVEMENTS

CONSTRUCTION DRAWINGS



TOWN OF ROLESVILLE, WAKE FOREST TOWNSHIP, WAKE COUNTY, NORTH CAROLINA

PLAN INFORMATION
 PROJECT NO. AWH21002
 FILENAME AWH21002-P1
 CHECKED BY WTO
 DRAWN BY BB
 SCALE 1"=40'/1"=4'
 DATE 11.09.2021


CD 22-03

PLAN AND PROFILE HARRIS CREEK INTERCEPTOR STA. 52+00 THRU STA. 61+00

C5.02

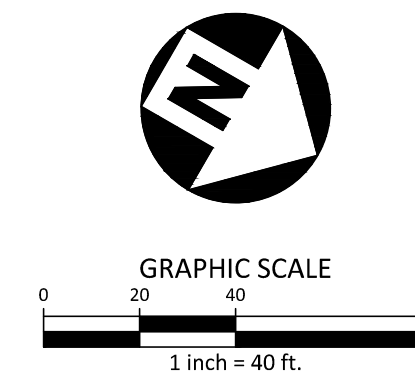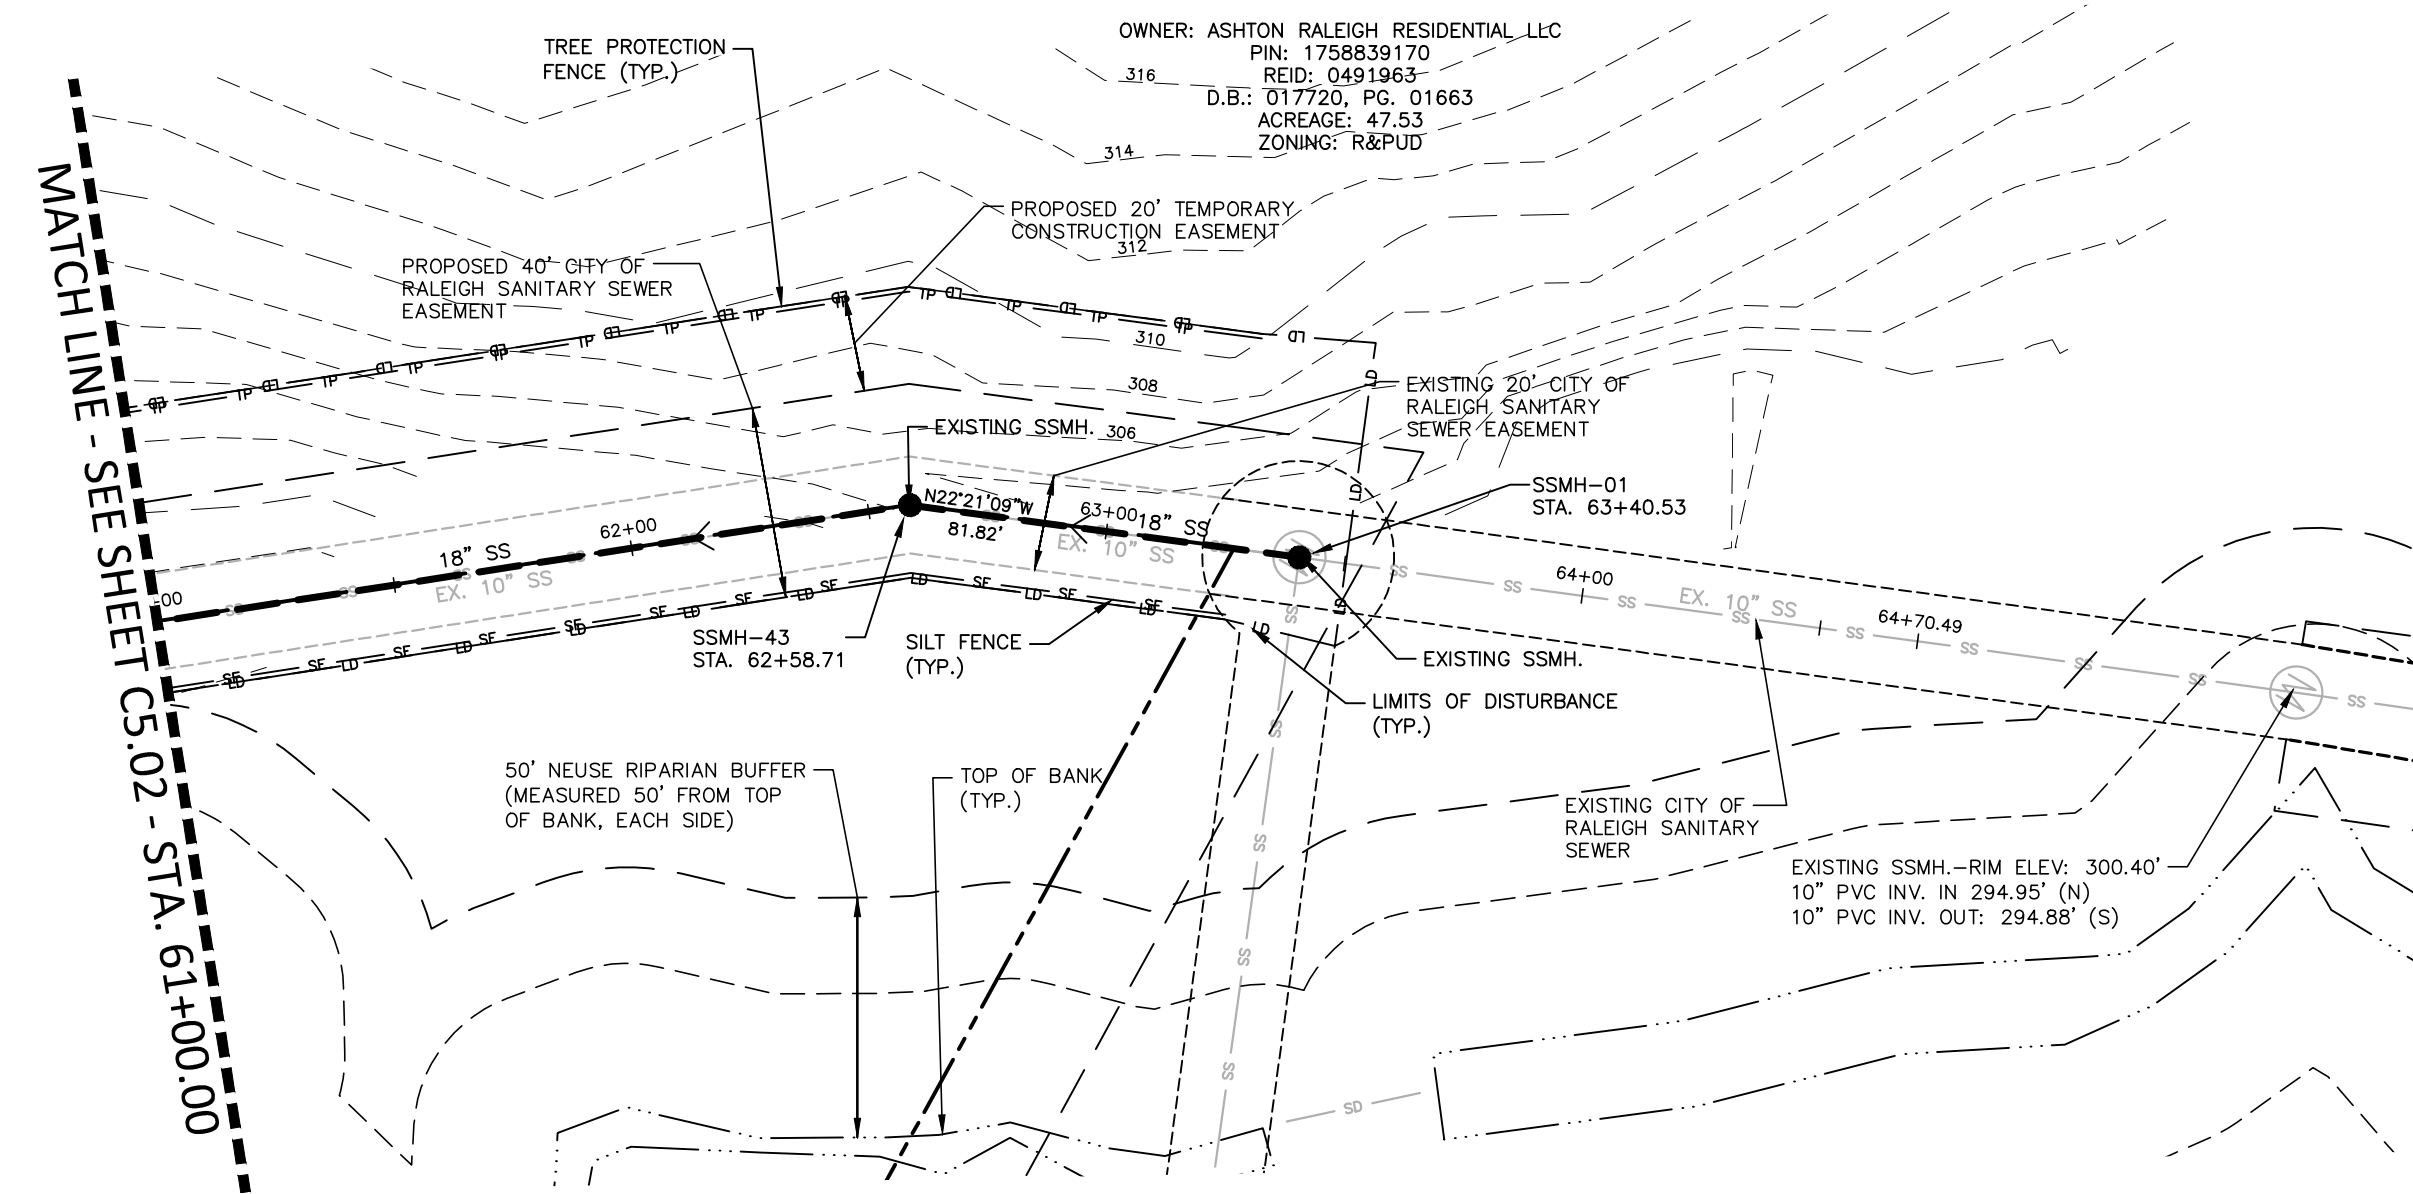

HARRIS CREEK INTERCEPTOR

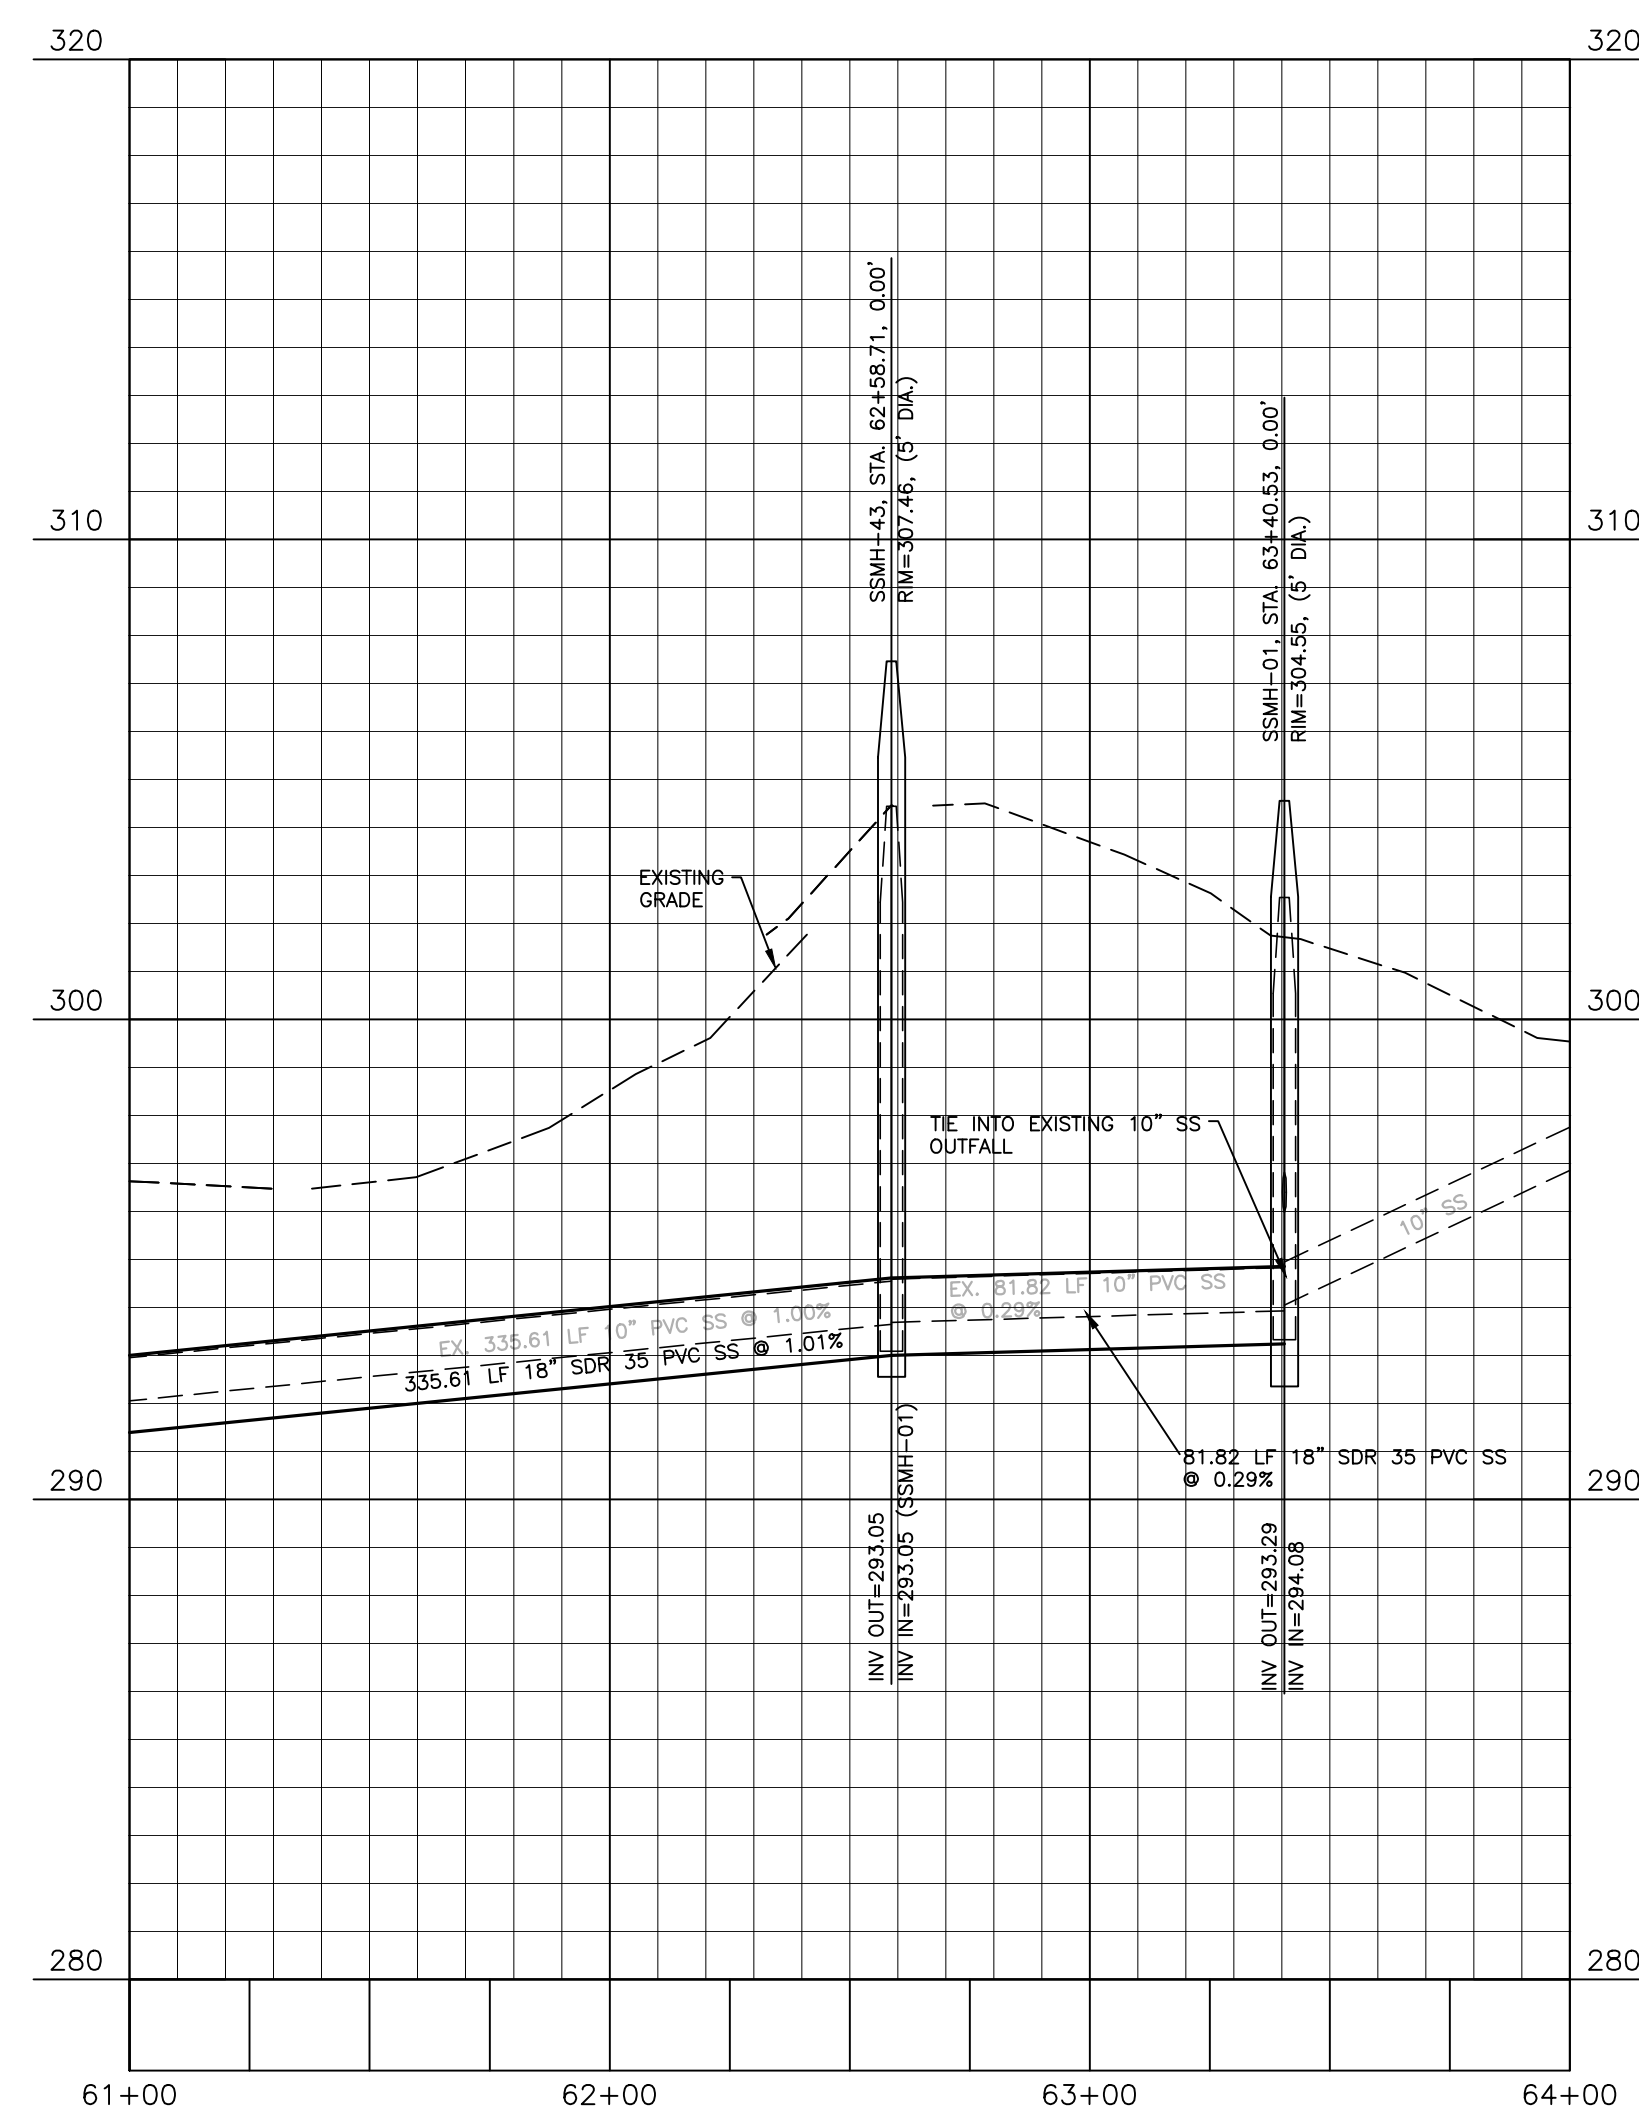

BYPASS PUMPING TABLE		
SUCTION MANHOLE	DISCHARGE MANHOLE	QPEAK (GPM)
MH01	MH43	177.97
MH43	MH42	177.97

SITE PERMITTING APPROVAL

Water and Sewer Permits (if applicable)

The City of Raleigh consents to the connection and extension of the City's Public Sewer System as shown on this plan. The material and Construction methods used for this project shall conform to the standards and specifications of the City's Public Utilities Handbook, City of Raleigh Public Utilities Department Permit # _____ S-4979.

The City of Raleigh consents to the connection and extension of the City's Public Water System as shown on this plan. The material and Construction methods used for this project shall conform to the standards and specifications of the City's Public Utilities Handbook, City of Raleigh Public Utilities Department Permit # _____

The City of Raleigh consents to the connection to its public sewer system and extension of the private sewer collection system as shown on this plan. The material and Construction methods used for this project shall conform to the standards and specifications of the City's Public Utilities Handbook, City of Raleigh Public Utilities Department Permit # _____

CITY OF RALEIGH - PLANS AUTHORIZED FOR CONSTRUCTION

Plans for the proposed use have been reviewed for general compliance with applicable codes. This limited review, and authorization for construction is not to be considered to represent total compliance with all legal requirements for development and construction. The property owner, design consultants, and contractors are each responsible for compliance with all applicable City, State and Federal laws. This specific authorization below is not a permit, nor shall it be construed to permit any violation of City, State or Federal Law. All Construction must be in accordance with all Local, State, and Federal Rules and Regulations.

Electronic Approval: This approval is being issued electronically. This approval is valid only upon the signature of a City of Raleigh Review Officer below. The City will retain a copy of the approved plans. Any work authorized by this approval must proceed in accordance with the plans kept on file with the City. This electronic approval may not be edited once issued. Any modification to this approval once issued will invalidate this approval.

City of Raleigh Development Approval _____
 City of Raleigh Review Officer

FINAL DRAWING - NOT RELEASED FOR CONSTRUCTION

M:\Projects\AWH\AWH-20000\04-Production\Engineering\SS-Outfall Upgrade\Current Drawings\AWH21002-P1.dwg, 9/16/2022 12:34:34 PM, Brandon Bliett



The John R. McAdams Company, Inc.
 2905 Meridian Parkway
 Durham, NC 27713
 phone 919. 361. 5000
 fax 919. 361. 2269
 license number: C-0293, C-187
 www.mcadamsco.com

CLIENT
 ASHTON RALEIGH RESIDENTIAL, LLC.
 5711 SIX FORKS ROAD, SUITE 300
 RALEIGH, NORTH CAROLINA 27609
 PHONE: 919. 232. 3695
 CONTACT: BOB MISHLER

REVISIONS

NO.	DATE	DESCRIPTION
1	03.03.2022	RESPOND TO MUNICIPAL COMMENTS
2	07.25.2022	RESPOND TO 2ND MUNICIPAL COMMENTS
3	09.07.2022	RESPOND TO 3RD MUNICIPAL COMMENTS



Todd O'Daniel
 Sep 21 2022 4:58 PM



HARRIS CREEK INTERCEPTOR IMPROVEMENTS
 CONSTRUCTION DRAWINGS
 TOWN OF ROLESVILLE, WAKE FOREST TOWNSHIP,
 WAKE COUNTY, NORTH CAROLINA

PLAN INFORMATION
 PROJECT NO. AWH21002
 FILENAME AWH21002-P1
 CHECKED BY WTO
 DRAWN BY BB
 SCALE 1"=40'/1"=4'
 DATE 11.09.2021

CD 22-03

PLAN AND PROFILE
 HARRIS CREEK INTERCEPTOR
 STA. 61+00 THRU STA. 64+00

C5.03

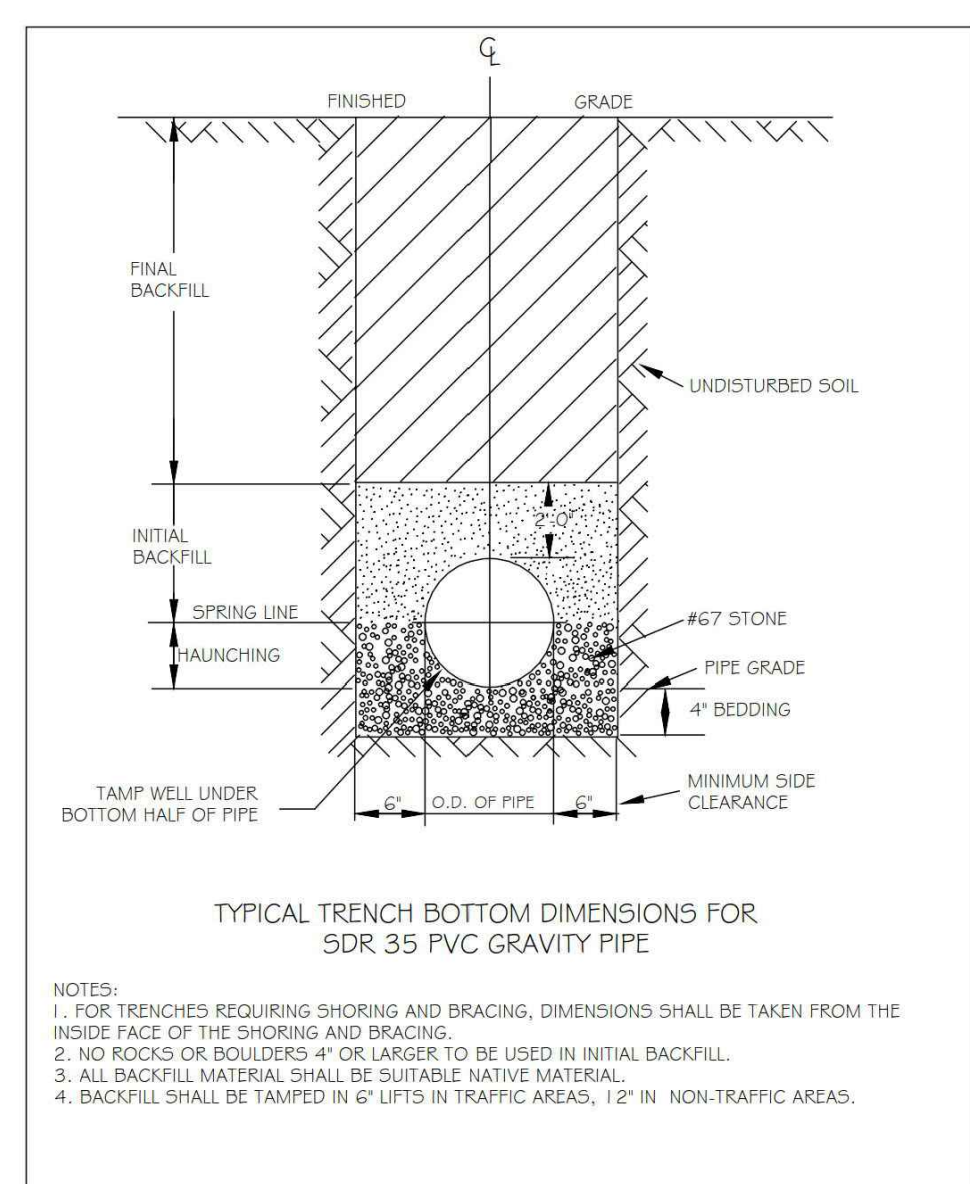
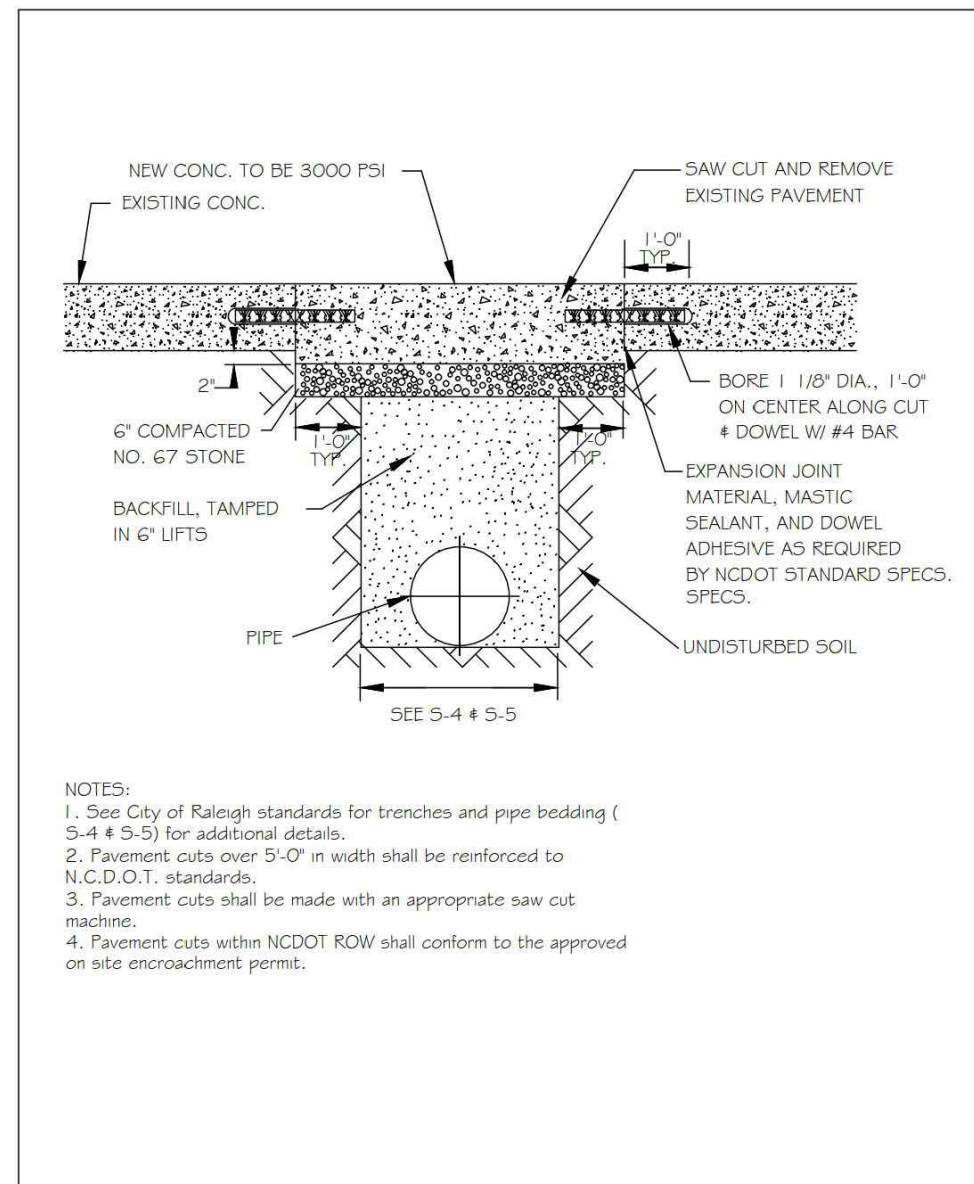


CITY OF RALEIGH DEPARTMENT OF PUBLIC UTILITIES

TRENCH BOTTOM DIMENSIONS AND BACKFILLING REQUIREMENTS FOR PVC GRAVITY SEWER MAIN

DWG. NO. 5-5 REVISIONS: 10 NOTES, DATE: 7-2-82, R.R.H.

PIPE DIA.	REINFORCING REQUIREMENTS	NO. REQUIRED
18" - 24"	1" BAR LENGTH: 3'-0" TO 5'-0" W.P.S.	2-24 X 18" SDR 35
24" - 30"	1" BAR LENGTH: 3'-0" TO 5'-0" W.P.S.	2-24 X 18" SDR 35
30" - 36"	1" BAR LENGTH: 3'-0" TO 5'-0" W.P.S.	2-24 X 18" SDR 35
36" - 42"	1" BAR LENGTH: 3'-0" TO 5'-0" W.P.S.	2-24 X 18" SDR 35
42" > greater	1" BAR LENGTH: 3'-0" TO 5'-0" W.P.S.	2-24 X 18" SDR 35















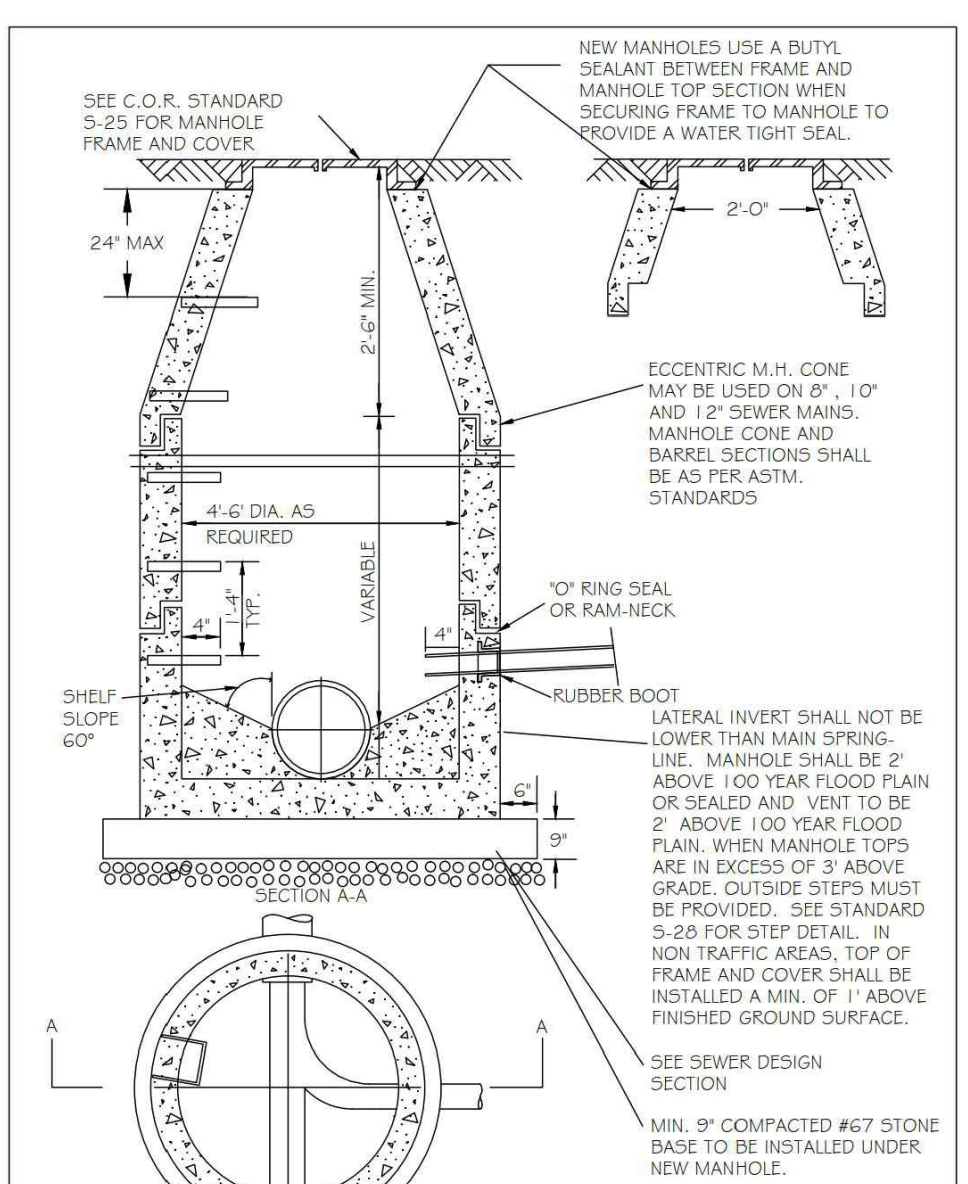
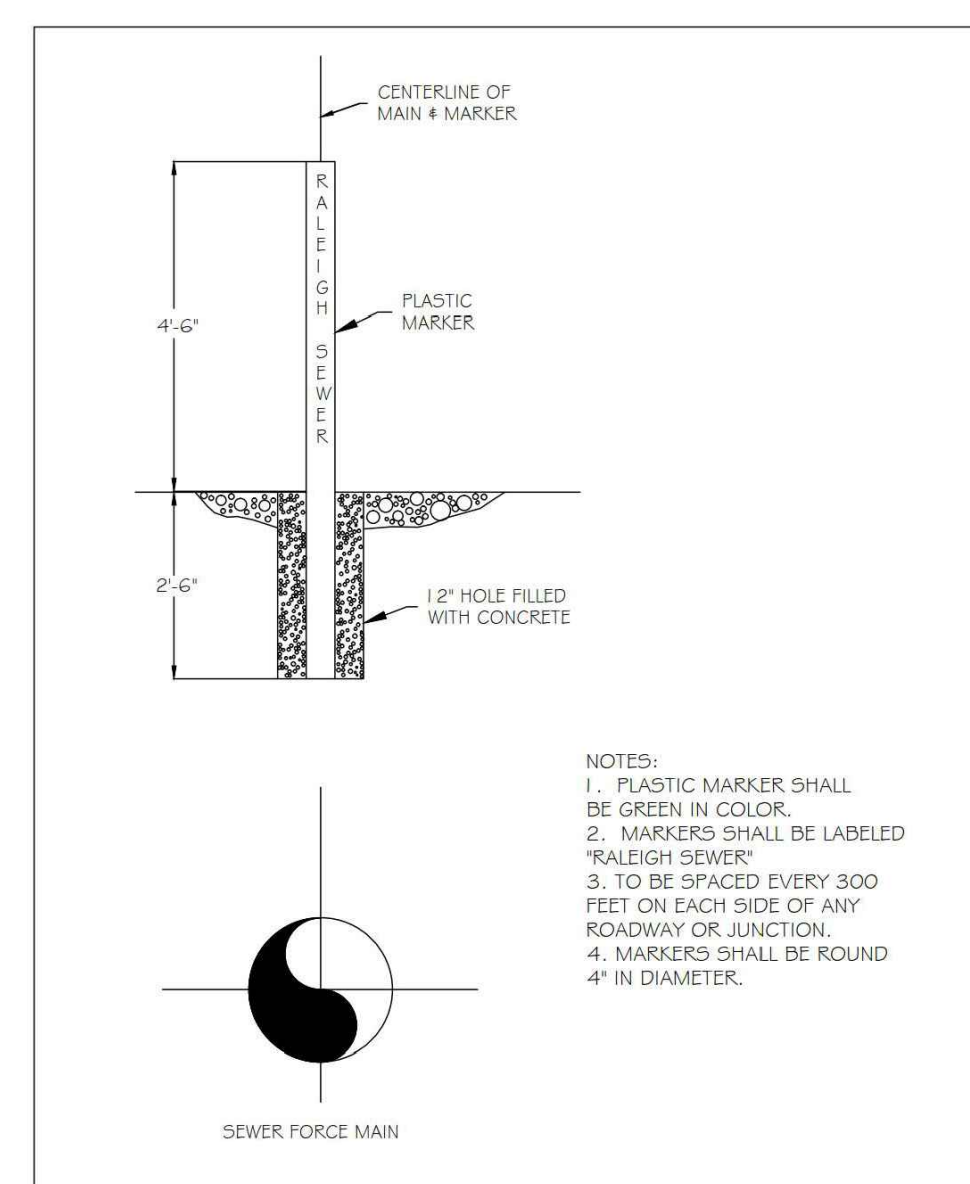


CITY OF RALEIGH DEPARTMENT OF PUBLIC UTILITIES

STANDARD MANHOLE COVER

DWG. NO. 5-25 REVISIONS: 1, DATE: 3-1-87, R.R.H.

PIPE DIA.	STATIC THRUST IN POUNDS	NO. OF RODS REQUIRED
6"	4,328	2
8"	7,294	4
12"	17,212	4
15"	30,779	8
24"	69,252	8

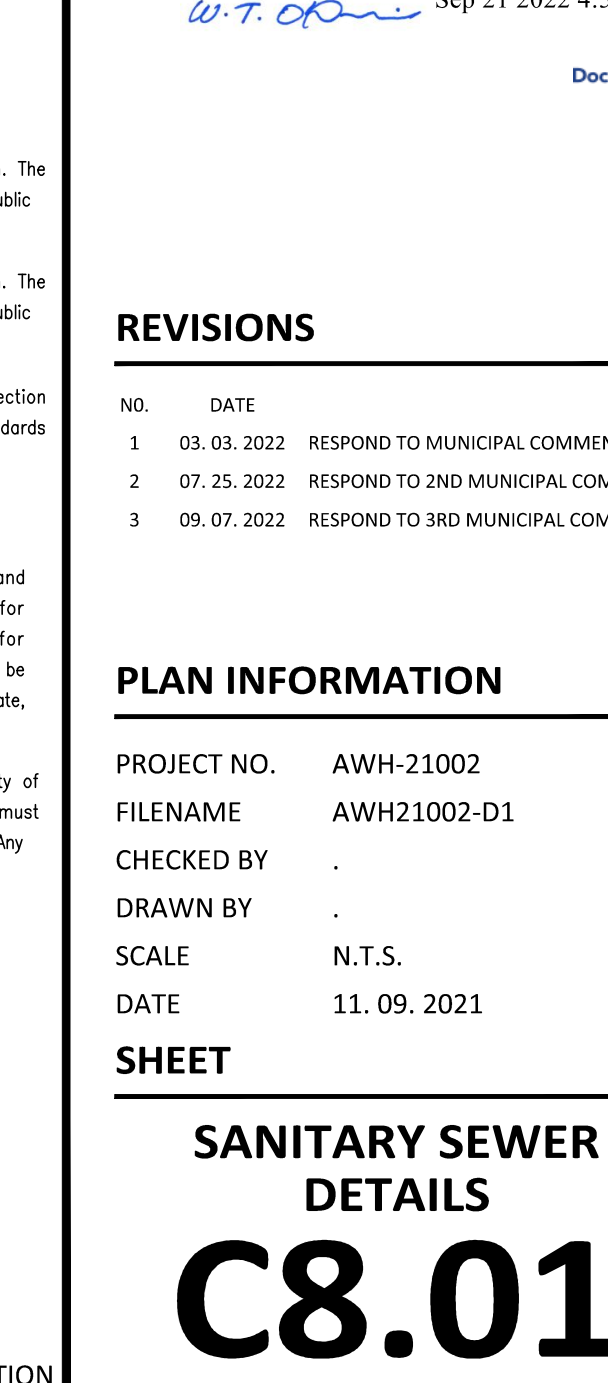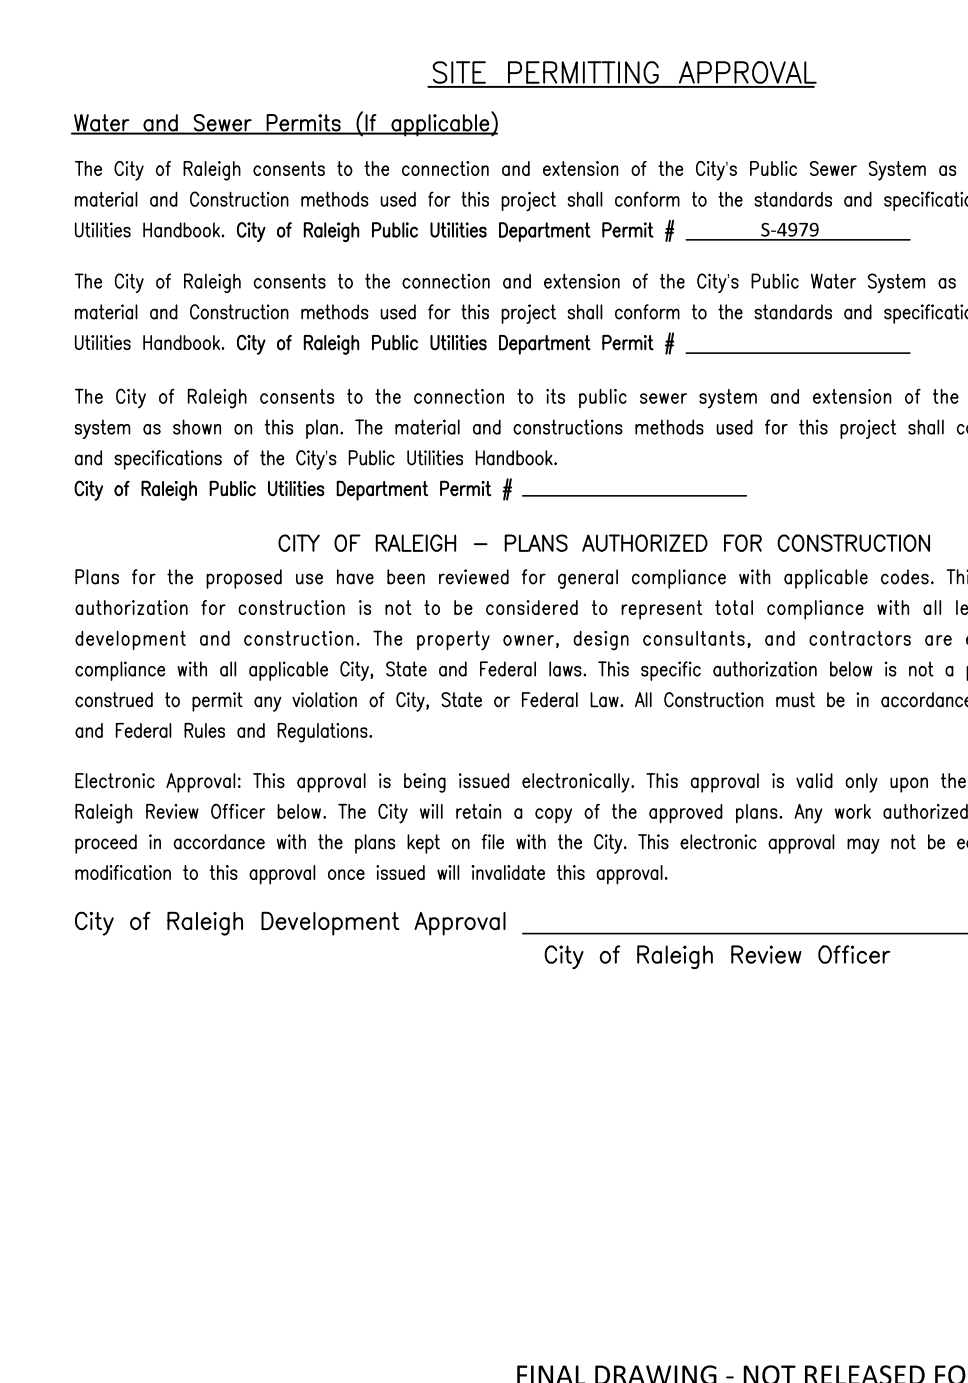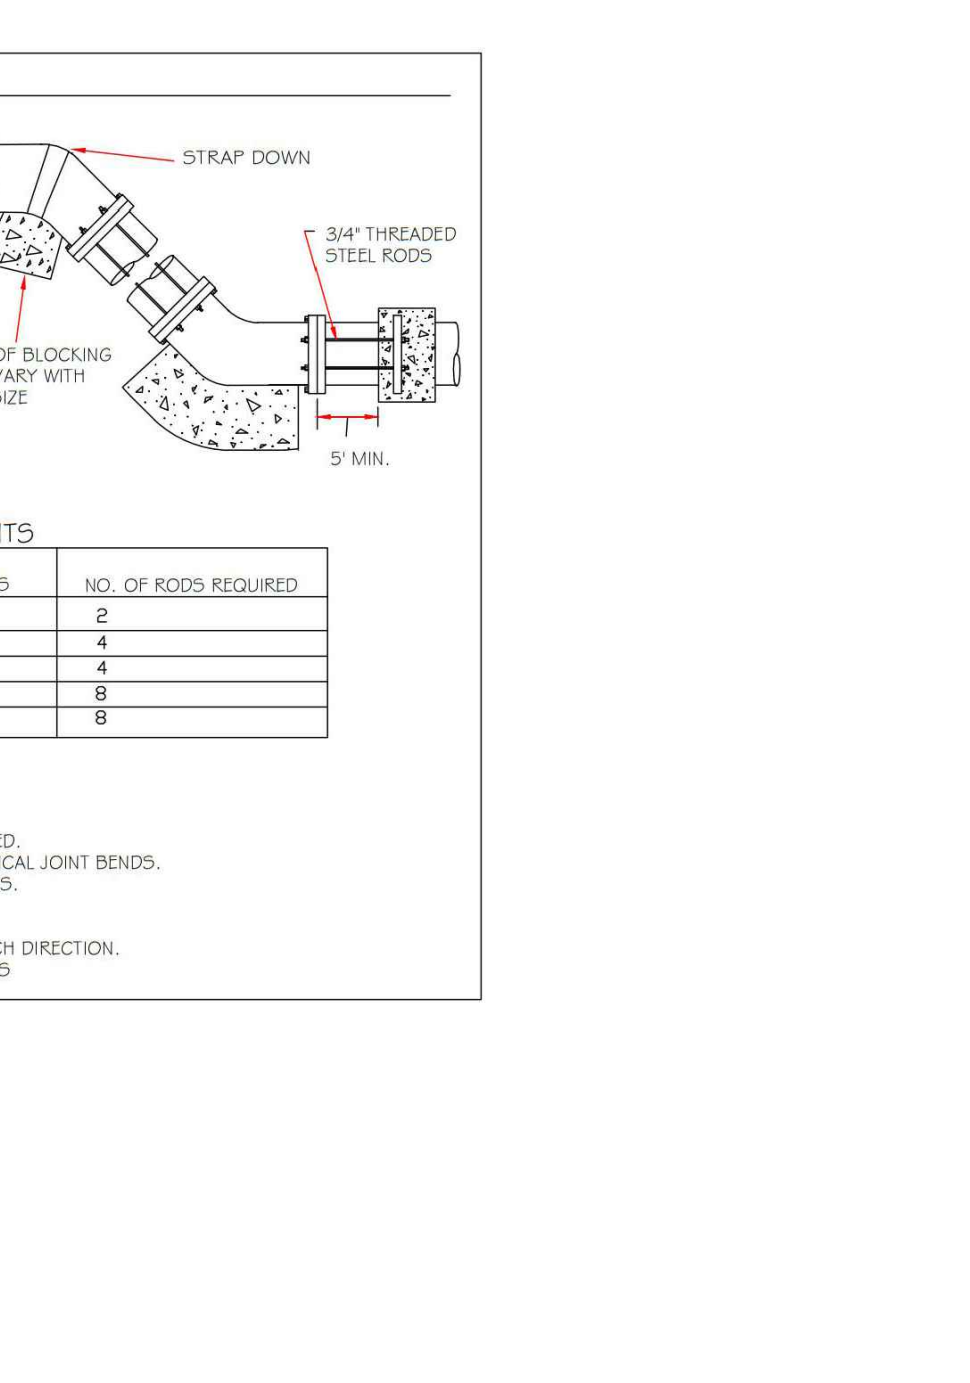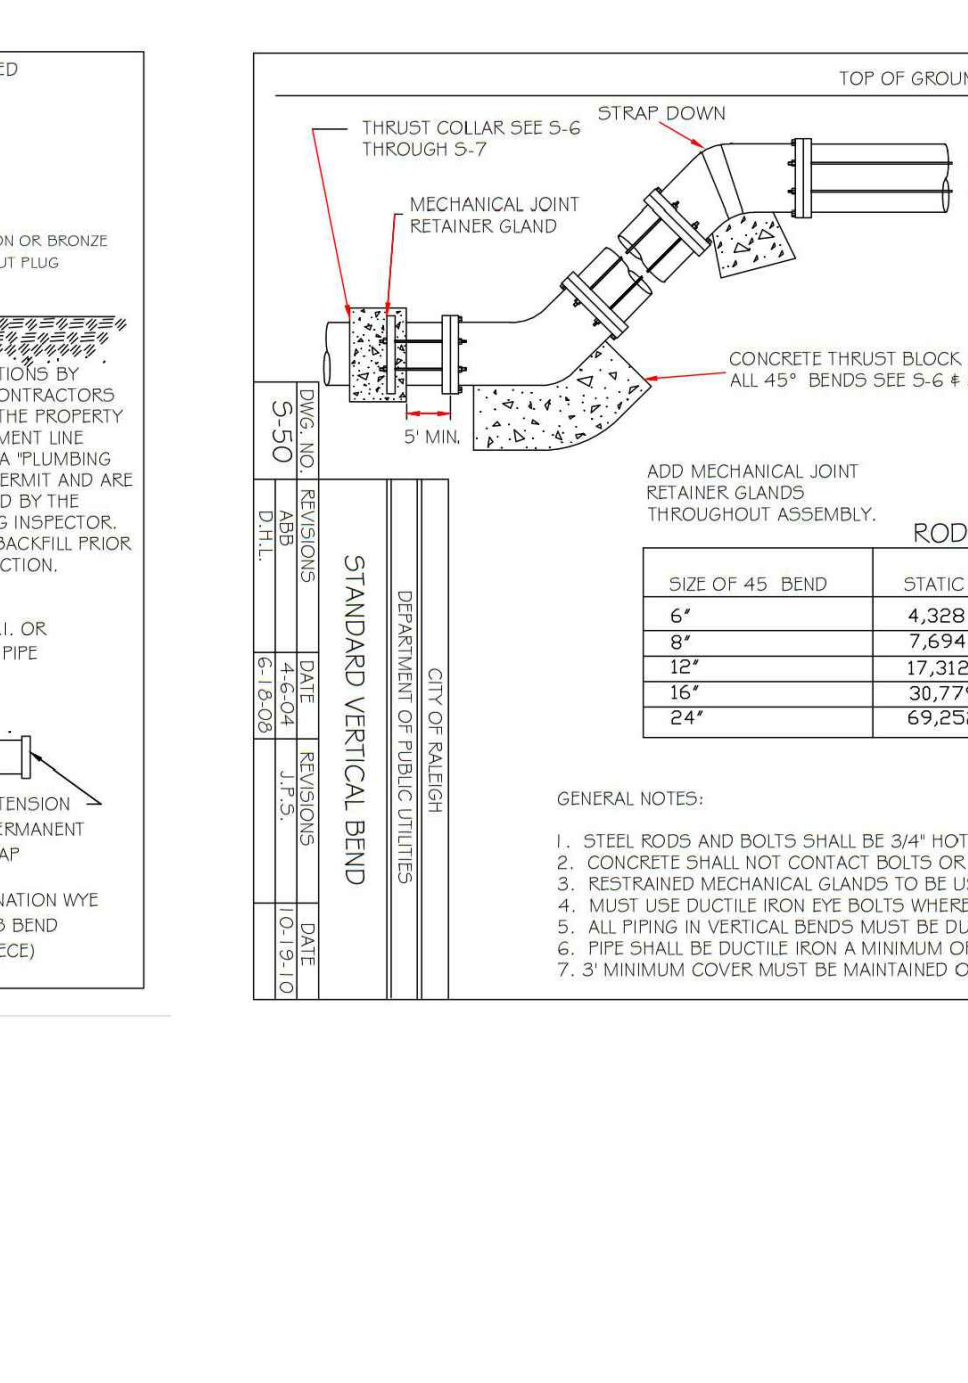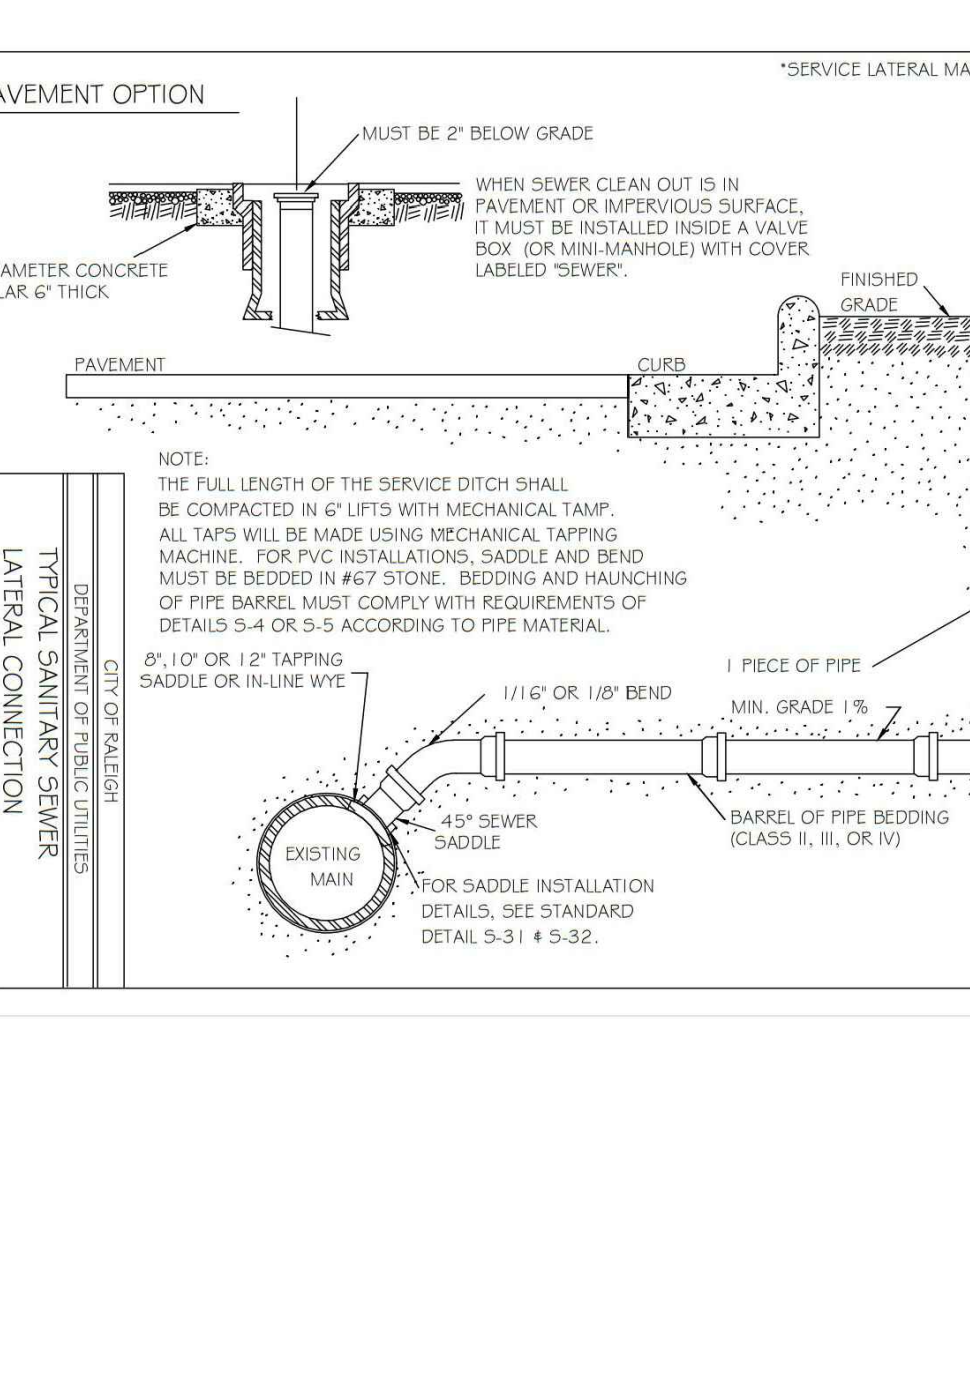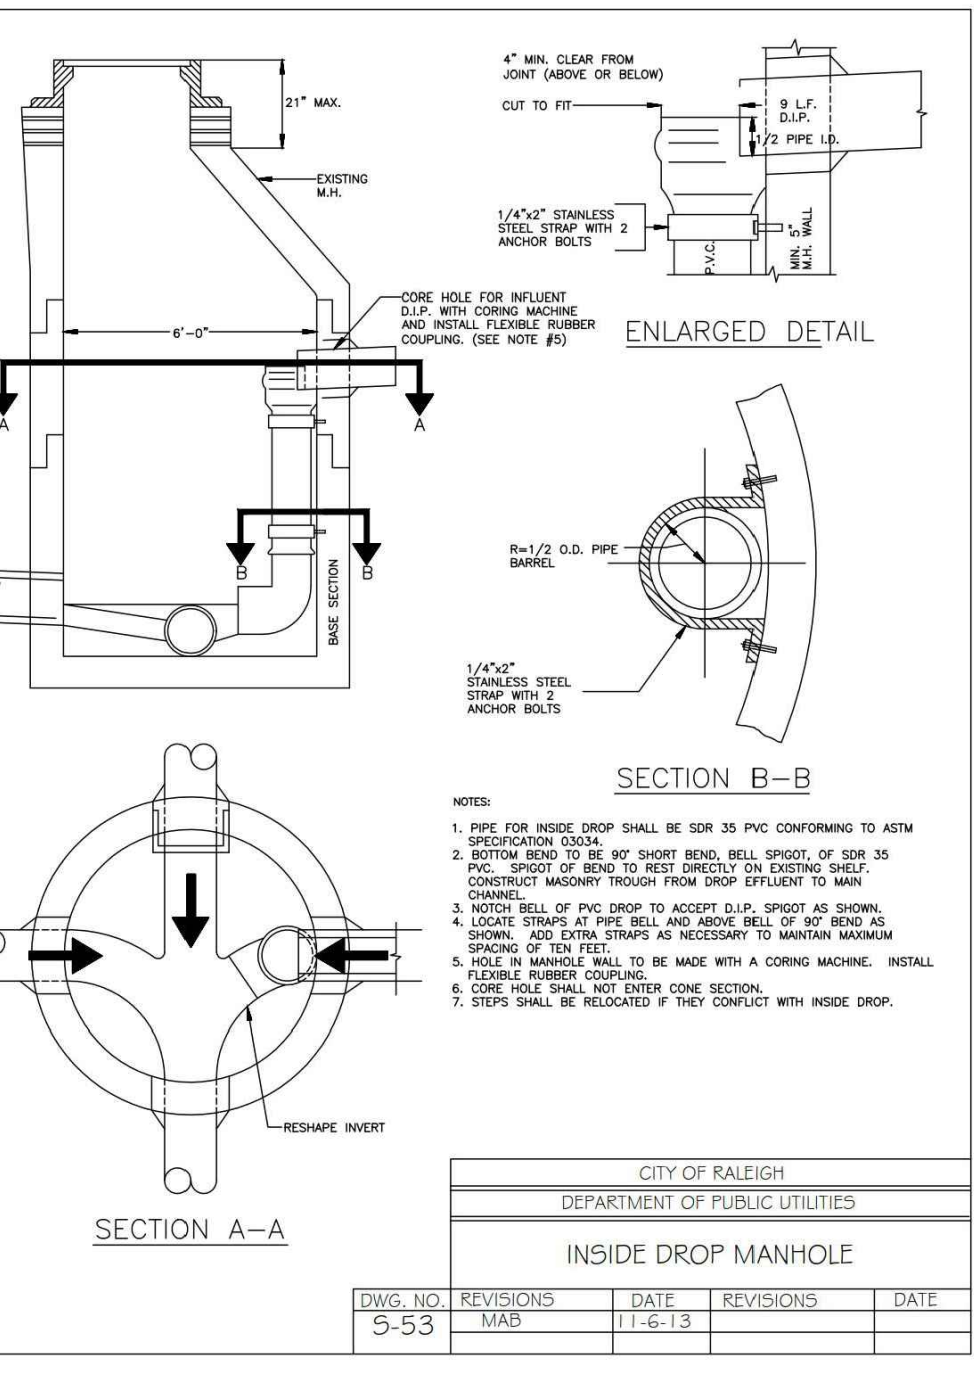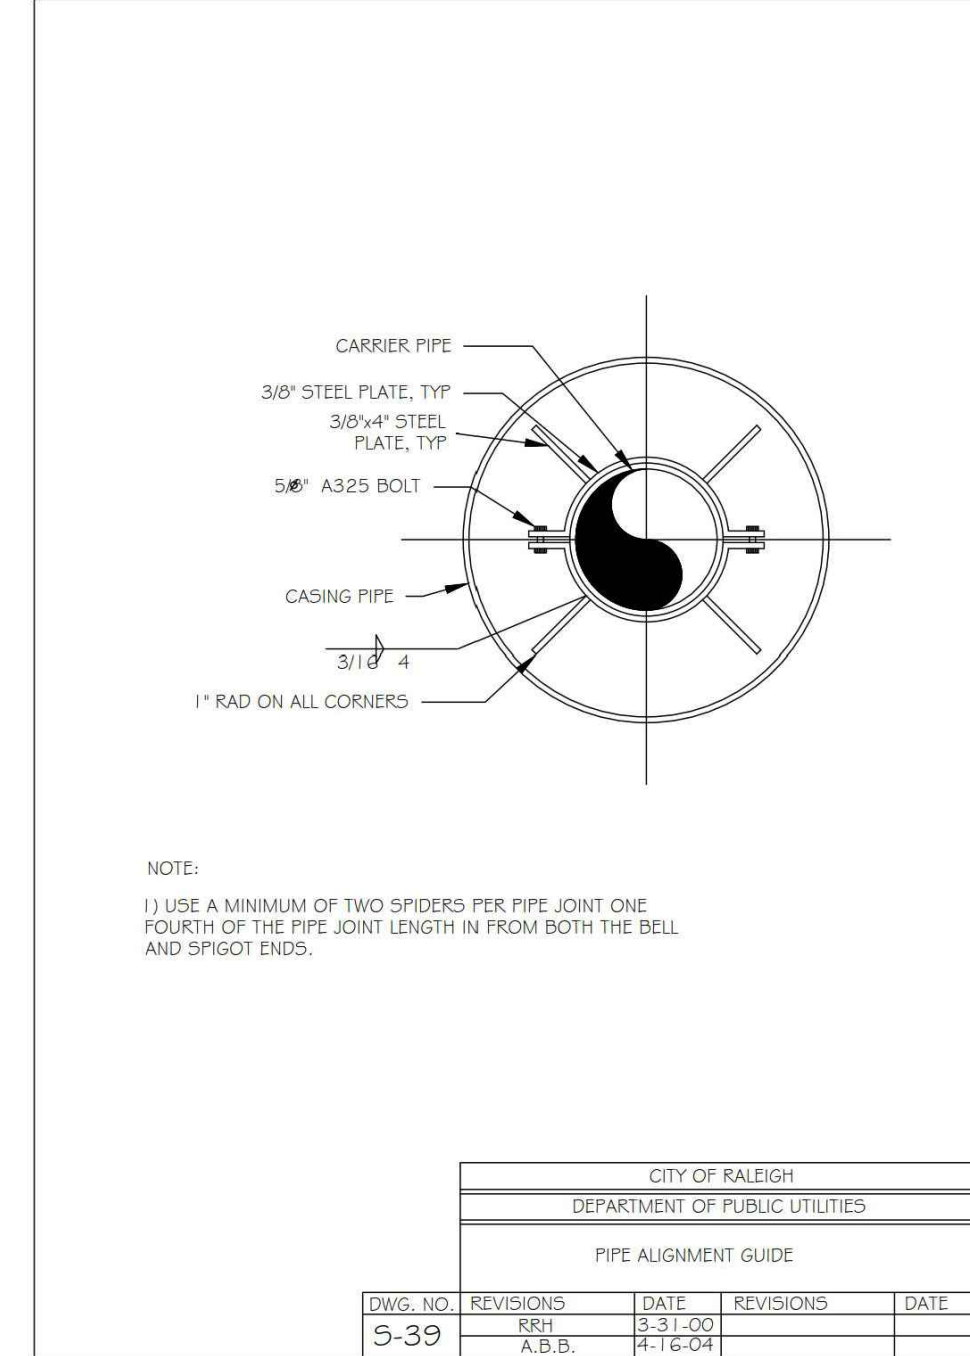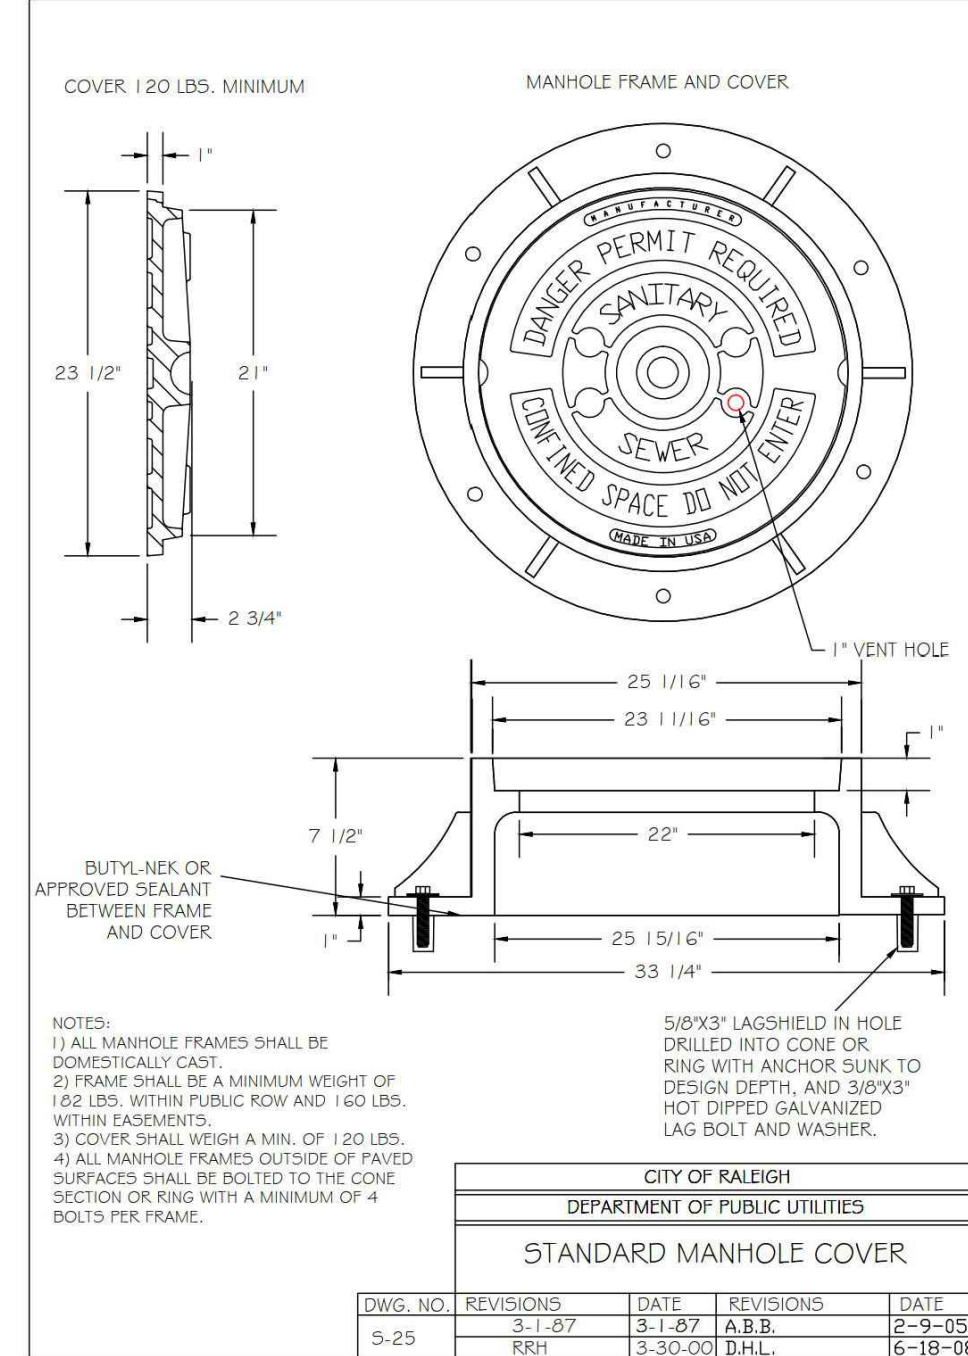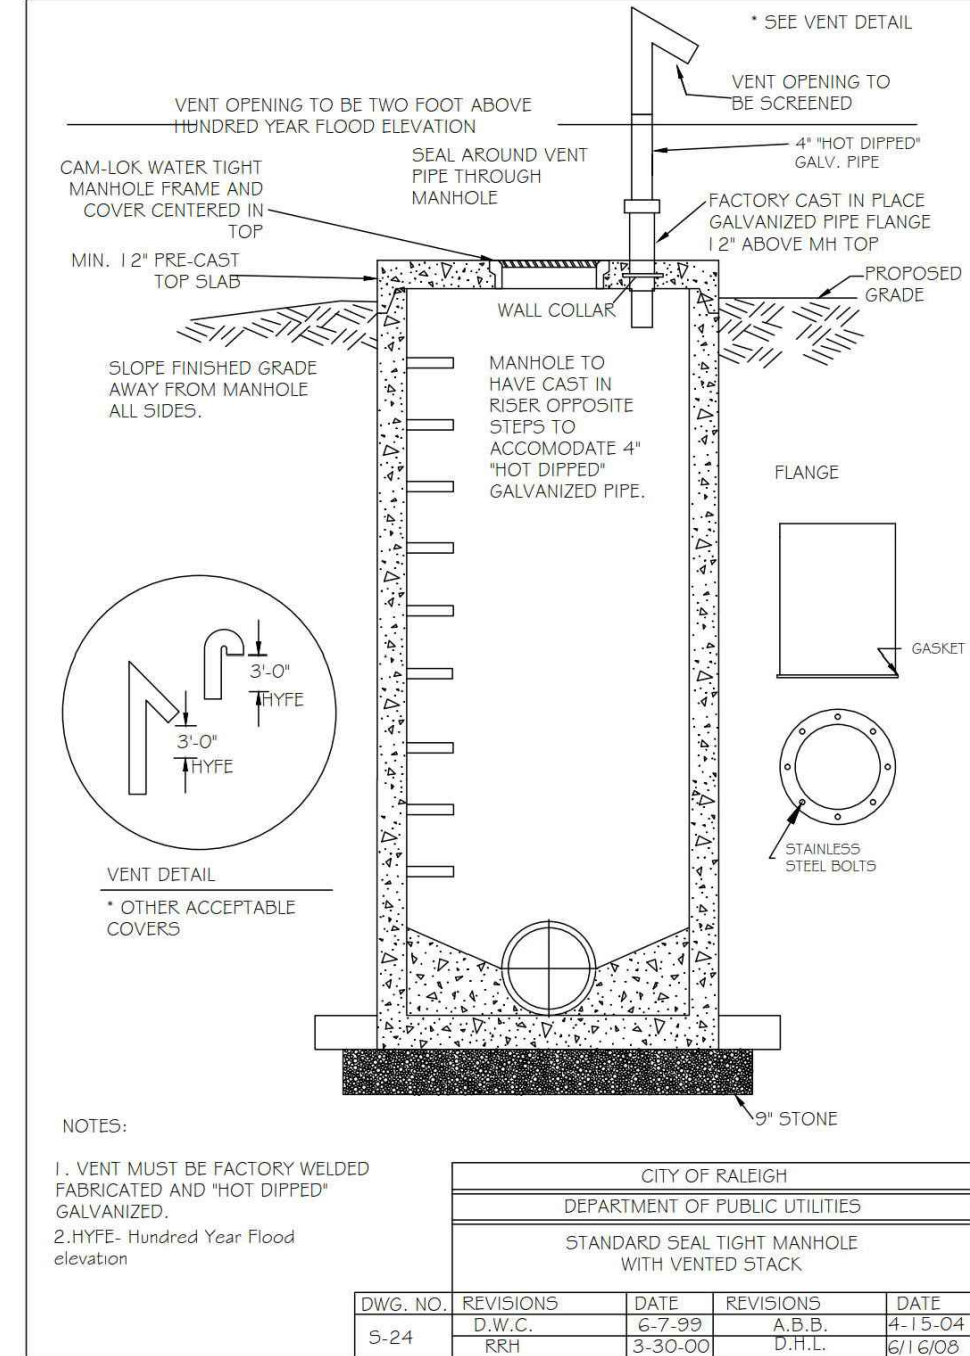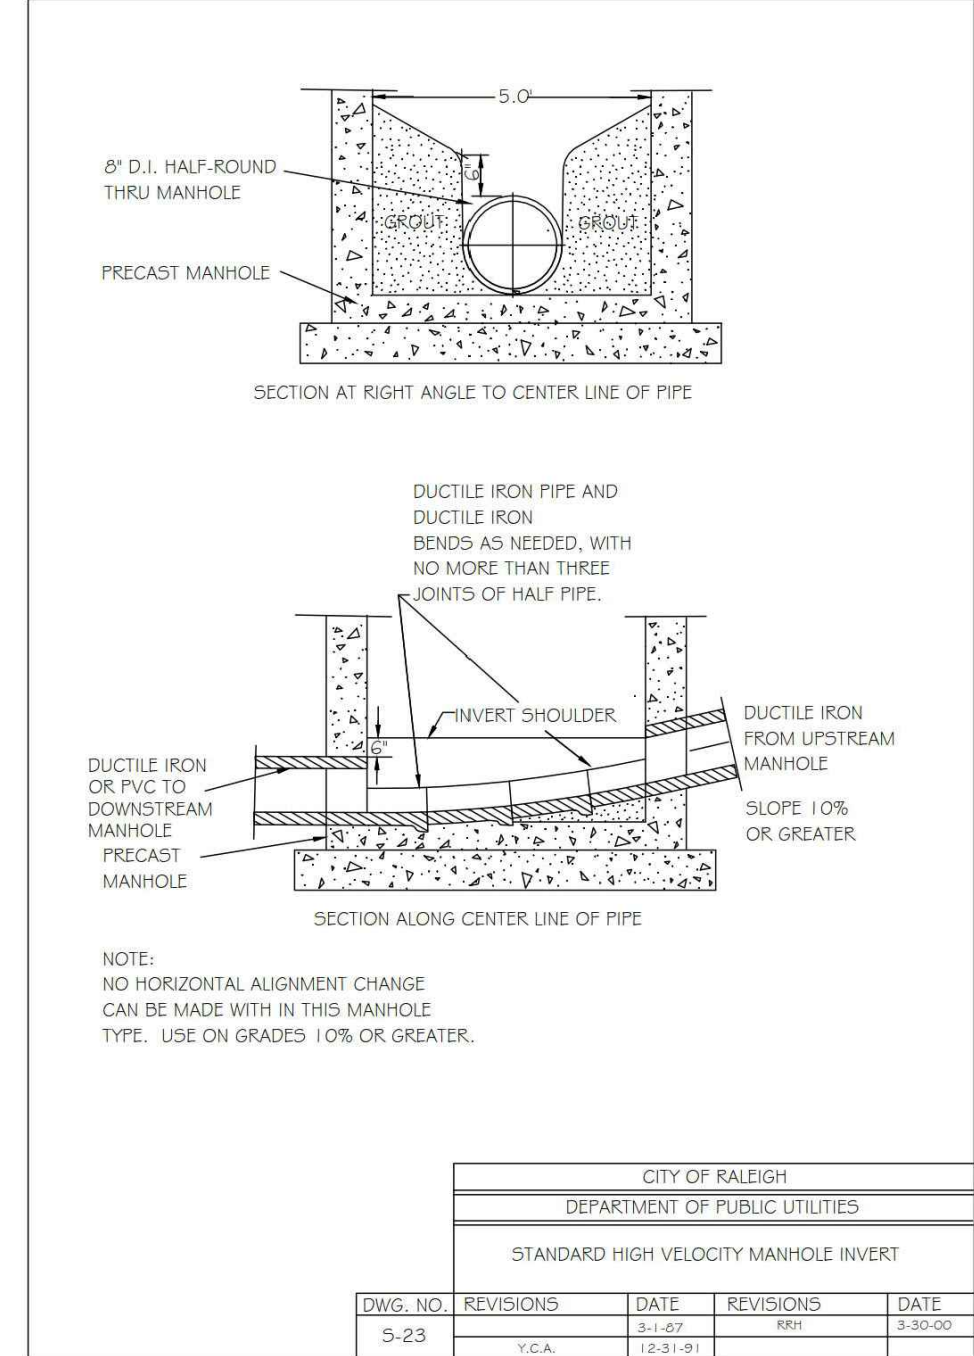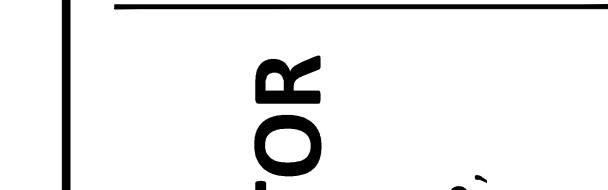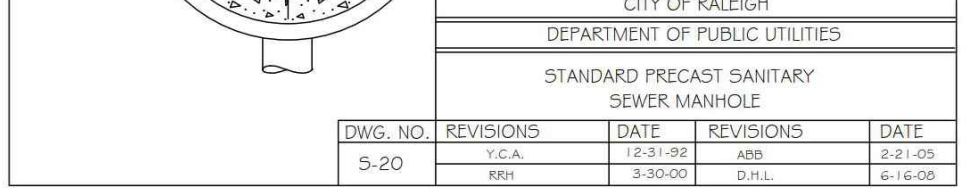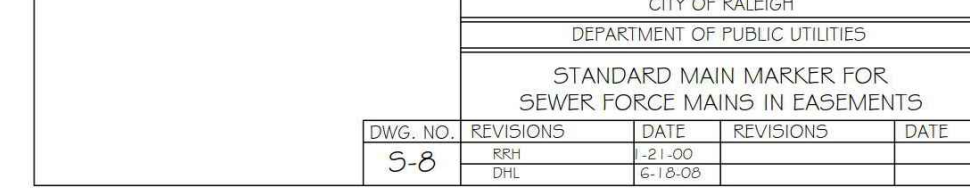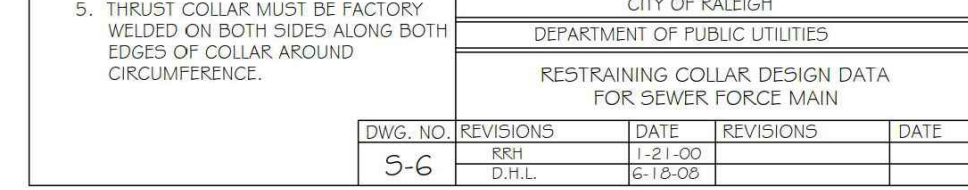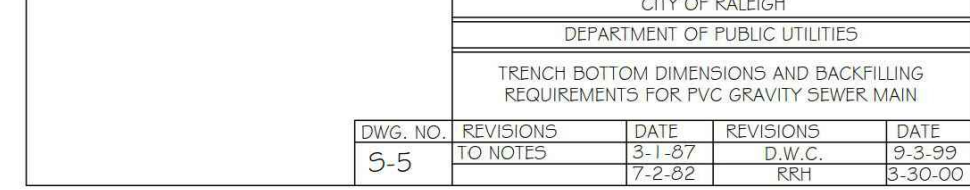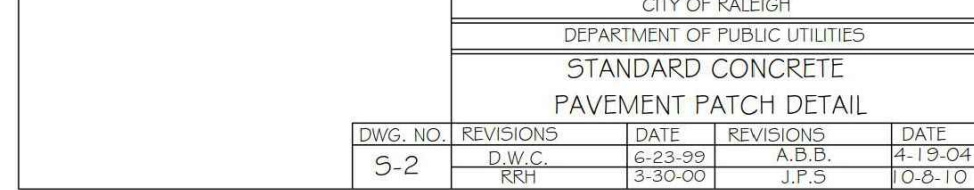

HARRIS CREEK INTERCEPTOR IMPROVEMENTS
TOWN OF ROLESVILLE, WAKE FOREST TOWNSHIP,
WAKE COUNTY, NORTH CAROLINA

SITE PERMITTING APPROVAL

Water and Sewer Permits (If applicable)

The City of Raleigh consents to the connection and extension of the City's Public Sewer System as shown on this plan. The material and Construction methods used for this project shall conform to the standards and specifications of the City's Public Utilities Handbook. City of Raleigh Public Utilities Department Permit # S-4279.

The City of Raleigh consents to the connection and extension of the City's Public Water System as shown on this plan. The material and Construction methods used for this project shall conform to the standards and specifications of the City's Public Utilities Handbook. City of Raleigh Public Utilities Department Permit #

The City of Raleigh consents to the connection to its public sewer system and extension of the private sewer collection system as shown on this plan. The material and construction methods used for this project shall conform to the standards and specifications of the City's Public Utilities Handbook. City of Raleigh Public Utilities Department Permit #

CITY OF RALEIGH - PLANS AUTHORIZED FOR CONSTRUCTION

Plans for the proposed use have been reviewed for general compliance with applicable codes. This limited review, and authorization for construction is not to be considered to represent total compliance with all legal requirements for development and construction. The property owner, design consultants, and contractors are each responsible for compliance with all applicable City, State and Federal laws. This specific authorization below is not a permit nor shall it be construed to permit any violation of City, State or Federal Law. All Construction must be in accordance with all Local, State, and Federal Rules and Regulations.

Electronic Approval: This approval is being issued electronically. This approval is valid only upon the signature of a City of Raleigh Review Official. The City will retain a copy of the approved plans. Any work authorized by this approval must proceed in accordance with the plans kept on file with the City. This electronic approval may not be relied upon issued. Any modification to this approval once issued will invalidate this approval.

City of Raleigh Development Approval _____ City of Raleigh Review Officer _____


REVISIONS

NO.	DATE	DESCRIPTION
1	03.03.2022	RESPOND TO MUNICIPAL COMMENTS
2	07.25.2022	RESPOND TO 2ND MUNICIPAL COMMENTS
3	09.07.2022	RESPOND TO 3RD MUNICIPAL COMMENTS

PLAN INFORMATION

PROJECT NO. AWH-21002
FILENAME AWH21002-01
CHECKED BY
DRAWN BY
SCALE N.T.S.
DATE 11.09.2021
SHEET

SANITARY SEWER DETAILS C8.01

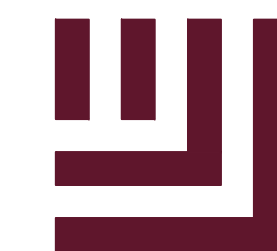

McADAMS

The John R. McAdams Company, Inc.
2905 Meridian Parkway
Durham, NC 27713

phone 919. 361. 5000
fax 919. 361. 2269
license number: C-0293, C-187

www.mcadamsco.com

CLIENT

ASHTON WOODS RESIDENTIAL, LLC.
5711 SIX FORKS ROAD, SUITE 300
RALEIGH, NORTH CAROLINA 27609
PHONE: 919. 232. 3695
CONTACT: BOB MISHLER



HARRIS CREEK INTERCEPTOR
IMPROVEMENTS
TOWN OF ROLESVILLE, WAKE FOREST TOWNSHIP,
WAKE COUNTY, NORTH CAROLINA

CD 22-03



W.T. O'Daniel
Sep 22 2022 3:17 PM
DeedsSign

SITE PERMITTING APPROVAL

Water and Sewer Permits (if applicable)

The City of Raleigh consents to the connection and extension of the City's Public Sewer System as shown on this plan. The material and Construction methods used for this project shall conform to the standards and specifications of the City's Public Utilities Handbook, City of Raleigh Public Utilities Department Permit # _____ S-4979.

The City of Raleigh consents to the connection and extension of the City's Public Water System as shown on this plan. The material and Construction methods used for this project shall conform to the standards and specifications of the City's Public Utilities Handbook, City of Raleigh Public Utilities Department Permit # _____

The City of Raleigh consents to the connection to its public sewer system and extension of the private sewer collection system as shown on this plan. The material and constructions methods used for this project shall conform to the standards and specifications of the City's Public Utilities Handbook.
City of Raleigh Public Utilities Department Permit # _____

CITY OF RALEIGH - PLANS AUTHORIZED FOR CONSTRUCTION

Plans for the proposed use have been reviewed for general compliance with applicable codes. This limited review, and authorization for construction is not to be considered to represent total compliance with all legal requirements for development and construction. The property owner, design consultants, and contractors are each responsible for compliance with all applicable City, State and Federal laws. This specific authorization below is not a permit, nor shall it be construed to permit any violation of City, State or Federal Law. All Construction must be in accordance with all Local, State, and Federal Rules and Regulations.

Electronic Approval: This approval is being issued electronically. This approval is valid only upon the signature of a City of Raleigh Review Officer below. The City will retain a copy of the approved plans. Any work authorized by this approval must proceed in accordance with the plans kept on file with the City. This electronic approval may not be edited once issued. Any modification to this approval once issued will invalidate this approval.

City of Raleigh Development Approval _____
City of Raleigh Review Officer

REVISIONS

NO.	DATE	DESCRIPTION
1	03.03.2022	RESPOND TO MUNICIPAL COMMENTS
2	07.25.2022	RESPOND TO 2ND MUNICIPAL COMMENTS
3	09.07.2022	RESPOND TO 3RD MUNICIPAL COMMENTS

PLAN INFORMATION






PROJECT NO. AWH-21002
 FILENAME AWH21002-01
 CHECKED BY .
 DRAWN BY .
 SCALE N.T.S.
 DATE 11.09.2021

SHEET

EROSION CONTROL
DETAILS

C8.02

FINAL DRAWING - NOT RELEASED FOR CONSTRUCTION

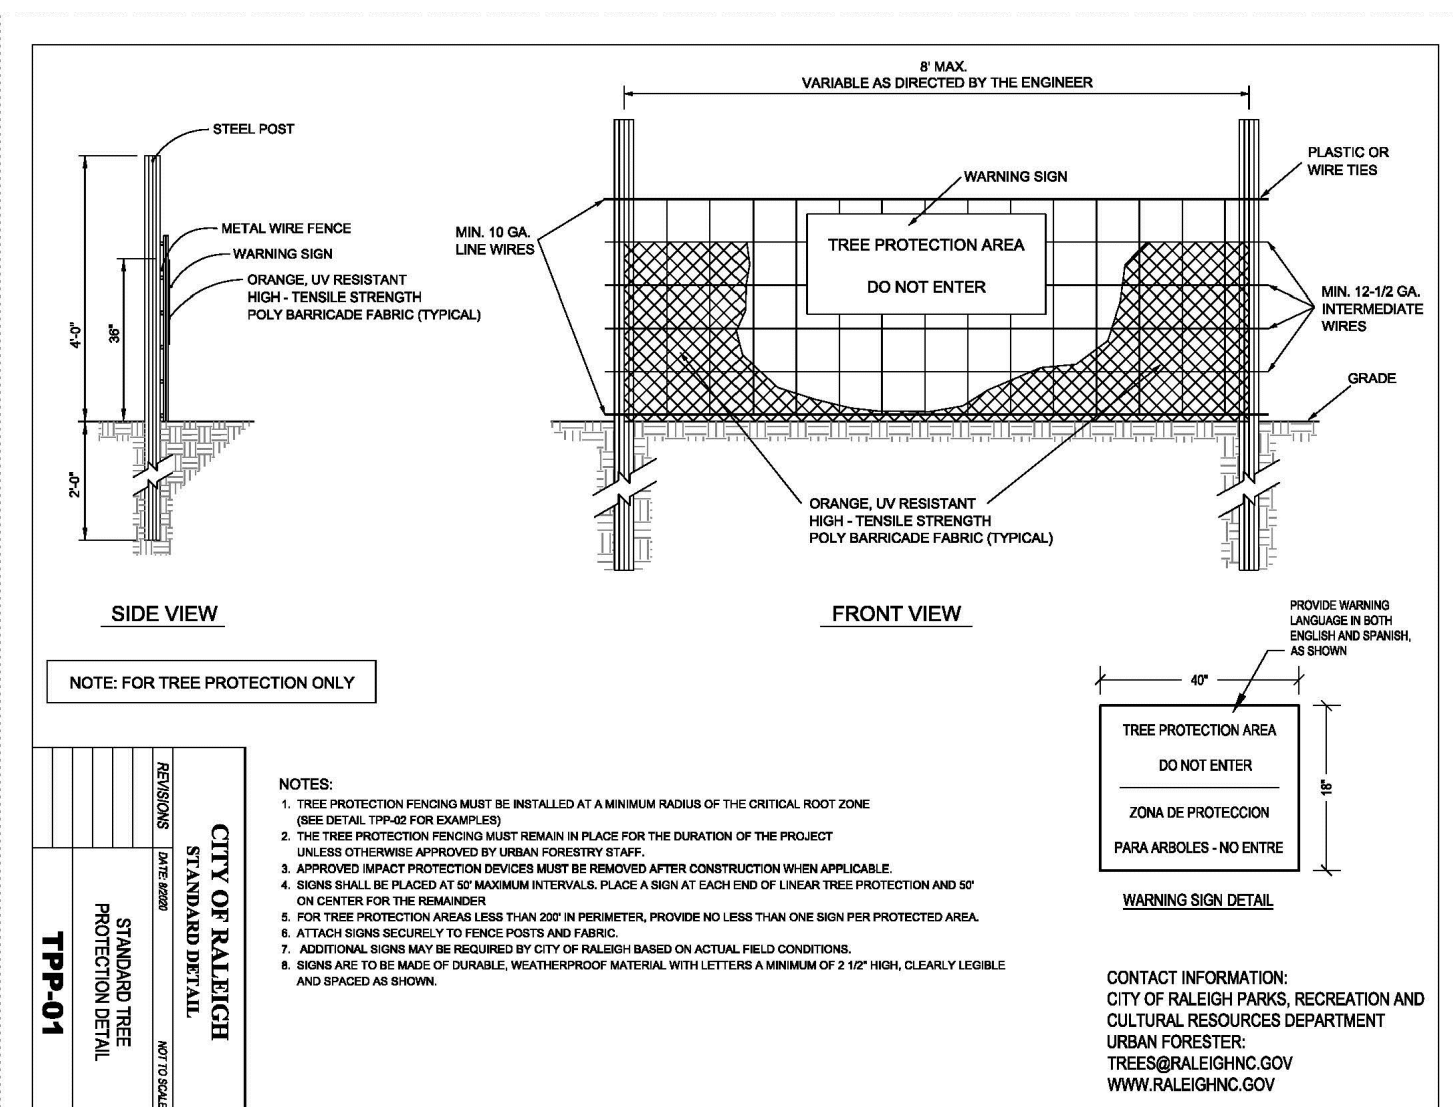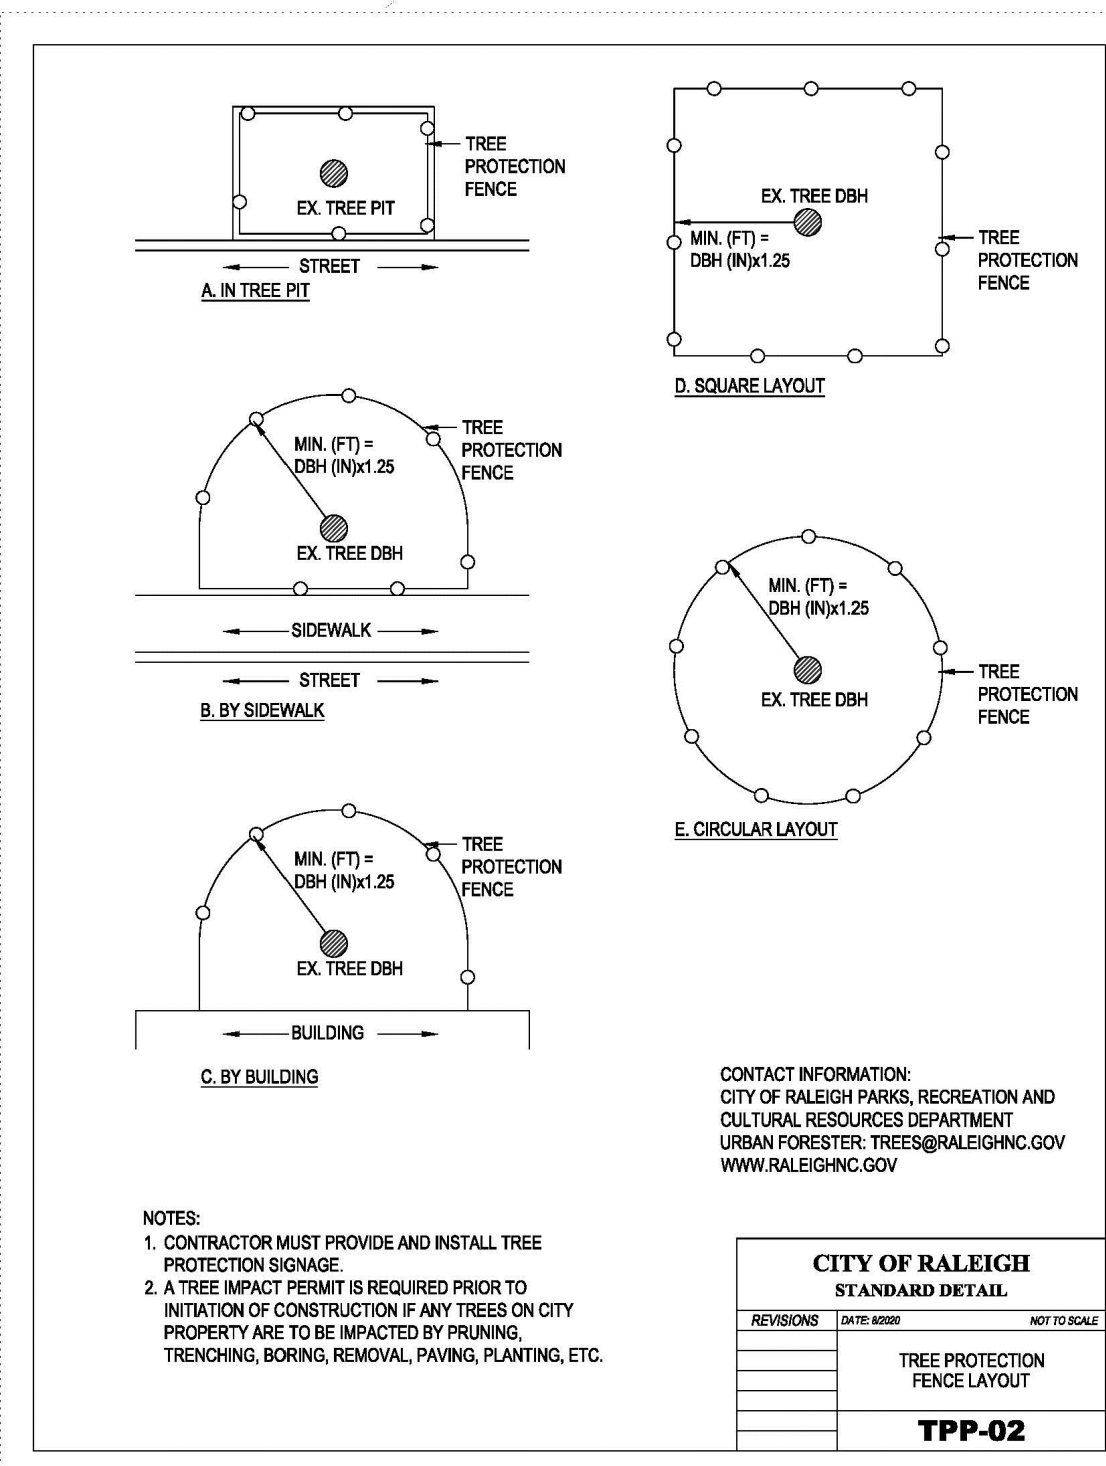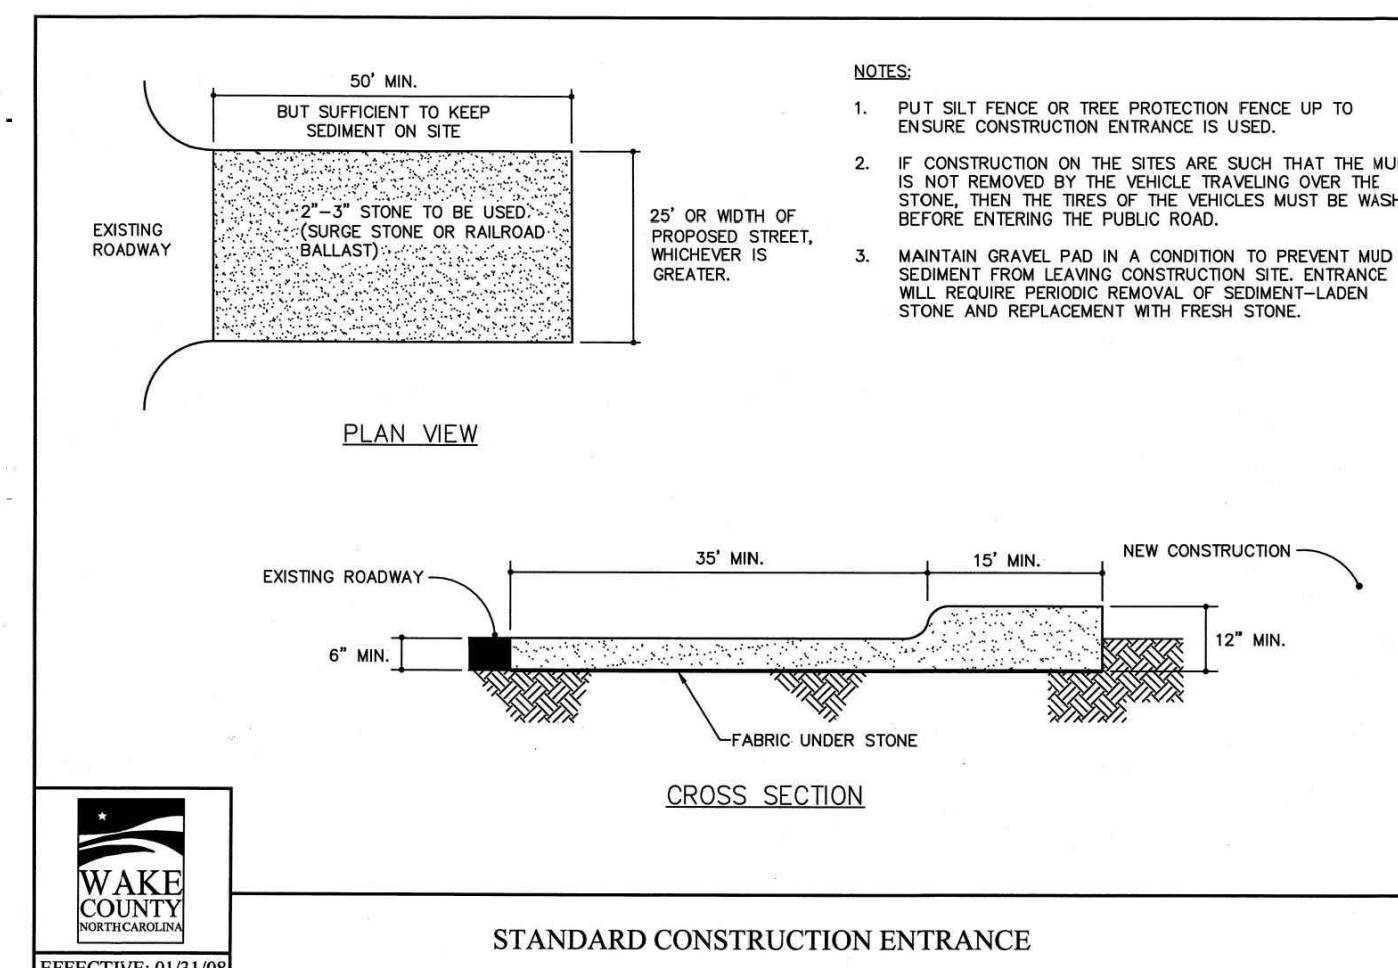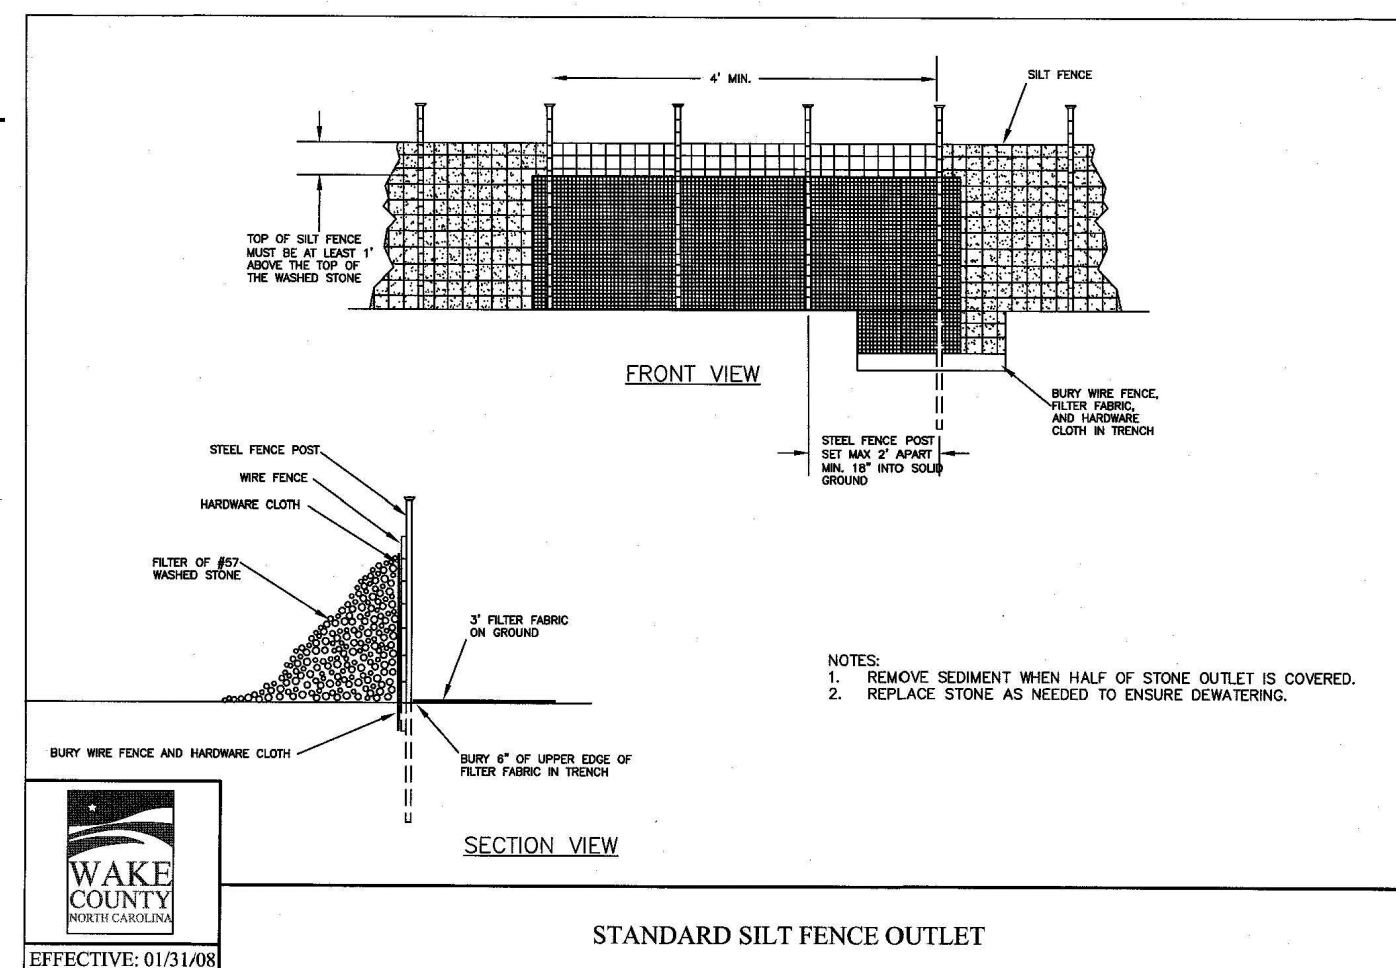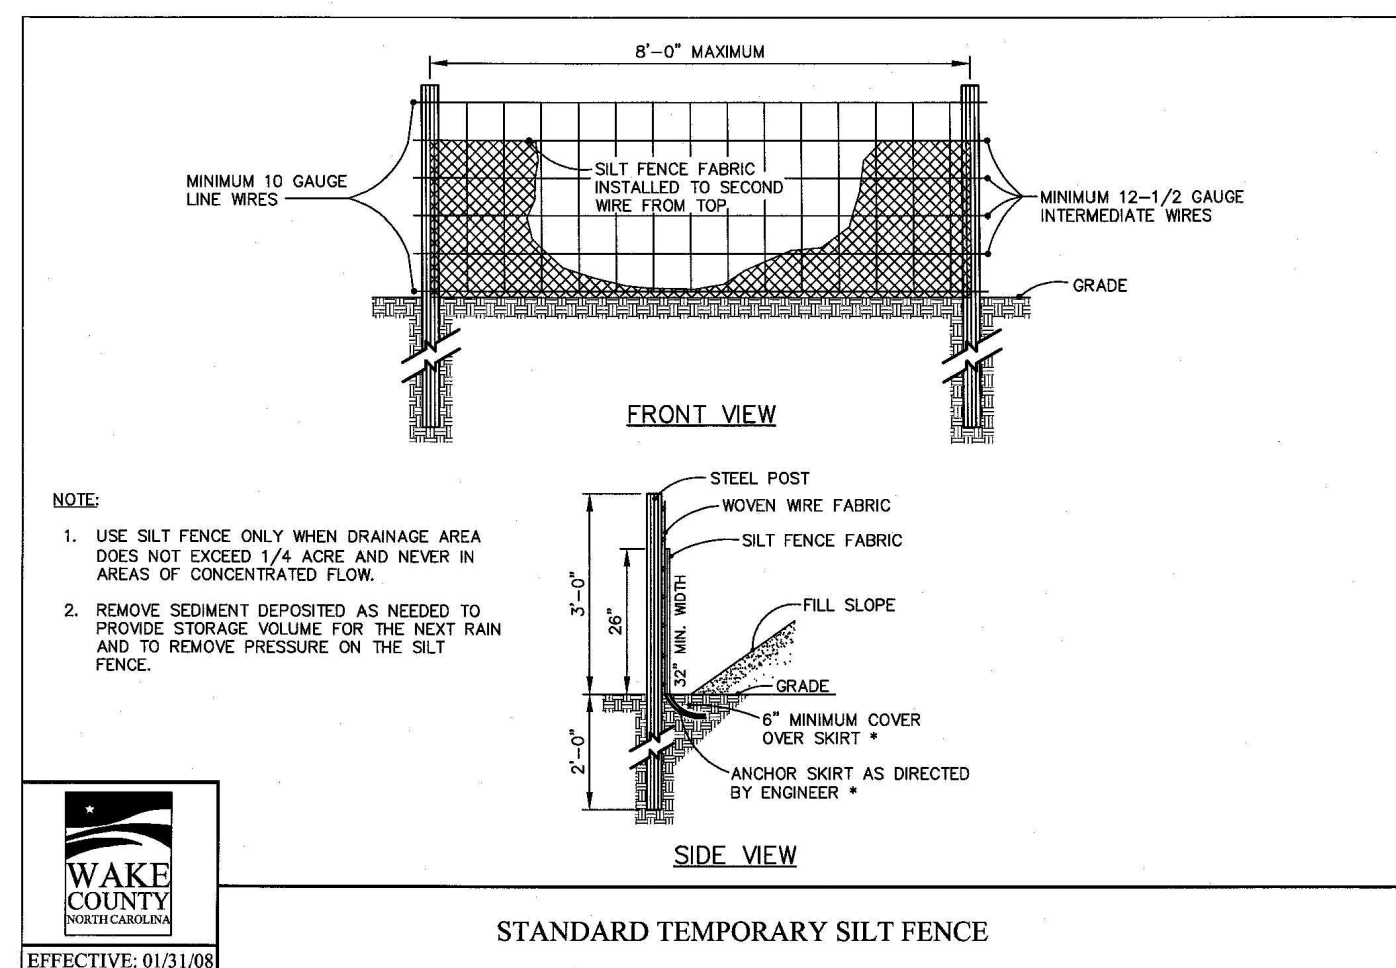

M:\Projects\AWH\AWH-21002\04-Production\Engineering\SS-Detail\Upgrade\Current Drawings\AWH21002-01.dwg, 9/22/2022 2:54:04 PM, Brandon Bixler