

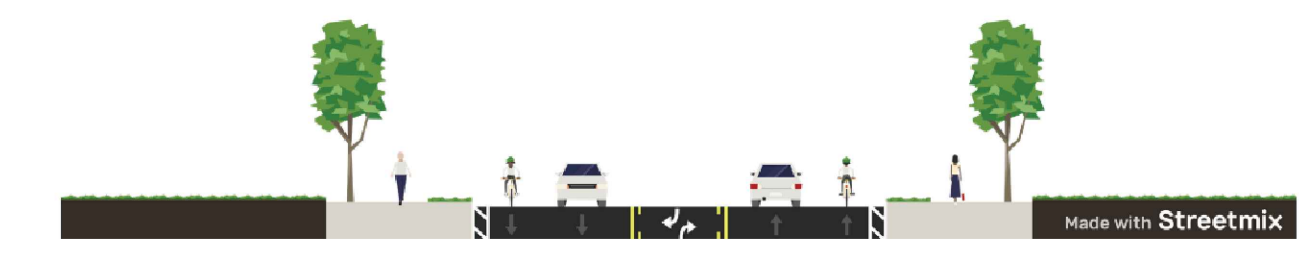
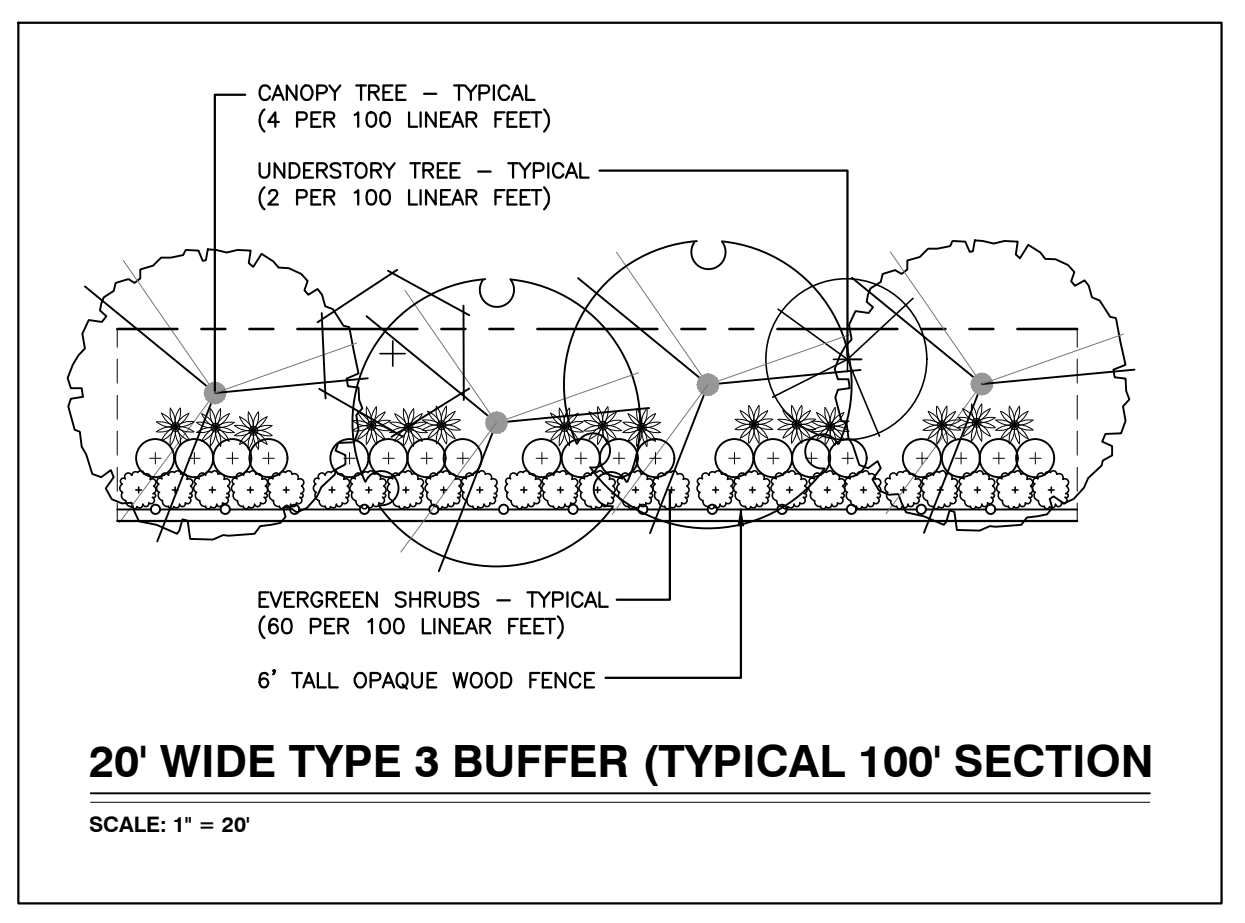


### Young Street Typical Section

2-Lane with Two Way Left Turn, Curb & Gutter, Bike Lanes, and Sidewalk

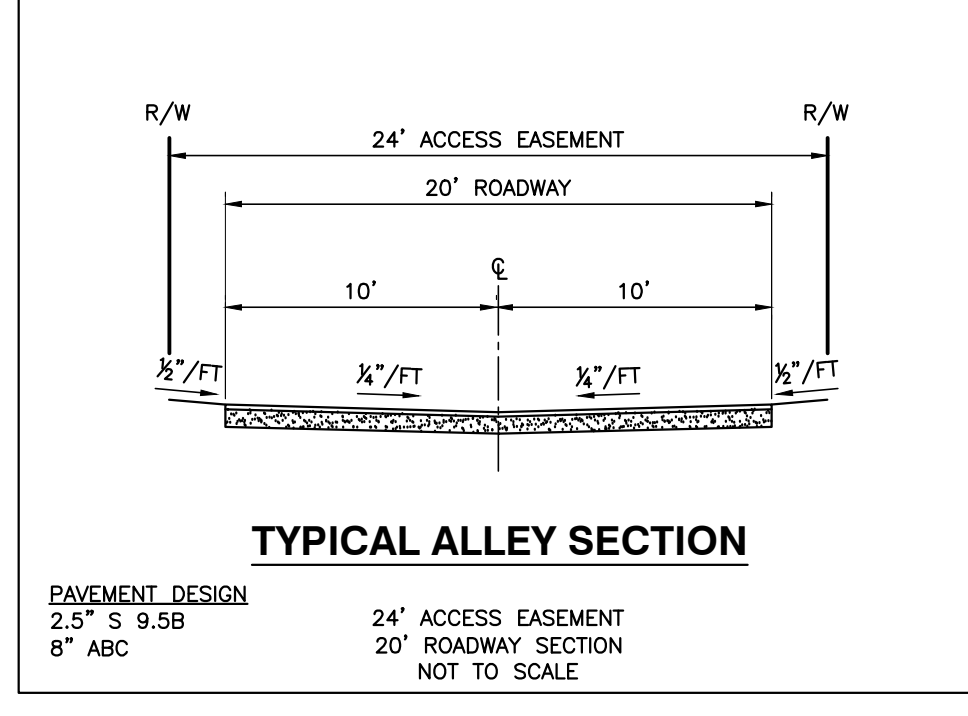

Total ROW: 80 feet

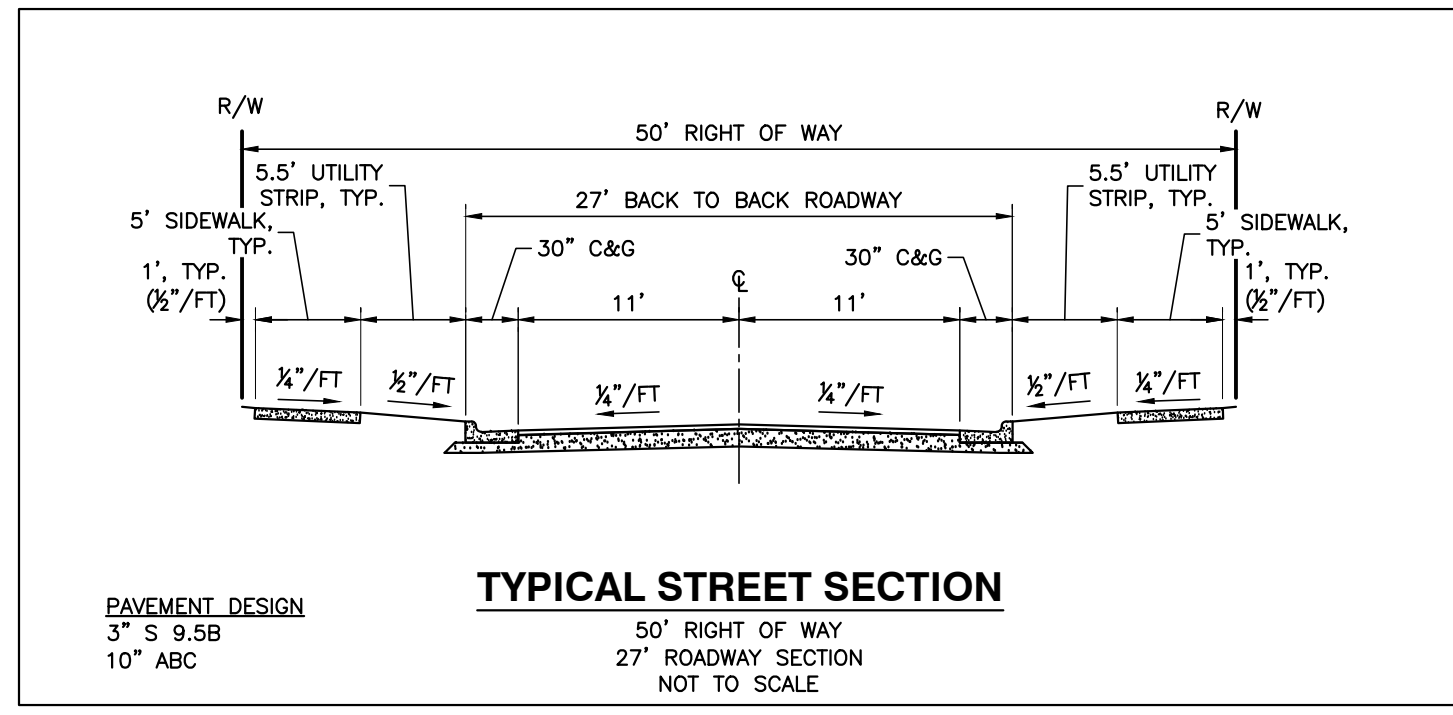

**BASS, NIXON & KENNEDY, INC.**  
**CONSULTING ENGINEERS**  
 6310 CHABEL HILL ROAD, SUITE 250, RALEIGH, NC 27607  
 TELEPHONE: (919) 851-4422 FAX: (919) 851-8866  
 CERTIFICATION NUMBERS: NCBELS (C-0110); NCBOLA (C-0267)

NO.	DATE	DESCRIPTION	BY

03-19203 10-02-20 GRW  
 JOB NO. DATE DRAWN BY  
**REZONING SKETCH PLAN**  
 SCALE: 1" = 40'  
 CHK BY: MDB

**BROUGHTON TOWNHOMES**  
 NORTH MAIN STREET  
 TOWN OF ROLESVILLE, WAKE COUNTY, NORTH CAROLINA

SHEET **C1.0**

