



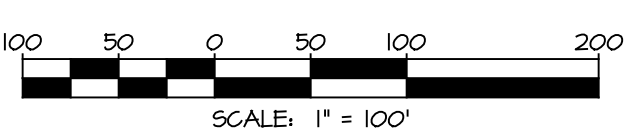

V7 - MA 22-08 -  
Concept Plan

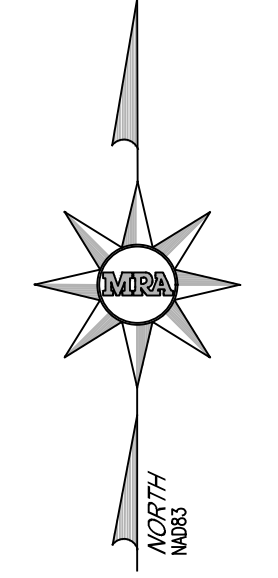

COPYRIGHT: THE LAYOUT SHOWN ON THIS PLAN, THE DRAWING, THE DESIGN CONCEPT AND THE INTELLECTUAL PROPERTY USED TO DEVELOP THE SAME, ARE PROPRIETARY TO MORRIS & RITCHIE ASSOCIATES, INC. AND SHALL NOT BE USED, ALTERED, OR COPIED IN ANY WAY WITHOUT THE EXPRESSED WRITTEN PERMISSION FROM MORRIS & RITCHIE ASSOCIATES, INC.

DATE	REVISIONS

**MORRIS & RITCHIE ASSOCIATES OF NC, PC**  
ENGINEERS, PLANNERS, SURVEYORS AND LANDSCAPE ARCHITECTS  
5605 CHAPEL HILL RD, STE 112  
RALEIGH, NC 27607  
(984) 200-2103  
MIRAGTA.COM  
© 2020 MORRIS & RITCHIE ASSOCIATES OF NC, PC



PRELIMINARY  
NOT FOR CONSTRUCTION

CONCEPT SKETCH  
JONESVILLE ROAD SUBDIVISION  
CONCEPT

JOB NO.:  
SCALE: 1" = 100'  
DATE: 05/03/2022  
DRAWN BY:  
DESIGN BY:  
REVIEW BY:  
SHEET: 1 OF 1