


ATTACHMENT 4

Case: PR 21-04; SP 21-02 Wallbrook Project
Address: 0 North Main Street
PIN 1758568976; 1758458905; 1758467822; 1758582090
Date: 05.27.2022

Zoning Map

Date Saved: 5/31/2022 9:33 AM

Path: R:\GIS\Project Maps\Development\SP 21-02 Wallbrook TH\SP 21-02 Wallbrook Buffer Map.aprx

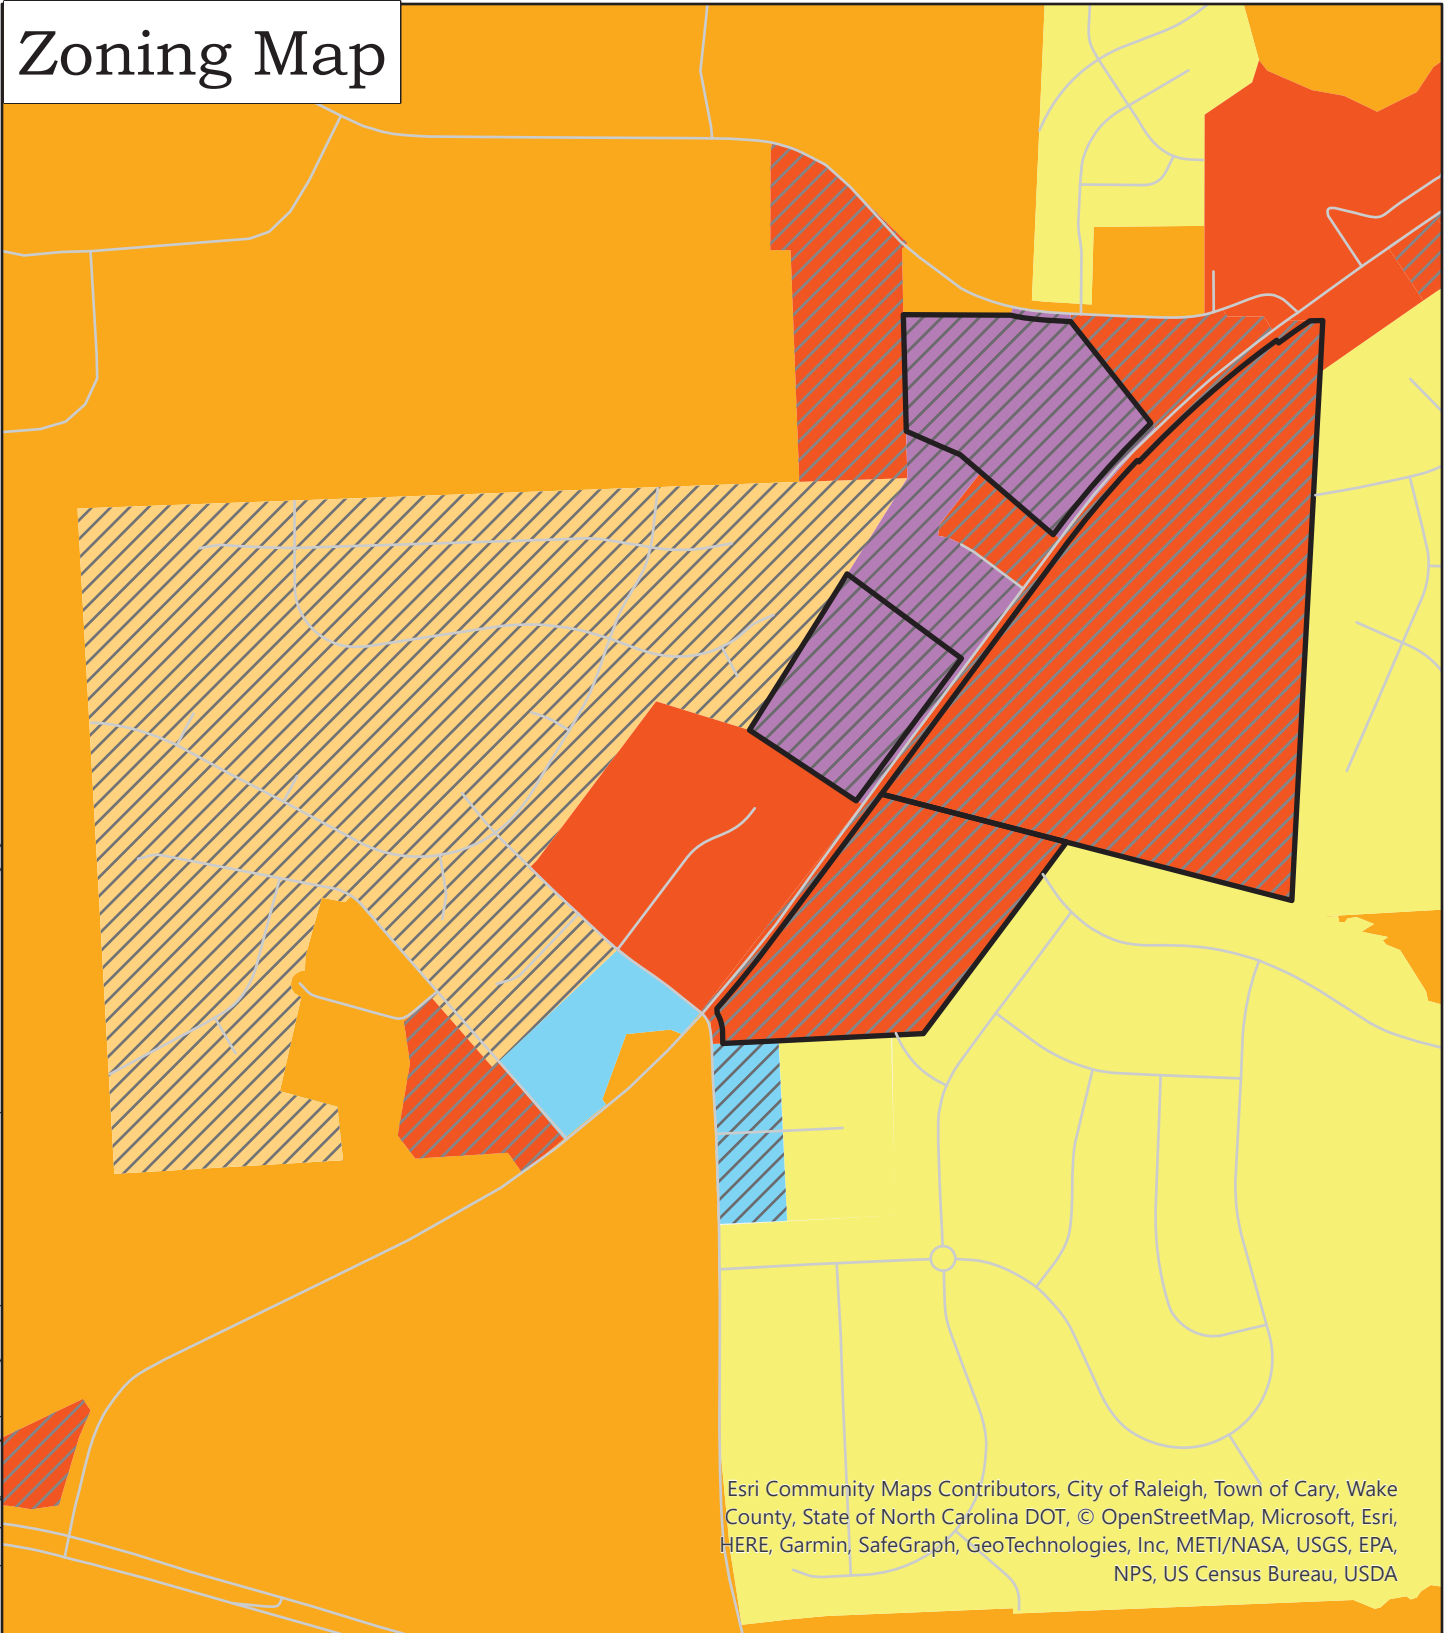

Esri Community Maps Contributors, City of Raleigh, Town of Cary, Wake County, State of North Carolina DOT, © OpenStreetMap, Microsoft, Esri, HERE, Garmin, SafeGraph, GeoTechnologies, Inc, METI/NASA, USGS, EPA, NPS, US Census Bureau, USDA

