




Copyright : These Drawings are the property of DP3 Architects, Ltd., and reuse on any other project without written permission will result in legal action.

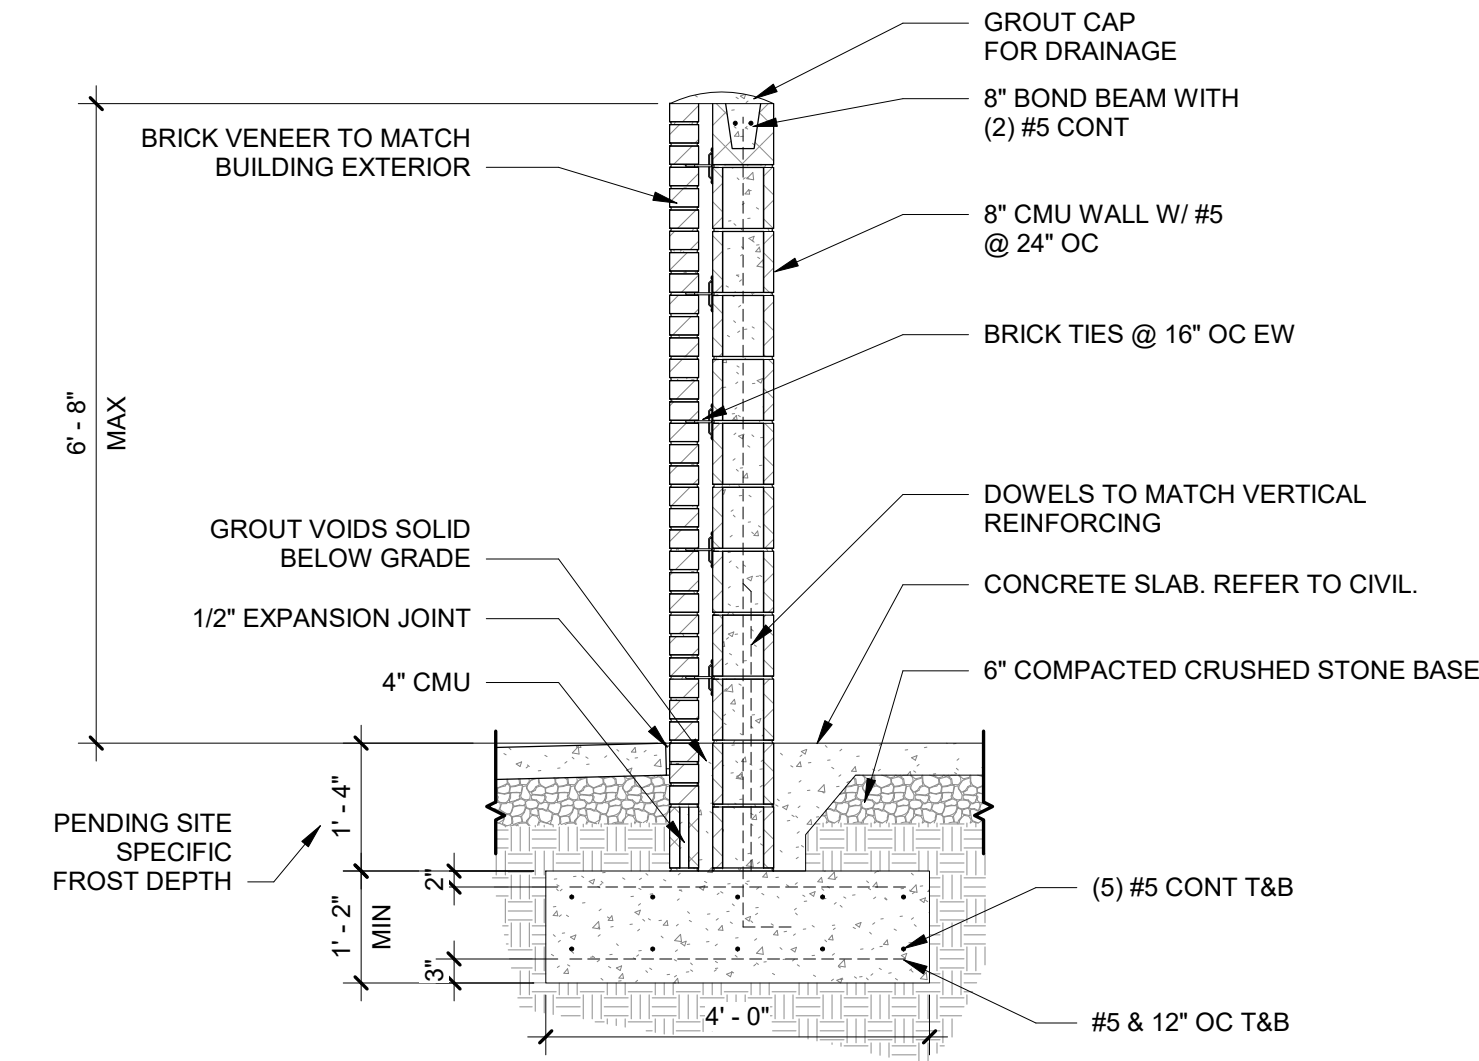


1 TRASH ENCLOSURE SECTION
A11.1 1/2" = 1'-0"

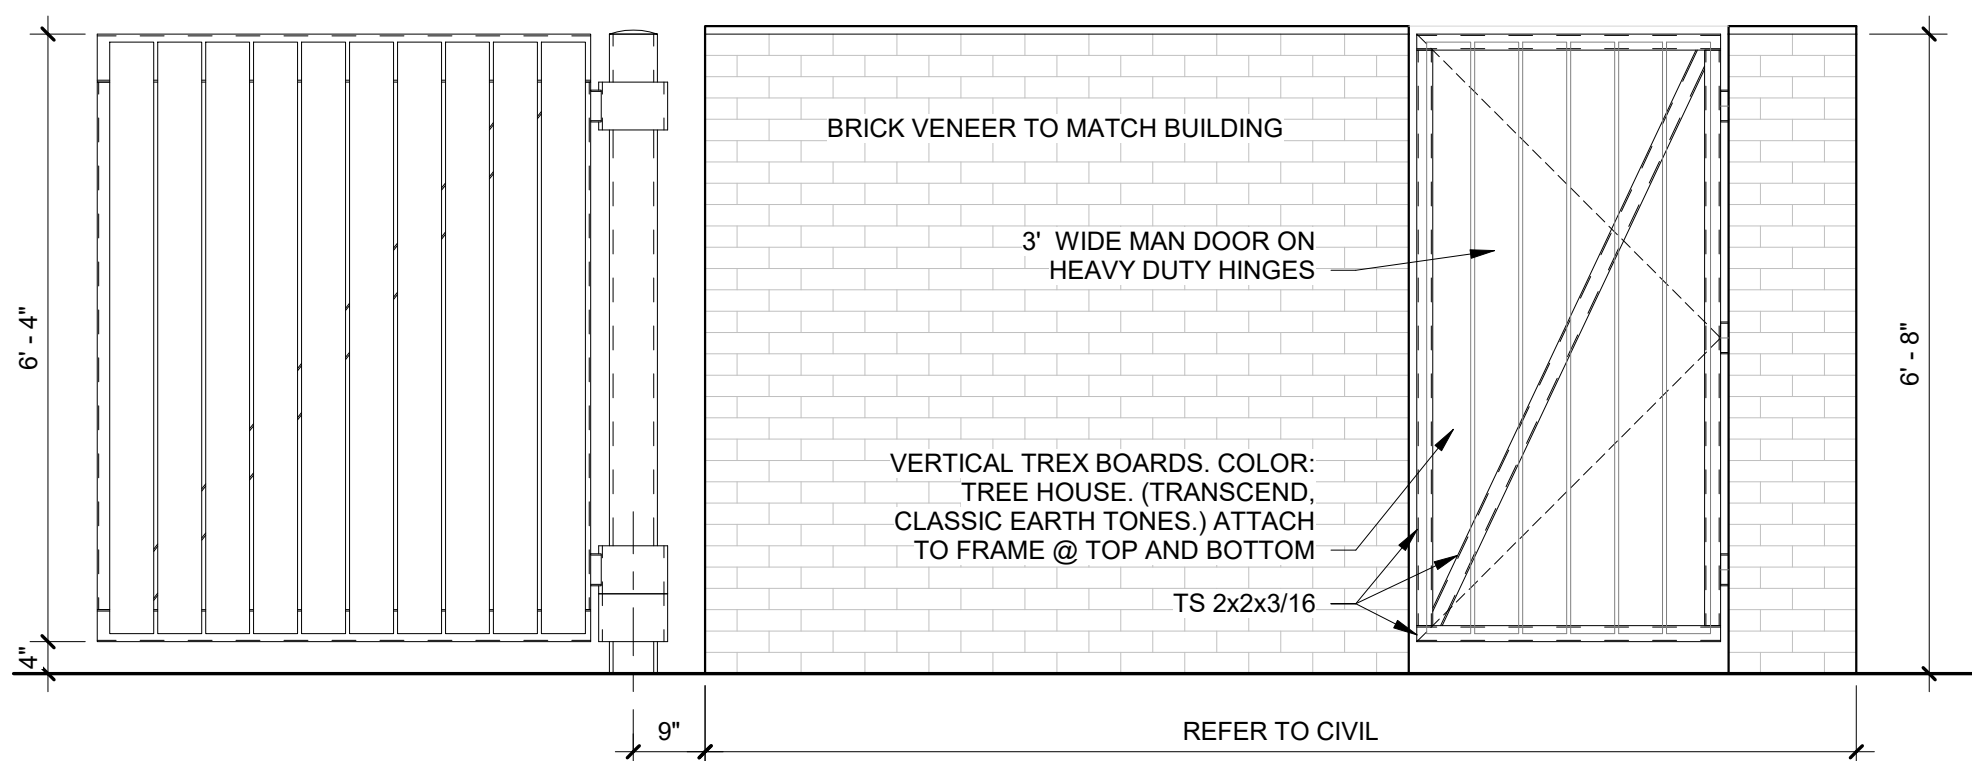


2 TRASH ENCLOSURE ELEVATION AND SECTION
A11.1 1/2" = 1'-0"

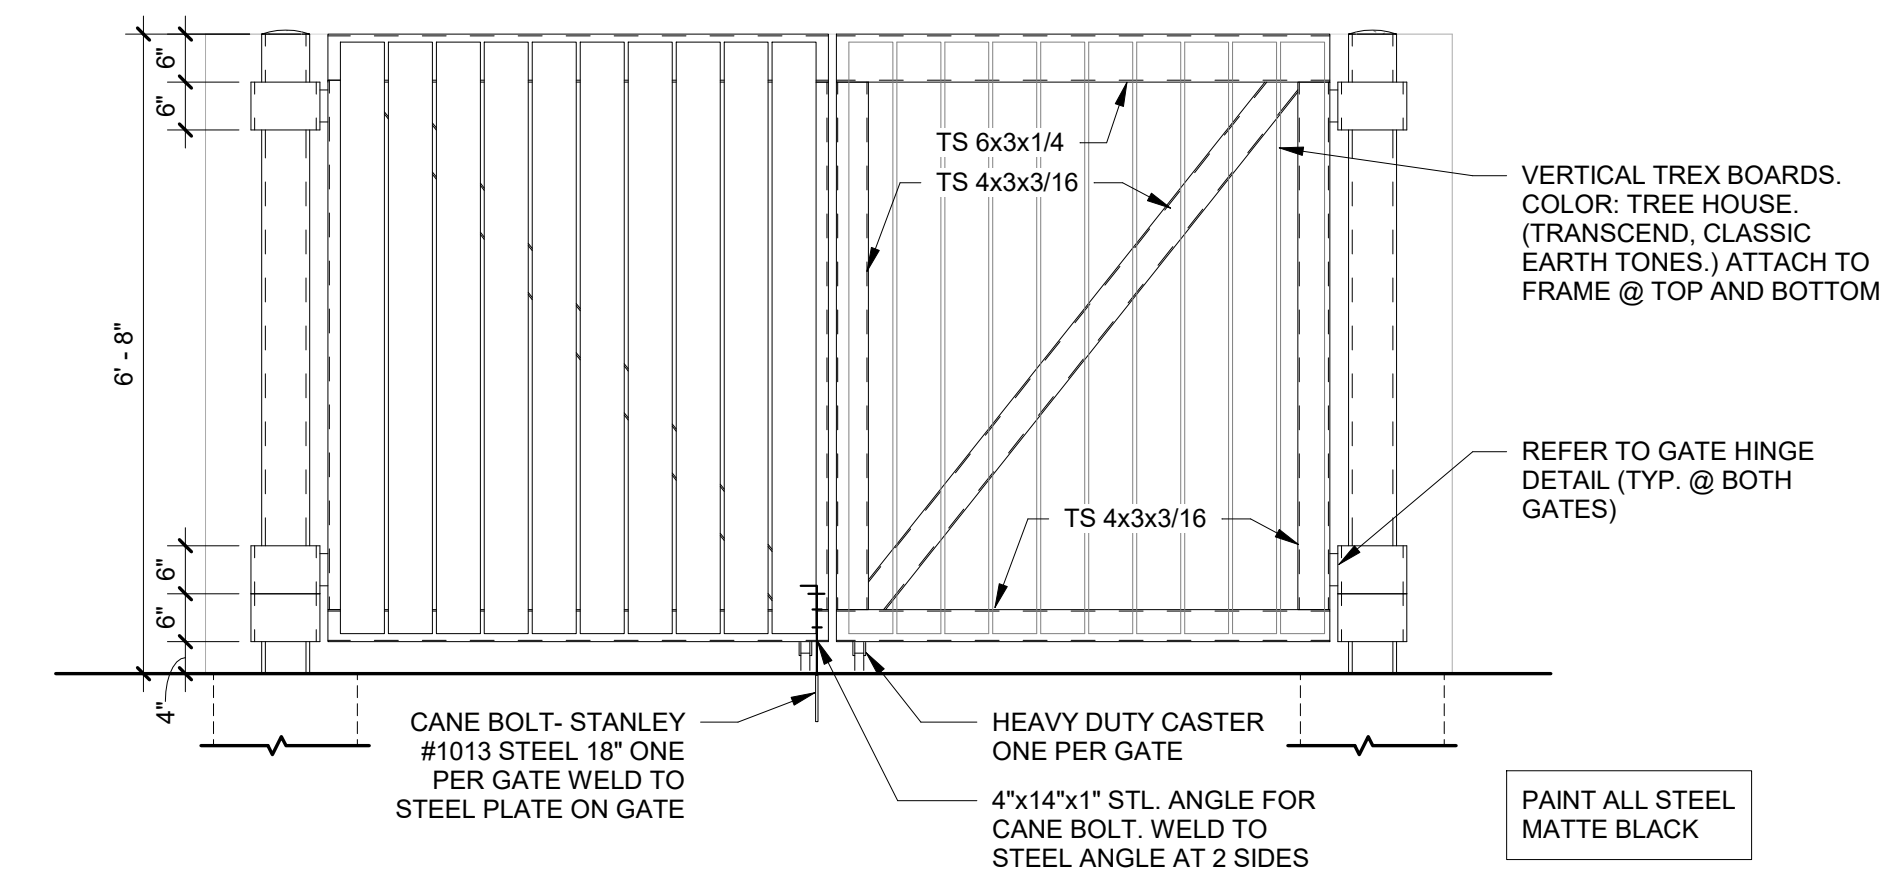


3 TRASH ENCLOSURE GATE ELEVATION
A11.1 1/2" = 1'-0"

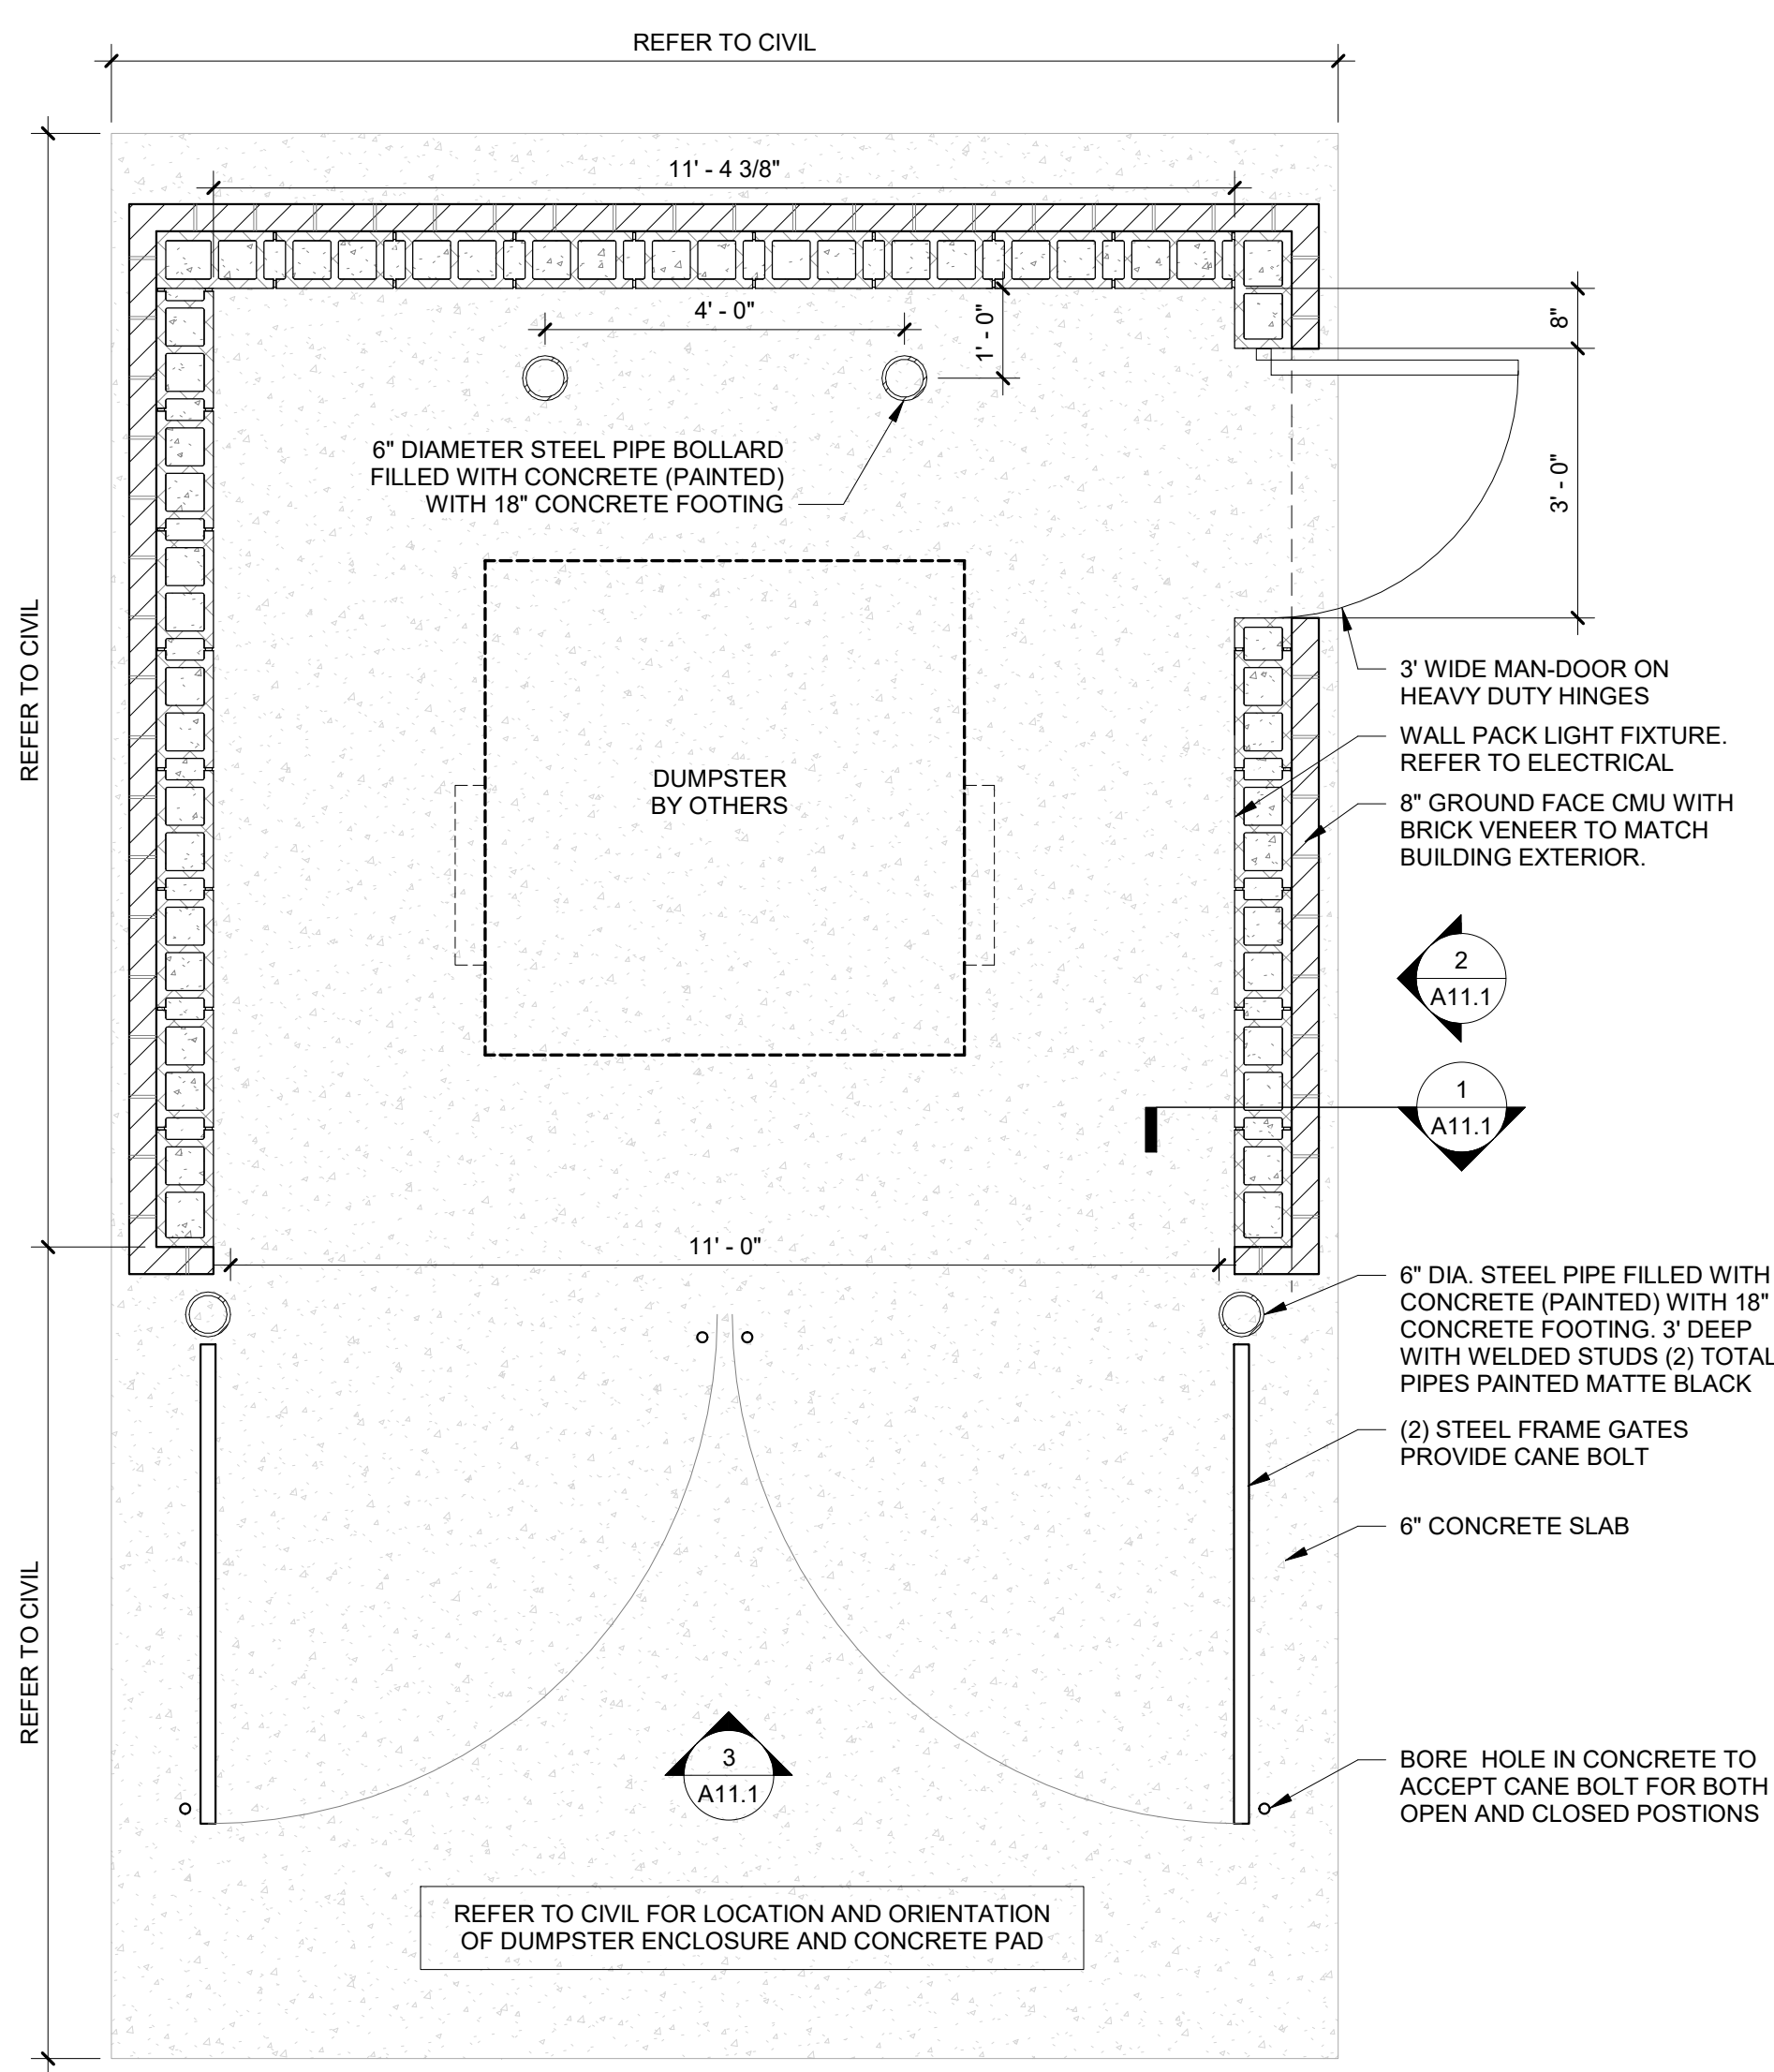


4 TRASH ENCLOSURE PLAN
A11.1 1/2" = 1'-0"

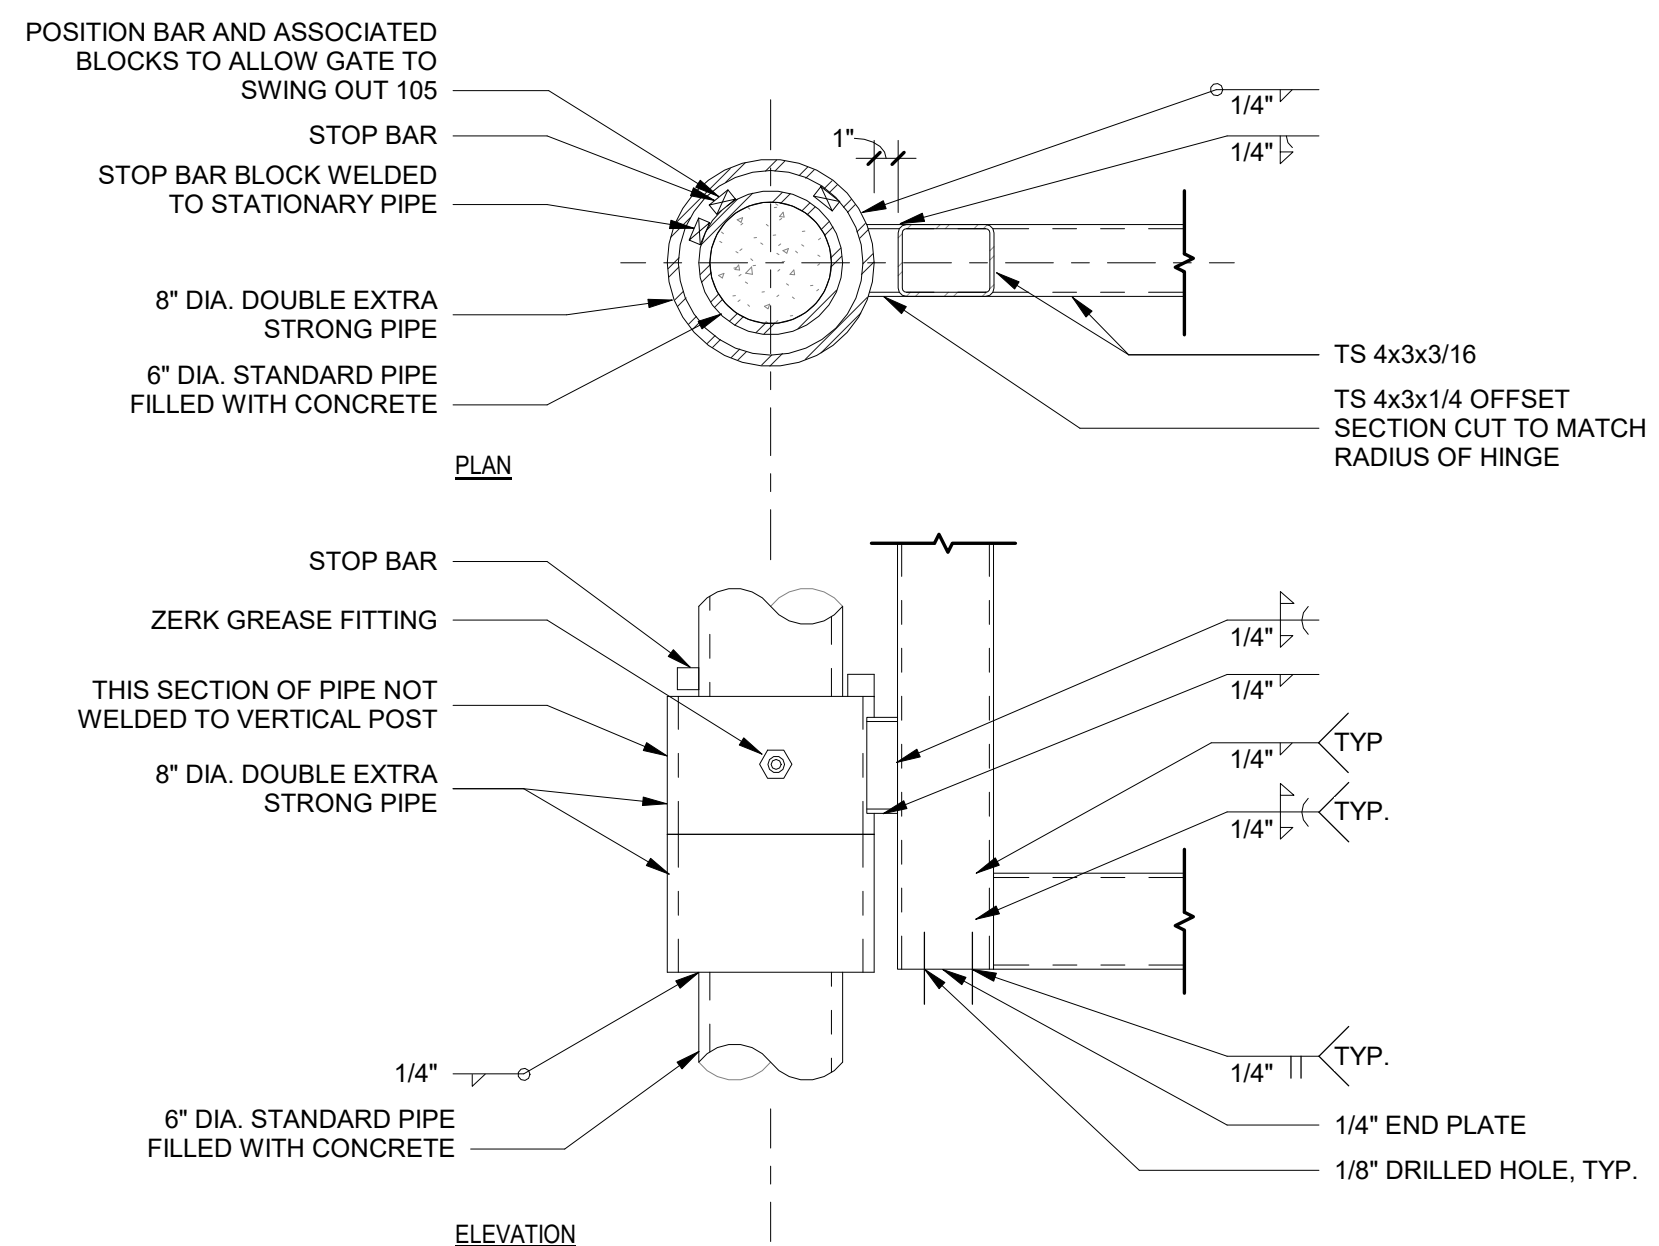

5 GATE HINGE DETAIL
A11.1 1 1/2" = 1'-0"

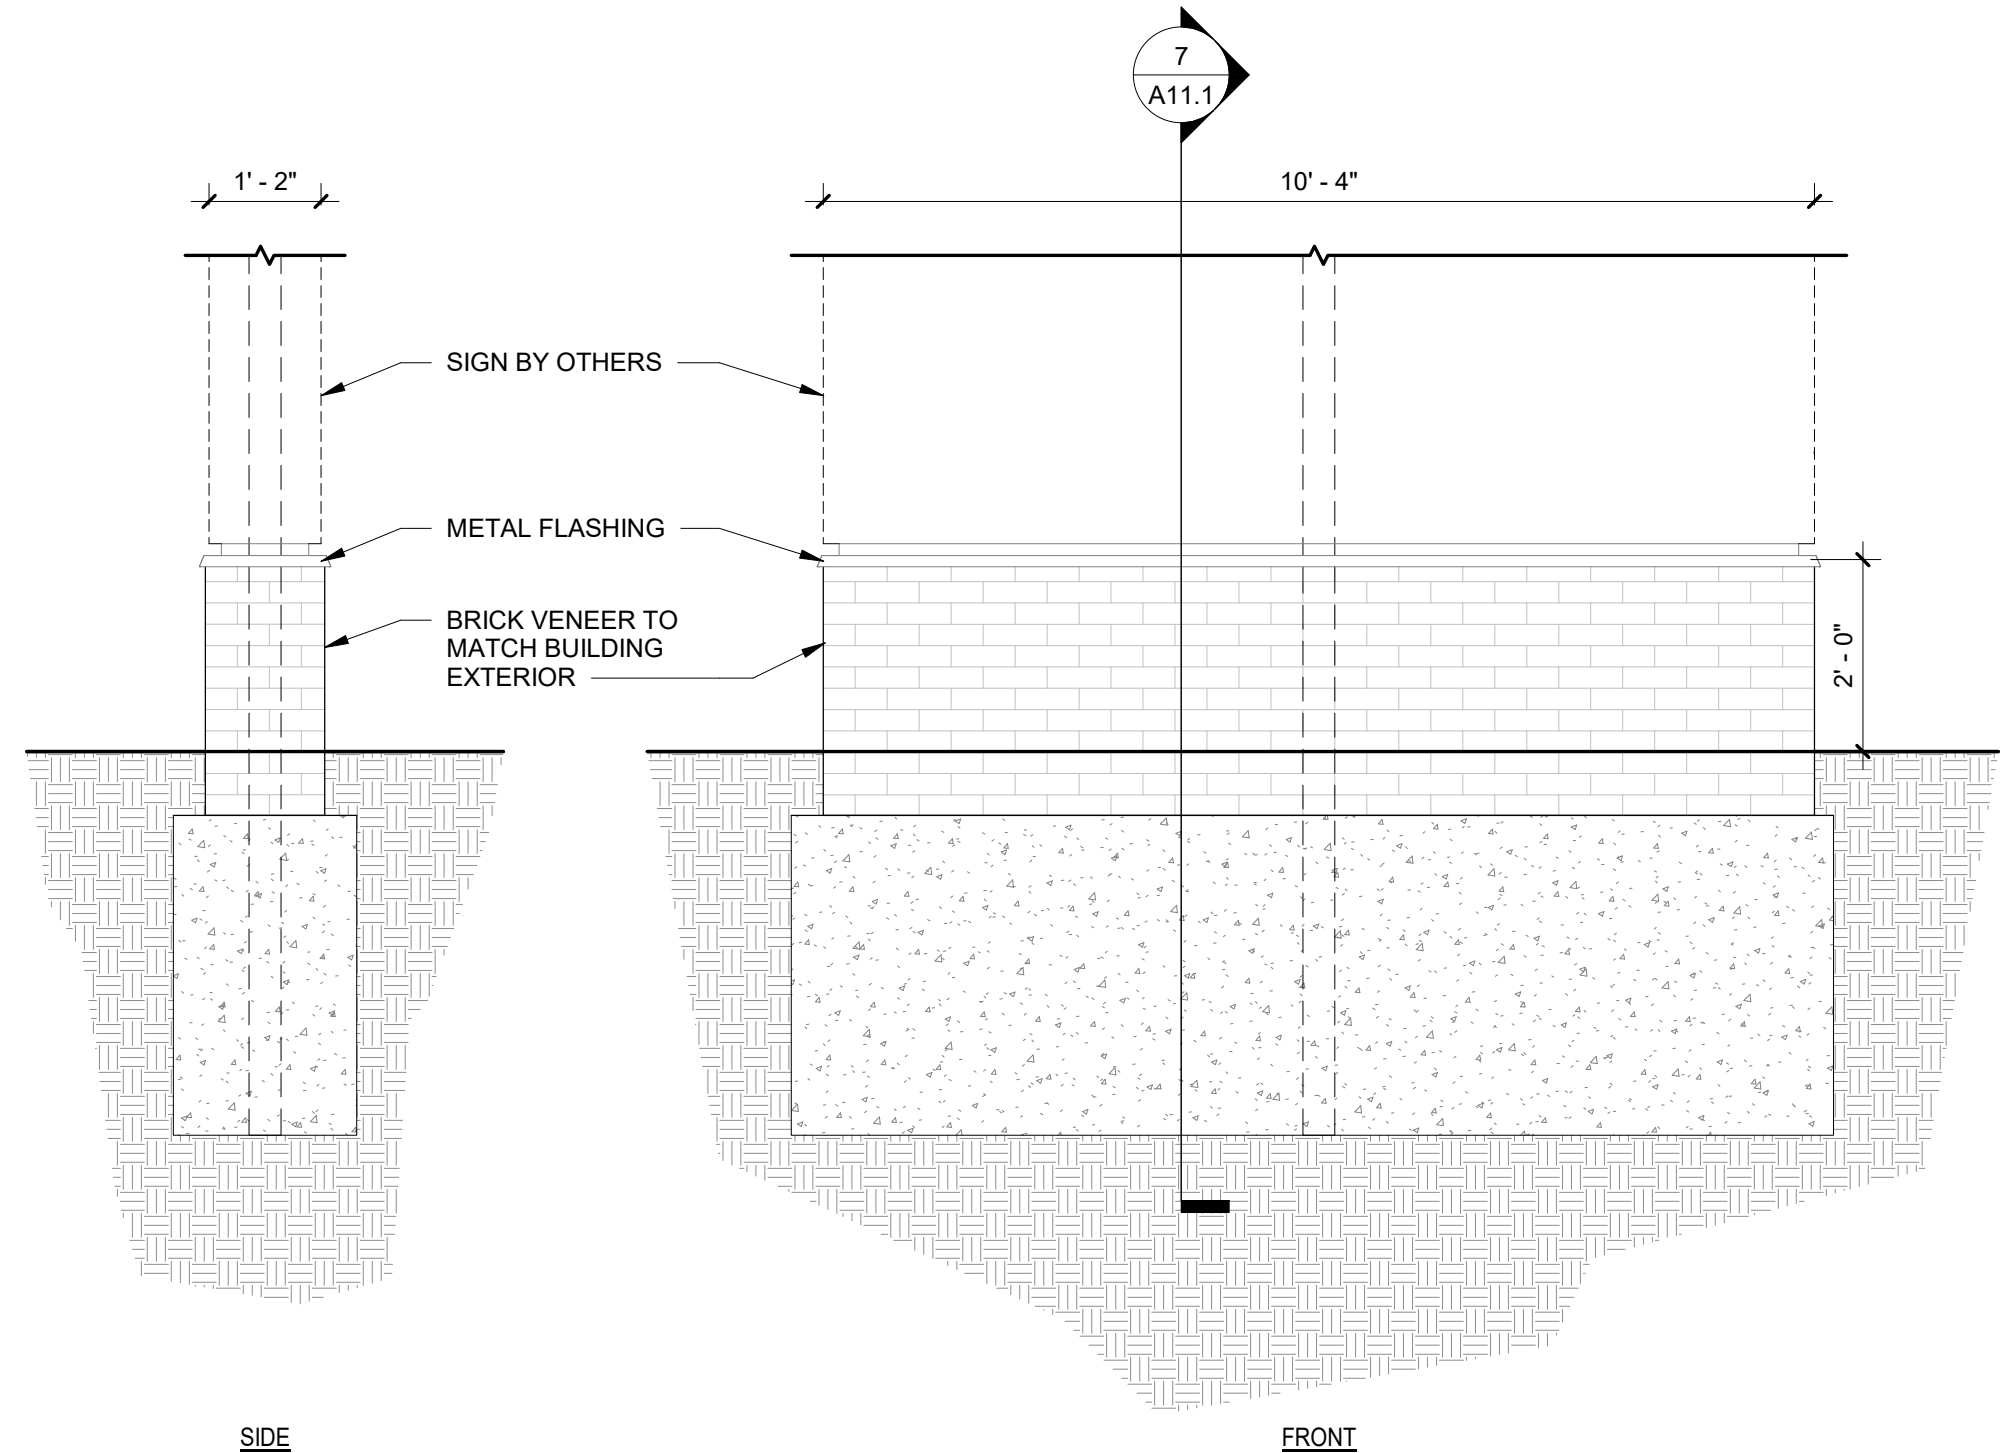

6 MONUMENT SIGN ELEVATIONS
A11.1 1/2" = 1'-0"

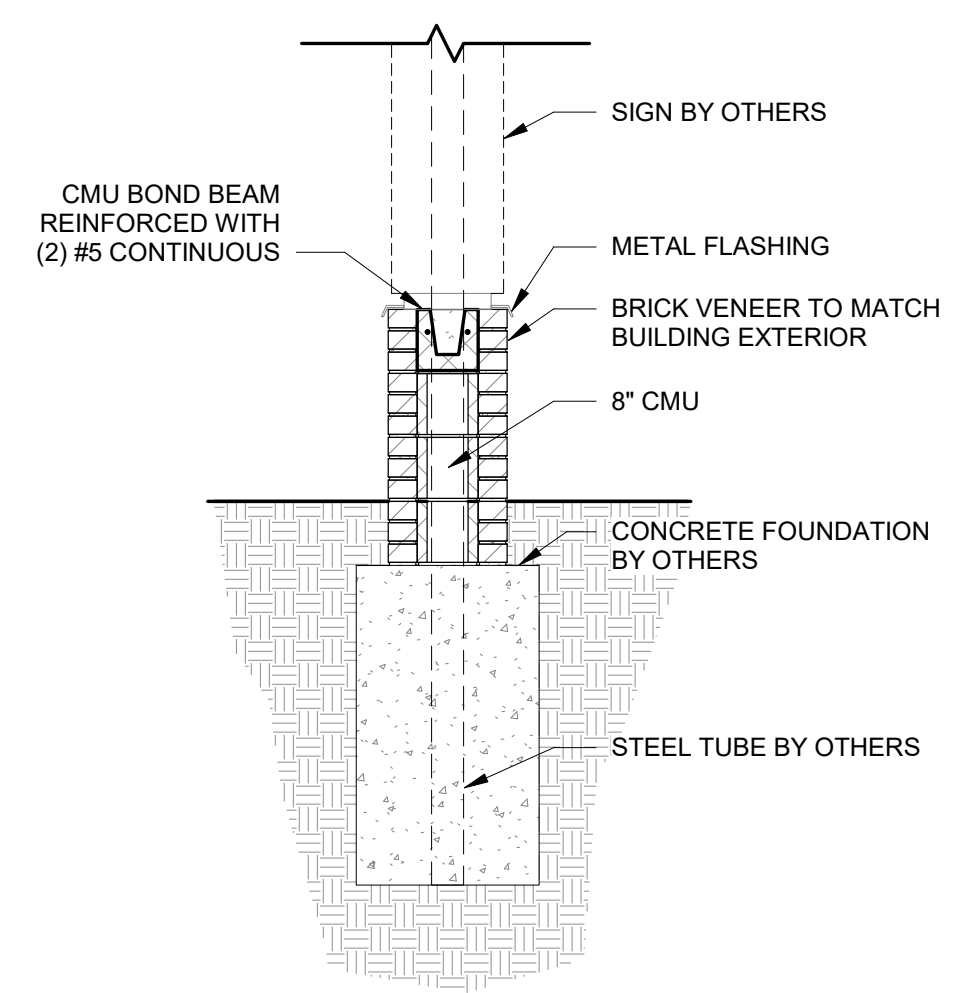

7 MONUMENT SIGN SECTION
A11.1 1/2" = 1'-0"

Seal

DP3
ARCHITECTS

DP3 Architects, Ltd.
15 South Main Street, Suite 400
Greenville, SC 29601
864.232.8200
www.DP3architects.com

Project

HEARTLAND
DENTAL
PASSIONATE. PROVEN. PROFESSIONAL

DENTAL OFFICE
ROLESVILLE, NC

Project Number 21370
Drawn By JDS
Checked By KMW
Date 04 NOV 2021

Revisions

Drawing

SITE DETAILS

A11.1