

E. R. MERRITT
TRACT 4 OF THE DIVISION OF
W. W. ROGERS LAND

310-3
EMILY R. MERRITT
R-40
D.B. 1598-545

310-7
EVA F. LILES
ZONE R-40
D.B. 1095-557

PORTION OF TRACT 3 OF THE DIVISION OF
W. W. ROGERS LAND

125.185 AC. TO R/W
(PORTIONS OF TRACTS 3 & 5)
310-10
GENEVA R. KING
R-40
2647-744

TRACT 5 OF THE DIVISION OF
W. W. ROGERS LAND

ROBERT TESTA
R-40
D.B. 3056-543

TRACT 6 OF THE DIVISION OF
W. W. ROGERS LAND

310-11
JUNE M. & MARY C. PRIUETTE
R-40
D.B. 2305-348
TRACT 2 OF THE DIVISION OF
W. W. ROGERS LAND

TRACT 7
OF
W. W. ROGERS
LAND

311-23
HERMAN S. & DOROTHY P. POWELL
D.B. 2715-825

TRACT 1 OF THE DIVISION OF
W. W. ROGERS LAND
332-6
W. O. RODGERS HEIRS
R-40

332-5
NANNIE MAY W. BRADSHAW
R-40
898-E (WILL)



Ronald W. Mercer, certify that this map was prepared under my supervision from an actual survey made under my supervision, and was prepared in accordance with GS 47-30, as amended, that the error of closure as calculated by latitudes and departure is $1/10,000 \pm$.
Witness my hand and seal this 2ND day of OCT. 1985.
Ronald W. Mercer
Ronald W. Mercer RSL #1475

North Carolina, Wake County, I, a Notary Public of the County and State aforesaid, certify that Brenda P. Mitchell a Registered Land Surveyor, personally appeared before me this day and acknowledged the execution of the foregoing instrument. Witness my hand and official stamp or seal this 2nd day of October, 1985.
Brenda P. Mitchell
Notary Public
Seal or Stamp
My commission expires 4/26/90




NORTH CAROLINA
WAKE COUNTY
The foregoing certificate of Brenda P. Mitchell Notary Public, is certified to be correct. This instrument was presented for registration and recorded in Plat Book 1985 Page 1806. This cert. is 1985 at Wake N.C.
KENNETH C. WILKINS
Register of Deeds
Kenneth C. Wilkins
Register of Deeds

C OF CREEK					
1	S 86°30'-00"E	175.33'	15	S 14°48'-10"E	18.02'
2	N 76°15'-52"E	370.65'	16	S 31°38'-43"E	25.71'
3	N 71°08'-59"E	140.16'	17	S 89°31'-42"E	80.15'
4	N 70°24'-40"E	69.18'	18	N 06°30'-00"E	41.66'
5	N 06°13'-46"W	34.24'			
6	N 46°06'-07"E	280.13'			
7	N 70°26'-19"E	183.88'			
8	S 45°00'-57"E	41.03'			
9	N 66°08'-27"E	40.10'			
10	N 08°18'-42"W	28.75'			
11	S 60°04'-23"E	58.64'			
12	S 30°41'-29"E	67.60'			
13	N 69°47'-13"E	41.93'			
14	S 20°25'-17"W	29.75'			


NOTE: ORIGINAL DIVISION OF W. W. ROGERS BY PITTMAN STELL M.B. 1926 P.12 DIVISION OF J.N. ROGERS BY C.L. MANN - NOT RECORDED (1935)

Wake County Certification
This plat approved for recording; Exempt from Wake County Subdivision Regulations.
Date 10-2-85
John Petrie
Subdivision Administrator


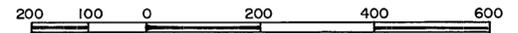


SHEET 1 OF 2 R-30


REFERENCES:	RETRACEMENT OF BOUNDARIES OF THE W. W. RODGERS DIVISION & THE J.N. RODGERS DIVISION.	
NOTED ON SHEET		
SCALE: 1" = 200'		
DATE: NOV. 85	TOWNSHIP: WAKE FOREST	COUNTY: WAKE
DRAWN BY:	LAND TECH	
JOB NUMBER: LT 85120	711 HARVEY ST.	834-5879 RALEIGH, N. C. 27608

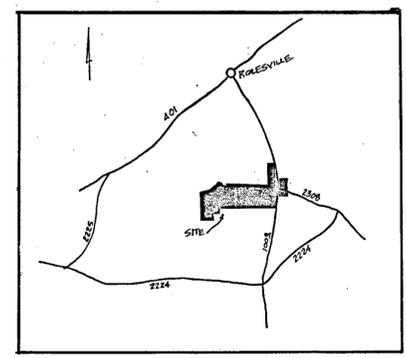

BK 1985 - Pg 1806

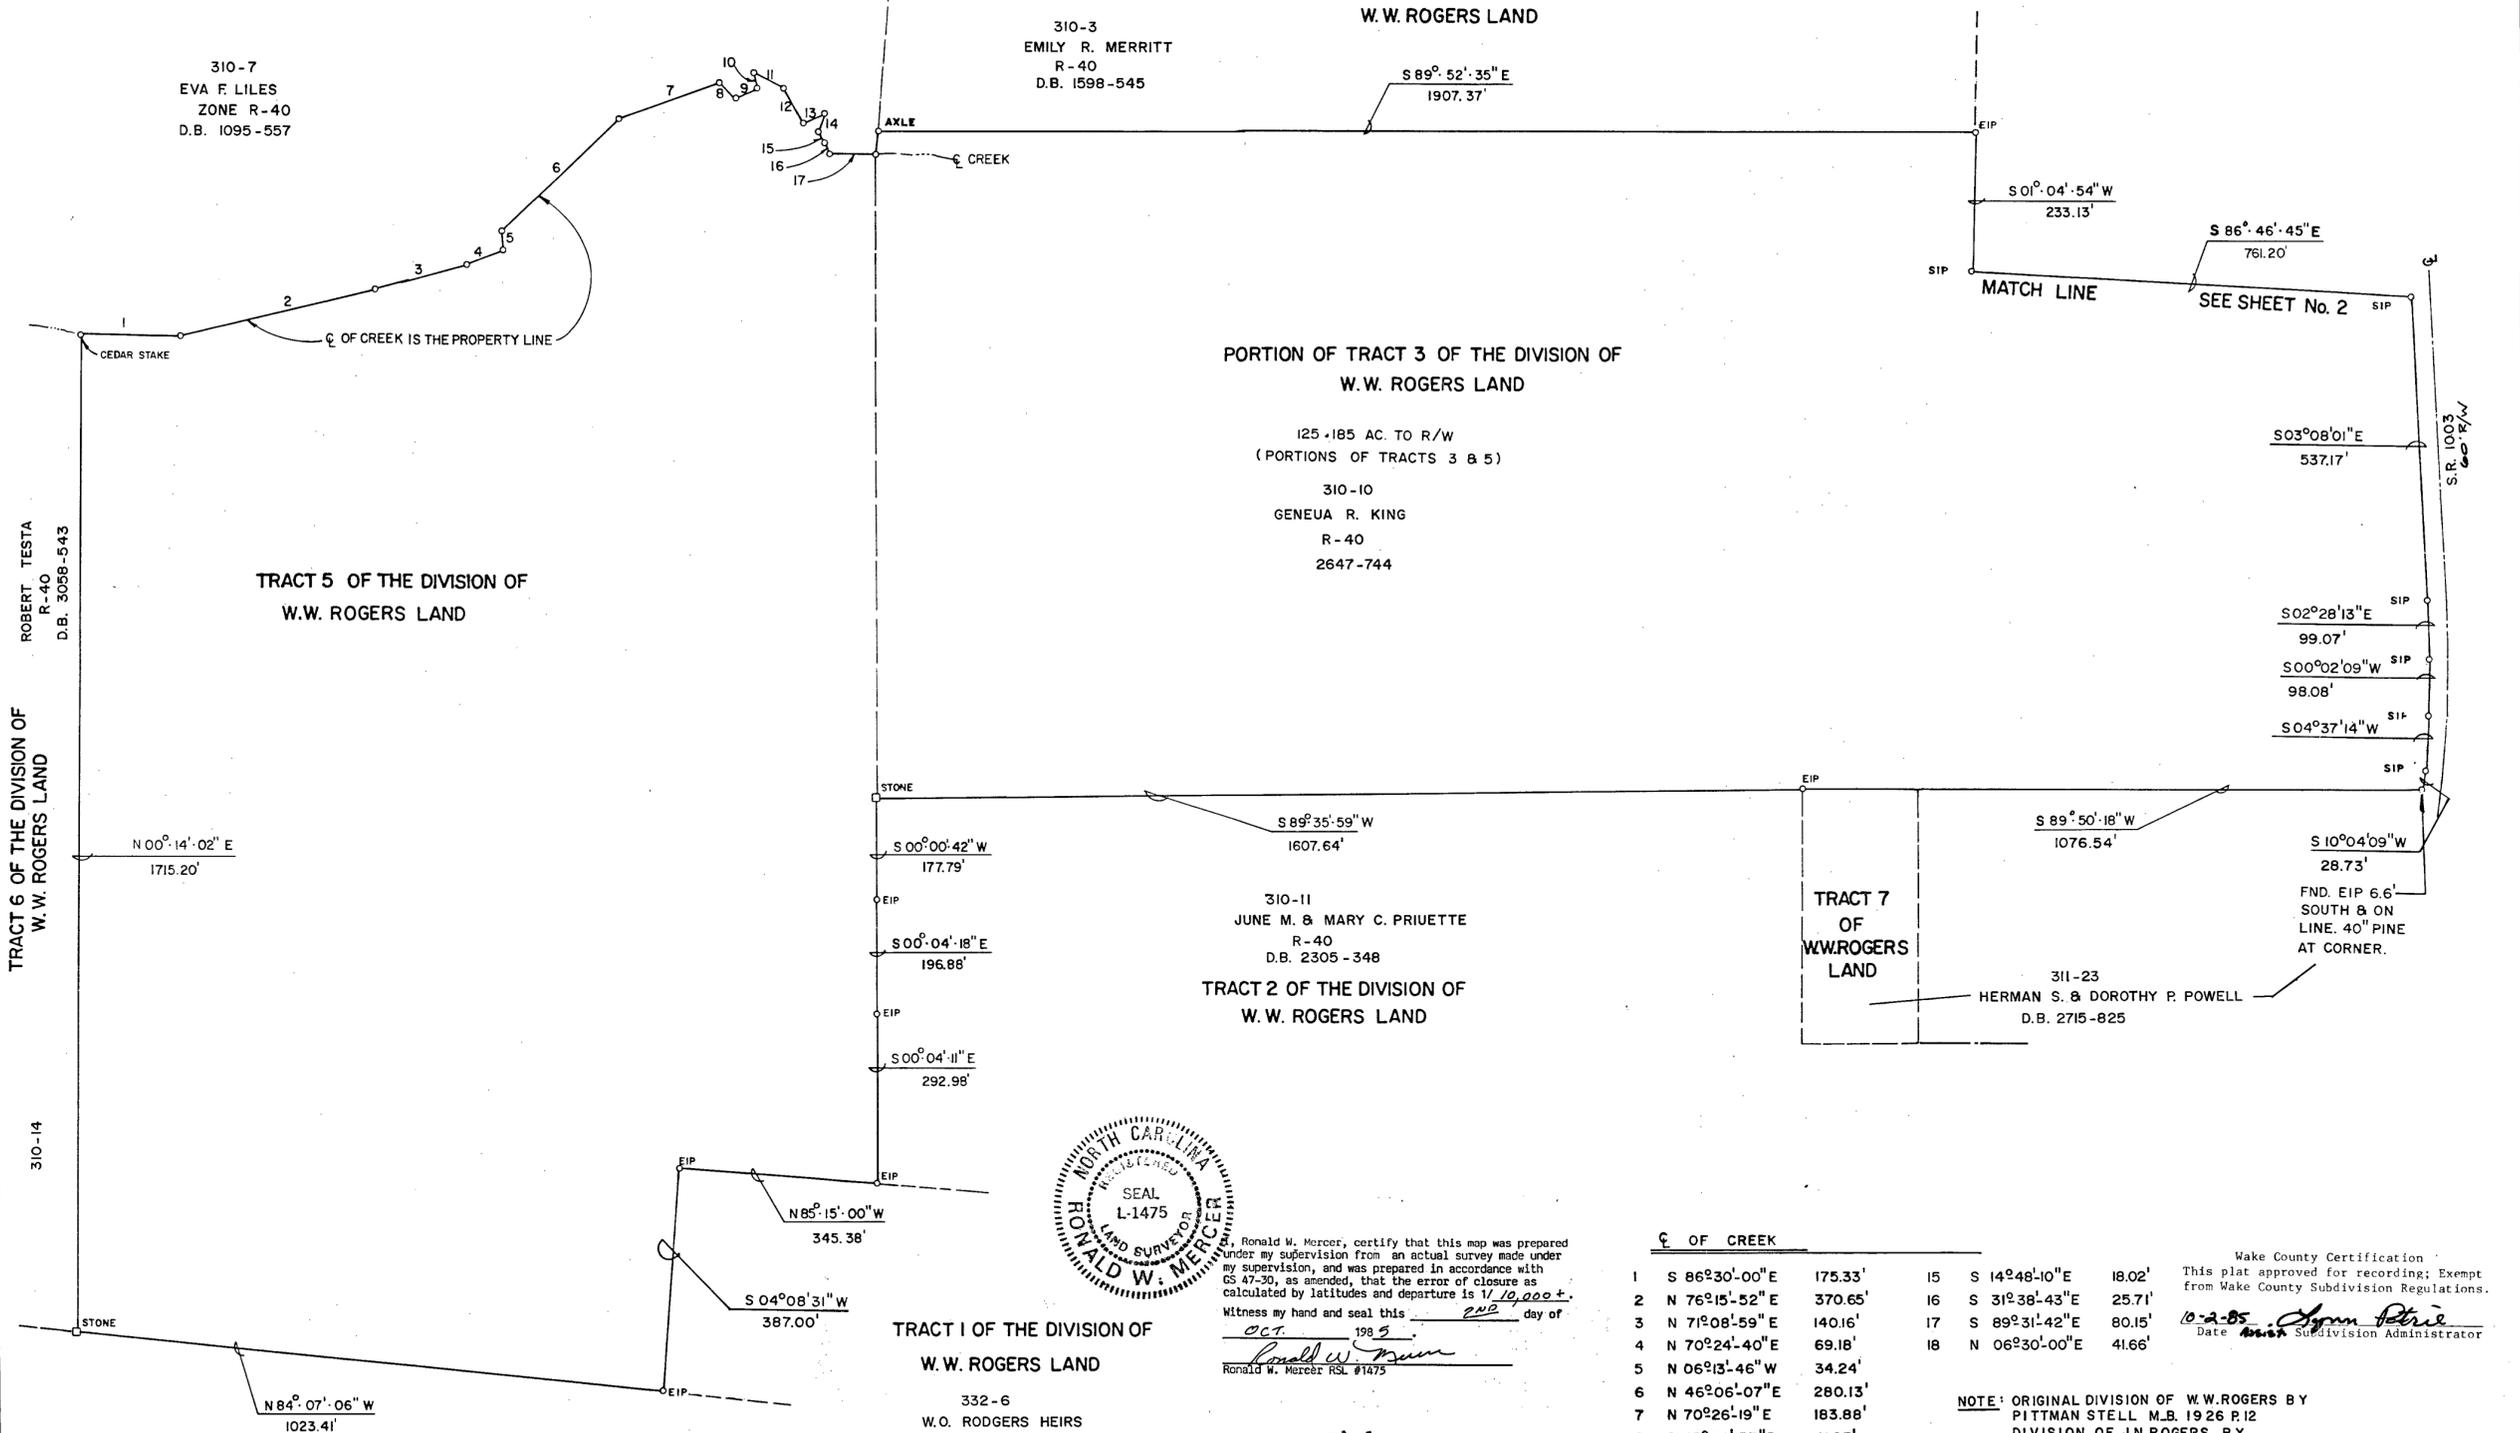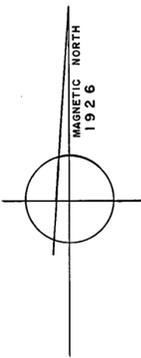

NORTHERN PORTION OF TRACT 3
OF J.N. RODGERS DIVISION
311-2 CLIFFORD BYRUM & RUBY L. BYRUM
D.B. 1454 P. 412

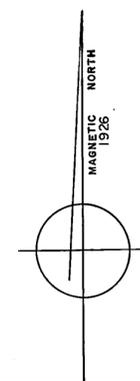

EMILY RODGERS MERRITT
M.B. 1984 P. 1464

SOUTHERN PORTION OF TRACT 3
OF J.N. RODGERS DIVISION
11.779 AC. TO R/W.

E.R. MERRITT TRACT 4 OF
W.W. RODGERS DIVISION
TAX MAP 310
PARCEL 3

BILLIE E. RODGERS
D.B. 2634 P. 718

NORTHERN MOST PORTION
OF TRACT 3 OF W.W. RODGERS
DIVISION. 16.751 AC. TO R/W
AKA "RODGERS HOMEPLACE"
TAX MAP 311
PARCEL 35

B.C. JONES
TAX MAP 311
PARCEL 9

LARRY G. PERRY & WIFE
JUDY J. PERRY
D.B. 1559 P. 205


TRACT 3-A
7.045 AC. TO R/W
TAX MAP 310
PARCEL 10

TRACT 3-B
3.732 AC. TO R/W
TAX MAP 310
PARCEL 10

CARLYLE D. WOODLIEF
TAX MAP 311
PARCEL 30
R-30

	R/W OF ROAD
19	N 55°55'-58" W 35.32'
20	N 56°24'-52" W 49.10'
21	N 59°00'-45" W 48.69'
22	N 61°20'-02" W 48.78'
23	N 63°36'-02" W 48.91'
24	N 65°35'-16" W 49.42'
25	N 65°45'-00" W 54.44'
26	S 56°24'-52" E 40.47'
27	S 59°00'-45" E 51.27'
28	S 61°20'-02" E 51.18'
29	S 63°36'-02" E 51.13'
30	S 65°35'-16" E 50.55'
31	S 65°45'-00" E 56.82'


I, Ronald W. Mercer, certify that this map was prepared under my supervision from an actual survey made under my supervision, and was prepared in accordance with GS 47-30, as amended, that the error of closure as calculated by latitudes and departure is 1/10,000+.
Witness my hand and seal this 2ND day of OCT. 1985.
Ronald W. Mercer
Ronald W. Mercer RSL #1475

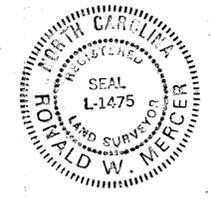


North Carolina, Wake County, I, A Notary Public of the County and State aforesaid, certify that Brenda P. Mitchell, a Registered Land Surveyor, personally appeared before me this day and acknowledged the execution of the foregoing instrument. Witness my hand and official stamp or seal this 2ND day of OCT. 1985.
Brenda P. Mitchell
Notary Public
Seal or Stamp
My commission expires 4/26/1990



NORTH CAROLINA
COUNTY
The foregoing certificate of Brenda P. Mitchell Notary Public, is certified to be correct. This instrument was presented for registration and recorded in Plat Book 186 of Wake County, North Carolina, this 2ND day of OCT. 1985.
KENNETH C. WILKINS by Walter C. Smith
Register of Deeds by Walter C. Smith Register of Deeds

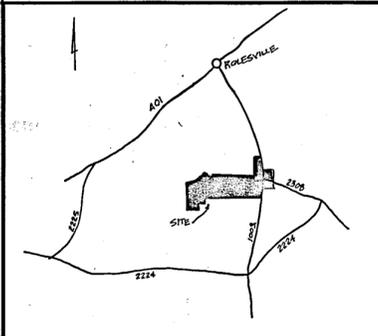

VICINITY MAP

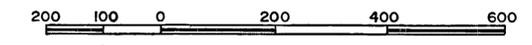

SHEET 2 OF 2 R-30

REFERENCES:	RETRACEMENT OF BOUNDRIES OF THE W.W. RODGERS DIVISION & THE J.N. RODGERS DIVISION.	
NOTED ON SHEET		
SCALE: 1" = 200'		
DATE: NOV. 85	TOWNSHIP: WAKE FOREST	COUNTY: WAKE
DRAWN BY:	<u>LAND TECH</u>	
JOB NUMBER: LT 85120	711 HARVEY ST.	834-5879 RALEIGH, N. C. 27608

BK 1985- Pg 1807