



PROPERTY LINE

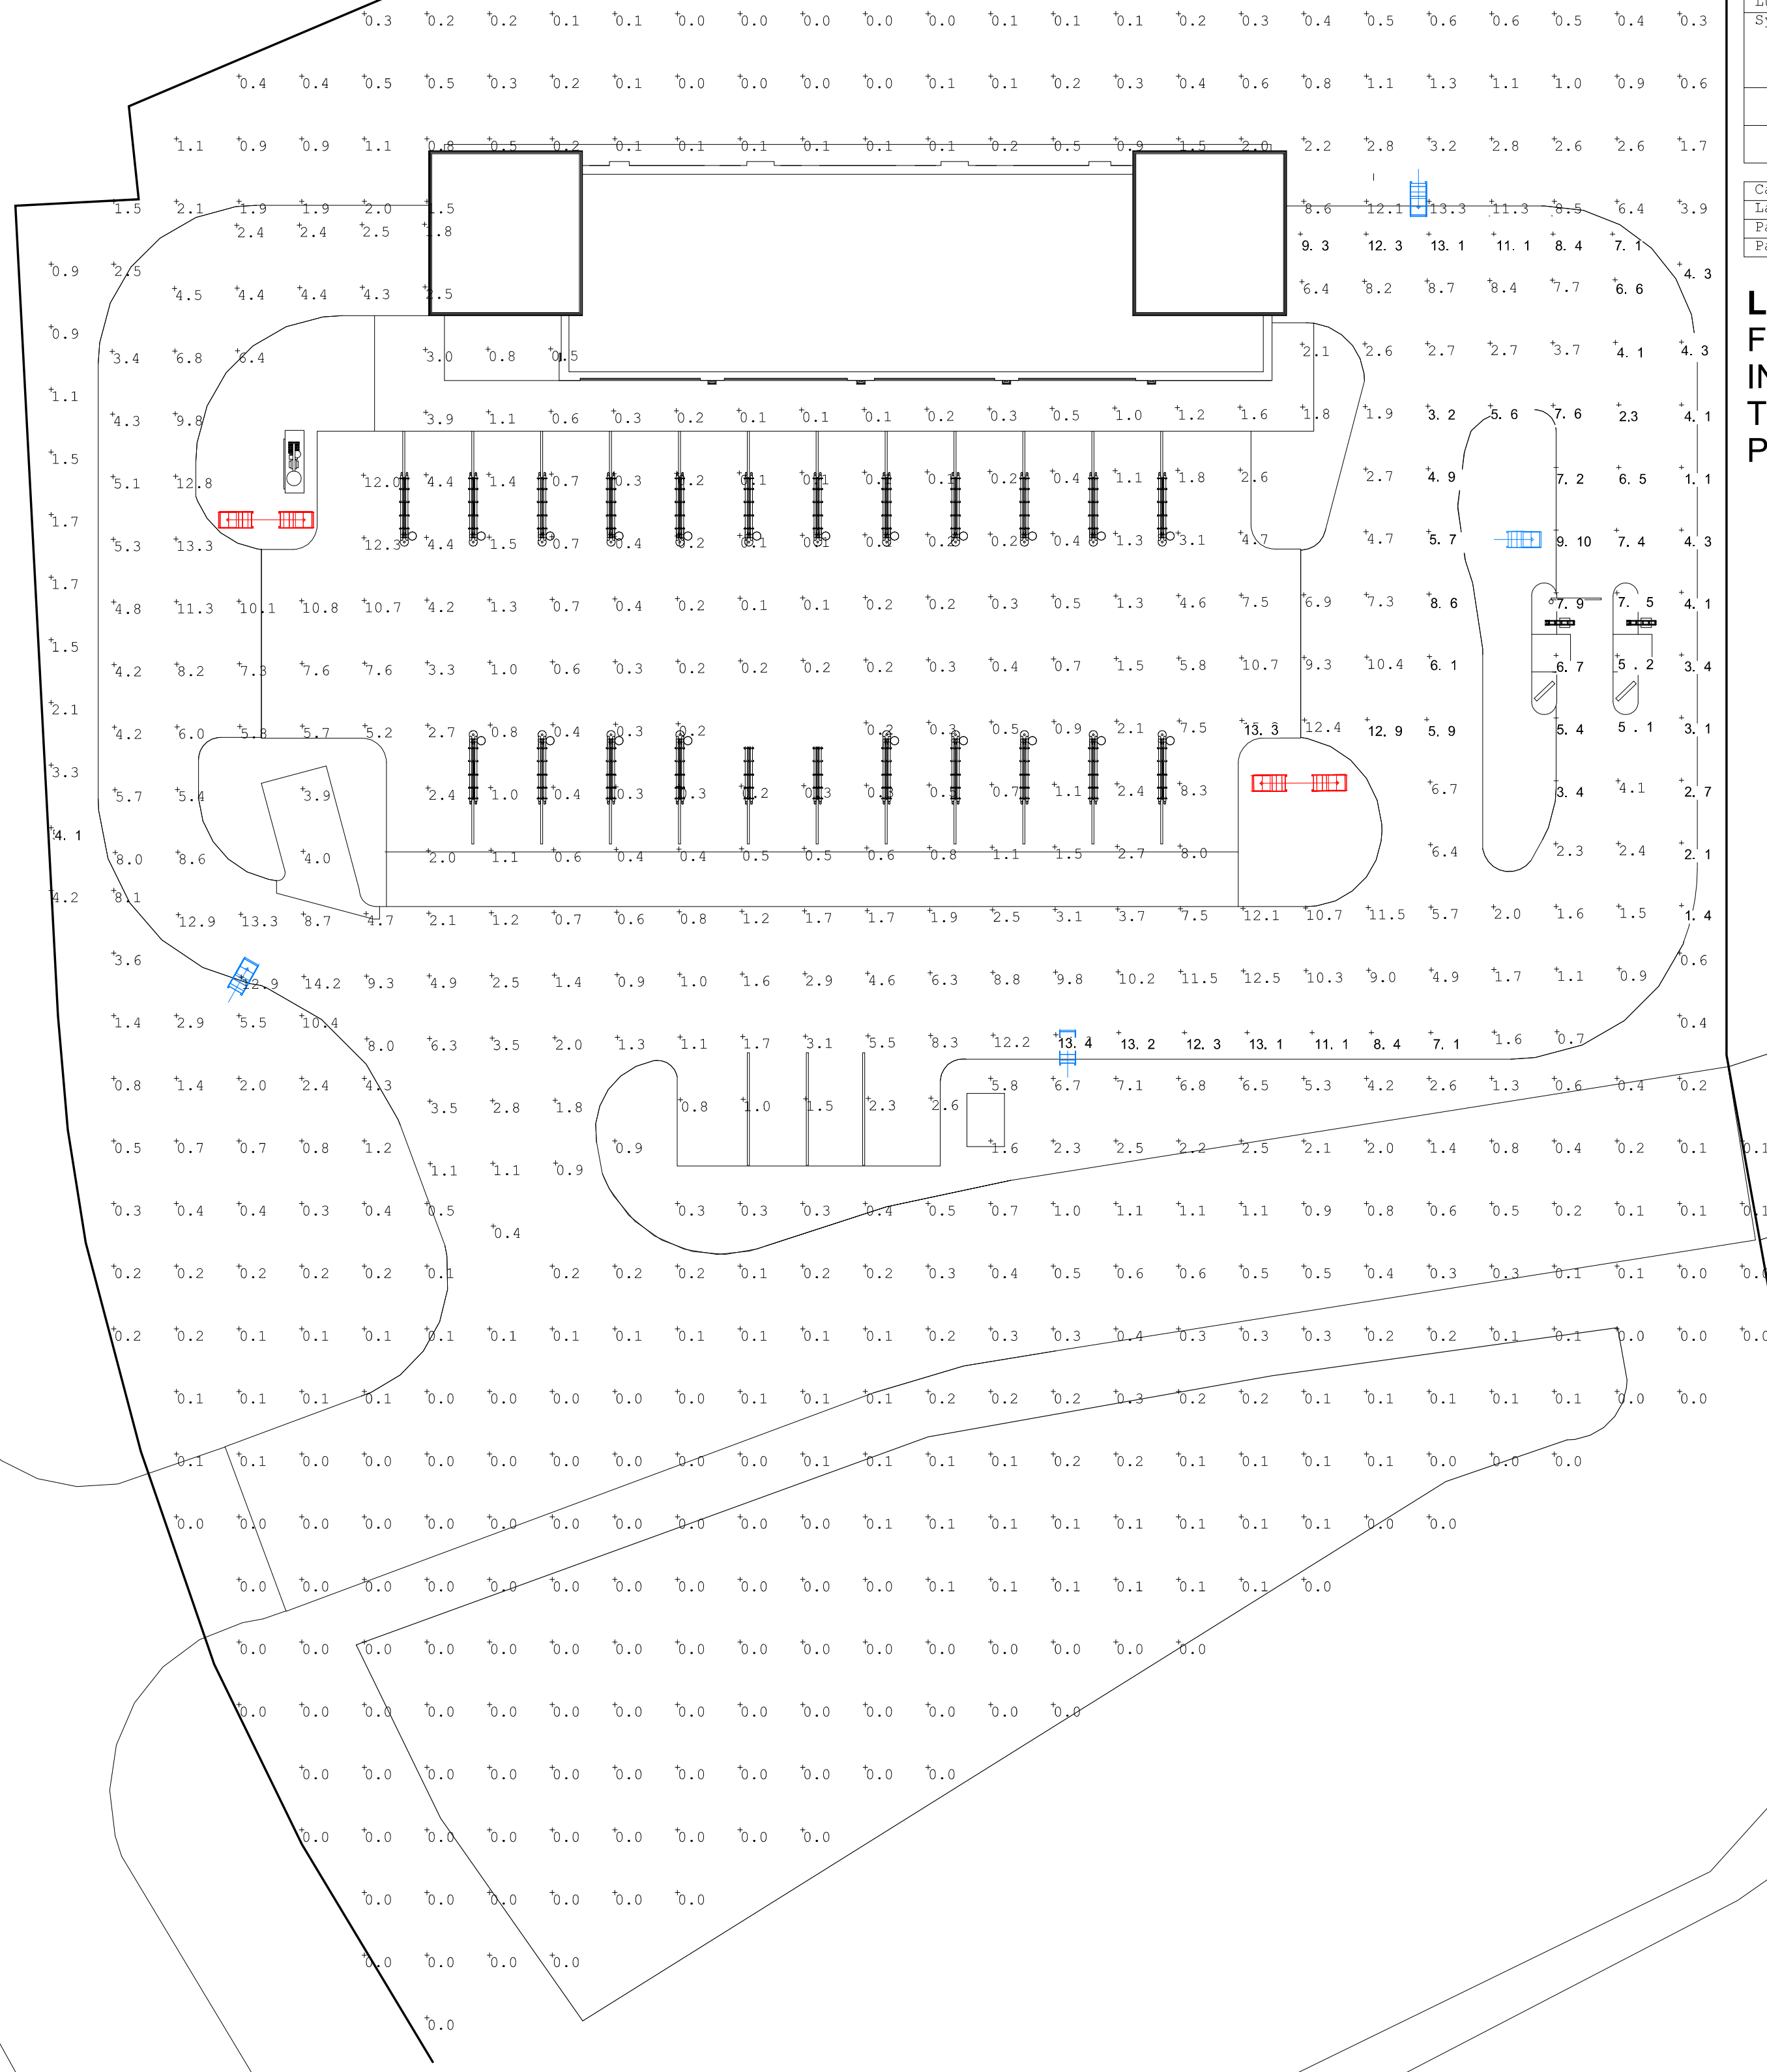

Symbol	Qty	Label	Arrangement	Description	LLF	Luminaire Lumens	Luminaire Watts	Total Watts	Arrangement Watts
[Symbol]	4	COBRAHEAD 3 64-LED V 330MA 172W	Single	WSD-ST15W27-50K-S	0.900	22500	172	688	172
[Symbol]	2	(2) COBRAHEAD 3 64-LED V 330MA 172W	Back-Back	WSD-ST15W27-50K-S	0.900	22500	172	688	344

Label	CalcType	Units	Avg	Max	Min	Avg/Min	Max/Min
Parking & Drive	Illuminance	Fc	3.72	13.57	0.1	41.90	153.00
Parking & Drive_2	Illuminance	Fc	0.77	11.08	0.0	N.A.	N.A.

LIGHTING NOTE: POLES TO BE DIRECT BURY FIBERGLASS POLES. CALCULATED AND INSTALLED AT A 30' - 0" MOUNTING HEIGHT, TYPICAL FOR ALL POLES WITHIN PHOTOMETRIC STUDY.

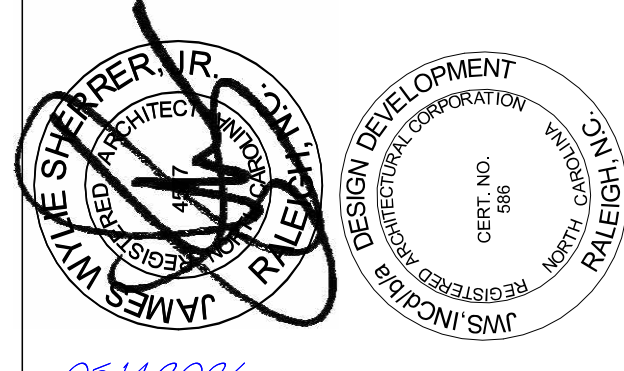

05/14/2026

HALL OF FAME CAR WASH
643 S. MAIN STREET & WALL CREEK DRIVE,
ROLESVILLE NC

THE DRAWINGS & DESIGN SHOWN ARE THE PROPERTY OF DESIGN DEVELOPMENT. THE REPRODUCTION OR USE OF THIS DRAWING WITHOUT THE WRITTEN CONSENT OF THE ARCHITECT IS PROHIBITED AND ANY INFRINGEMENT OF THESE RIGHTS IS SUBJECT TO LEGAL ACTION.


No.	Description	Date

PROJECT #: 240068

DATE: 05/14/2026

PHOTOMETRIC SITE PLAN

A1.2

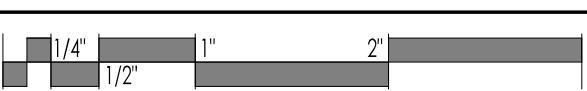

DIGITAL PRINT DATE: 5/14/2026 9:07:12 AM