


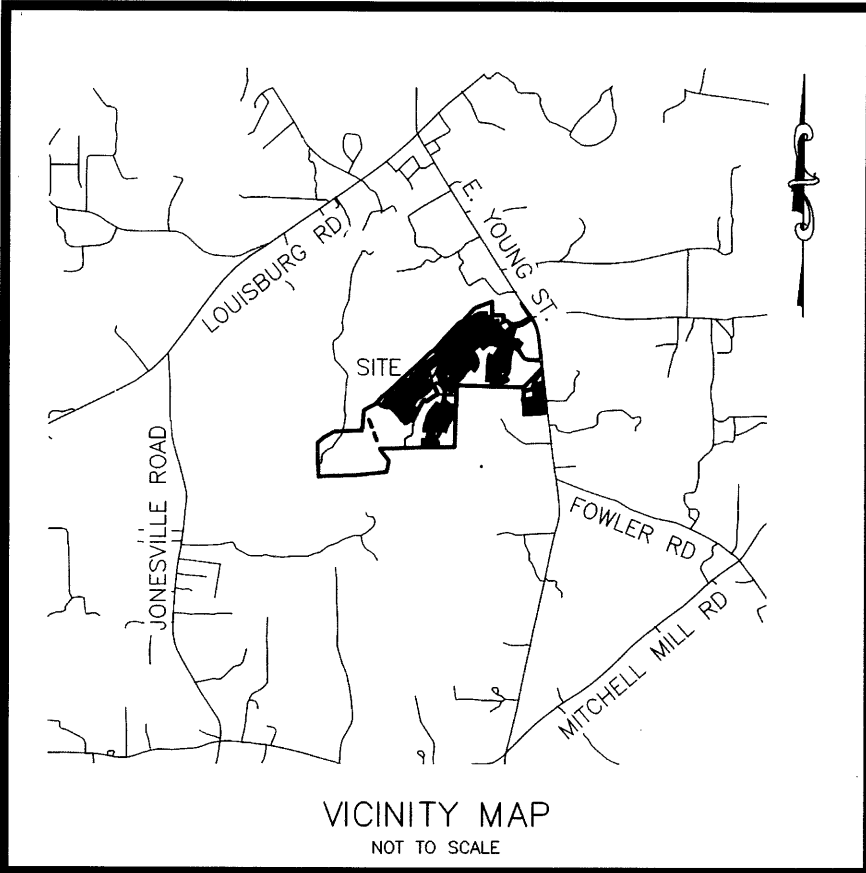

SURVEYOR'S CERTIFICATE

I, JAY B. TAYLOR, CERTIFY THAT THIS PLAT WAS DRAWN UNDER MY SUPERVISION FROM AN ACTUAL SURVEY MADE UNDER MY SUPERVISION (DEED DESCRIPTION RECORDED IN BOOK AND PAGE AS SHOWN); THAT THE BOUNDARIES NOT SURVEYED ARE CLEARLY INDICATED AS DRAWN FROM INFORMATION FOUND IN BOOK AND PAGE AS SHOWN; THAT THE RATIO OF PRECISION OR POSITIONAL ACCURACY AS CALCULATED IS 67.8724; THAT THIS PLAT WAS PREPARED IN ACCORDANCE WITH G.S. 47-30 AS AMENDED.

I HEREBY CERTIFY THAT THIS PLAT IS OF THE FOLLOWING TYPE: G.S. 47-30 (F)(11)(A). THIS SURVEY CREATES SUBDIVISION OF LAND WITHIN THE AREA OF A COUNTY OR MUNICIPALITY THAT HAS AN ORDINANCE THAT REGULATES PARCELS OF LAND.

WITNESS MY ORIGINAL SIGNATURE, LICENSE NUMBER AND SEAL THIS 17th DAY OF September, A.D., 2025


JAY B. TAYLOR, PROFESSIONAL LAND SURVEYOR L-5472



QUARRY RD. - 60 ROW = 1834 LF
SOLACE WAY - 50 ROW = 2343 LF
CHERUBIC WAY - 50 ROW = 306 LF
PARAGON PLACE - 50 ROW = 545 LF
SANGUINE WAY - 50 ROW = 1430 LF

GENERAL NOTES

- THIS IS A SURVEY OF AN EXISTING PARCEL(S) OF LAND. THIS IS A SUBDIVISION PLAT.
- BEARINGS FOR THIS SURVEY ARE BASED ON NC GRID NAD 83(2011).
- ALL DISTANCES ARE HORIZONTAL GROUND DISTANCES.
- ZONING: R & PUD
- AREA BY COORDINATE GEOMETRY.
- FLOOD NOTE: THIS PROPERTY IS NOT LOCATED IN A SPECIAL FLOOD HAZARD ZONE. IT IS LOCATED IN ZONE "X" AS DEFINED BY F.E.M.A. F.I.R.M. COMMUNITY PANEL #3720176800K DATED JULY 19, 2022.
- REFERENCES: AS SHOWN.
PIN: 1768254698, 1768043342, 1768131851
- UTILITY STATEMENT
THE UNDERGROUND UTILITIES SHOWN HAVE BEEN LOCATED FROM FIELD SURVEY INFORMATION AND EXISTING DRAWINGS. THE SURVEYOR MAKES NO GUARANTEE THAT THE UNDERGROUND UTILITIES SHOWN COMPRISE ALL SUCH UTILITIES IN THE AREA, EITHER IN SERVICE OR ABANDONED. THE SURVEYOR FURTHER DOES NOT WARRANT THAT THE UNDERGROUND UTILITIES SHOWN ARE IN THE EXACT LOCATION INDICATED ALTHOUGH HE DOES CERTIFY THAT THEY ARE LOCATED AS ACCURATELY AS POSSIBLE FROM INFORMATION AVAILABLE. THE SURVEYOR HAS NOT PHYSICALLY LOCATED THE UNDERGROUND UTILITIES.
- THIS SURVEY PERFORMED AND MAP PREPARED WITHOUT BENEFIT OF A TITLE REPORT. THIS SURVEY SUBJECT TO ANY FACTS AND EASEMENTS WHICH MAY BE DISCLOSED BY A FULL AND ACCURATE TITLE SEARCH.
- THIS FINAL PLAT AND ALL PRECEDING DEVELOPMENT ENTITLEMENTS PRE-DATE THE ADOPTION ON 8/22/22 BY THE TOWN OF ROLESVILLE OF THE GREENWAY PLAN AND BICYCLE PLANS, AND THIS DEVELOPMENT IS NOT REQUIRED TO COMPLY.

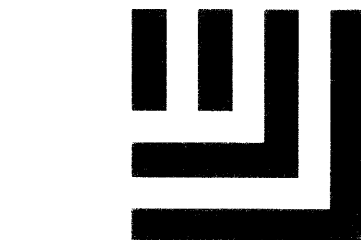

The John R. McAdams Company, Inc.
2905 Meridian Parkway
Durham, NC 27713

phone 919.361.5000
fax 919.361.2269
license number: C-0293, C-187

www.mcadamscsco.com

CLIENT

ASHTON RALEIGH RESIDENTIAL, LLC
5711 SIX FORKS ROAD, SUITE 300
RALEIGH, NC 27609
PHONE: 919.232.3695
CONTACT: BOB MISHLER

Lot Number	Phase	Address	Maximum Impervious Area (SF)
445	4	1600 Solace Way	1531
446	4	1602 Solace Way	1531
447	4	1604 Solace Way	1531
448	4	1606 Solace Way	1531
449	4	1608 Solace Way	1531
450	4	1610 Solace Way	1531
451	4	1612 Solace Way	1531
452	4	1614 Solace Way	1531
453	4	1620 Solace Way	1531
454	4	1622 Solace Way	1531
455	4	1624 Solace Way	1531
456	4	1626 Solace Way	1531
457	4	1628 Solace Way	1531
458	4	1630 Solace Way	1531
459	4	1632 Solace Way	1531
460	4	1634 Solace Way	1531
461	4	1640 Solace Way	1531
462	4	1642 Solace Way	1531
463	4	1644 Solace Way	1531
464	4	1646 Solace Way	1531
465	4	1648 Solace Way	1531
466	4	1650 Solace Way	1531
467	4	1652 Solace Way	1531
468	4	1654 Solace Way	1531
544	4	2577 Quarry Road	4007
545	4	2573 Quarry Road	4007
546	4	2569 Quarry Road	4007
547	4	2565 Quarry Road	4007
548	4	2561 Quarry Road	4007
549	4	2557 Quarry Road	4007
550	4	2553 Quarry Road	4007
551	4	2549 Quarry Road	4007
552	4	2541 Quarry Road	4007
553	4	2537 Quarry Road	4007
554	4	2564 Quarry Road	4007
555	4	2560 Quarry Road	4007
556	4	2556 Quarry Road	4007
557	4	2552 Quarry Road	4007
558	4	2548 Quarry Road	4007
559	4	2544 Quarry Road	4007
560	4	2540 Quarry Road	4007
561	4	2536 Quarry Road	4007
604	4	3817 Paragon Place	4007
605	4	3813 Paragon Place	4007
606	4	3809 Paragon Place	4007
607	4	3805 Paragon Place	4007
608	4	3801 Paragon Place	4007
609	4	300 Cherubic Way	4007
610	4	304 Cherubic Way	4007
611	4	308 Cherubic Way	4007
612	4	312 Cherubic Way	4007
613	4	316 Cherubic Way	4007
614	4	317 Cherubic Way	4007
615	4	309 Cherubic Way	4007
616	4	305 Cherubic Way	4007
617	4	301 Cherubic Way	4007
618	4	200 Athirst Way	1531
619	4	204 Athirst Way	1531
620	4	206 Athirst Way	1531
621	4	208 Athirst Way	1531
622	4	210 Athirst Way	1531
623	4	212 Athirst Way	1531

I, Michelle f Raly HEREBY CERTIFY THAT ALL STREETS, UTILITIES AND OTHER REQUIRED IMPROVEMENTS HAVE BEEN INSTALLED IN AN ACCEPTABLE MANNER AND ACCORDING TO TOWN SPECIFICATIONS AND STANDARDS IN THE SUBDIVISION OR THAT GUARANTEES OF THE INSTALLATION OF THE REQUIRED IMPROVEMENTS IN AN AMOUNT AND MANNER SATISFACTORY TO THE TOWN OF ROLESVILLE HAS BEEN RECEIVED AND THAT THE FILING FEES FOR THIS PLAT, IN THE AMOUNT OF 1500.00 HAVE BEEN PAID.

SUBDIVISION ADMINISTRATION DATE

I HEREBY CERTIFY THAT THE SUBDIVISION PLAT SHOWN HEREON HAS BEEN FOUND TO COMPLY WITH THE SUBDIVISION REGULATIONS OF THE TOWN OF ROLESVILLE, NORTH CAROLINA AND THAT THIS PLAT HAS BEEN APPROVED BY THE SUBDIVISION ADMINISTRATOR OF THE TOWN OF ROLESVILLE FOR RECORDING IN THE OFFICE OF THE REGISTER OF DEEDS OF WAKE COUNTY.

Michelle f Raly Dec 19, 2025
SUBDIVISION ADMINISTRATOR TOWN OF ROLESVILLE DATE

STATE OF NORTH CAROLINA
COUNTY OF WAKE

I, HPR REVIEW OFFICER FOR THE TOWN OF ROLESVILLE, NC CERTIFY THAT THE PLAT TO WHICH THIS CERTIFICATION IS AFFIXED MEETS ALL STATUTORY REQUIREMENTS FOR RECORDING.
Michelle f Raly Dec 19, 2025
REVIEW OFFICER DATE

I HEREBY CERTIFY THAT I AM THE OWNER OF THE PROPERTY SHOWN AND DESCRIBE HEREON, WHICH IS LOCATED IN THE SUBDIVISION JURISDICTION OF THE TOWN OF ROLESVILLE AND THAT I HEREBY ADOPT THIS PLAN OF SUBDIVISION WITH MY FREE CONSENT AND ESTABLISH MINIMUM BUILDING SETBACK LINES AS NOTED.


Matthew Caldwell 11-17-2025
OWNER DATE
RLS (Point) LLC, A Delaware Limited Liability Company

STATE OF ARIZONA
COUNTY OF YAVAPAI

I, Rusty Weathersby A NOTARY PUBLIC OF THE COUNT AND AFORESAID, DO HEREBY CERTIFY THAT
Matthew Caldwell PERSONALLY APPEARED BEFORE ME THIS DAY AND ACKNOWLEDGED THE DUE EXECUTION OF THE FOREGOING DOCUMENT. WITNESS MY HAND AND SEAL THIS THE 17 DAY OF November 2025

NOTARY PUBLIC

MY COMMISSION EXPIRES April 30 2029

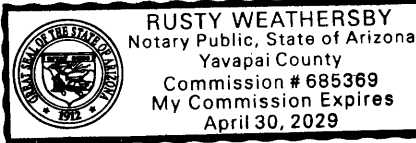

Register of Deeds
Tammy L. Brunner
Wake County, NC
12/19/2025 12:34:15 PM
B: BN2025 P: 02453 Pages: 7
Recording Fee: \$147.00

DOCUMENT # 2025100389



THE POINT
PHASE 4 SUBDIVISION PLAT
EAST YOUNG STREET
WAKE FOREST TOWNSHIP, WAKE COUNTY, NORTH CAROLINA

REVISIONS

NO.	DATE	TOWN COMMENTS
1	04/24/2025	

PLAN INFORMATION

PROJECT NO. AWH20000
FILENAME AWH20000-F8
CHECKED BY JBT
DRAWN BY KMM
SCALE NTS
DATE 01.29.2025


SHEET

FINAL PLAT

www.mcadamsco.com

ASHTON RALEIGH RESIDENTIAL, LLC
5711 SIX FORKS ROAD, SUITE 300
RALEIGH, NC 27609
PHONE: 919.232.3695
CONTACT: BOB MISHLER

THE POINT
PHASE 4 SUBDIVISION PLAT
EAST YOUNG STREET
WAKE FOREST TOWNSHIP, WAKE COUNTY, NORTH CAROLINA

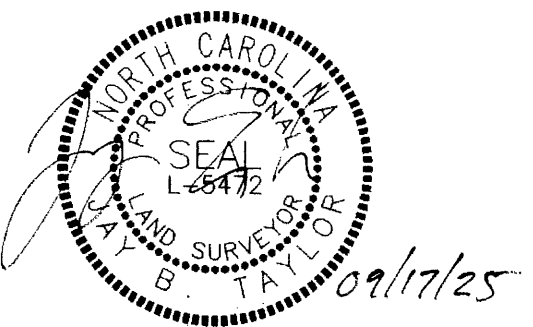


NO. DATE


SHEET

2-7

1. FOR GENERAL NOTES, SEE SHEET 1.

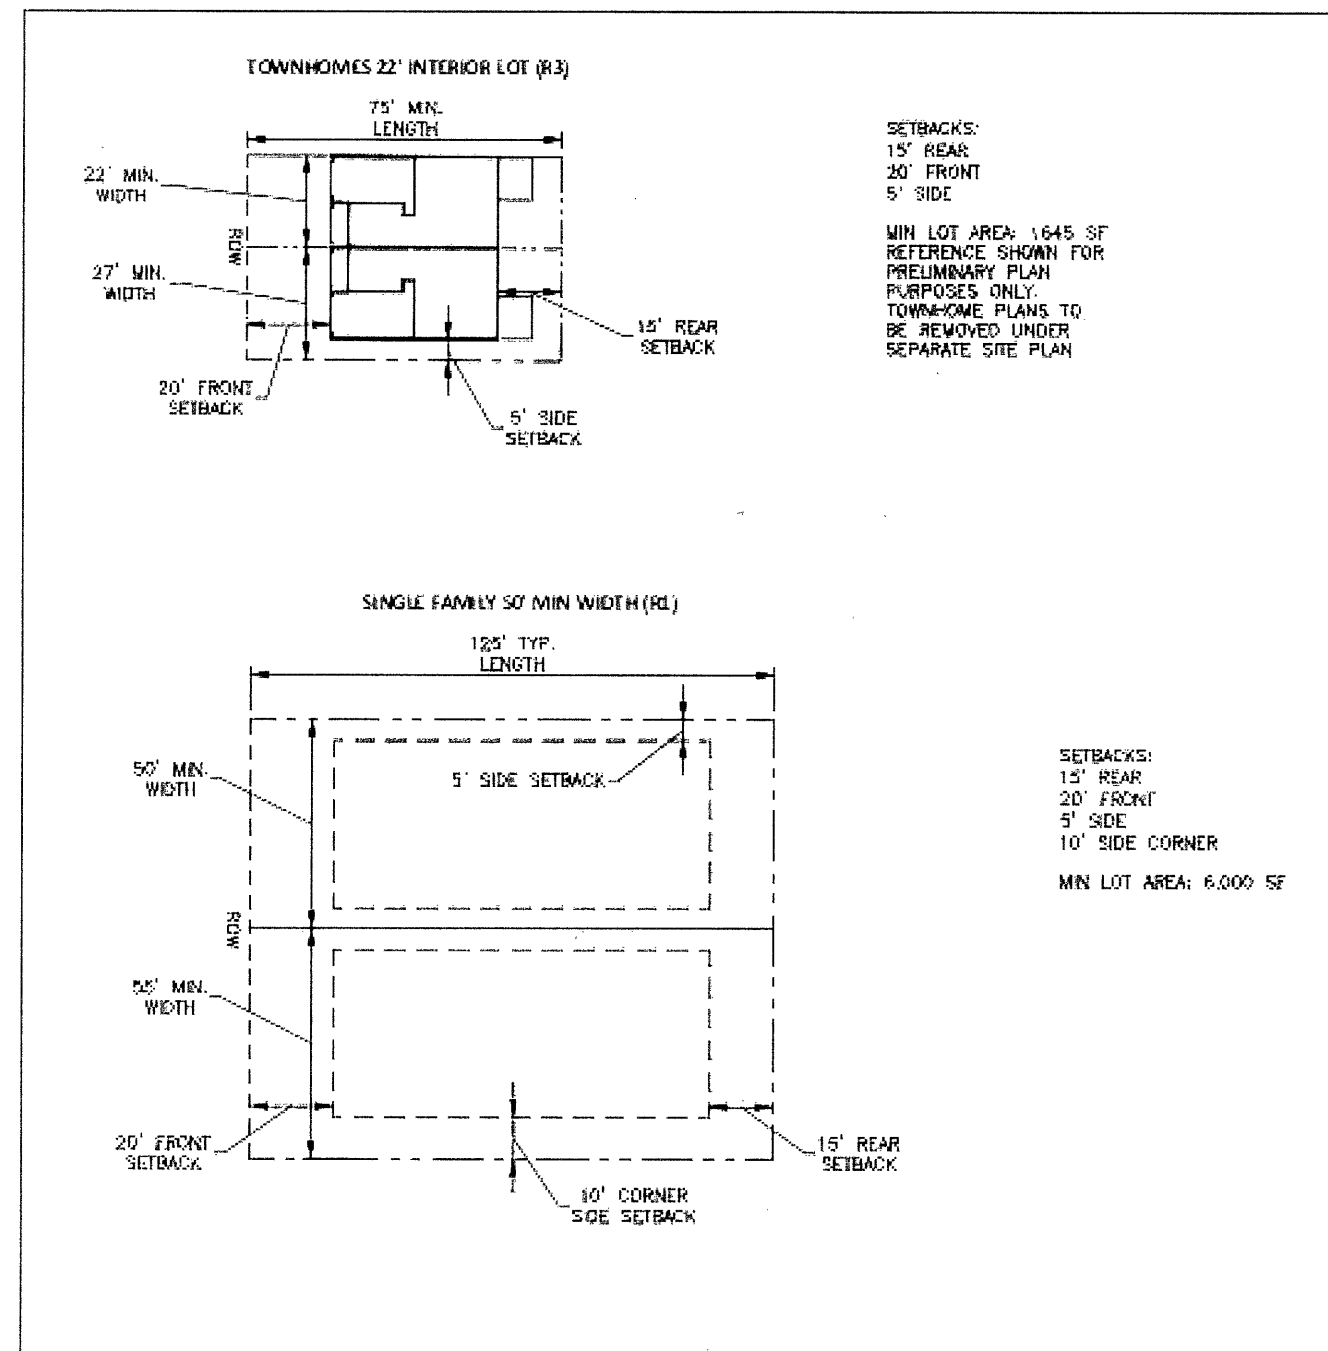

ORIGINAL SITE AREA.....	82.87 ACRES
LOT AREA (62 LOTS).....	6.60 ACRES
OPEN SPACE AREA (4 LOTS).....	6.41 ACRES
RIGHT OF WAY AREA.....	3.23 ACRES
FUTURE DEVELOPMENT AREA.....	66.63 ACRES
TOTAL.....	82.87 ACRES

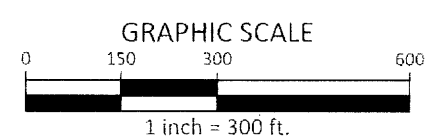

FSP-25-04



McADAMS

The John R. McAdams Company, Inc.
2905 Meridian Parkway
Durham, NC 27713


phone 919.361.5000
fax 919.361.2769
license number: C-0293, C-187

www.mcadamsco.com

CLIENT

ASHTON RALEIGH RESIDENTIAL, LLC
5711 SIX FORKS ROAD, SUITE 300
RALEIGH, NC 27609
PHONE: 919.232.3695
CONTACT: BOB MISHLER

THE POINT
PHASE 4 SUBDIVISION PLAT
EAST YOUNG STREET
WAKE FOREST TOWNSHIP, WAKE COUNTY, NORTH CAROLINA

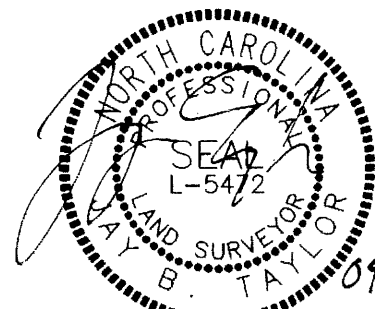

REVISIONS

NO. DATE

PLAN INFORMATION

PROJECT NO. AWH20000
FILENAME AWH20000-F8
CHECKED BY JBT
DRAWN BY KMM
SCALE 1"=30'
DATE 01.29.2025

SHEET

FINAL PLAT

3-7

GENERAL NOTES

1. FOR GENERAL NOTES, SEE SHEET 1.



NC GRID COORDS
NAD 83(2011)
N: 784547.74
E: 2159741.45

30' TOWN OF ROSELVILLE PUBLIC GREENWAY EASEMENT

PORTION OF
OPEN SPACE 18
111,824 S.F.
2.57 AC.


FUTURE DEVELOPMENT
2,902,567 S.F.
66.63 AC.

LEGEND


- EXISTING IRON PIPE
- EXISTING CONCRETE MONUMENT
- ▲ EXISTING NAIL
- IRON PIPE SET
- CONCRETE MONUMENT SET
- ▲ CALCULATED POINT
- XXXX ADDRESS
- ## ADJACENT PARCEL
- SDT SIGHT DISTANCE TRIANGLE

LINETYPE LEGEND

- PROPERTY LINE
- RIGHT OF WAY LINE
- UTILITY EASEMENT
- - - DRAINAGE EASEMENT
- - - GREENWAY EASEMENT
- - - SEWER EASEMENT
- - - WALL EASEMENT
- - - RECREATIONAL OPEN SPACE
- MATCHLINE

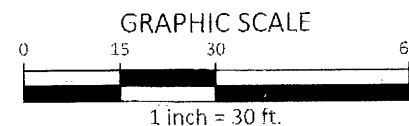

FSP-25-04

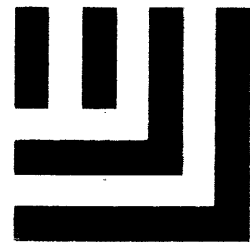

McADAMS

The John R. McAdams Company, Inc.
2905 Meridian Parkway
Durham, NC 27713


phone 919.361.5000
fax 919.361.2269
license number: C-0293, C-187

www.mcadamsco.com

CLIENT

ASHTON RALEIGH RESIDENTIAL, LLC
5711 SIX FORKS ROAD, SUITE 300
RALEIGH, NC 27609
PHONE: 919.232.3695
CONTACT: BOB MISHLER

THE POINT
PHASE 4 SUBDIVISION PLAT
EAST YOUNG STREET
WAKE FOREST TOWNSHIP, WAKE COUNTY, NORTH CAROLINA

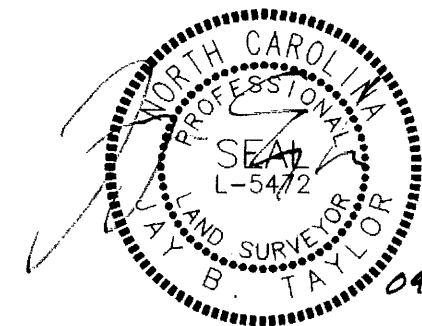

REVISIONS

NO. DATE

PLAN INFORMATION

PROJECT NO. AWH20000
FILENAME AWH20000-F8
CHECKED BY JBT
DRAWN BY KMM
SCALE 1"=30'
DATE 01.29.2025

SHEET

FINAL PLAT

4-7

GENERAL NOTES

1. FOR GENERAL NOTES, SEE SHEET 1.




LEGEND


- EXISTING IRON PIPE
- EXISTING CONCRETE MONUMENT
- ▲ EXISTING NAIL
- IRON PIPE SET
- CONCRETE MONUMENT SET
- ▲ CALCULATED POINT
- XXXX ADDRESS
- ADJACENT PARCEL
- SDT SIGHT DISTANCE TRIANGLE

LINETYPE LEGEND

- PROPERTY LINE
- RIGHT OF WAY LINE
- UTILITY EASEMENT
- - - DRAINAGE EASEMENT
- - - GREENWAY EASEMENT
- - - SEWER EASEMENT
- - - WALL EASEMENT
- - - RECREATIONAL OPEN SPACE
- MATCHLINE

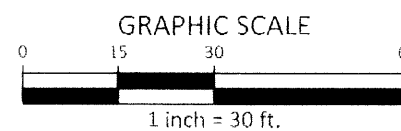

FSP-25-04

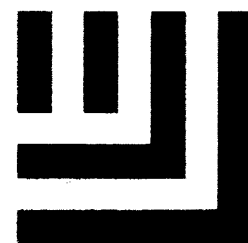

McADAMS

The John R. McAdams Company, Inc.
2905 Meridian Parkway
Durham, NC 27713


phone 919.361.5000
fax 919.361.2269
license number: C-0293, C-187

www.mcadamsco.com

CLIENT

ASHTON RALEIGH RESIDENTIAL, LLC
5711 SIX FORKS ROAD, SUITE 300
RALEIGH, NC 27609
PHONE: 919.232.3695
CONTACT: BOB MISHLER

THE POINT
PHASE 4 SUBDIVISION PLAT
EAST YOUNG STREET
WAKE FOREST TOWNSHIP, WAKE COUNTY, NORTH CAROLINA

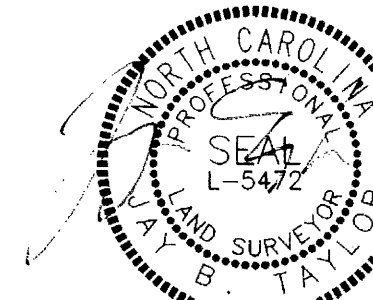

REVISIONS

NO. DATE

PLAN INFORMATION

PROJECT NO. AWH20000
FILENAME AWH20000-F8
CHECKED BY JBT
DRAWN BY KMM
SCALE 1"=30'
DATE 01.29.2025


SHEET


FINAL PLAT

5-7

GENERAL NOTES

1. FOR GENERAL NOTES, SEE SHEET 1.

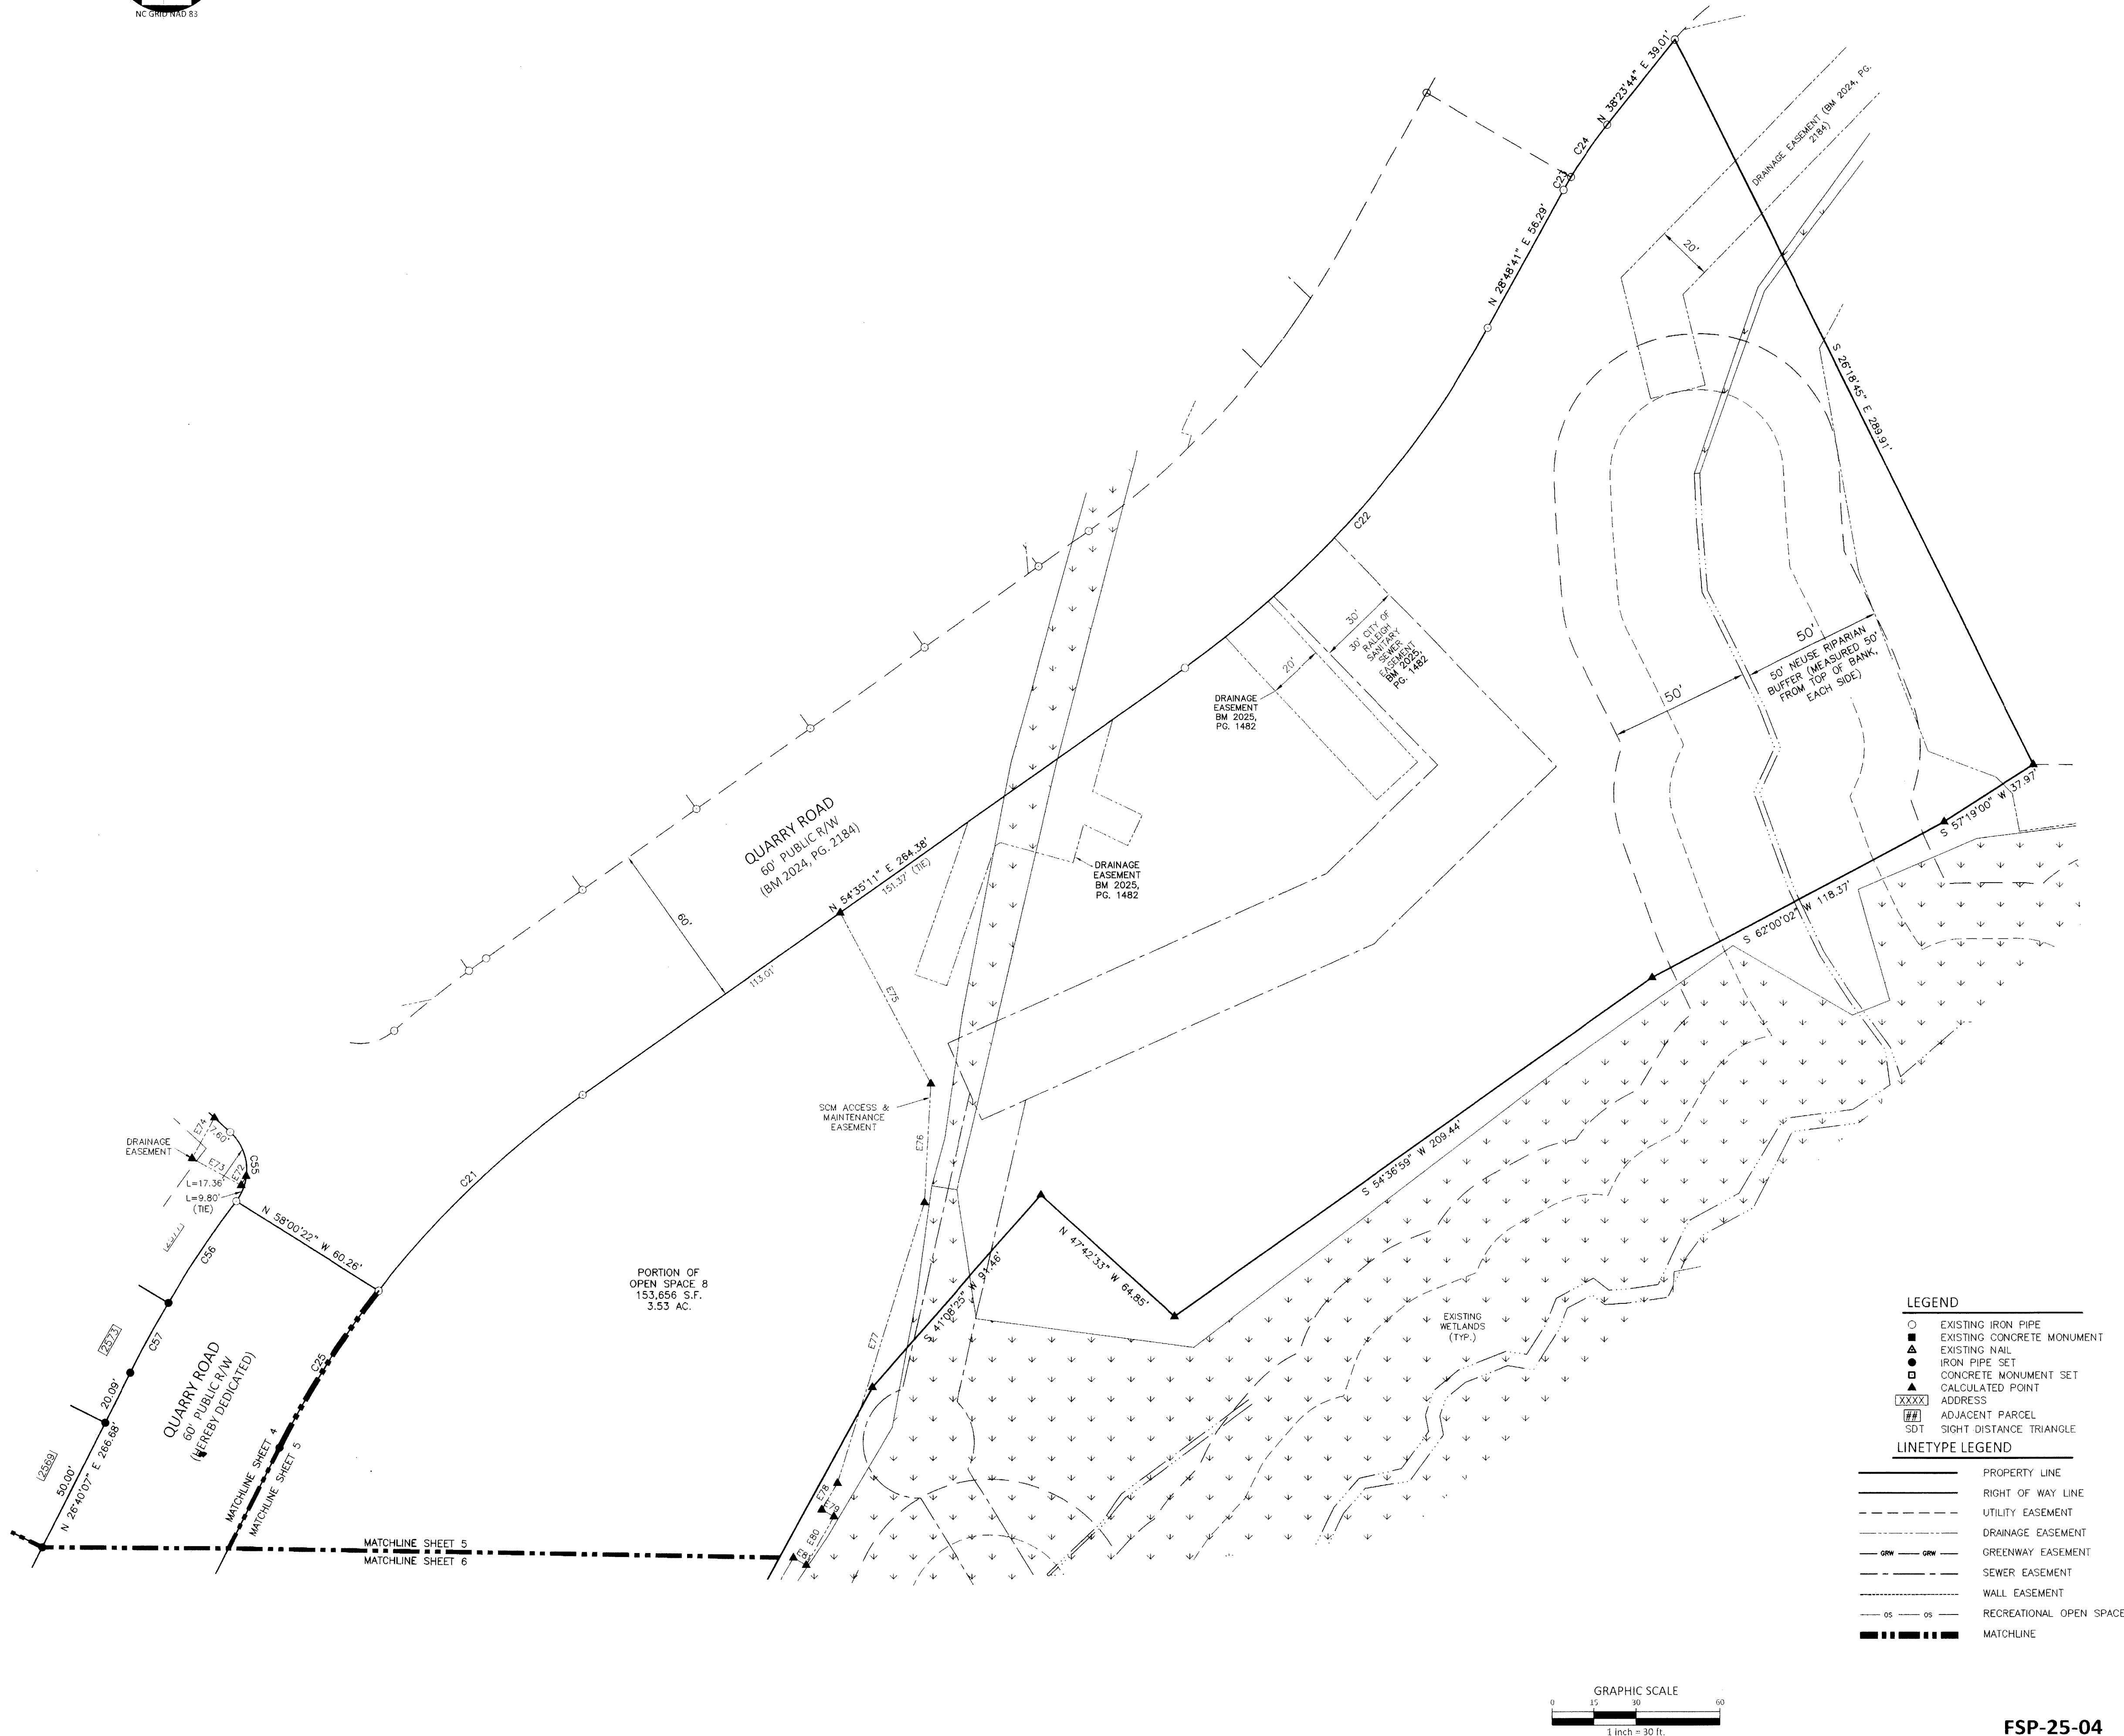

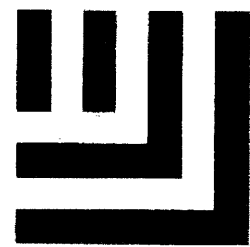

McAdams

The John R. McAdams Company, Inc.
2905 Meridian Parkway
Durham, NC 27713


phone 919.361.5000
fax 919.361.2269
license number: C-0293, C-187

www.mcadamsco.com

CLIENT

ASHTON RALEIGH RESIDENTIAL, LLC
5711 SIX FORKS ROAD, SUITE 300
RALEIGH, NC 27609
PHONE: 919.232.3695
CONTACT: BOB MISHLER

THE POINT
PHASE 4 SUBDIVISION PLAT
EAST YOUNG STREET
WAKE FOREST TOWNSHIP, WAKE COUNTY, NORTH CAROLINA

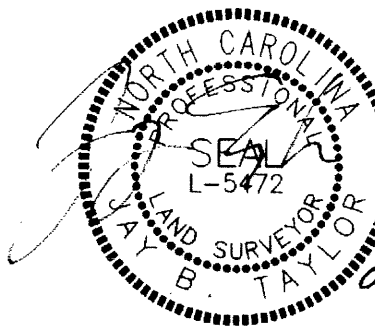

REVISIONS

NO. DATE

PLAN INFORMATION

PROJECT NO. AWH20000
FILENAME AWH20000-F8
CHECKED BY JBT
DRAWN BY KMM
SCALE 1"=30'
DATE 01.29.2025


SHEET

FINAL PLAT

6-7


GENERAL NOTES

1. FOR GENERAL NOTES, SEE SHEET 1.

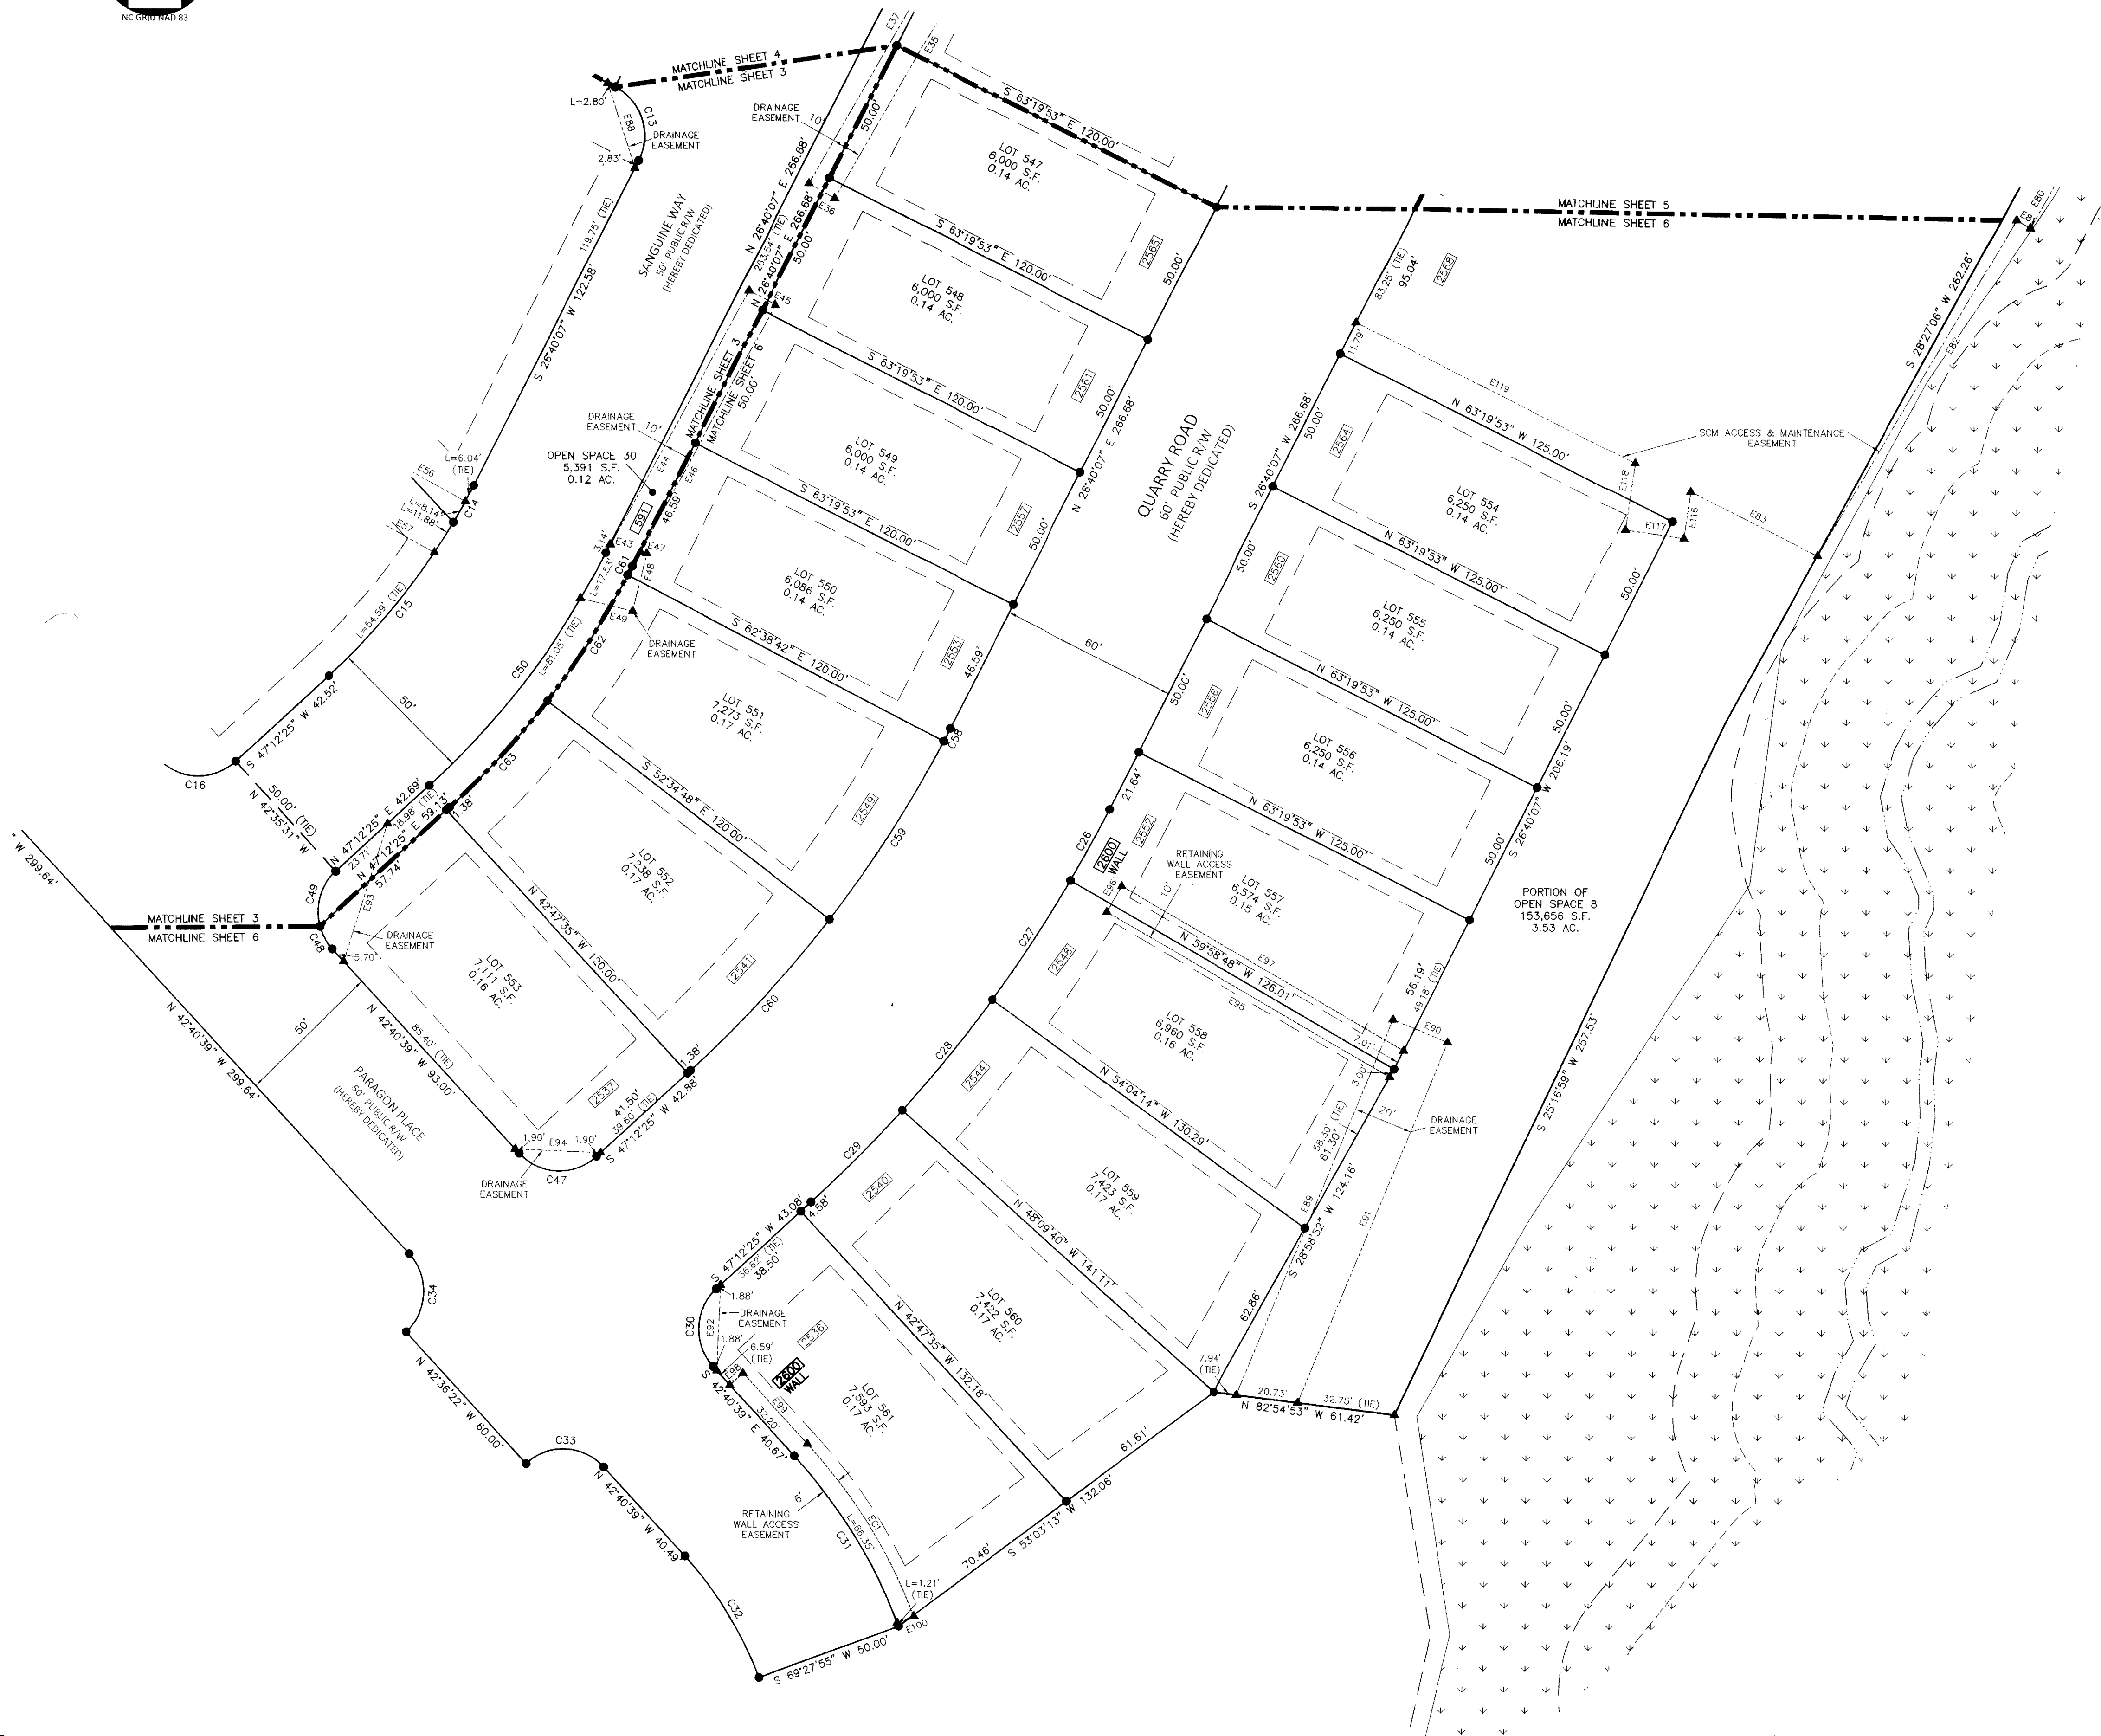


LEGEND

- EXISTING IRON PIPE
 - EXISTING CONCRETE MONUMENT
 - ▲ EXISTING NAIL
 - IRON PIPE SET
 - CONCRETE MONUMENT SET
 - ▲ CALCULATED POINT
 - ▲ ADDRESS
 - ADJACENT PARCEL
 - SDT SIGHT DISTANCE TRIANGLE
- LINETYPE LEGEND
- PROPERTY LINE
 - RIGHT OF WAY LINE
 - UTILITY EASEMENT
 - - - DRAINAGE EASEMENT
 - - - GREENWAY EASEMENT
 - - - SEWER EASEMENT
 - - - WALL EASEMENT
 - - - RECREATIONAL OPEN SPACE
 - - - MATCHLINE

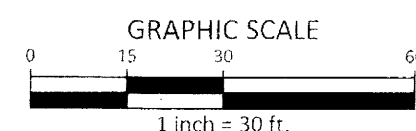

FSP-25-04

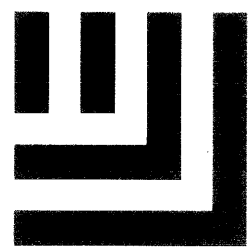

McADAMS

The John R. McAdams Company, Inc.
2905 Meridian Parkway
Durham, NC 27713

phone 919. 361. 5000
fax 919. 361. 2269


license number: C-0293, C-187

www.mcadamsco.com

CLIENT

ASHTON RALEIGH RESIDENTIAL, LLC
5711 SIX FORKS ROAD, SUITE 300
RALEIGH, NC 27609
PHONE: 919.232.3695
CONTACT: BOB MISHLER

THE POINT
PHASE 4 SUBDIVISION PLAT
EAST YOUNG STREET
WAKE FOREST TOWNSHIP, WAKE COUNTY, NORTH CAROLINA

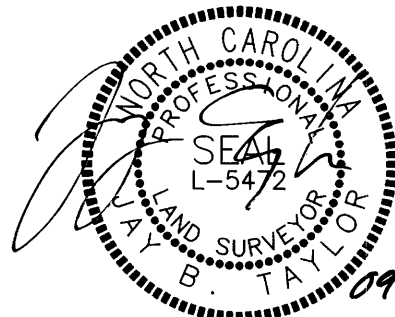

REVISIONS

NO.	DATE	REVISION
1	12-19-2025	TOWN COMMENT:

PLAN INFORMATION

PROJECT NO. AWH20000
FILENAME AWH20000-F8
CHECKED BY JBT
DRAWN BY KMM
SCALE NTS
DATE 01.29.2025
SHEET

FINAL PLAT

7-7

GENERAL NOTES

1. FOR GENERAL NOTES, SEE SHEET 1.

CURVE TABLE				
CURVE	RADIUS	ARC LENGTH	CHORD BEARING	CHORD LENGTH
C1	18.50'	27.88'	S 89°53'39" E	25.31'
C2	18.50'	1.12'	S 44°59'24" E	1.12'
C3	18.50'	26.67'	S 01°57'02" E	24.42'
C4	585.00'	87.78'	S 33°03'16" W	87.70'
C5	585.00'	41.73'	S 28°42'44" W	41.72'
C6	18.50'	29.47'	S 72°18'16" W	26.45'
C7	205.00'	67.97'	N 52°33'42" W	67.66'
C8	18.50'	29.06'	N 01°56'12" E	26.16'
C9	225.00'	58.90'	N 39°26'15" E	58.73'
C10	18.50'	29.06'	S 88°03'48" E	26.16'
C11	255.00'	44.95'	S 48°06'49" E	44.89'
C12	255.00'	41.39'	S 57°48'51" E	41.35'
C13	18.50'	28.78'	S 17°53'52" E	25.96'
C14	225.00'	14.18'	S 28°28'27" W	14.18'
C15	225.00'	66.47'	S 38°44'36" W	66.23'
C16	18.50'	29.10'	N 87°44'07" W	26.19'
C17	275.00'	32.67'	N 46°04'50" W	32.65'
C18	275.00'	51.35'	N 54°49'56" W	51.27'
C19	275.00'	48.19'	N 65°12'06" W	48.13'
C20	18.50'	32.99'	N 19°08'31" W	28.79'
C21	345.00'	101.47'	N 46°09'37" E	101.11'
C22	365.00'	164.20'	N 41°41'56" E	162.82'
C23	168.50'	5.38'	N 29°43'35" E	5.38'
C24	168.50'	22.81'	N 34°31'08" E	22.79'
C25	345.00'	66.63'	S 32°12'05" W	66.53'
C26	465.00'	27.20'	S 28°20'40" W	27.19'
C27	465.00'	47.96'	S 32°58'29" W	47.94'
C28	465.00'	47.96'	S 38°53'03" W	47.94'
C29	465.00'	43.57'	S 44°31'22" W	43.55'
C30	18.50'	29.02'	S 02°15'53" W	26.14'
C31	175.00'	67.56'	S 31°37'04" E	67.14'
C32	125.00'	48.24'	N 31°37'20" W	47.94'
C33	18.50'	29.10'	N 87°44'07" W	26.19'
C34	18.50'	29.02'	N 02°15'53" E	26.14'
C35	225.00'	108.17'	N 56°27'00" W	107.13'
C36	18.50'	30.38'	S 62°44'01" W	27.08'
C37	275.00'	23.60'	N 18°08'51" E	23.59'
C38	275.00'	22.46'	N 22°56'43" E	22.45'
C39	275.00'	22.17'	N 27°35'39" E	22.16'
C40	275.00'	22.02'	N 32°11'52" E	22.02'
C41	275.00'	22.02'	N 36°47'10" E	22.02'
C42	275.00'	22.17'	N 41°23'23" E	22.16'
C43	275.00'	15.54'	N 45°19'04" E	15.54'
C44	5,025.00'	20.86'	N 47°03'20" E	20.86'
C47	18.50'	29.10'	N 87°44'07" W	26.19'
C48	18.50'	8.79'	N 29°03'33" W	8.71'
C49	18.50'	20.23'	N 15°52'59" E	19.24'
C50	275.00'	98.58'	N 36°56'16" E	98.05'
C51	535.00'	106.73'	N 32°23'02" E	106.56'
C52	18.50'	20.52'	N 69°52'37" E	19.49'
C53	18.50'	11.33'	S 60°48'00" E	11.15'
C54	425.00'	29.43'	S 45°14'19" E	29.43'
C55	18.50'	27.16'	S 05°10'14" E	24.78'
C56	405.00'	43.68'	S 33°47'31" W	43.66'
C57	405.00'	28.51'	S 28°41'08" W	28.51'
C58	405.00'	4.85'	S 27°00'43" W	4.85'
C59	405.00'	71.14'	S 32°23'15" W	71.05'
C60	405.00'	69.18'	S 42°18'48" W	69.10'
C61	285.00'	3.41'	N 27°00'43" E	3.41'
C62	285.00'	50.06'	N 32°23'15" E	50.00'
C63	285.00'	48.68'	N 42°18'48" E	48.62'
C64	525.00'	36.96'	S 28°41'08" W	36.95'
C65	525.00'	84.34'	S 35°18'17" W	84.25'

ESMT. CURVE TABLE				
CURVE	RADIUS	ARC LENGTH	CHORD BEARING	CHORD LENGTH
EC1	181.00'	68.45'	S 31°50'36" E	68.04'
EC2	60.00'	12.62'	S 40°36'09" W	12.60'
EC3	115.00'	77.98'	S 54°00'07" W	76.49'
EC4	85.00'	41.02'	S 59°36'04" W	40.63'
EC5	35.00'	13.92'	S 34°22'37" W	13.83'
EC6	65.00'	90.50'	S 62°52'00" W	83.37'
EC7	35.00'	49.12'	S 62°32'57" W	45.19'
EC8	185.00'	51.55'	S 14°21'41" W	51.39'
EC9	215.00'	46.18'	N 61°11'26" E	46.10'
EC10	65.00'	91.22'	N 62°32'57" E	83.92'
EC11	35.00'	48.73'	N 62°52'00" E	44.89'
EC12	65.00'	25.86'	N 34°22'37" E	25.69'
EC13	115.00'	55.50'	N 59°36'04" E	54.97'
EC14	85.00'	57.64'	N 54°00'07" E	56.54'
EC15	90.00'	19.09'	N 40°39'14" E	19.06'

ESMT. LINE TABLE		
LINE	BEARING	DISTANCE
E1	S 61°08'38" W	1.42'
E2	S 46°30'52" W	177.31'
E3	S 23°25'53" E	83.48'
E4	S 48°53'41" W	54.79'
E5	S 46°50'29" E	2.50'
E6	N 46°50'29" W	23.29'
E7	N 48°53'41" E	62.28'
E8	N 23°25'53" W	80.54'
E9	N 66°34'07" E	20.00'
E10	S 23°25'53" E	1.04'
E11	N 46°37'07" E	175.11'
E12	N 50°37'01" W	65.01'
E13	N 39°22'59" E	13.28'
E14	N 04°05'49" W	17.42'
E15	N 46°06'13" E	118.42'
E16	N 46°53'28" E	49.05'
E17	S 43°06'32" E	10.00'
E18	S 46°53'28" W	49.05'
E19	S 46°06'11" W	113.60'
E20	S 04°05'49" E	12.95'
E21	S 50°37'01" E	60.26'
E22	N 52°46'28" W	91.06'
E23	N 37°13'32" E	20.00'
E24	S 52°46'28" E	4.28'
E25	N 33°10'57" E	97.72'
E26	N 34°10'22" E	72.39'
E27	S 55°49'38" E	10.00'
E28	S 34°10'22" W	72.39'
E29	S 33°10'54" W	98.25'
E30	S 52°46'28" E	88.70'
E31	S 44°32'48" W	28.55'
E32	N 45°27'12" W	6.94'
E33	S 56°06'55" W	5.64'
E34	S 31°11'02" W	97.74'
E35	S 29°35'29" W	113.79'
E36	N 60°24'31" W	10.00'
E37	N 29°35'29" E	113.93'
E38	N 31°11'02" E	100.09'
E39	N 56°06'55" E	5.80'
E40	N 45°27'12" W	2.85'
E41	N 44°32'48" E	16.16'
E42	S 87°24'46" W	15.65'
E43	S 76°23'21" E	0.25'
E44	N 28°22'01" E	97.34'
E45	S 61°37'59" E	10.00'
E46	S 28°22'01" W	94.71'
E47	S 76°23'21" E	2.20'
E48	S 13°36'39" W	20.00'
E49	N 76°23'21" W	18.00'
E50	S 40°44'57" E	35.42'
E51	S 49°15'03" W	1.10'
E52	S 60°29'34" E	52.49'
E53	S 53°24'28" E	60.50'
E54	N 46°42'03" E	6.70'
E55	S 43°17'57" E	145.68'
E56	S 61°12'15" E	23.52'
E57	N 61°12'15" W	25.98'
E58	N 43°17'57" W	148.83'
E59	N 46°42'03" E	3.14'
E60	N 53°24'28" W	58.10'
E61	N 60°29'34" W	55.46'
E62	S 49°15'03" W	8.28'
E63	N 40°44'57" W	34.61'
E64	S 73°57'34" W	50.53'
E65	N 16°02'26" W	2.38'
E66	N 71°22'57" W	22.87'
E67	N 53°49'39" W	109.88'
E68	N 36°10'21" E	10.00'
E69	S 53°49'39" E	108.34'
E70	S 71°22'57" E	23.95'
E71	N 73°03'18" E	56.20'
E72	S 28°40'13" W	3.74'
E73	N 61°19'47" W	20.00'
E74	N 28°40'13" E	16.57'
E75	S 27°55'53" E	69.27'
E76	S 02°57'35" W	42.57'
E77	S 17°07'00" W	105.16'
E78	S 30°18'42" W	11.08'
E79	S 60°22'58" E	5.02'
E80	S 29°37'02" W	20.00'
E81	N 60°22'58" W	5.27'
E82	S 30°18'42" W	131.07'
E83	N 63°19'53" W	47.88'
E84	S 01°57'17" E	27.64'
E85	N 19°08'32" W	33.84'
E86	N 88°03'48" W	30.25'
E87	S 11°34'36" E	19.03'
E88	N 17°50'31" W	29.98'
E89	N 22°18'30" E	136.52'
E90	S 67°41'30" E	20.00'
E91	S 22°18'30" W	131.08'
E92	S 02°15'53" W	28.80'
E93	N 17°25'21" E	48.65'
E94	N 87°44'07" W	28.88'
E95	N 59°58'48" W	110.26'
E96	N 30°01'12" E	10.00'
E97	S 59°58'48" E	109.80'
E98	N 47°19'21" E	6.00'
E99	S 42°40'39" E	32.20'
E100	S 67°24'28" W	6.00'
E101	S 34°34'35" W	188.20'
E102	S 73°25'40" W	41.24'
E103	S 45°46'29" W	61.69'
E104	S 22°58'45" W	63.11'
E105	N 77°14'46" W	24.02'
E106	S 22°20'40" W	129.22'
E107	S 06°22'41" W	6.26'
E108	N 22°20'40" E	129.22'
E109	S 77°14'46" E	24.02'
E110	N 22°58'45" E	63.11'
E111	N 45°46'29" E	61.69'
E112	N 73°25'40" E	41.24'
E113	N 34°34'35" E	188.20'
E114	N 55°30'29" W	81.18'
E115	N 34°29'31" E	1.00'
E116	S 08°00'44" W	15.92'
E117	N 81°59'18" W	20.00'
E118	N 08°00'44" E	22.67'
E119	S 63°19'53" E	104.81'