

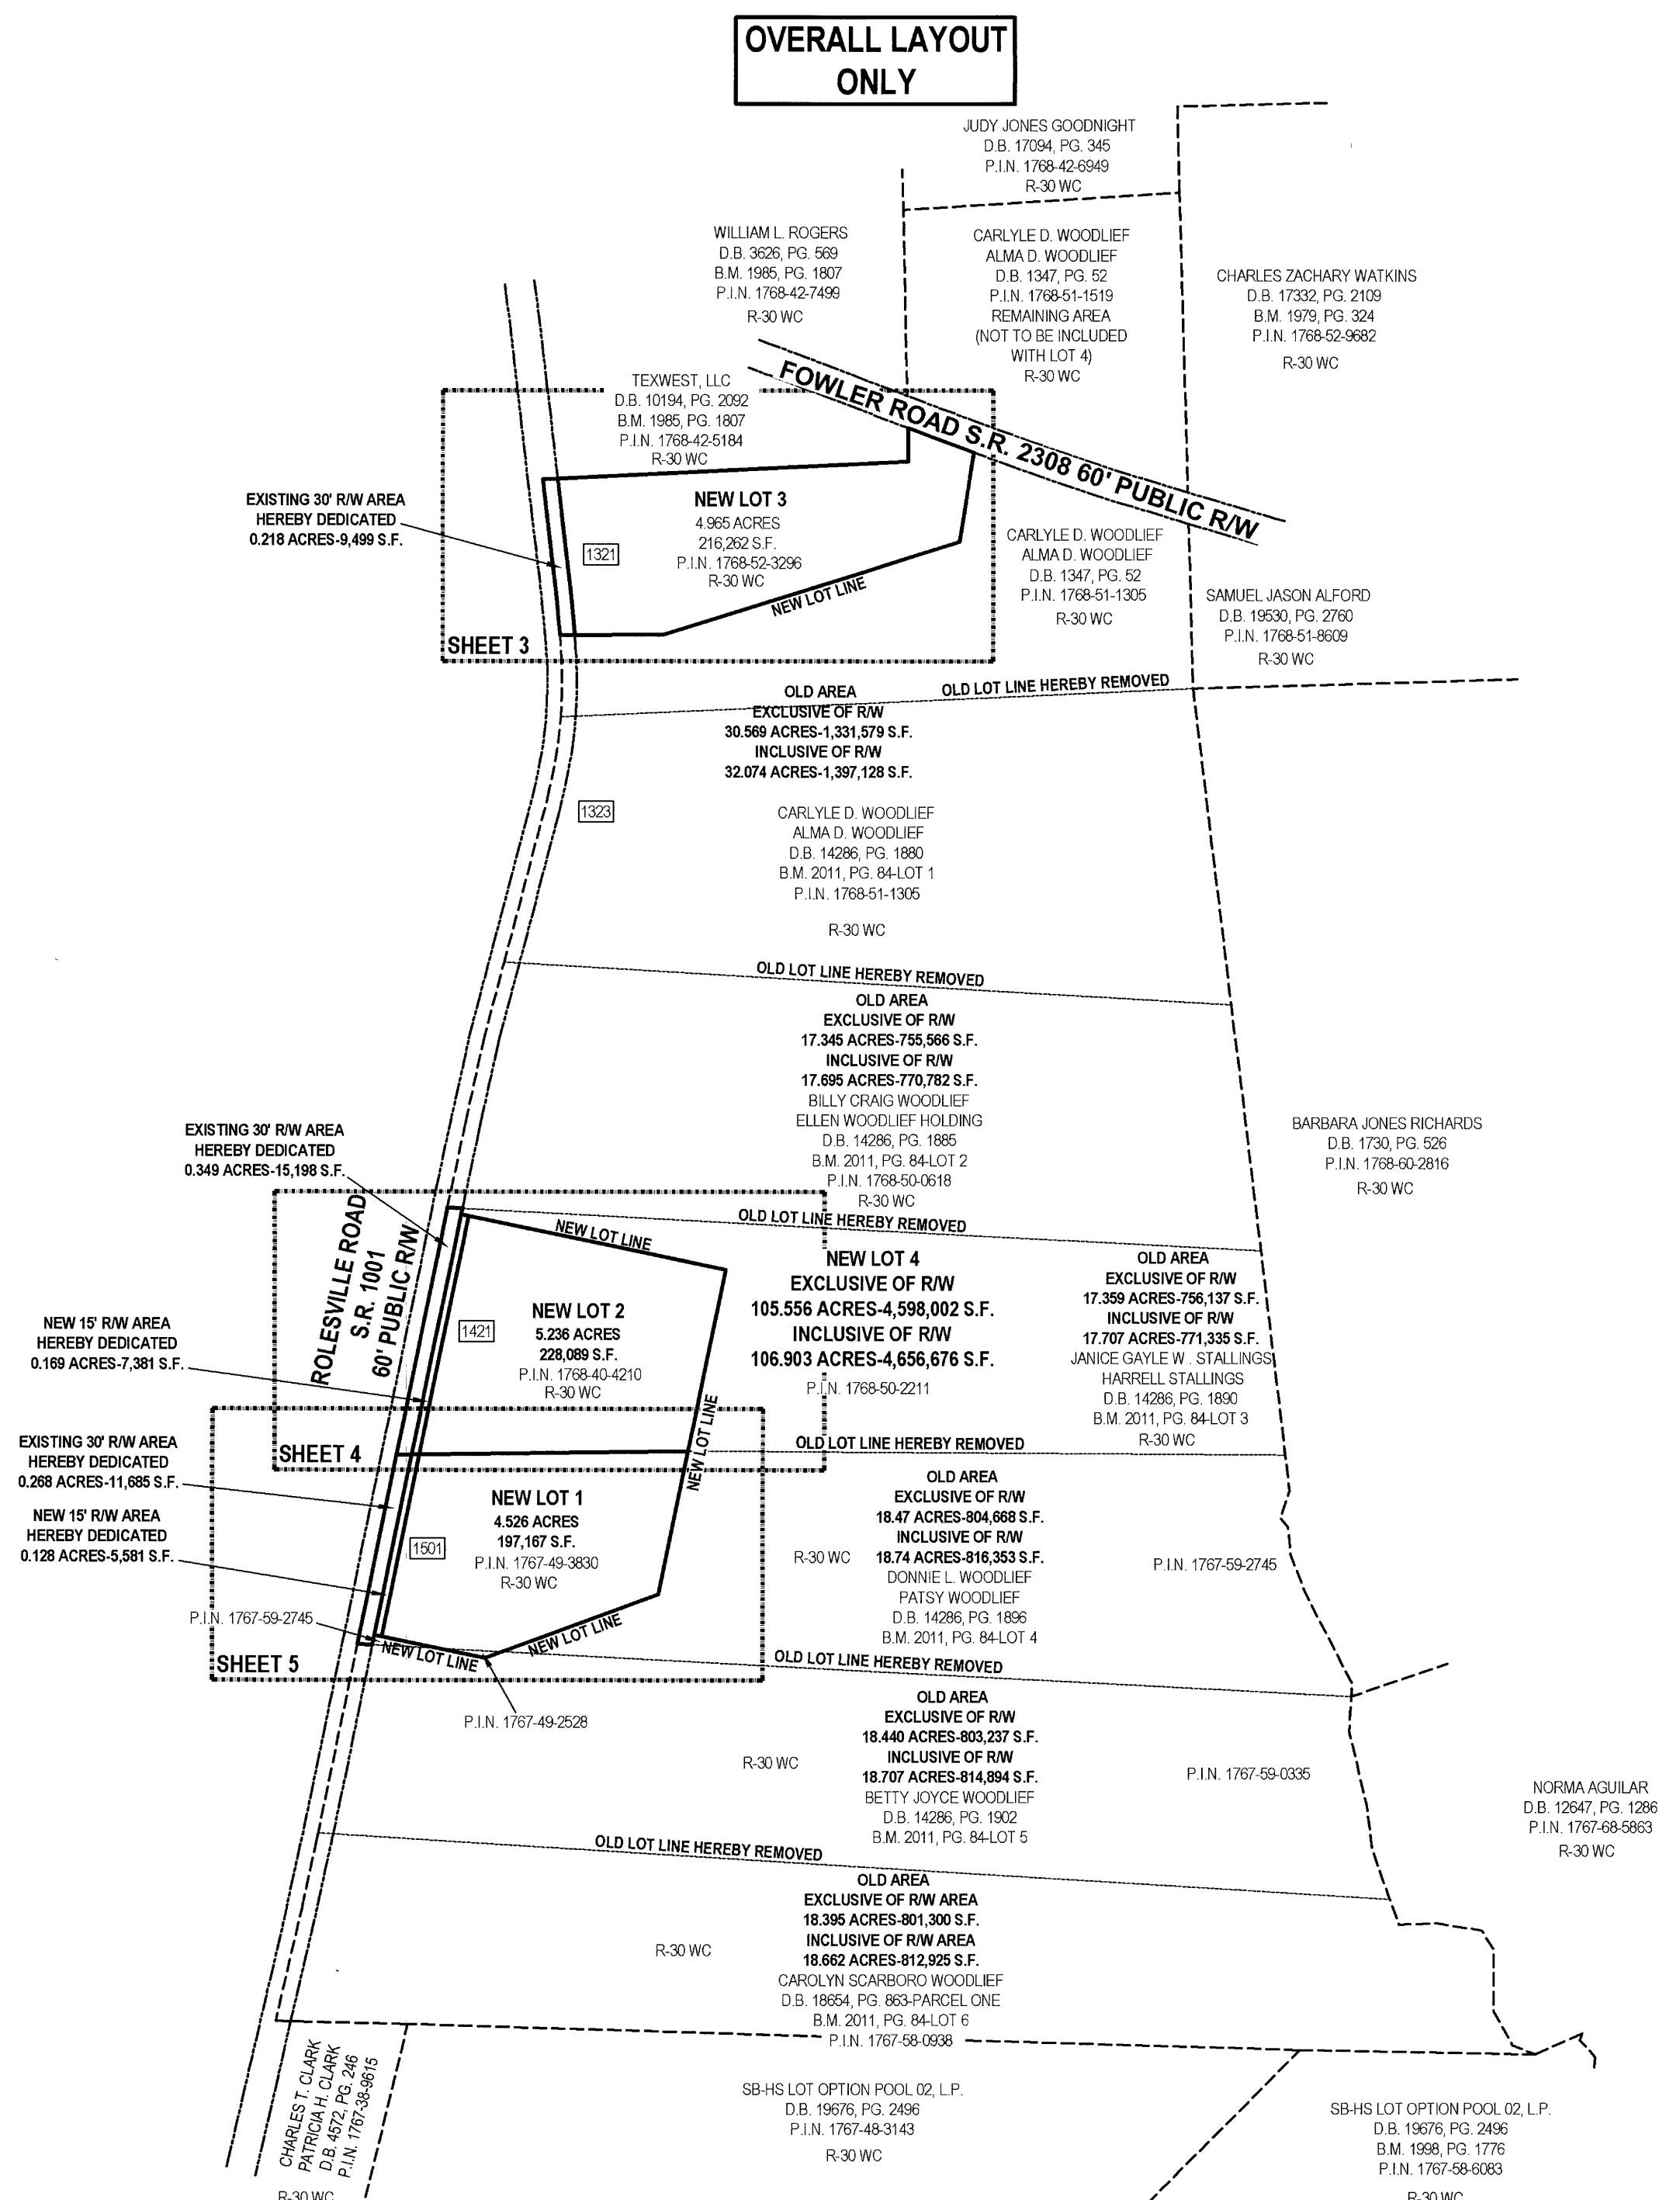


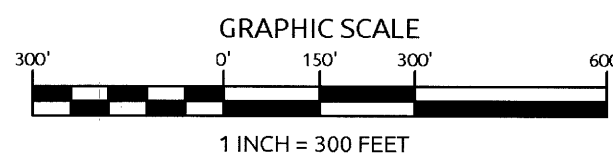

WAKE COUNTY, NC 16  
TAMMY L. BRUNNER  
REGISTER OF DEEDS  
PRESENTED & RECORDED ON  
04/09/2025 13:33:17  
BOOK: BM2025 PAGE: 00601

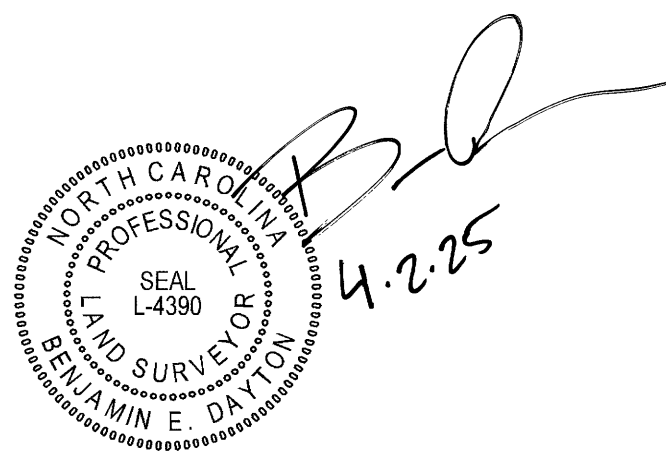

|                          |                                                   |              |            |                       |
|--------------------------|---------------------------------------------------|--------------|------------|-----------------------|
| DATE: 2-3-2025           | R/W DEDICATION, EASEMENT AND RECOMBINATION MAP OF |              |            |                       |
| SCALE: 1"=300'           | WOODLIEF, STALLINGS & HOLDING PROPERTY            |              |            |                       |
| SURVEYED BY: WR          | FSP-25-07                                         |              |            |                       |
| DRAWN BY: MJB            |                                                   |              |            |                       |
| CHECK & CLOSURE BY: BED  |                                                   |              |            |                       |
| CAD FILE: BRDMRWEASE.dwg | TOWNSHIP: WAKE FOREST                             | COUNTY: WAKE | WATERSHED: | STATE: NORTH CAROLINA |
| PROJECT NO: 23-0045      | P.I.N. SEE MAP                                    | ZONING:      | LAND USE:  | SHEET: 2 OF 5         |