

I, GEORGE T. WRENN, JR. CERTIFY THAT THIS PLAT WAS DRAWN UNDER MY SUPERVISION FROM AN ACTUAL SURVEY PERFORMED UNDER MY SUPERVISION FROM REFERENCES AS NOTED HEREON; THAT THE BOUNDARIES NOT SURVEYED ARE CLEARLY INDICATED AS DRAWN FROM INFORMATION SHOWN IN THE REFERENCES; THAT THE RATIO OF PRECISION OR POSITIONAL ACCURACY AS CALCULATED IS GREATER THAN 1:10000; THAT THIS PLAT WAS PREPARED IN ACCORDANCE WITH G.S. 47-30 AS AMENDED, WITNESS MY ORIGINAL SIGNATURE, LICENSE NUMBER AND SEAL

THIS 12th DAY OF February A.D. 2026.

DocuSigned by: George T. Wrenn Jr. PROFESSIONAL LAND SURVEYOR LICENSE NUMBER L-4871

THAT THE SURVEY IS OF AN EXISTING PARCEL OR PARCELS OF LAND OR ONE OR MORE EXISTING EASEMENTS AND DOES NOT CREATE A NEW STREET OR CHANGE AN EXISTING STREET. FOR THE PURPOSES OF THIS SUBSECTION, AN "EXISTING PARCEL" OR "EXISTING EASEMENT" IS AN AREA OF LAND DESCRIBED IN A SINGLE, LEGAL DESCRIPTION OR LEGALLY RECORDED SUBDIVISION THAT HAS BEEN OR MAY BE LEGALLY CONVEYED TO A NEW OWNER BY DEED IN ITS EXISTING CONFIGURATION.

DocuSigned by: George T. Wrenn Jr. PROFESSIONAL LAND SURVEYOR LICENSE NUMBER L-4871



ROLESVILLE, NORTH CAROLINA Michele Raby, REVIEW OFFICER OF THE TOWN OF ROLESVILLE, CERTIFY THAT THE MAP OR PLAT TO WHICH THIS CERTIFICATION IS AFFIXED MEETS ALL STATUTORY REQUIREMENTS FOR RECORDING.

2/24/2026 DATE REVIEW OFFICER

I HEREBY CERTIFY THAT I AM THE OWNER OF THE PROPERTY SHOWN AND DESCRIBED HEREON, WHICH IS LOCATED IN THE SUBDIVISION JURISDICTION OF THE TOWN OF ROLESVILLE AND THAT I HEREBY ADOPT THIS PLAN OF SUBDIVISION WITH MY FREE CONSENT, ESTABLISH MINIMUM BUILDING SETBACK LINES, AND DEDICATE ALL STREETS, ALLEYS, WALKS, PARKS, AND OTHER SITES AND EASEMENTS TO PUBLIC OR PRIVATE USE AS NOTED. FURTHERMORE, I HEREBY DEDICATE ALL SANITARY SEWER, STORM SEWER AND WATER LINES TO THE TOWN OF ROLESVILLE.


Signed by: OWNER DATE 2/24/2026

MAXIMUM IMPERVIOUS SURFACE ALLOWED


Table with 6 columns of lot numbers and square footages, ranging from LOT 1 (3500 S.F.) to LOT 260 (3500 S.F.).

LEGEND:

- EIP - EXISTING IRON PIPE
EIB - EXISTING IRON BAR
BEIP - BENT IRON PIPE
BEIB - BENT IRON BAR
CM - CONCRETE MONUMENT
EPK - EXISTING PK NAIL
SPK - SET PK NAIL
O - NEW IRON PIPE SET
R/W - RIGHT OF WAY
CATV - CABLE TV BOX
EB - ELECTRIC BOX
TEL - TELEPHONE PEDESTAL
PP - POWER POLE
OHL - OVERHEAD LINE
LP - LIGHT POLE
WM - WATER METER
WV - WATER VALVE
CO - SEWER CLEAN-OUT
CC - CONCRETE
CB - CATCH BASIN
MH - MANHOLE
FH - FIRE HYDRANT
DE - DRAINAGE EASEMENT
SCM - STORM CONTROL MEASURE
PDE - PUBLIC DRAINAGE EASEMENT
EL - ELEVATION
ST - SIGHT TRIANGLE
NRB - NEUSE RIVER RIPARIAN BUFFER
CORUE - CITY OF RALEIGH UTILITY EASEMENT
CORSE - CITY OF RALEIGH SANITARY SEWER EASEMENT
RWMAE - RETAINING WALL MAINTENANCE & ACCESS EASEMENT
OS-1 - OPEN SPACE 1

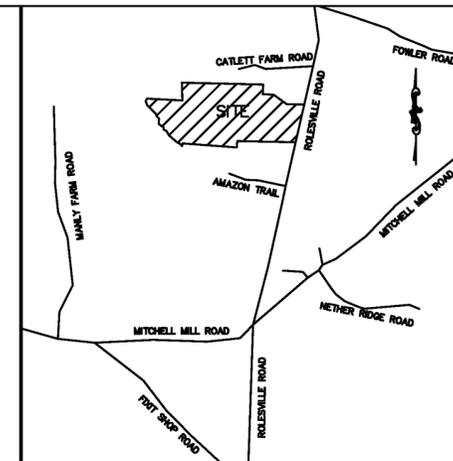

VICINITY MAP

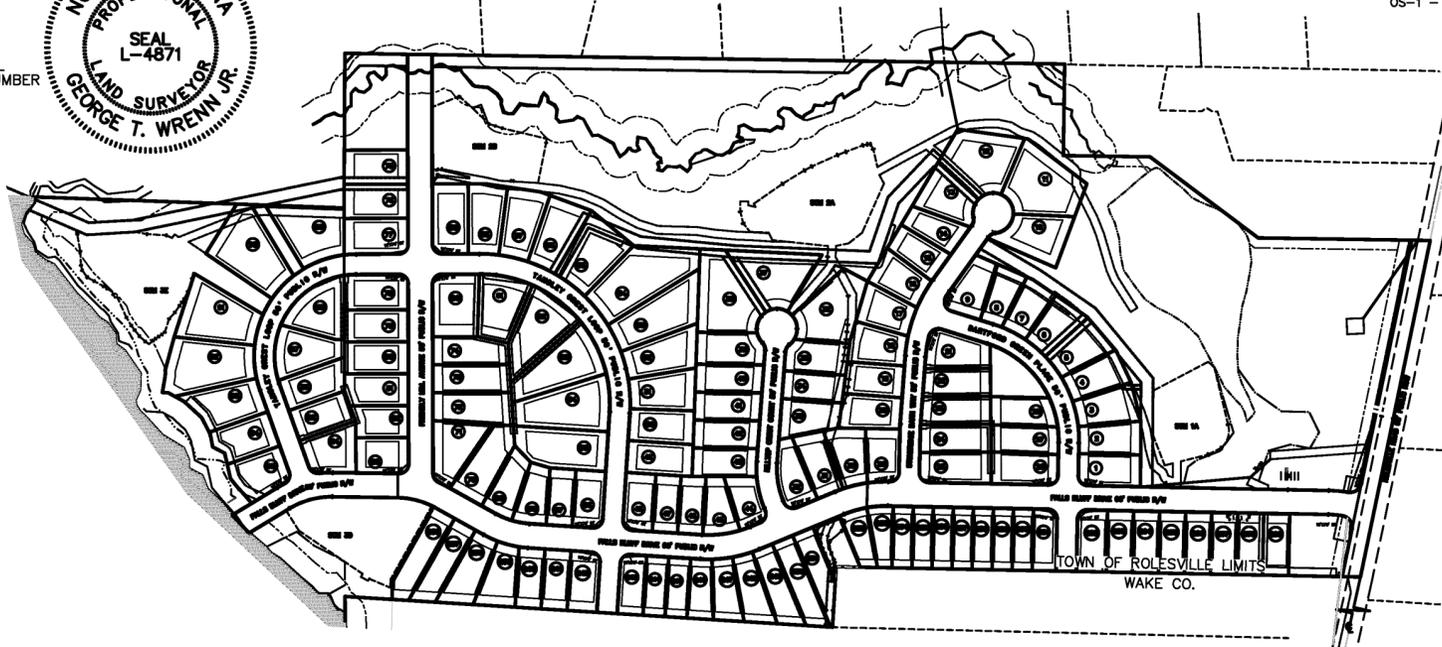

SITE DATA


Table of site data including Total Area (84.272 AC), Less R/W (10.219 AC), Less R/W to be Dedicated (0.592 AC), Less Additional R/W to be Dedicated (0.296 AC), Less Open Space (33.460 AC), Less Cemetery Plot (0.037 AC), Net Area (39.668 AC), Total Lots (129), Average Lot Size (0.307 AC), Total Road Length (8203 FT.), and Proposed Use (Residential Single Family Subdivision).

Falls Bluff Drive - 60' R/W
Centerline Length = 2909'
Remaining Roads - 50' R/W
Centerline Length = 5294'

SETBACK TABLE

Table with columns for Min. Lot Width (50', 50'-59', 60'-69', 70'-79', 80'-100', 101'+) and rows for Front, Rear, Side, Corner Side, and Min. Lot Size setbacks.

LINE TYPE LEGEND

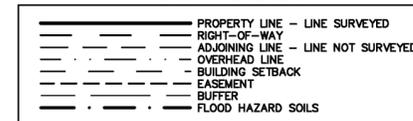

THE PURPOSE OF THIS PLAT IS TO RE-ALLOCATE IMPERVIOUS SURFACE SQUARE FOOTAGE TO GAIN IMPERVIOUS SURFACE FOR OPEN SPACE 1. THIS PLAT REPLACES B.M. 2085, PG. 288

OWNER/DEVELOPER:

D.R. HORTON, INC.
7208 FALLS OF NEUSE ROAD, STE 201
RALEIGH, NC 27615
(919)214-7444

NOTES:

- 1) AREA COMPUTED BY COORDINATE METHOD.
2) THERE IS NO NCGS MONUMENT WITHIN 2000' OF THIS PROPERTY.
3) NORTH ROTATION WAS OBTAINED VIA NC-VRS.
4) THIS PROPERTY MAY BE SUBJECT TO NEUSE RIVER RIPARIAN BUFFER RULES. CALL N.C. DIVISION OF WATER QUALITY TO VERIFY (919-791-4200).
5) NO BUILDING IS PERMITTED WITHIN 20' OF A WATERSUPPLY WATERSHED BUFFER.
6) THERE SHALL BE NO FILLING OR THE ERECTION OF PERMANENT STRUCTURES IN THE AREAS OF WAKE COUNTY FLOOD HAZARD SOILS OR FEDERAL EMERGENCY MANAGEMENT AGENCY (FEMA) 100 YEAR FLOOD ZONES UNTIL A FLOOD STUDY IS APPROVED BY WAKE COUNTY OR FEMA.
7) THIS PROPERTY IS LOCATED IN FLOOD ZONE X, AREAS DETERMINED TO BE OUTSIDE OF THE 0.2% ANNUAL CHANCE FLOODPLAIN ACCORDING TO FEMA FLOOD MAP NUMBER 3720182200K, DATED 12/06/19.
8) NO C.O. WILL BE ISSUED UNTIL THE WATER AND/OR SEWER SYSTEM IS OPERATIONAL AND CERTIFIED BY AN ENGINEER.
9) NCDOT DRIVEWAY PERMIT IS REQUIRED PRIOR TO FINAL PLAT APPROVAL.
10) ALL NEW ROADS WILL BE BUILT TO N.C. D.O.T. SPECIFICATIONS AND DESIGNATED AS PUBLIC.
11) NO LOTS SHALL HAVE DIRECT ACCESS TO ROLESVILLE ROAD
12) KALAS FALLS SUBDIVISION H.O.A. SHALL BE RESPONSIBLE FOR MAINTENANCE OF OPEN SPACE AND DRAINAGE.
13) BEFORE ACQUIRING A BUILDING PERMIT FOR LOTS MARKED BY "*" THE BUILDER MAY NEED TO OBTAIN A FLOOD HAZARD AREA USE PERMIT FROM WAKE COUNTY ENVIRONMENTAL SERVICES. THE BUILDER'S ENGINEER, ARCHITECT, AND OR SURVEYOR (AS APPROPRIATE) MUST CERTIFY THAT ALL FLOOD HAZARD REQUIREMENTS ARE MET.
14) MAXIMUM IMPERVIOUS AREA SQUARE FOOTAGE ON EACH LOT WILL BE STRINGENTLY ENFORCED WITH NO EXCEPTIONS INTO PERPETUITY. PLANS APPROVED LIMITING THE MAXIMUM IMPERVIOUS SURFACE TO SQUARE FEET PER LOT.

NOTES (CONT):

- 15) DECLARATION OF COVENANTS, CONDITIONS, EASEMENTS AND RESTRICTIONS RECORDED IN D.B. 19408, PG. 1974.
16) STORMWATER BMP'S ARE TO BE MAINTAINED BY KALAS FALLS SUBDIVISION, PHASE 2 HOMEOWNERS ASSOCIATION, PER STORMWATER AGREEMENT RECORDED IN D.B. 20142, PAGE 1421. OPERATION AND MAINTENANCE MANUAL FOR THE STORMWATER DEVICES RECORDED IN D.B. 20142, PAGE 1423.
17) AT THE TIME OF RECORDATION, THE ROADS IDENTIFIED AS PUBLIC WERE BUILT TO PUBLIC ROAD STANDARDS PER NCDOT. ROADS IDENTIFIED AS PRIVATE WERE CERTIFIED AS COMPLETE BY THE SURVEYOR/ENGINEER OF THIS DEVELOPMENT. IN EACH CASE, WAKE COUNTY MAINTAINS NO RESPONSIBILITY FOR MAINTENANCE OF THE ROADS.
18) THE ROAD SYSTEM SHOWN ON THIS PLAT INCLUDES ONE OR MORE STUB ROADS THAT ARE INTENDED TO BE CONNECTED TO THE ADJACENT PROPERTY AT SUCH TIME THAT THE PROPERTY IS DEVELOPED. THE INTERCONNECTION OF NEIGHBORHOODS WITH A ROAD NETWORK ENSURES THE EFFICIENT FLOW AND DISPERSAL OF TRAFFIC AND PROVIDES FOR ADDITIONAL POINTS OF INGRESS AND EGRESS FOR EMERGENCY VEHICLES.
19) ALL LOTS WILL BE SERVED WITH PUBLIC WATER AND SEWER
20) LINE AND CURVE TABLES FOUND ON SHEET 6. INSET INFORMATION FOUND ON SHEET 5
21) NO STRUCTURES WERE LOCATED WITHIN 10' OF THE PERIMETER OF THIS PROPERTY.
22) STREET MAINTENANCE WILL BE THE RESPONSIBILITY OF THE DEVELOPER/ HOA UNTIL THE STREETS HAVE BEEN ACCEPTED INTO A MUNICIPAL OR THE STATE SYSTEM.
23) DRAINAGE EASEMENTS CENTERED ON STRUCTURES (10' EACH SIDE).
23) EXISTING CITY OF RALEIGH SANITARY SEWER EASEMENTS PER D.B. 17740 PG. 360, B.M. 2017 P.G. 2575 & B.M. 2020 PG. 884
23) RETAINING WALL EASEMENTS CENTERED ON STRUCTURES (10' EACH SIDE).
24) FOR ALL CERTIFICATIONS AND SIGNATURES SEE B.M. 2025, PG. 288.


FINAL PLAT FOR KALAS FALLS - PHASE 1 OWNER: D.R. HORTON, INC.

1600 ROLESVILLE ROAD
REF: D.B. 19008 PAGE: 1446
REF: D.B. 17691 PAGE 1863
REF: B.M. 2025 PAGE 288
TOWN OF ROLESVILLE
WAKE COUNTY, NORTH CAROLINA

300 150 0 300 600

SCALE 1"=300'

FEBRUARY 26, 2024
REVISED NOVEMBER 27, 2024
REVISED JUNE 3, 2025
ZONED: R&PUD-CZ
PIN #1767-29-3887
FSP-25-18
SHEET 1 OF 6

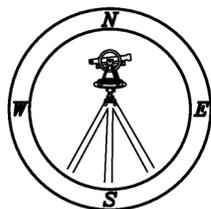

2026019429 B: BM2026 P: 00328
Page 1 of 6
OFFICIAL RECORDS OF WAKE COUNTY
Tammy L. Brunner, Register of Deeds
02/24/2026 02:39 PM Recording Fee: \$126.00



PROFESSIONAL LAND SURVEYORS, C-1525, 333 S. WHITE STREET, P.O. BOX 1253, WAKE FOREST N.C., 27588, (919) 556-3148





DocuSigned by:
George T. Wrenn Jr.
C025FF0EBBCD414...
2/12/2026



CMP

PROFESSIONAL LAND SURVEYORS, C-1525, 333 S. WHITE STREET, P.O. BOX 1253, WAKE FOREST N.C., 27588, (919) 556-3148

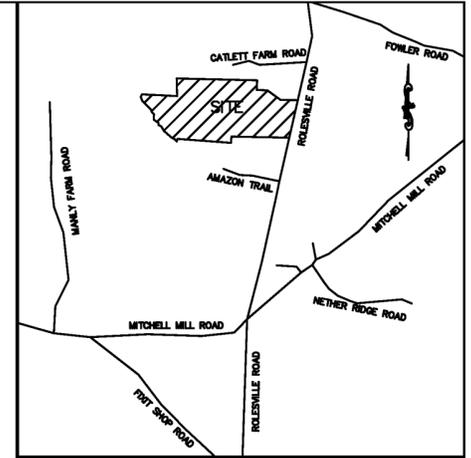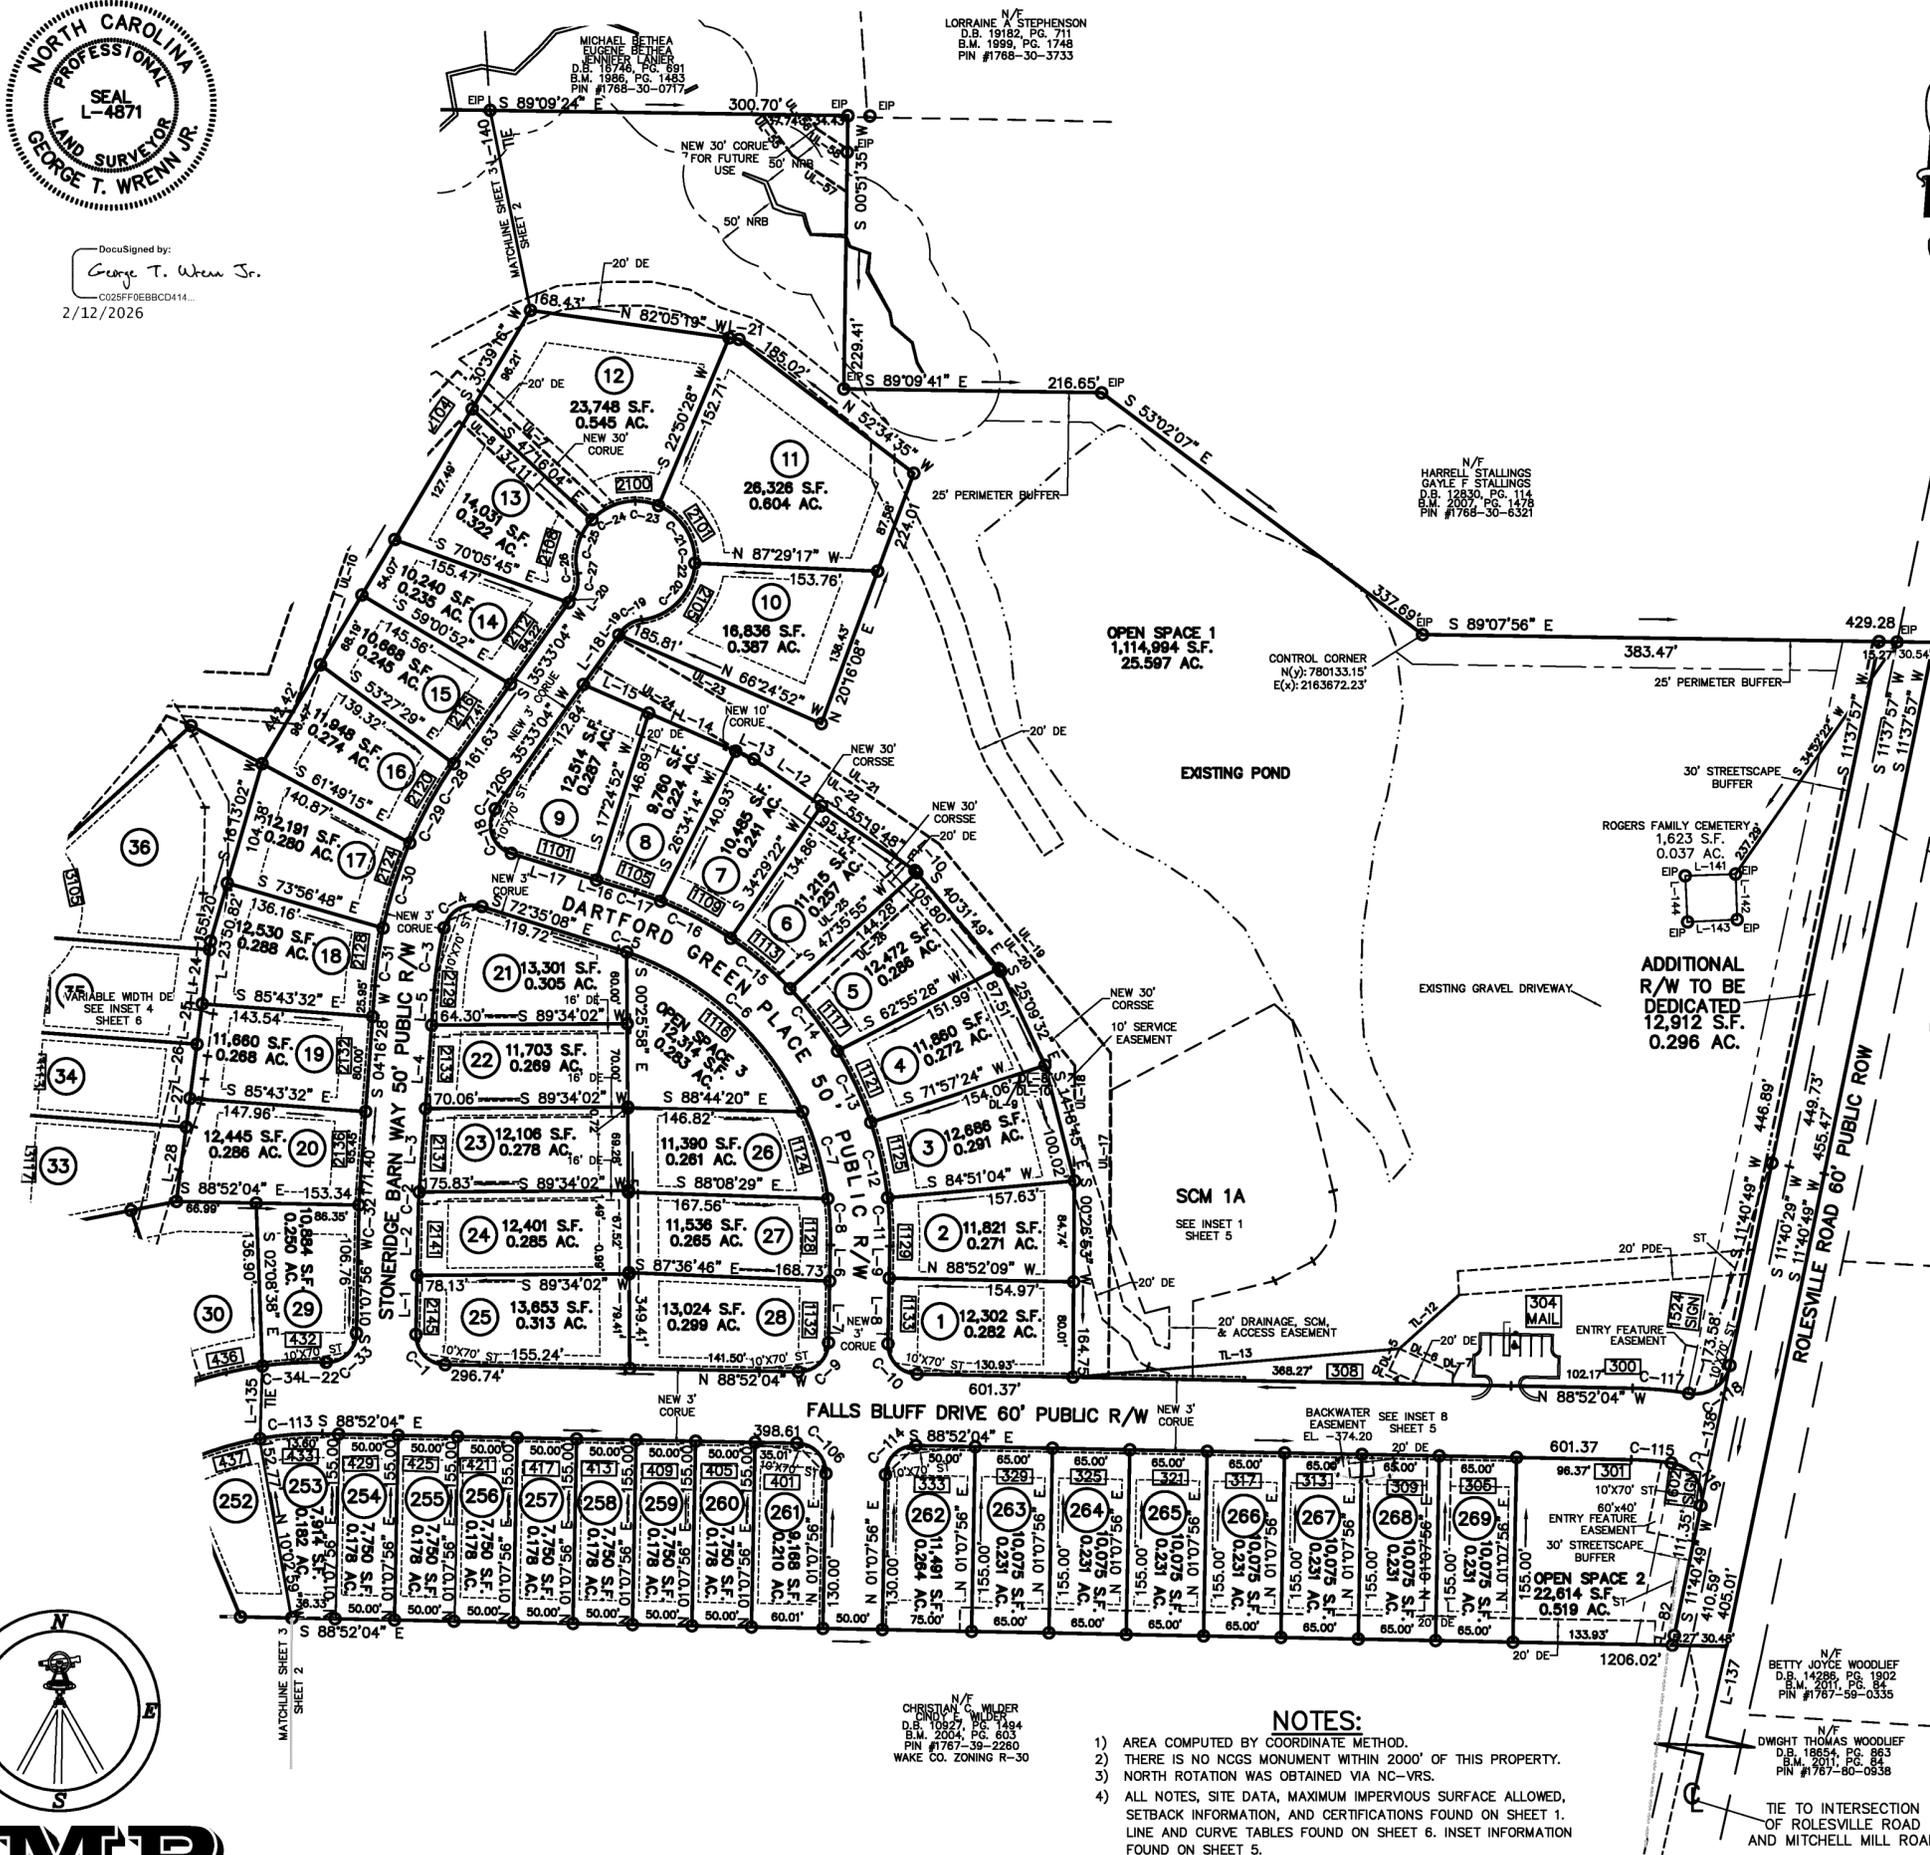

VICINITY MAP

OWNER/DEVELOPER:
D.R. HORTON, INC.
7208 FALLS OF NEUSE ROAD, STE 201
RALEIGH, NC 27615
(919) 214-7444

- LEGEND:**
- EIP - EXISTING IRON PIPE
 - EIB - EXISTING IRON BAR
 - BEIP - BENT IRON PIPE
 - BEIB - BENT IRON BAR
 - CM - CONCRETE MONUMENT
 - EPK - EXISTING PK NAIL
 - SPK - SET PK NAIL
 - - NEW IRON PIPE SET
 - R/W - RIGHT OF WAY
 - CATV - CABLE TV BOX
 - EB - ELECTRIC BOX
 - TEL - TELEPHONE PEDESTAL
 - PP - POWER POLE
 - OHL - OVERHEAD LINE
 - LP - LIGHT POLE
 - WM - WATER METER
 - WV - WATER VALVE
 - CO - SEWER CLEAN-OUT
 - CC - CONCRETE
 - CB - CATCH BASIN
 - MH - MANHOLE
 - FH - FIRE HYDRANT
 - DE - DRAINAGE EASEMENT
 - SCM - STORM CONTROL MEASURE
 - PDE - PUBLIC DRAINAGE EASEMENT
 - EL - ELEVATION
 - ST - SIGHT TRIANGLE
 - NRB - NEUSE RIVER RIPARIAN BUFFER
 - CORUE - CITY OF RALEIGH UTILITY EASEMENT
 - CORSE - CITY OF RALEIGH SANITARY SEWER EASEMENT
 - RMWA - RETAINING WALL MAINTENANCE & ACCESS EASEMENT
- LINE TYPE LEGEND**
- PROPERTY LINE - LINE SURVEYED
 - RIGHT-OF-WAY
 - ADJOINING LINE - LINE NOT SURVEYED
 - OVERHEAD LINE
 - BUILDING SETBACK
 - EASEMENT
 - BUFFER
 - FLOOD HAZARD SOILS

R/W TO BE DEDICATED
25,805 S.F.
0.592 AC.

ADDITIONAL R/W TO BE DEDICATED
12,912 S.F.
0.296 AC.

FINAL PLAT FOR
KALAS FALLS - PHASE 1
OWNER: D.R. HORTON, INC.
1600 ROLESVILLE ROAD
REF: D.B. 1908 PAGE: 1446
REF: D.B. 17691 PAGE 1863
REF: B.M. 2025 PAGE 288
TOWN OF ROLESVILLE
WAKE COUNTY, NORTH CAROLINA



SCALE 1"=100'
FEBRUARY 26, 2024
REVISED NOVEMBER 27, 2024
REVISED JUNE 3, 2025
ZONED: R&PUD-CZ
PIN #1767-29-3887
FSP-25-18
SHEET 2 OF 6


- NOTES:**
- 1) AREA COMPUTED BY COORDINATE METHOD.
 - 2) THERE IS NO NCGS MONUMENT WITHIN 2000' OF THIS PROPERTY.
 - 3) NORTH ROTATION WAS OBTAINED VIA NC-VRS.
 - 4) ALL NOTES, SITE DATA, MAXIMUM IMPERVIOUS SURFACE ALLOWED, SETBACK INFORMATION, AND CERTIFICATIONS FOUND ON SHEET 1. LINE AND CURVE TABLES FOUND ON SHEET 6. INSET INFORMATION FOUND ON SHEET 5.

N/E
CHRISTIAN C. WILDER
D.B. 1982, PG. 1484
B.M. 2004, PG. 603
PIN #1767-39-2280
WAKE CO. ZONING R-30

N/E
BETTY JOYCE WOODLIEF
D.B. 14286, PG. 1902
B.M. 2011, PG. 64
PIN #1767-59-0335


N/E
DWMIGHT THOMAS WOODLIEF
D.B. 1854, PG. 863
B.M. 2011, PG. 64
PIN #1767-80-0838

KALAS FALLS (P.DWG - JML)

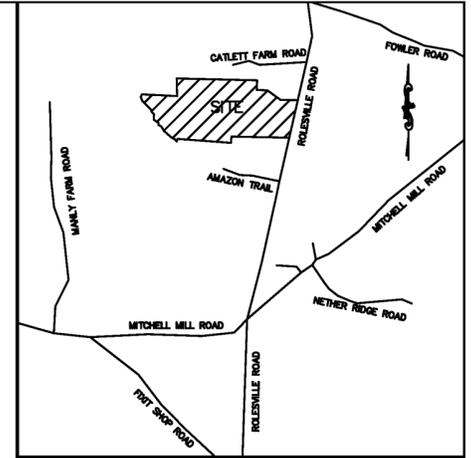

VICINITY MAP

- NOTES:**
- 1) AREA COMPUTED BY COORDINATE METHOD.
 - 2) THERE IS NO NCGS MONUMENT WITHIN 200' OF THIS PROPERTY.
 - 3) NORTH ROTATION WAS OBTAINED VIA NC-VRS.
 - 4) ALL NOTES, SITE DATA, MAXIMUM IMPERVIOUS SURFACE ALLOWED, SETBACK INFORMATION, AND CERTIFICATIONS FOUND ON SHEET 1. LINE AND CURVE TABLES FOUND ON SHEET 6. INSET INFORMATION FOUND ON SHEET 5.

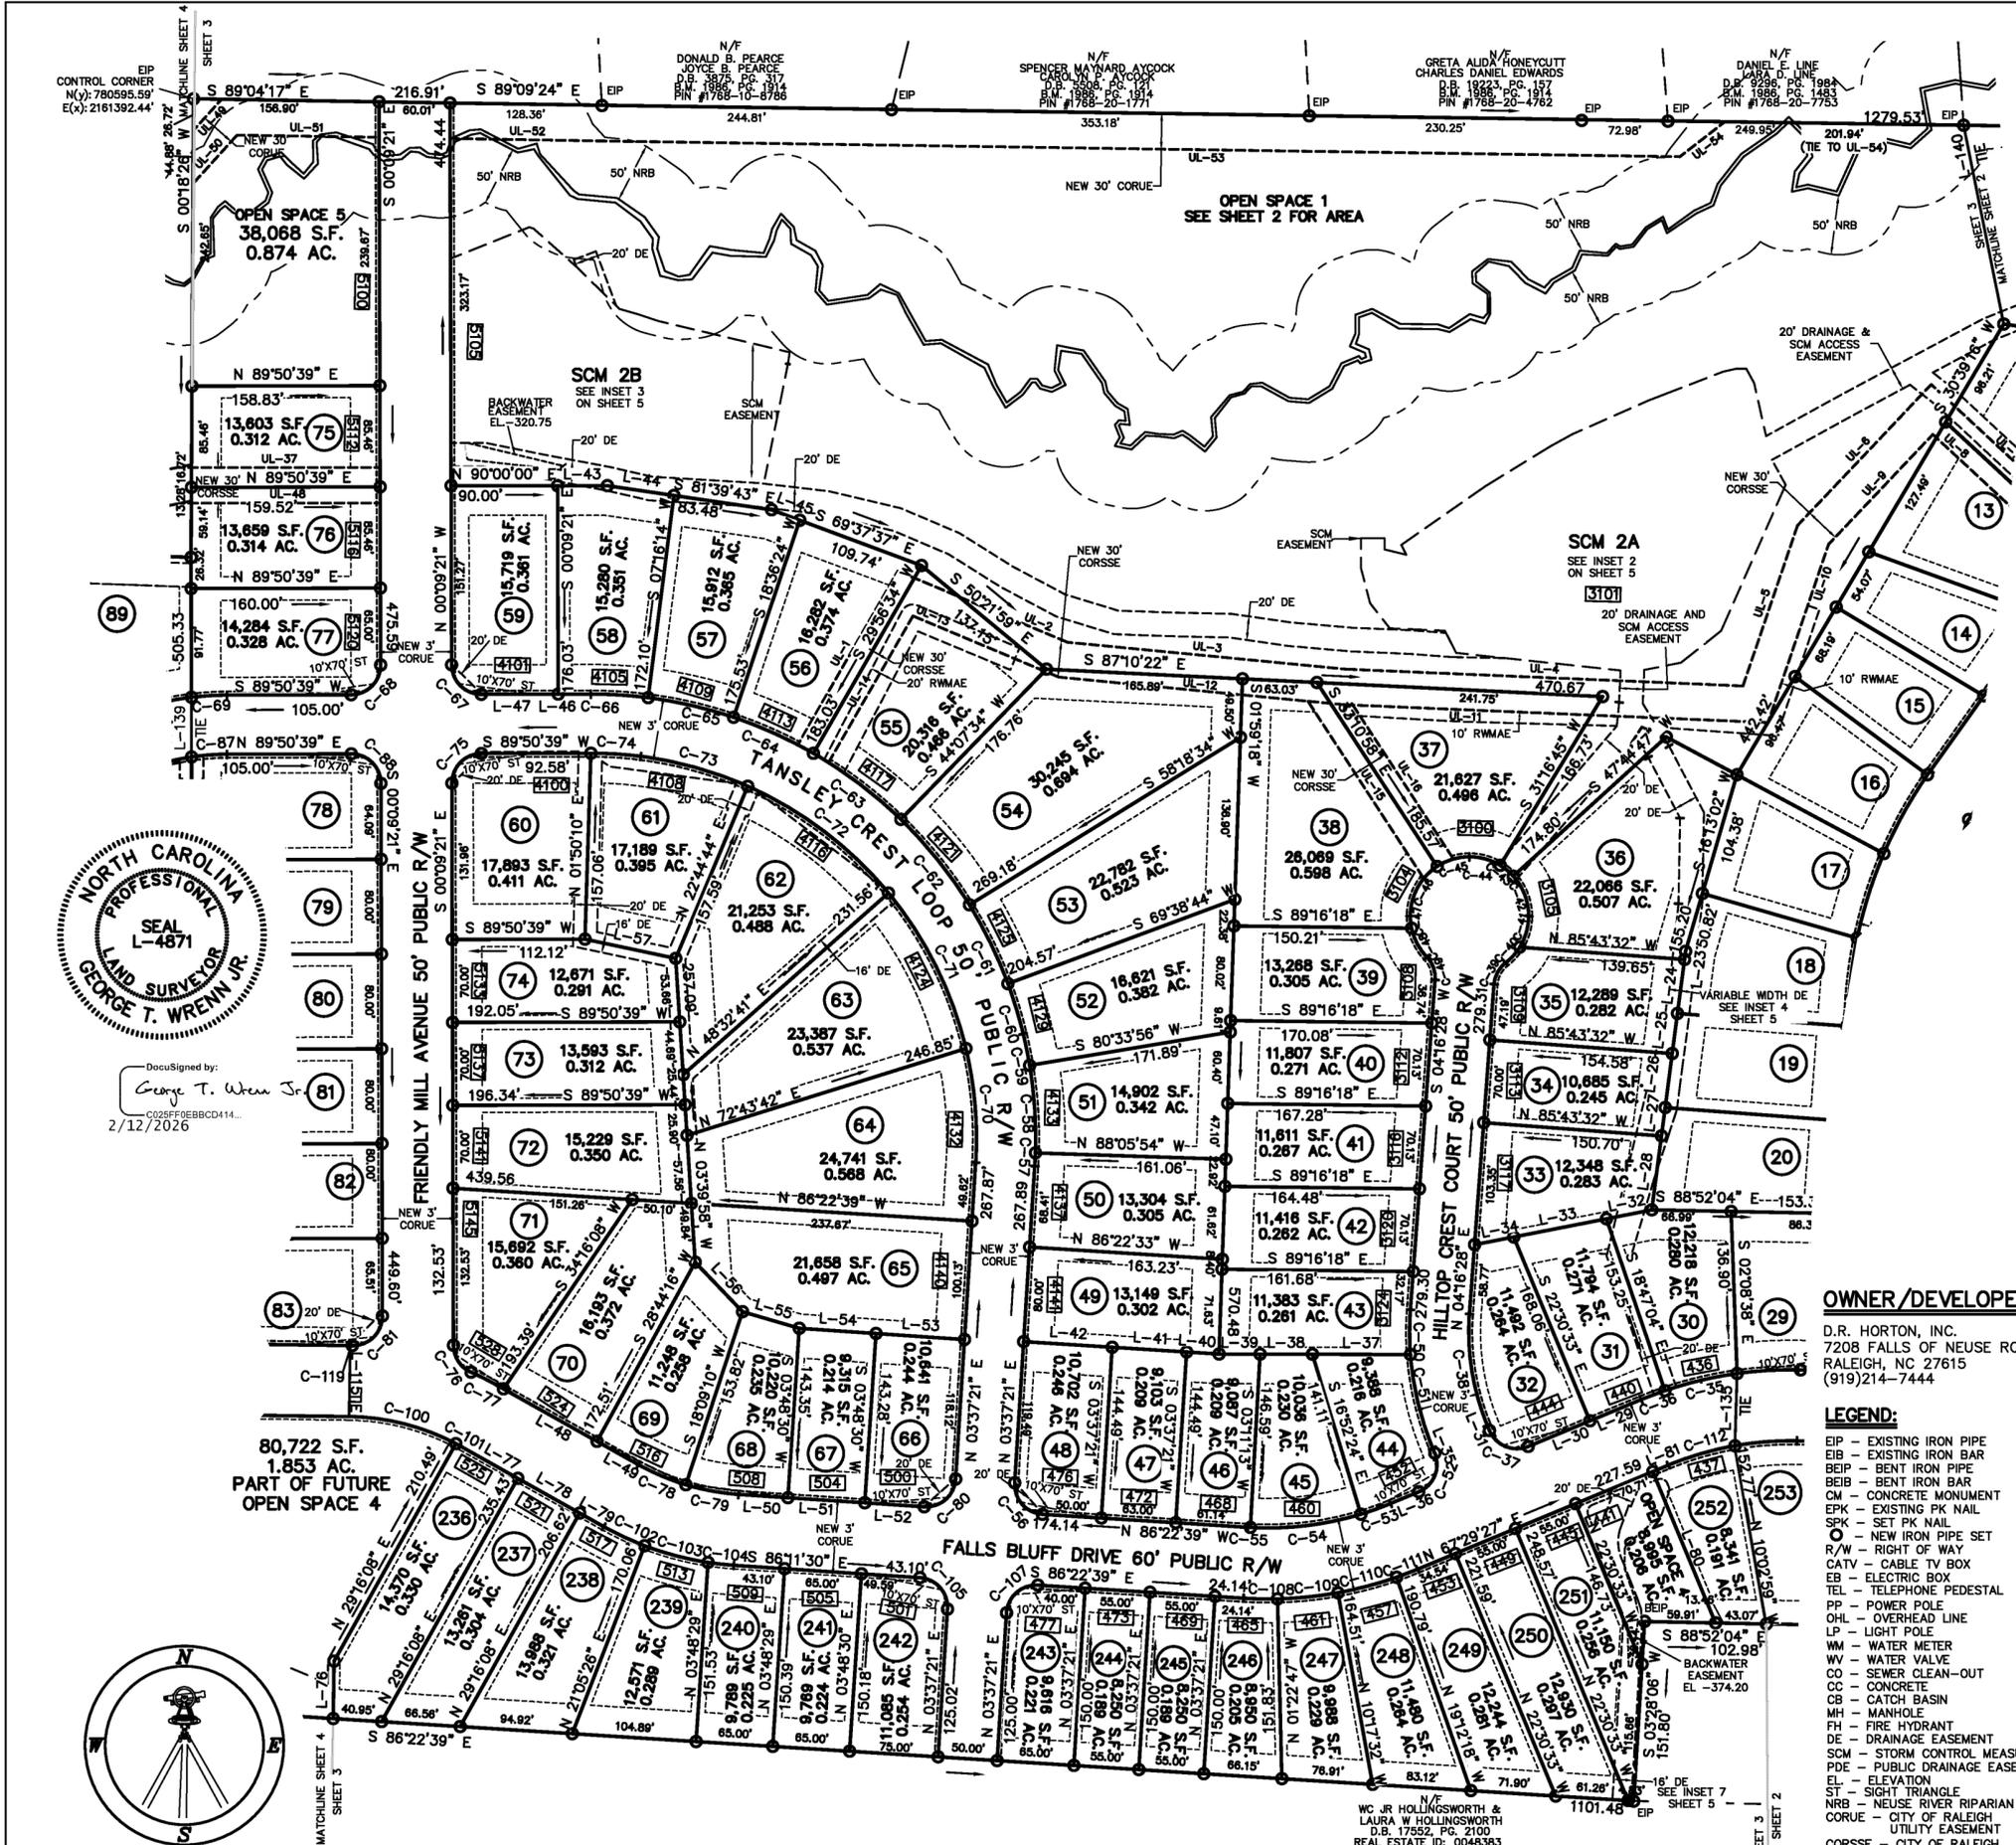

DocuSigned by:
George T. Wrenn, Jr.
0226F5E8BC0411...
2/12/2026

LINE TYPE LEGEND

---	PROPERTY LINE - LINE SURVEYED
---	RIGHT-OF-WAY
---	ADJOINING LINE - LINE NOT SURVEYED
---	OVERHEAD LINE
---	BUILDING SETBACK
---	EASEMENT
---	BUFFER
---	FLOOD HAZARD SOILS

OWNER/DEVELOPER:

D.R. HORTON, INC.
7208 FALLS OF NEUSE ROAD, STE 201
RALEIGH, NC 27615
(919)214-7444

LEGEND:

- EIP - EXISTING IRON PIPE
- EIB - EXISTING IRON BAR
- BEIP - BENT IRON PIPE
- BEIB - BENT IRON BAR
- CM - CONCRETE MONUMENT
- EPK - EXISTING PK NAIL
- SPK - SET PK NAIL
- O - NEW IRON PIPE SET
- R/W - RIGHT OF WAY
- CATV - CABLE TV BOX
- EB - ELECTRIC BOX
- TEL - TELEPHONE PEDESTAL
- PP - POWER POLE
- OHL - OVERHEAD LINE
- LP - LIGHT POLE
- WM - WATER METER
- WV - WATER VALVE
- CC - CONCRETE
- CB - CATCH BASIN
- MH - MANHOLE
- FH - FIRE HYDRANT
- DE - DRAINAGE EASEMENT
- SCM - STORM CONTROL MEASURE
- PDE - PUBLIC DRAINAGE EASEMENT
- EL - ELEVATION
- ST - SIGHT TRIANGLE
- NRB - NEUSE RIVER RIPARIAN BUFFER
- CORUE - CITY OF RALEIGH UTILITY EASEMENT
- CORSE - CITY OF RALEIGH SANITARY SEWER EASEMENT
- RWMAE - RETAINING WALL MAINTENANCE & ACCESS EASEMENT

FINAL PLAT FOR KALAS FALLS - PHASE 1

OWNER: D.R. HORTON, INC.
1600 ROLESVILLE ROAD
REF: D.B. 19008 PAGE: 1446
REF: D.B. 17691 PAGE 1863
REF: B.M. 2025 PAGE 288

TOWN OF ROLESVILLE
WAKE COUNTY, NORTH CAROLINA



SCALE 1"=100'
FEBRUARY 26, 2024
REVISED NOVEMBER 27, 2024
REVISED JUNE 3, 2025
ZONED: R&PUD-CZ
PIN #1767-29-3887
FSP-25-18
SHEET 3 OF 6





PROFESSIONAL LAND SURVEYORS, C-1525, 333 S. WHITE STREET, P.O. BOX 1253, WAKE FOREST N.C., 27588, (919) 556-3148

WC JR HOLLINGSWORTH & LAURA W HOLLINGSWORTH
D.B. 17552, PG. 2100
REAL ESTATE ID: 0048363
PIN #1767-28-4925

KALAS FALLS FP.DWG - JML



DocuSigned by:
George T. Wrenn Jr.
C025FF0EBBCD414...
2/12/2026

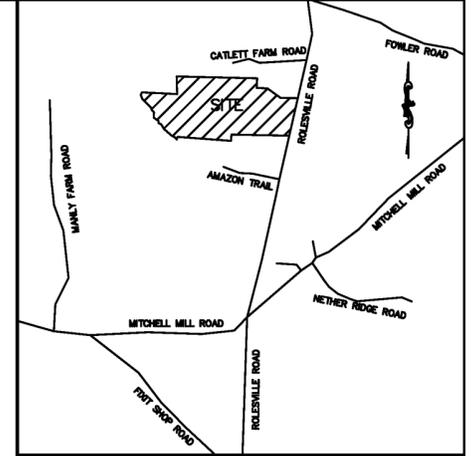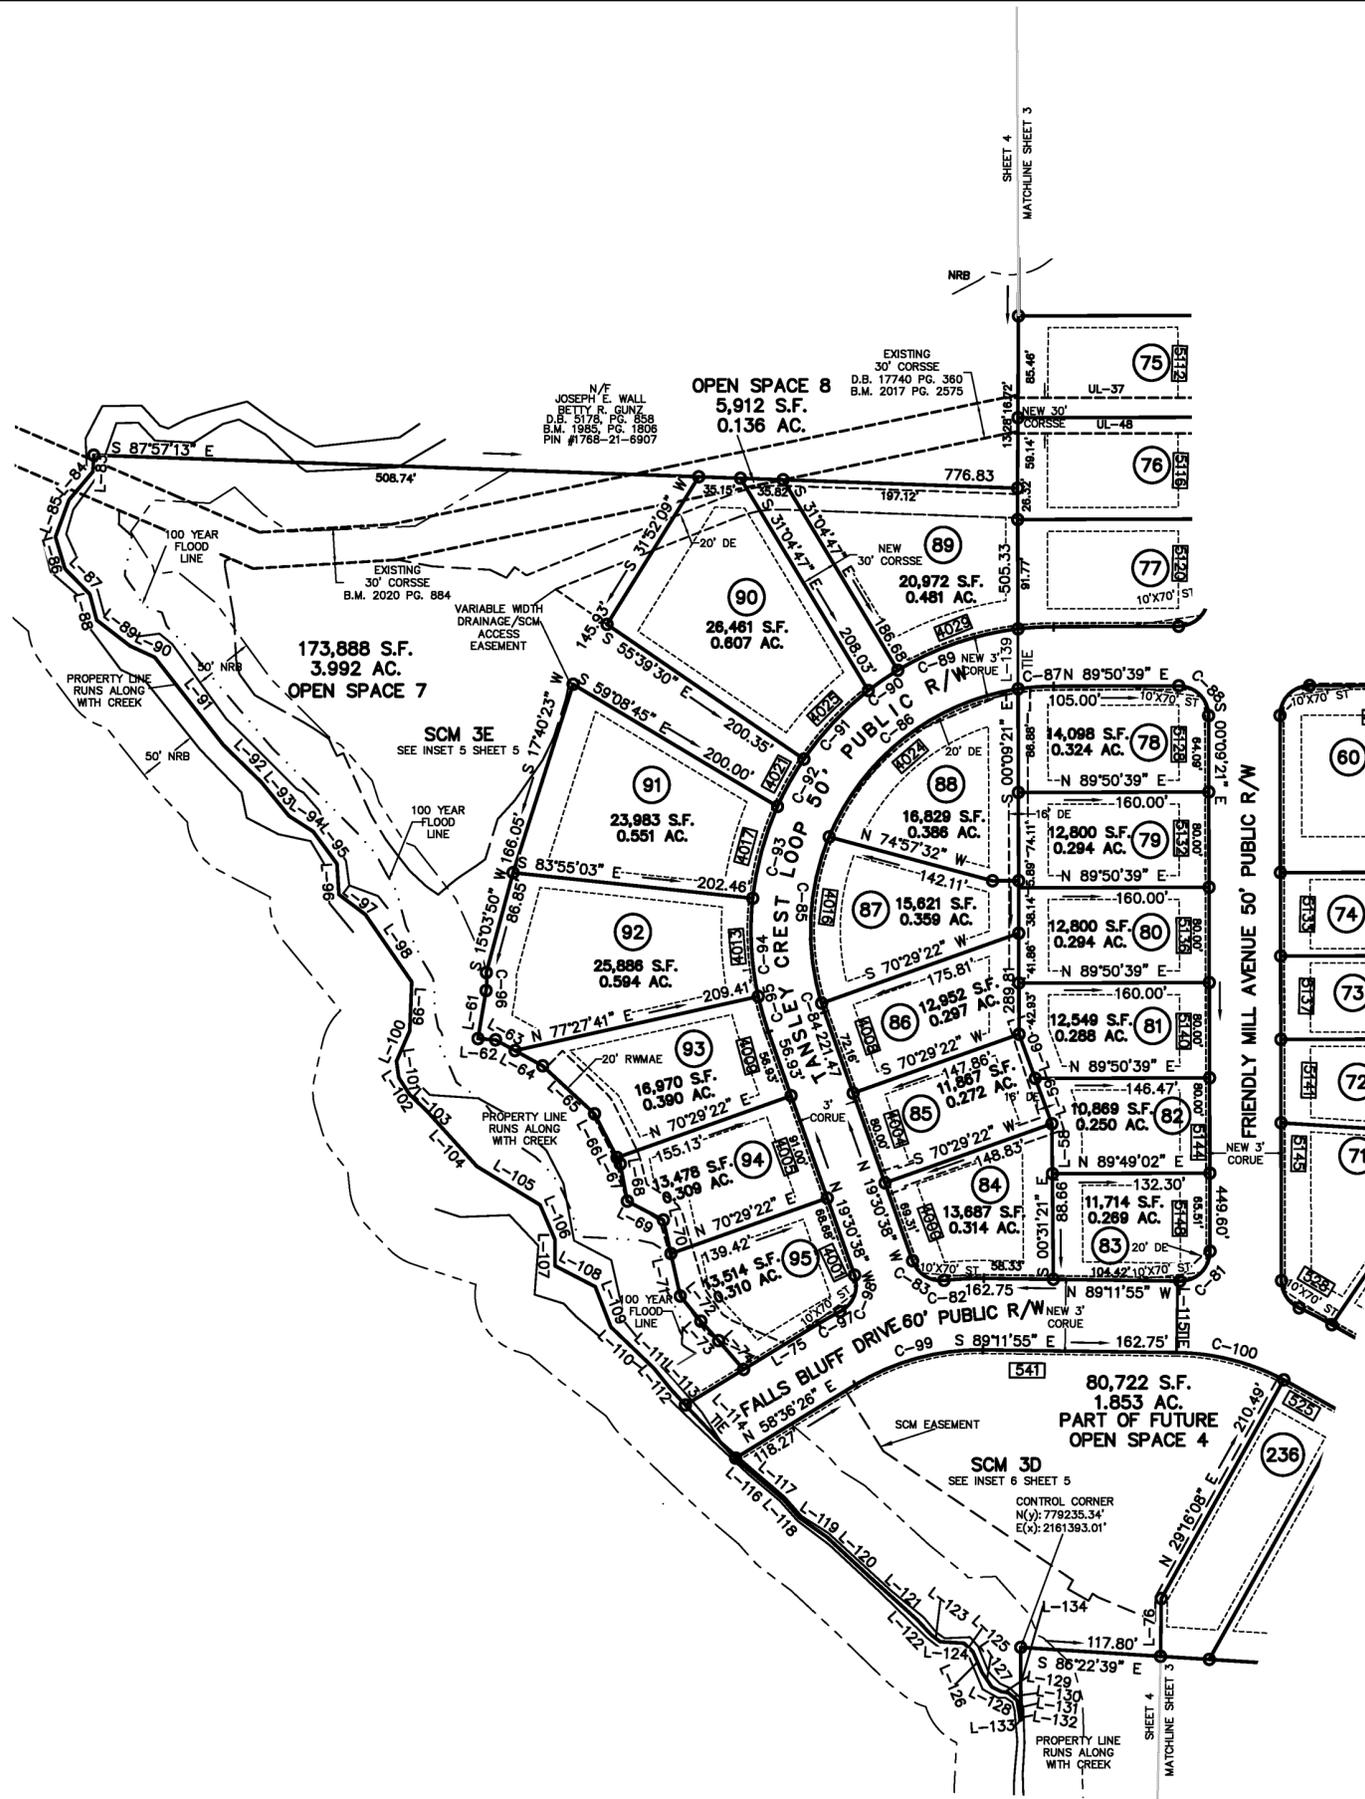

VICINITY MAP

NOTES:

- 1) AREA COMPUTED BY COORDINATE METHOD.
- 2) THERE IS NO NCGS MONUMENT WITHIN 2000' OF THIS PROPERTY.
- 3) NORTH ROTATION WAS OBTAINED VIA NC-VRS.
- 4) ALL NOTES, SITE DATA, MAXIMUM IMPERVIOUS SURFACE ALLOWED, SETBACK INFORMATION, AND CERTIFICATIONS FOUND ON SHEET 1. LINE AND CURVE TABLES FOUND ON SHEET 6. INSET INFORMATION FOUND ON SHEET 5.


LEGEND:

- EIP - EXISTING IRON PIPE
- EIB - EXISTING IRON BAR
- BEIP - BENT IRON PIPE
- BEIB - BENT IRON BAR
- CM - CONCRETE MONUMENT
- EPK - EXISTING PK NAIL
- SPK - SET PK NAIL
- - NEW IRON PIPE SET
- R/W - RIGHT OF WAY
- CATV - CABLE TV BOX
- EB - ELECTRIC BOX
- TEL - TELEPHONE PEDESTAL
- PP - POWER POLE
- OHL - OVERHEAD LINE
- LP - LIGHT POLE
- WM - WATER METER
- WV - WATER VALVE
- CO - SEWER CLEAN-OUT
- CB - CONCRETE
- CB - CATCH BASIN
- MH - MANHOLE
- FH - FIRE HYDRANT
- DE - DRAINAGE EASEMENT
- SCM - STORM CONTROL MEASURE
- PDE - PUBLIC DRAINAGE EASEMENT
- EL - ELEVATION
- ST - SIGHT TRIANGLE
- NRB - NEUSE RIVER RIPARIAN BUFFER
- CORUE - CITY OF RALEIGH UTILITY EASEMENT
- CORSE - CITY OF RALEIGH SANITARY SEWER EASEMENT
- RWMAE - RETAINING WALL MAINTENANCE & ACCESS EASEMENT

OWNER/DEVELOPER:


D.R. HORTON, INC.
7208 FALLS OF NEUSE ROAD, STE 201
RALEIGH, NC 27615
(919)214-7444

LINE TYPE LEGEND

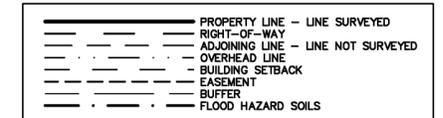


FINAL PLAT FOR
KALAS FALLS - PHASE 1

OWNER: D.R. HORTON, INC.
1600 ROLESVILLE ROAD
REF: D.B. 19008 PAGE: 1446
REF: D.B. 17691 PAGE 1863
REF: B.M. 2025 PAGE 288
TOWN OF ROLESVILLE
WAKE COUNTY, NORTH CAROLINA

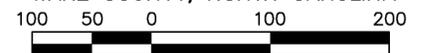




SCALE 1"=100'

FEBRUARY 26, 2024
REVISED NOVEMBER 27, 2024
REVISED JUNE 3, 2025
ZONED: R&PUD-CZ
PIN #1767-29-3887
FSP-25-18
SHEET 4 OF 6

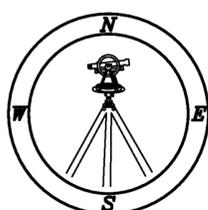



DocuSigned by:
George T. Wrenn Jr.
C025FF0EBBCD414...
2/12/2026

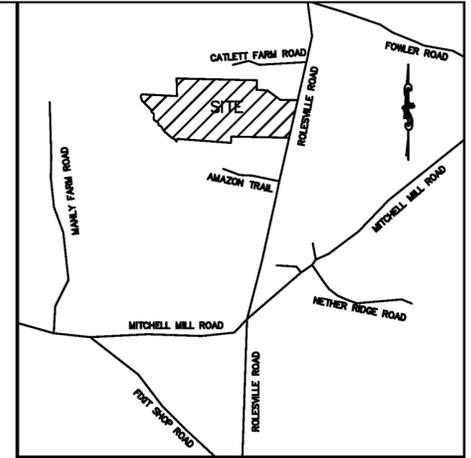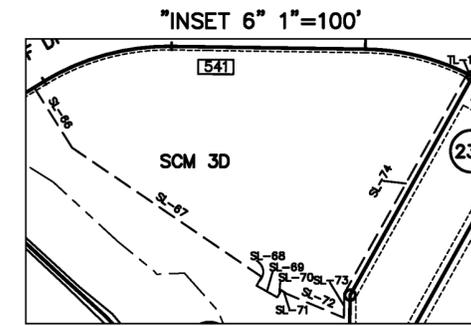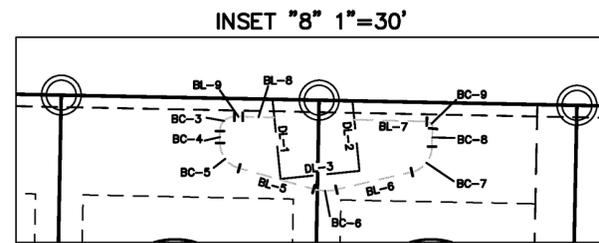

VICINITY MAP
OWNER/DEVELOPER:
D.R. HORTON, INC.
7208 FALLS OF NEUSE ROAD, STE 201
RALEIGH, NC 27615
(919)214-7444

- LEGEND:**
- EIP - EXISTING IRON PIPE
 - EIB - EXISTING IRON BAR
 - BEIP - BENT IRON PIPE
 - BEIB - BENT IRON BAR
 - CM - CONCRETE MONUMENT
 - EPK - EXISTING PK NAIL
 - SPK - SET PK NAIL
 - - NEW IRON PIPE SET
 - R/W - RIGHT OF WAY
 - CATV - CABLE TV BOX
 - EB - ELECTRIC BOX
 - TEL - TELEPHONE PEDESTAL
 - PP - POWER POLE
 - OHL - OVERHEAD LINE
 - LP - LIGHT POLE
 - WM - WATER METER
 - WV - WATER VALVE
 - CO - SEWER CLEAN-OUT
 - CONC - CONCRETE
 - CB - CATCH BASIN
 - MH - MANHOLE
 - FH - FIRE HYDRANT
 - DE - DRAINAGE EASEMENT
 - SCM - STORM CONTROL MEASURE
 - PDE - PUBLIC DRAINAGE EASEMENT
 - EL - ELEVATION
 - ST - SIGHT TRIANGLE
 - NRB - NEUSE RIVER RIPARIAN BUFFER
 - CORUE - CITY OF RALEIGH UTILITY EASEMENT
 - CORSE - CITY OF RALEIGH SANITARY SEWER EASEMENT
 - RWMAE - RETAINING WALL MAINTENANCE & ACCESS EASEMENT







- NOTES:**
- 1) AREA COMPUTED BY COORDINATE METHOD.
 - 2) THERE IS NO NCGS MONUMENT WITHIN 2000' OF THIS PROPERTY.
 - 3) NORTH ROTATION WAS OBTAINED VIA NC-VRS.
 - 4) ALL NOTES, SITE DATA, MAXIMUM IMPERVIOUS SURFACE ALLOWED, SETBACK INFORMATION, AND CERTIFICATIONS FOUND ON SHEET 1. LINE AND CURVE TABLES FOUND ON SHEET 6.


LINE TYPE LEGEND

—	PROPERTY LINE - LINE SURVEYED
- - -	RIGHT-OF-WAY
- · - · -	ADJOINING LINE - LINE NOT SURVEYED
- - - - -	OVERHEAD LINE
- · - · - · -	BUILDING SETBACK
- · - · - · - · -	EASEMENT
- · - · - · - · - · -	BUFFER
- · - · - · - · - · - · -	FLOOD HAZARD SOILS

FINAL PLAT FOR
KALAS FALLS - PHASE 1
OWNER: D.R. HORTON, INC.
1600 ROLESVILLE ROAD
REF: D.B. 19008 PAGE: 1446
REF: D.B. 17691 PAGE 1863
REF: B.M. 2025 PAGE 288
TOWN OF ROLESVILLE
WAKE COUNTY, NORTH CAROLINA

SCALE 1"=100'
FEBRUARY 26, 2024
REVISED NOVEMBER 27, 2024
REVISED JUNE 3, 2025
ZONED: R&PUD-CZ
PIN #1767-29-3887
FSP-25-18
SHEET 5 OF 6

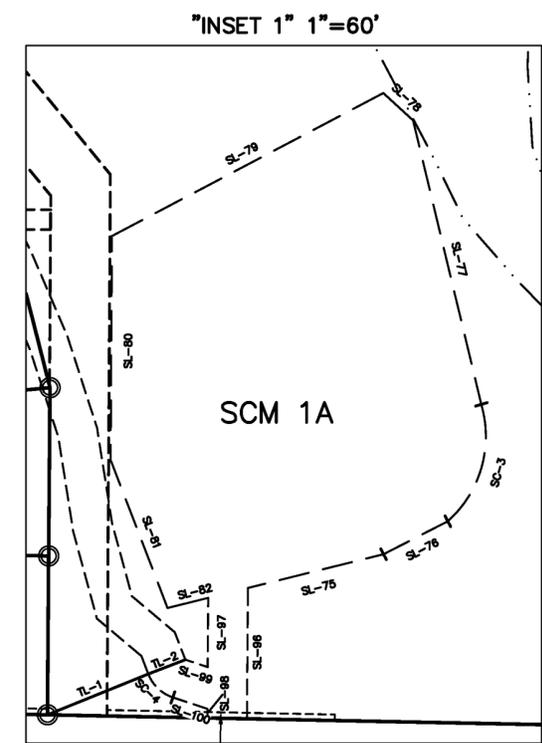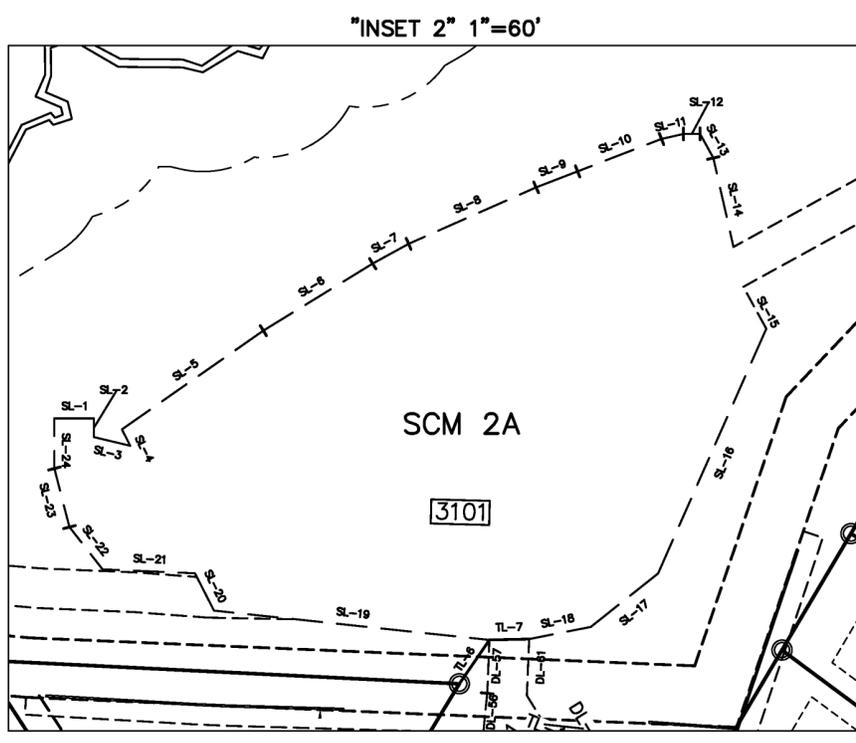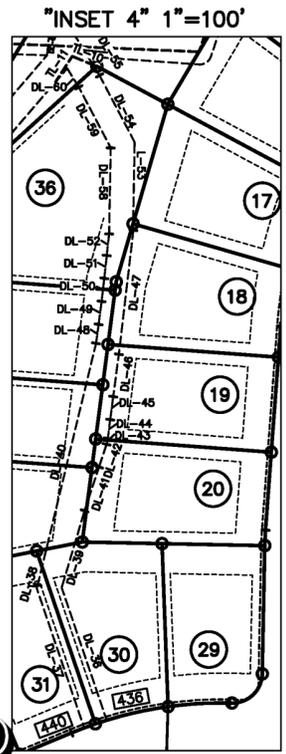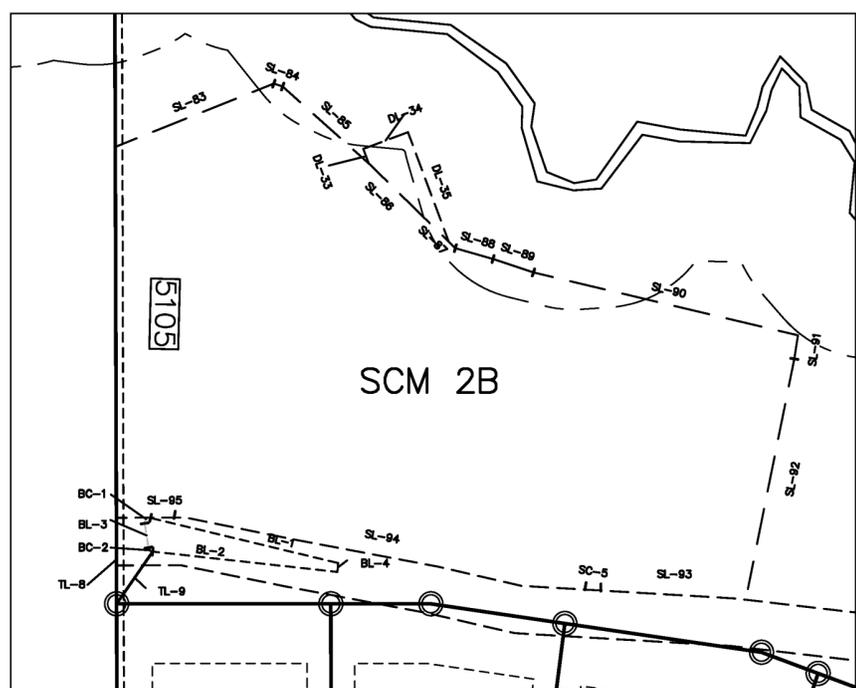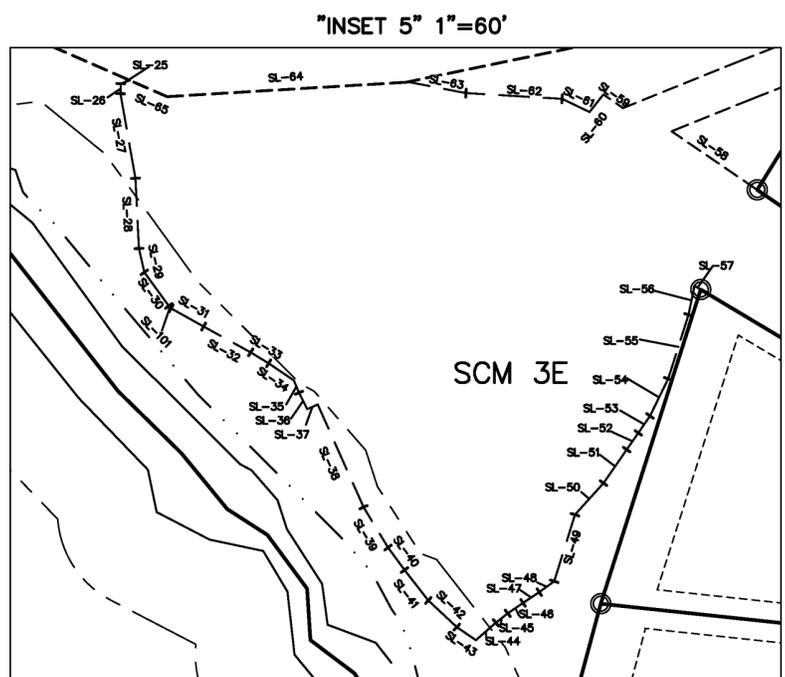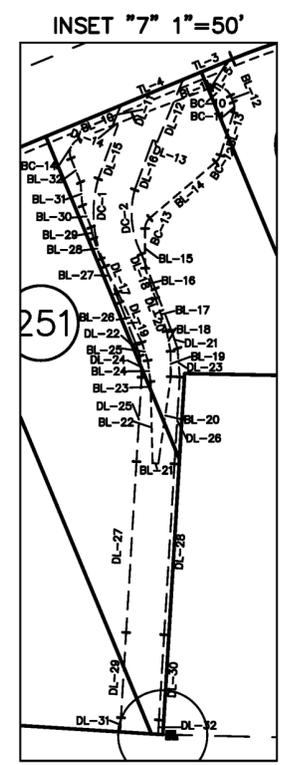

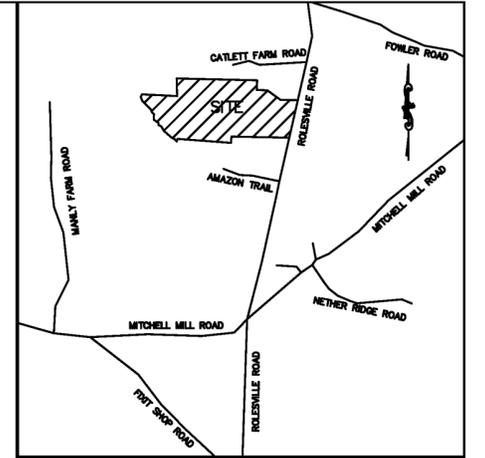

VICINITY MAP


OWNER/DEVELOPER:

D.R. HORTON, INC.
7208 FALLS OF NEUSE ROAD, STE 201
RALEIGH, NC 27615
(919)214-7444

NOTES:

- AREA COMPUTED BY COORDINATE METHOD.
- THERE IS NO NCGS MONUMENT WITHIN 2000' OF THIS PROPERTY.
- NORTH ROTATION WAS OBTAINED VIA NC-VRS.
- ALL NOTES, SITE DATA, MAXIMUM IMPERVIOUS SURFACE ALLOWED, SETBACK INFORMATION, AND CERTIFICATIONS FOUND ON SHEET 1. INSET INFORMATION FOUND ON SHEET 5.

LINE TYPE LEGEND

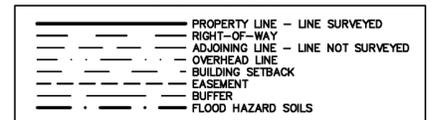

FINAL PLAT FOR

KALAS FALLS - PHASE 1

OWNER: D.R. HORTON, INC.

1600 ROLESVILLE ROAD

REF: D.B. 19008 PAGE: 1446

REF: D.B. 17691 PAGE 1863

REF: B.M. 2025 PAGE 288

TOWN OF ROLESVILLE

WAKE COUNTY, NORTH CAROLINA

100 50 0 100 200

SCALE 1"=100'

FEBRUARY 26, 2024

REVISED NOVEMBER 27, 2024

REVISED JUNE 3, 2025

ZONED: R&PUD-CZ

PIN #1767-29-3887

FSP-25-18

SHEET 6 OF 6

KALAS FALLS (P.DWG - JML)



DocuSigned by:
George T. Wrenn Jr.
C025F96BCB0414...
2/12/2026

LINE TABLE			LINE TABLE CONT.			CURVE TABLE					CURVE TABLE CONT.				
LINE	BEARING	DISTANCE	LINE	BEARING	DISTANCE	CURVE	ARC LENGTH	RADIUS	CHORD LENGTH	CHORD BEARING	CURVE	ARC LENGTH	RADIUS	CHORD LENGTH	CHORD BEARING
L-1	N 01°07'56" E	49.51'	L-70	N 12°35'07" W	28.83'	C-1	39.27'	25.00'	35.36'	S 43°52'04" E	C-61	74.20'	375.00'	74.07'	S 28°01'21" E
L-2	N 01°07'56" E	57.31'	L-71	N 12°35'07" W	36.58'	C-2	12.73'	208.84'	12.73'	S 02°54'01" W	C-62	92.83'	375.00'	92.59'	S 38°46'56" E
L-3	N 04°16'28" E	70.24'	L-72	N 39°18'21" W	27.22'	C-3	52.93'	325.00'	52.93'	N 08°56'24" E	C-63	92.83'	375.00'	92.59'	S 52°57'56" E
L-4	S 04°16'28" W	70.24'	L-73	S 42°28'27" E	22.12'	C-4	40.83'	25.00'	38.51'	S 80°30'36" W	C-64	74.20'	375.00'	74.07'	S 65°43'31" E
L-5	N 04°16'28" E	29.40'	L-74	N 40°52'02" W	32.00'	C-5	7.82'	255.00'	7.82'	N 71°42'26" W	C-65	74.20'	375.00'	74.07'	S 77°03'41" E
L-6	N 01°07'56" E	30.14'	L-75	N 58°36'26" E	73.74'	C-6	204.91'	255.00'	199.44'	N 47°48'31" W	C-66	48.61'	375.00'	48.57'	N 86°28'54" W
L-7	S 01°07'56" W	51.68'	L-76	S 00°48'05" W	48.44'	C-7	78.28'	255.00'	78.00'	N 181°3'08" W	C-67	39.27'	25.00'	35.36'	N 45°09'21" W
L-8	N 01°07'56" E	55.00'	L-77	S 80°43'52" E	54.61'	C-8	39.27'	25.00'	35.36'	N 03°15'29" W	C-68	39.27'	25.00'	35.36'	S 44°50'39" W
L-9	S 01°07'56" W	28.81'	L-78	N 60°43'52" W	60.00'	C-9	39.27'	25.00'	35.36'	N 46°07'56" E	C-69	30.07'	255.00'	30.05'	S 86°27'57" W
L-10	N 40°31'49" W	2.45'	L-79	N 60°43'52" W	23.37'	C-10	39.27'	25.00'	35.36'	S 43°52'04" E	C-70	96.94'	325.00'	96.58'	N 04°55'22" W
L-11	S 40°31'49" E	2.82'	L-80	N 22°30'33" W	138.26'	C-11	40.80'	305.00'	40.77'	S 02°42'00" E	C-71	147.94'	325.00'	146.66'	S 26°30'30" E
L-12	S 55°19'48" E	69.08'	L-81	N 67°29'27" E	14.17'	C-12	65.04'	305.00'	64.92'	N 12°38'30" W	C-72	150.58'	325.00'	149.24'	S 52°49'19" E
L-13	S 66°24'52" E	16.73'	L-82	N 11°30'13" E	8.30'	C-13	66.19'	305.00'	66.06'	S 24°58'06" E	C-73	94.30'	325.00'	93.97'	S 74°24'28" E
L-14	S 66°24'52" E	79.87'	L-83	S 02°39'47" W	13.83'	C-14	65.95'	305.00'	65.83'	S 37°22'51" E	C-74	42.18'	325.00'	42.15'	S 86°28'16" E
L-15	S 66°24'52" E	59.96'	L-84	N 40°15'46" E	31.15'	C-15	65.44'	305.00'	65.32'	N 49°43'21" W	C-75	39.27'	25.00'	35.36'	S 44°50'39" W
L-16	N 72°35'08" W	34.50'	L-85	N 20°09'45" E	33.08'	C-16	66.68'	305.00'	66.56'	S 62°07'57" E	C-76	28.73'	25.00'	27.17'	N 33°04'25" W
L-17	N 72°35'08" W	75.00'	L-86	S 16°41'57" E	27.86'	C-17	22.30'	305.00'	22.30'	N 70°29'26" W	C-77	23.87'	260.00'	23.86'	S 63°21'40" E
L-18	N 35°33'04" E	51.11'	L-87	S 44°20'29" E	29.85'	C-18	46.02'	25.00'	39.79'	S 19°50'43" E	C-78	43.51'	200.00'	43.43'	N 65°39'49" W
L-19	N 35°33'04" E	3.13'	L-88	N 14°55'53" W	22.59'	C-19	21.03'	25.00'	20.41'	N 59°38'46" E	C-79	45.36'	200.00'	45.26'	N 79°41'38" W
L-20	S 35°33'04" W	5.46'	L-89	N 52°21'36" W	35.47'	C-20	70.89'	50.00'	65.10'	N 43°07'35" E	C-80	39.35'	25.00'	35.41'	S 48°42'55" W
L-21	S 82°05'19" E	8.36'	L-90	S 65°21'39" E	22.70'	C-21	58.61'	50.00'	55.31'	S 33°34'48" E	C-81	39.85'	25.00'	35.77'	S 45°30'52" W
L-22	N 88°52'04" W	1.88'	L-91	N 38°05'46" W	93.82'	C-22	21.19'	50.00'	21.19'	N 01°15'22" E	C-82	33.63'	260.00'	33.60'	S 87°05'46" W
L-23	N 07°26'27" E	6.99'	L-92	N 45°39'31" W	44.56'	C-23	19.93'	50.00'	19.80'	S 78°34'46" E	C-83	33.64'	25.00'	31.16'	S 58°03'35" E
L-24	S 07°26'27" W	45.98'	L-93	N 39°22'10" W	36.54'	C-24	40.89'	50.00'	39.76'	N 66°34'14" E	C-84	7.84'	205.00'	7.84'	S 18°24'53" E
L-25	N 07°26'27" E	34.16'	L-94	S 57°15'53" E	24.11'	C-25	37.85'	50.00'	36.76'	N 21°34'14" E	C-85	142.57'	205.00'	139.71'	S 02°36'15" W
L-26	N 07°26'27" E	45.96'	L-95	N 36°22'51" W	33.64'	C-26	11.03'	50.00'	11.01'	N 08°19'09" W	C-86	210.75'	205.00'	201.59'	S 51°58'42" W
L-27	N 07°26'27" E	24.14'	L-96	N 03°44'35" W	26.91'	C-27	20.41'	25.00'	20.41'	N 11°27'23" W	C-87	30.11'	205.00'	30.08'	S 65°38'12" W
L-28	N 07°26'27" E	63.01'	L-97	S 52°57'23" E	27.72'	C-28	4.53'	375.00'	4.53'	N 35°12'20" E	C-88	39.27'	25.00'	35.36'	S 45°09'21" E
L-29	S 67°29'27" W	48.93'	L-98	N 34°35'00" W	68.72'	C-29	78.26'	375.00'	76.26'	N 29°02'03" E	C-89	107.56'	255.00'	106.76'	S 71°00'14" W
L-30	N 67°29'27" E	56.54'	L-99	N 02°17'22" E	41.11'	C-30	74.94'	375.00'	74.82'	N 17°29'02" E	C-90	30.07'	255.00'	30.05'	N 55°32'32" E
L-31	N 22°30'33" W	4.90'	L-100	N 23°41'14" E	27.83'	C-31	48.98'	375.00'	48.95'	N 08°01'00" E	C-91	79.32'	255.00'	79.00'	N 43°15'10" E
L-32	N 78°54'52" E	39.04'	L-101	N 08°10'41" W	13.91'	C-32	13.16'	255.00'	13.16'	S 02°47'55" W	C-92	45.59'	255.00'	45.53'	S 29°13'11" W
L-33	N 78°54'52" E	79.91'	L-102	N 32°38'01" W	16.83'	C-33	39.27'	25.00'	35.36'	N 46°07'56" E	C-93	80.18'	255.00'	79.85'	N 15°05'25" E
L-34	S 78°54'52" W	33.73'	L-103	S 46°18'35" E	20.50'	C-34	51.87'	330.00'	51.81'	S 86°37'47" W	C-94	82.88'	255.00'	82.51'	N 03°13'41" W
L-35	N 22°30'33" W	4.90'	L-104	S 42°07'24" E	62.36'	C-35	62.85'	330.00'	62.75'	N 76°40'17" E	C-95	31.03'	255.00'	31.01'	S 16°01'28" E
L-36	N 67°29'27" E	25.94'	L-105	N 58°42'25" W	62.01'	C-36	21.45'	330.00'	21.45'	N 69°21'12" E	C-96	15.18'	50.00'	15.12'	N 00°46'44" E
L-37	N 89°51'27" W	82.83'	L-106	N 23°11'55" W	31.65'	C-37	39.27'	25.00'	35.36'	S 67°30'33" E	C-97	20.65'	260.00'	20.65'	S 05°52'58" W
L-38	S 89°51'27" E	44.29'	L-107	S 00°30'04" E	22.21'	C-38	95.83'	205.00'	94.96'	S 09°07'02" E	C-98	36.07'	25.00'	33.02'	S 21°49'26" W
L-39	S 89°51'27" E	34.63'	L-108	S 62°39'00" E	37.98'	C-39	21.03'	25.00'	20.41'	S 28°22'09" W	C-99	112.38'	200.00'	110.91'	S 74°42'15" W
L-40	S 86°22'39" E	27.51'	L-109	S 21°12'10" E	36.19'	C-40	18.05'	50.00'	17.95'	S 42°07'24" W	C-100	93.88'	200.00'	93.02'	N 75°45'07" W
L-41	S 86°22'39" E	63.00'	L-110	S 48°10'09" E	24.99'	C-41	27.74'	50.00'	27.38'	S 15°53'29" W	C-101	5.49'	200.00'	5.49'	S 61°31'05" E
L-42	S 86°22'39" E	75.00'	L-111	S 48°10'09" E	25.41'	C-42	36.87'	50.00'	36.04'	S 21°07'37" E	C-102	38.14'	260.00'	38.10'	S 64°55'59" E
L-43	N 90°00'00" E	42.05'	L-112	N 38°54'15" W	21.30'	C-43	14.37'	50.00'	14.32'	S 50°29'14" E	C-103	55.48'	260.00'	55.37'	S 75°14'52" E
L-44	S 81°39'43" E	56.87'	L-113	N 42°24'51" W	19.06'	C-44	27.30'	50.00'	26.96'	S 74°21'37" E	C-104	21.92'	260.00'	21.92'	N 63°46'53" W
L-45	N 69°37'37" W	25.41'	L-114	N 43°24'22" W	61.34'	C-45	28.96'	50.00'	28.55'	S 73°24'31" W	C-105	39.27'	25.00'	35.30'	N 41°17'08" W
L-46	S 89°50'39" W	64.61'	L-115	N 00°48'05" W	58.60'	C-46	49.58'	50.00'	47.58'	N 28°24'31" E	C-106	39.27'	25.00'	35.36'	N 43°52'04" W
L-47	N 89°50'39" E	2.00'	L-116	N 47°41'10" W	11.79'	C-47	10.37'	50.00'	10.36'	N 05°56'39" W	C-107	39.27'	25.00'	35.36'	N 48°37'21" E
L-48	N 60°43'52" W	90.71'	L-117	N 49°39'53" W	41.15'	C-48	27.95'	50.00'	27.59'	S 27°54'06" E	C-108	28.81'	330.00'	28.80'	S 88°52'43" E
L-49	N 60°43'52" W	40.20'	L-118	N 41°10'36" W	20.38'	C-49	21.03'	25.00'	20.41'	N 19°49'13" W	C-109	51.33'	330.00'	51.28'	S 84°09'51" W
L-50	N 86°11'30" W	41.95'	L-119	S 54°57'57" E	28.56'	C-50	37.89'	255.00'	37.86'	S 00°01'02" W	C-110	51.33'	330.00'	51.28'	N 75°15'05" E
L-51	N 86°11'30" W	65.00'	L-120	N 47°07'04" W	52.87'	C-51	81.31'	255.00'	80.98'	N 13°22'28" W	C-111	19.03'	330.00'	19.03'	N 69°08'35" E
L-52	S 86°11'30" E	50.38'	L-121	N 47°58'39" W	49.45'	C-52	39.27'	25.00'	35.36'	N 22°29'27" E	C-112	56.71'	270.00'	56.60'	N 73°43'14" E
L-53	N 86°07'48" W	75.00'	L-122	N 43°10'54" W	17.79'	C-53	26.54'	270.00'	26.53'	S 70°18'26" W	C-113	52.69'	270.00'	52.61'	S 85°32'29" W
L-54	S 86°07'48" E	65.00'	L-123	N 52°39'02" W	9.54'	C-54	94.55'	270.00'	94.07'	N 83°09'19" E	C-114	39.27'	25.00'	35.36'	N 46°07'56" E
L-55	N 73°43'29" W	50.00'	L-124	N 86°33'59" W	19.99'	C-55	2.05'	270.00'	2.05'	S 86°35'43" E	C-115	33.77'	270.00'	33.75'	S 85°17'04" E
L-56	S 43°46'40" E	57.82'	L-125	S 46°32'53" E	10.44'	C-56	39.27'	25.00'	35.36'	N 41°22'39" W	C-116	48.89'	30.00'	43.66'	N 35°00'39" W
L-57	N 78°02'55" W	78.38'	L-126	N 23°35'41" W	18.94'	C-57	11.26'	375.00'	11.26'	S 02°45'43" W	C-117	47.31'	330.00'	47.27'	S 84°45'39" E
L-58	S 00°31'21" E	41.97'	L-127	N 34°05'00" W	14.62'	C-58	74.20'	375.00'	74.07'						