


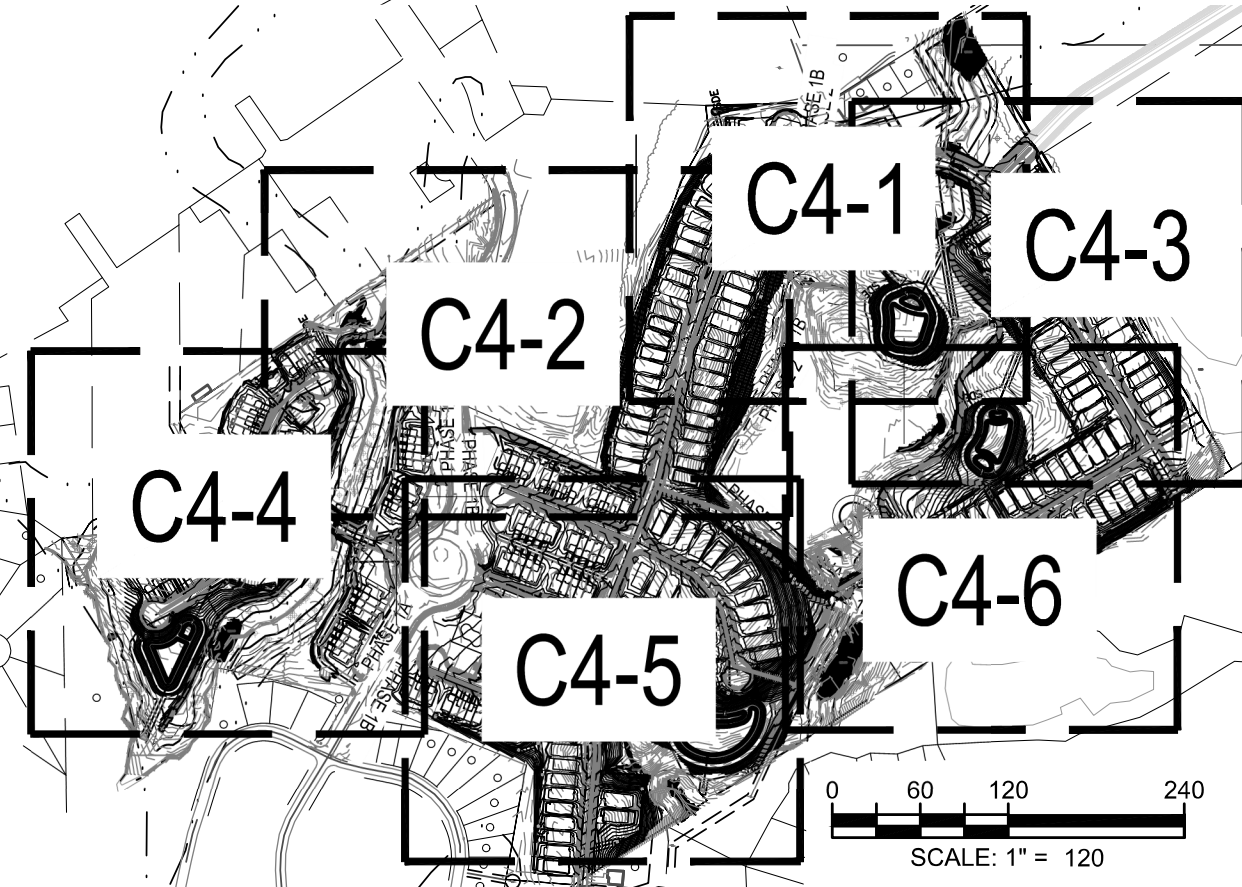

Know what's below.  
Call before you

|                                                                                       |                      |                  |                                                                        |      |   |                   |   |  |              |                                                                                       |            |                                |
|---------------------------------------------------------------------------------------|----------------------|------------------|------------------------------------------------------------------------|------|---|-------------------|---|--|--------------|---------------------------------------------------------------------------------------|------------|--------------------------------|
|  | OVERALL GRADING PLAN |                  | PARKER RIDGE<br>82 SCHOOL STREET<br>ROESVILLE / NORTH CAROLINA / 27571 |      | LENNAR<br>CORPORAION<br>1100 PERIMETER PARK DRIVE, SUITE 112<br>MORRISVILLE / NORTH CAROLINA / 27560 |                   | <br>S440 WADE PARK BLVD, SUITE 102<br>RALEIGH NC 27607<br>WWW.BCEINC.COM<br>NC LICENSE #C-4397 ©2023 |  | DESIGNED BY: |  A | 11/2/2024  | PER TOWN OF ROESVILLE COMMENTS |
|                                                                                       |                      |                  |                                                                        |      |   |                   |   |  | DRAWN BY:    |  A | 11/21/2023 | PER TOWN OF ROESVILLE COMMENT  |
|                                                                                       |                      |                  |                                                                        |      |   |                   |   |  | REVIEWED BY: |  A | 10/02/2023 | PER TOWN OF ROESVILLE COMMENT  |
|                                                                                       |                      |                  |                                                                        |      |   |                   |   |  |              |  A | 08/01/2023 | PER TOWN OF ROESVILLE COMMENT  |
| FILE NUMBER:<br>8430-03                                                               |                      | DATE: 01/12/2024 |                                                                        | C4-0 |   | INITIAL SUBMITTAL |   |  |              |                                                                                       |            |                                |