


SEE SHEET C7.03

SEE SHEET C7.12

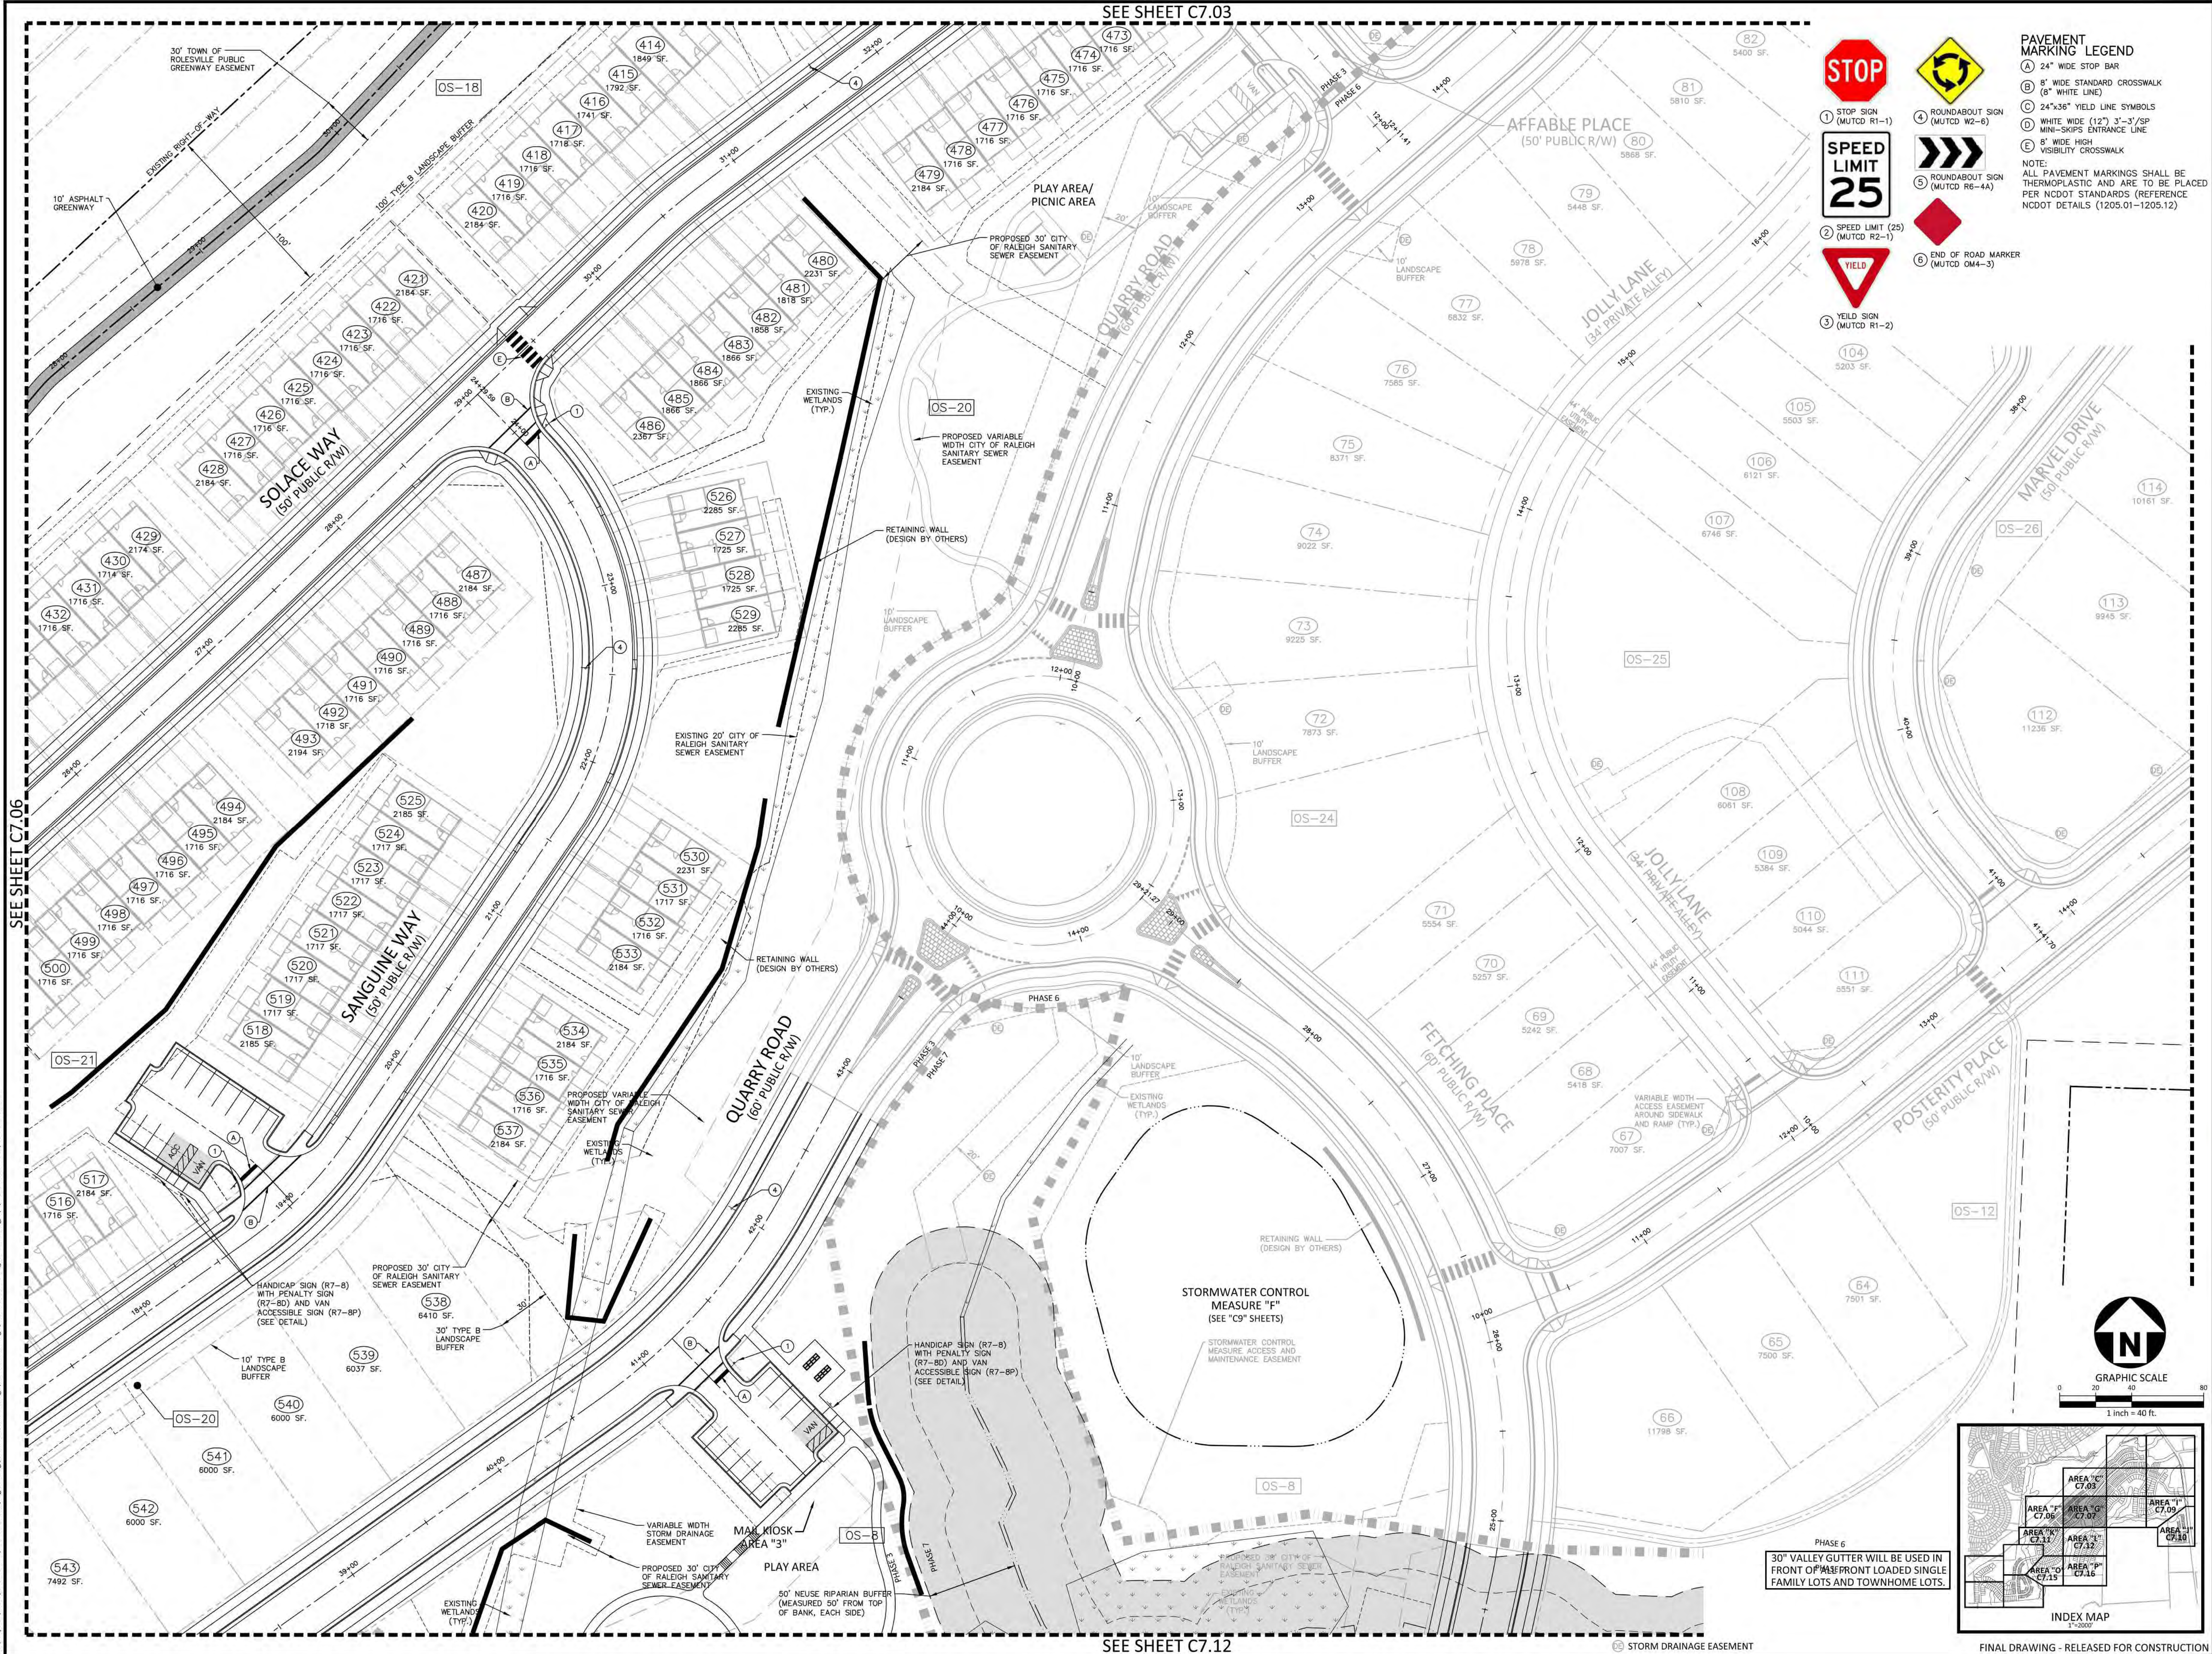

1 STOP SIGN (MUTCD R1-1)



2 SPEED LIMIT (25) (MUTCD R2-1)




3 YIELD SIGN (MUTCD R1-2)



4 ROUNDABOUT SIGN (MUTCD W2-6)



5 ROUNDABOUT SIGN (MUTCD R6-4A)

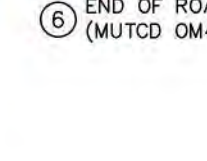


6 END OF ROAD MARKER (MUTCD OM4-3)

PAVEMENT MARKING LEGEND
A 24" WIDE STOP BAR
B 8" WIDE STANDARD CROSSWALK (8" WHITE LINE)
C 24"x36" YIELD LINE SYMBOLS
D WHITE WIDE (12") 3"-3"/SP MINI-SHOPS ENTRANCE LINE
E 8" WIDE HIGH VISIBILITY CROSSWALK
NOTE: ALL PAVEMENT MARKINGS SHALL BE THERMOPLASTIC AND ARE TO BE PLACED PER NCDOT STANDARDS (REFERENCE NCDOT DETAILS (1205.01-1205.12))



GRAPHIC SCALE
1 inch = 40 ft.

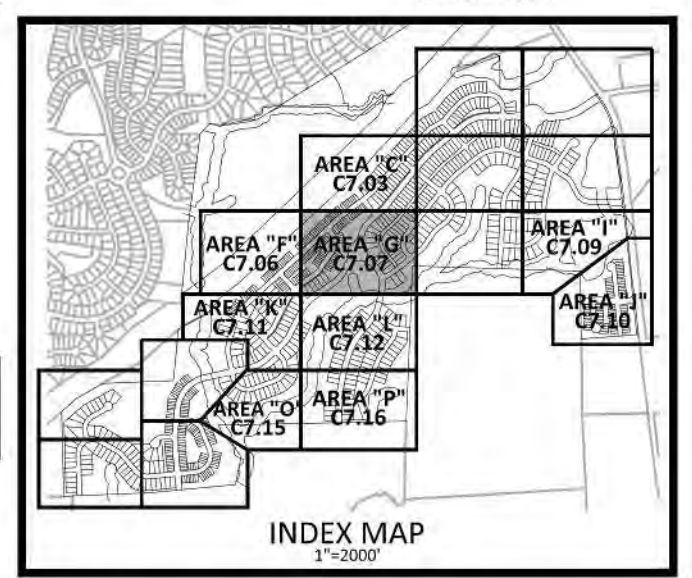

PHASE 6
30" VALLEY GUTTER WILL BE USED IN FRONT OF PRESENT LOADED SINGLE FAMILY LOTS AND TOWNHOME LOTS.

FINAL DRAWING - RELEASED FOR CONSTRUCTION

McADAMS
The John R. McAdams Company, Inc.
2905 Meridian Parkway
Durham, NC 27713
phone 919. 361. 5000
fax 919. 361. 2269
license number: C-0293, C-187
www.mcadamsco.com

CLIENT
ASHTON RALEIGH RESIDENTIAL, LLC.
900 RIDGEFIELD DRIVE, SUITE 335
RALEIGH, NORTH CAROLINA 27609
PHONE: 919. 422. 7663
CONTACT: BOB MISHLER

ASHTON WOODS.

THE POINT
PHASES 3, 4, 5, 7 AND 10
CONSTRUCTION DRAWINGS - PACKAGE 2
EAST YOUNG STREET
TOWN OF ROLESVILLE, WAKE FOREST TOWNSHIP,
WAKE COUNTY, NORTH CAROLINA
CD 20-08

PROFESSIONAL SEAL
NORTH CAROLINA
22630
ENGINEER
WILLIAM T. O'DANIEL
W.T.O.
William T. O'Daniel
on=William T. O'Daniel, c=US,
on=North Carolina,
email=rodaniel@mcadamsco.com
2023.05.05 15:23:44 -04'00'

REVISIONS

NO.	DATE
-----	------

PLAN INFORMATION

PROJECT NO. AWH-20000
FILENAME AWH20000-CD-PKG-02-PM1
CHECKED BY
DRAWN BY
SCALE 1"=40'
DATE 05.08.2023

SHEET
PAVEMENT MARKING AND SIGNAGE PLAN
AREA "G"
C7.07

CLIENT
ASHTON RALEIGH RESIDENTIAL, LLC.
900 RIDGEFIELD DRIVE, SUITE 335
RALEIGH, NORTH CAROLINA 27609
PHONE: 919. 422. 7663
CONTACT: BOB MISHLER

ASHTON WOODS.

THE POINT
PHASES 3, 4, 5, 7 AND 10
CONSTRUCTION DRAWINGS - PACKAGE 2
EAST YOUNG STREET
TOWN OF ROLESVILLE, WAKE FOREST TOWNSHIP,
WAKE COUNTY, NORTH CAROLINA
CD 20-08

PROFESSIONAL SEAL
NORTH CAROLINA
22630
WILLIAM T. O'DANIEL
ENGINEER
William T. O'Daniel
c=North Carolina,
e=william.t.o'daniel@mcadamsc.com,
2023.05.05 15:23:58 -0400


REVISIONS

NO.	DATE
-----	------

PLAN INFORMATION


PROJECT NO. AWH-20000
FILENAME AWH20000-CD-PKG-02-PM1
CHECKED BY
DRAWN BY
SCALE 1"=40'
DATE 05.08.2023

SHEET
PAVEMENT MARKING AND SIGNAGE PLAN AREA "I"
C7.09

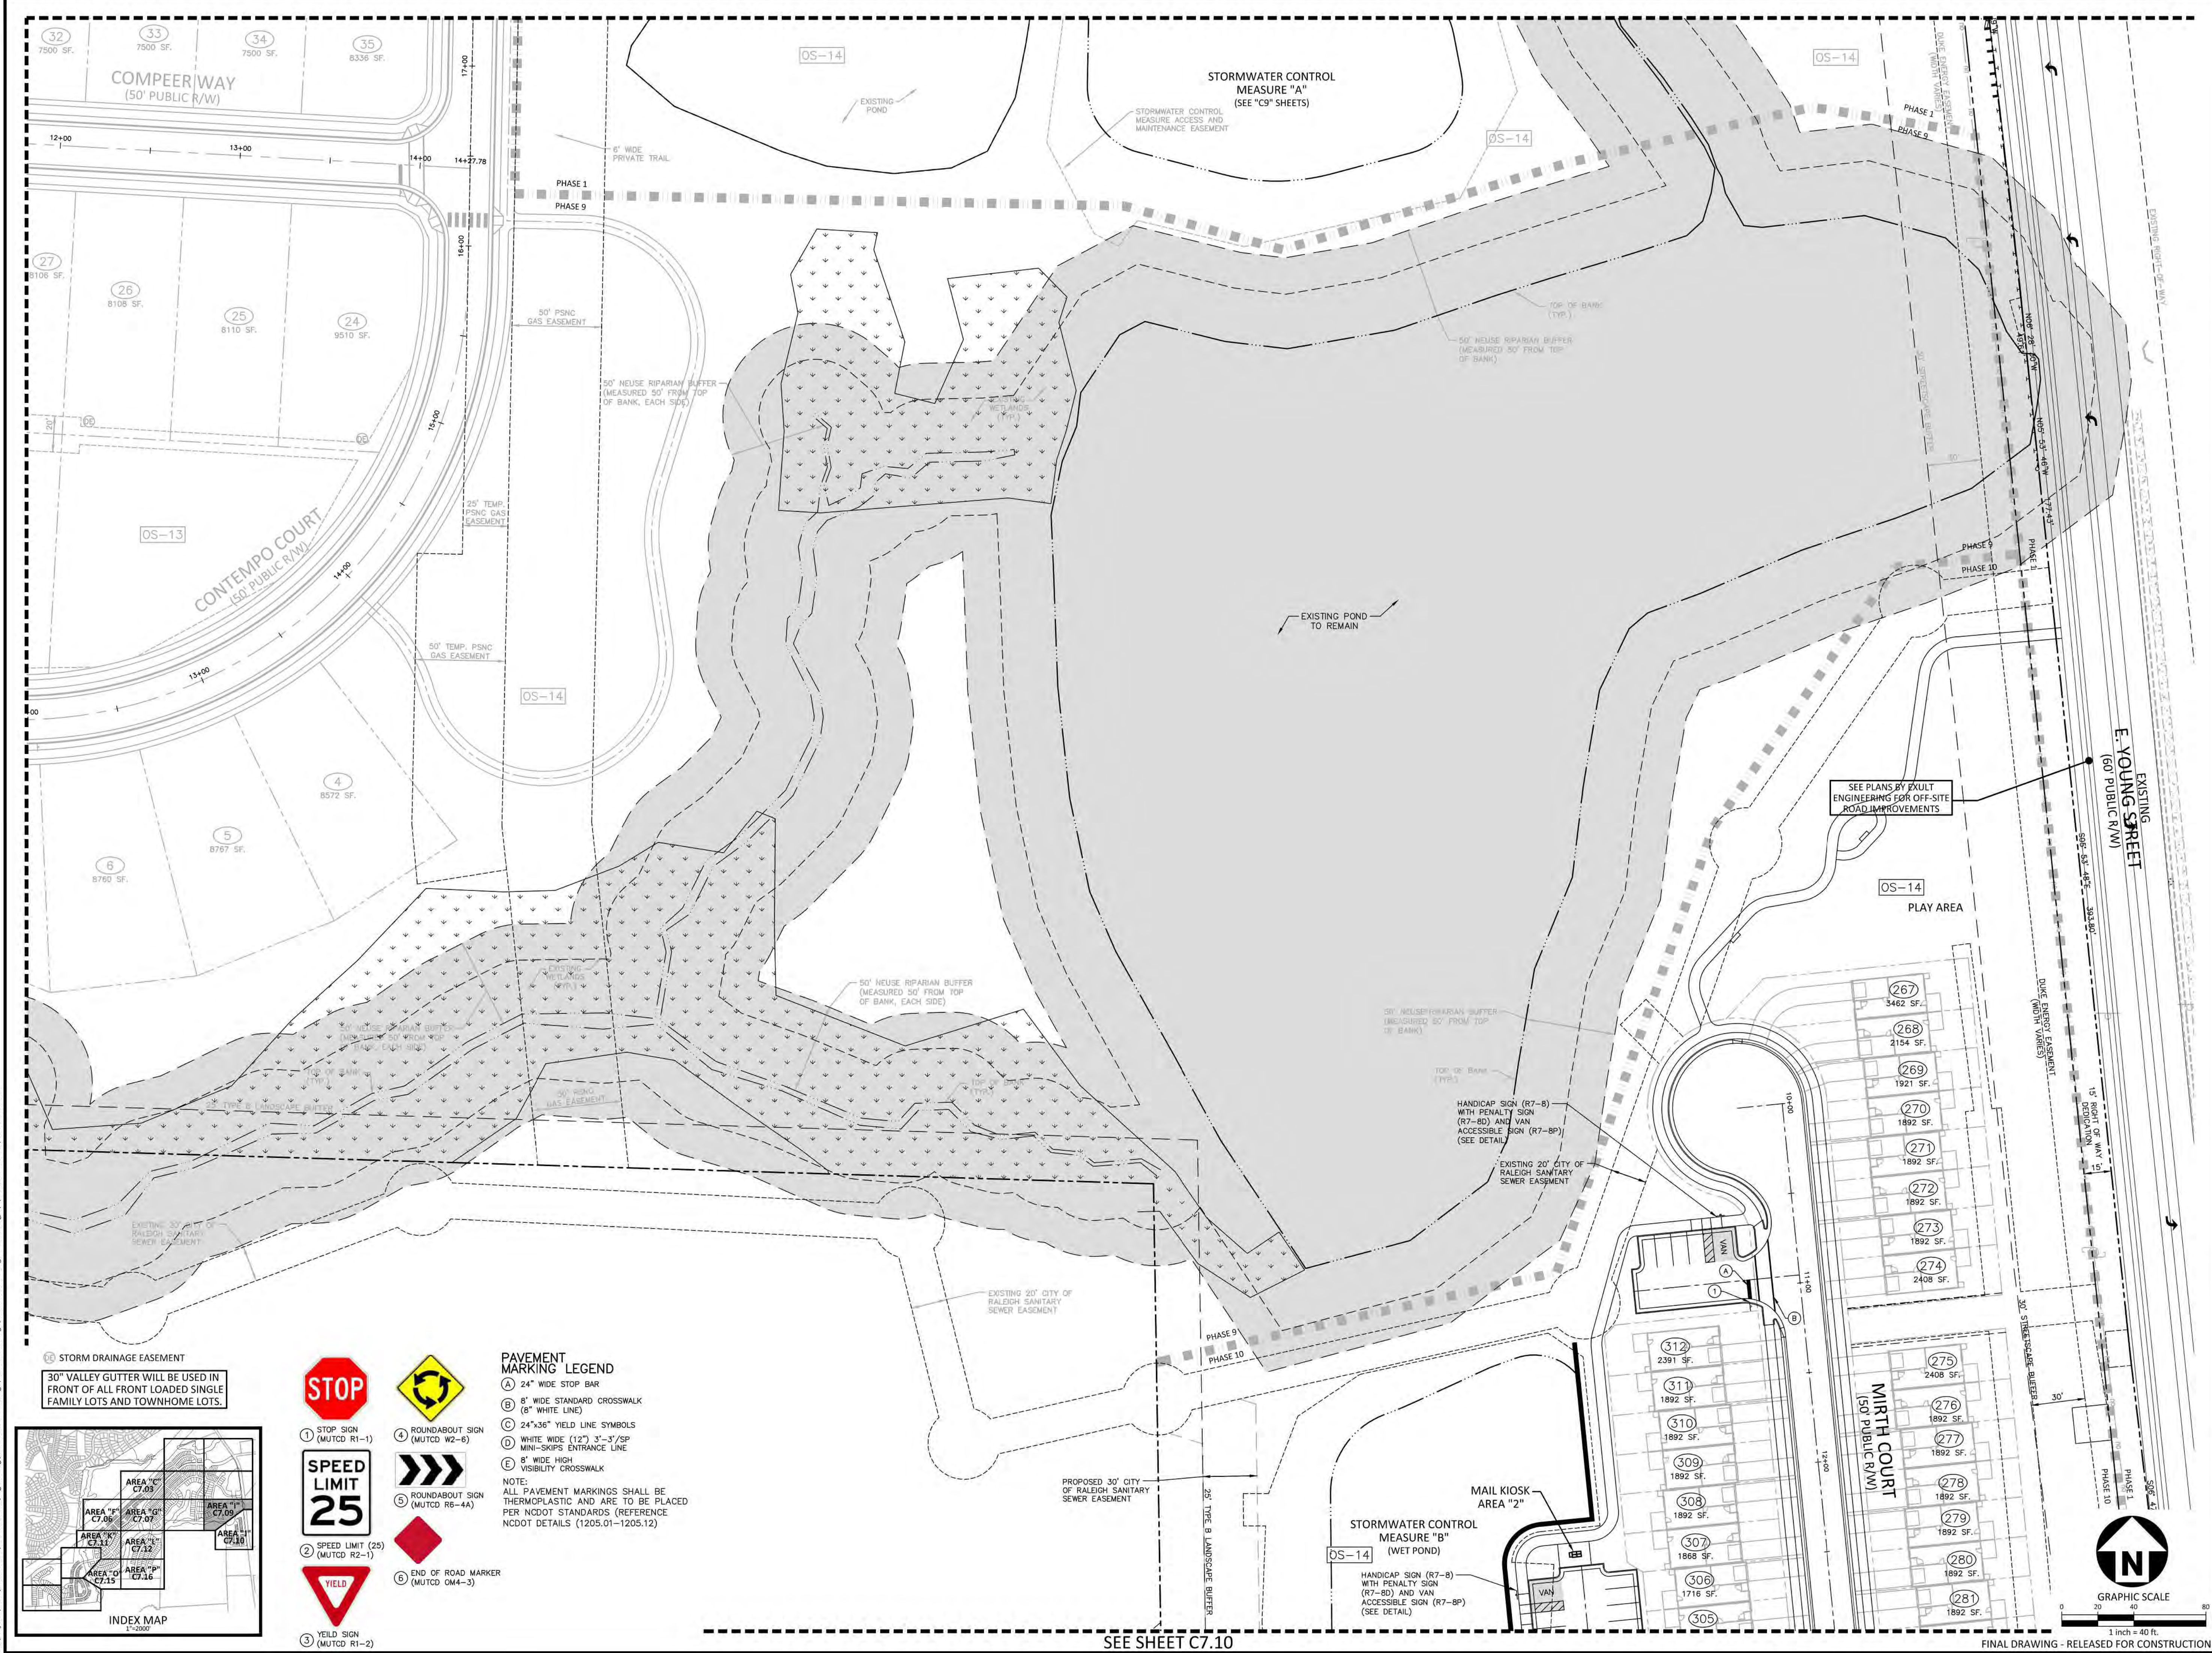

M:\Projects\AWH\20000\04-Production\Engineering\Construction Drawings\Current Drawings\AWH20000-CD-PKG-02-PM1.dwg, 5/14/2023 2:28:10 PM, Serrill Williams

SEE SHEET C7.09

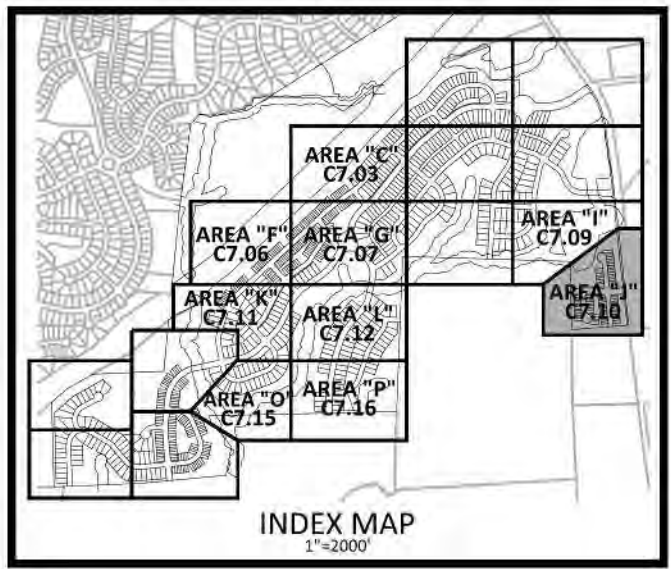

McADAMS
The John R. McAdams Company, Inc.
2905 Meridian Parkway
Durham, NC 27713

phone 919. 361. 5000
fax 919. 361. 2269
license number: C-0293, C-187

www.mcadamsco.com

CLIENT

ASHTON RALEIGH RESIDENTIAL, LLC.
900 RIDGEFIELD DRIVE, SUITE 335
RALEIGH, NORTH CAROLINA 27609
PHONE: 919. 422. 7663
CONTACT: BOB MISHLER



THE POINT
PHASES 3, 4, 5, 7 AND 10
CONSTRUCTION DRAWINGS - PACKAGE 2
EAST YOUNG STREET
TOWN OF ROLESVILLE, WAKE FOREST TOWNSHIP,
WAKE COUNTY, NORTH CAROLINA

CD 20-08



William T. O'Daniel
c/o William T. O'Daniel, c/o US,
o=North Carolina,
email=rodaniel@mcadamsco.com
2023.05.05 15:24:10 -0400

REVISIONS

NO. DATE


PLAN INFORMATION

PROJECT NO. AWH-20000
FILENAME AWH20000-CD-PKG-02-PM1
CHECKED BY
DRAWN BY
SCALE 1"=40'
DATE 05.08.2023

SHEET

**PAVEMENT MARKING
AND SIGNAGE PLAN
AREA "J"**

C7.10

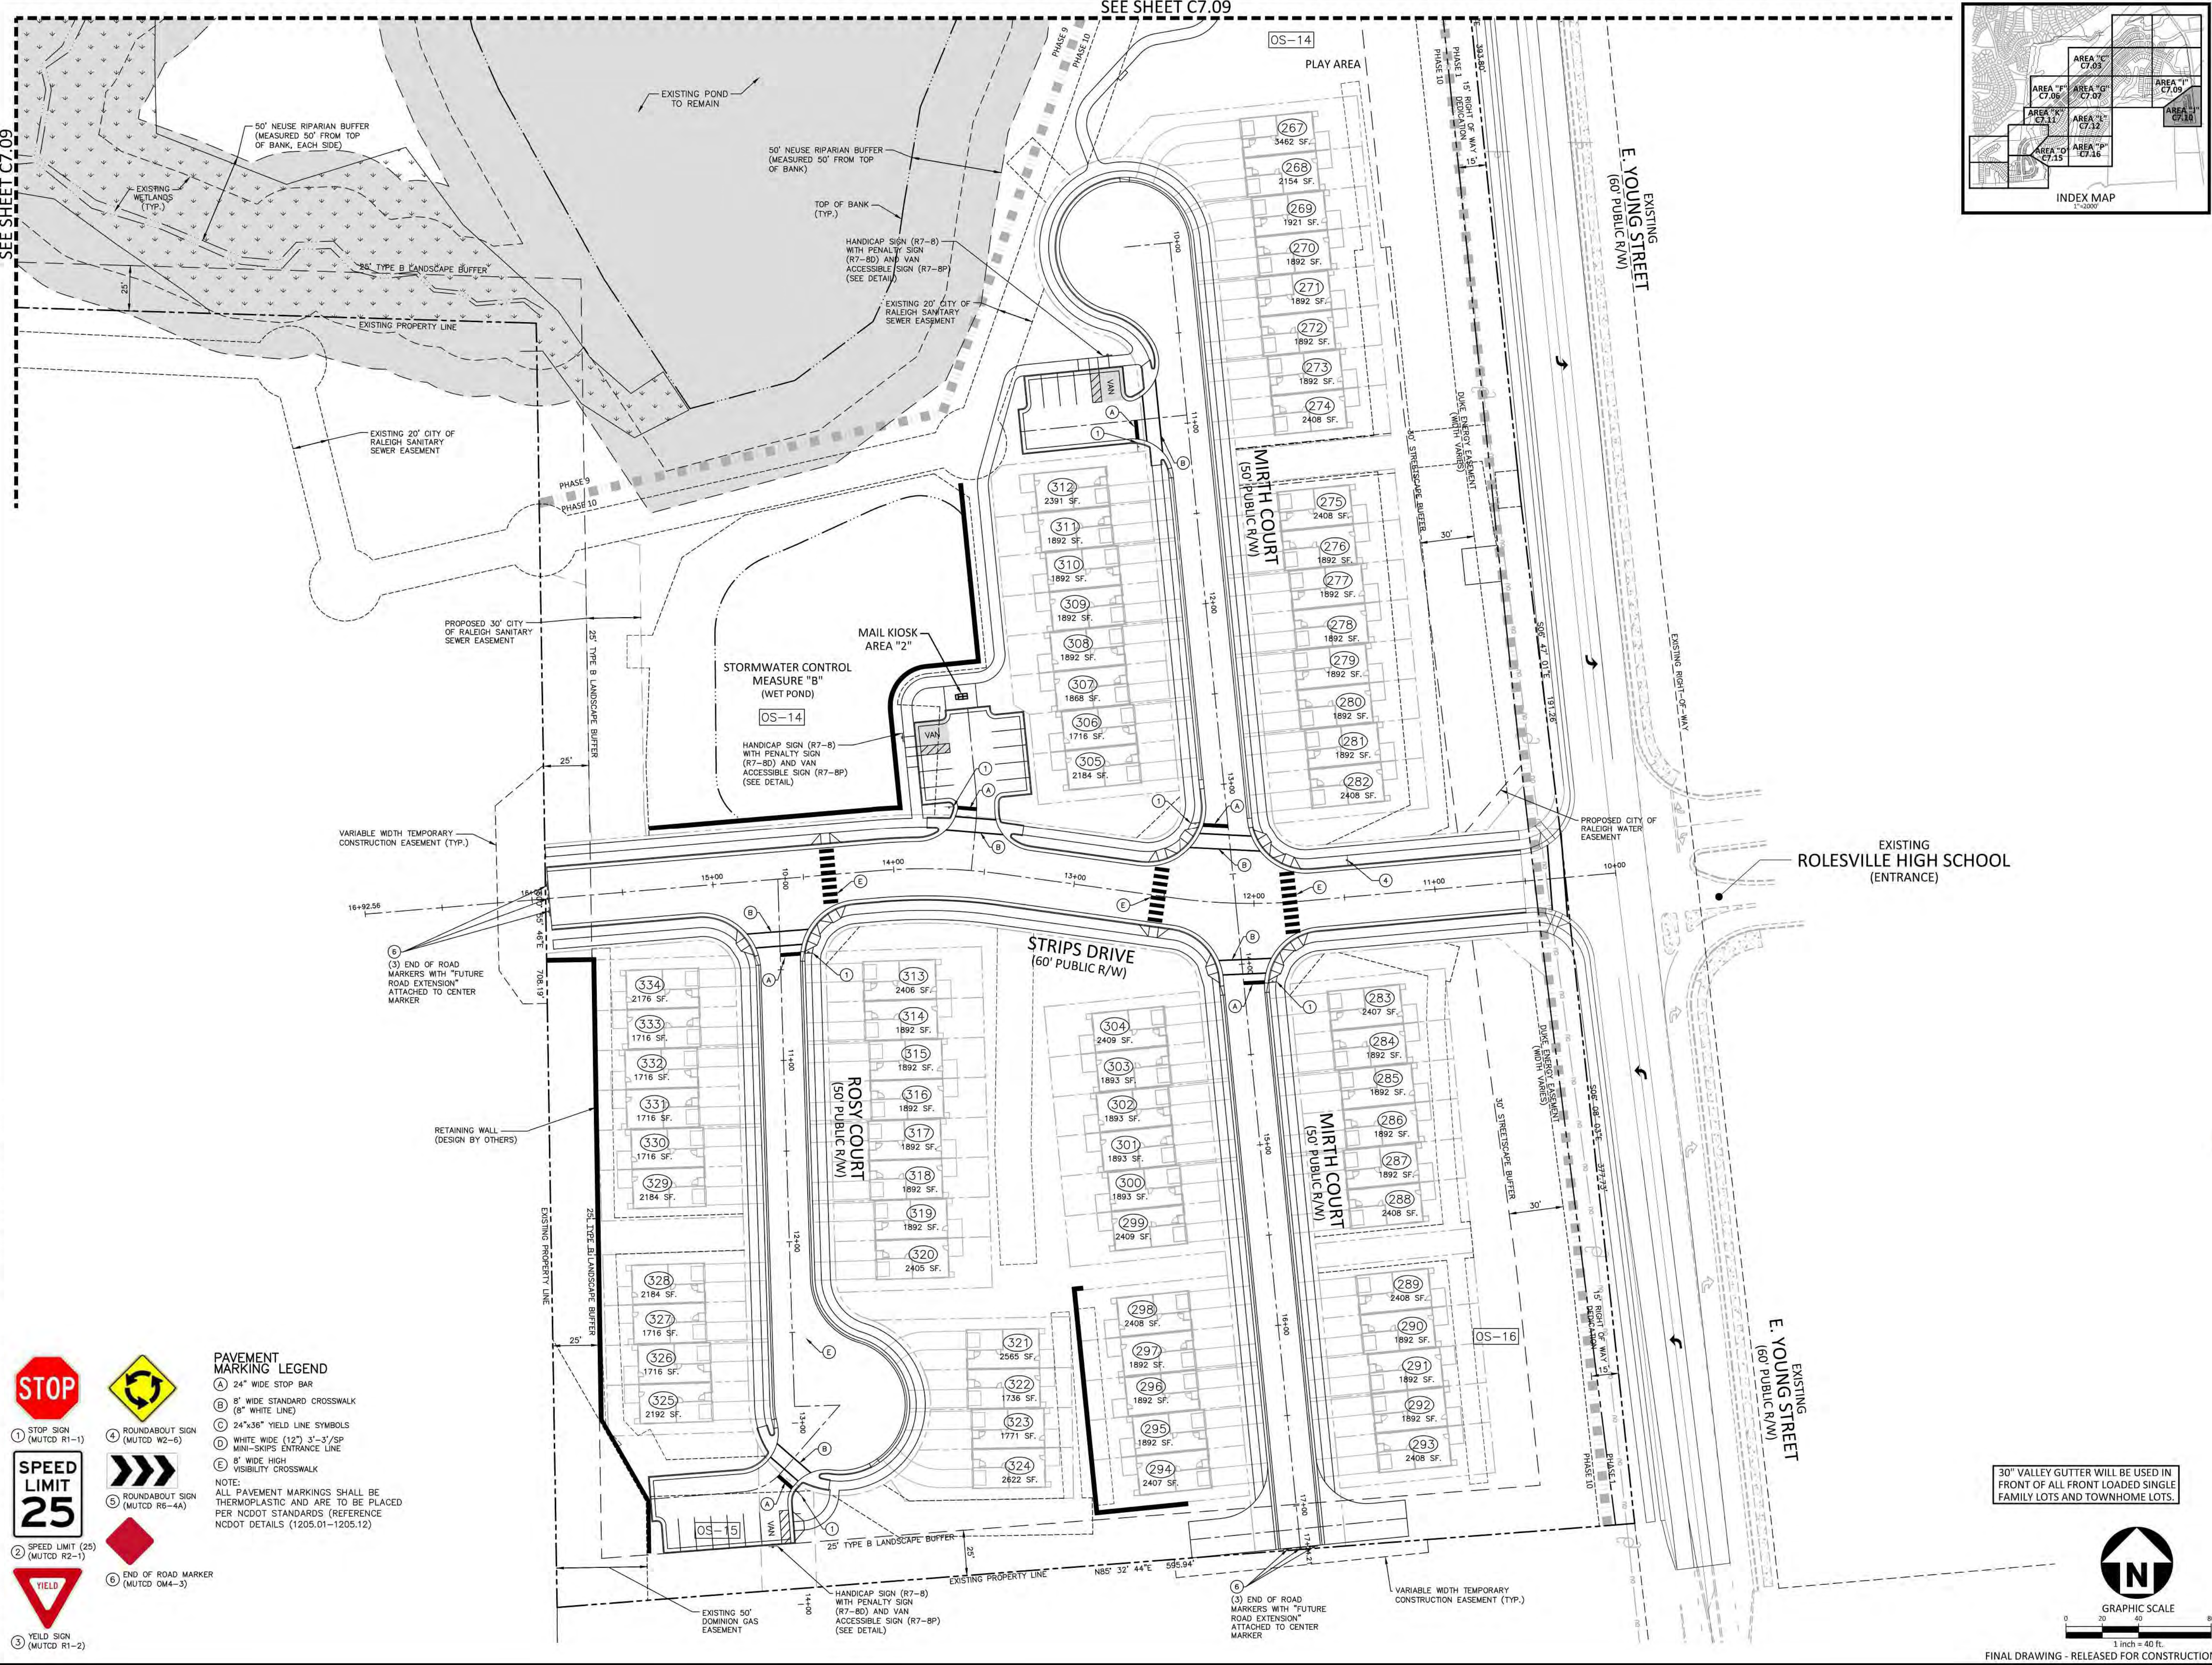

PAVEMENT MARKING LEGEND


(A) 24" WIDE STOP BAR
(B) 8" WIDE STANDARD CROSSWALK (8" WHITE LINE)
(C) 24"x36" YIELD LINE SYMBOLS
(D) WHITE WIDE (12") 3"-3"/SP MINI-SKIPS ENTRANCE LINE
(E) 8" WIDE HIGH VISIBILITY CROSSWALK

NOTE:
ALL PAVEMENT MARKINGS SHALL BE THERMOPLASTIC AND ARE TO BE PLACED PER NCDOT STANDARDS (REFERENCE NCDOT DETAILS (1205.01-1205.12))


STOP
(1) STOP SIGN (MUTCD R1-1)
(2) SPEED LIMIT (25) (MUTCD R2-1)
(3) YIELD SIGN (MUTCD R1-2)

ROUNDABOUT
(4) ROUNDABOUT SIGN (MUTCD W2-6)
(5) ROUNDABOUT SIGN (MUTCD R6-4A)
(6) END OF ROAD MARKER (MUTCD OM4-3)

30" VALLEY GUTTER WILL BE USED IN FRONT OF ALL FRONT LOADED SINGLE FAMILY LOTS AND TOWNHOME LOTS.

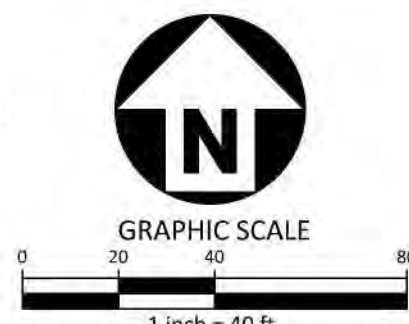

FINAL DRAWING - RELEASED FOR CONSTRUCTION

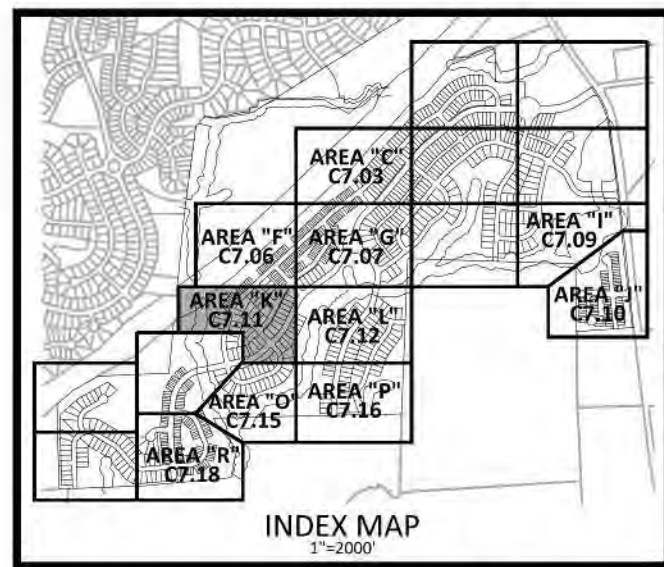

30" VALLEY GUTTER WILL BE USED IN FRONT OF ALL FRONT LOADED SINGLE FAMILY LOTS AND TOWNHOME LOTS.

TOWNHOME NOTE: TOWNHOME BUILDINGS ARE CONCEPTUAL AND WILL BE APPROVED SEPARATE FROM THESE PLANS.



1 STOP SIGN (MUTCD R1-1)

2 SPEED LIMIT (25) (MUTCD R2-1)

3 YIELD SIGN (MUTCD R1-2)

4 ROUNDABOUT SIGN (MUTCD W2-6)

5 ROUNDABOUT SIGN (MUTCD R6-4A)

6 END OF ROAD MARKER (MUTCD OM4-3)

PAVEMENT MARKING LEGEND

- A 24" WIDE STOP BAR
- B 8" WIDE STANDARD CROSSWALK (8" WHITE LINE)
- C 24"x36" YIELD LINE SYMBOLS
- D WHITE WIDE (12") 3'-3"/SP MINI-SKIPS ENTRANCE LINE
- E 8' WIDE HIGH VISIBILITY CROSSWALK

NOTE: ALL PAVEMENT MARKINGS SHALL BE THERMOPLASTIC AND ARE TO BE PLACED PER NCDOT STANDARDS (REFERENCE NCDOT DETAILS (1205.01-1205.12))

M:\Projects\AWH\AWH-20000\04-Production\Engineering\Construction Drawings\AWH20000-CD-Pkg-02-PK1.dwg, 5/4/2023 2:29:38 PM, Serrill Williams

SEE SHEET C7.14

SEE SHEET C7.06

SEE SHEET C7.15

SEE SHEET C7.12

The John R. McAdams Company, Inc.
2905 Meridian Parkway
Durham, NC 27713

phone 919. 361. 5000
fax 919. 361. 2269
license number: C-0293, C-187

www.mcadamsco.com

CLIENT

ASHTON RALEIGH RESIDENTIAL, LLC.
900 RIDGEFIELD DRIVE, SUITE 335
RALEIGH, NORTH CAROLINA 27609
PHONE: 919. 422. 7663
CONTACT: BOB MISHLER

ASHTON WOODS.

THE POINT

PHASES 3, 4, 5, 7 AND 10

CONSTRUCTION DRAWINGS - PACKAGE 2

EAST YOUNG STREET

TOWN OF ROLESVILLE, WAKE FOREST TOWNSHIP,
WAKE COUNTY, NORTH CAROLINA

CD 20-08

William T. O'Daniel
c/o William T. O'Daniel, c/o US,
c/o North Carolina,
email=odaniel@mcadamsco.com
2023.05.05 15:24:24 -04'00'

REVISIONS	
NO.	DATE


PLAN INFORMATION

PROJECT NO. AWH-20000
FILENAME AWH20000-CD-PKG-02-PK1
CHECKED BY
DRAWN BY
SCALE 1"=40'
DATE 05.08.2023

PAVEMENT MARKING AND SIGNAGE PLAN
AREA "K"

C7.11


SEE SHEET C7.07

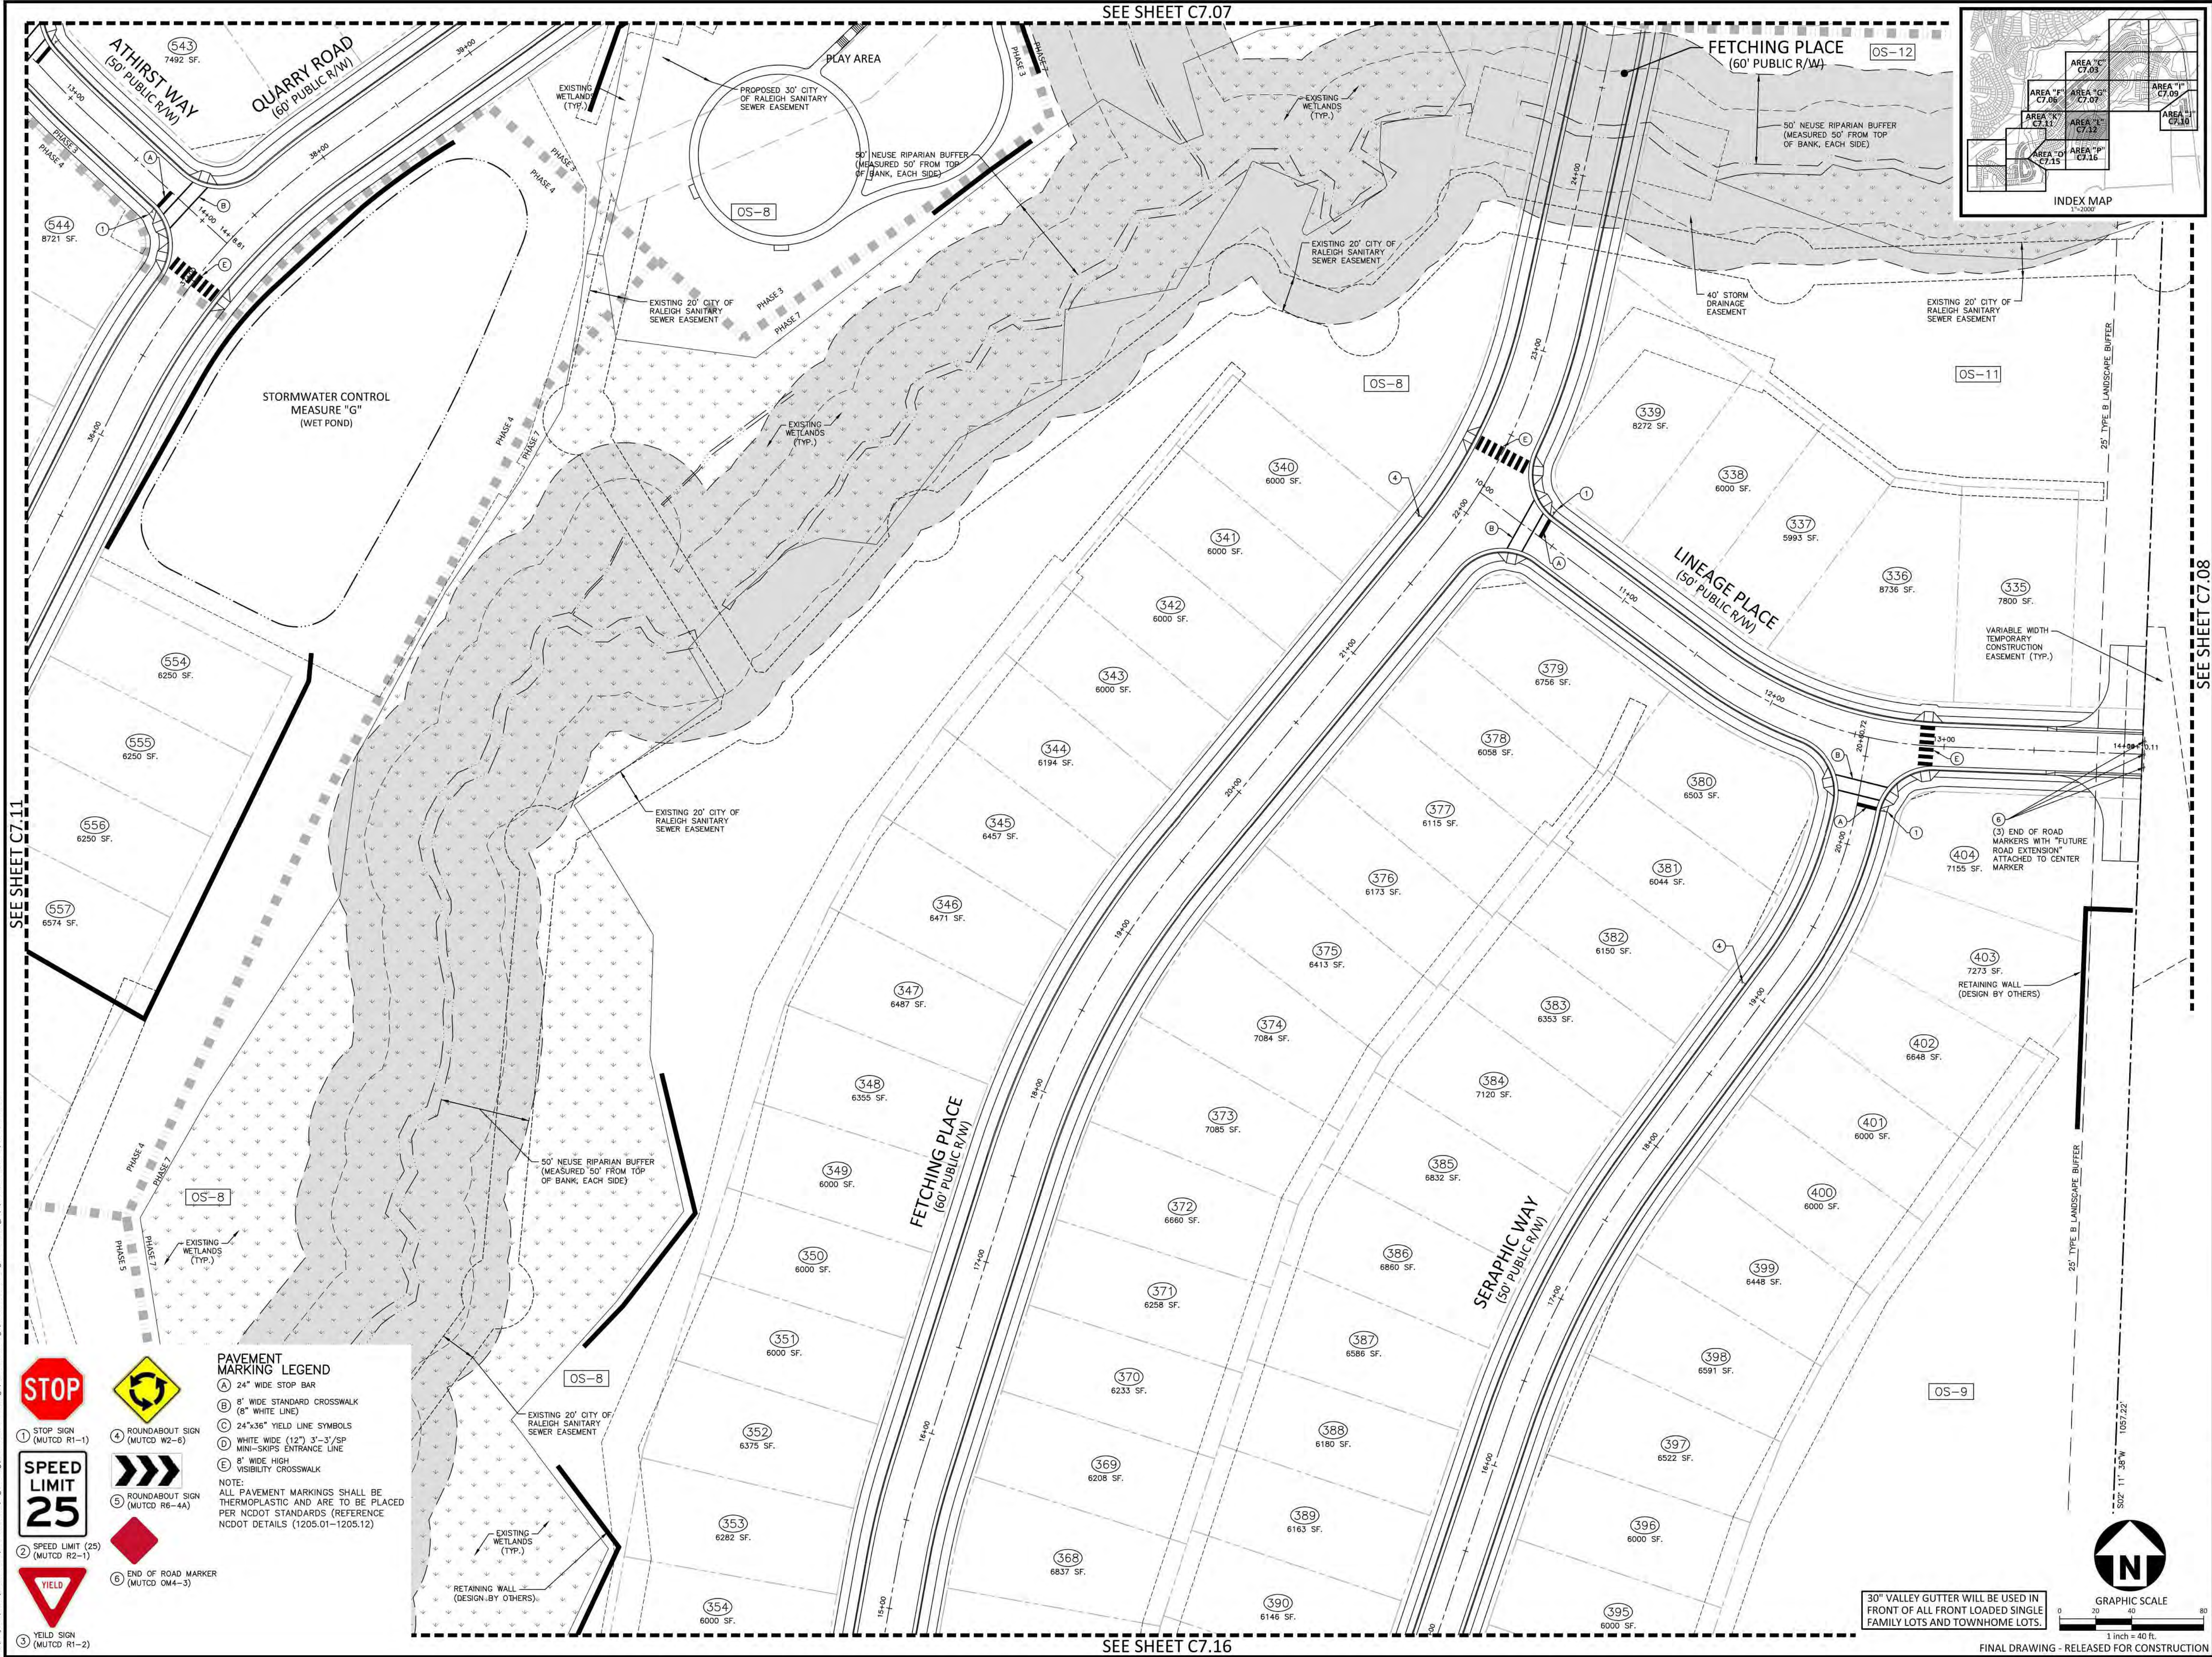

SEE SHEET C7.11

SEE SHEET C7.16

SEE SHEET C7.08

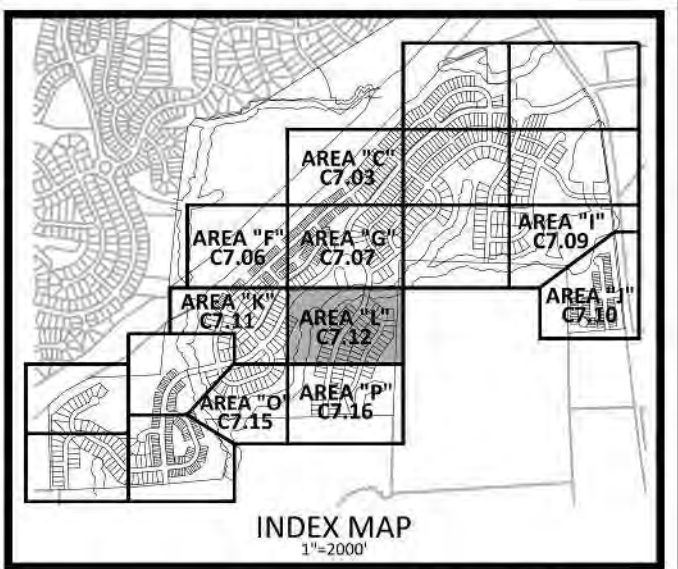

McADAMS

The John R. McAdams Company, Inc.
2905 Meridian Parkway
Durham, NC 27713

phone 919. 361. 5000
fax 919. 361. 2269
license number: C-0293, C-187

www.mcadamsco.com

CLIENT

ASHTON RALEIGH RESIDENTIAL, LLC.
900 RIDGEFIELD DRIVE, SUITE 335
RALEIGH, NORTH CAROLINA 27609
PHONE: 919. 422. 7663
CONTACT: BOB MISHLER



ASHTON WOODS.

THE POINT
PHASES 3, 4, 5, 7 AND 10
CONSTRUCTION DRAWINGS - PACKAGE 2
EAST YOUNG STREET
TOWN OF ROLESVILLE, WAKE FOREST TOWNSHIP,
WAKE COUNTY, NORTH CAROLINA

CD 20-08



William T. O'Daniel
c=William T. O'Daniel, c=US,
e=North Carolina,
email=odaniel@mcadamsco.com
2023.05.05 15:24:41 -04'00'

REVISIONS

NO. DATE

PLAN INFORMATION

PROJECT NO. AWH-20000
FILENAME AWH20000-CD-PKG-02-PM1
CHECKED BY
DRAWN BY
SCALE 1"=40'
DATE 05.08.2023

SHEET

PAVEMENT MARKING
AND SIGNAGE PLAN
AREA "L"

C7.12



1 STOP SIGN (MUTCD R1-1)



2 SPEED LIMIT (25) (MUTCD R2-1)



3 YIELD SIGN (MUTCD R1-2)



4 ROUNDABOUT SIGN (MUTCD W2-6)



5 ROUNDABOUT SIGN (MUTCD R6-4A)



6 END OF ROAD MARKER (MUTCD 0M4-3)

PAVEMENT MARKING LEGEND

- (A) 24" WIDE STOP BAR
(B) 8" WIDE STANDARD CROSSWALK (8" WHITE LINE)
(C) 24"x36" YIELD LINE SYMBOLS
(D) WHITE WIDE (12") 3'-3"/3P MINI-SKIPS ENTRANCE LINE
(E) 8" WIDE HIGH VISIBILITY CROSSWALK

NOTE:

ALL PAVEMENT MARKINGS SHALL BE THERMOPLASTIC AND ARE TO BE PLACED PER NCDOT STANDARDS (REFERENCE NCDOT DETAILS (1205.01-1205.12)

RETAINING WALL (DESIGN BY OTHERS).

EXISTING WETLANDS (TYP.)

EXISTING 20' CITY OF RALEIGH SANITARY SEWER EASEMENT

50' NEUSE RIPARIAN BUFFER (MEASURED 50' FROM TOP OF BANK, EACH SIDE)

EXISTING WETLANDS (TYP.)

EXISTING 20' CITY OF RALEIGH SANITARY SEWER EASEMENT

EXISTING WETLANDS (TYP.)

EXISTING 20' CITY OF RALEIGH SANITARY SEWER EASEMENT

EXISTING WETLANDS (TYP.)

30" VALLEY GUTTER WILL BE USED IN FRONT OF ALL FRONT LOADED SINGLE FAMILY LOTS AND TOWNHOME LOTS.




GRAPHIC SCALE

1 inch = 40 ft.

FINAL DRAWING - RELEASED FOR CONSTRUCTION

SEE SHEET C7.11

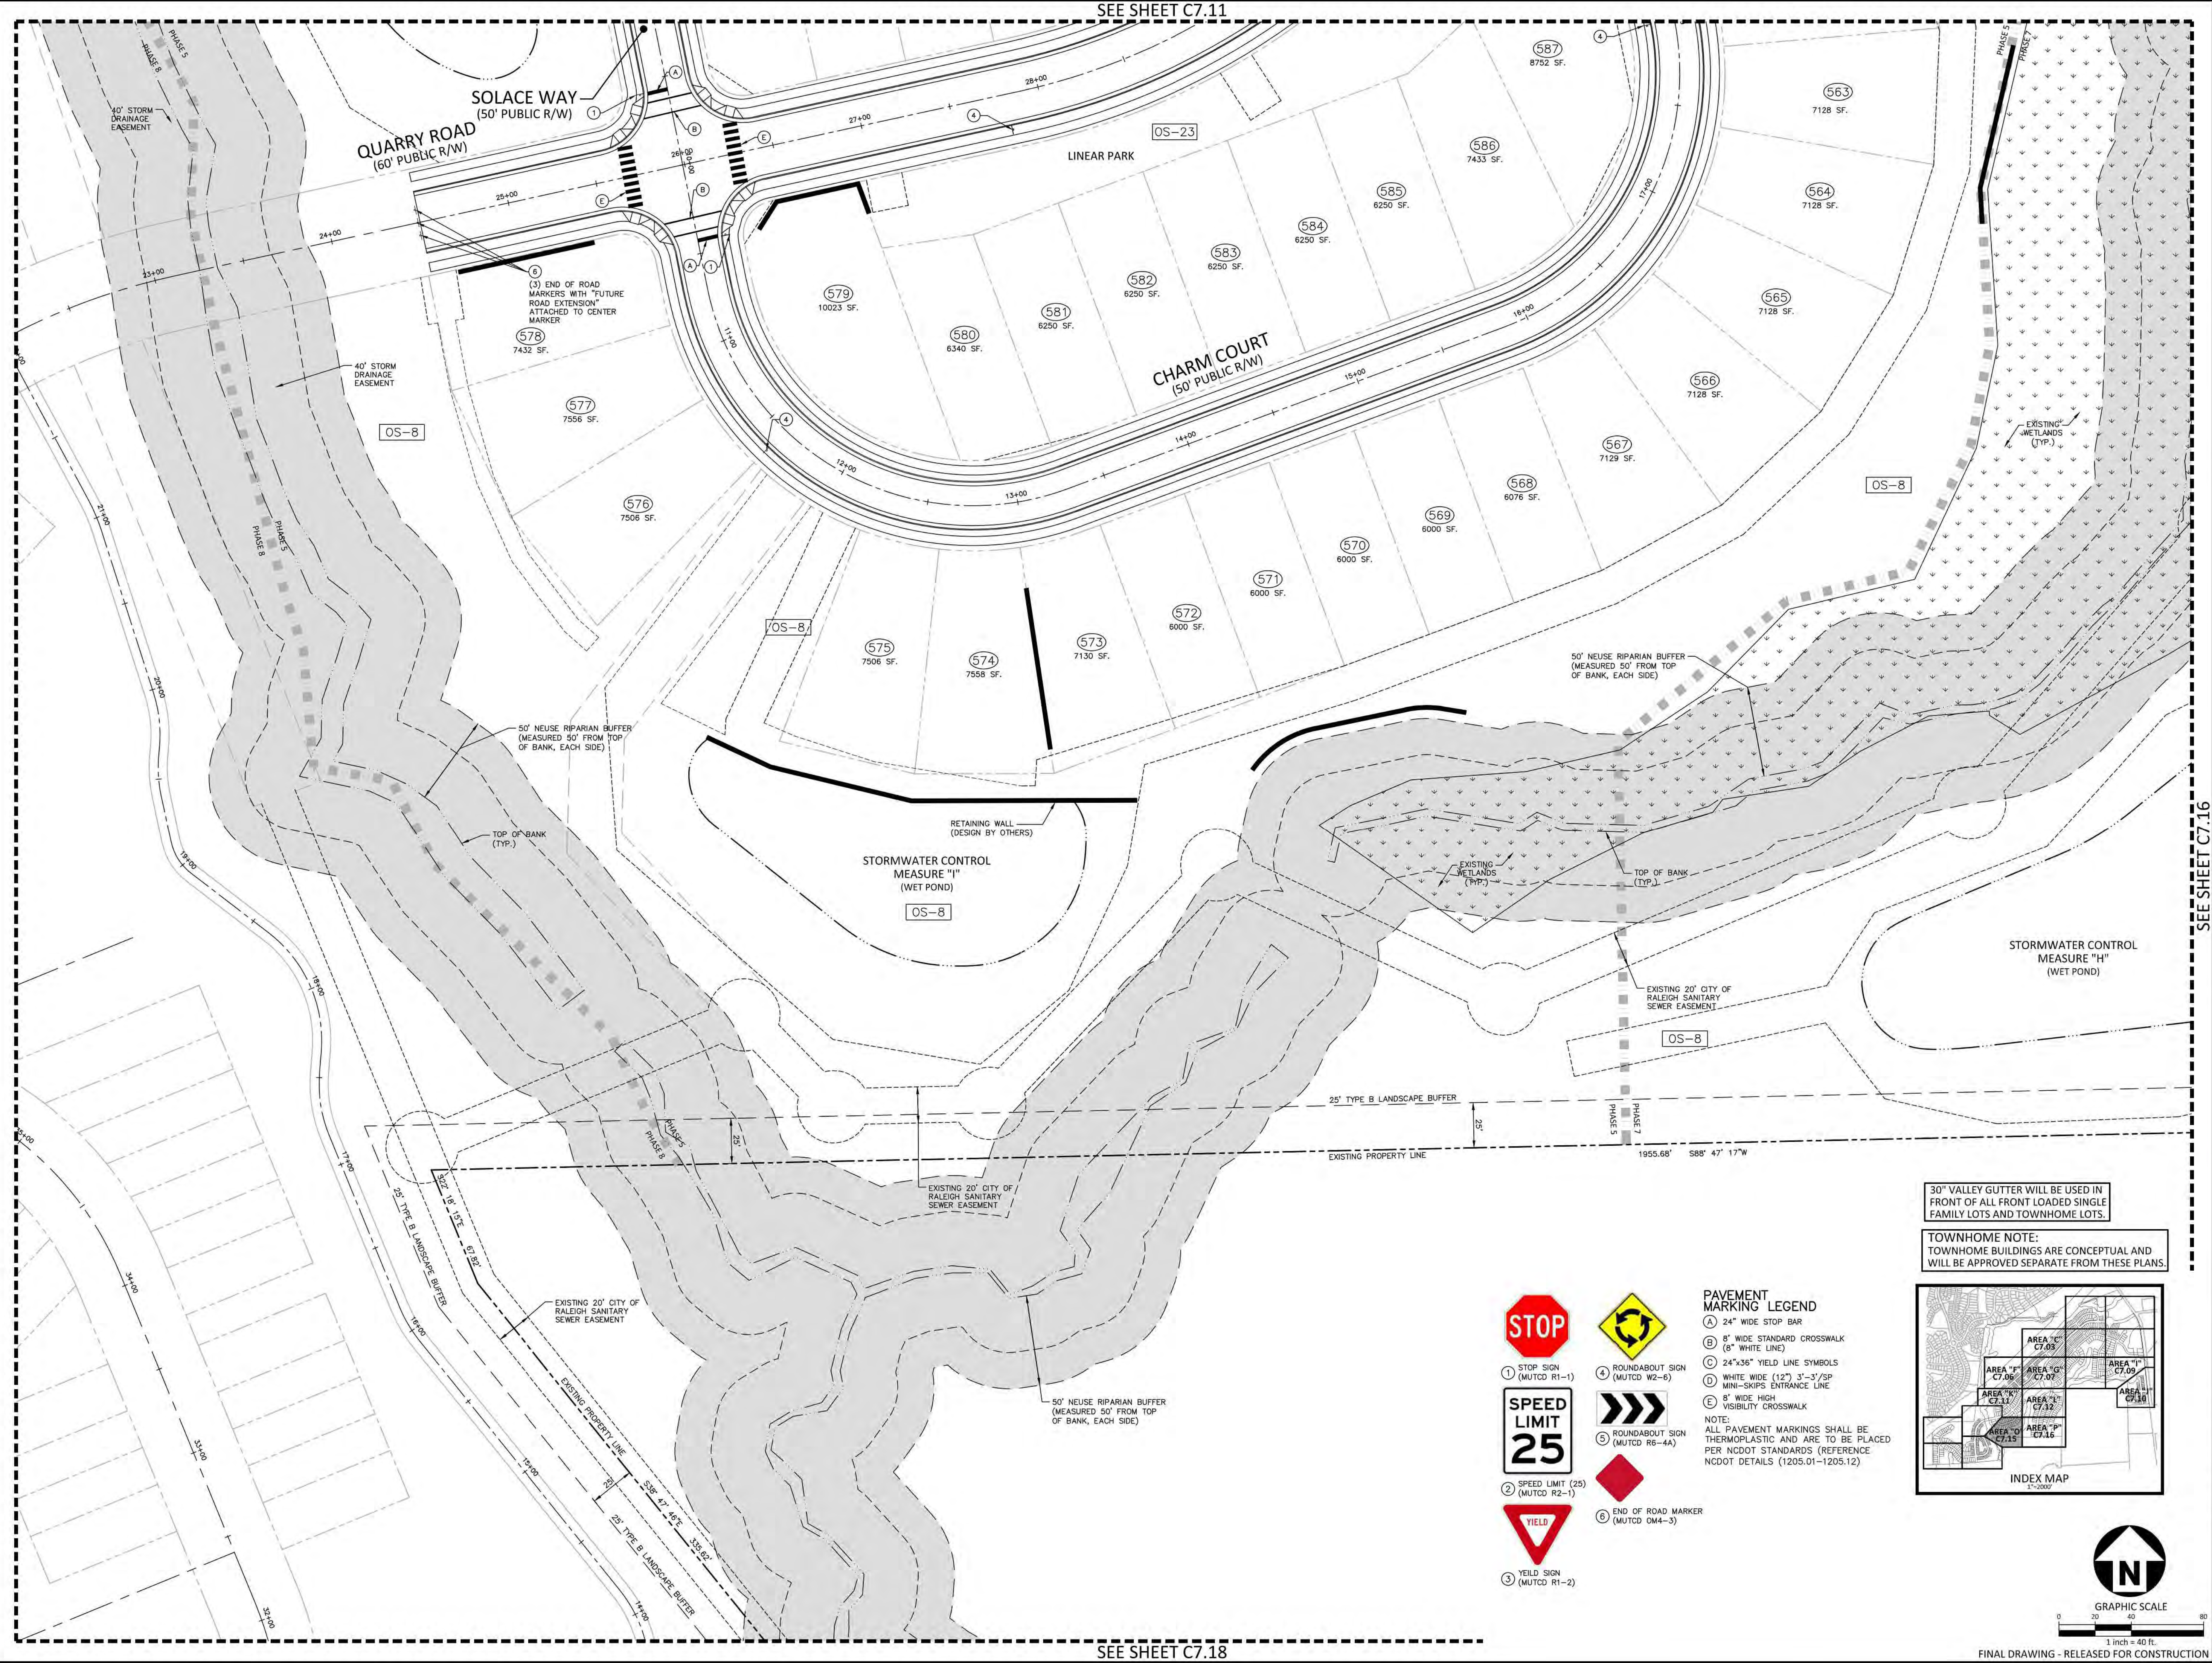

SEE SHEET C7.18



1 STOP SIGN
(MUTCD R1-1)



2 SPEED LIMIT (25)
(MUTCD R2-1)



3 YIELD SIGN
(MUTCD R1-2)



4 ROUNDABOUT SIGN
(MUTCD W2-6)



5 ROUNDABOUT SIGN
(MUTCD R6-4A)




6 END OF ROAD MARKER
(MUTCD 0M4-3)

PAVEMENT MARKING LEGEND

- (A) 24" WIDE STOP BAR
- (B) 8" WIDE STANDARD CROSSWALK
(8" WHITE LINE)
- (C) 24"x36" YIELD LINE SYMBOLS
- (D) WHITE WIDE (12") 3'-3"/3P
MINI-SKIPS ENTRANCE LINE
- (E) 8" WIDE HIGH
VISIBILITY CROSSWALK

NOTE:
ALL PAVEMENT MARKINGS SHALL BE
THERMOPLASTIC AND ARE TO BE PLACED
PER NCDOT STANDARDS (REFERENCE
NCDOT DETAILS (1205.01-1205.12)

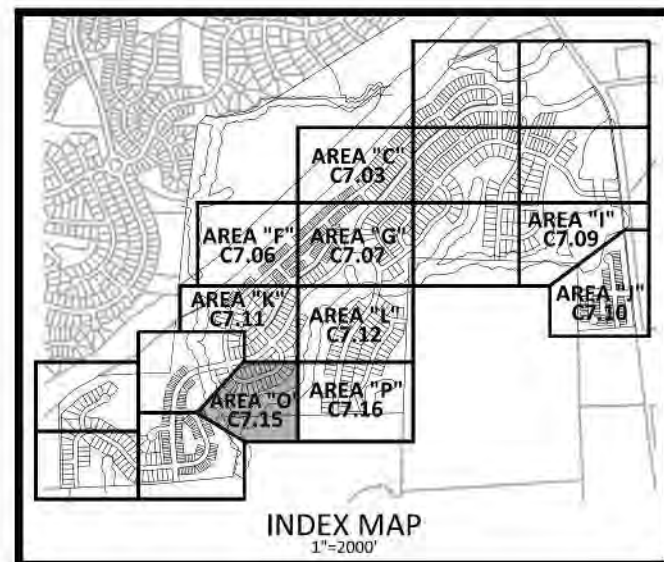

GRAPHIC SCALE
0 20 40 80
1 inch = 40 ft.

FINAL DRAWING - RELEASED FOR CONSTRUCTION



McADAMS

The John R. McAdams Company, Inc.
2905 Meridian Parkway
Durham, NC 27713

phone 919. 361. 5000
fax 919. 361. 2269
license number: C-0293, C-187

www.mcadamsco.com

CLIENT

ASHTON RALEIGH RESIDENTIAL, LLC.
900 RIDGEFIELD DRIVE, SUITE 335
RALEIGH, NORTH CAROLINA 27609
PHONE: 919. 422. 7663
CONTACT: BOB MISHLER



ASHTON WOODS.

THE POINT PHASES 3, 4, 5, 7 AND 10 CONSTRUCTION DRAWINGS - PACKAGE 2 EAST YOUNG STREET TOWN OF ROLESVILLE, WAKE FOREST TOWNSHIP, WAKE COUNTY, NORTH CAROLINA

CD 20-08



William T. O'Daniel
c=William T. O'Daniel, c=US,
o=North Carolina,
email=odaniel@mcadamsco.com
2023.05.05 15:25:05 -04'00'

REVISIONS

NO. DATE

PLAN INFORMATION

PROJECT NO. AWH-20000
FILENAME AWH20000-CD-PKG-02-PM1
CHECKED BY
DRAWN BY
SCALE 1"=40'
DATE 05.08.2023


SHEET

PAVEMENT MARKING
AND SIGNAGE PLAN
AREA "O"

C7.15

SEE SHEET C7.12

SEE SHEET C7.15

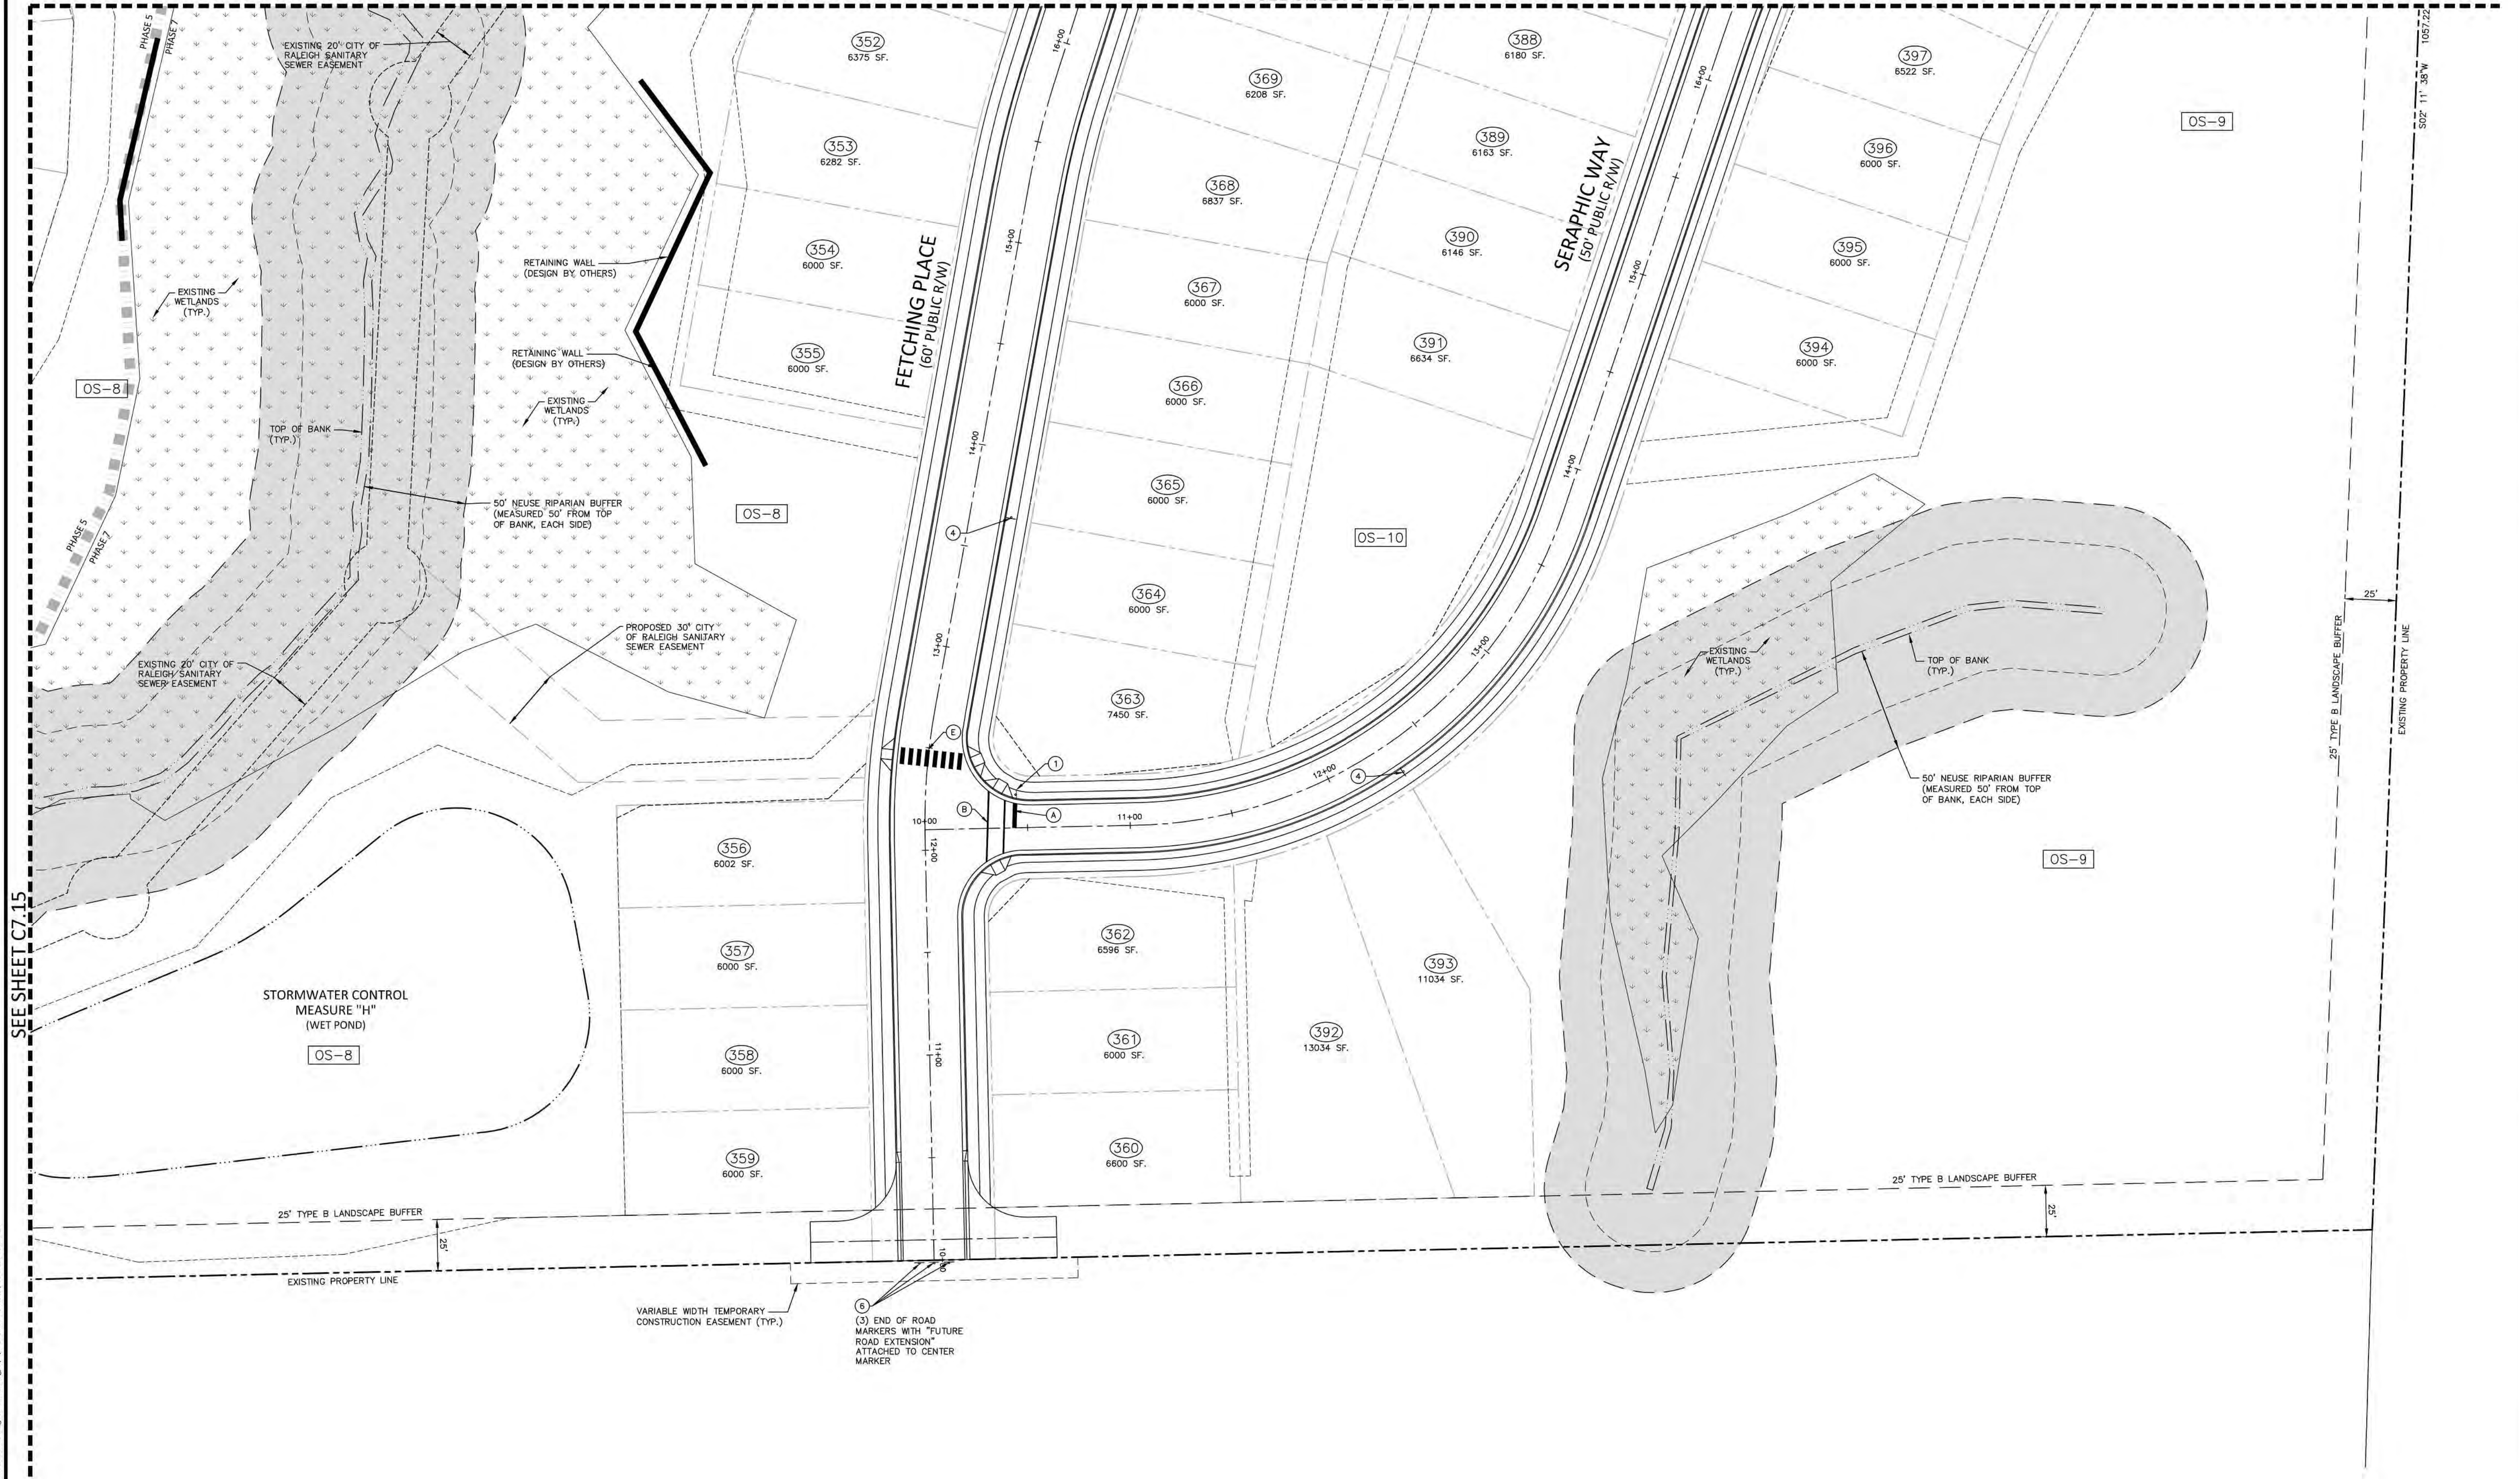

1 STOP SIGN (MUTCD R1-1)



2 SPEED LIMIT (25) (MUTCD R2-1)



3 YIELD SIGN (MUTCD R1-2)



4 ROUNDABOUT SIGN (MUTCD W2-6)



5 ROUNDABOUT SIGN (MUTCD R6-4A)




6 END OF ROAD MARKER (MUTCD OM4-3)

PAVEMENT MARKING LEGEND

- A 24" WIDE STOP BAR
- B 8" WIDE STANDARD CROSSWALK (8" WHITE LINE)
- C 24"x36" YIELD LINE SYMBOLS
- D WHITE WIDE (12") 3"-3"/SP MINI-SKIPS ENTRANCE LINE
- E 8" WIDE HIGH VISIBILITY CROSSWALK

NOTE: ALL PAVEMENT MARKINGS SHALL BE THERMOPLASTIC AND ARE TO BE PLACED PER NCDOT STANDARDS (REFERENCE NCDOT DETAILS (1205.01-1205.12))

30" VALLEY GUTTER WILL BE USED IN FRONT OF ALL FRONT LOADED SINGLE FAMILY LOTS AND TOWNHOME LOTS.

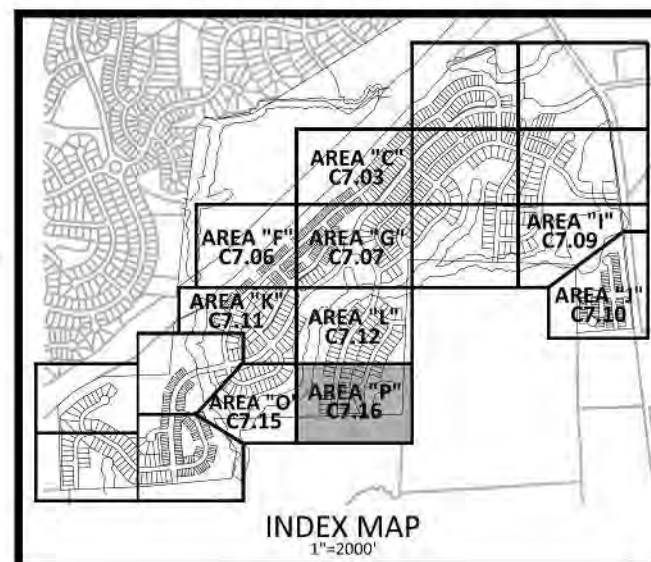

GRAPHIC SCALE
1 inch = 40 ft.

FINAL DRAWING - RELEASED FOR CONSTRUCTION



McADAMS

The John R. McAdams Company, Inc.
2905 Meridian Parkway
Durham, NC 27713

phone 919. 361. 5000
fax 919. 361. 2269
license number: C-0293, C-187

www.mcadamsco.com

CLIENT

ASHTON RALEIGH RESIDENTIAL, LLC.
900 RIDGEFIELD DRIVE, SUITE 335
RALEIGH, NORTH CAROLINA 27609
PHONE: 919. 422. 7663
CONTACT: BOB MISHLER



ASHTON WOODS.

THE POINT
PHASES 3, 4, 5, 7 AND 10
CONSTRUCTION DRAWINGS - PACKAGE 2
EAST YOUNG STREET
TOWN OF ROLESVILLE, WAKE FOREST TOWNSHIP,
WAKE COUNTY, NORTH CAROLINA

CD 20-08



William T. O'Daniel
ce=William T. O'Daniel, ce=US,
o=North Carolina,
email=odaniel@mcadamsco.com
2023.05.05 15:26:45 -04'00'

REVISIONS

NO. DATE

PLAN INFORMATION






PROJECT NO. AWH-20000
FILENAME AWH20000-CD-PKG-02-PM1
CHECKED BY
DRAWN BY
SCALE 1"=40'
DATE 05.08.2023

SHEET














PAVEMENT MARKING
AND SIGNAGE PLAN
AREA "P"

C7.16

M:\Projects\AWH\AWH-30000\04-Production\Engineering\Construction Drawings\Current Drawings\AWH20000-CD-Pkg-02-01.dwg, 5/6/2023, 1:30:35 PM, Sherill Williams

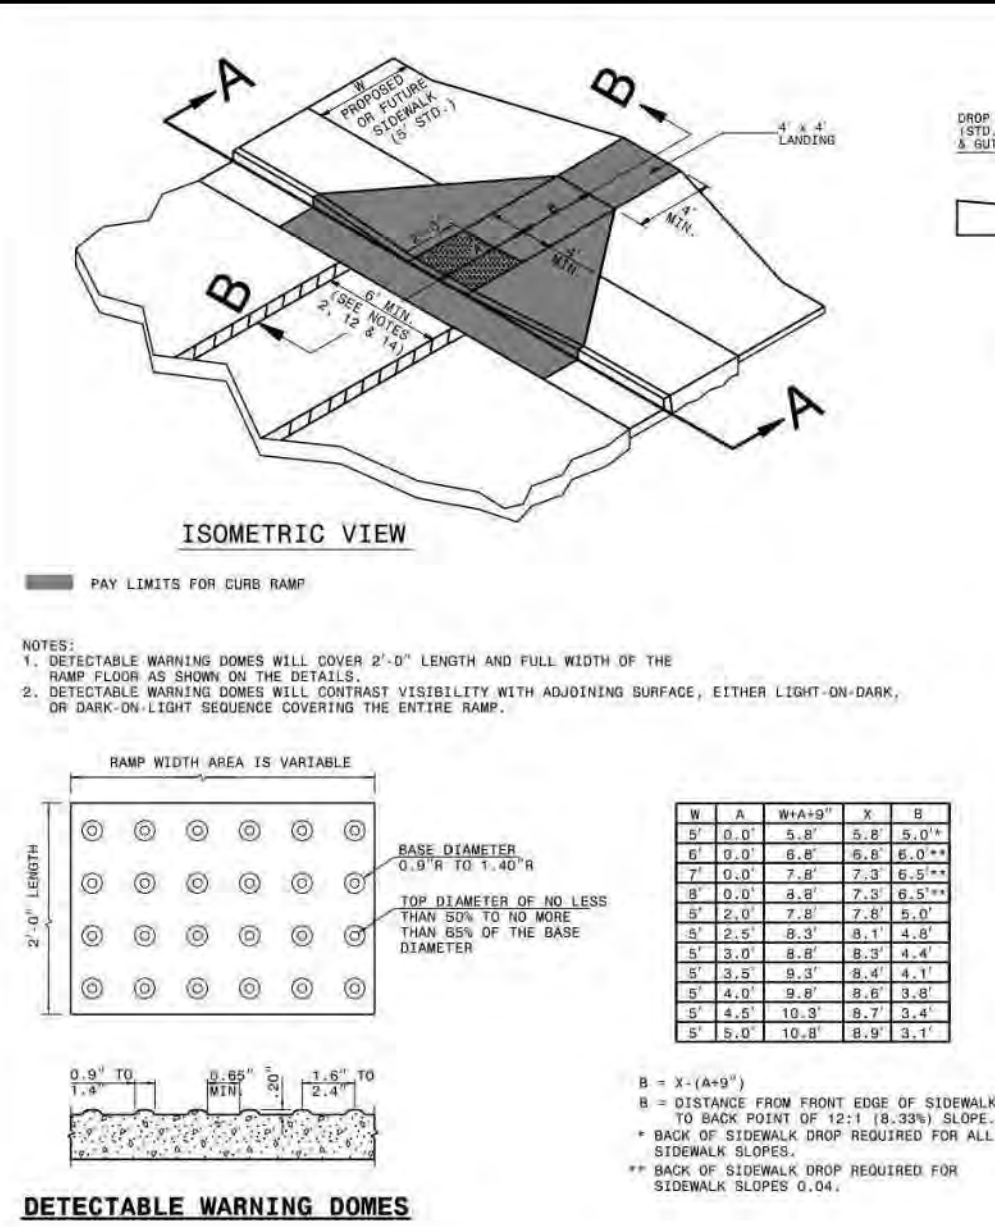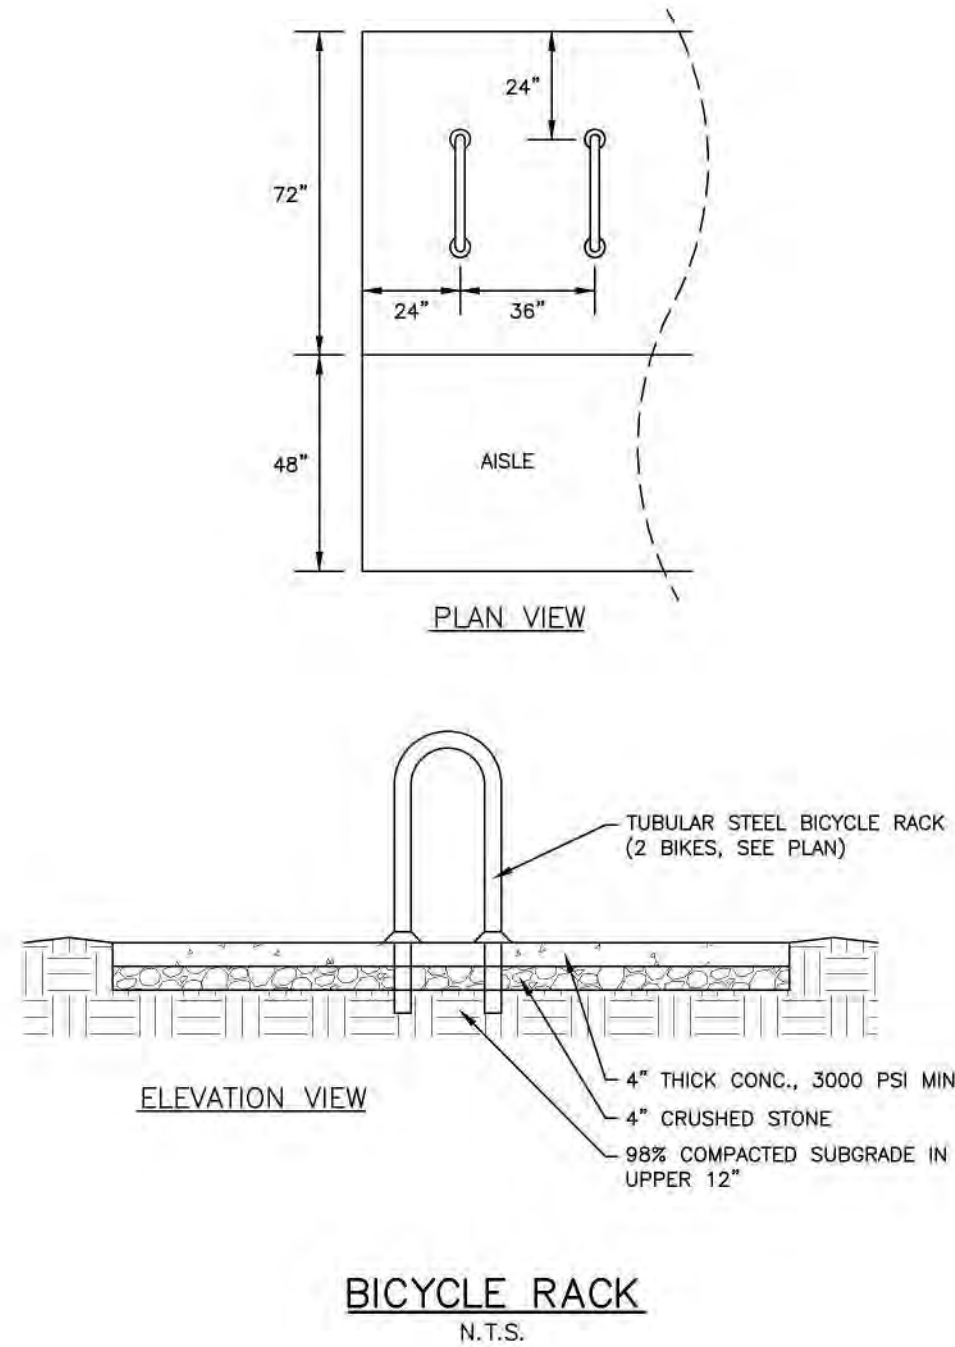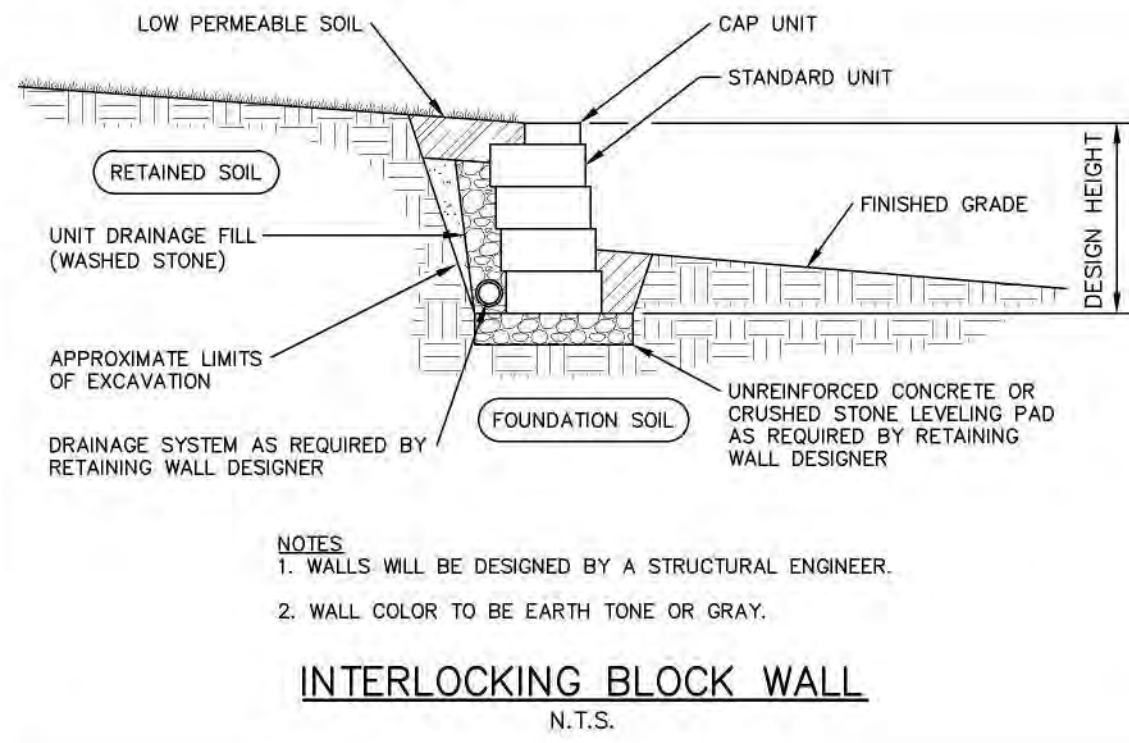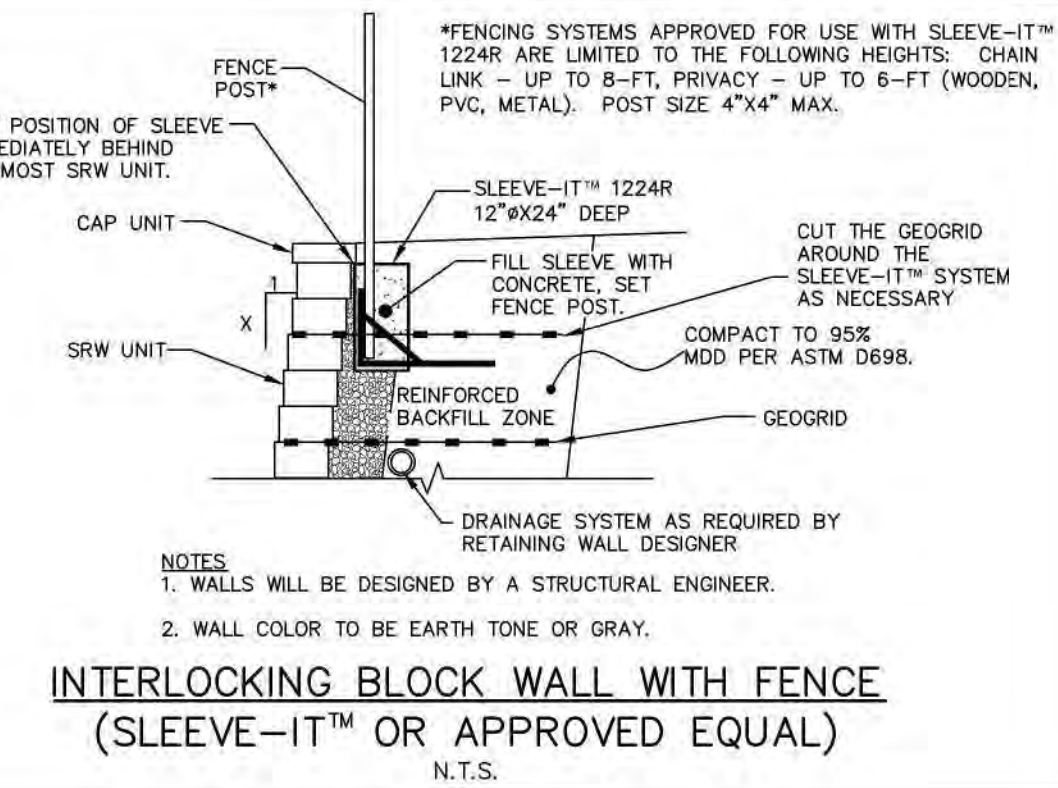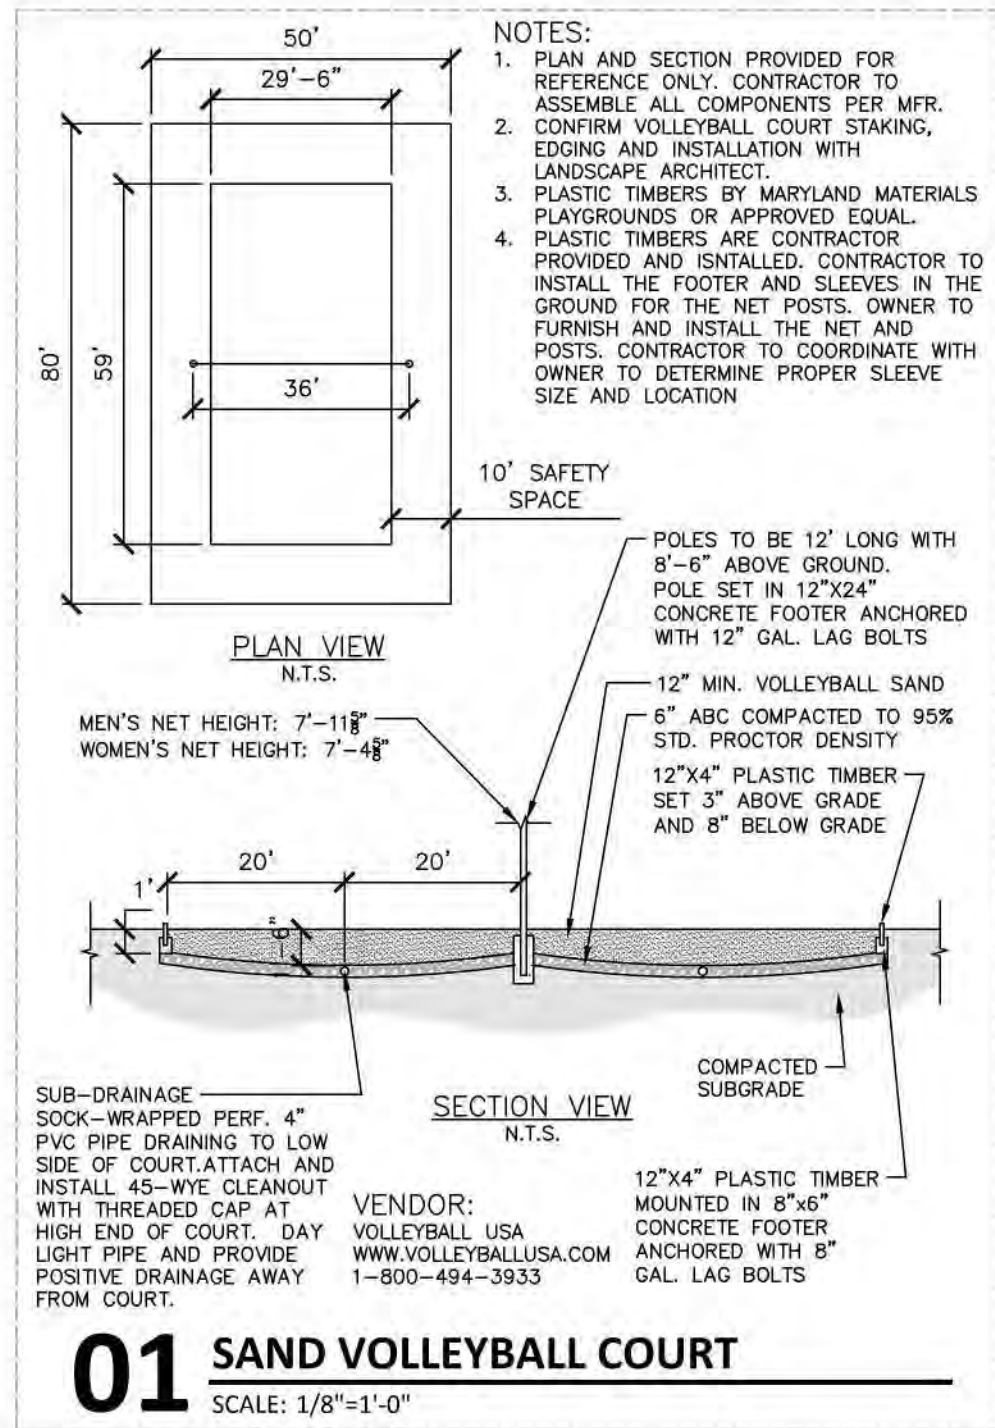

M:\Projects\AWH\20000\04-Production\Engineering\Construction Drawings\Current Drawings\AWH20000-CD-Pkg-02-01.dwg, 5/4/2023 1:30:56 PM, Sherill Williams

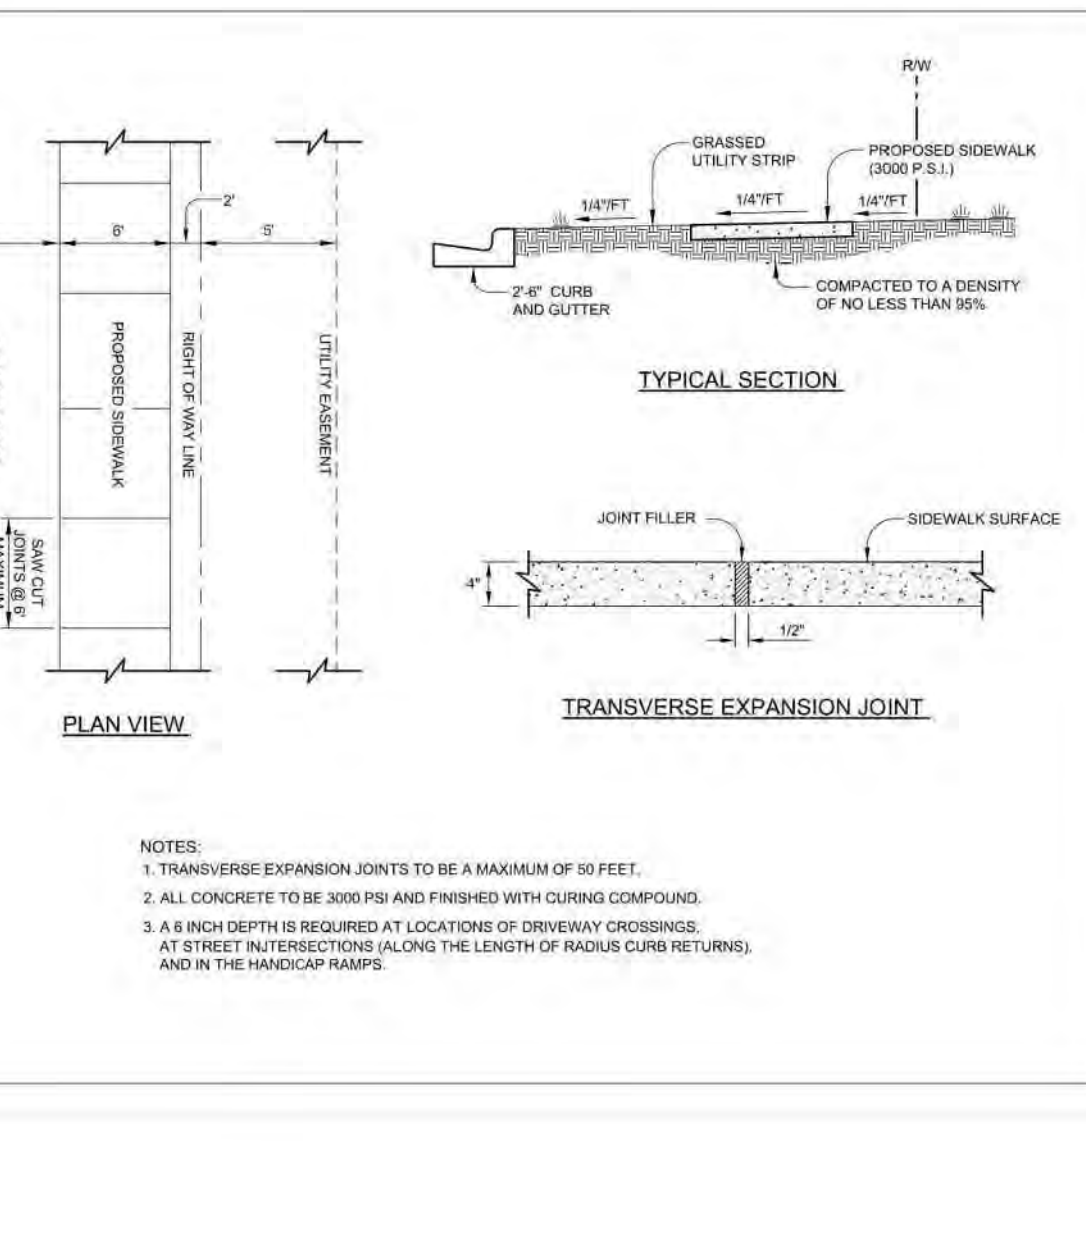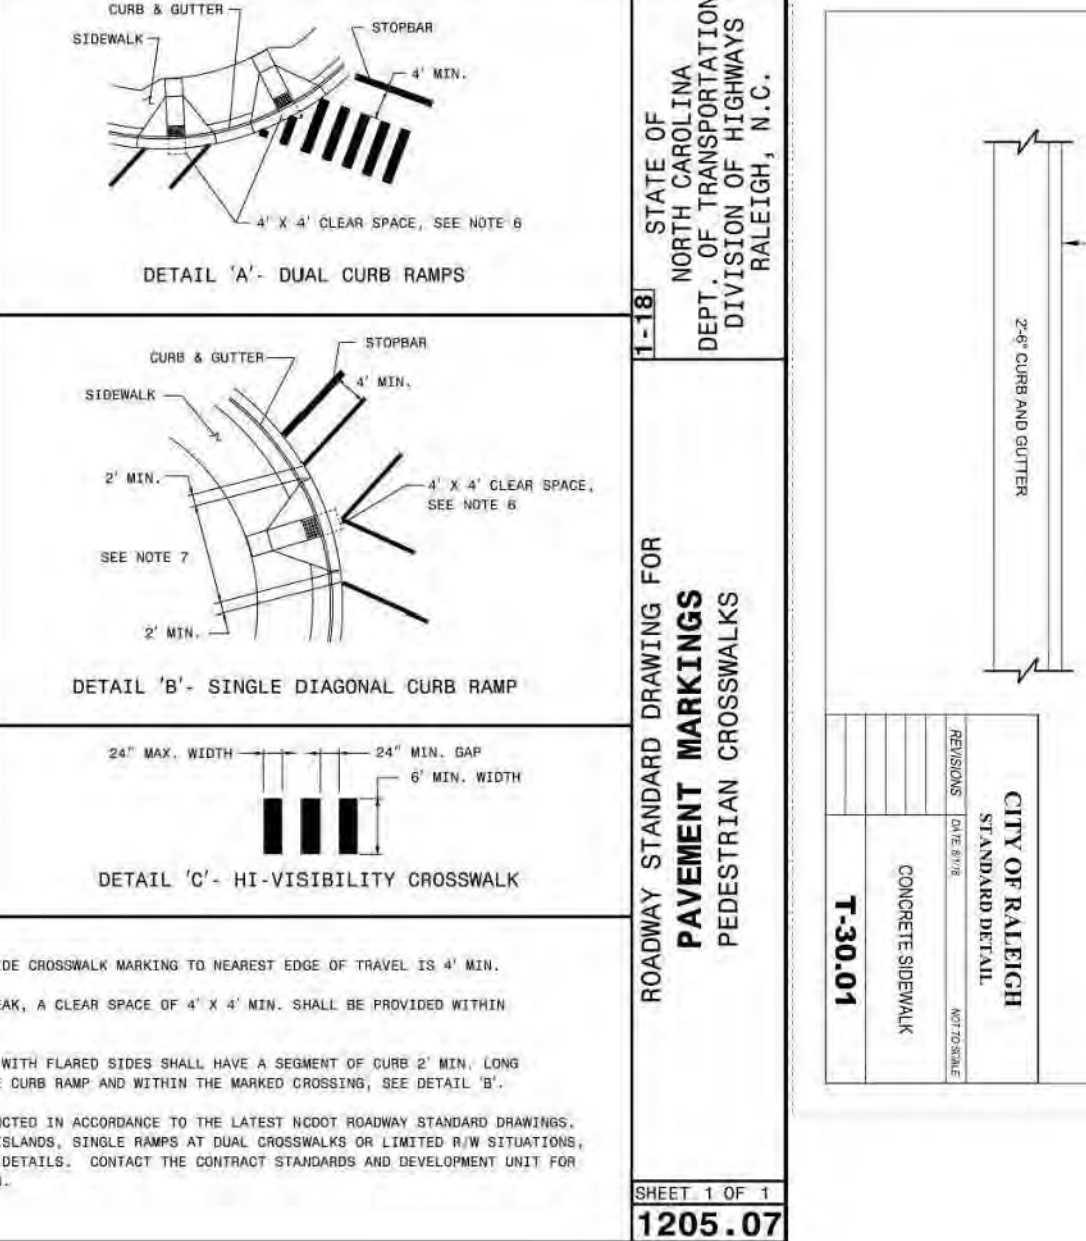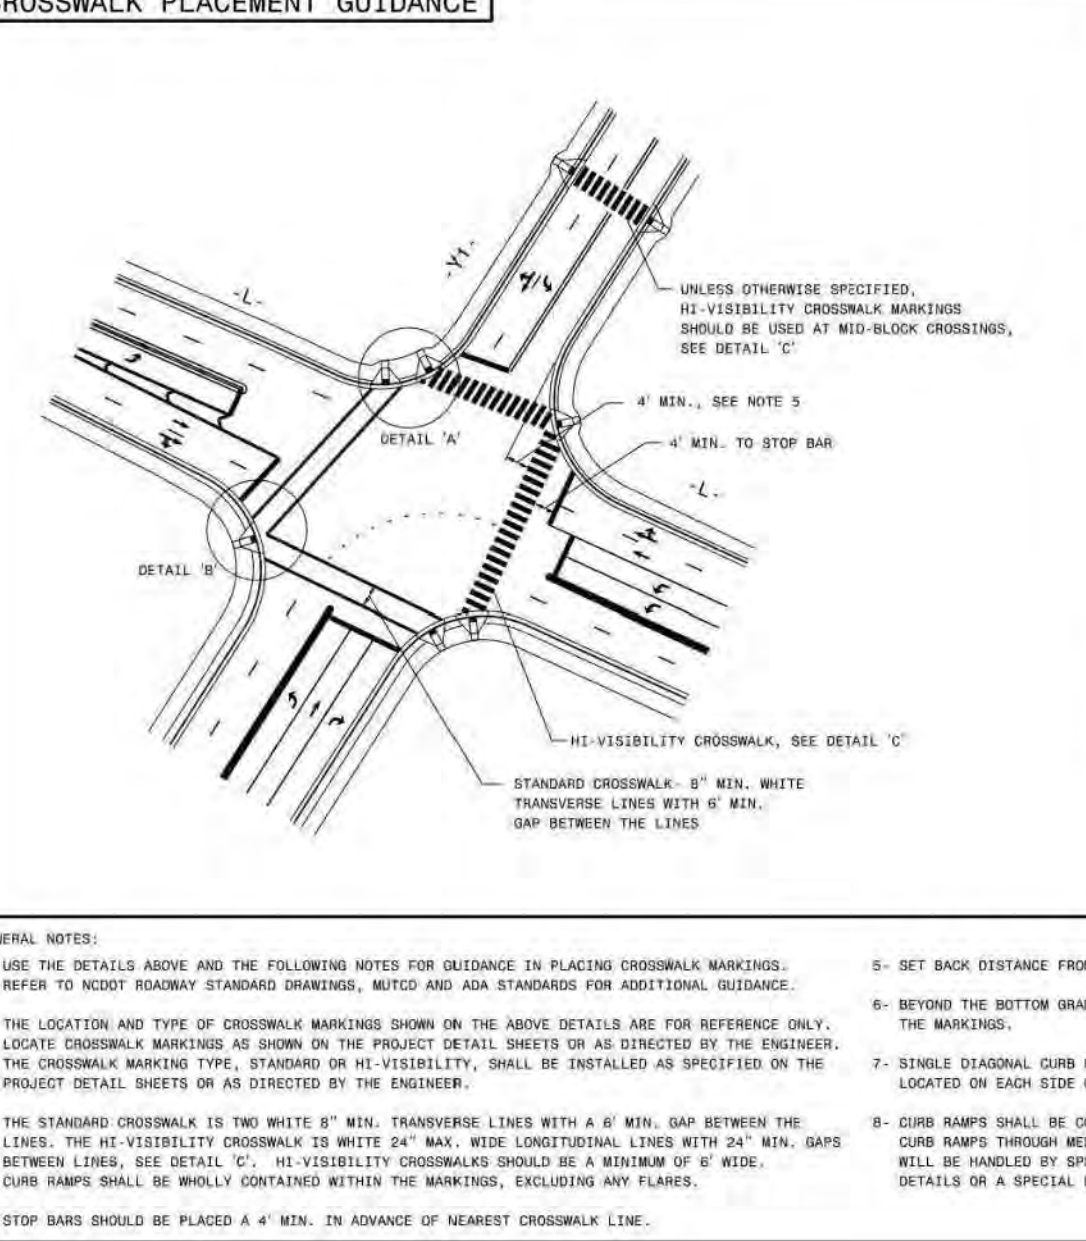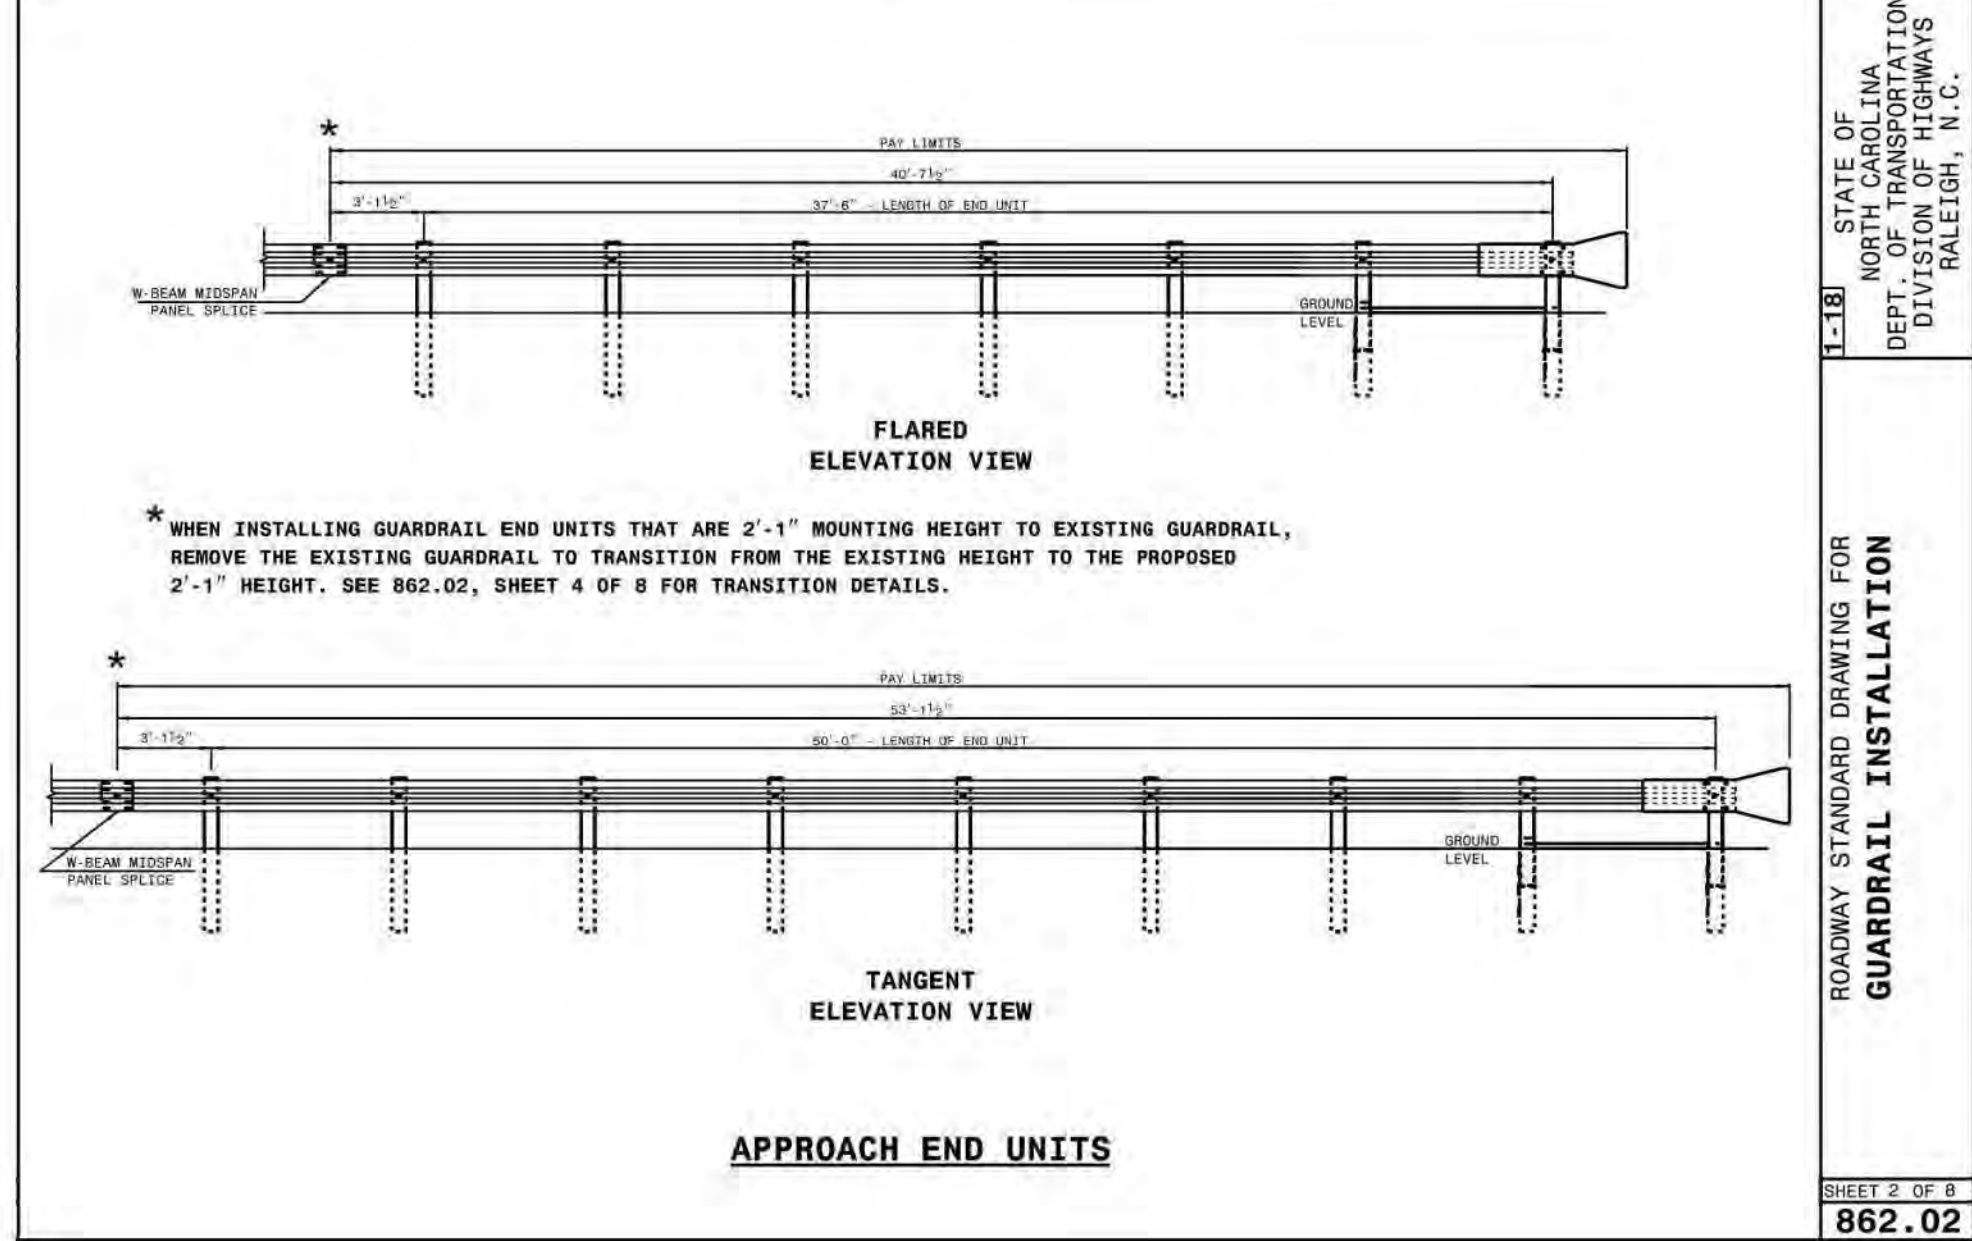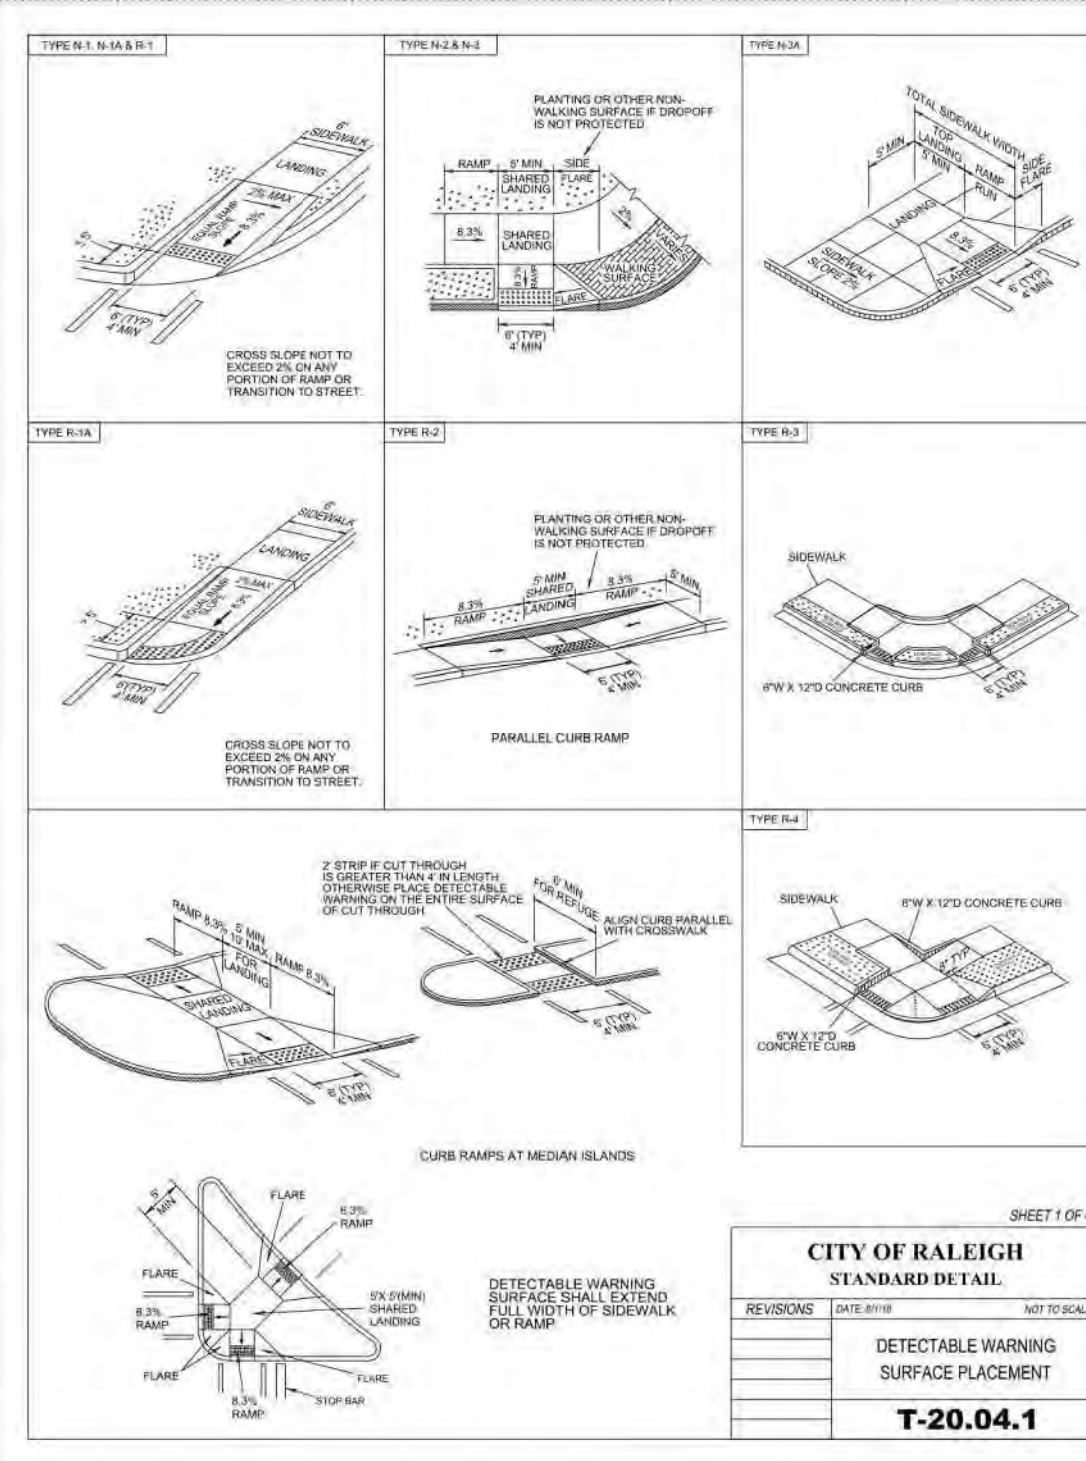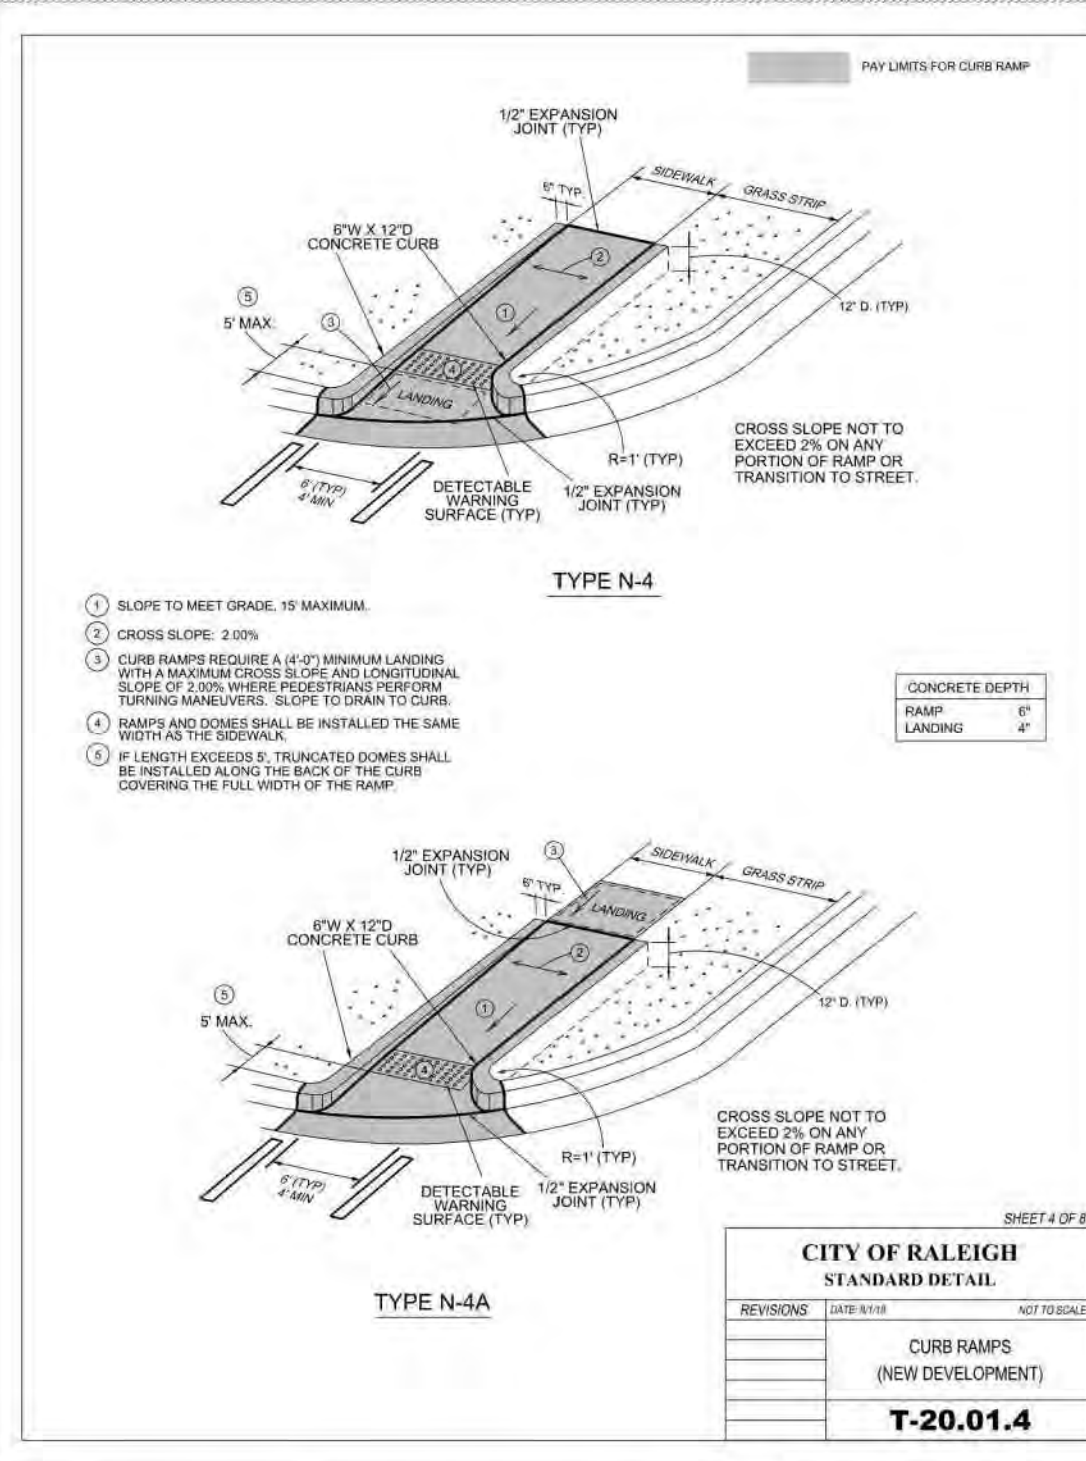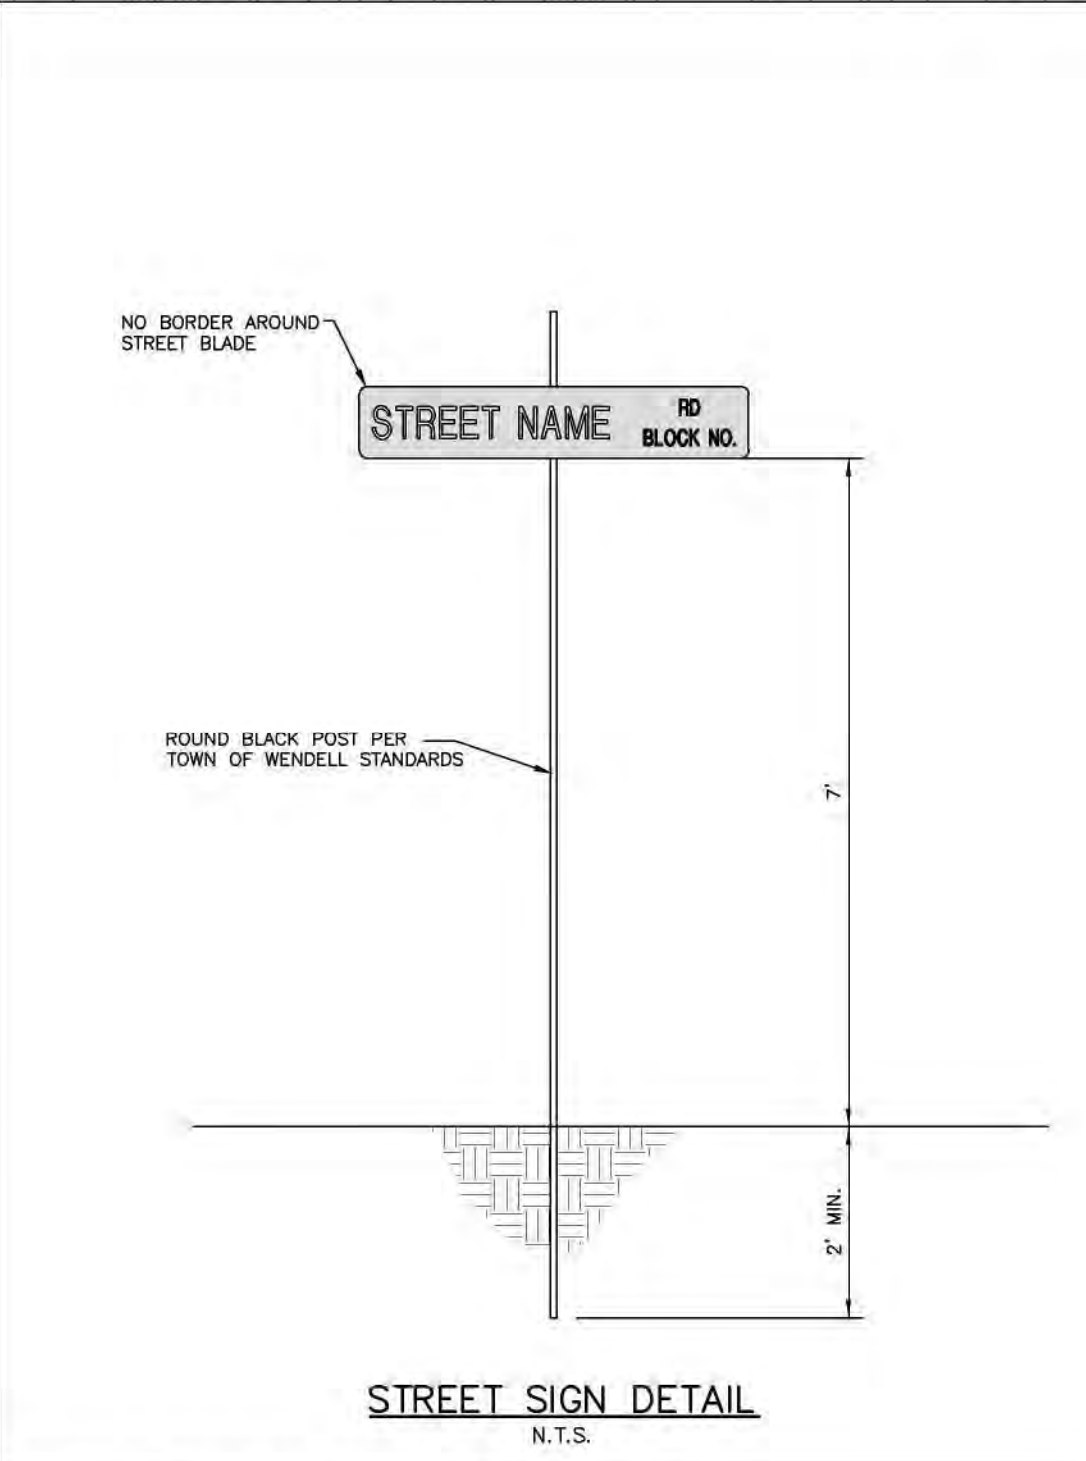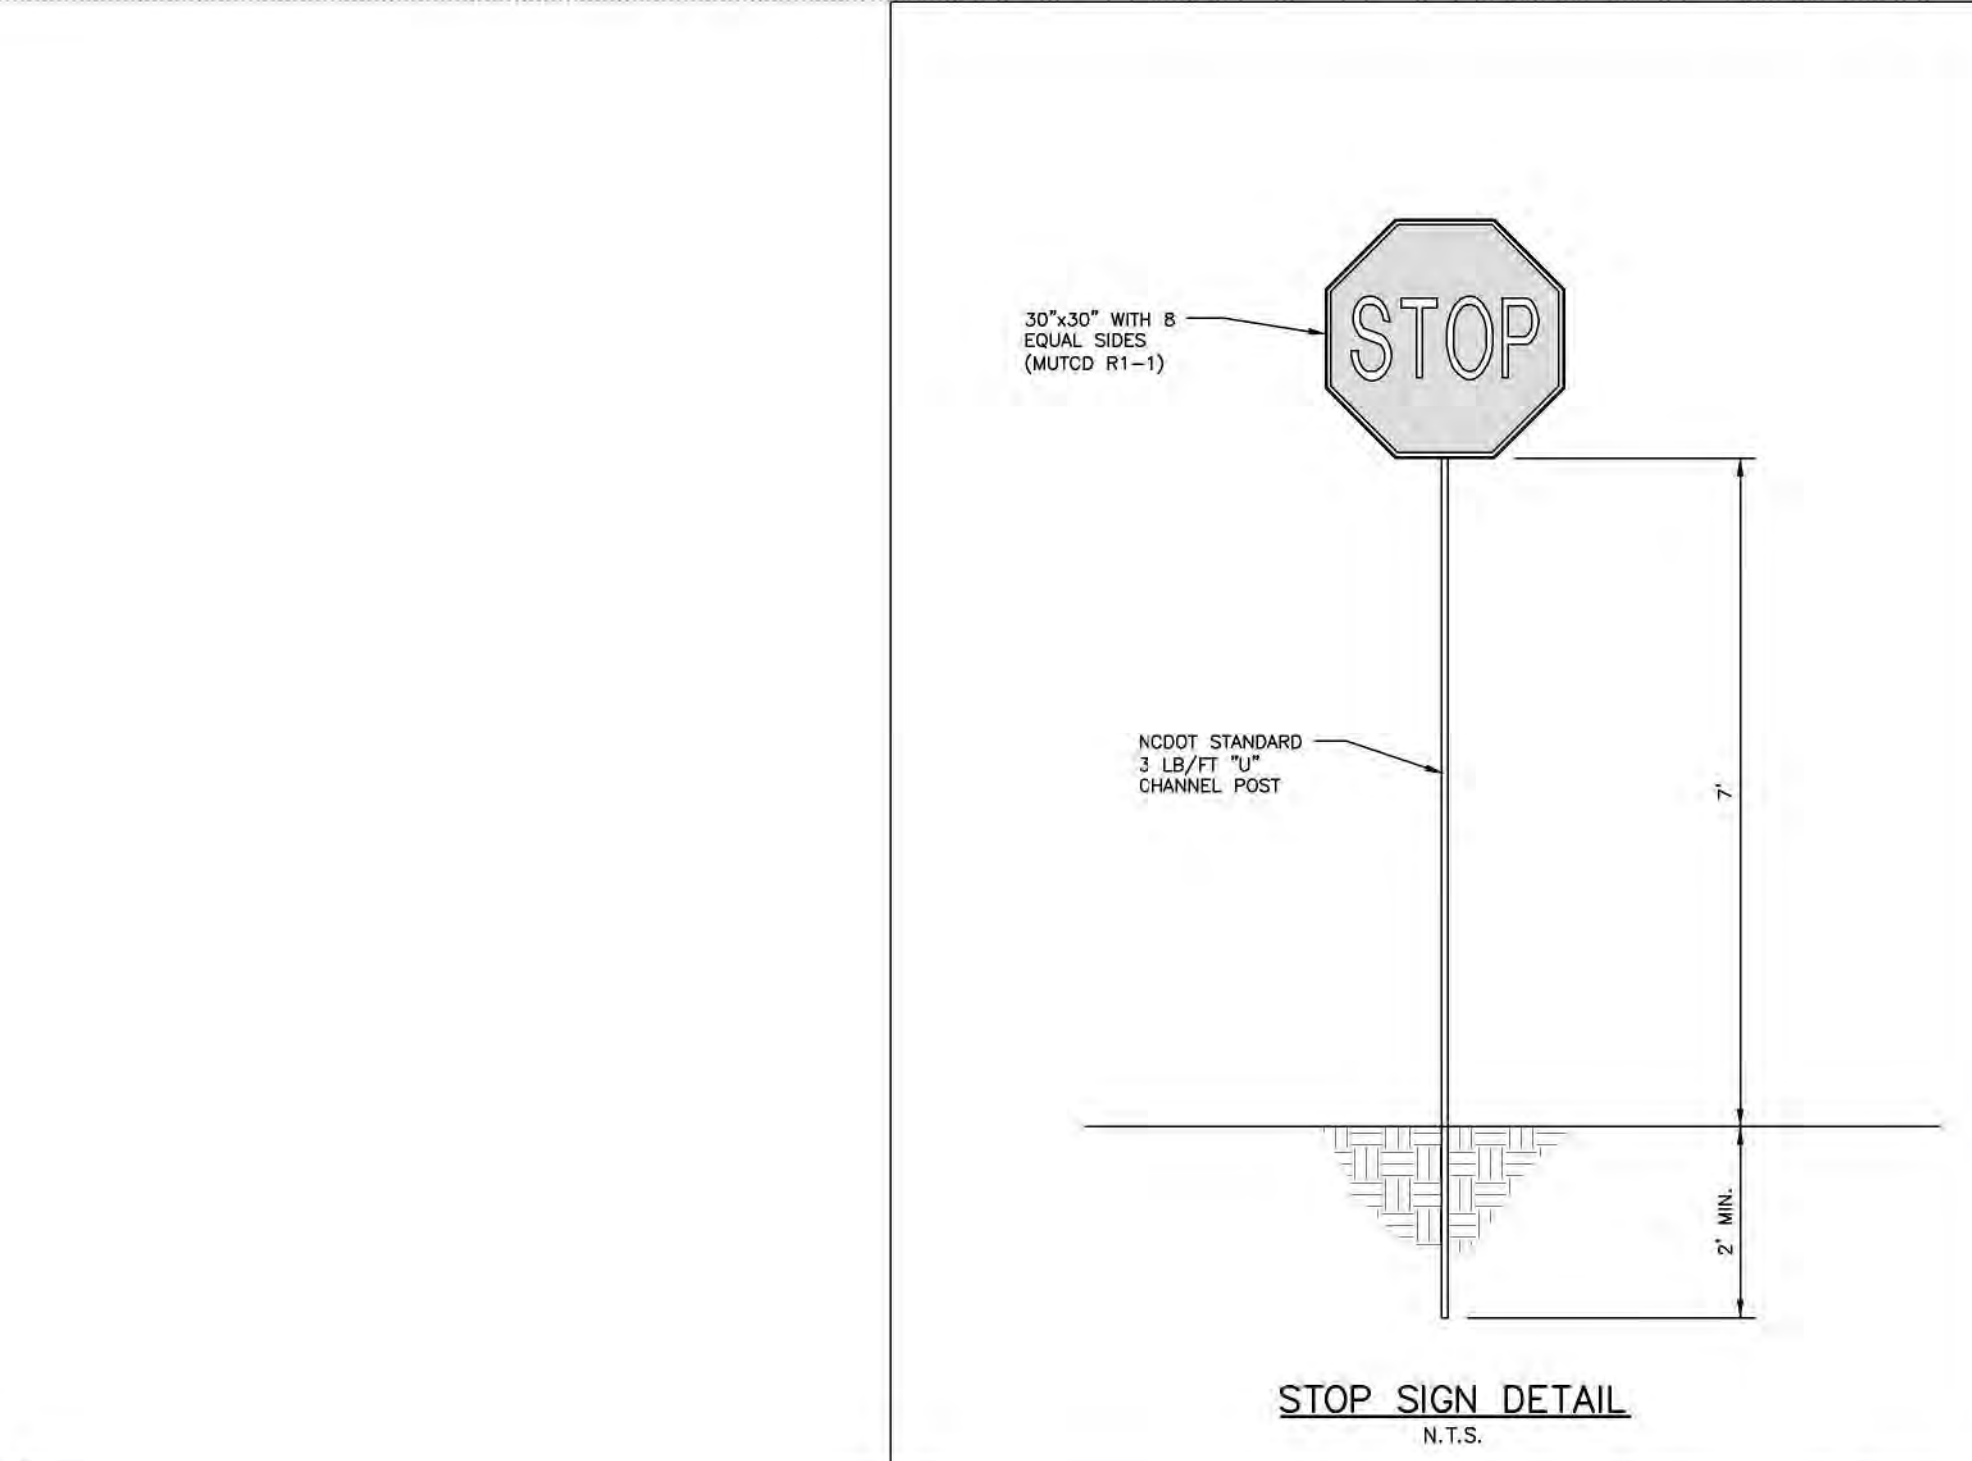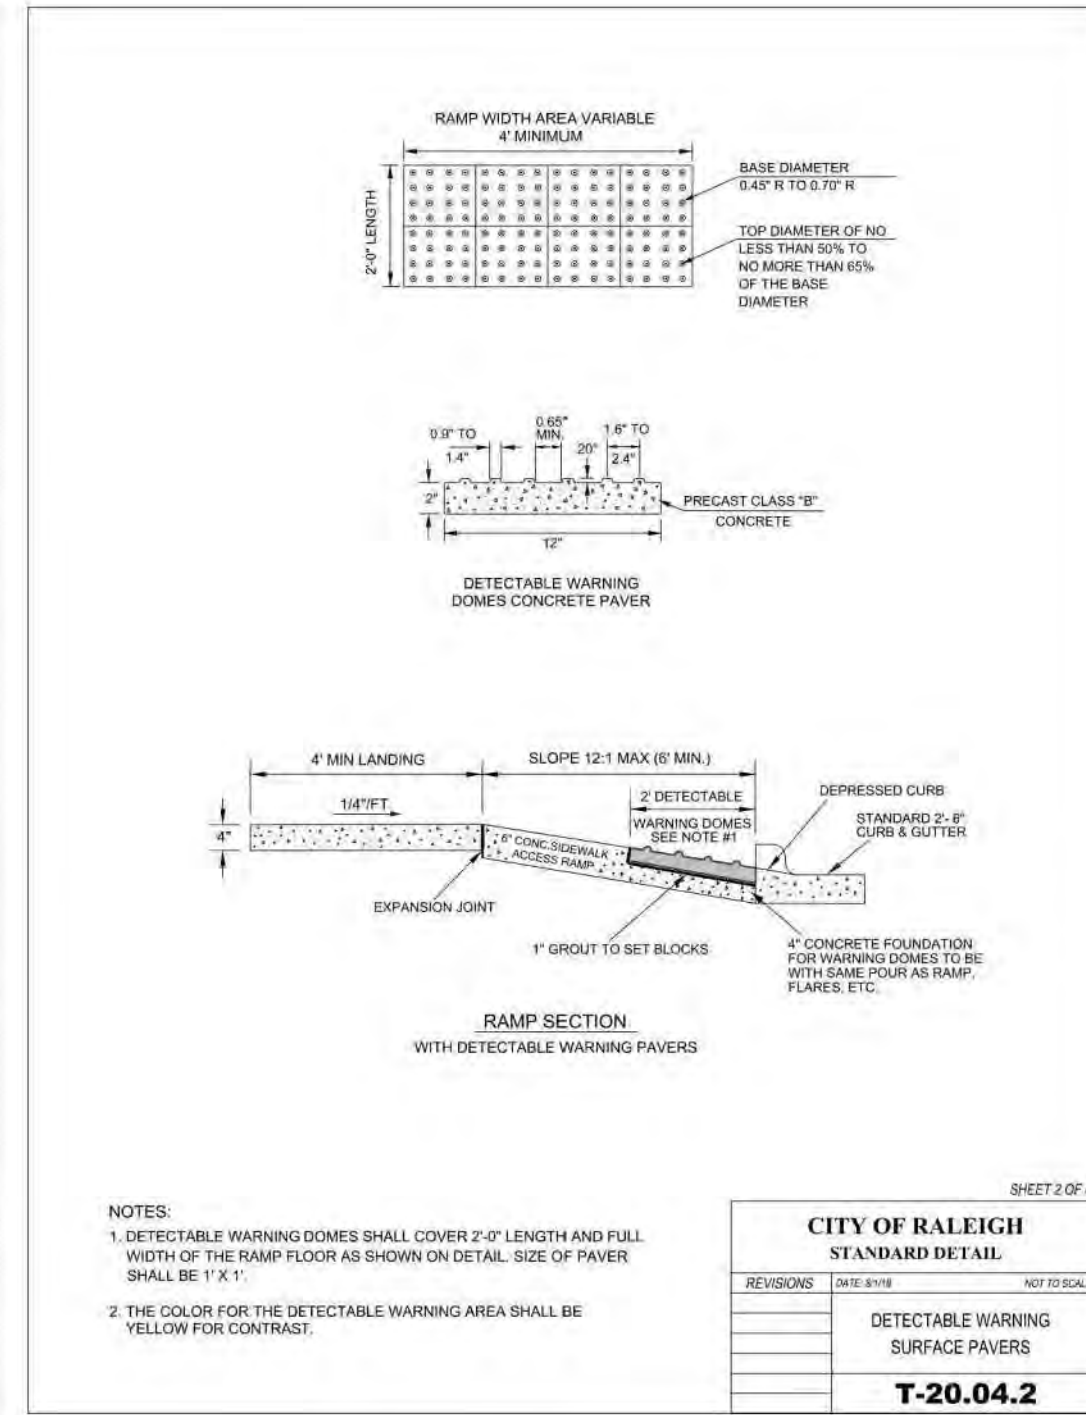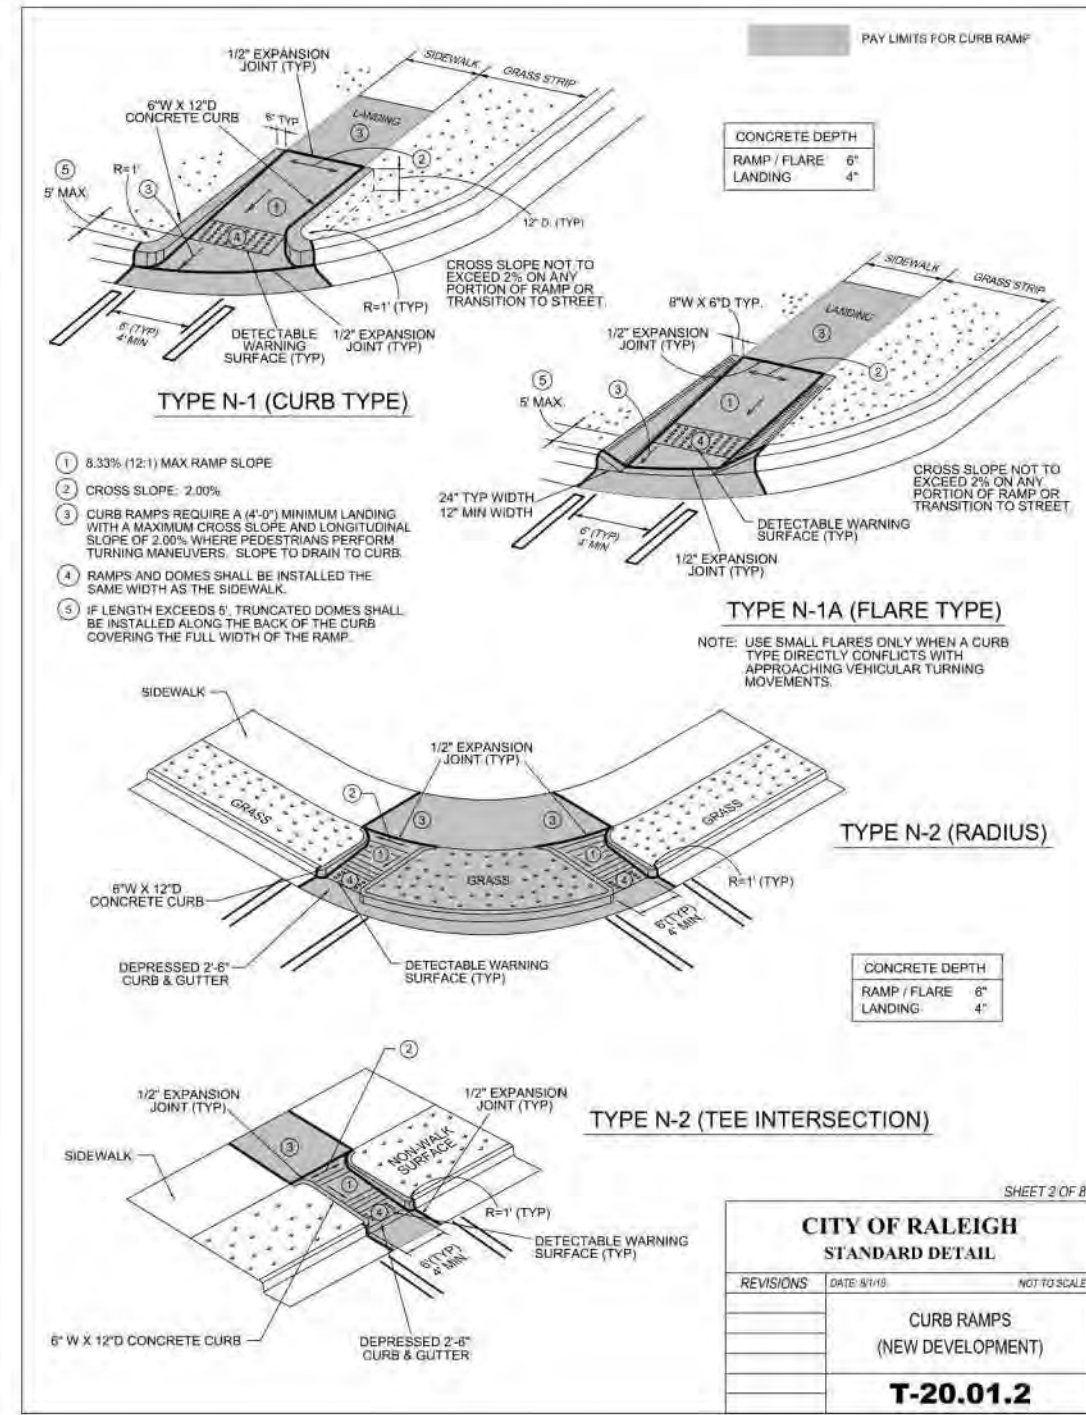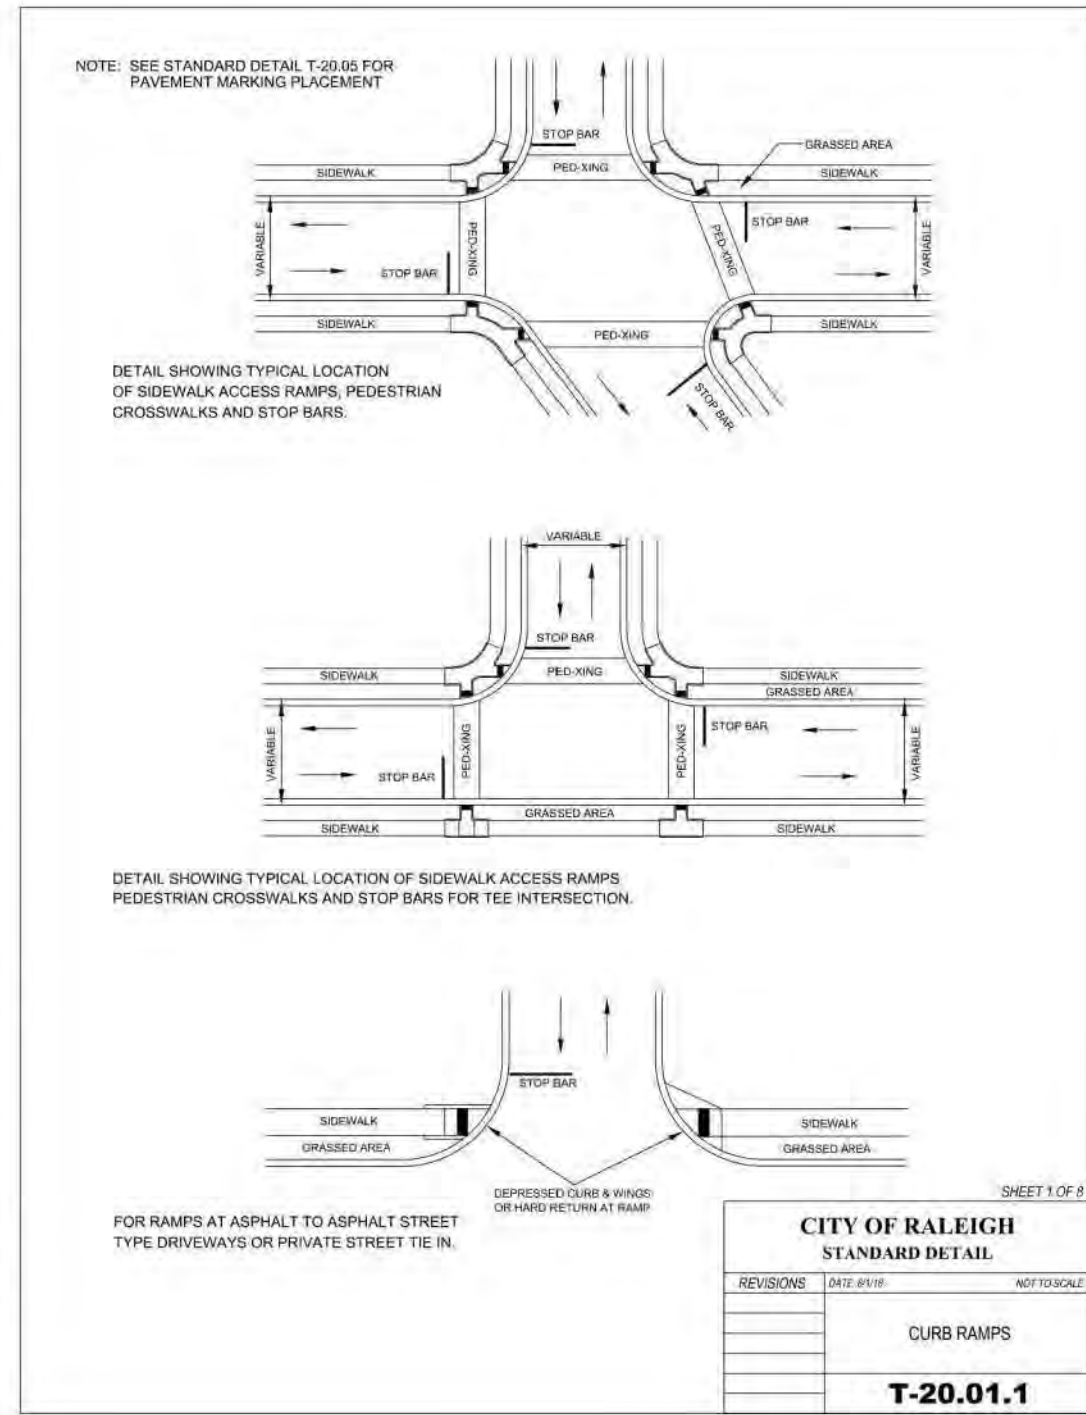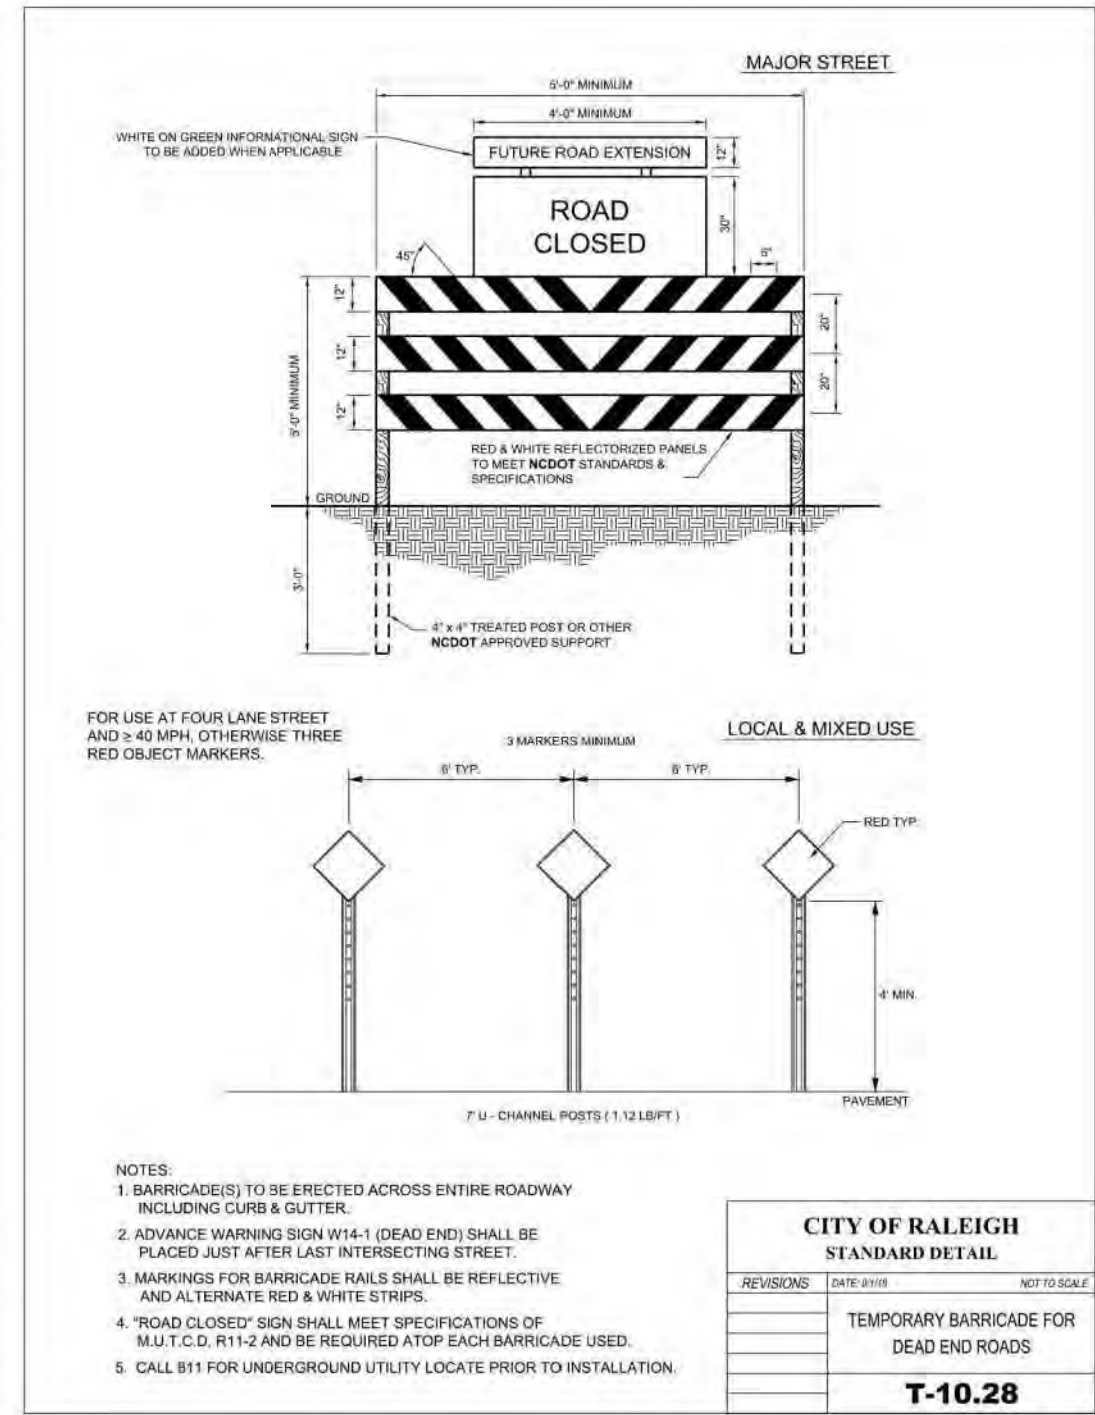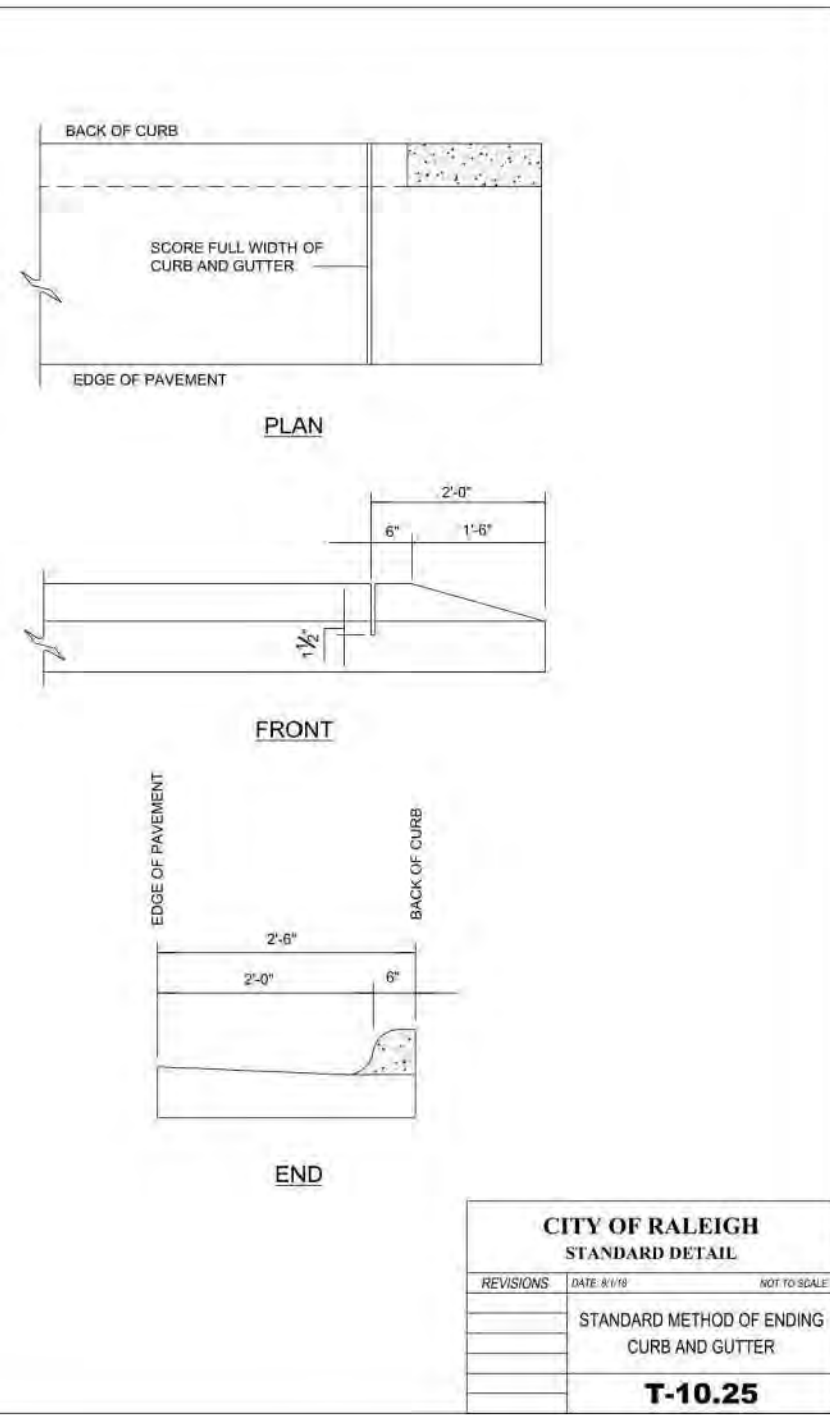

McADAMS

The John R. McAdams Company, Inc.
2905 Meridian Parkway
Durham, NC 27713

phone 919. 361. 5000
fax 919. 361. 2269
license number: C-0293, C-187

www.mcadamsco.com

CLIENT

ASHTON RALEIGH RESIDENTIAL, LLC.
900 RIDGEFIELD DRIVE, SUITE 335
RALEIGH, NORTH CAROLINA 27609
PHONE: 919. 422. 7663
CONTACT: BOB MISHLER

THE POINT

PHASES 3, 4, 5, 7 AND 10

CONSTRUCTION DRAWINGS - PACKAGE 2

EAST YOUNG STREET

TOWN OF ROLESVILLE, WAKE FOREST TOWNSHIP,
WAKE COUNTY, NORTH CAROLINA

CD 20-08

William T. O'Daniel
c/o William T. O'Daniel, c/o US,
c/o North Carolina,
email: rodaniel@mcadamsco.com
2023.05.05 15:26:18 -04'00'

REVISIONS

NO.	DATE

PLAN INFORMATION

PROJECT NO. AWH-20000
FILENAME AWH20000-CD-PKG-02-01
CHECKED BY
DRAWN BY
SCALE N.T.S.
DATE 05.08.2023

SHEET

SITE DETAILS


C8.01

CONSTRUCT THE JUNCTION BOX IN ACCORDANCE WITH SECTIONS 830, 832, 834 AND 840 OF THE STANDARD SPECIFICATIONS


BILL OF MATERIAL				
BAR	QTY.	SIZE	LENGTH	WEIGHT
A	8	#5	1'-2"	9.7
B	14	#5	5'-6"	80.3
C	26	#4	1'-6"	26.1
Y	14	#5	6'-11 3/8"	101.5
STEEL TOTAL WEIGHT				217.6
CU. YDS. CLASS "AA" CONC.				2.6
CU. YDS. BRICK/FT. HT. (8")				0.53
CU. YDS. BRICK/FT. HT. (12")				0.84

CU. YDS. CLASS "AA" CONC.	2.6
CU. YDS. BRICK/FT. HT. (8")	0.53
CU. YDS. BRICK/FT. HT. (12")	0.84

SHEET 2 OF 2
840.34

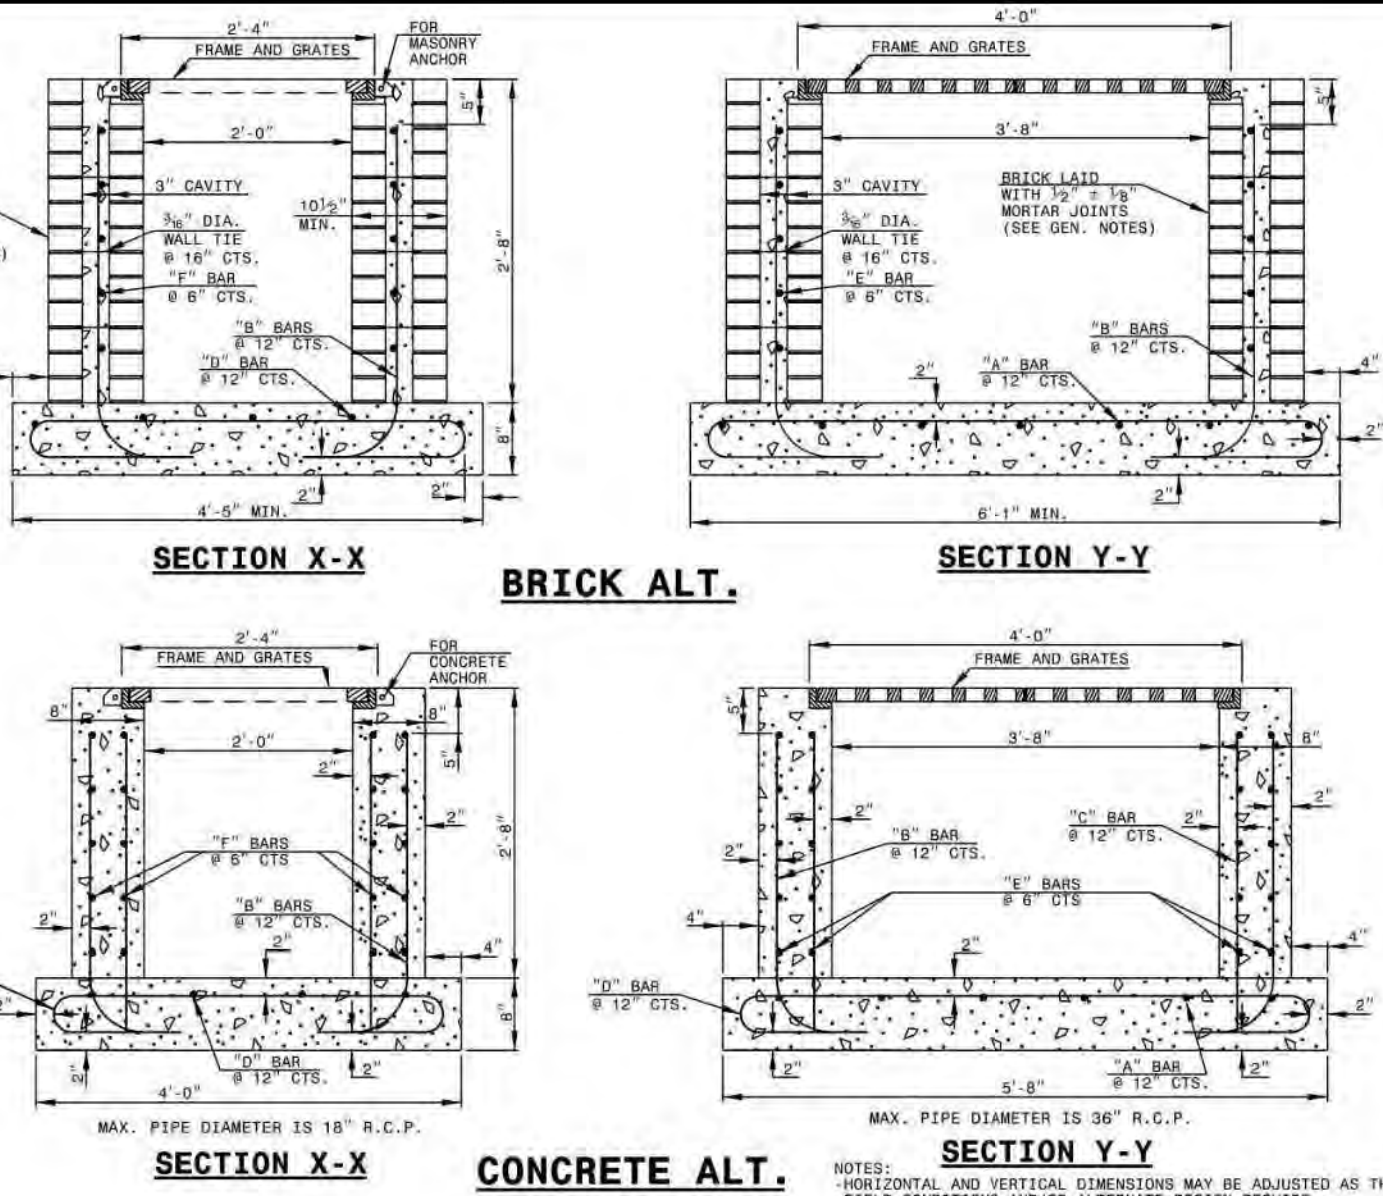

SHEET 1 OF 2
840.35

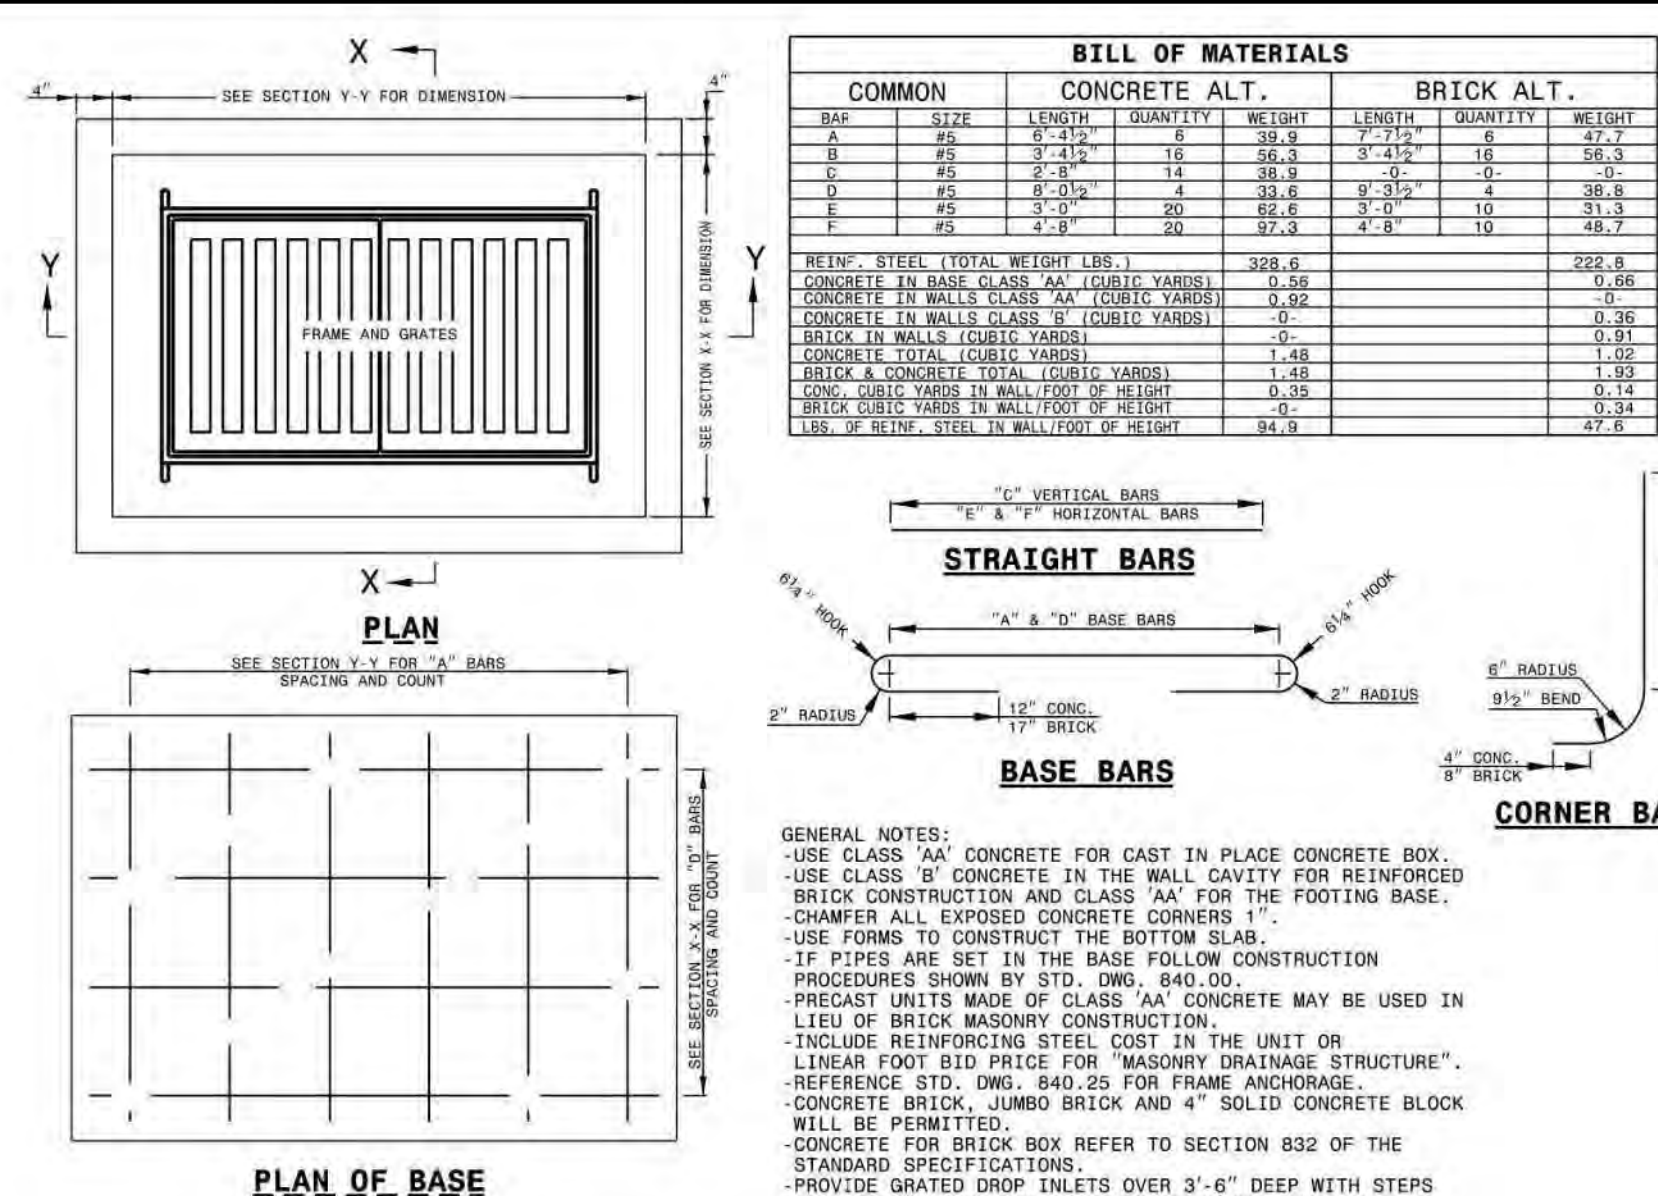

SHEET 2 OF 2


840.35

CLIENT


HTON RALEIGH RESIDENTIAL, LLC.
D RIDGEFIELD DRIVE, SUITE 335
EIGH, NORTH CAROLINA 27609
ONE: 919. 422. 7663
CONTACT: BOB MISHLER




ASTON WOODS

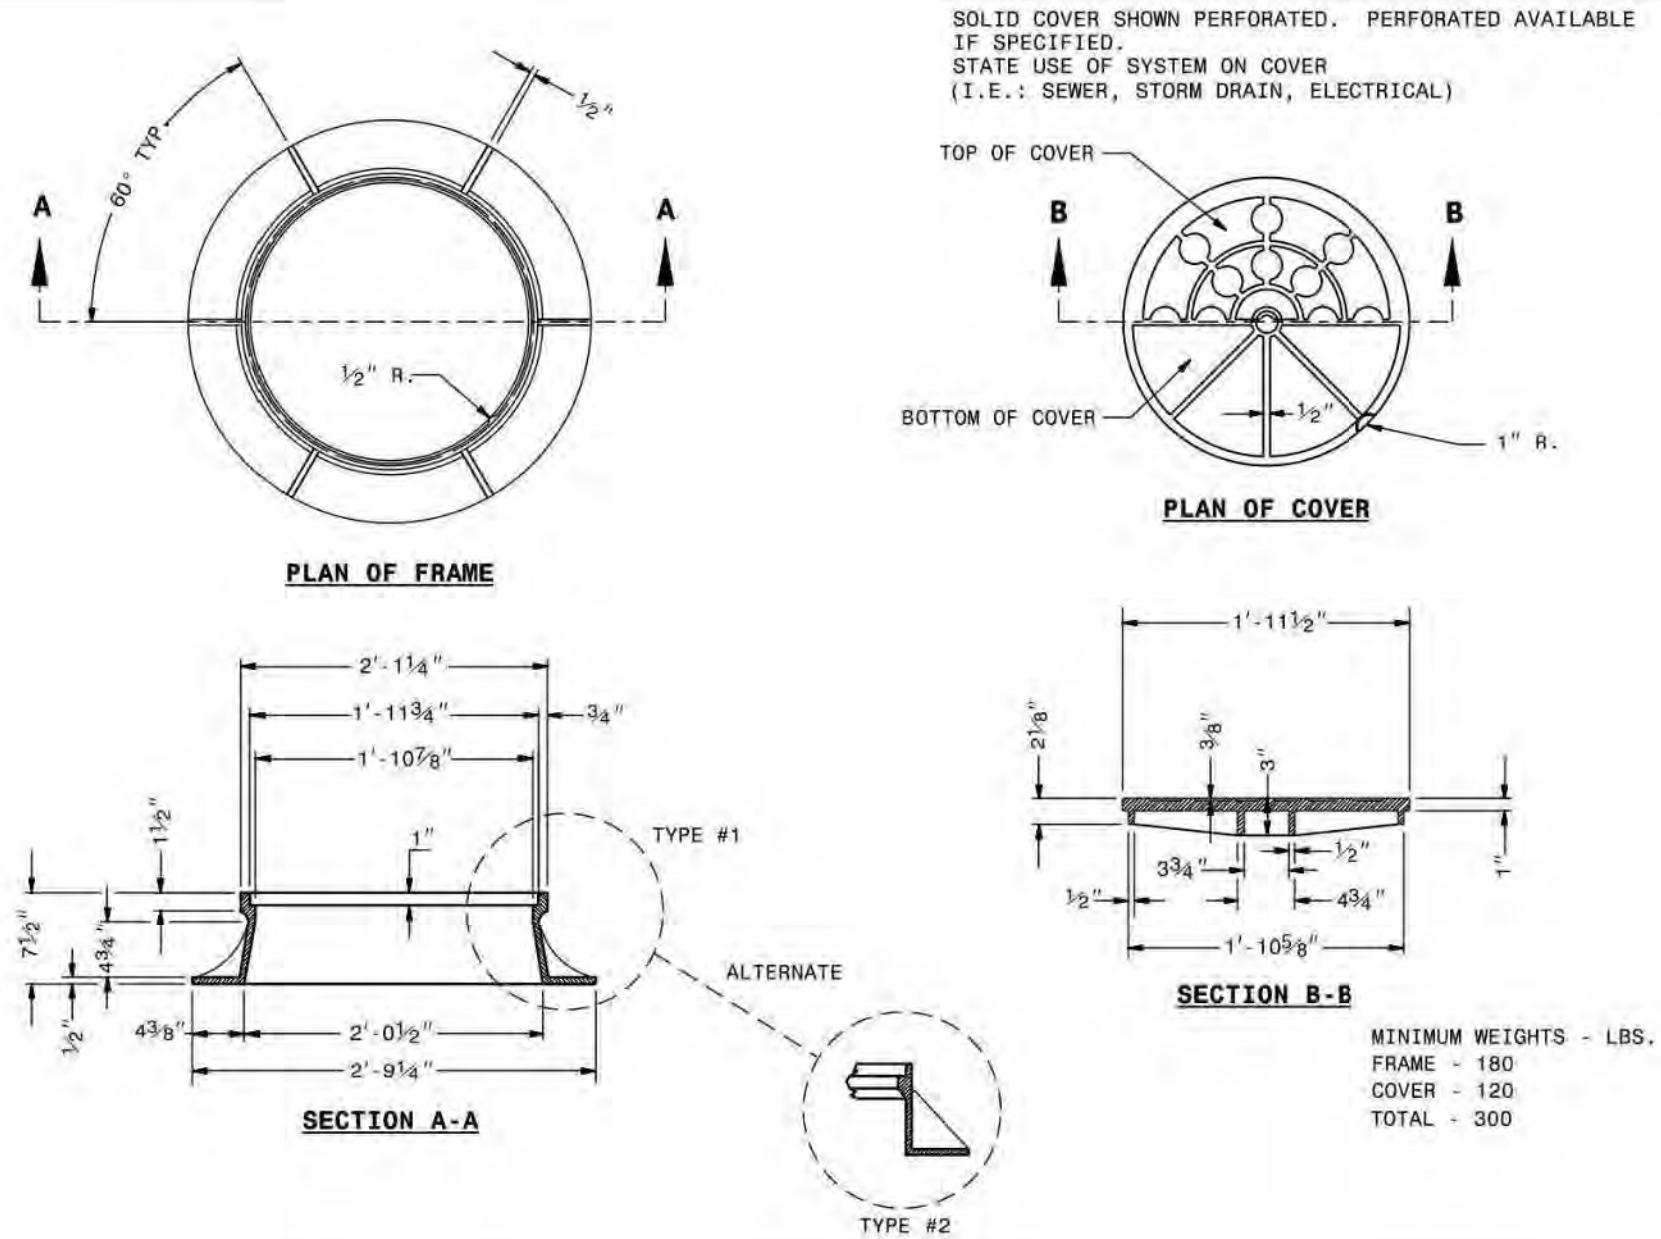









SHEET 1 OF 1
840.54

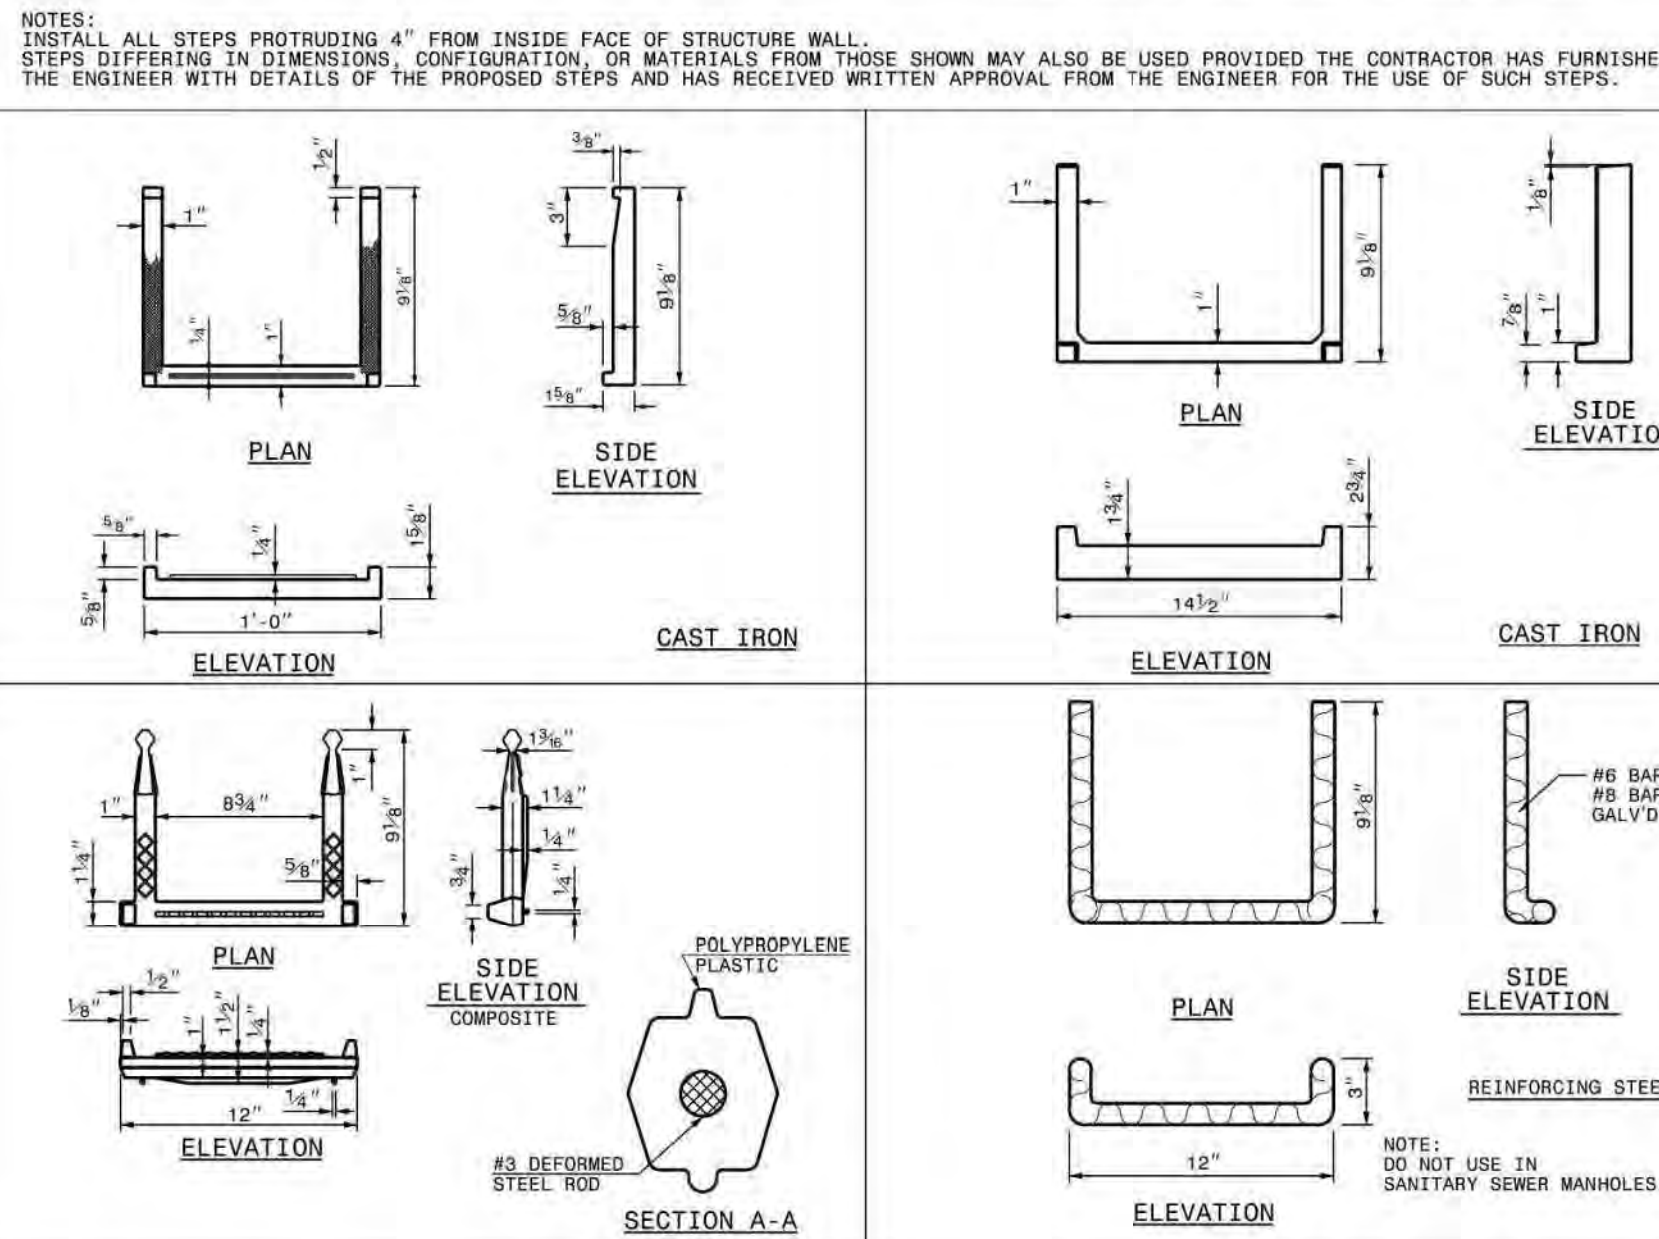

SHEET 1 OF 1
840.66

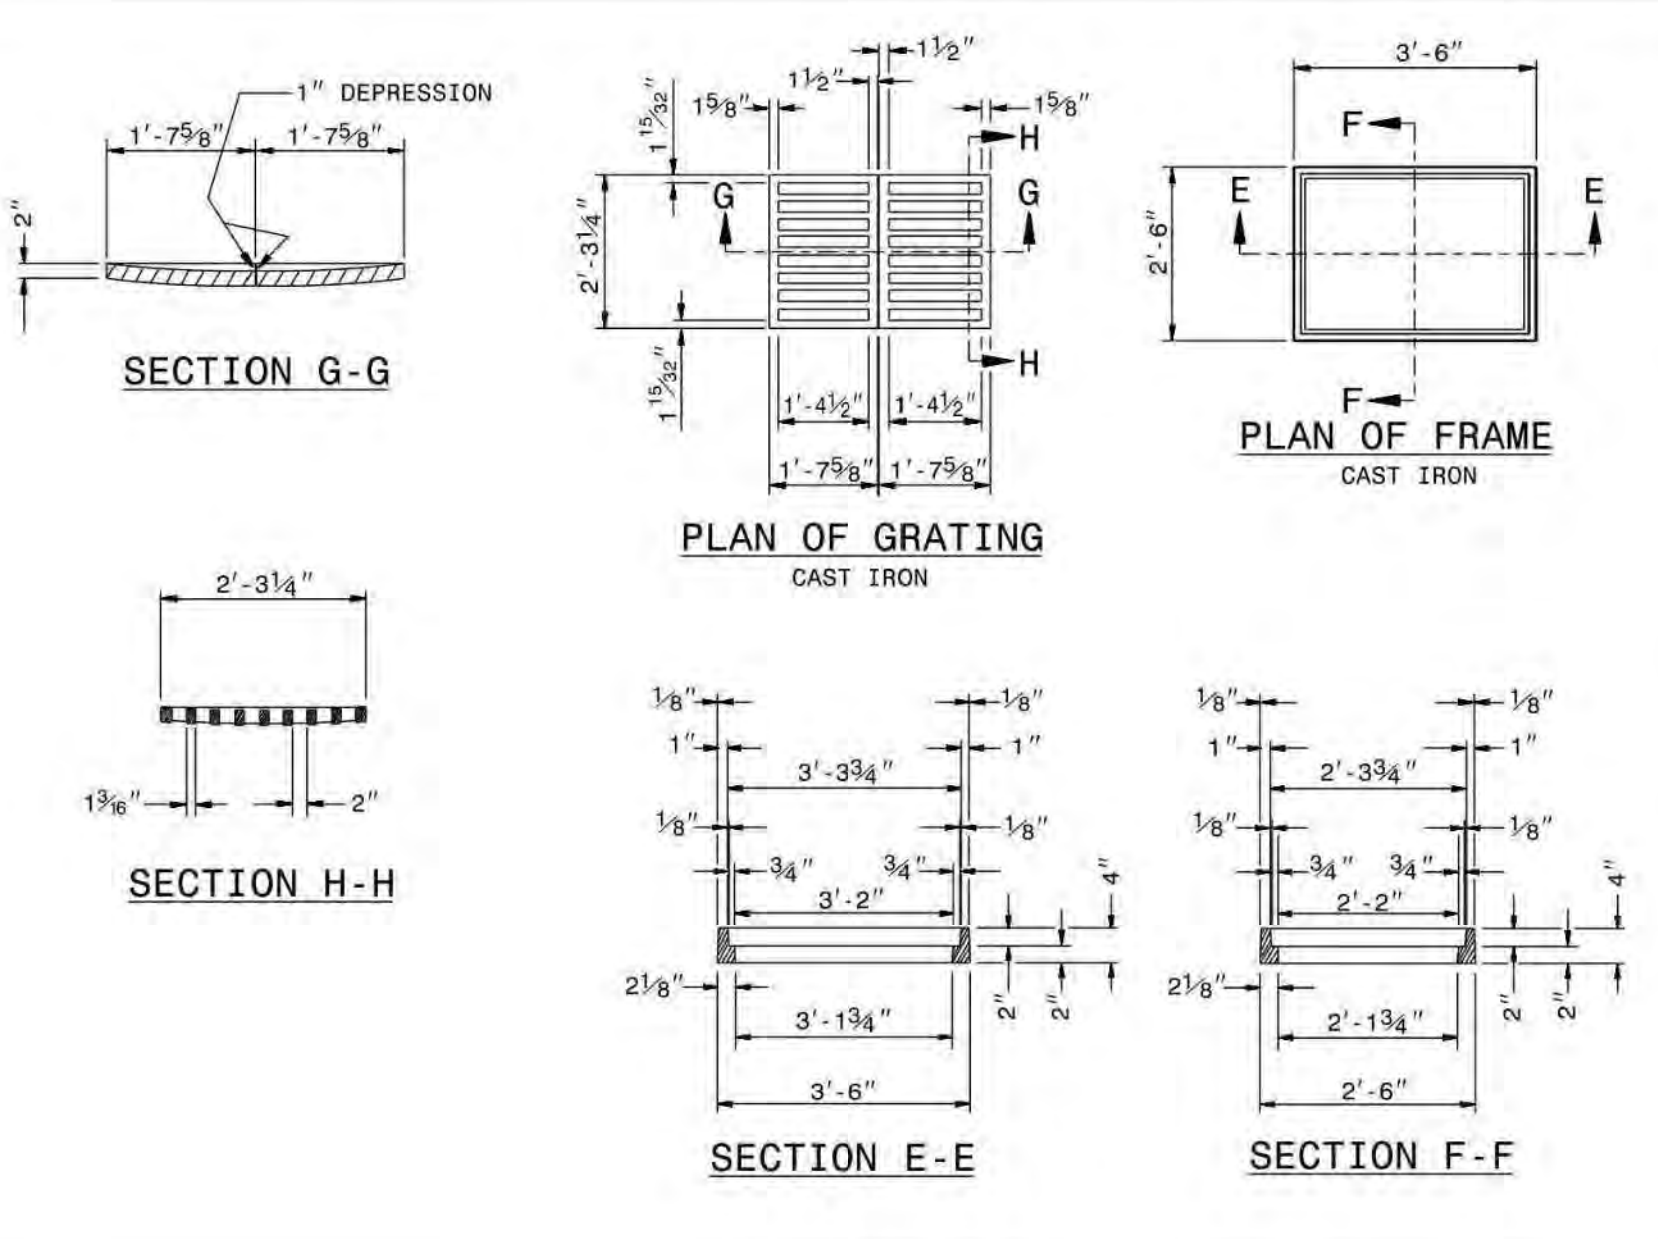

SHEET 1 OF 1
840.16

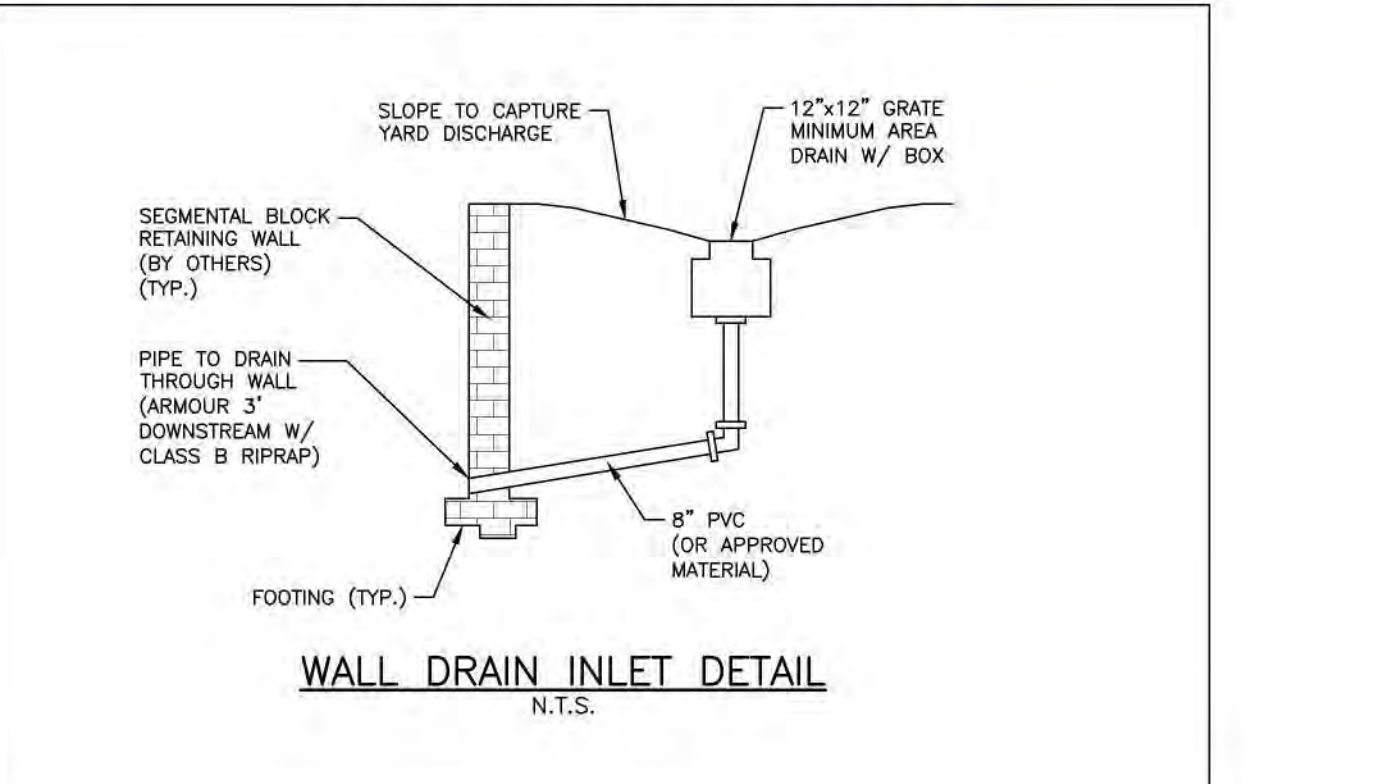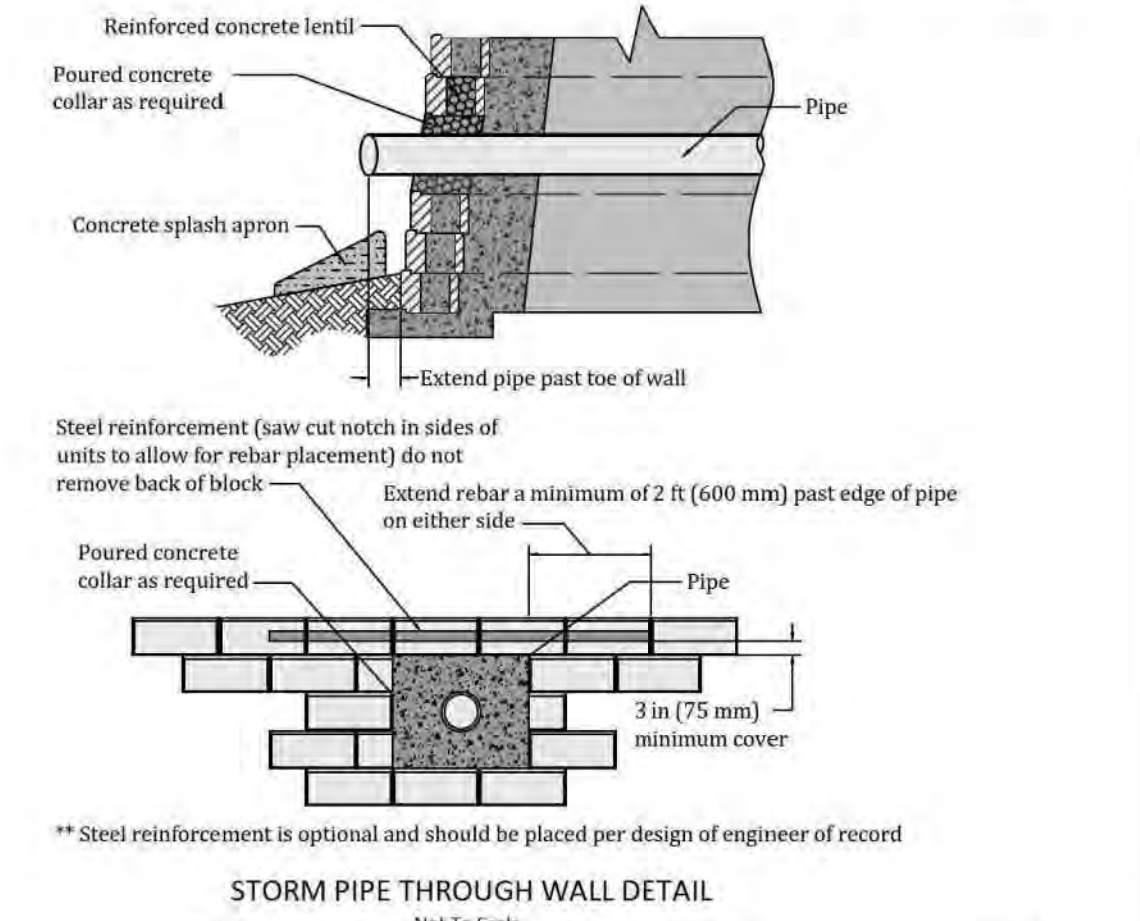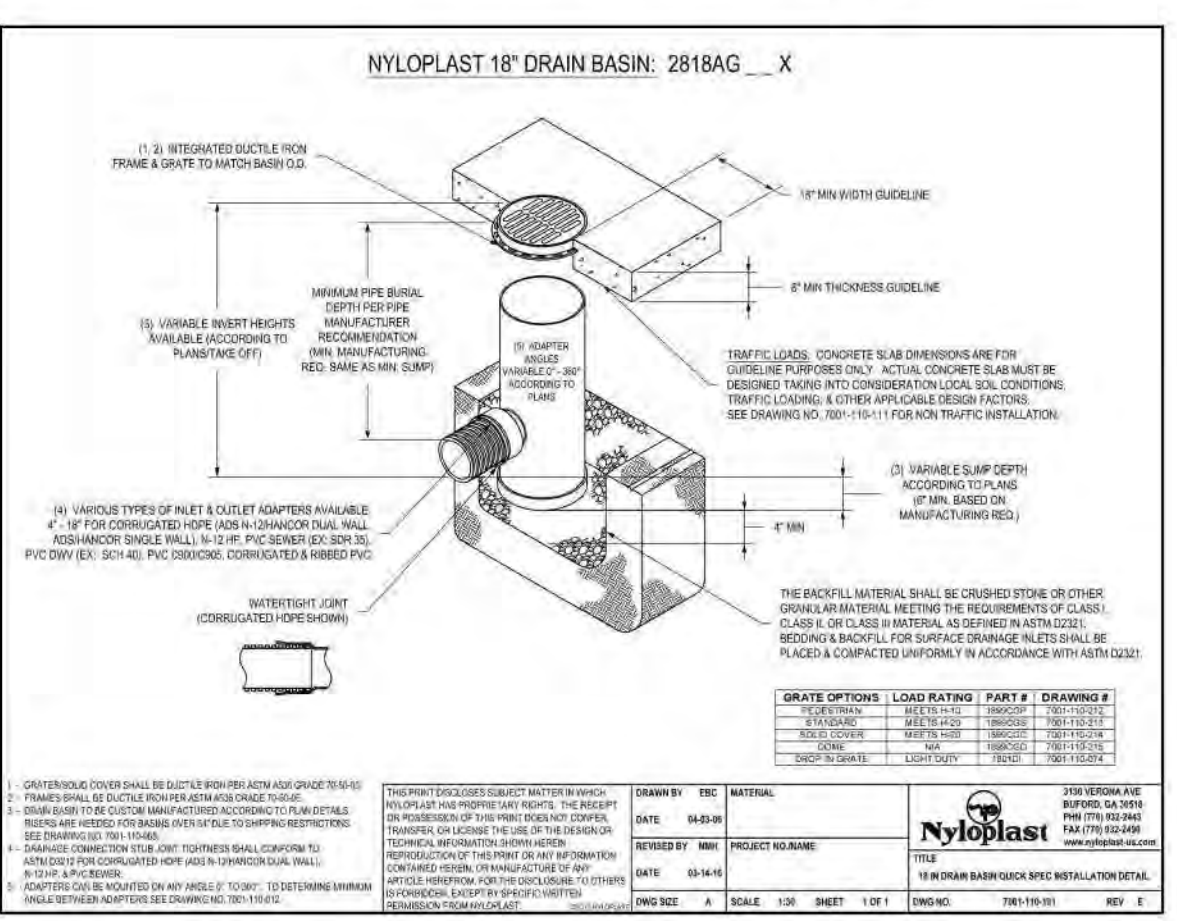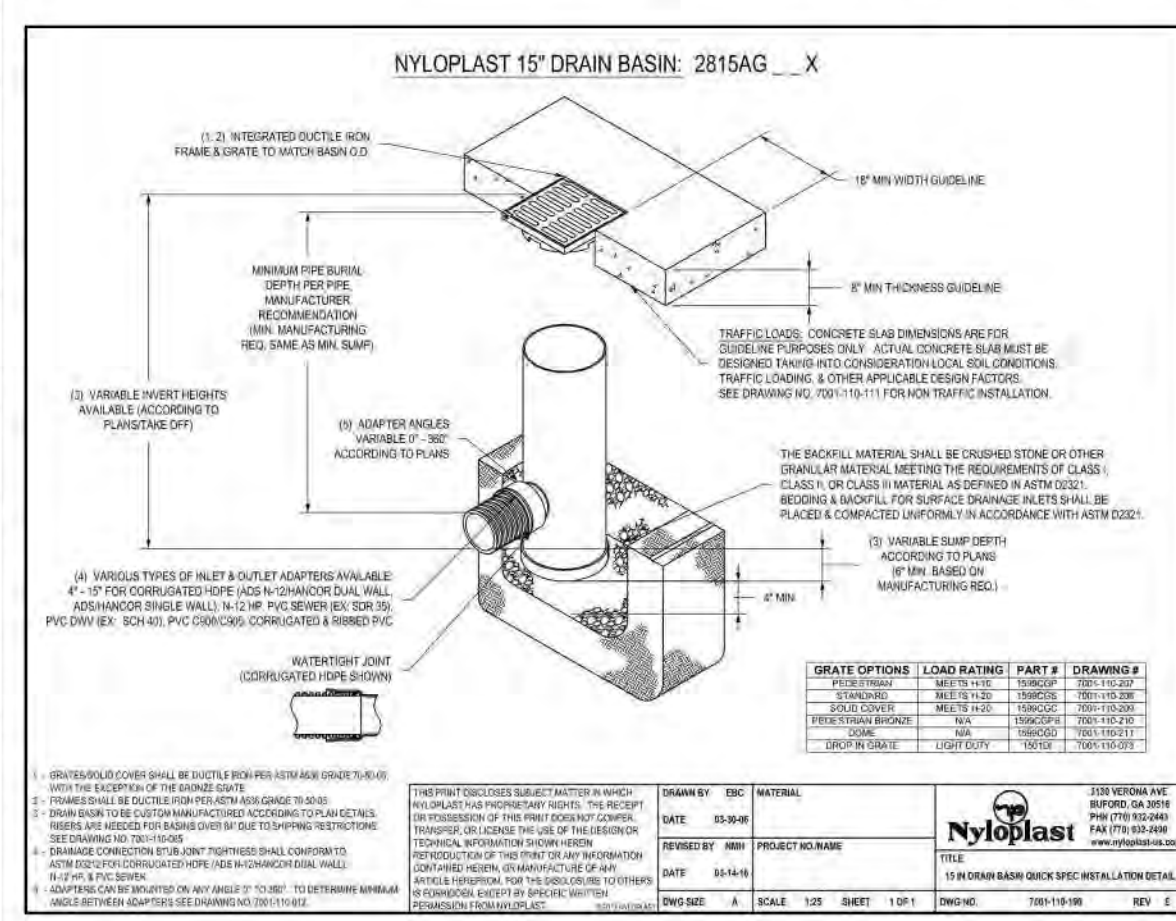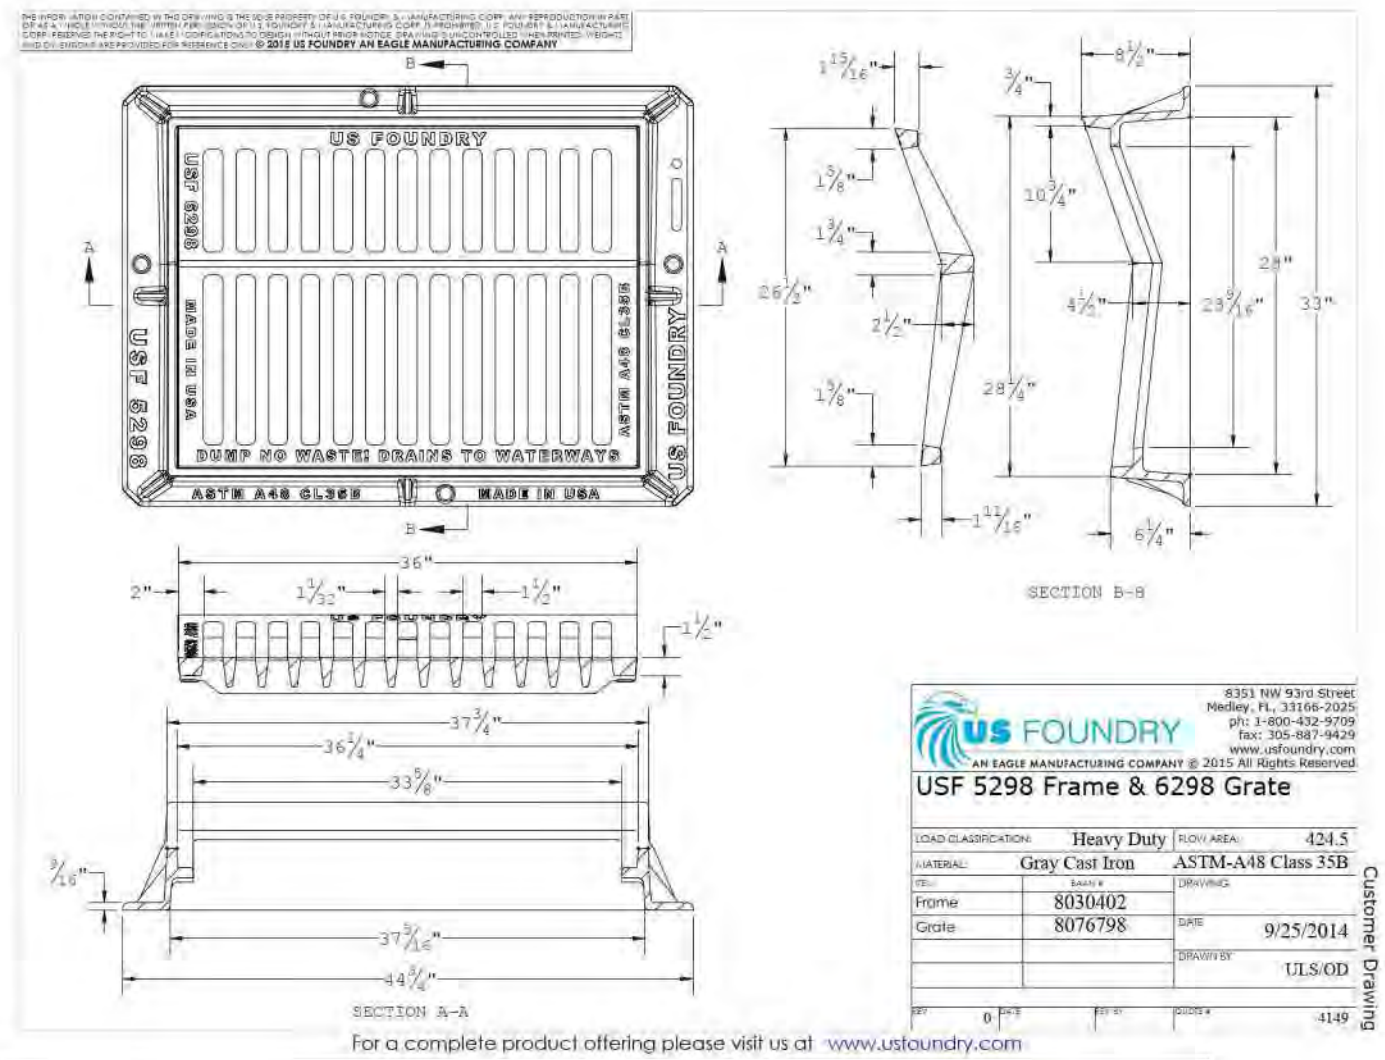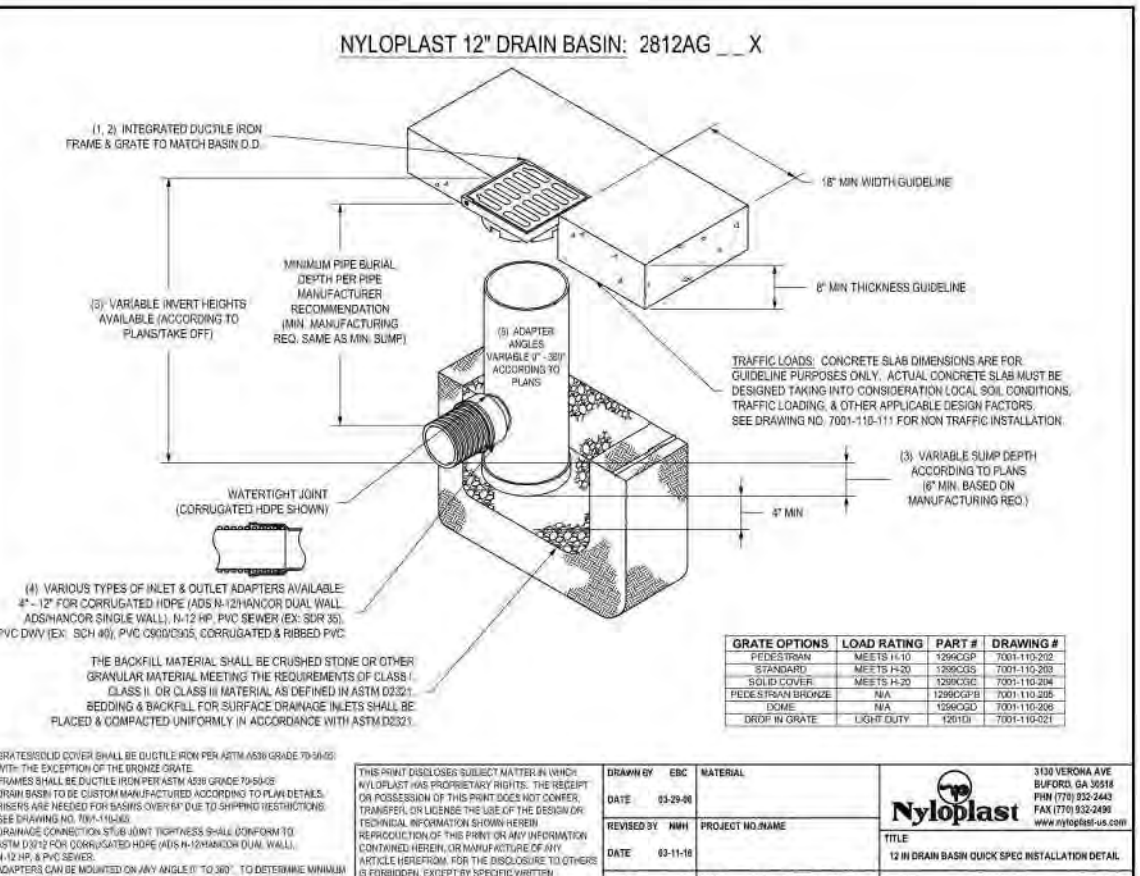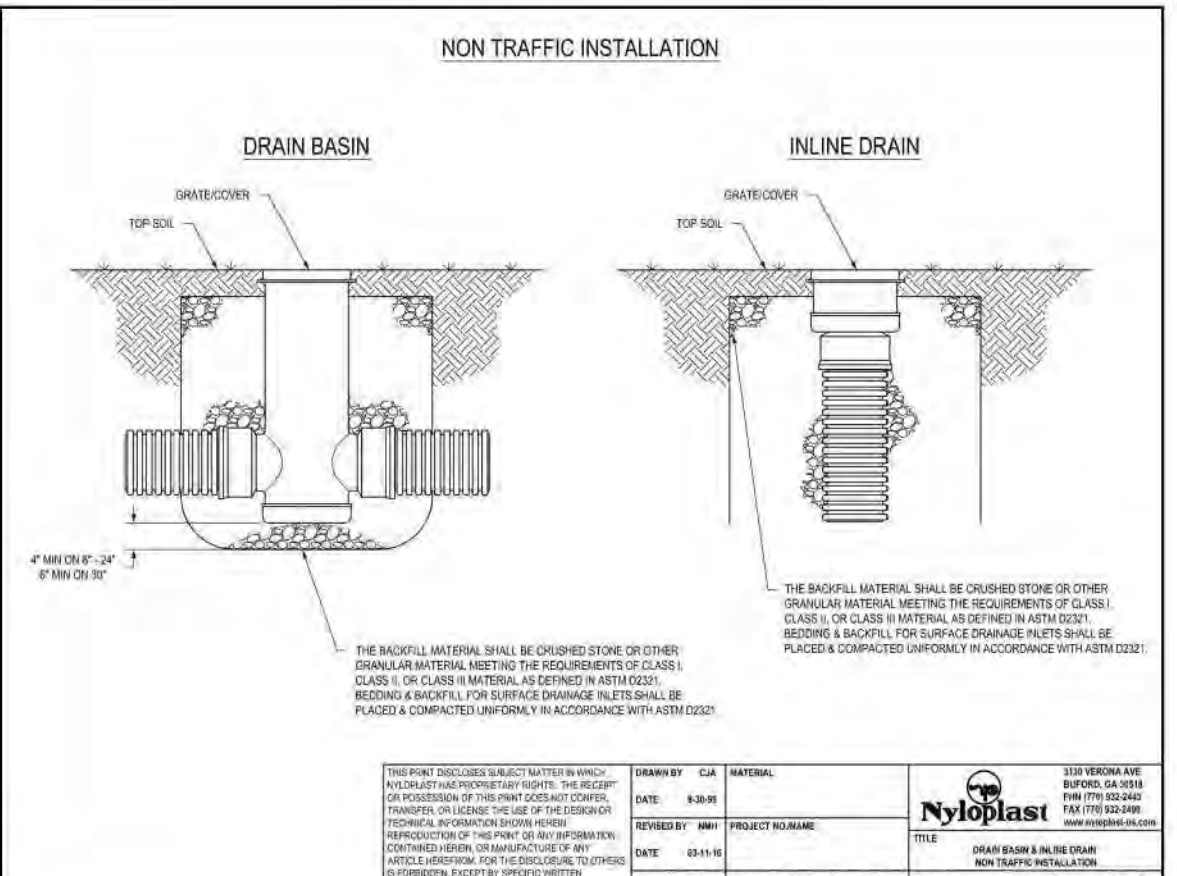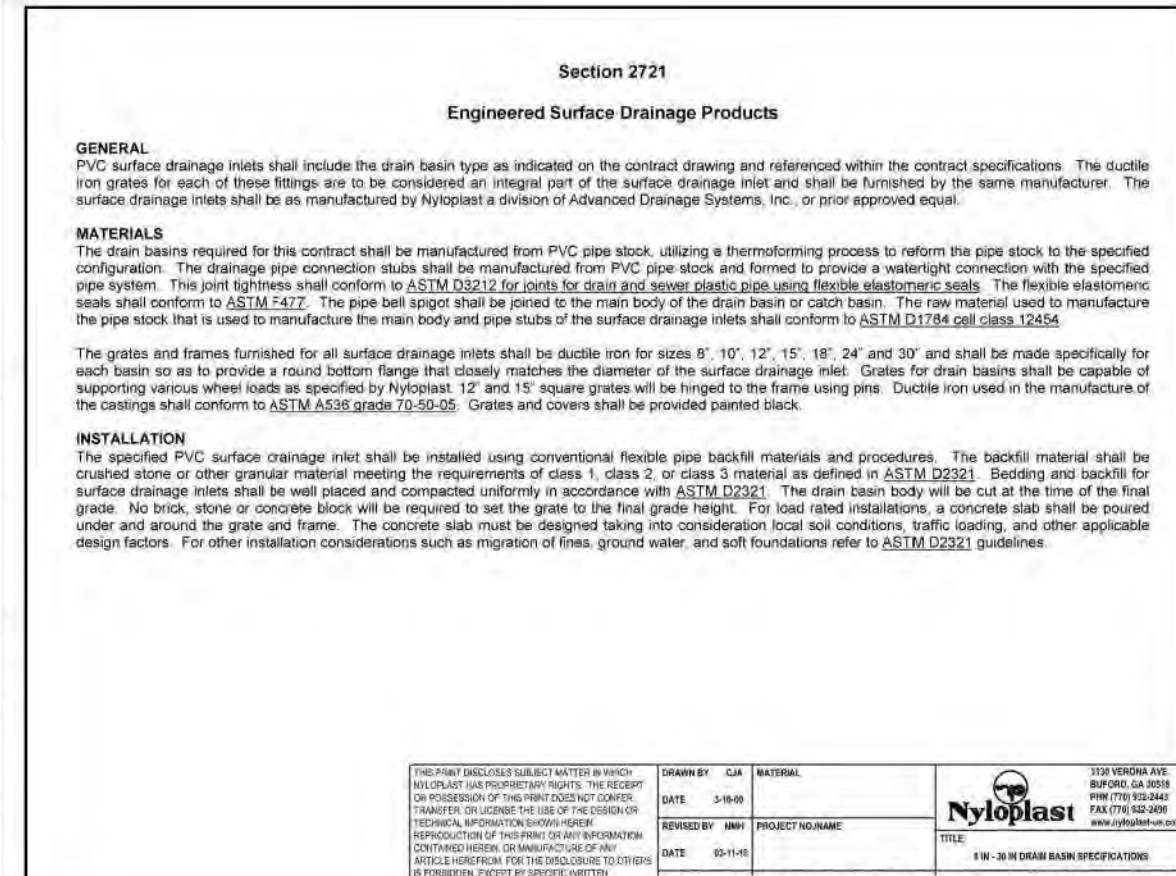

**THE POINT
PHASES 3, 4, 5, 7 AND 10
CONSTRUCTION DRAWINGS - PACKAGE 2
EAST YOUNG STREET
TOWN OF ROLESVILLE, WAKE FOREST TOWNSHIP,
WAKE COUNTY, NORTH CAROLINA**

CD 20-08



William T O'Daniel
cn=William T O'Daniel, c=US
o=North Carolina,
email=odaniel@mcadamsco
2023.05.05 15:26:55 -04'00'

REVISIONS

DATE _____

AN INFORMATION

PROJECT NO.	AWH-20000
ITEM NAME	AWH20000-CD-PKG-02-D1
CHECKED BY	.
AWN BY	.
SCALE	N.T.S.
DATE	05.08.2023















SHEET

STORM DRAINAGE DETAILS

C8.03

FINAL DRAWING - RELEASED FOR CONSTRUCTION

M:\Projects\AWH\AWH-20000\04-Production\Engineering\Construction Drawings\Current Drawings\AWH20000-CD-PKG-02-01.dwg, 5/4/2023 1:32:11 PM, Sherrell Williams

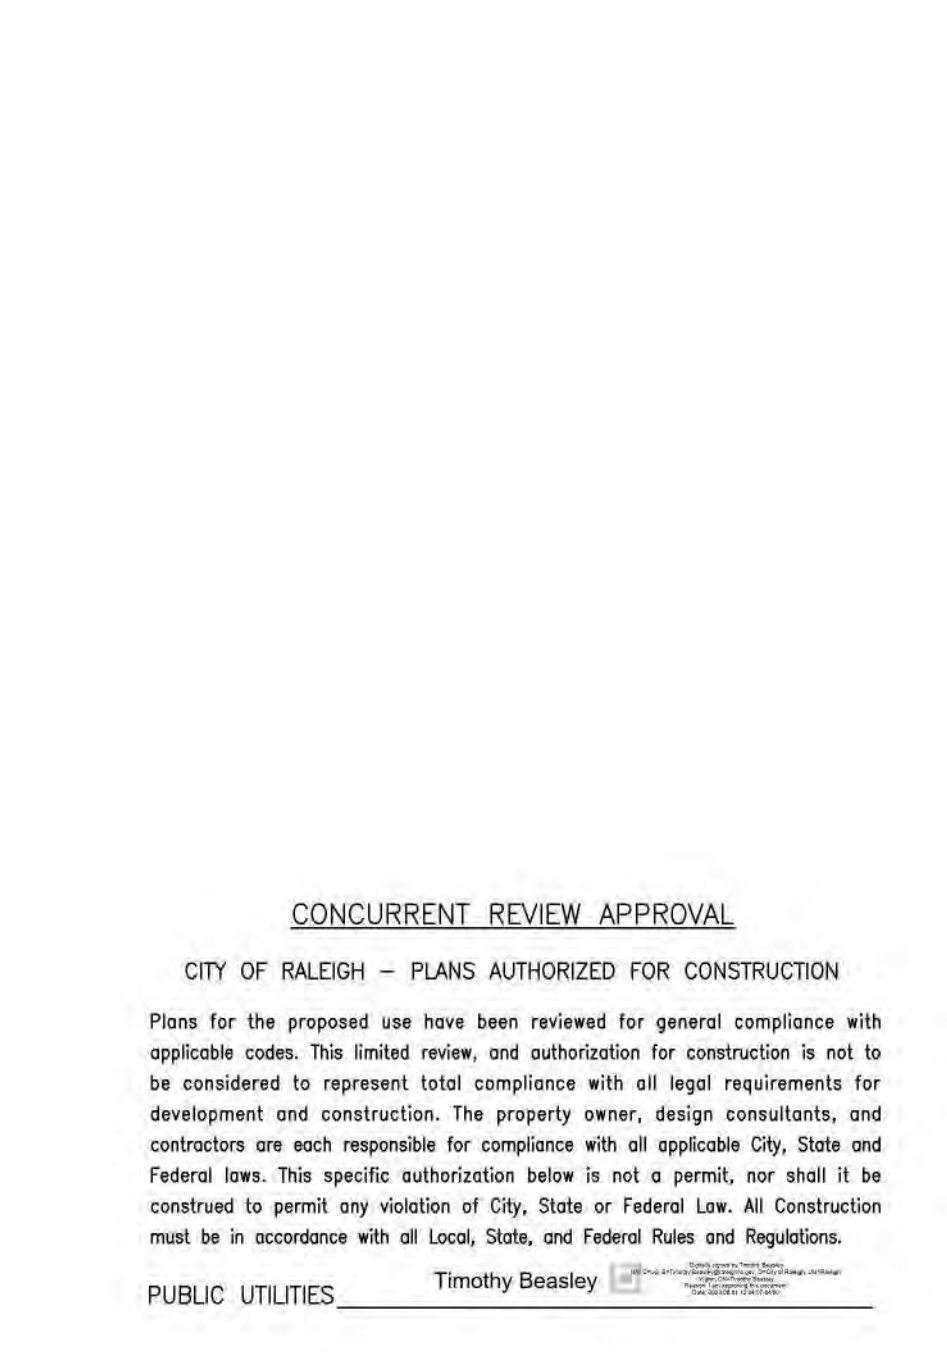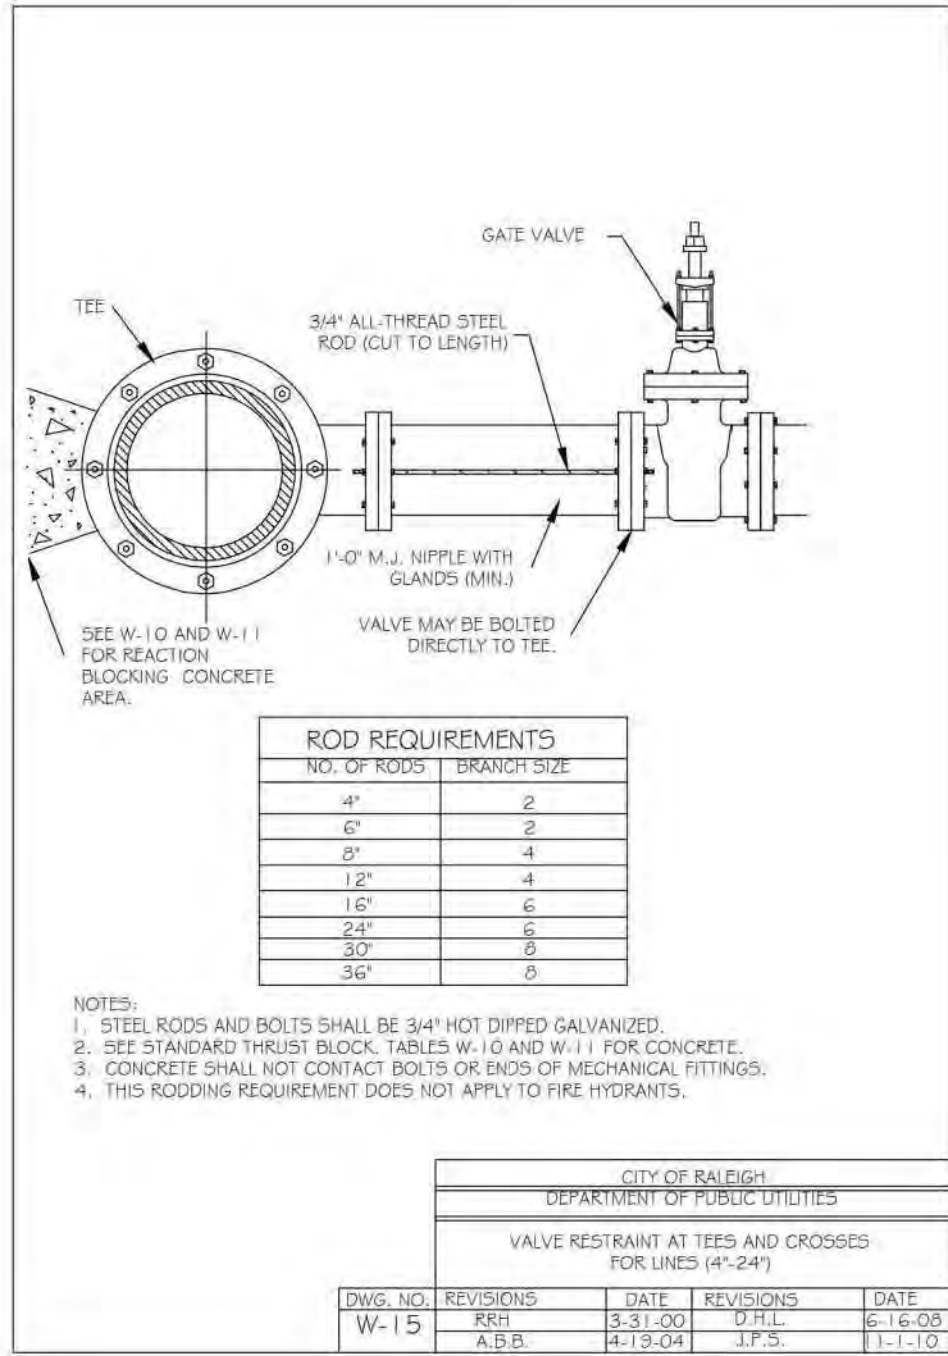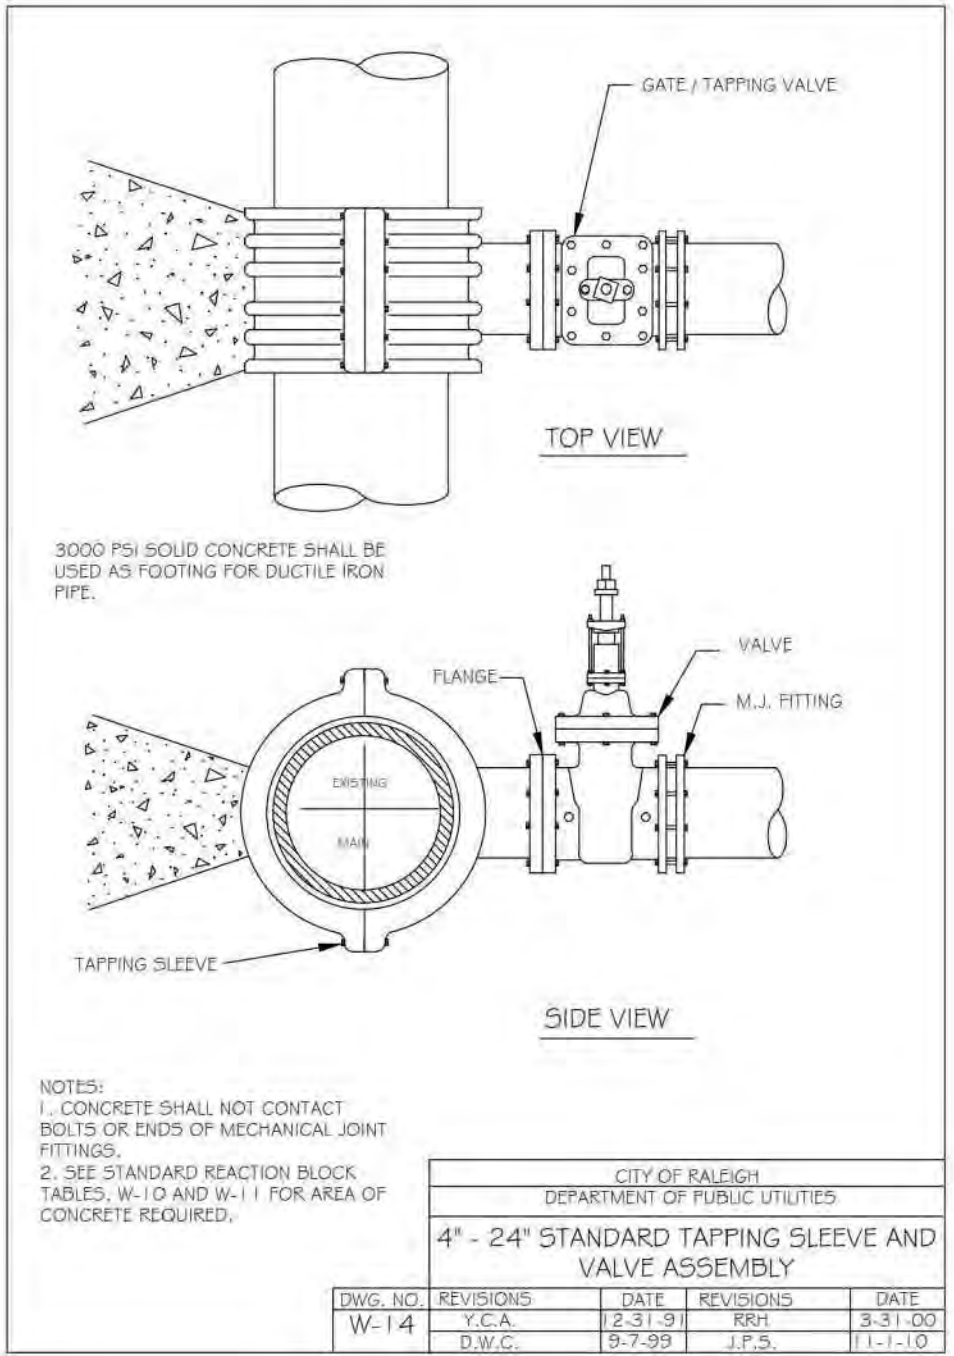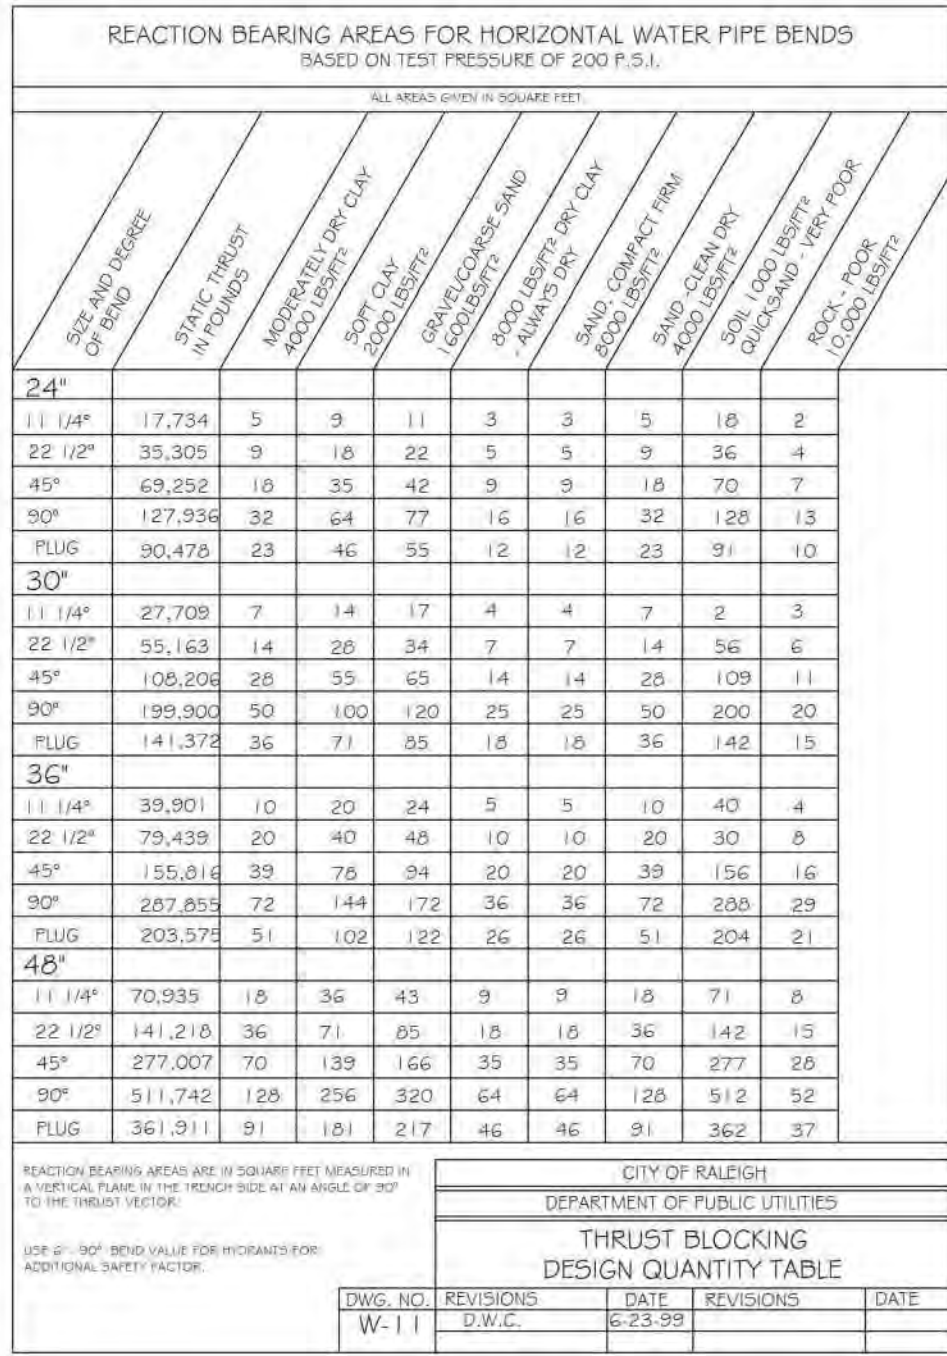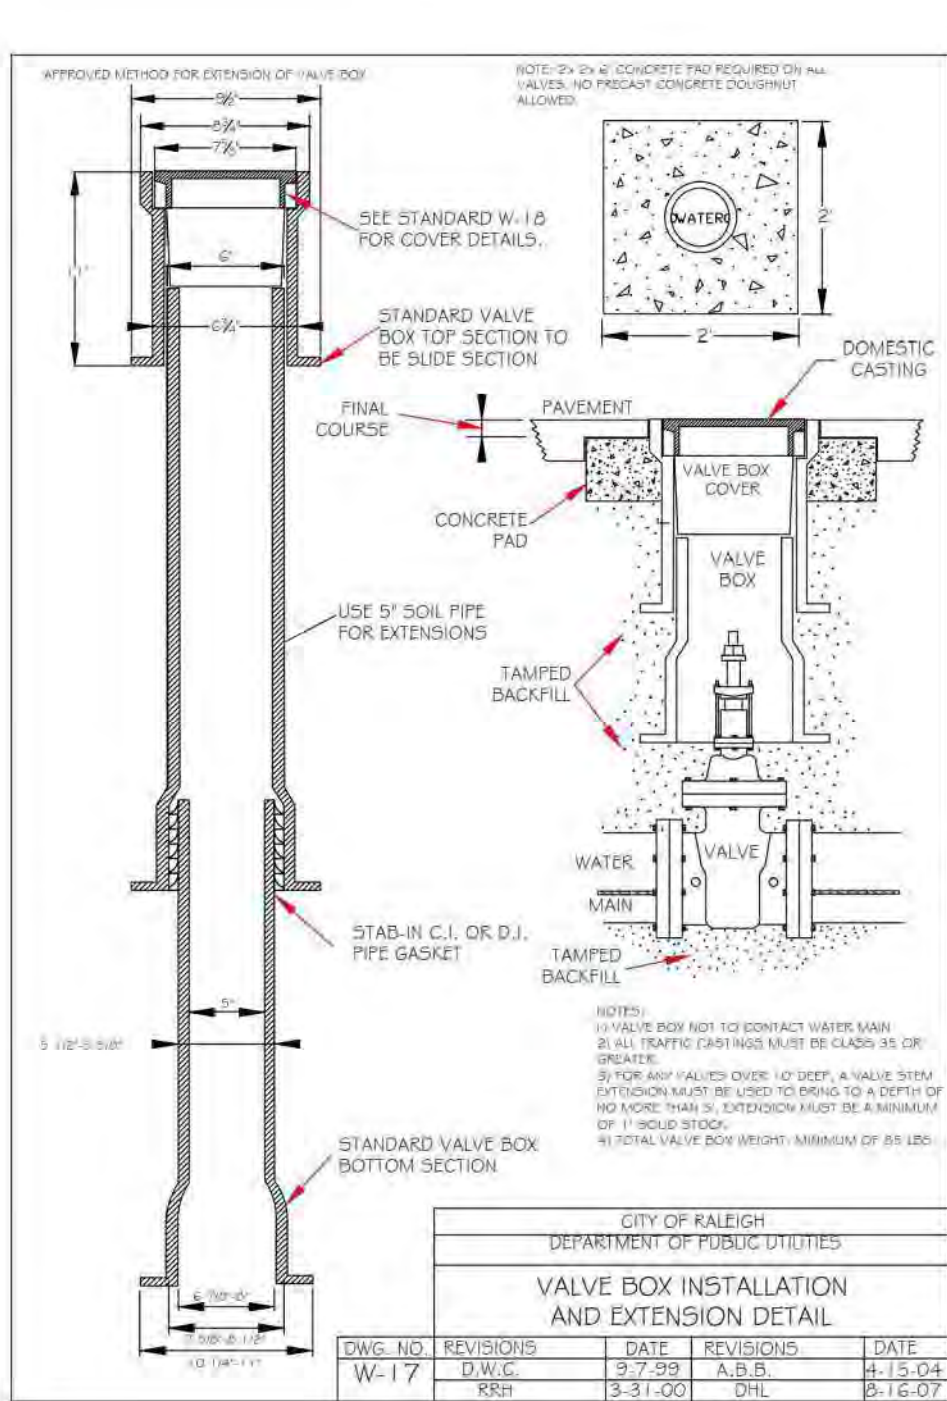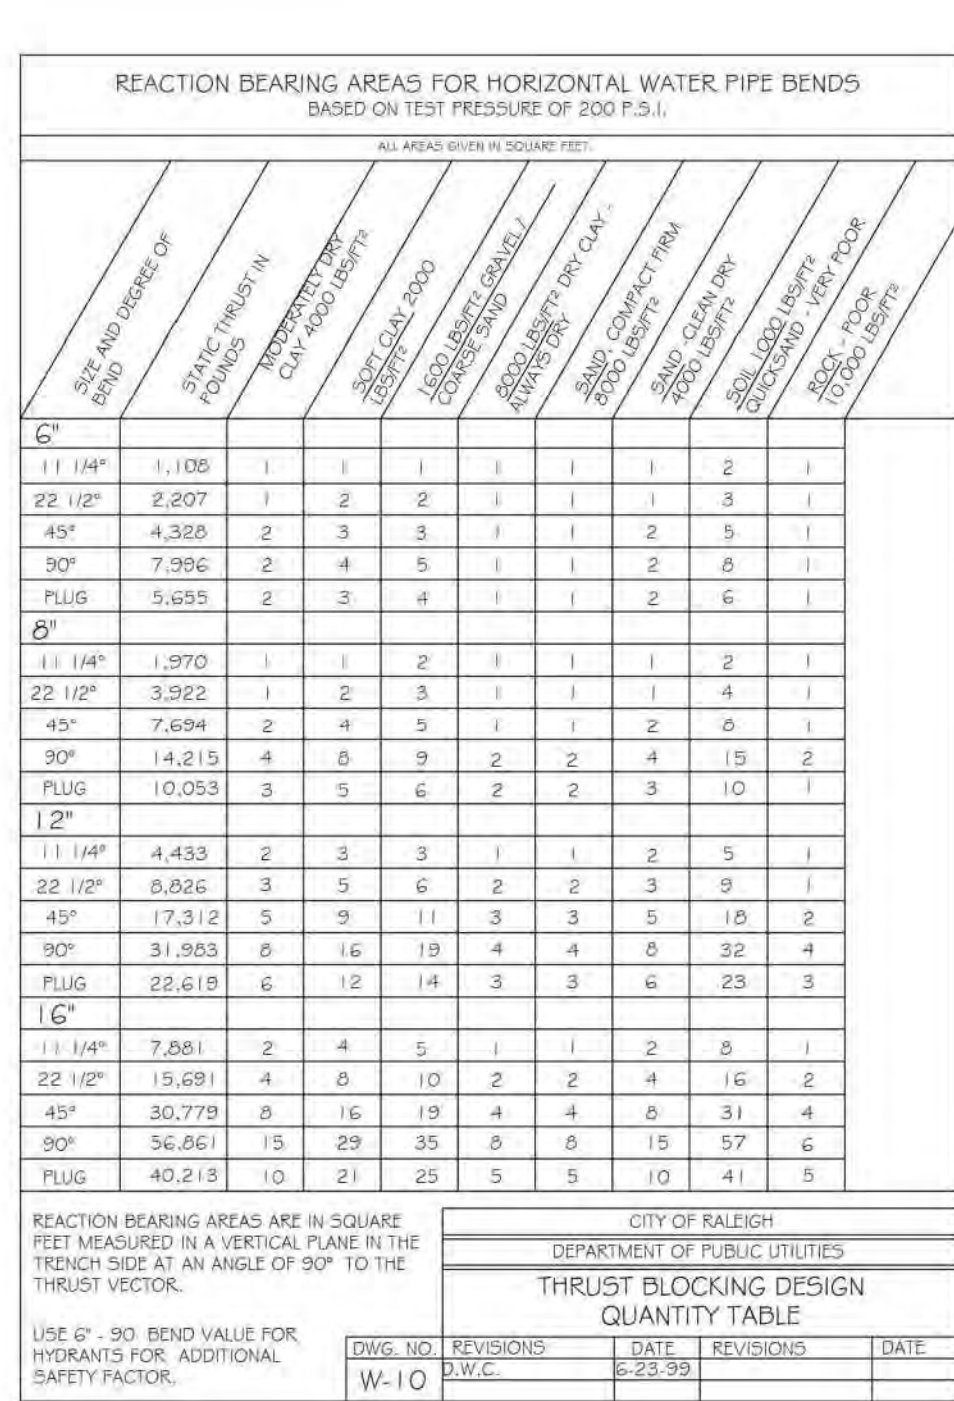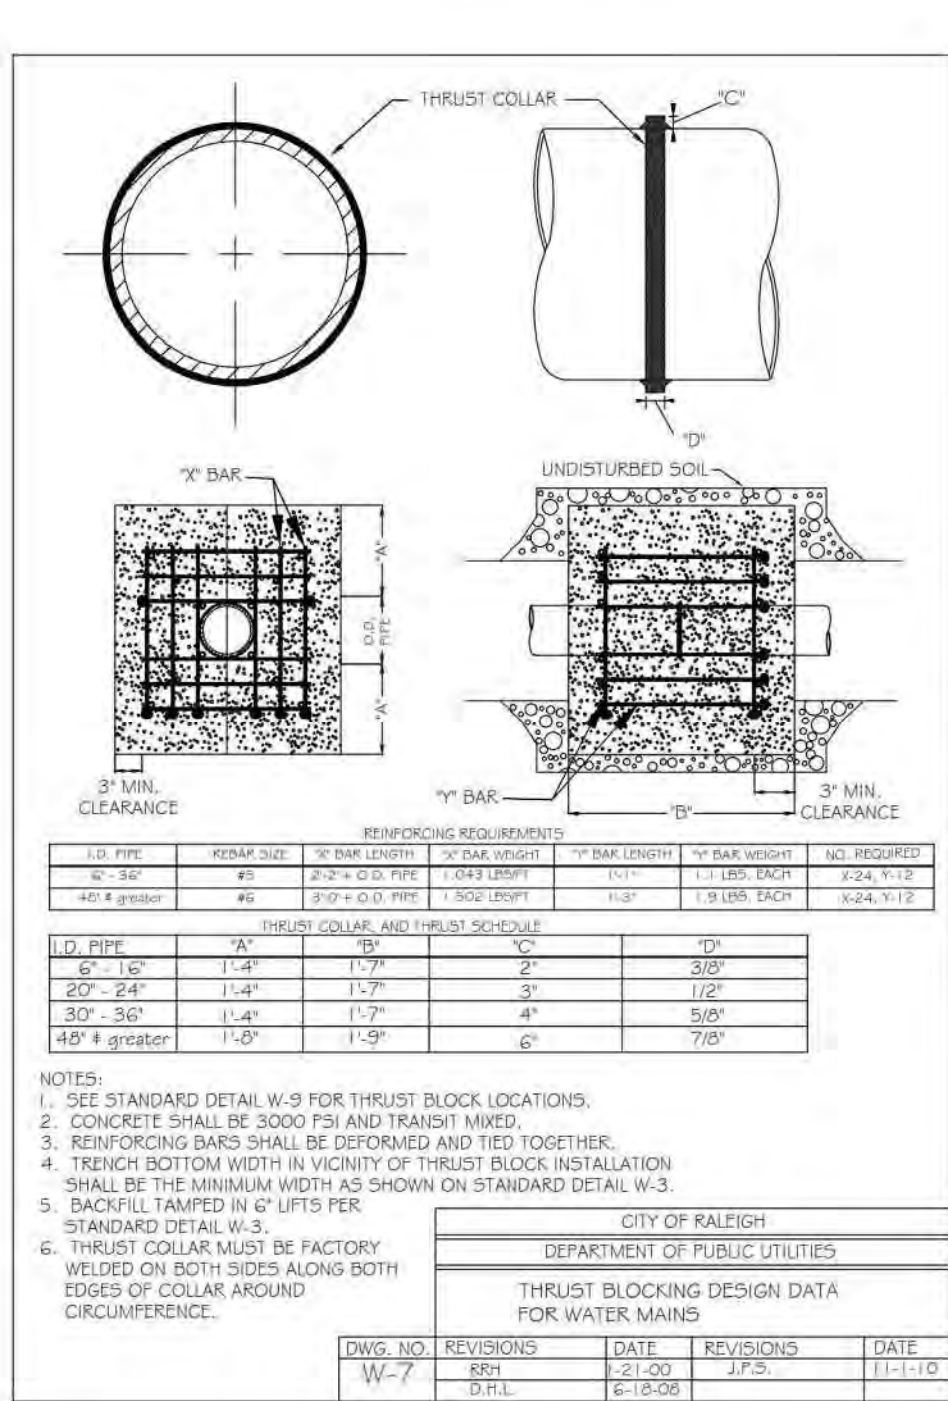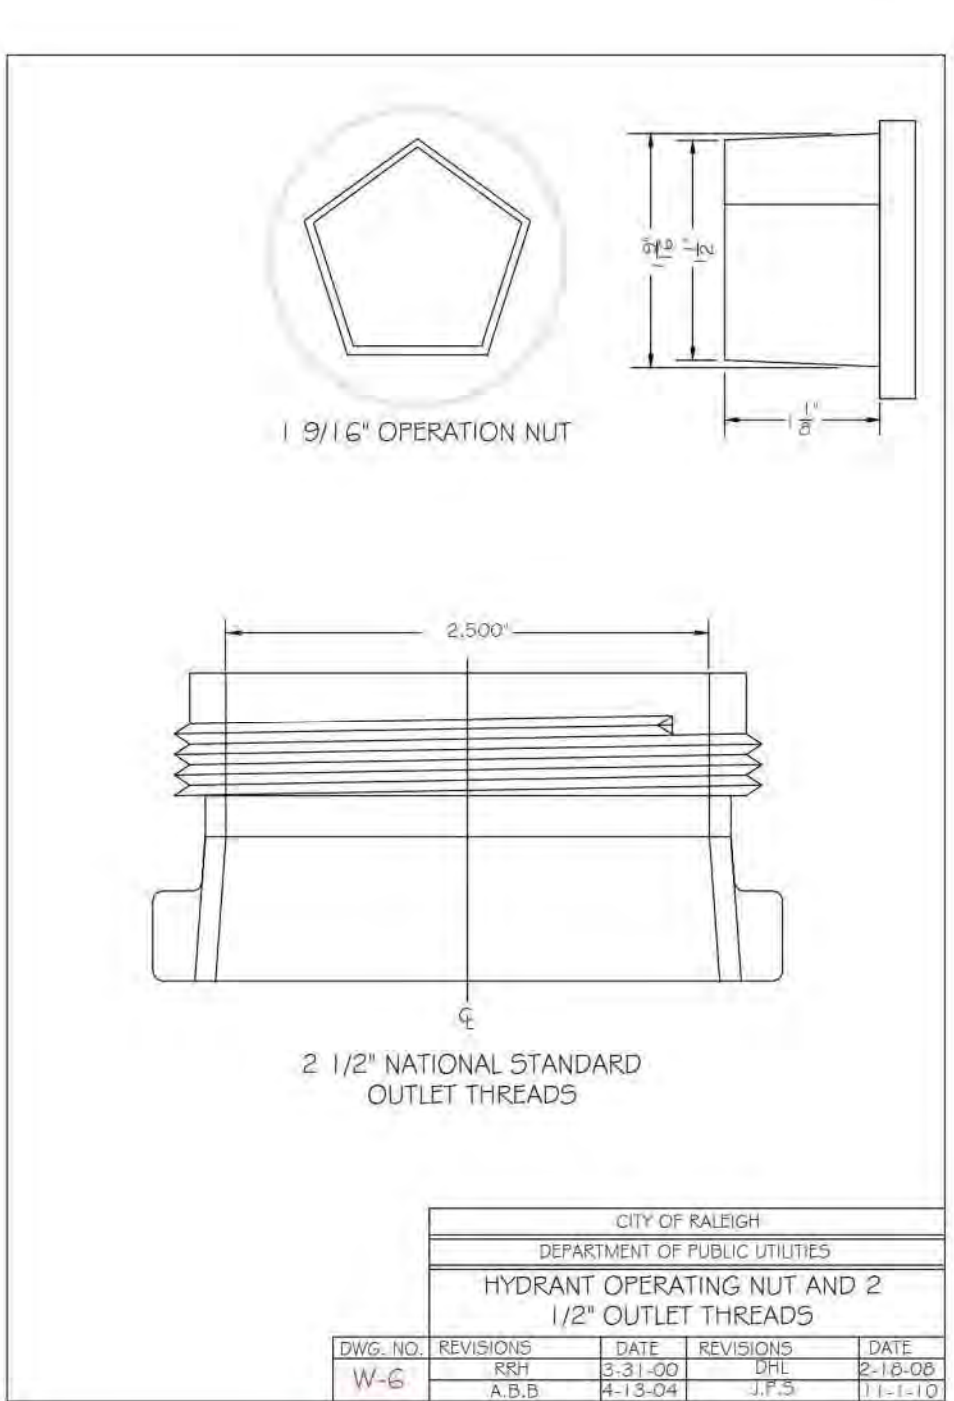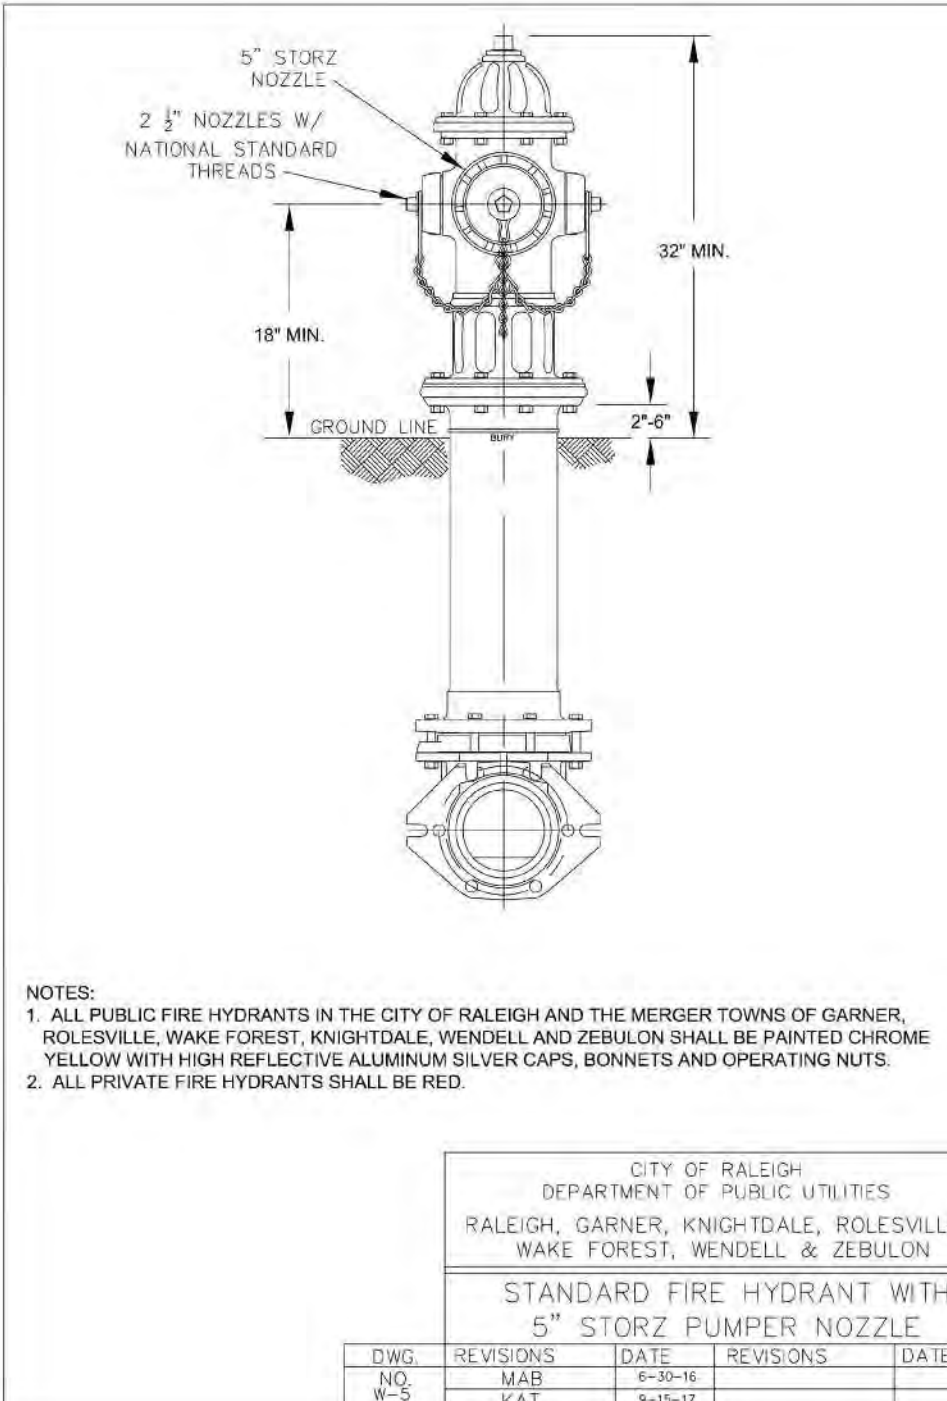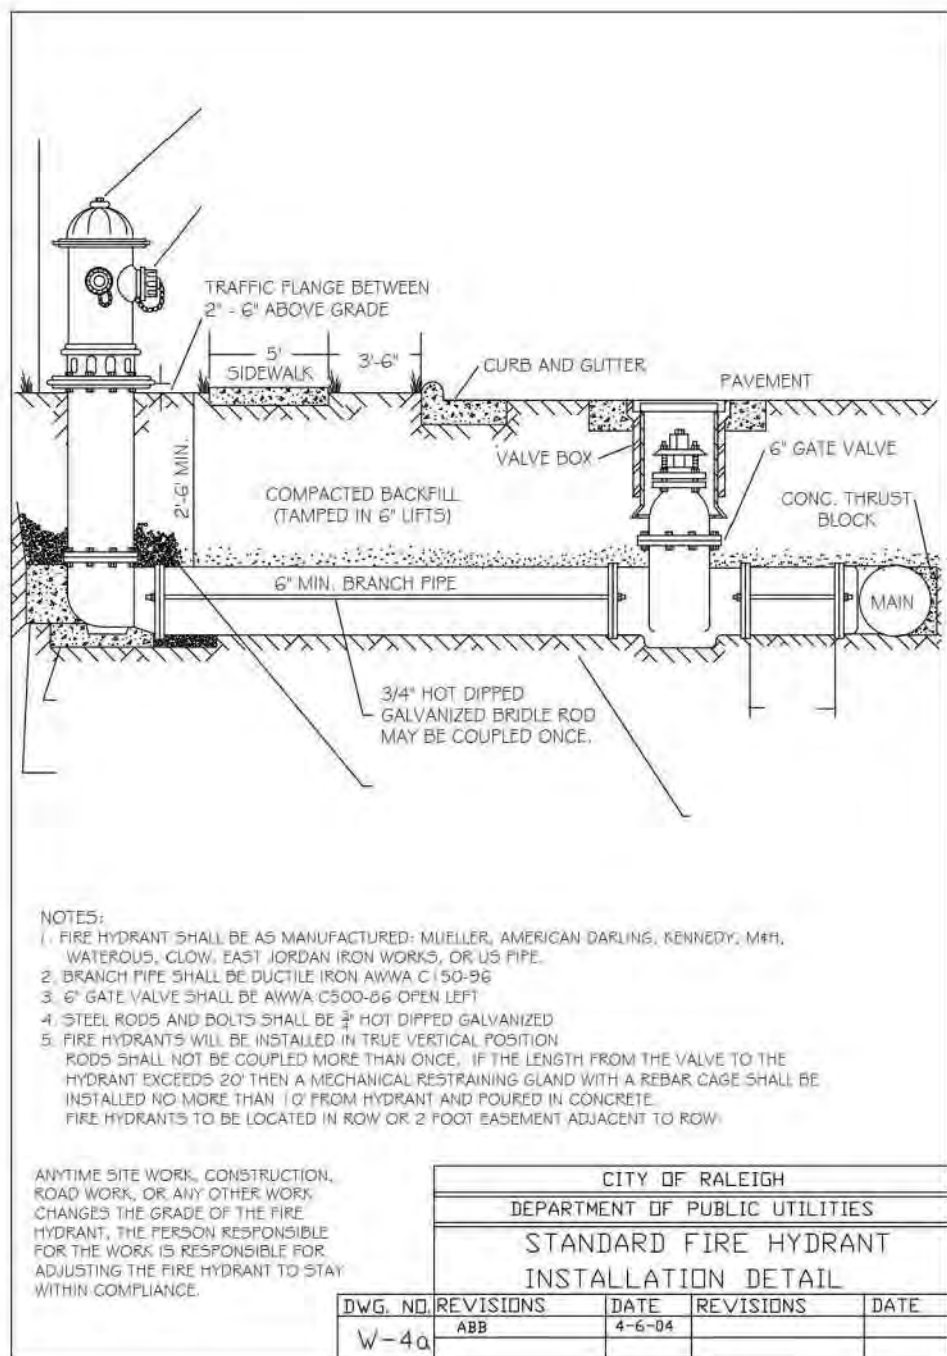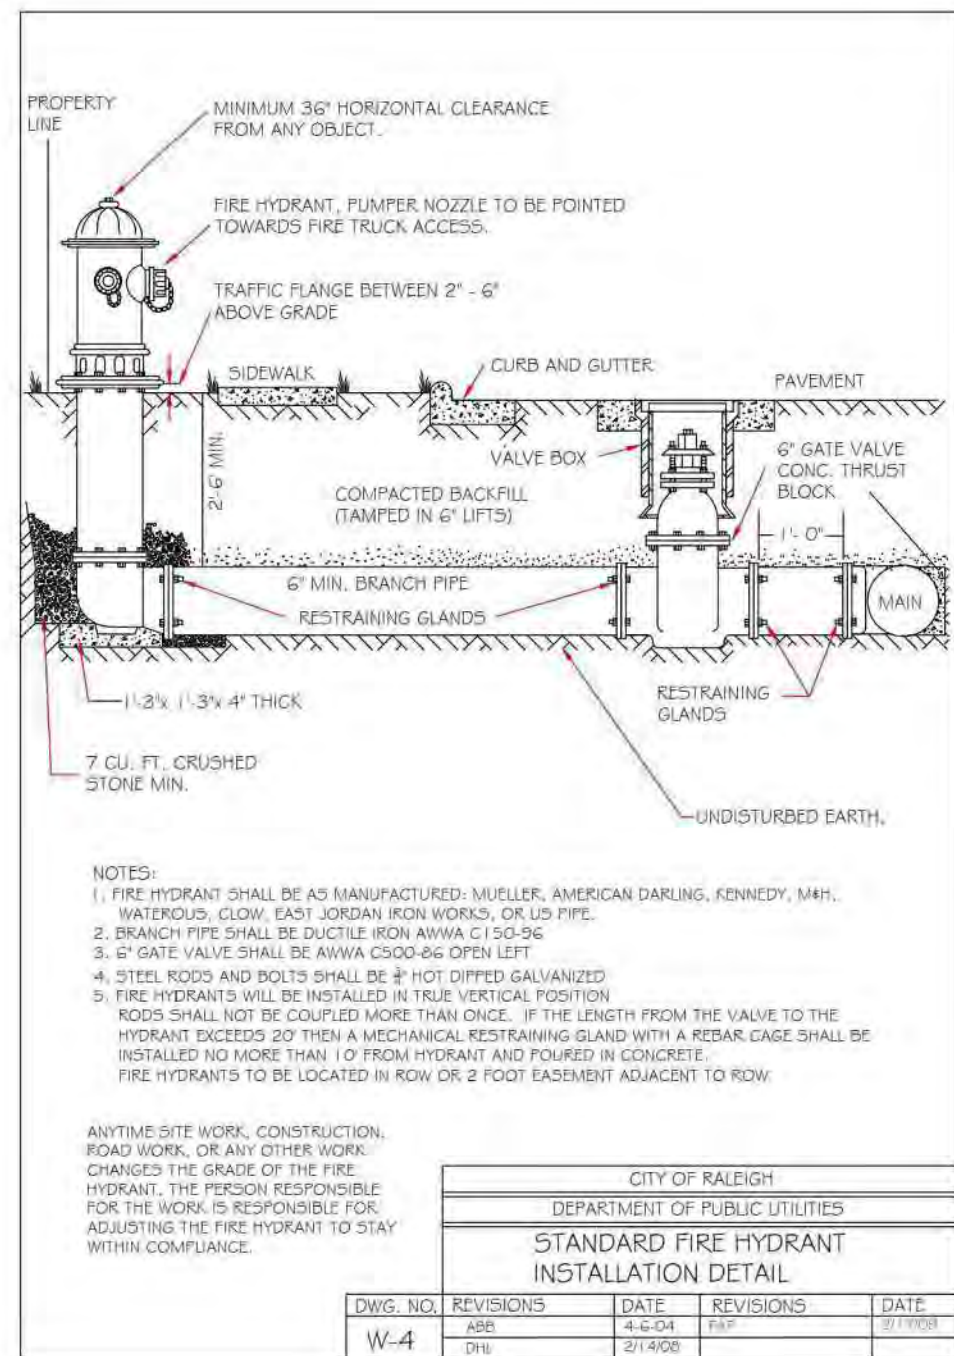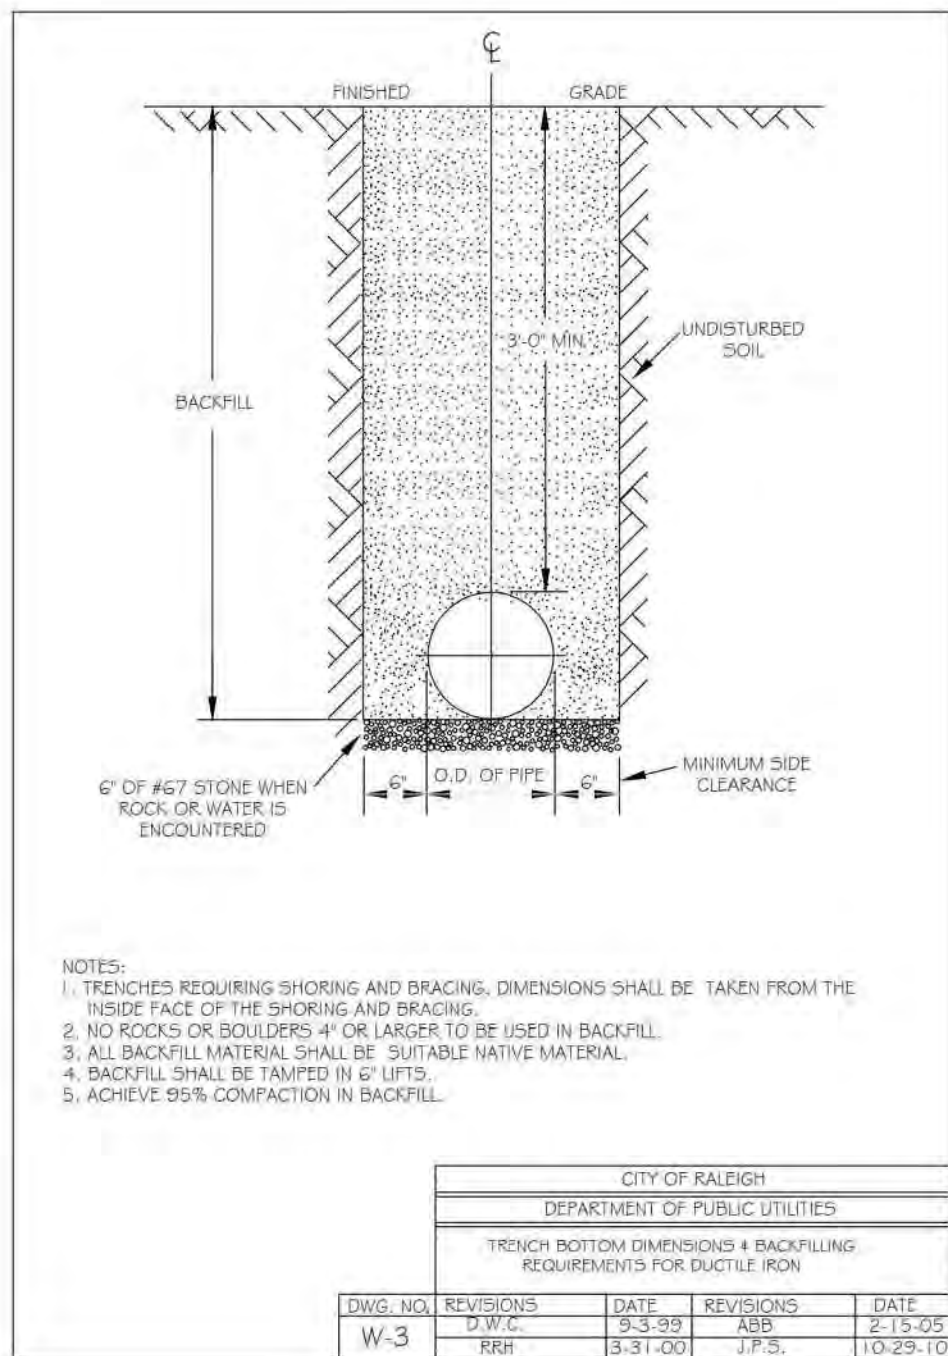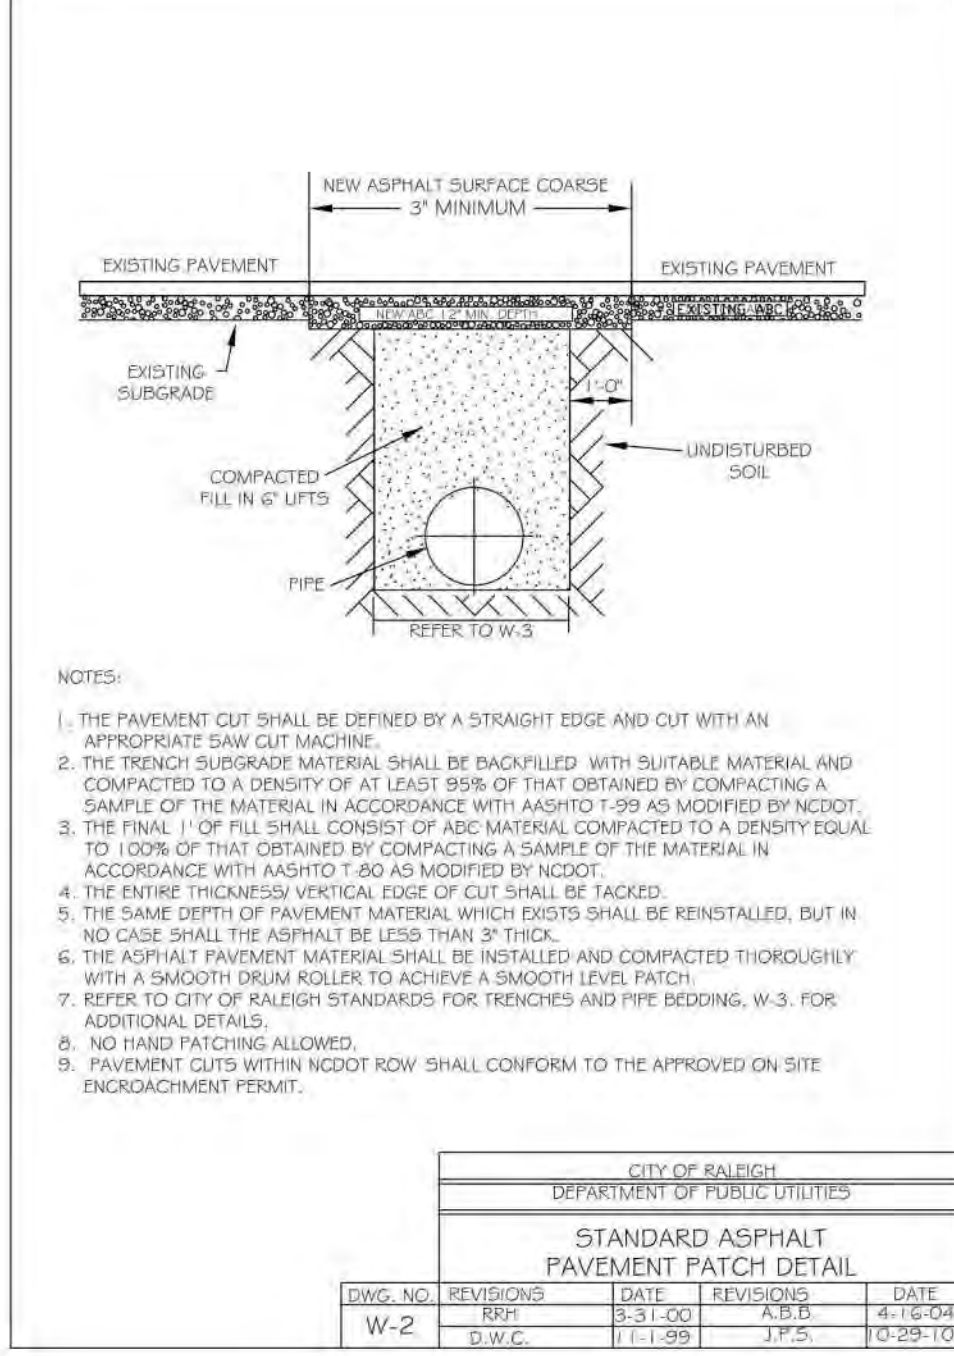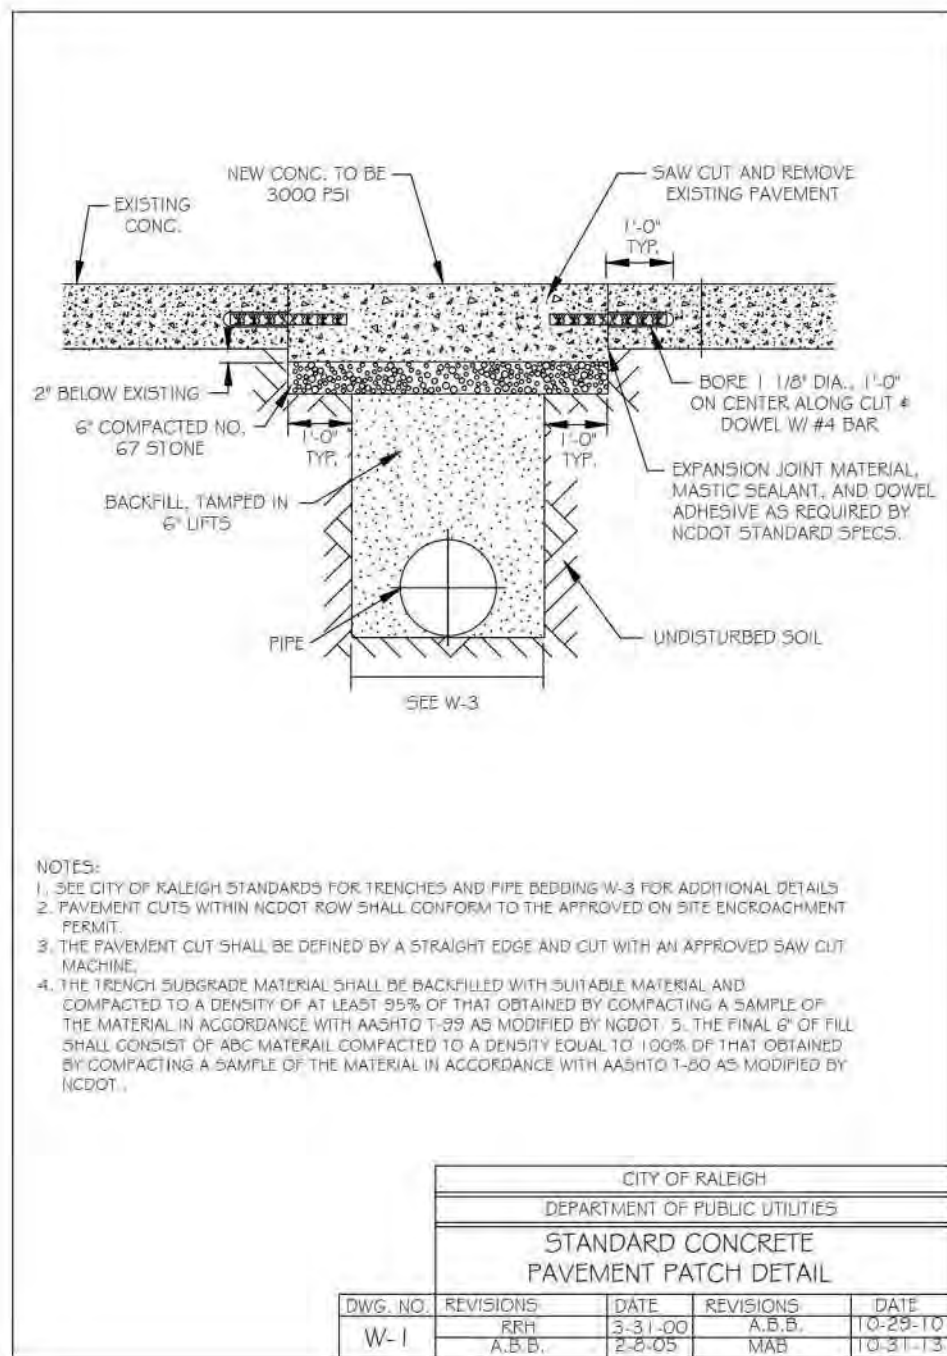

McADAMS
The John R. McAdams Company, Inc.
2905 Meridian Parkway
Durham, NC 27713
phone 919. 361. 5000
fax 919. 361. 2269
license number: C-0293, C-187
www.mcadamsco.com

CLIENT
ASHTON RALEIGH RESIDENTIAL, LLC.
900 RIDGEFIELD DRIVE, SUITE 335
RALEIGH, NORTH CAROLINA 27609
PHONE: 919. 422. 7663
CONTACT: BOB MISHLER

ASHTON WOODS.

THE POINT
PHASES 3, 4, 5, 7 AND 10
CONSTRUCTION DRAWINGS - PACKAGE 2
EAST YOUNG STREET
TOWN OF ROLESVILLE, WAKE FOREST TOWNSHIP,
WAKE COUNTY, NORTH CAROLINA

CD 20-08

PROFESSIONAL SEAL
WILLIAM T. O'DANIEL
NORTH CAROLINA
22630
W.T. O'DANIEL
William T. O'Daniel, c=US,
o=North Carolina,
email=rodaniel@mcadamsco.com
2023.05.05 15:27:08 -04'00'

REVISIONS

NO.	DATE

PLAN INFORMATION










PROJECT NO. AWH-20000
FILENAME AWH20000-CD-PKG-02-D1
CHECKED BY
DRAWN BY
SCALE N.T.S.
DATE 05.08.2023
SHEET

WATER DETAILS

C8.04


FINAL DRAWING - RELEASED FOR CONSTRUCTION

M:\Projects\AWH\AWH-20000\04-Production\Drawings\Current\Drawings\AWH20000-CD-Pkg-02.dwg, 5/4/2023 1:32:29 PM, Sherill Williams

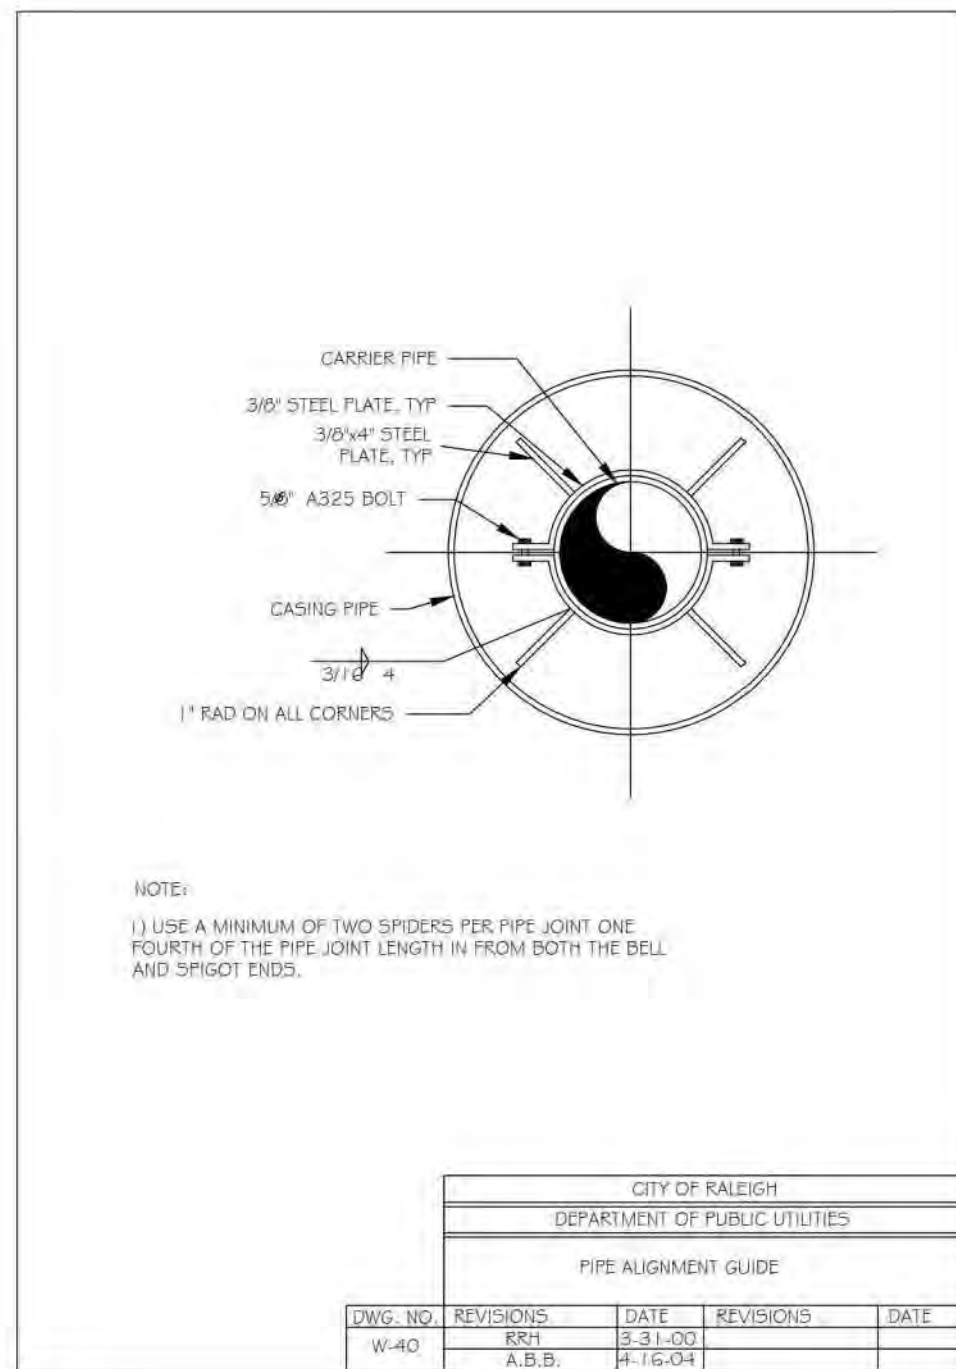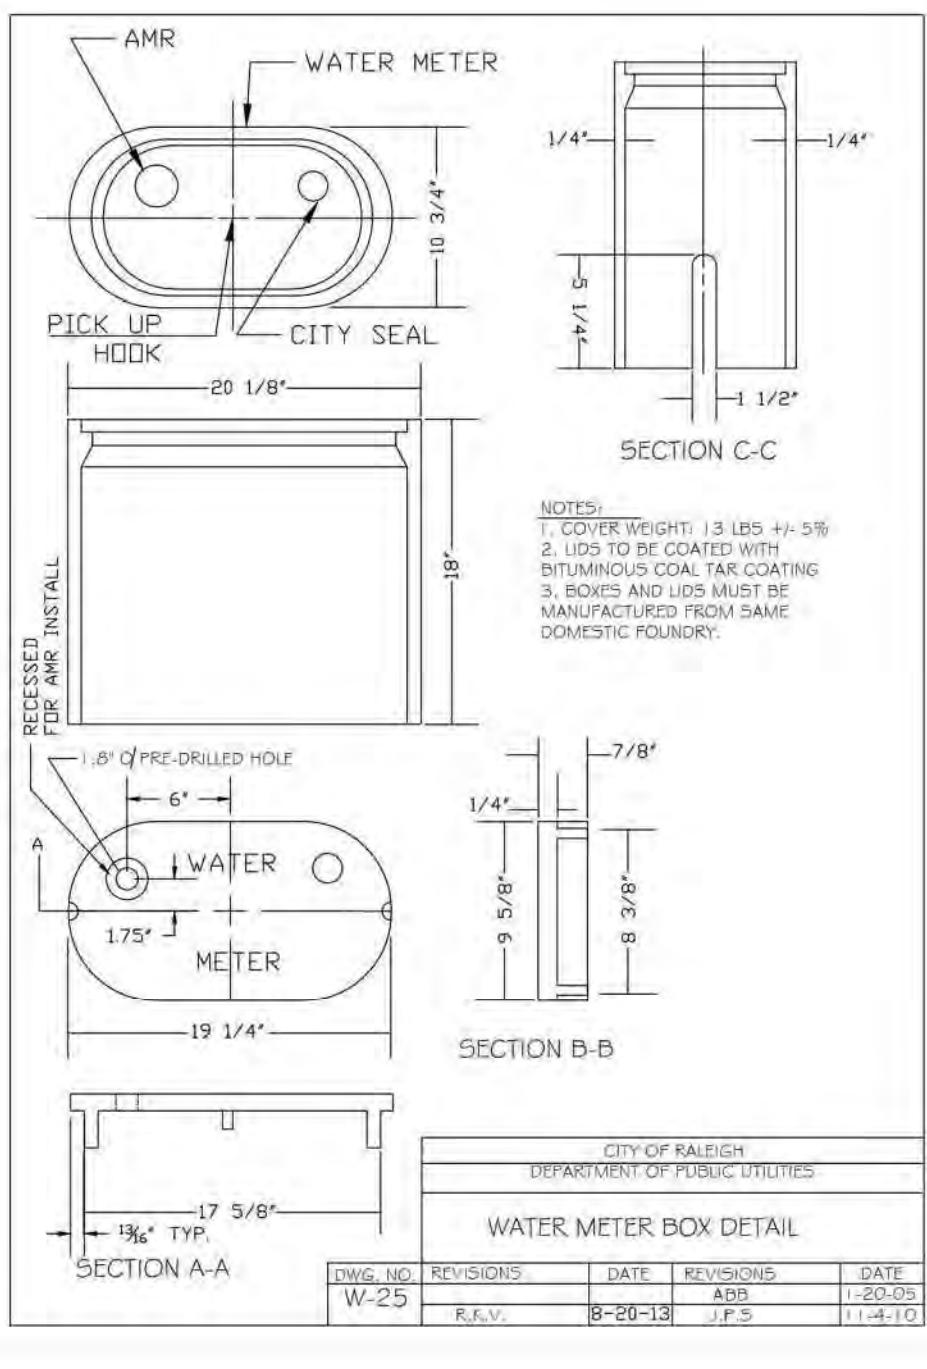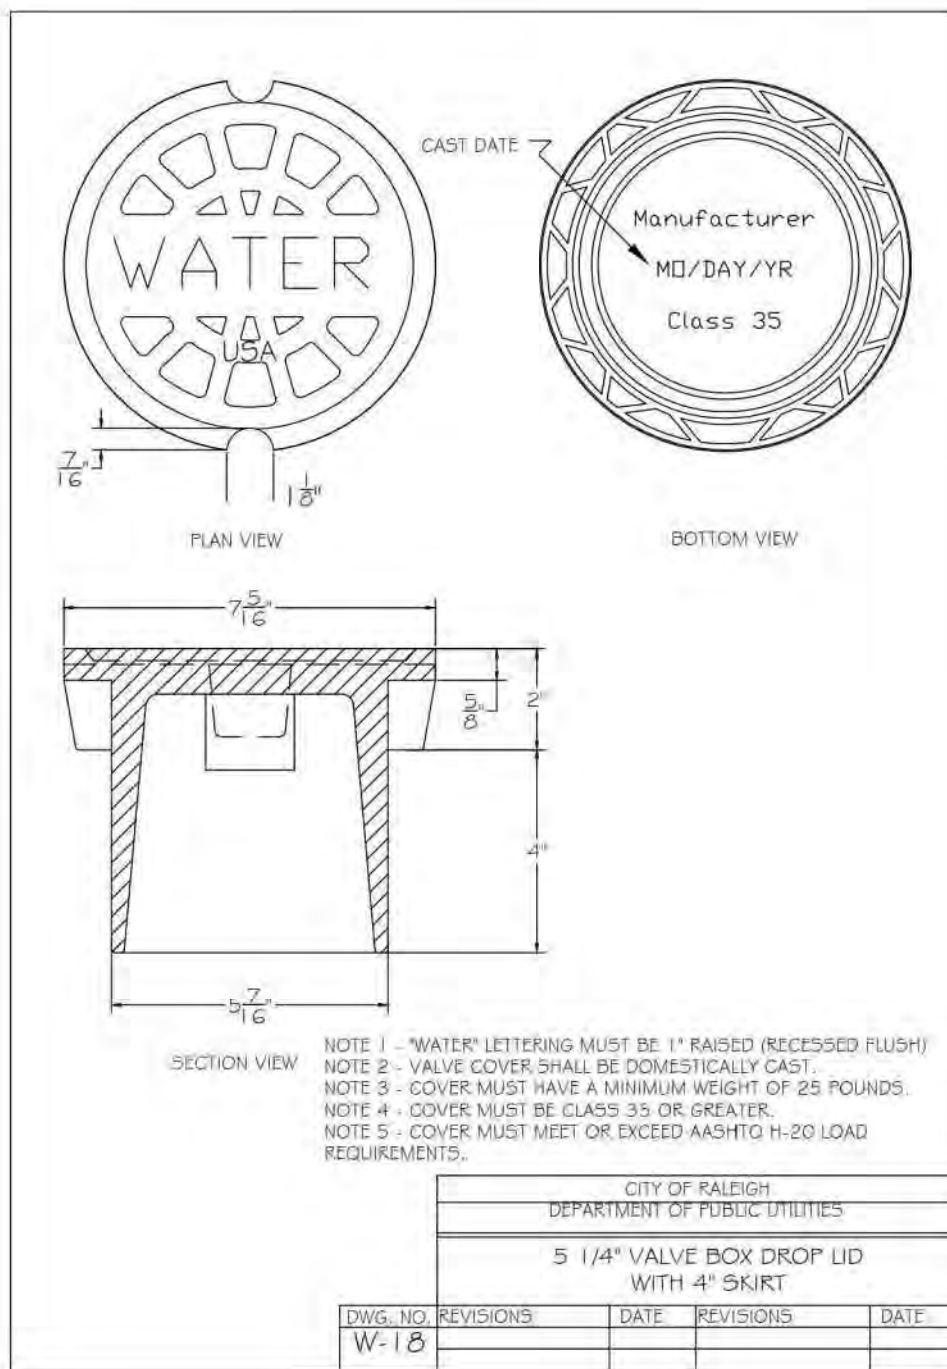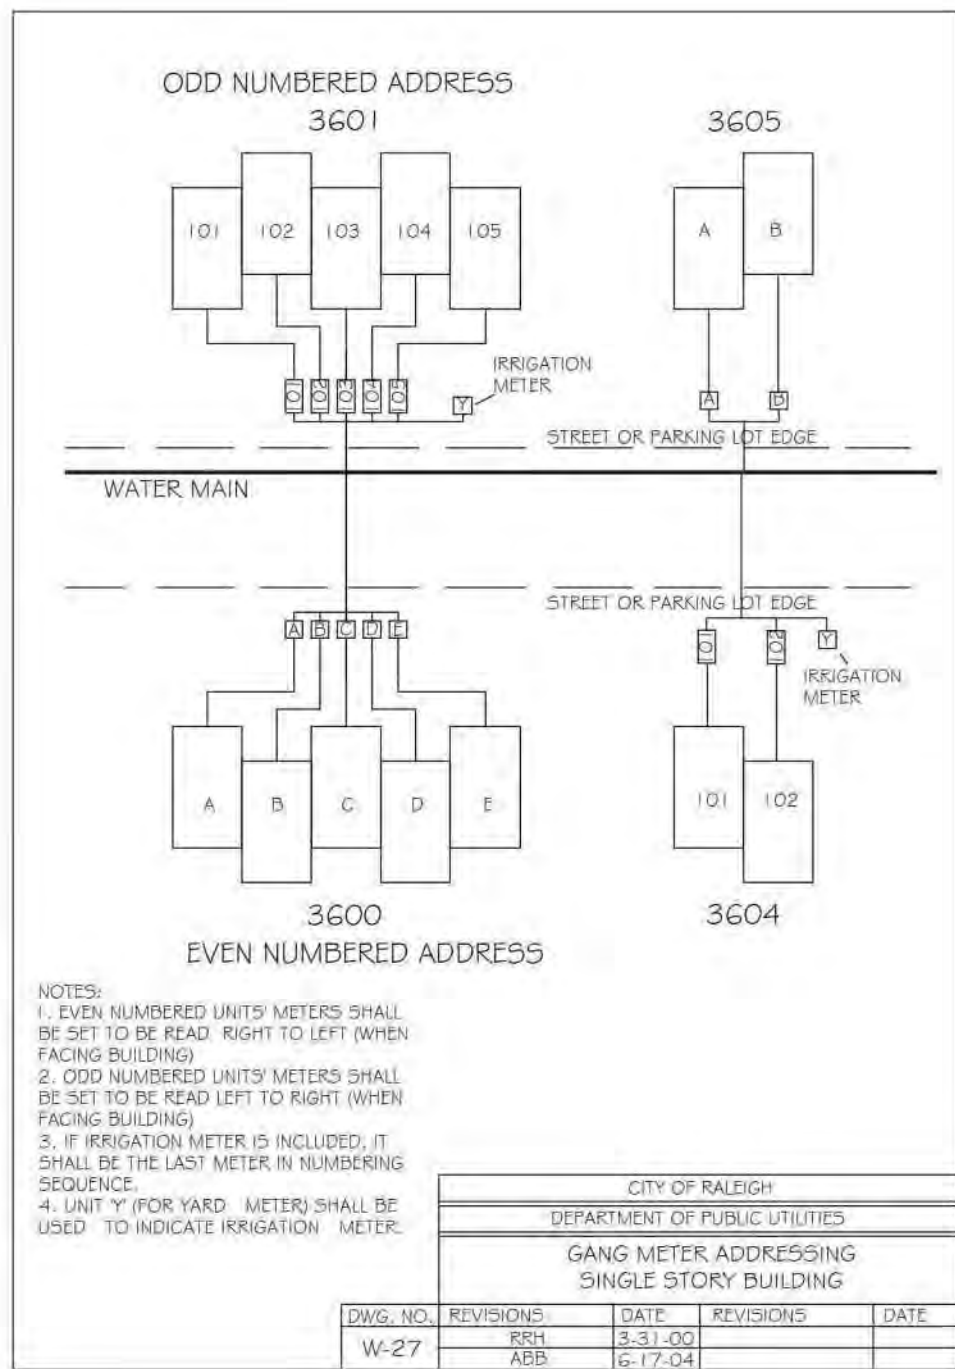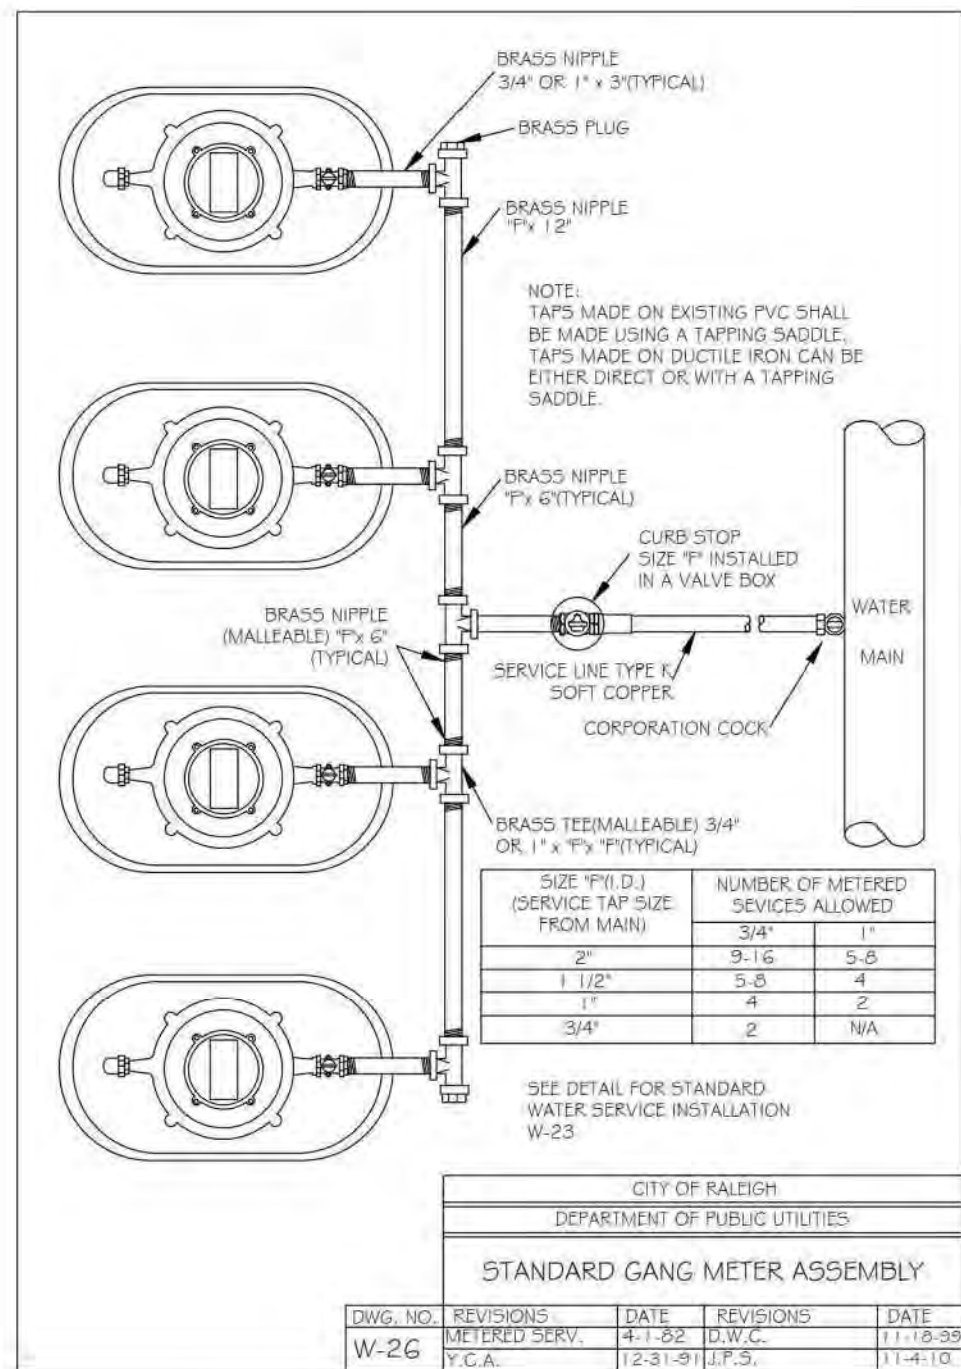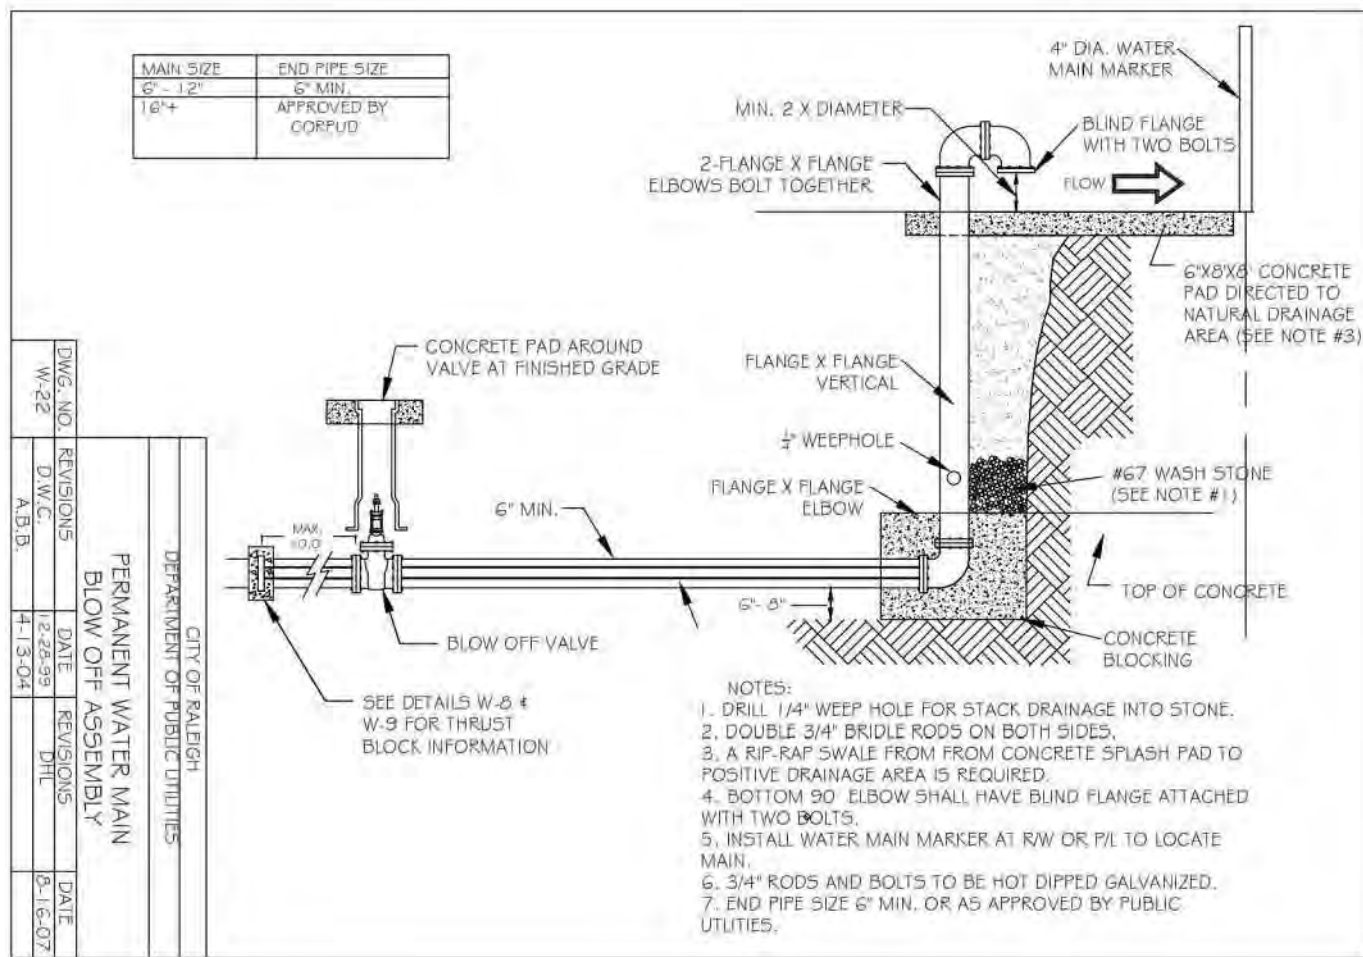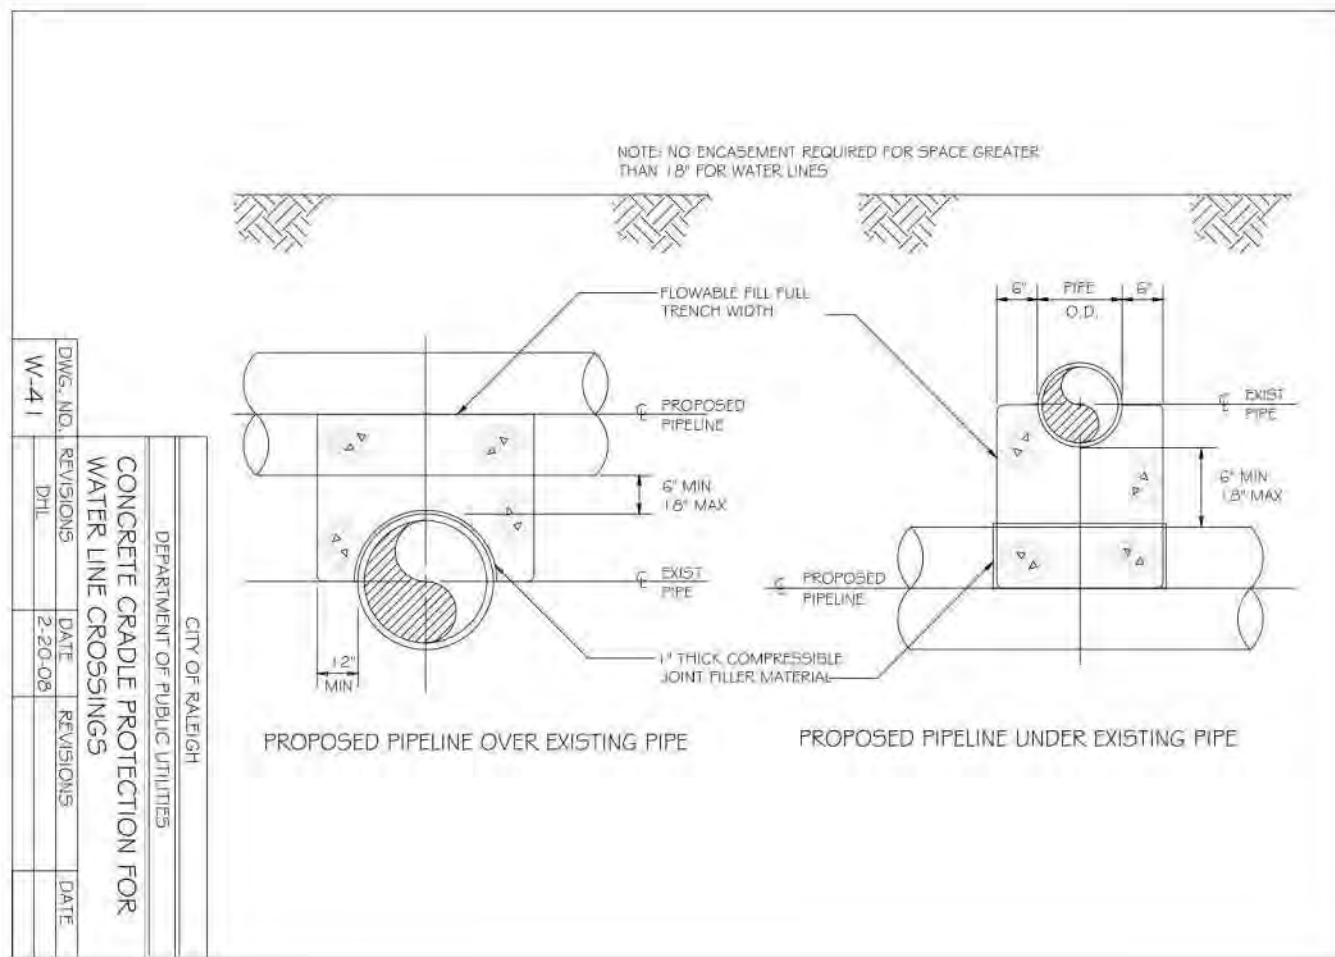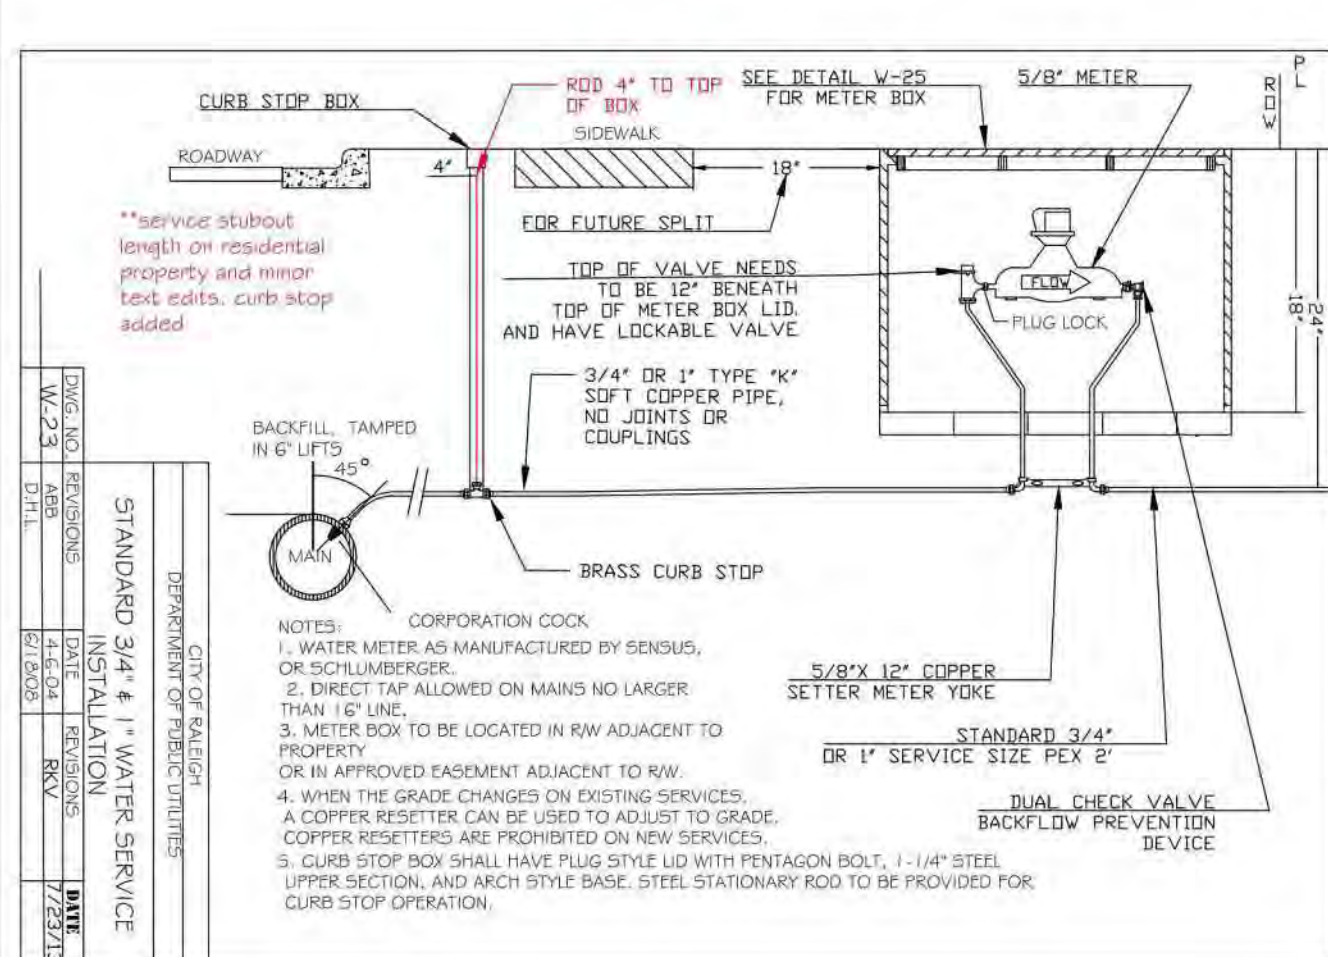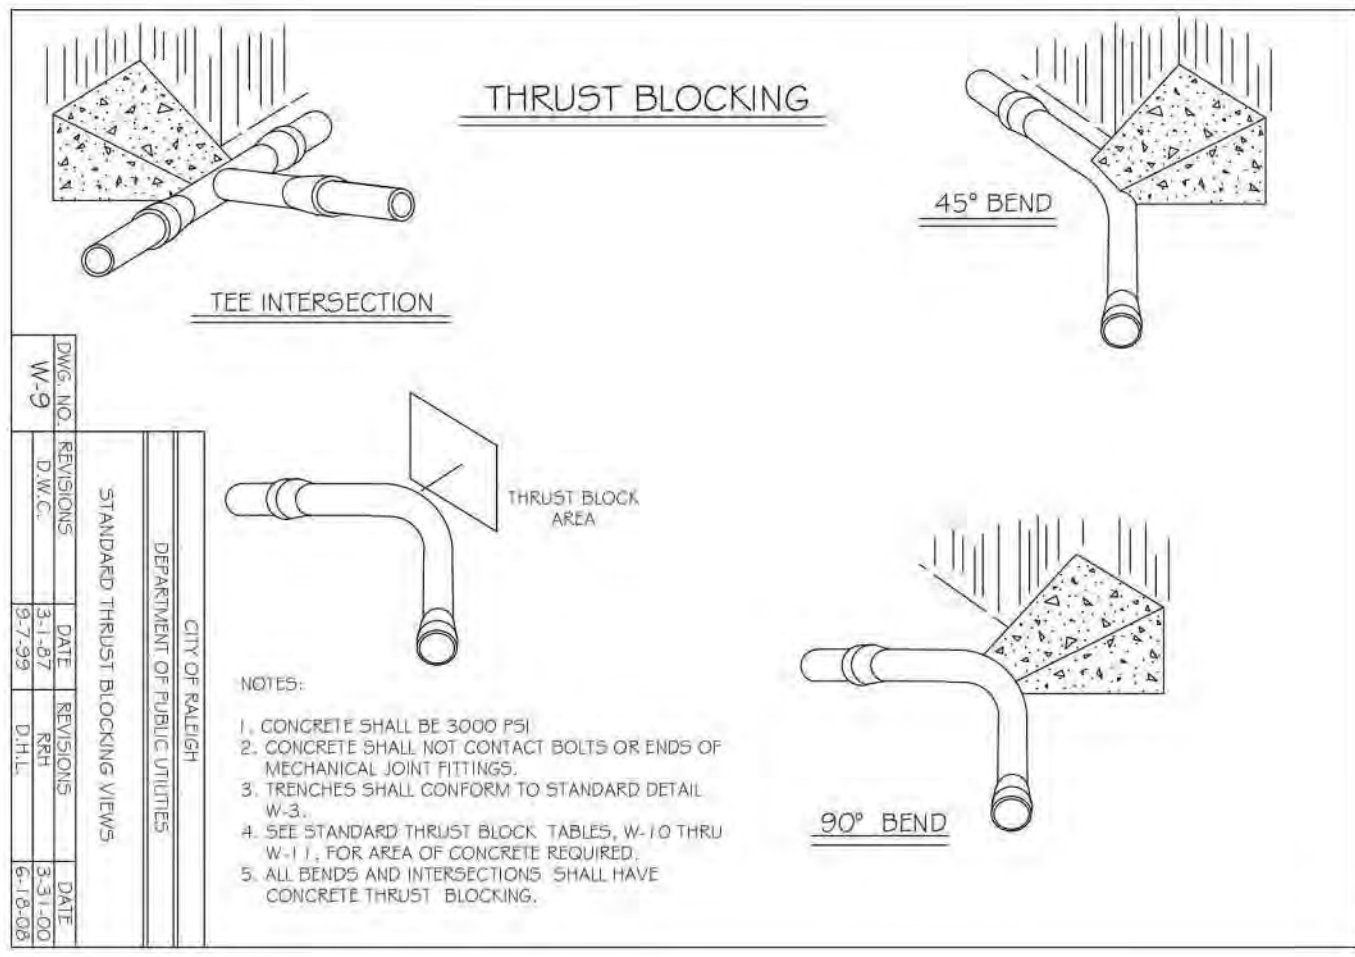


GRASSPAVE2 Permeable/Porous Paver Edging Detail

Use this detail for edging Grasspave2 areas

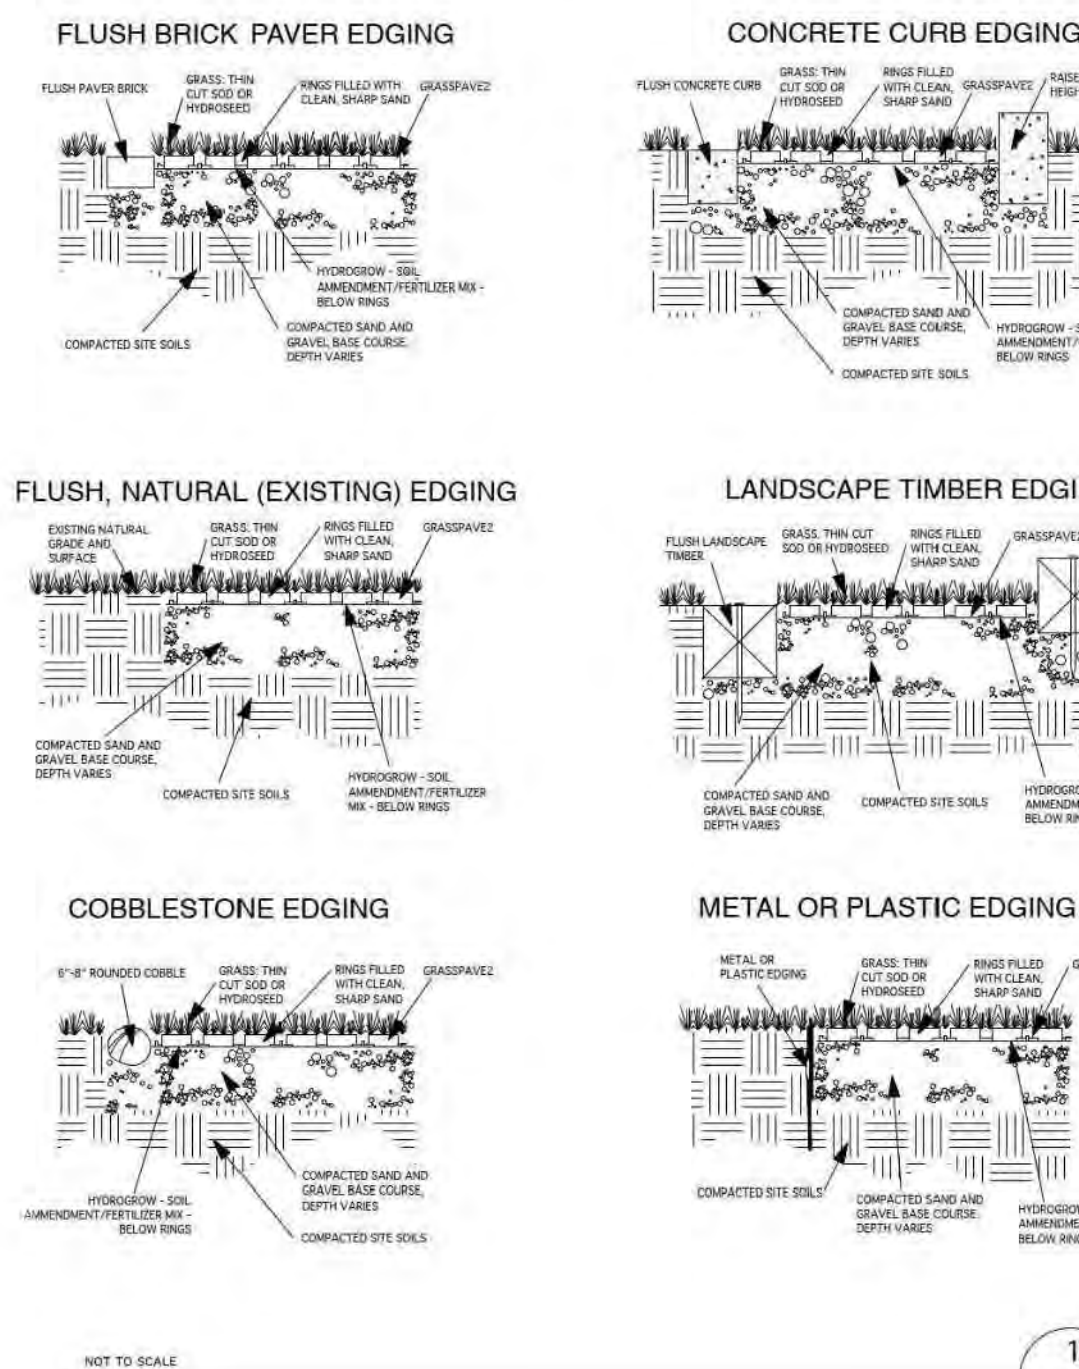


GRASSPAVE2 Frelane Detail

Use this detail for delineating a Grasspave2 frelane

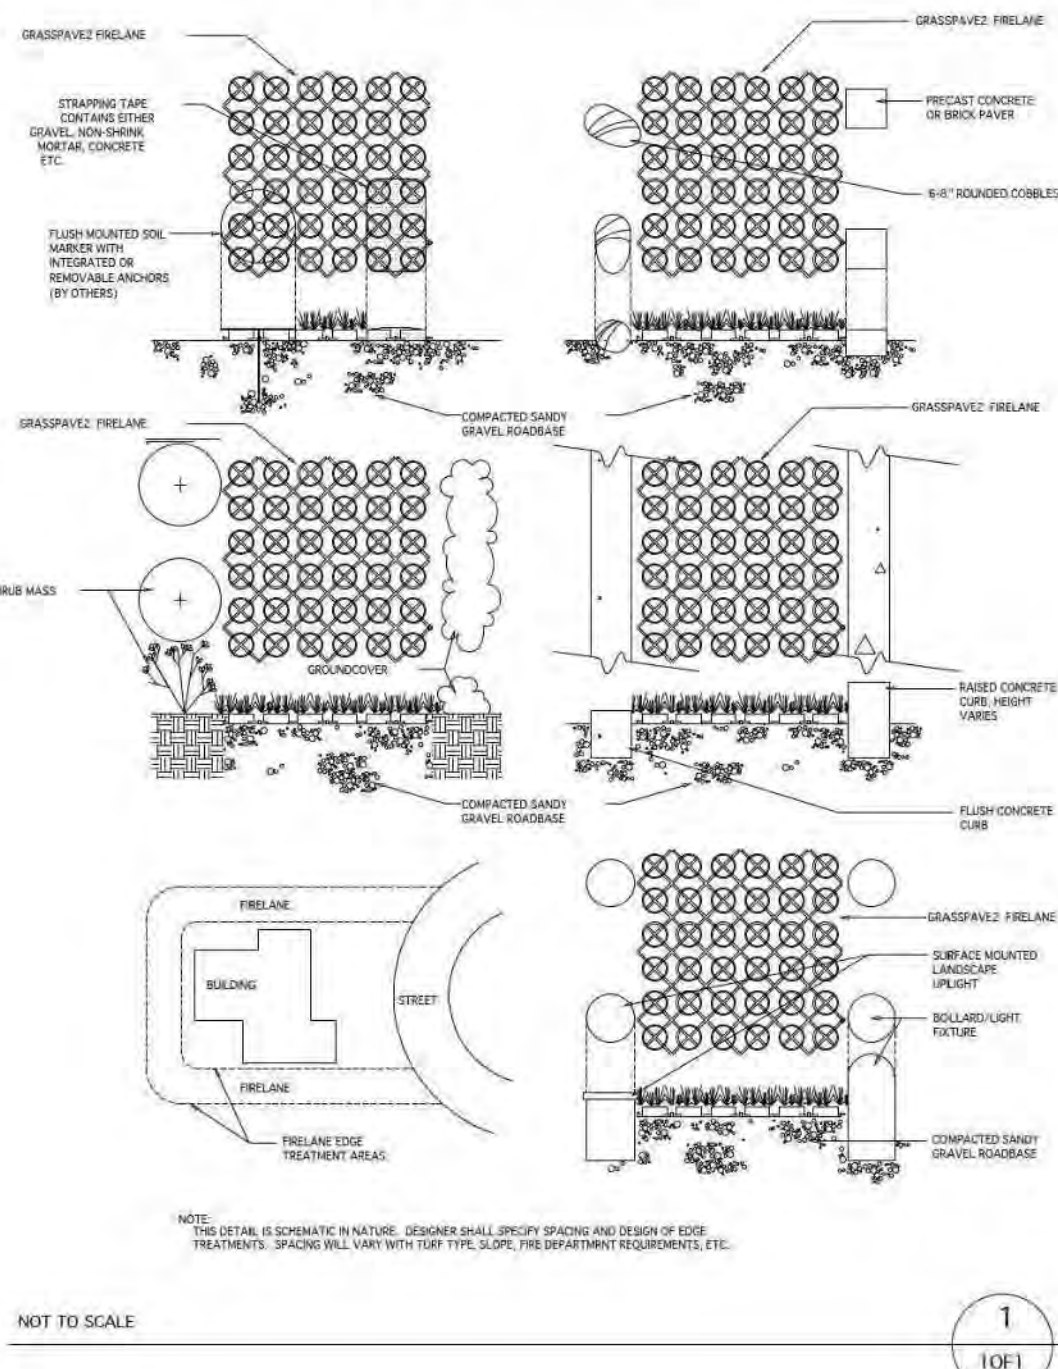


TYPICAL GRASSPAVE2 DETAIL

CHOOSE THIS PRODUCT FOR REINFORCING GRASS WEARING SURFACES

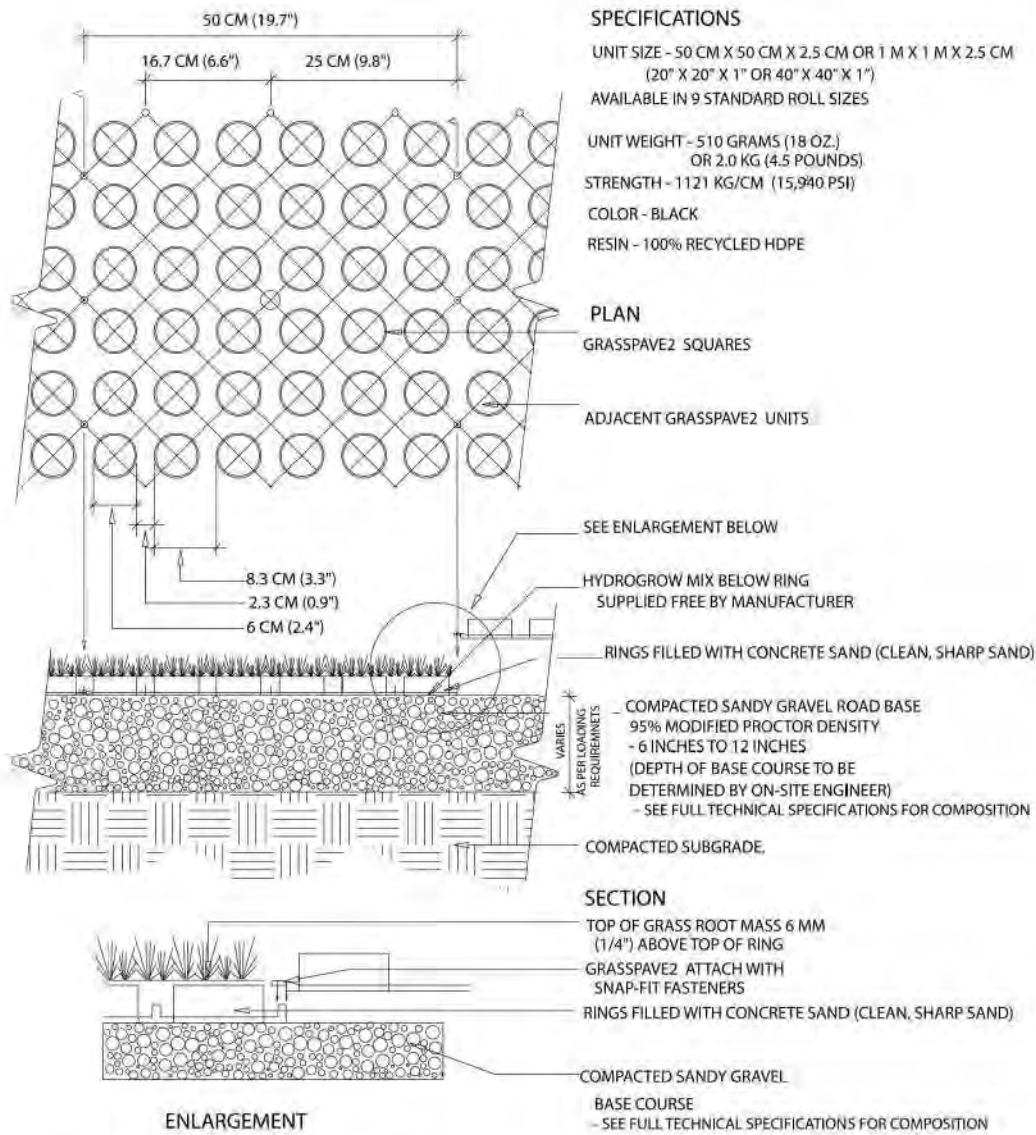

TYPICAL GRASSPAVE2 DETAIL

CHOOSE THIS PRODUCT FOR REINFORCING GRASS WEARING SURFACES

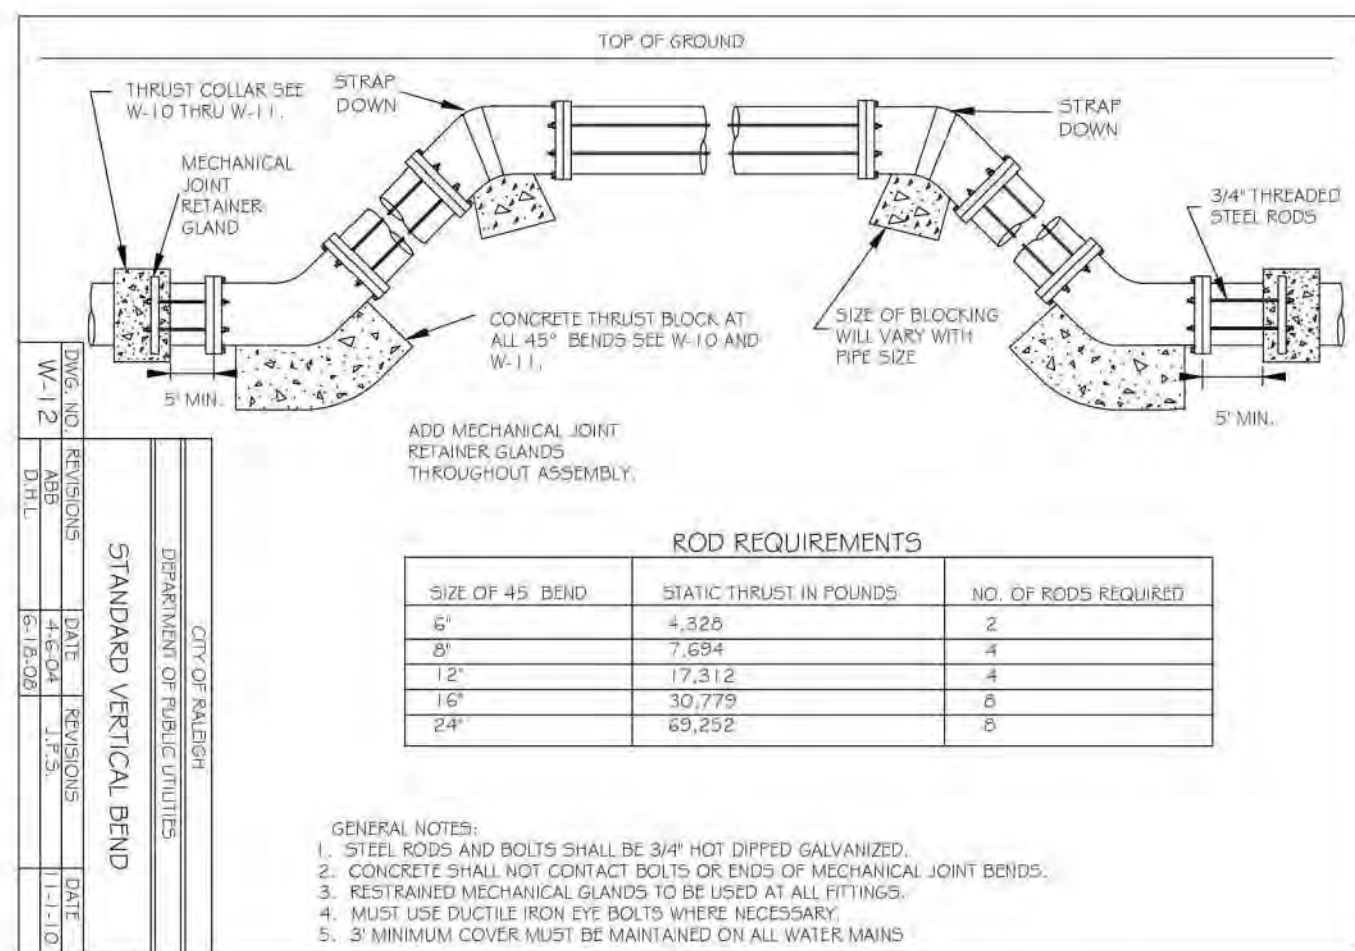

CONCURRENT REVIEW APPROVAL

CITY OF RALEIGH - PLANS AUTHORIZED FOR CONSTRUCTION

Plans for the proposed use have been reviewed for general compliance with applicable codes. This limited review, and authorization for construction is not to be considered to represent total compliance with all legal requirements for development and construction. The property owner, design consultants, and contractors are each responsible for compliance with all applicable City, State and Federal laws. This specific authorization below is not a permit, nor shall it be construed to permit any violation of City, State or Federal Law. All Construction must be in accordance with all Local, State, and Federal Rules and Regulations.

PUBLIC UTILITIES Timothy Beasley

McADAMS

The John R. McAdams Company, Inc.
2905 Meridian Parkway
Durham, NC 27713

phone 919. 361. 5000
fax 919. 361. 2269
license number: C-0293, C-187

www.mcadamsco.com

CLIENT

ASHTON RALEIGH RESIDENTIAL, LLC.
900 RIDGEFIELD DRIVE, SUITE 335
RALEIGH, NORTH CAROLINA 27609
PHONE: 919. 422. 7663
CONTACT: BOB MISHLER

ASHTON WOODS.

THE POINT

PHASES 3, 4, 5, 7 AND 10

CONSTRUCTION DRAWINGS - PACKAGE 2

EAST YOUNG STREET

TOWN OF ROLESVILLE, WAKE FOREST TOWNSHIP, WAKE COUNTY, NORTH CAROLINA

CD 20-08

PROFESSIONAL SEAL

WILLIAM T. O'DANIEL

22630

W.T. O'DANIEL

William T O'Daniel
c/o William T O'Daniel, c/o US
c/o North Carolina
email: wtdaniel@mcadamsco.com
2023.05.05 15:27:27 -0400

REVISIONS

NO. DATE

PLAN INFORMATION












PROJECT NO. AWH-20000
FILENAME AWH20000-CD-PKG-02-D1
CHECKED BY
DRAWN BY
SCALE N.T.S.
DATE 05.08.2023

SHEET

WATER DETAILS

C8.05

M:\Projects\AWH\AWH-20000\04-Production\Engineering\Construction Drawings\Current Drawings\AWH20000-CD-PKG-02-01.dwg, 5/9/2023 1:32:49 PM, Sherrell Williams

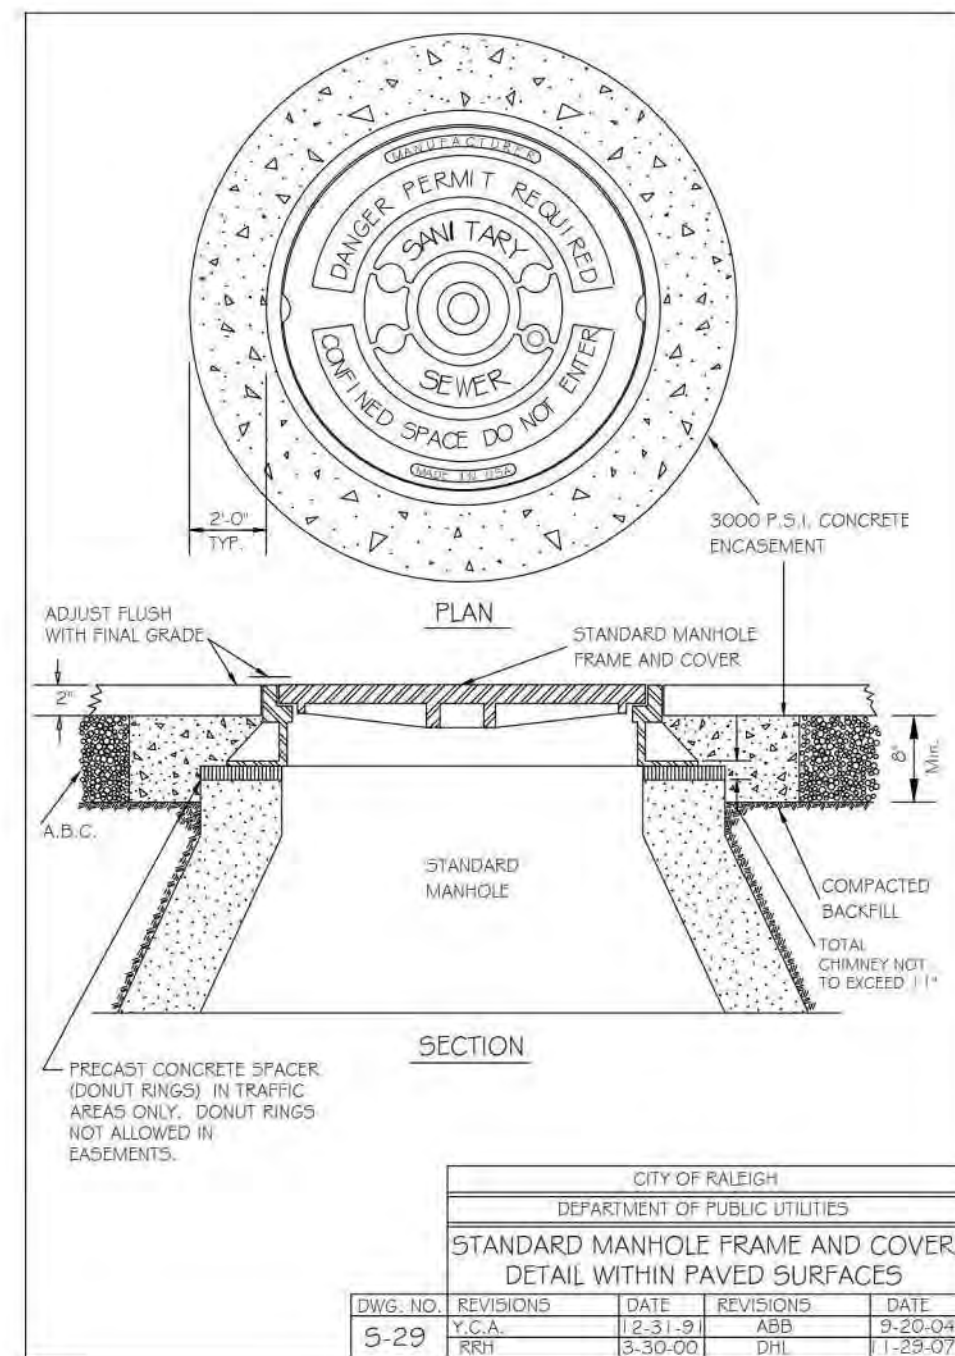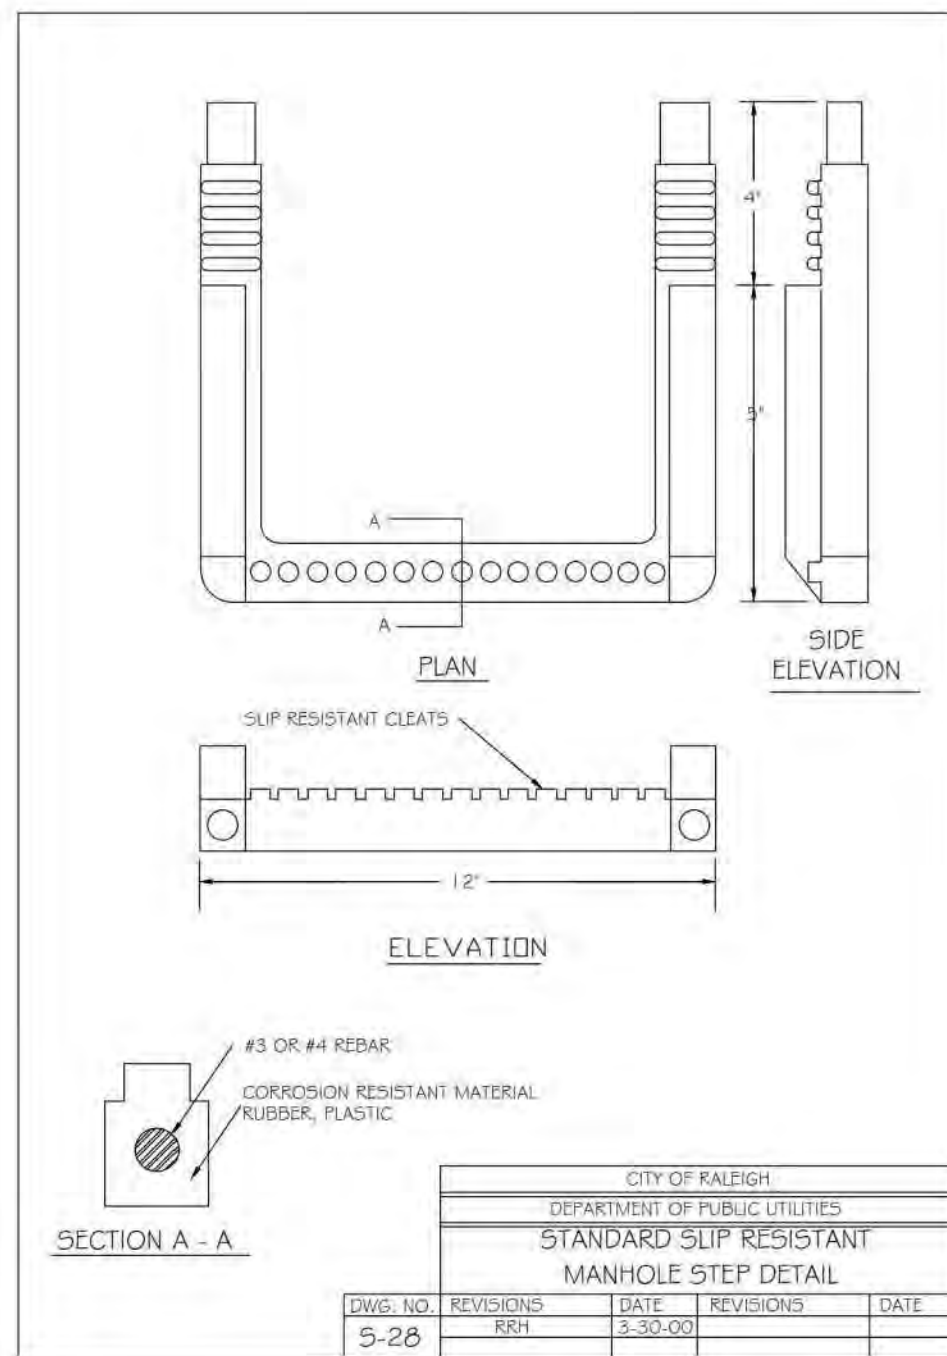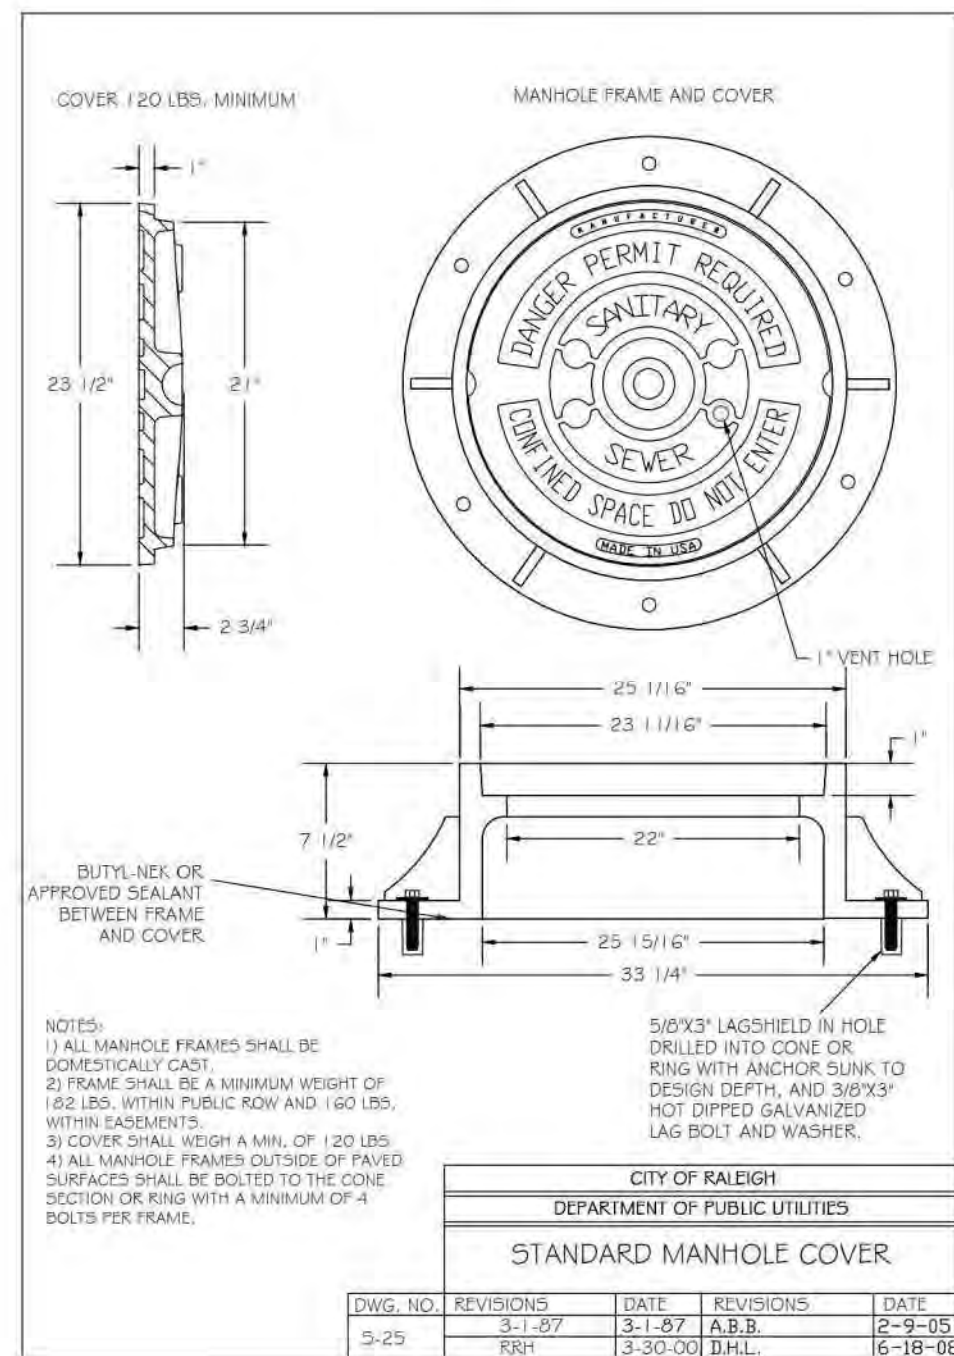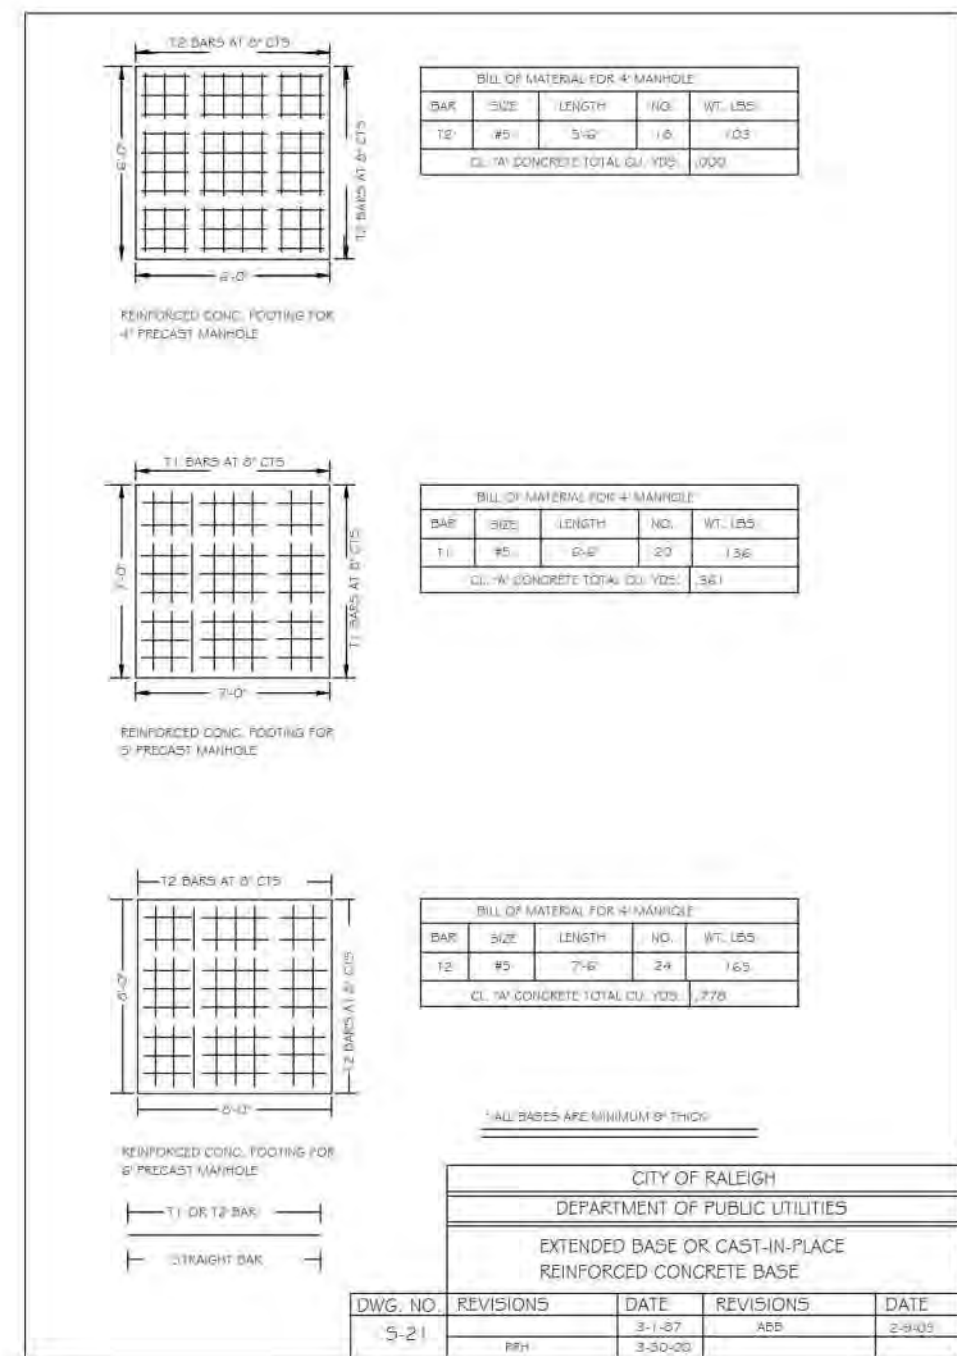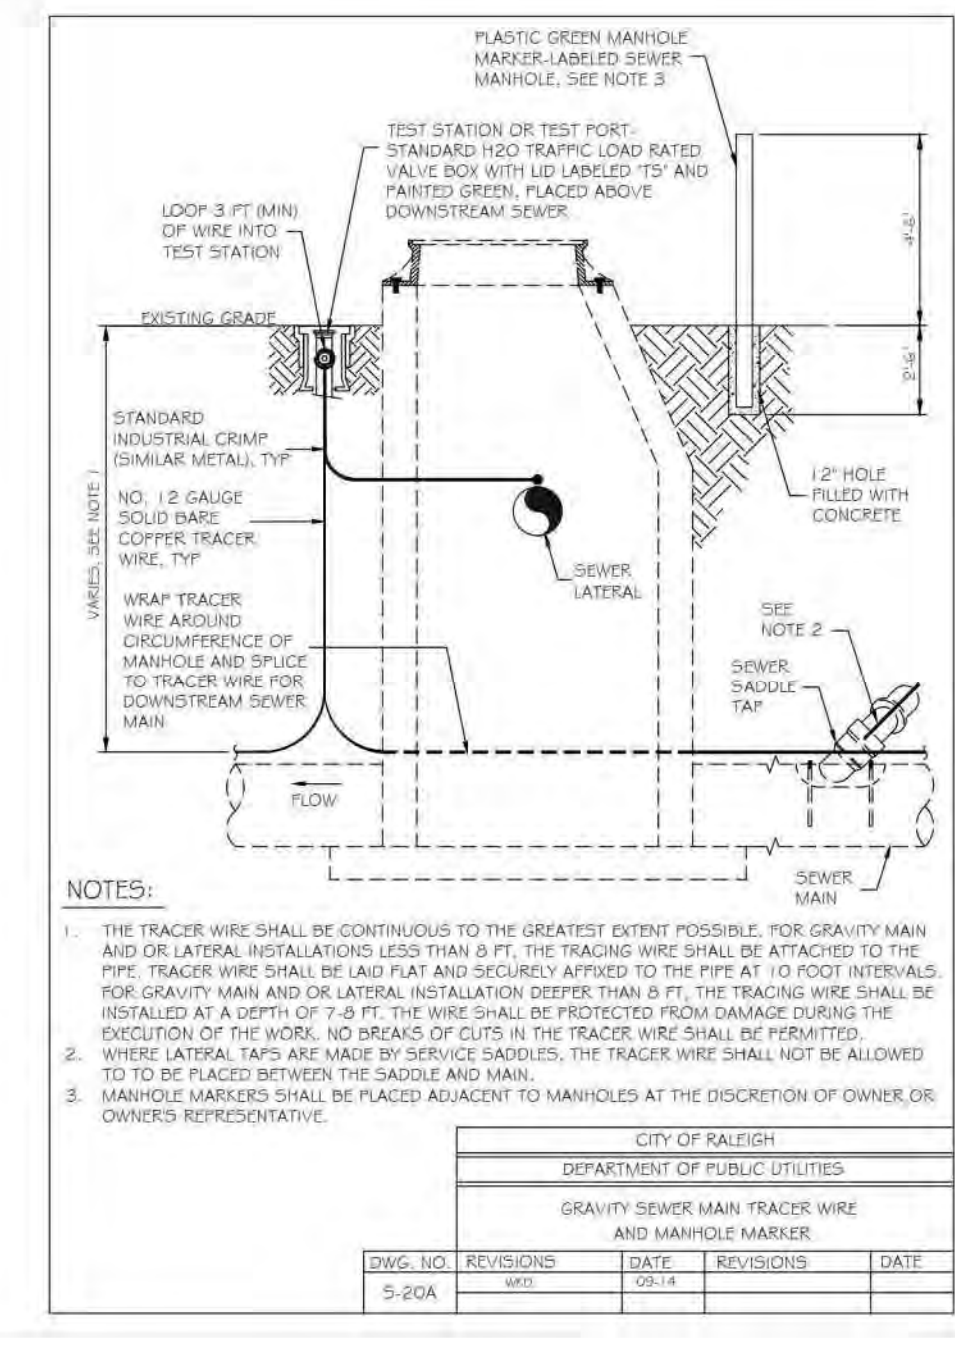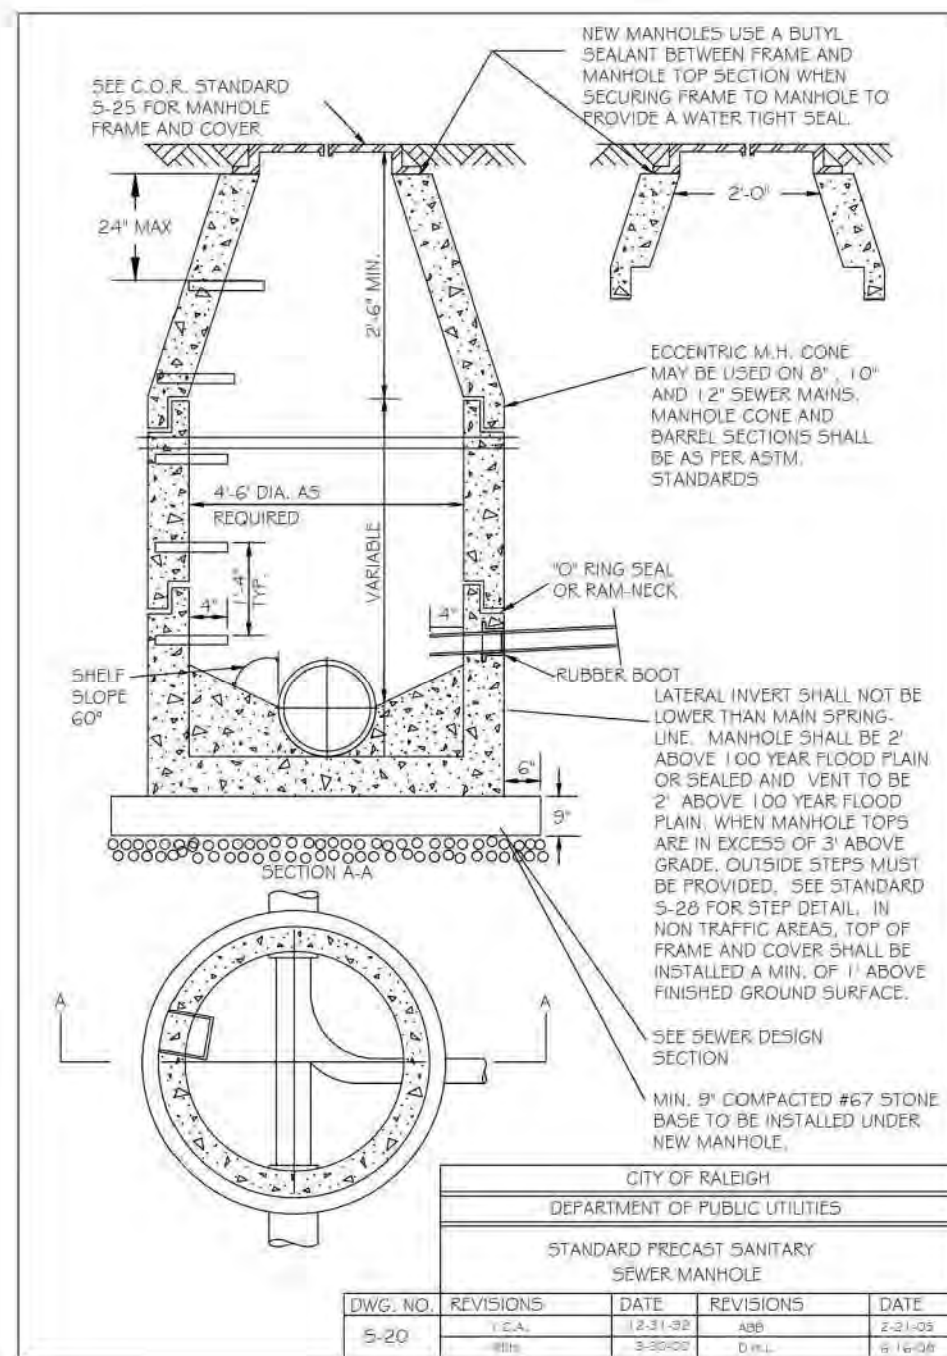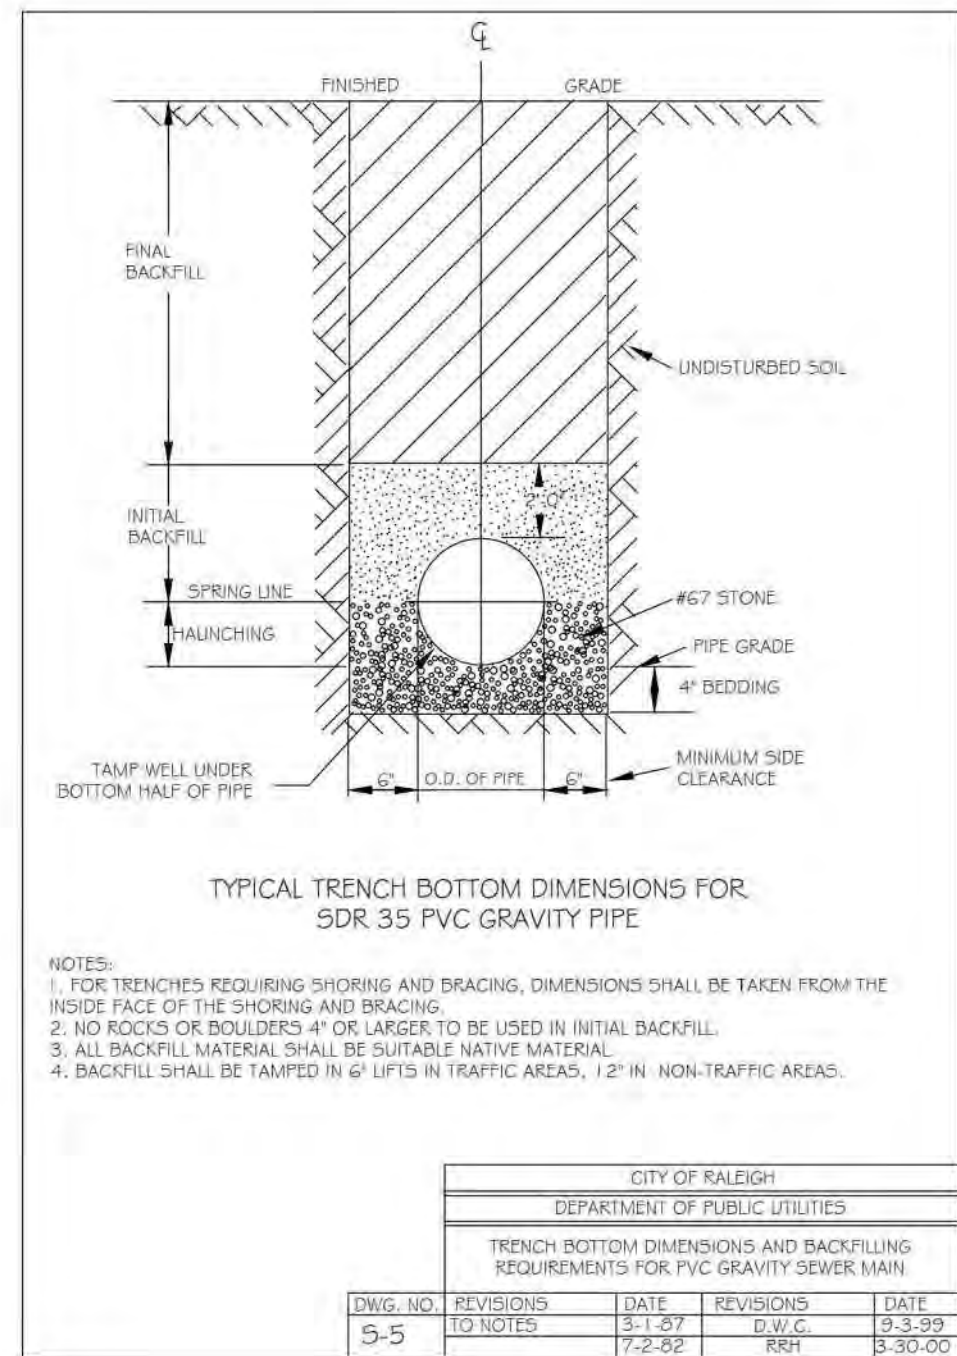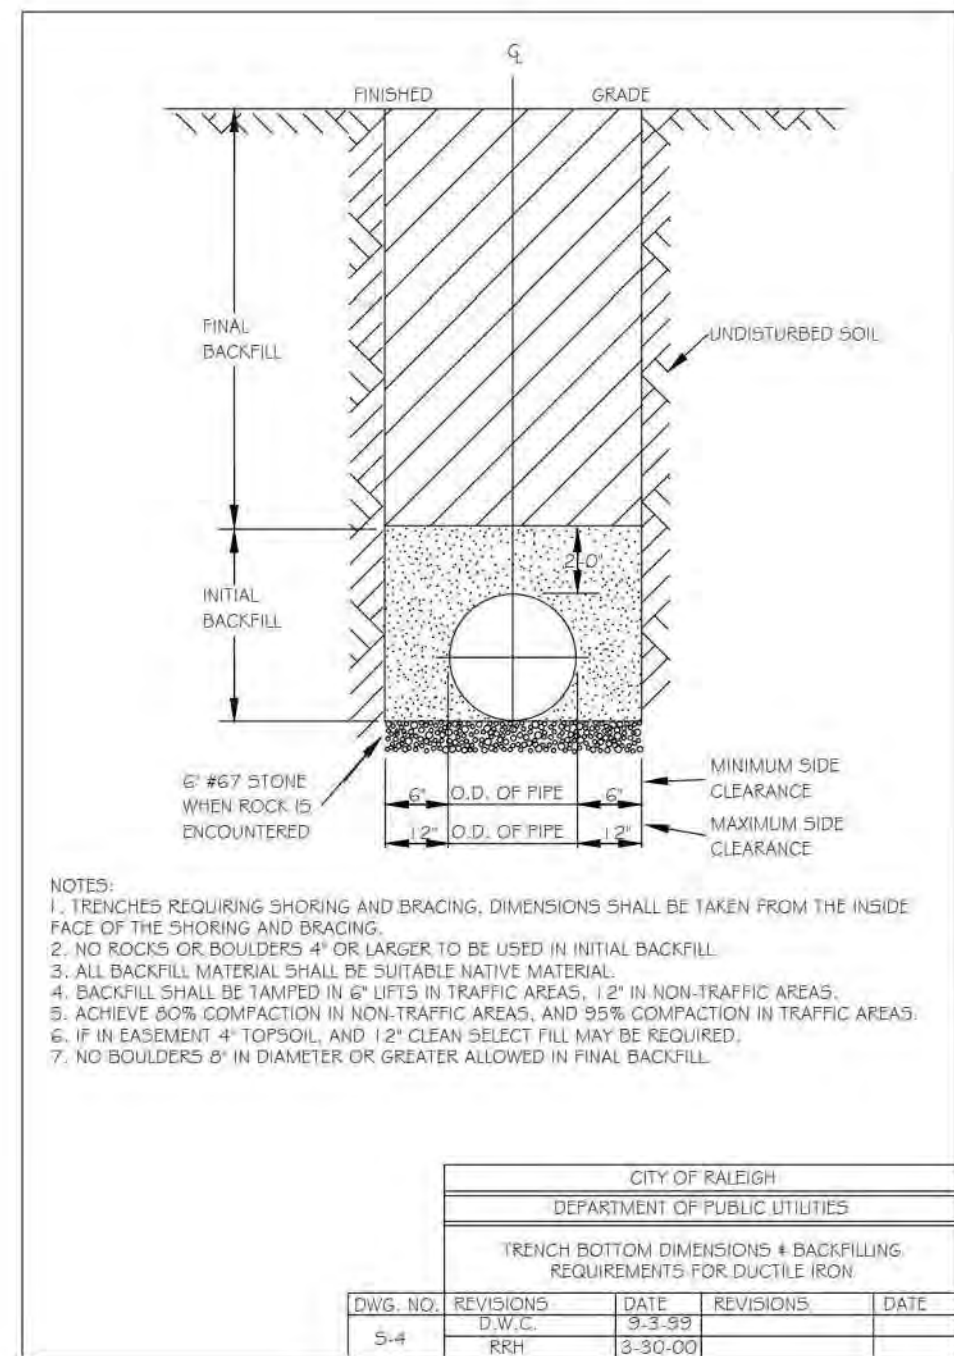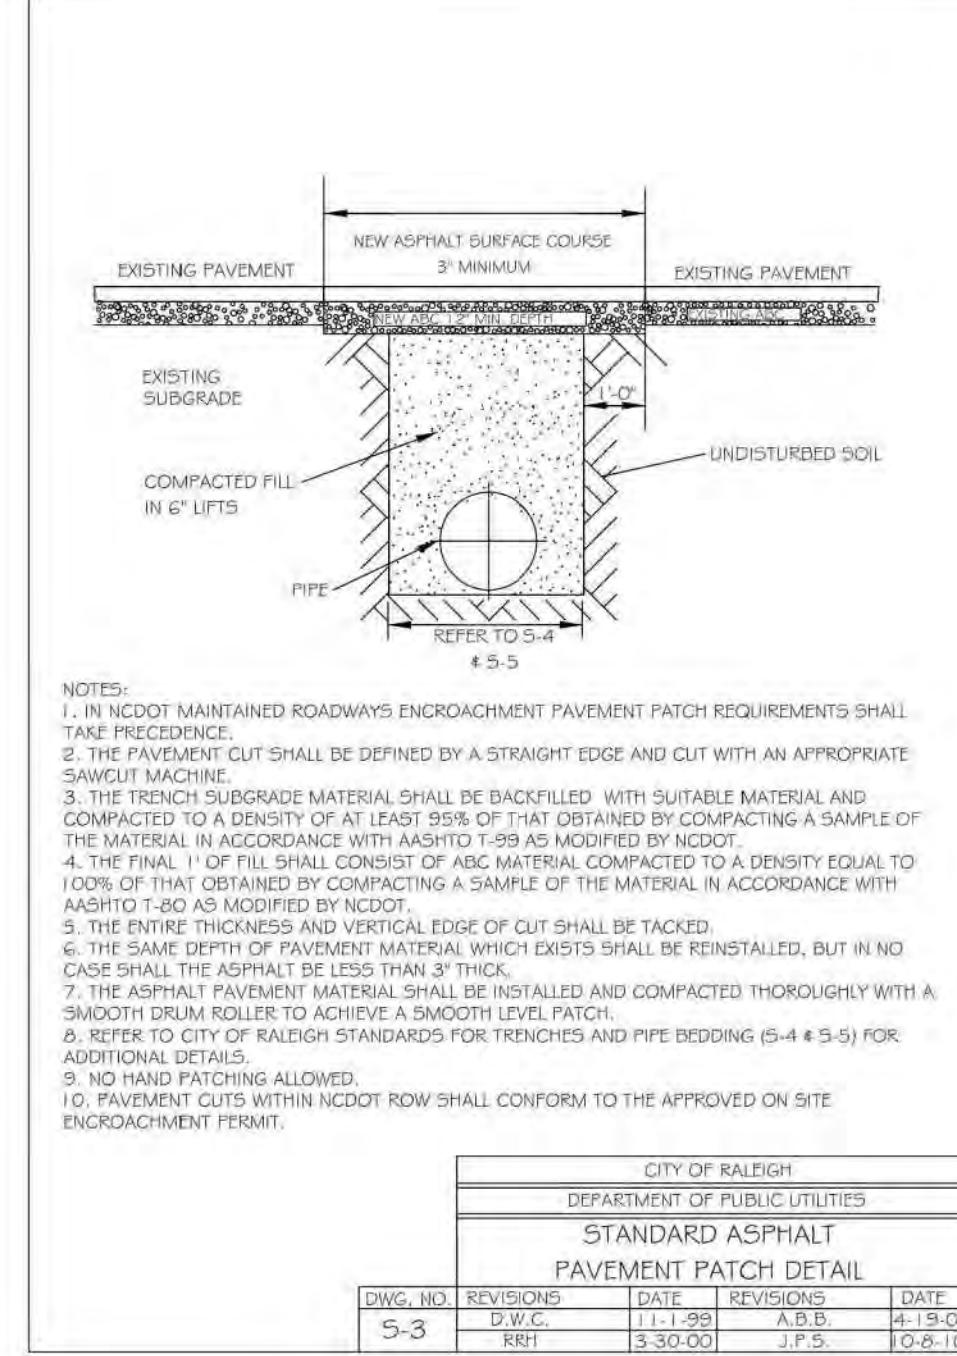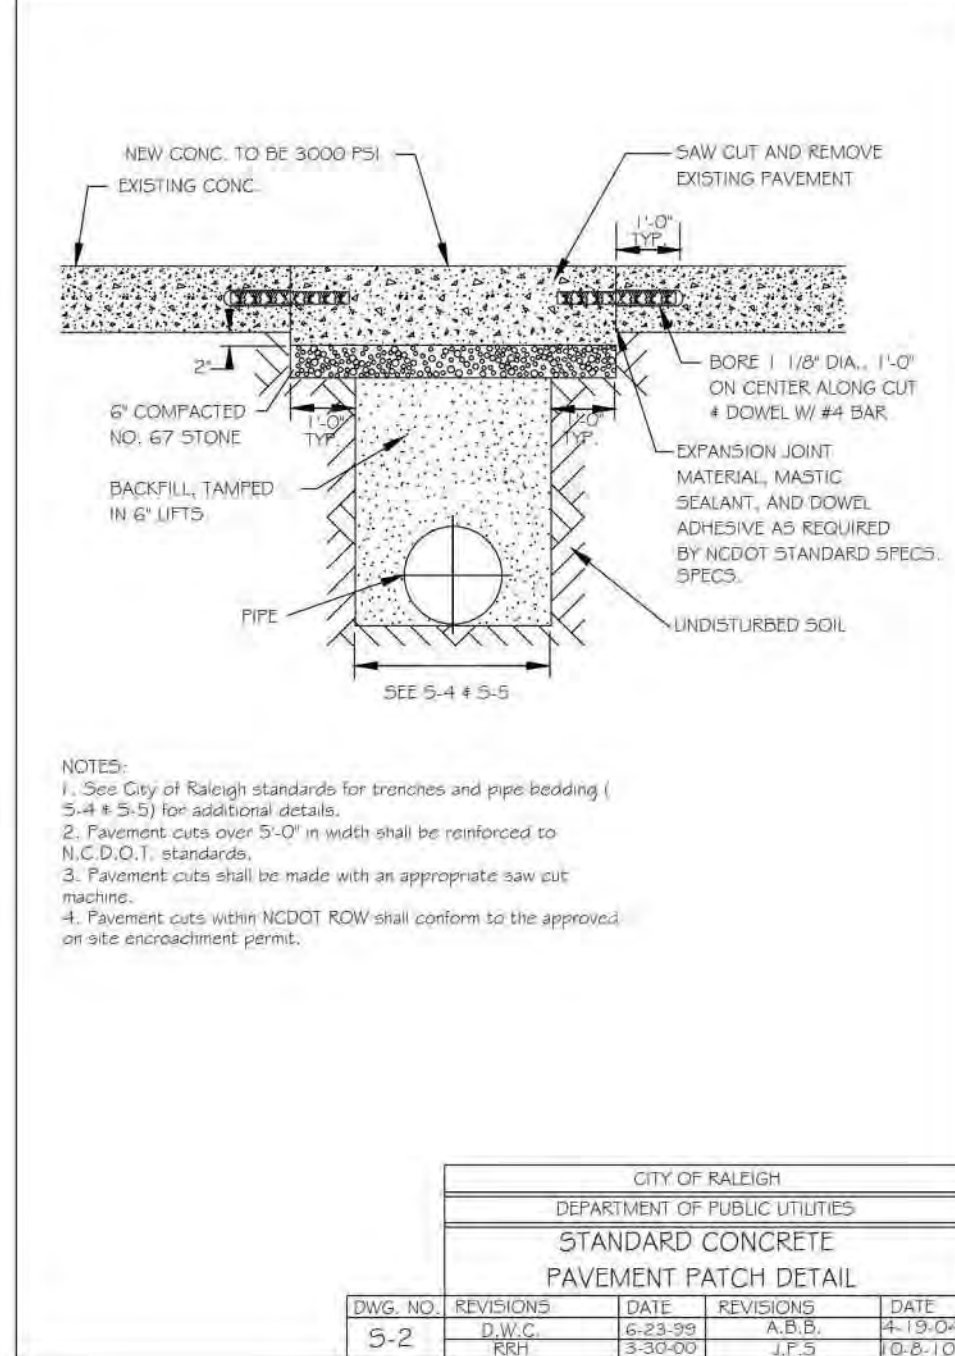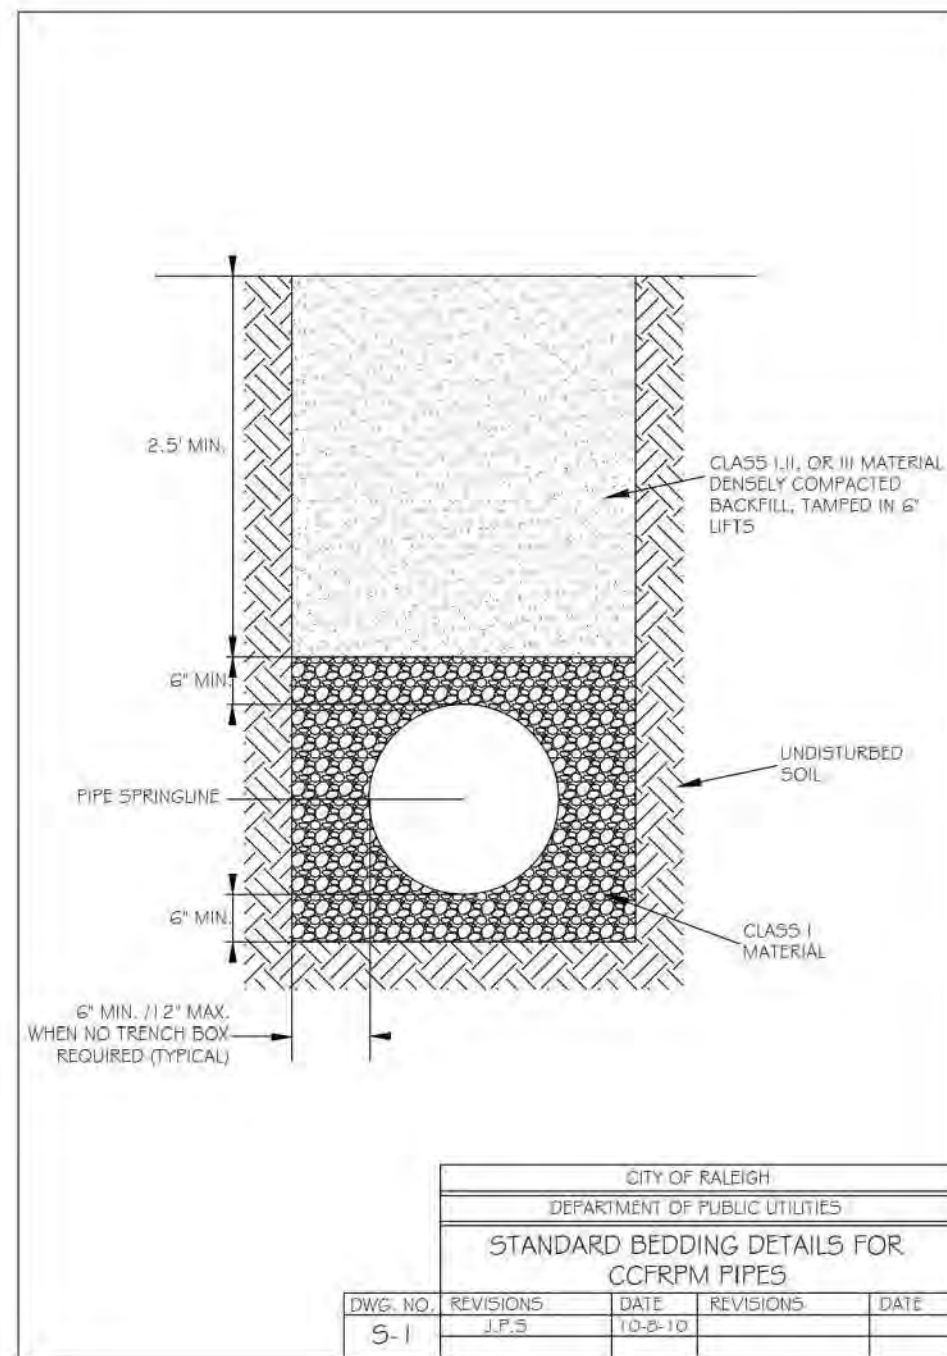

McADAMS
The John R. McAdams Company, Inc.
2905 Meridian Parkway
Durham, NC 27713
phone 919. 361. 5000
fax 919. 361. 2269
license number: C-0293, C-187
www.mcadamsco.com

CLIENT
ASHTON RALEIGH RESIDENTIAL, LLC.
900 RIDGEFIELD DRIVE, SUITE 335
RALEIGH, NORTH CAROLINA 27609
PHONE: 919. 422. 7663
CONTACT: BOB MISHLER

ASHTON WOODS.

THE POINT
PHASES 3, 4, 5, 7 AND 10
CONSTRUCTION DRAWINGS - PACKAGE 2
EAST YOUNG STREET
TOWN OF ROLESVILLE, WAKE FOREST TOWNSHIP,
WAKE COUNTY, NORTH CAROLINA

CD 20-08
NORTH CAROLINA
PROFESSIONAL
SEAL
22630
ENGINEER
WILLIAM T. O'DANIEL
W.T. O'Daniel
c=William T O'Daniel, c=US,
o=North Carolina,
e=williamt@mcadamsco.com
2023.05.05 15:27:41 -04'00'

REVISIONS	
NO.	DATE

PLAN INFORMATION

PROJECT NO.	AWH-20000
FILENAME	AWH20000-CD-PKG-02-D1
CHECKED BY	-
DRAWN BY	-
SCALE	N.T.S.
DATE	05.08.2023







SHEET

SANITARY SEWER DETAILS

C8.06

CONCURRENT REVIEW APPROVAL
CITY OF RALEIGH - PLANS AUTHORIZED FOR CONSTRUCTION
Plans for the proposed use have been reviewed for general compliance with applicable codes. This limited review, and authorization for construction is not to be considered to represent total compliance with all legal requirements for development and construction. The property owner, design consultants, and contractors are each responsible for compliance with all applicable City, State and Federal laws. This specific authorization below is not a permit, nor shall it be construed to permit any violation of City, State or Federal Law. All Construction must be in accordance with all Local, State, and Federal Rules and Regulations.
PUBLIC UTILITIES Timothy Beasley

M:\Projects\AWH\AWH-20000\04-Production\Engineering\Construction Drawings\Current Drawings\AWH20000-CD-Pkg-02-D1.dwg, 5/6/2023 1:13:10 PM, Sherill Williams

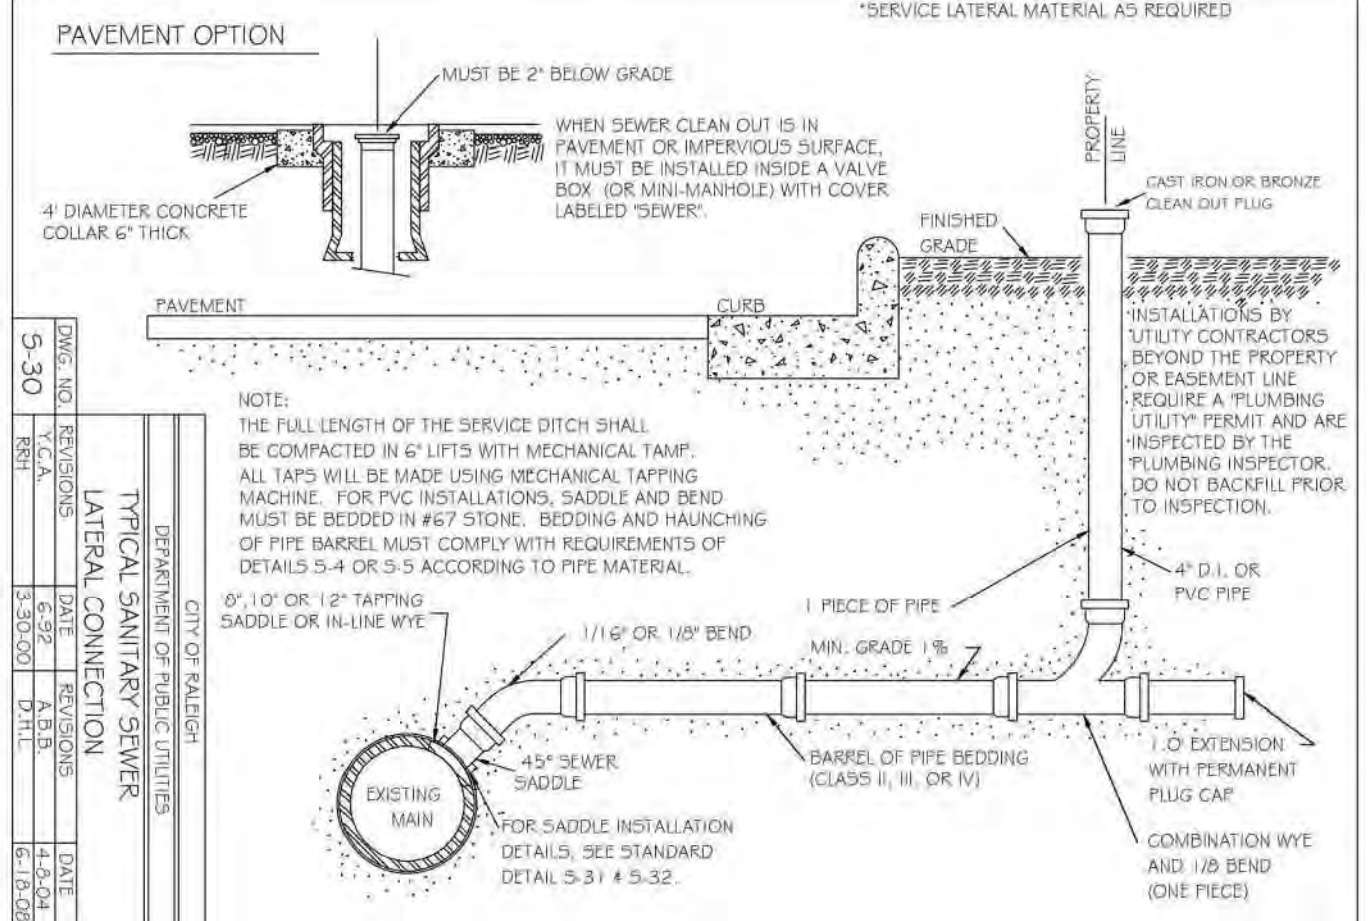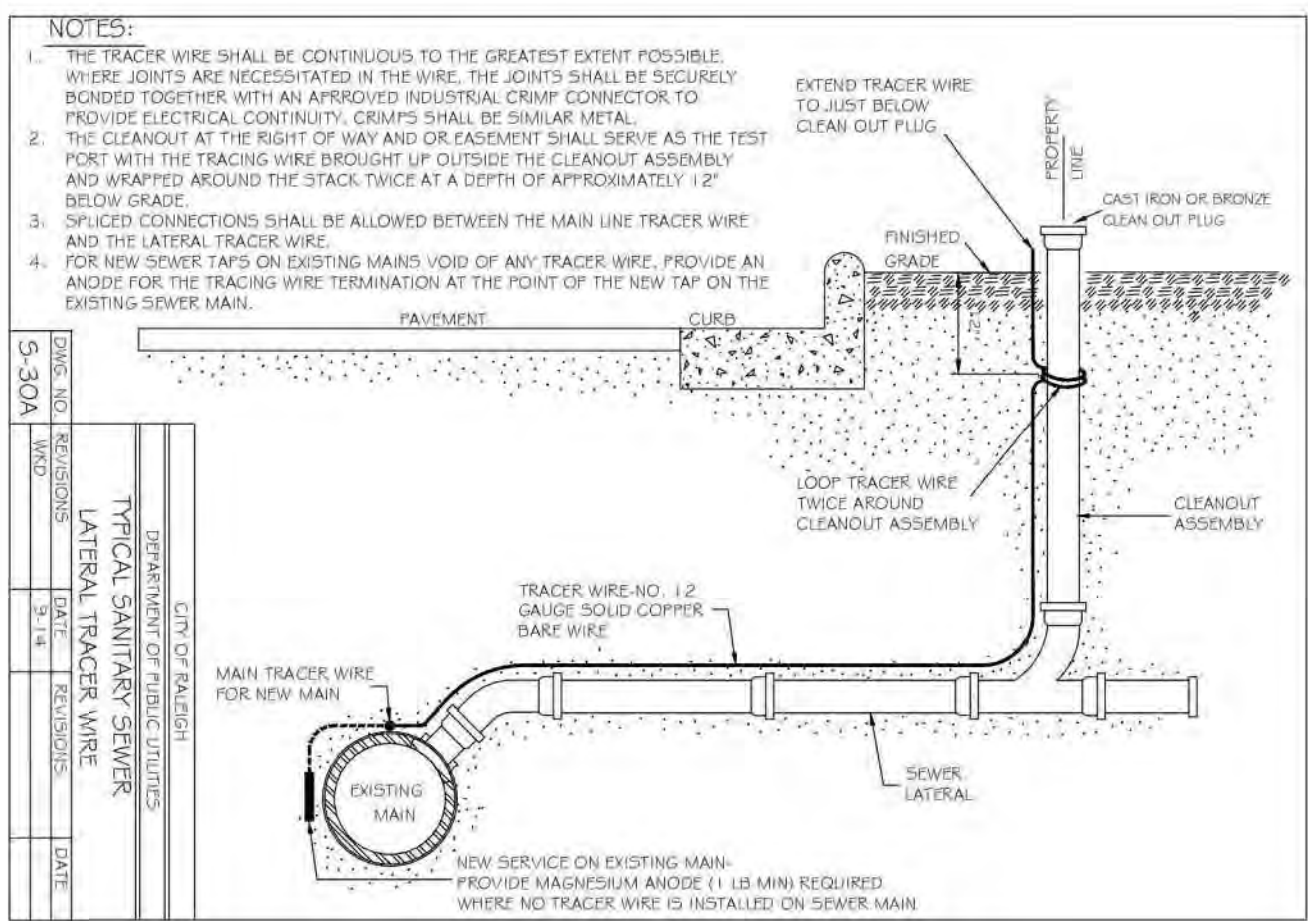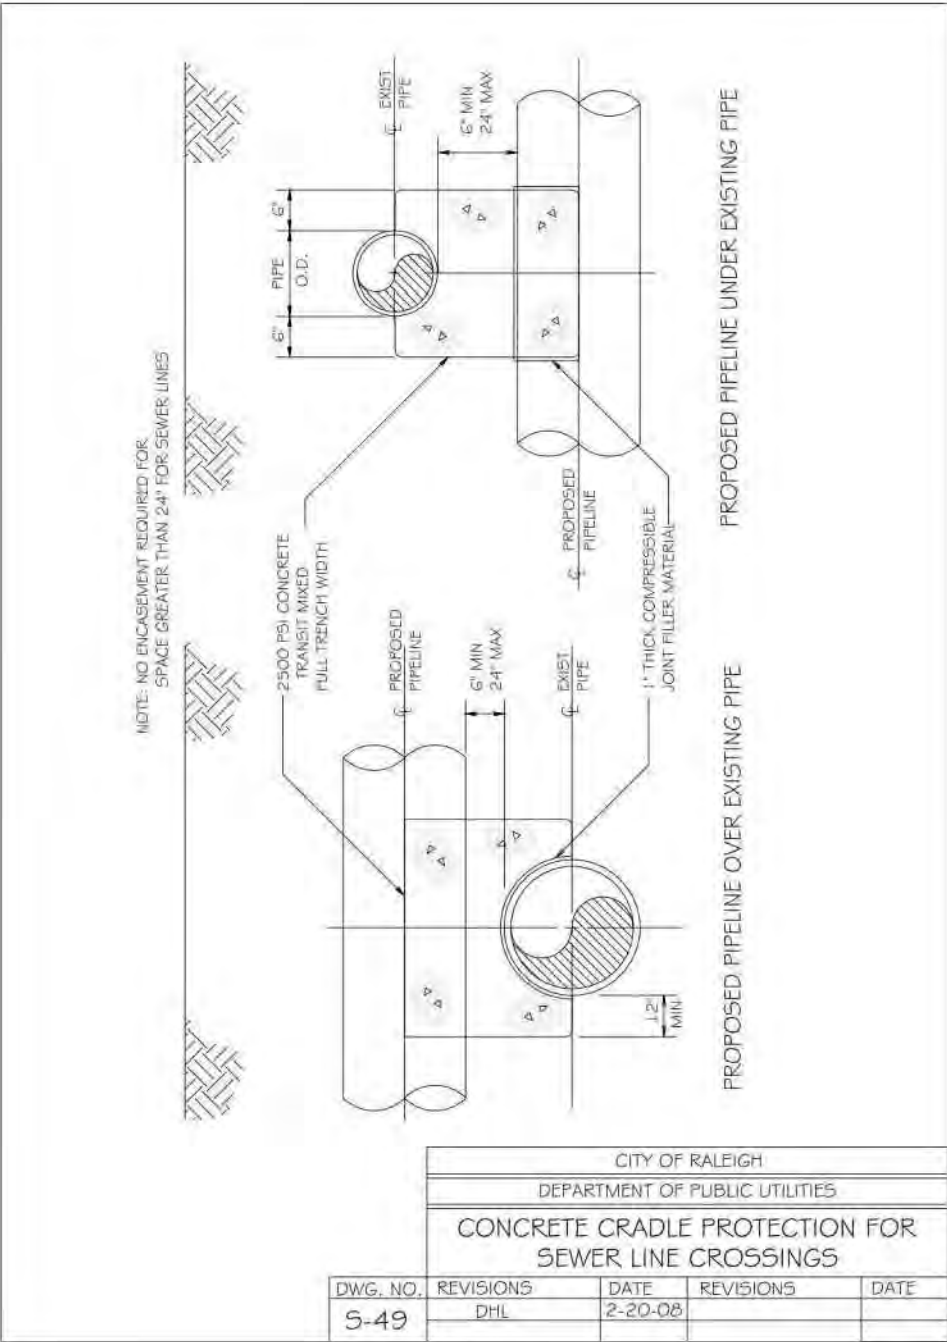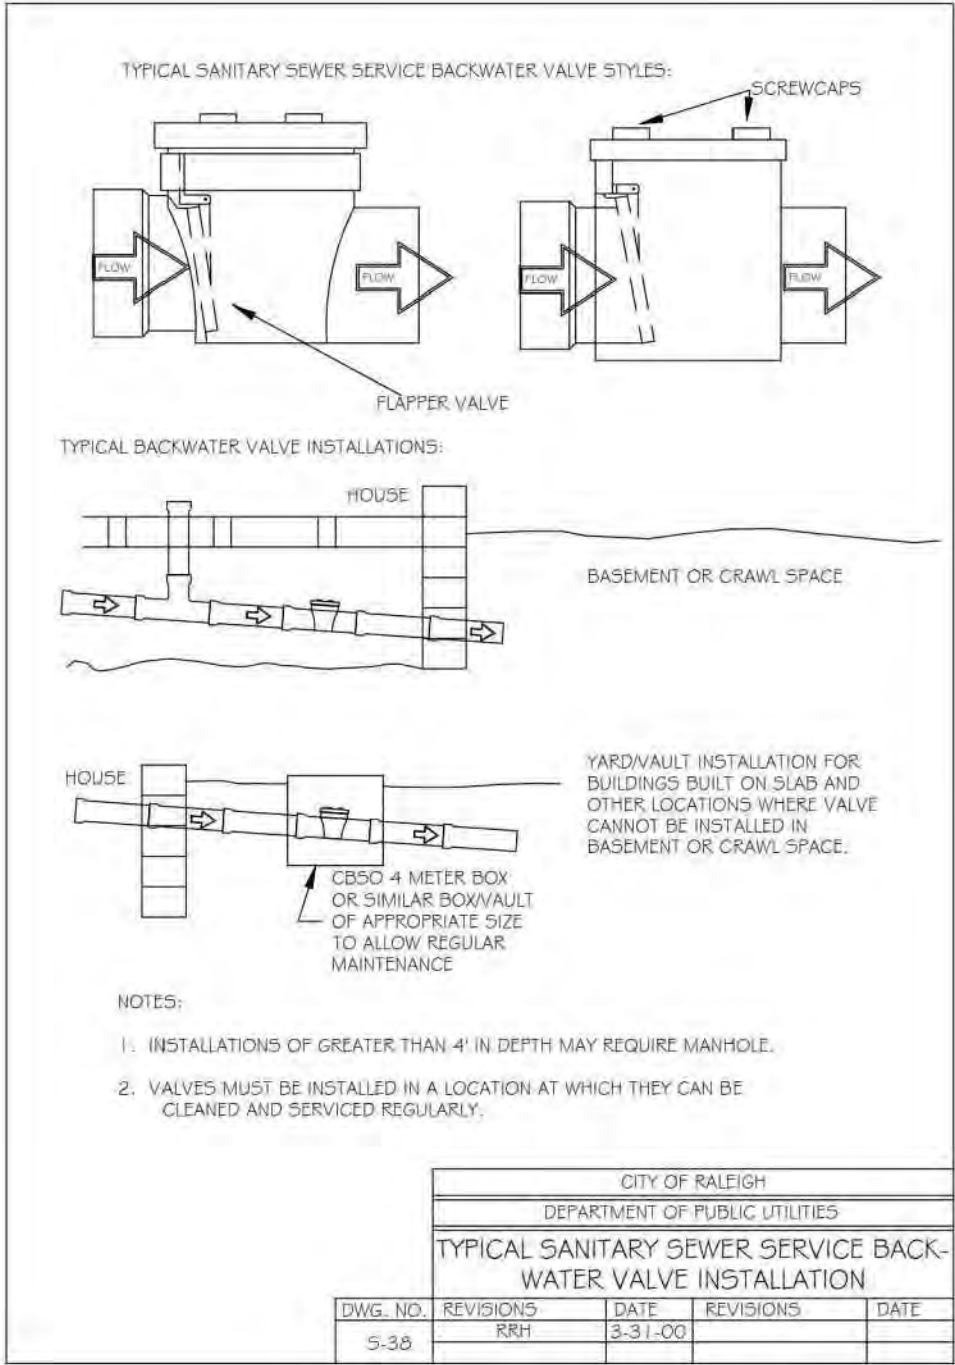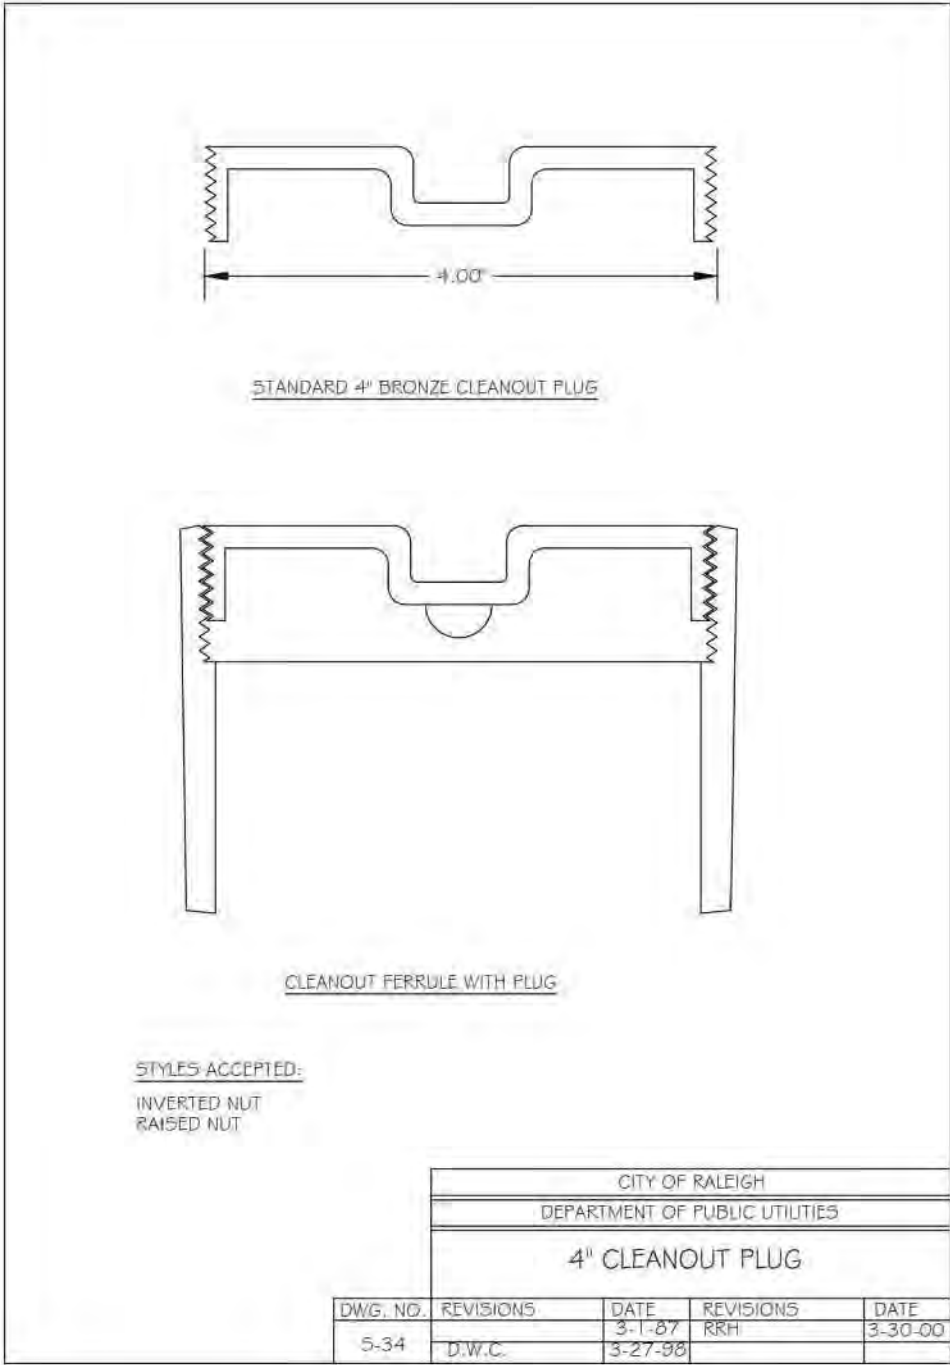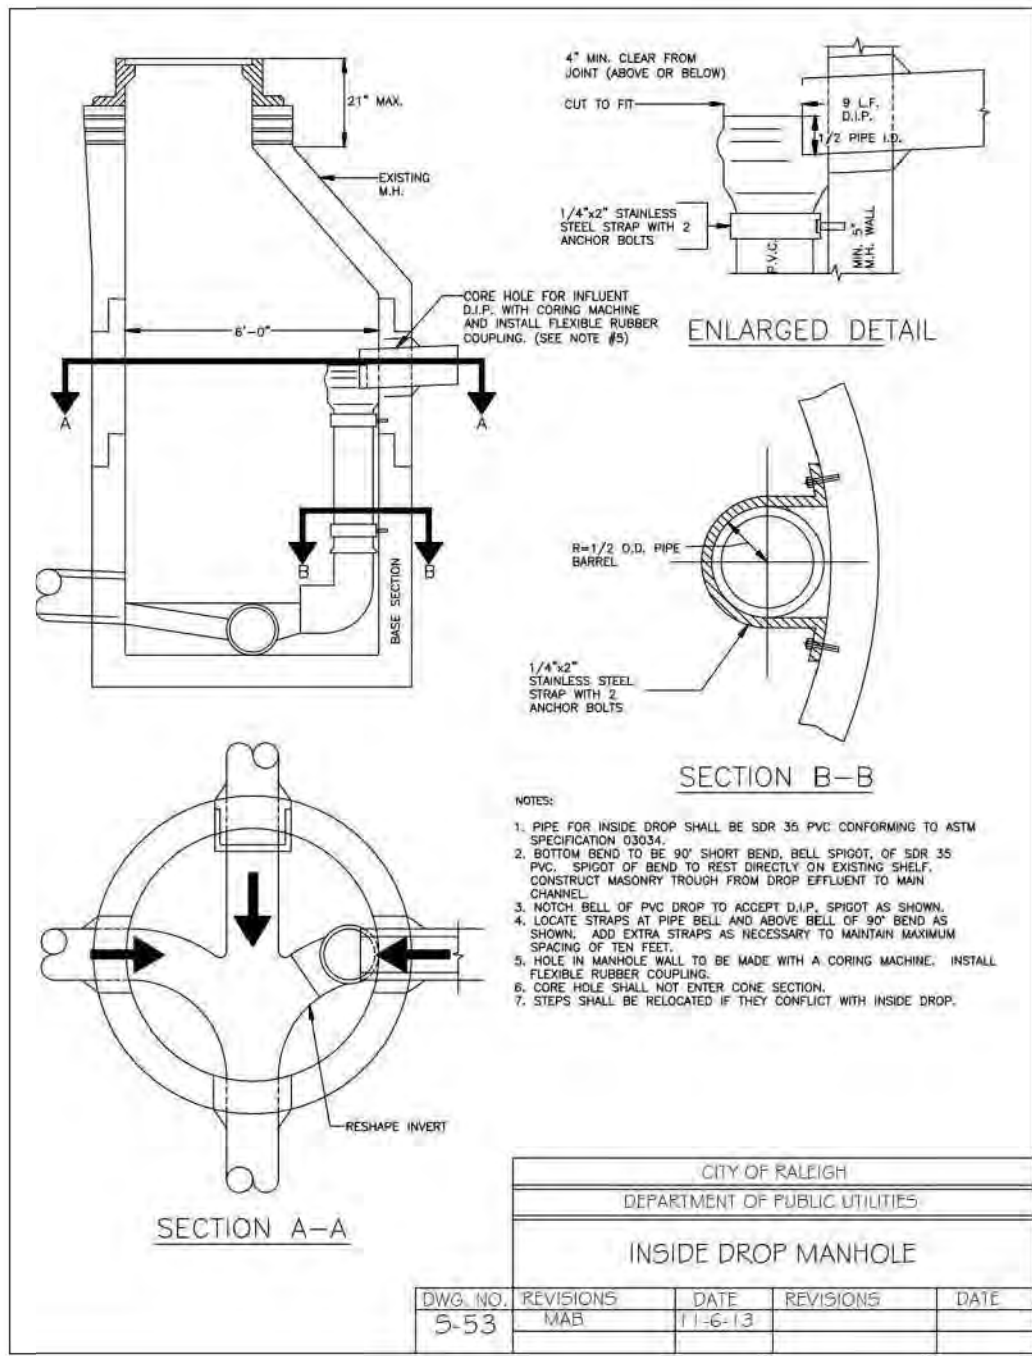

McADAMS
The John R. McAdams Company, Inc.
2905 Meridian Parkway
Durham, NC 27713

phone 919. 361. 5000
fax 919. 361. 2269
license number: C-0293, C-187

www.mcadamsco.com

CLIENT

ASHTON RALEIGH RESIDENTIAL, LLC.
900 RIDGEFIELD DRIVE, SUITE 335
RALEIGH, NORTH CAROLINA 27609
PHONE: 919. 422. 7663
CONTACT: BOB MISHLER

ASHTON WOODS.

THE POINT
PHASES 3, 4, 5, 7 AND 10
CONSTRUCTION DRAWINGS - PACKAGE 2
EAST YOUNG STREET
TOWN OF ROLESVILLE, WAKE FOREST TOWNSHIP,
WAKE COUNTY, NORTH CAROLINA

CD 20-08

W. T. O'Daniel
Professional Engineer
Seal 22630
William T. O'Daniel

William T O'Daniel
c/o-William T O'Daniel, c=US
o=North Carolina
email=rodaniel@mcadamasco.com
2023.05.05 15:27:53 -0400

REVISIONS	
NO.	DATE

PLAN INFORMATION

PROJECT NO.	AWH-20000
FILENAME	AWH20000-CD-PKG-02-D1
CHECKED BY	-
DRAWN BY	-
SCALE	N.T.S.
DATE	05. 08. 2023

SHEET

**SANITARY SEWER
DETAILS**
C8.07

CONCURRENT REVIEW APPROVAL

CITY OF RALEIGH — PLANS AUTHORIZED FOR CONSTRUCTION

Plans for the proposed use have been reviewed for general compliance with applicable codes. This limited review, and authorization for construction is not to be considered to represent total compliance with all legal requirements for development and construction. The property owner, design consultants, and contractors are each responsible for compliance with all applicable City, State and Federal laws. This specific authorization below is not a permit, nor shall it be construed to permit any violation of City, State or Federal Law. All Construction must be in accordance with all Local, State, and Federal Rules and Regulations.

PUBLIC UTILITIES Timothy Beasley