


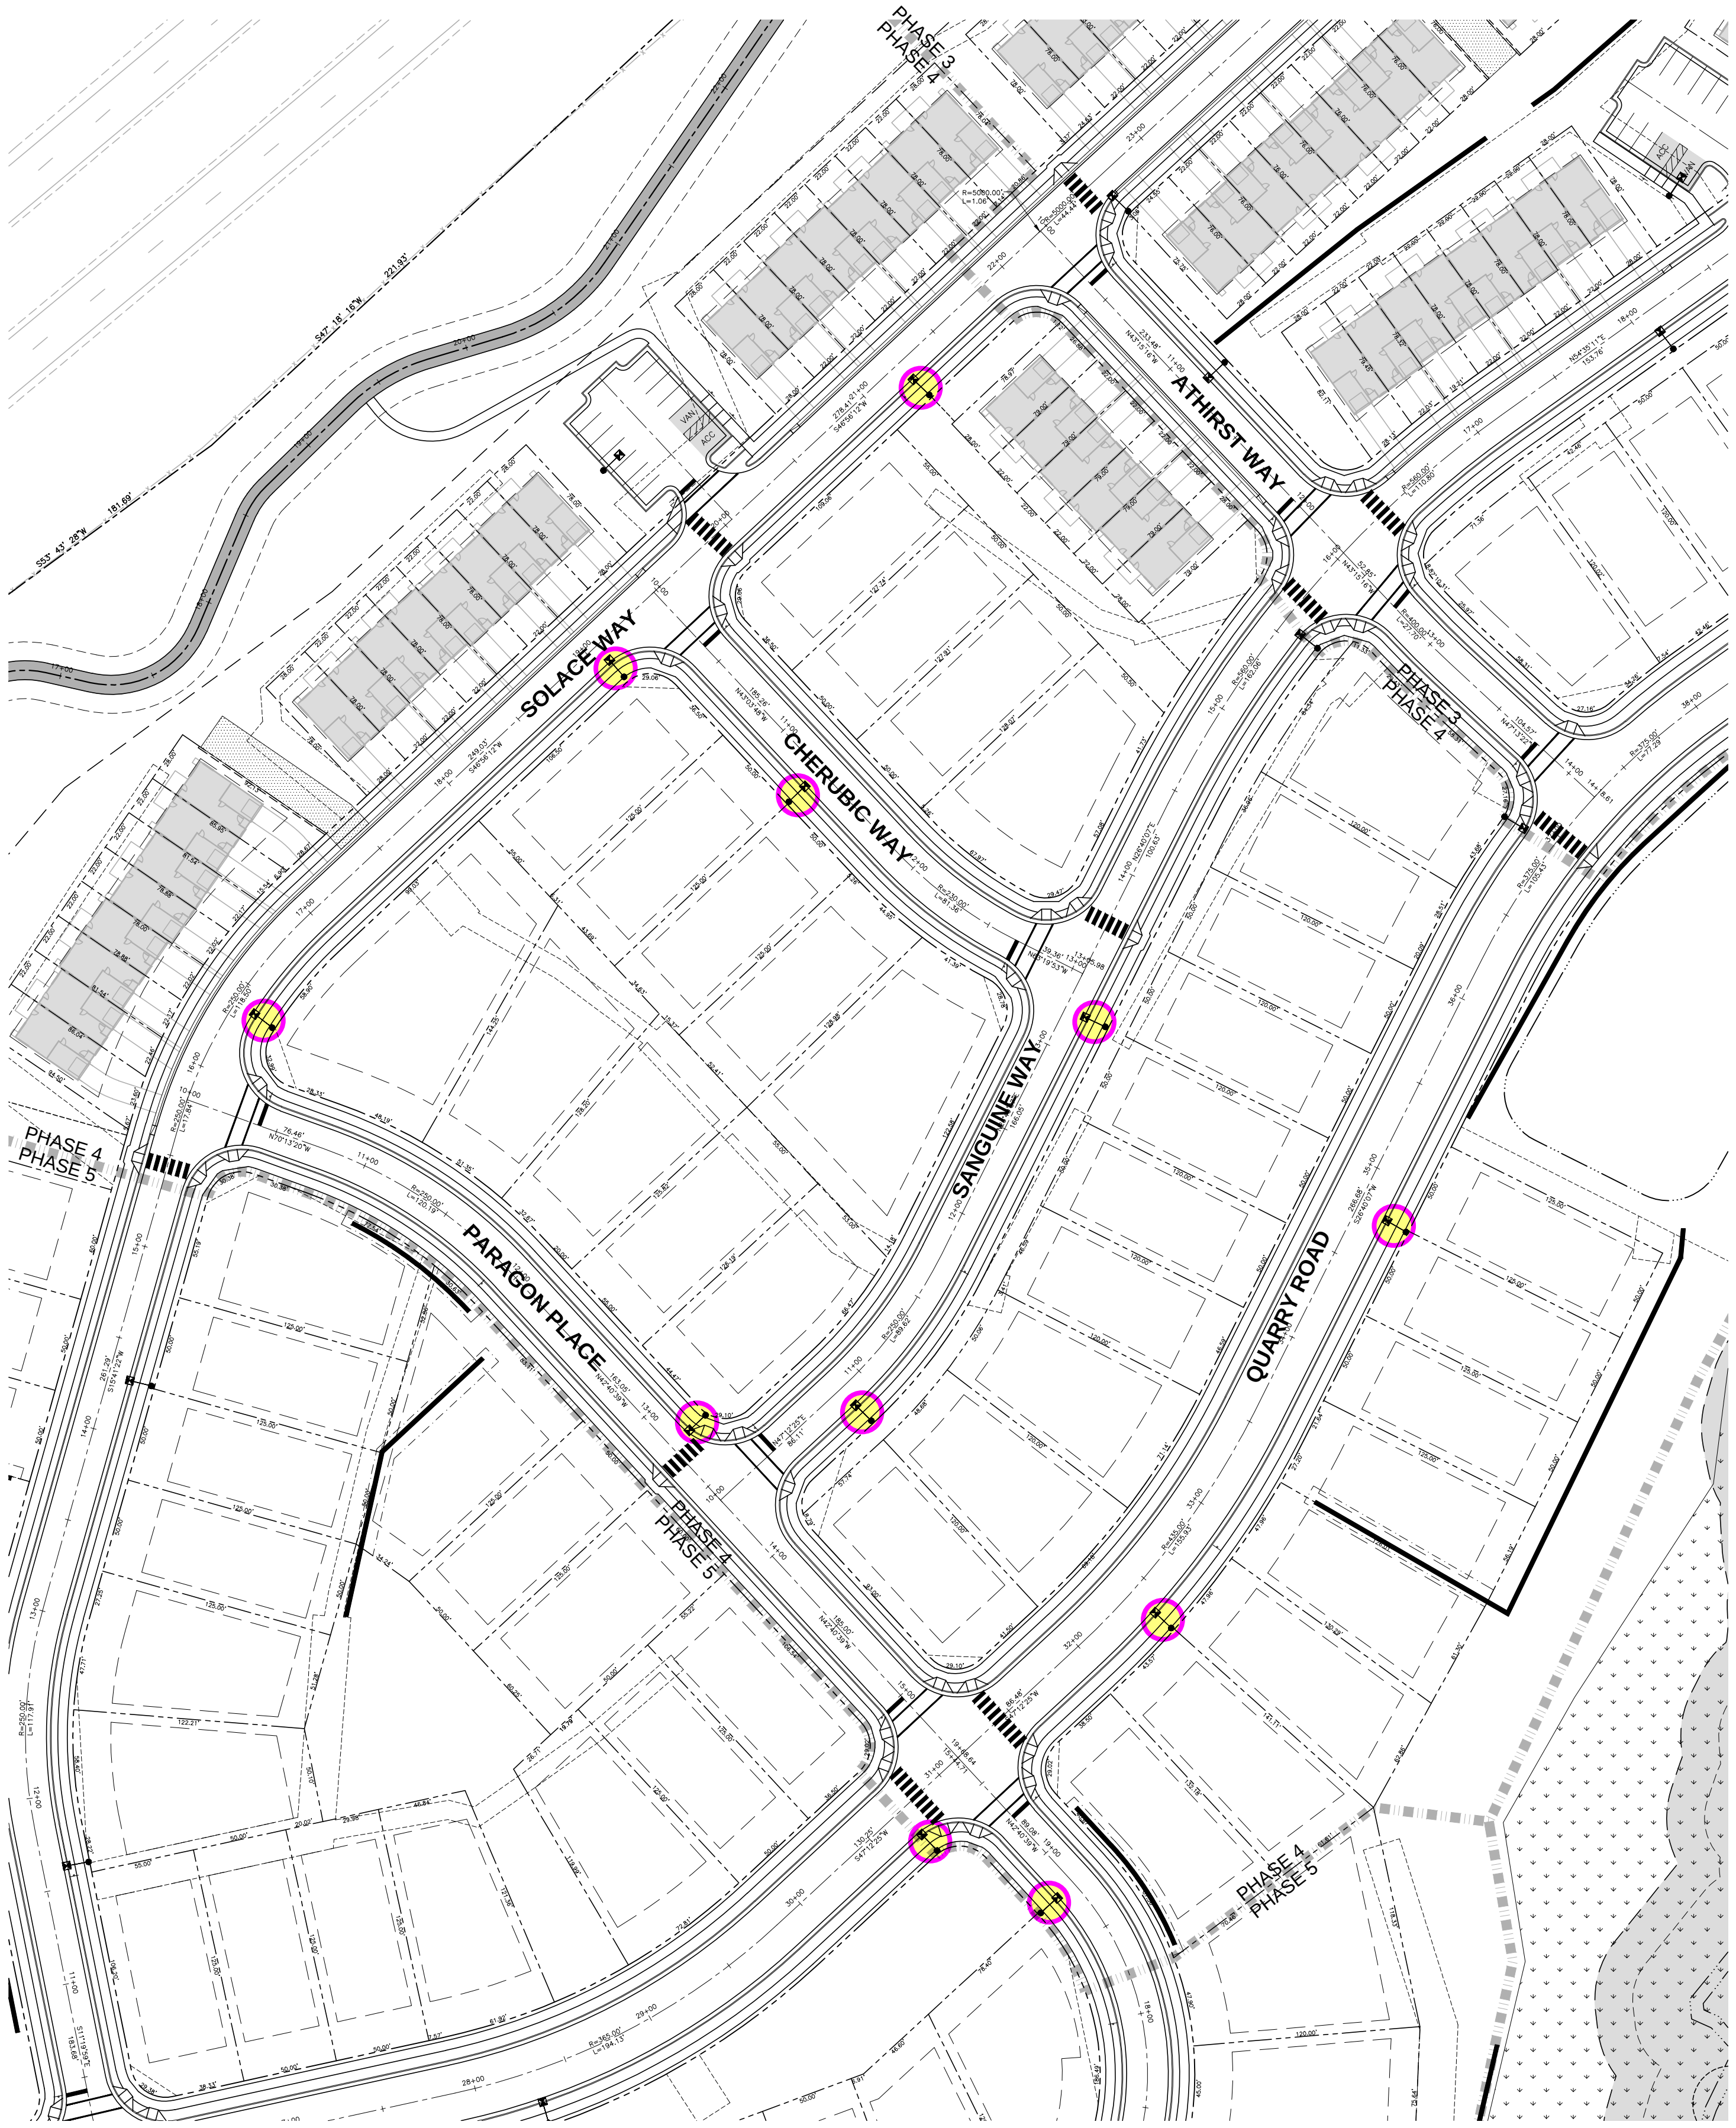

THE POINT - PHASE 4

TOTAL SITE LIGHT POLES IN PUBLIC R/W = 11

SCALE: 1" = 60'