


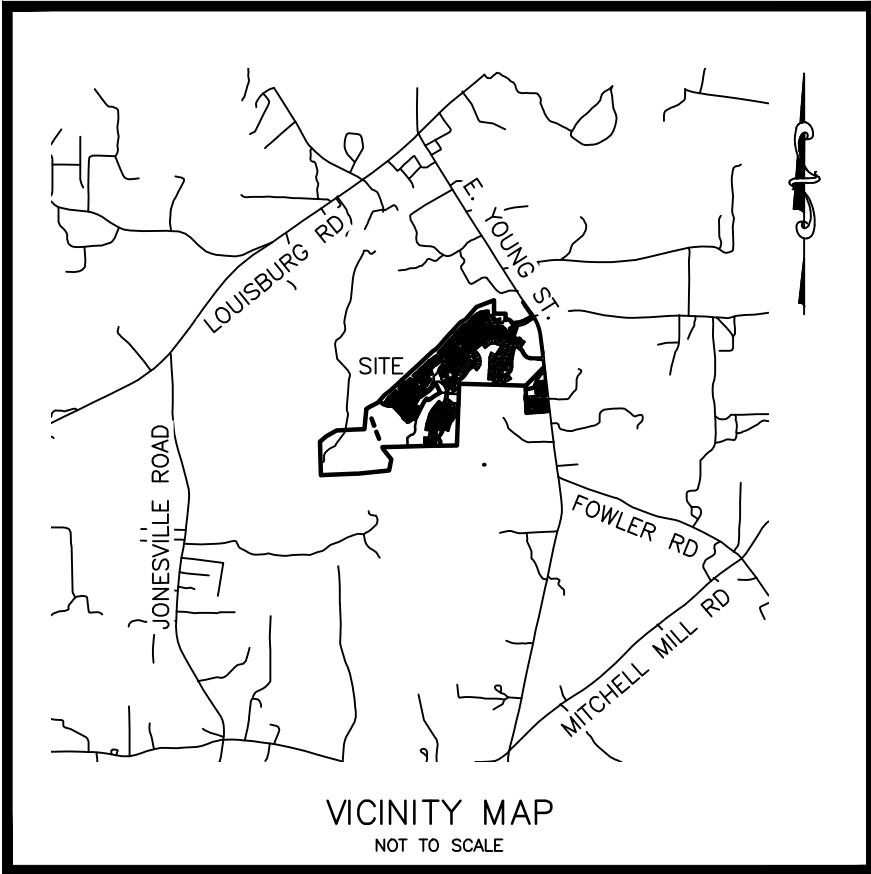

SURVEYOR'S CERTIFICATE

I, JAY B. TAYLOR, CERTIFY THAT THIS PLAT WAS DRAWN UNDER MY SUPERVISION FROM AN ACTUAL SURVEY MADE UNDER MY SUPERVISION (DEED DESCRIPTION RECORDED IN BOOK AND PAGE AS SHOWN); THAT THE BOUNDARIES NOT SURVEYED ARE CLEARLY INDICATED AS DRAWN FROM INFORMATION FOUND IN BOOK AND PAGE AS SHOWN; THAT THE RATIO OF PRECISION OR POSITIONAL ACCURACY AS CALCULATED IS 67.872±; THAT THIS PLAT WAS PREPARED IN ACCORDANCE WITH G.S. 47-30 AS AMENDED.

I HEREBY CERTIFY THAT THIS PLAT IS OF THE FOLLOWING TYPE: G.S. 47-30 (F)(11)(A). THIS SURVEY CREATES SUBDIVISION OF LAND WITHIN THE AREA OF A COUNTY OR MUNICIPALITY THAT HAS AN ORDINANCE THAT REGULATES PARCELS OF LAND.

WITNESS MY ORIGINAL SIGNATURE, LICENSE NUMBER AND SEAL THIS DAY OF \_\_\_\_\_, A.D., \_\_\_\_\_.




JAY B. TAYLOR, PROFESSIONAL LAND SURVEYOR L-5472

QUARRY RD - 60 ROW = 1834 LF  
SOLACE WAY - 50 ROW = 2343 LF  
CHERUBIC WAY - 50 ROW = 306 LF  
PARAGON PLACE - 50 ROW = 545 LF  
SANGUINE WAY - 50 ROW = 1430 LF

GENERAL NOTES

- THIS IS A SURVEY OF AN EXISTING PARCEL(S) OF LAND. THIS IS A SUBDIVISION PLAT.
- BEARINGS FOR THIS SURVEY ARE BASED ON NC GRID NAD 83(2011).
- ALL DISTANCES ARE HORIZONTAL GROUND DISTANCES.
- ZONING: R & PUD
- AREA BY COORDINATE GEOMETRY.
- FLOOD NOTE: THIS PROPERTY IS NOT LOCATED IN A SPECIAL FLOOD HAZARD ZONE. IT IS LOCATED IN ZONE "X" AS DEFINED BY F.E.M.A F.I.R.M COMMUNITY PANEL #3720176800K DATED JULY 19, 2022.
- REFERENCES: AS SHOWN. PIN: 1768254698, 1768043342, 1768131851
- UTILITY STATEMENT  
THE UNDERGROUND UTILITIES SHOWN HAVE BEEN LOCATED FROM FIELD SURVEY INFORMATION AND EXISTING DRAWINGS. THE SURVEYOR MAKES NO GUARANTEE THAT THE UNDERGROUND UTILITIES SHOWN COMPRISE ALL SUCH UTILITIES IN THE AREA, EITHER IN SERVICE OR ABANDONED. THE SURVEYOR FURTHER DOES NOT WARRANT THAT THE UNDERGROUND UTILITIES SHOWN ARE IN THE EXACT LOCATION INDICATED ALTHOUGH HE DOES CERTIFY THAT THEY ARE LOCATED AS ACCURATELY AS POSSIBLE FROM INFORMATION AVAILABLE. THE SURVEYOR HAS NOT PHYSICALLY LOCATED THE UNDERGROUND UTILITIES.
- THIS SURVEY PERFORMED AND MAP PREPARED WITHOUT BENEFIT OF A TITLE REPORT. THIS SURVEY SUBJECT TO ANY FACTS AND EASEMENTS WHICH MAY BE DISCLOSED BY A FULL AND ACCURATE TITLE SEARCH.
- THIS FINAL PLAT AND ALL PRECEDING DEVELOPMENT ENTITLEMENTS PRE-DATE THE ADOPTION ON 8/2/22 BY THE TOWN OF ROLESVILLE OF THE GREENWAY PLAN AND BICYCLE PLANS, AND THIS DEVELOPMENT IS NOT REQUIRED TO COMPLY.

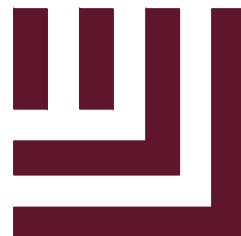

**McADAMS**

The John R. McAdams Company, Inc.  
2905 Meridian Parkway  
Durham, NC 27713

phone 919.361.5000  
fax 919.361.2269  
license number: C-0293, C-187

www.mcadamsco.com

CLIENT

ASHTON RALEIGH RESIDENTIAL, LLC  
5711 SIX FORKS ROAD, SUITE 300  
RALEIGH, NC 27609  
PHONE: 919.232.3695  
CONTACT: BOB MISHLER

I HEREBY CERTIFY THAT I AM THE OWNER OF THE PROPERTY SHOWN AND DESCRIBE HEREON, WHICH IS LOCATED IN THE SUBDIVISION JURISDICTION OF THE TOWN OF ROLESVILLE AND THAT I HEREBY ADOPT THIS PLAN OF SUBDIVISION WITH MY FREE CONSENT AND ESTABLISH MINIMUM BUILDING SETBACK LINES AS NOTED.

OWNER DATE

STATE OF \_\_\_\_\_  
COUNTY OF \_\_\_\_\_

I, \_\_\_\_\_ A NOTARY PUBLIC OF THE COUNT AND AFORESAID, DO HEREBY CERTIFY THAT

PERSONALLY APPEARED BEFORE ME THIS DAY AND ACKNOWLEDGED THE DUE EXECUTION OF THE FORGOING DOCUMENT. WITNESS MY HAND AND SEAL THIS THE \_\_\_\_ DAY OF \_\_\_\_\_ 20\_\_.

NOTARY PUBLIC

MY COMMISSION EXPIRES \_\_\_\_\_

Lot Number Phase Address Maximum Impervious Area (SF)

|     |                      |      |
|-----|----------------------|------|
| 445 | 4 1600 Solace VWay   | 1531 |
| 446 | 4 1602 Solace VWay   | 1531 |
| 447 | 4 1604 Solace VWay   | 1531 |
| 448 | 4 1606 Solace VWay   | 1531 |
| 449 | 4 1608 Solace VWay   | 1531 |
| 450 | 4 1610 Solace VWay   | 1531 |
| 451 | 4 1612 Solace VWay   | 1531 |
| 452 | 4 1614 Solace VWay   | 1531 |
| 453 | 4 1620 Solace VWay   | 1531 |
| 454 | 4 1622 Solace VWay   | 1531 |
| 455 | 4 1624 Solace VWay   | 1531 |
| 456 | 4 1626 Solace VWay   | 1531 |
| 457 | 4 1628 Solace VWay   | 1531 |
| 458 | 4 1630 Solace VWay   | 1531 |
| 459 | 4 1632 Solace VWay   | 1531 |
| 460 | 4 1634 Solace VWay   | 1531 |
| 461 | 4 1640 Solace VWay   | 1531 |
| 462 | 4 1642 Solace VWay   | 1531 |
| 463 | 4 1644 Solace VWay   | 1531 |
| 464 | 4 1646 Solace VWay   | 1531 |
| 465 | 4 1648 Solace VWay   | 1531 |
| 466 | 4 1650 Solace VWay   | 1531 |
| 467 | 4 1652 Solace VWay   | 1531 |
| 468 | 4 1654 Solace VWay   | 1531 |
| 544 | 4 2577 Quarry Road   | 4007 |
| 545 | 4 2573 Quarry Road   | 4007 |
| 546 | 4 2569 Quarry Road   | 4007 |
| 547 | 4 2565 Quarry Road   | 4007 |
| 548 | 4 2561 Quarry Road   | 4007 |
| 549 | 4 2557 Quarry Road   | 4007 |
| 550 | 4 2553 Quarry Road   | 4007 |
| 551 | 4 2549 Quarry Road   | 4007 |
| 552 | 4 2541 Quarry Road   | 4007 |
| 553 | 4 2537 Quarry Road   | 4007 |
| 554 | 4 2564 Quarry Road   | 4007 |
| 555 | 4 2560 Quarry Road   | 4007 |
| 556 | 4 2556 Quarry Road   | 4007 |
| 557 | 4 2552 Quarry Road   | 4007 |
| 558 | 4 2548 Quarry Road   | 4007 |
| 559 | 4 2544 Quarry Road   | 4007 |
| 560 | 4 2540 Quarry Road   | 4007 |
| 561 | 4 2536 Quarry Road   | 4007 |
| 604 | 4 3817 Paragon Place | 4007 |
| 605 | 4 3813 Paragon Place | 4007 |
| 606 | 4 3809 Paragon Place | 4007 |
| 607 | 4 3805 Paragon Place | 4007 |
| 608 | 4 3801 Paragon Place | 4007 |
| 609 | 4 300 Cherubic VWay  | 4007 |
| 610 | 4 304 Cherubic VWay  | 4007 |
| 611 | 4 308 Cherubic VWay  | 4007 |
| 612 | 4 312 Cherubic VWay  | 4007 |
| 613 | 4 316 Cherubic VWay  | 4007 |
| 614 | 4 317 Cherubic VWay  | 4007 |
| 615 | 4 309 Cherubic VWay  | 4007 |
| 616 | 4 305 Cherubic VWay  | 4007 |
| 617 | 4 301 Cherubic VWay  | 4007 |
| 618 | 4 200 Athirst VWay   | 1531 |
| 619 | 4 204 Athirst VWay   | 1531 |
| 620 | 4 206 Athirst VWay   | 1531 |
| 621 | 4 208 Athirst VWay   | 1531 |
| 622 | 4 210 Athirst VWay   | 1531 |
| 623 | 4 212 Athirst VWay   | 1531 |

I \_\_\_\_\_ HEREBY CERTIFY THAT ALL STREETS, UTILITIES AND OTHER REQUIRED IMPROVEMENTS HAVE BEEN INSTALLED IN AN ACCEPTABLE MANNER AND ACCORDING TO TOWN SPECIFICATIONS AND STANDARDS IN THE SUBDIVISION OR THAT GUARANTEES OF THE INSTALLATION OF THE REQUIRED IMPROVEMENTS IN AN AMOUNT AND MANNER SATISFACTORY TO THE TOWN OF ROLESVILLE HAS BEEN RECEIVED AND THAT THE FILING FEES FOR THIS PLOT, IN THE AMOUNT OF \_\_\_\_\_ HAVE BEEN PAID.

SUBDIVISION ADMINISTRATION DATE

I HEREBY CERTIFY THAT THE SUBDIVISION PLAT SHOWN HEREON HAS BEEN FOUND TO COMPLY WITH THE SUBDIVISION REGULATIONS OF THE TOWN OF ROLESVILLE, NORTH CAROLINA AND THAT THIS PLAT HAS BEEN APPROVED BY THE SUBDIVISION ADMINISTRATOR OF THE TOWN OF ROLESVILLE FOR RECORDING IN THE OFFICE OF THE REGISTER OF DEEDS OF WAKE COUNTY.

SUBDIVISION ADMINISTRATOR, TOWN OF ROLESVILLE DATE

STATE OF NORTH CAROLINA  
COUNTY OF WAKE

I, \_\_\_\_\_ REVIEW OFFICER FOR THE TOWN OF ROLESVILLE, NC CERTIFY THAT THE PLAT TO WHICH THIS CERTIFICATION IS AFFIXED MEETS ALL STATUTORY REQUIREMENTS FOR RECORDING.

REVIEW OFFICER DATE

REVISIONS

| NO. | DATE       | TOWN COMMENTS |
|-----|------------|---------------|
| 1   | 04.24.2025 |               |

PLAN INFORMATION

PROJECT NO. AWH20000  
FILENAME AWH20000-F8  
CHECKED BY JBT  
DRAWN BY KMM  
SCALE NTS  
DATE 01.29.2025

SHEET

FINAL PLAT

1-7


FSP-25-04



X:\Projects\AWH\AWH-20000\02\_Geomatics\Survey\Plats\AWH20000-F8.plt.dwg, 4/30/2025 7:10:14 AM, Katie Martin

GENERAL NOTES

1. FOR GENERAL NOTES, SEE SHEET 1.

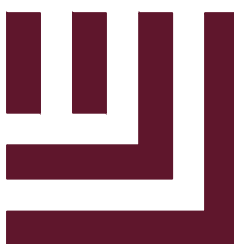

McAdams

The John R. McAdams Company, Inc.  
2905 Meridian Parkway  
Durham, NC 27713

phone 919. 361. 5000  
fax 919. 361. 2269  
license number: C-0293, C-187

www.mcadamsco.com

CLIENT

ASHTON RALEIGH RESIDENTIAL, LLC  
5711 SIX FORKS ROAD, SUITE 300  
RALEIGH, NC 27609  
PHONE: 919.232.3695  
CONTACT: BOB MISHLER

THE POINT  
PHASE 4 SUBDIVISION PLAT  
EAST YOUNG STREET  
WAKE FOREST TOWNSHIP, WAKE COUNTY, NORTH CAROLINA



REVISIONS

| NO. | DATE       | TOWN COMMENTS |
|-----|------------|---------------|
| 1   | 04.24.2025 |               |


PLAN INFORMATION

|             |             |
|-------------|-------------|
| PROJECT NO. | AWH20000    |
| FILENAME    | AWH20000-F8 |
| CHECKED BY  | JBT         |
| DRAWN BY    | KMM         |
| SCALE       | 1"=300'     |
| DATE        | 01.29.2025  |


SHEET

FINAL PLAT

2-7

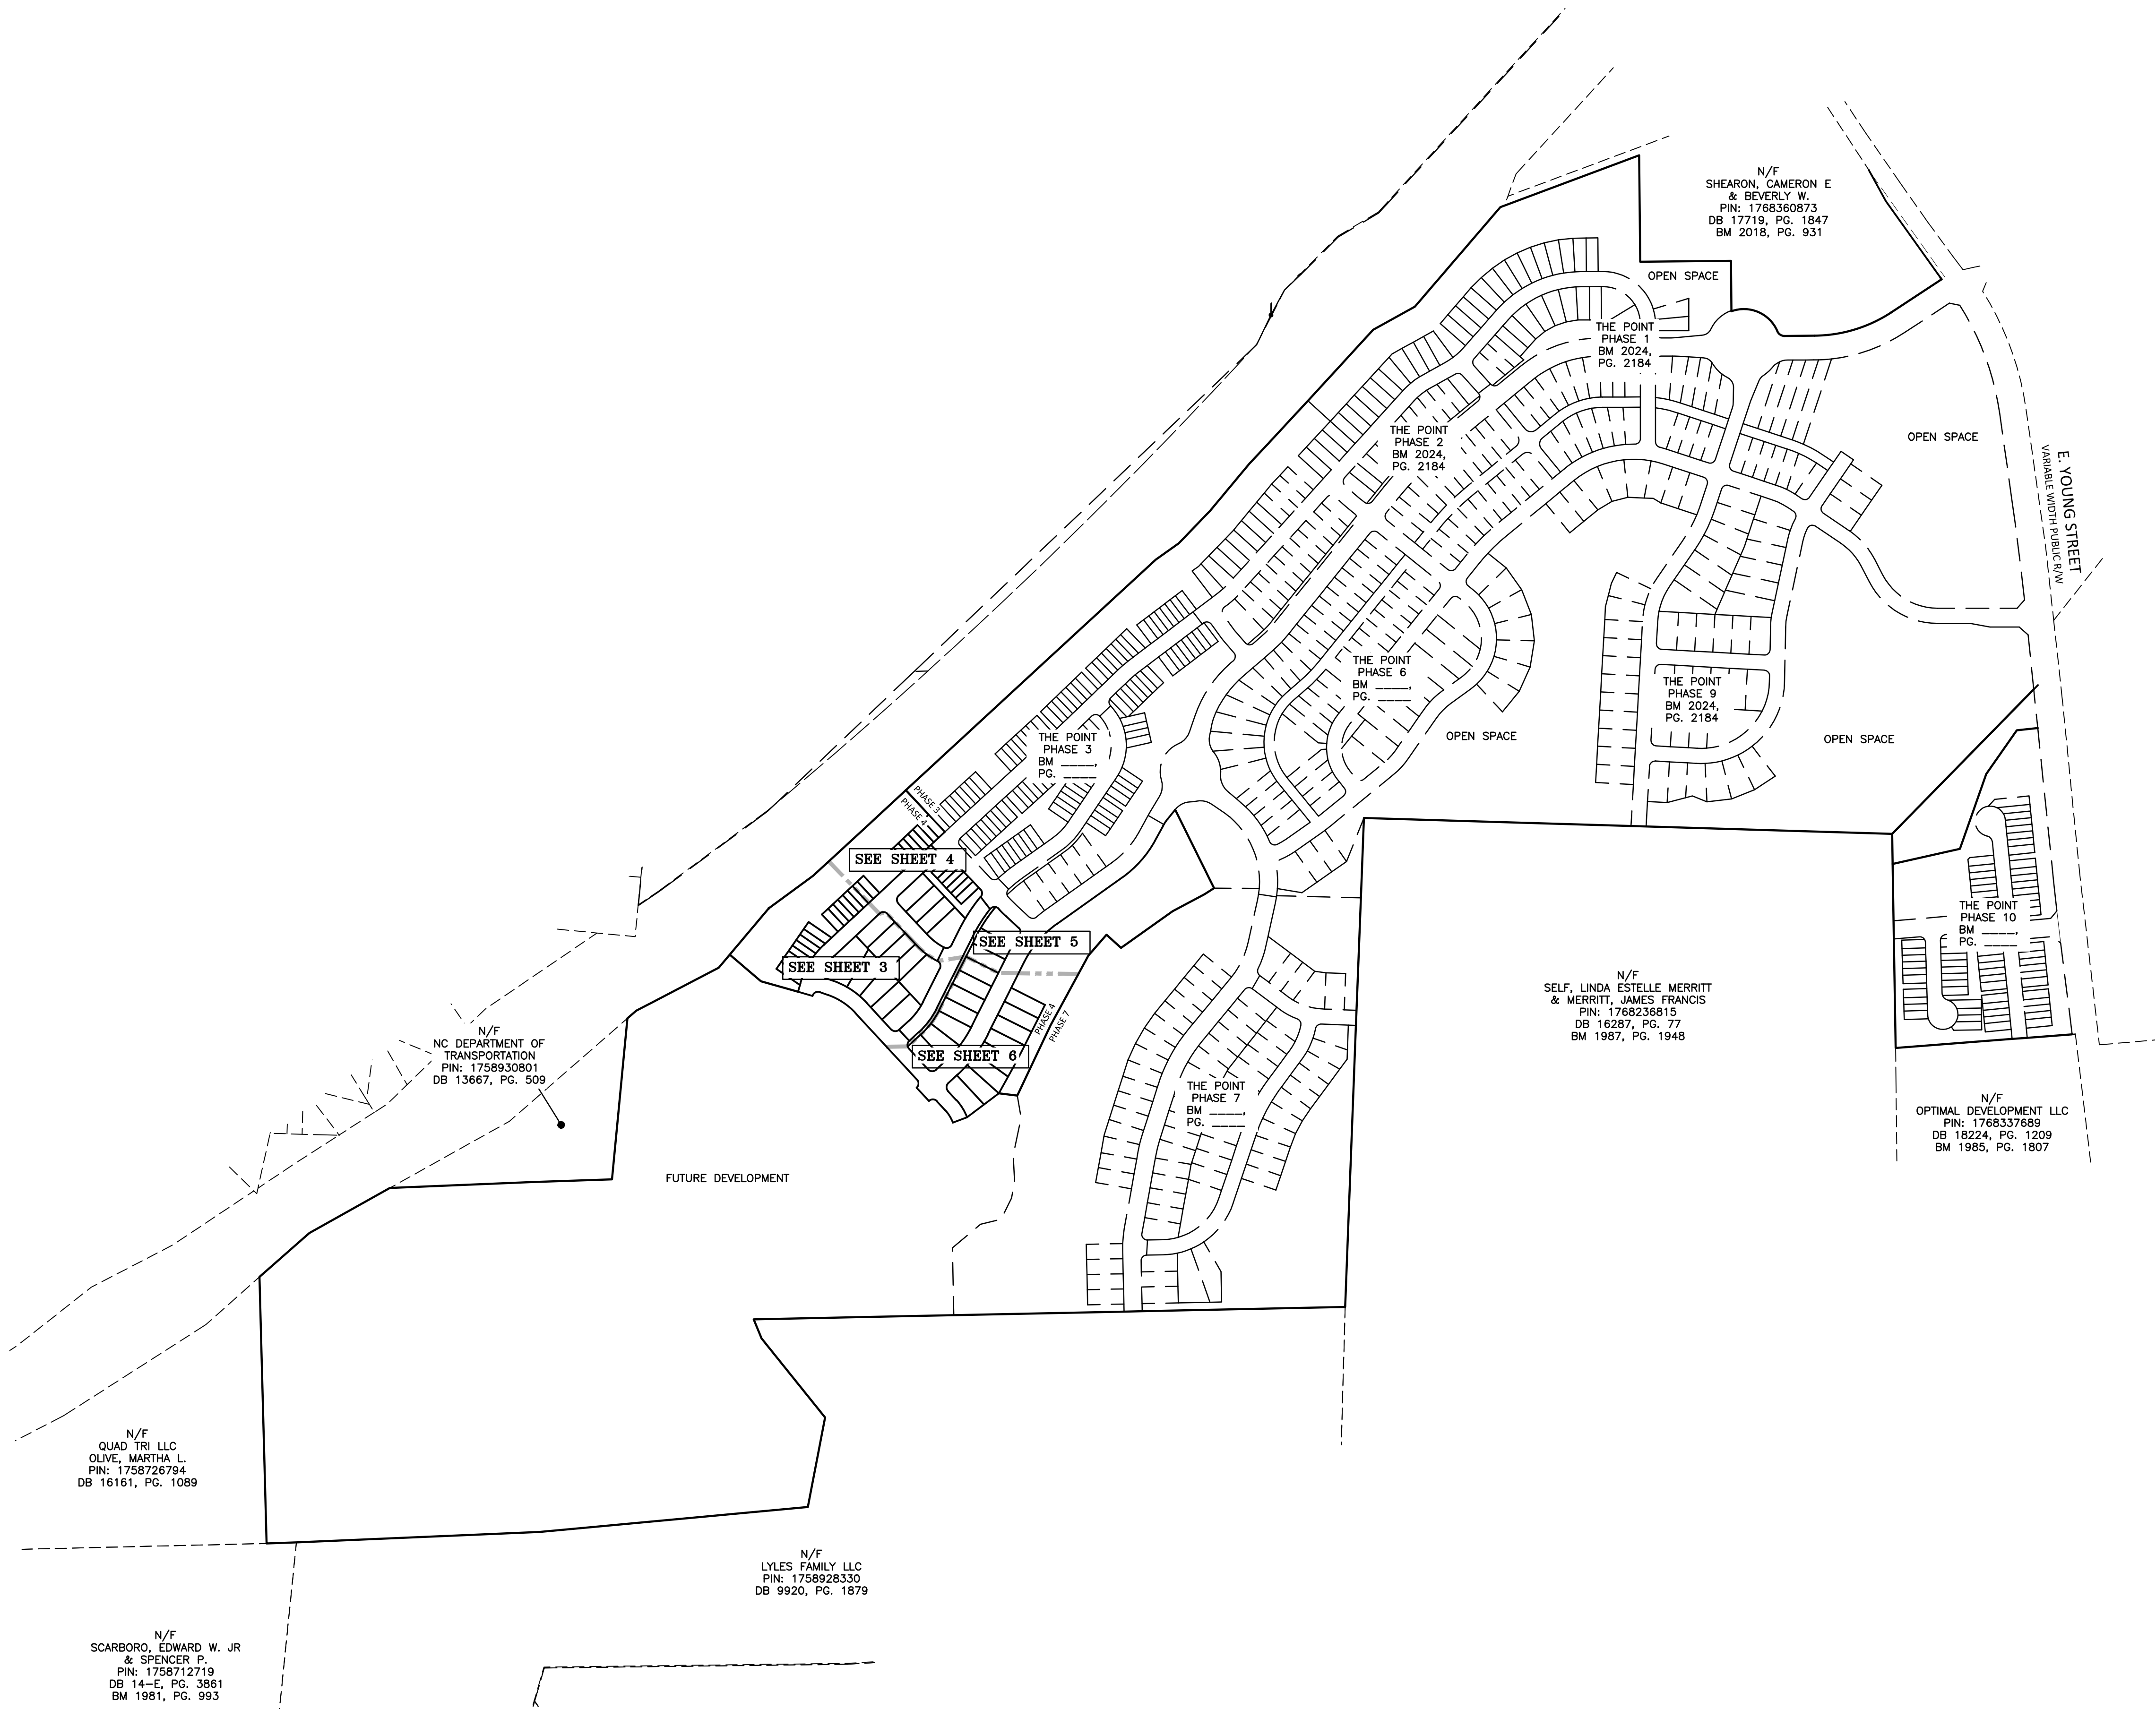

| SITE AREA TABLE--PHASE 4      |             |
|-------------------------------|-------------|
| ORIGINAL SITE AREA.....       | 82.87 ACRES |
| LOT AREA (62 LOTS).....       | 6.60 ACRES  |
| OPEN SPACE AREA (4 LOTS)..... | 6.41 ACRES  |
| RIGHT OF WAY AREA.....        | 3.23 ACRES  |
| FUTURE DEVELOPMENT AREA.....  | 66.63 ACRES |
| TOTAL.....                    | 82.87 ACRES |

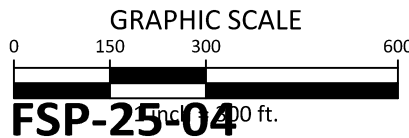





# GENERAL NOTES


1. FOR GENERAL NOTES, SEE SHEET 1.

NC GRID COORDS  
NAD 83(2011)  
N: 784547.74  
E: 2159741.48


PORTION OF  
OPEN SPACE 18  
111,824 S.F.  
2.57 AC.

FUTURE DEVELOPMENT  
2,902,567 S.F.  
66.63 AC.

- LEGEND**
- EXISTING IRON PIPE
  - EXISTING CONCRETE MONUMENT
  - EXISTING NAIL
  - IRON PIPE SET
  - CONCRETE MONUMENT SET
  - CALCULATED POINT
  - ADDRESS
  - ADJACENT PARCEL
  - SIGHT DISTANCE TRIANGLE
- LINETYPE LEGEND**
- PROPERTY LINE
  - RIGHT OF WAY LINE
  - UTILITY EASEMENT
  - DRAINAGE EASEMENT
  - GREENWAY EASEMENT
  - SEWER EASEMENT
  - WALL EASEMENT
  - RECREATIONAL OPEN SPACE
  - MATCHLINE

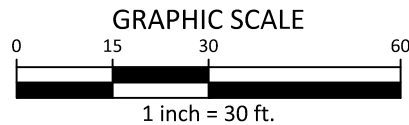

FSP-25-04

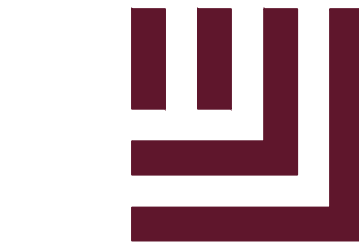

McAdams

The John R. McAdams Company, Inc.  
2905 Meridian Parkway  
Durham, NC 27713

phone 919. 361. 5000  
fax 919. 361. 2269  
license number: C-0293, C-187

www.mcadamsco.com

## CLIENT

ASHTON RALEIGH RESIDENTIAL, LLC  
5711 SIX FORKS ROAD, SUITE 300  
RALEIGH, NC 27609  
PHONE: 919.232.3695  
CONTACT: BOB MISHLER

## THE POINT PHASE 4 SUBDIVISION PLAT EAST YOUNG STREET

WAKE FOREST TOWNSHIP, WAKE COUNTY, NORTH CAROLINA



## REVISIONS

| NO. | DATE       | TOWN COMMENTS |
|-----|------------|---------------|
| 1   | 04.24.2025 |               |

## PLAN INFORMATION

PROJECT NO. AWH20000  
FILENAME AWH20000-F8  
CHECKED BY JBT  
DRAWN BY KMM  
SCALE 1"=30'  
DATE 01.29.2025

## SHEET

FINAL PLAT


3-7





## GENERAL NOTES

1. FOR GENERAL NOTES, SEE SHEET 1.

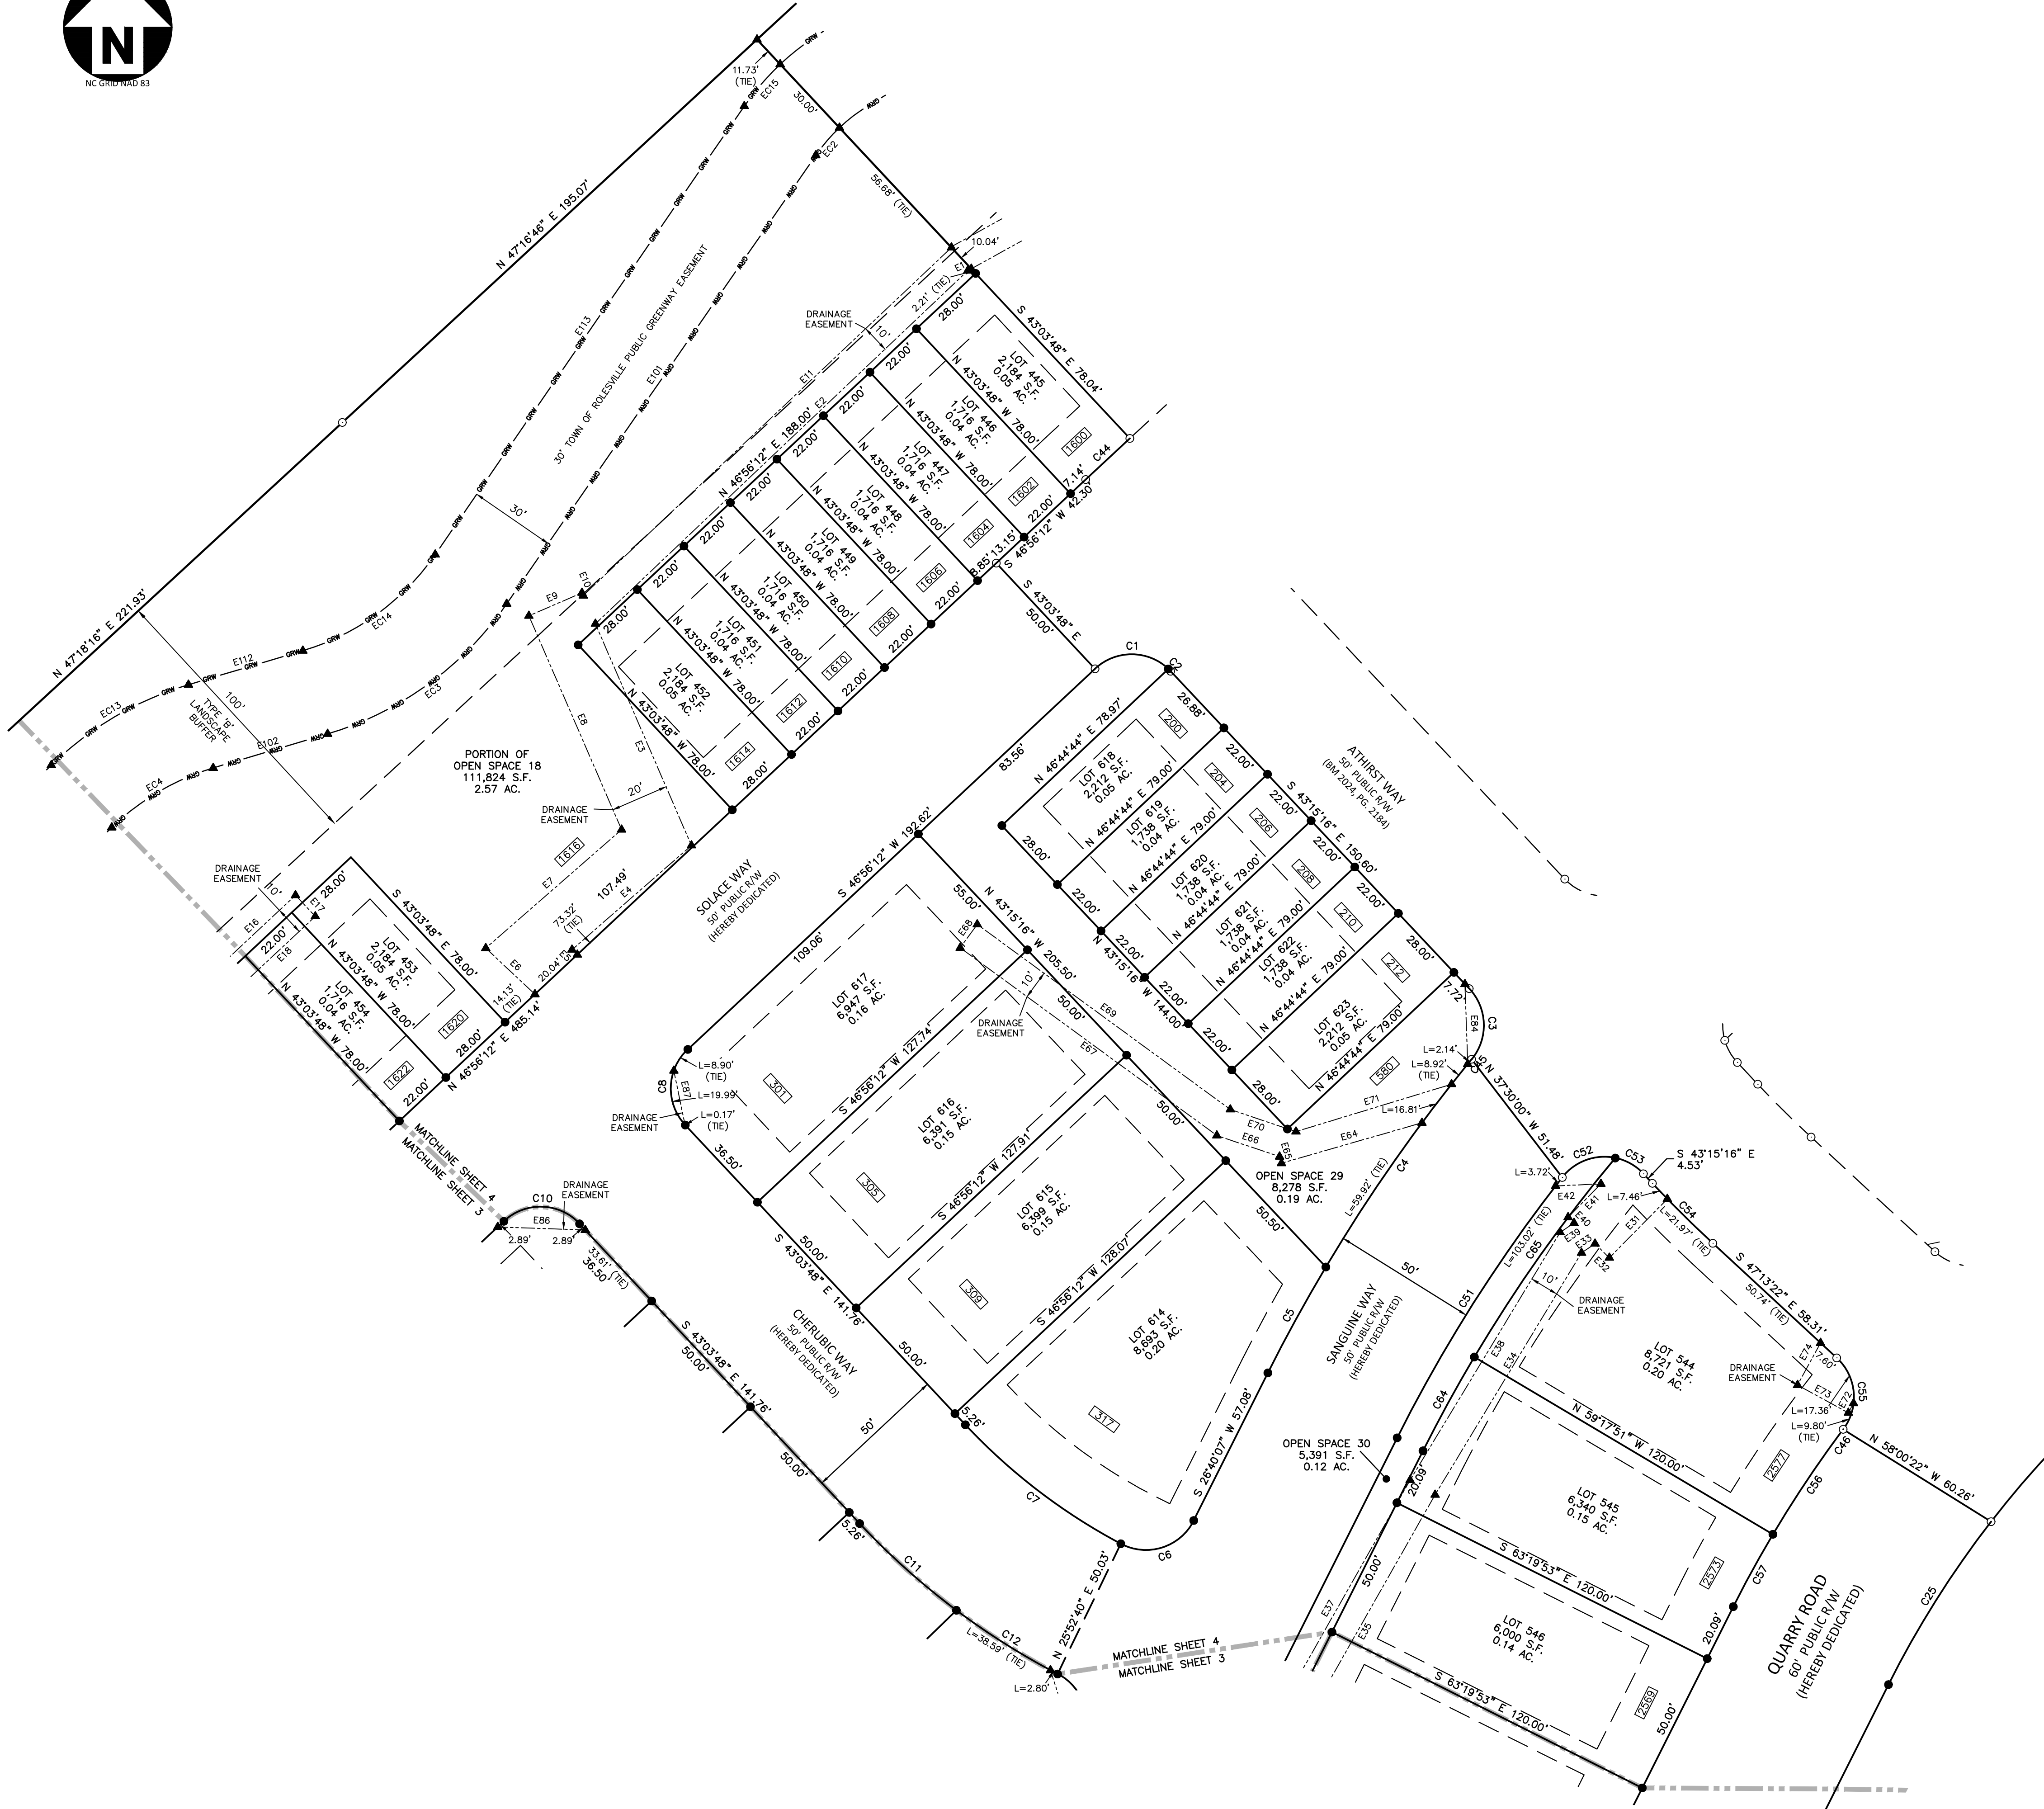

**McADAMS**

The John R. McAdams Company, Inc.  
2905 Meridian Parkway  
Durham, NC 27713

phone 919.361.5000  
fax 919.361.2269  
license number: C-0293, C-187

www.mcadamsco.com

### CLIENT

ASHTON RALEIGH RESIDENTIAL, LLC  
5711 SIX FORKS ROAD, SUITE 300  
RALEIGH, NC 27609  
PHONE: 919.232.3695  
CONTACT: BOB MISHLER

# THE POINT

## PHASE 4 SUBDIVISION PLAT

### EAST YOUNG STREET

WAKE FOREST TOWNSHIP, WAKE COUNTY, NORTH CAROLINA



### REVISIONS

| NO. | DATE       | TOWN COMMENTS |
|-----|------------|---------------|
| 1   | 04.24.2025 |               |

### PLAN INFORMATION

PROJECT NO. AWH20000  
FILENAME AWH20000-F8  
CHECKED BY JBT  
DRAWN BY KMM  
SCALE 1"=30'  
DATE 01.29.2025

### SHEET

FINAL PLAT

4-7

FSP-25-04



1. FOR GENERAL NOTES, SEE SHEET 1.

1. FOR GENERAL NOTES, SEE SHEET 1.



phone 919. 361. 5000

fax 919. 361. 2269

License number: C-0293, C-187

[www.mcadamsco.com](http://www.mcadamsco.com)

ASHTON RALEIGH RESIDENTIAL, LLC  
5711 SIX FORKS ROAD, SUITE 300  
RALEIGH, NC 27609  
PHONE: 919.232.3695  
CONTACT: BOB MISHLER

# THE POINT




| NO. | DATE       |               |
|-----|------------|---------------|
| 1   | 04.24.2025 | TOWN COMMENTS |

|             |             |
|-------------|-------------|
| PROJECT NO. | AWH20000    |
| FILENAME    | AWH20000-F8 |
| CHECKED BY  | JBT         |
| DRAWN BY    | KMM         |
| SCALE       | 1"=30'      |
| DATE        | 01.29.2025  |

## FINAL PLAT

**5-7**

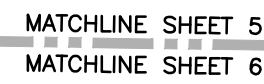

PORTION OF  
OPEN SPACE 8  
153,656 S.F.  
3.53 AC.



EXISTING  
WETLAND  
(TYP.)





GENERAL NOTES

1. FOR GENERAL NOTES, SEE SHEET 1.

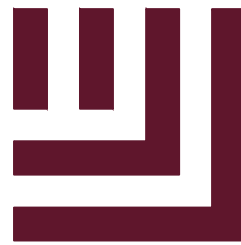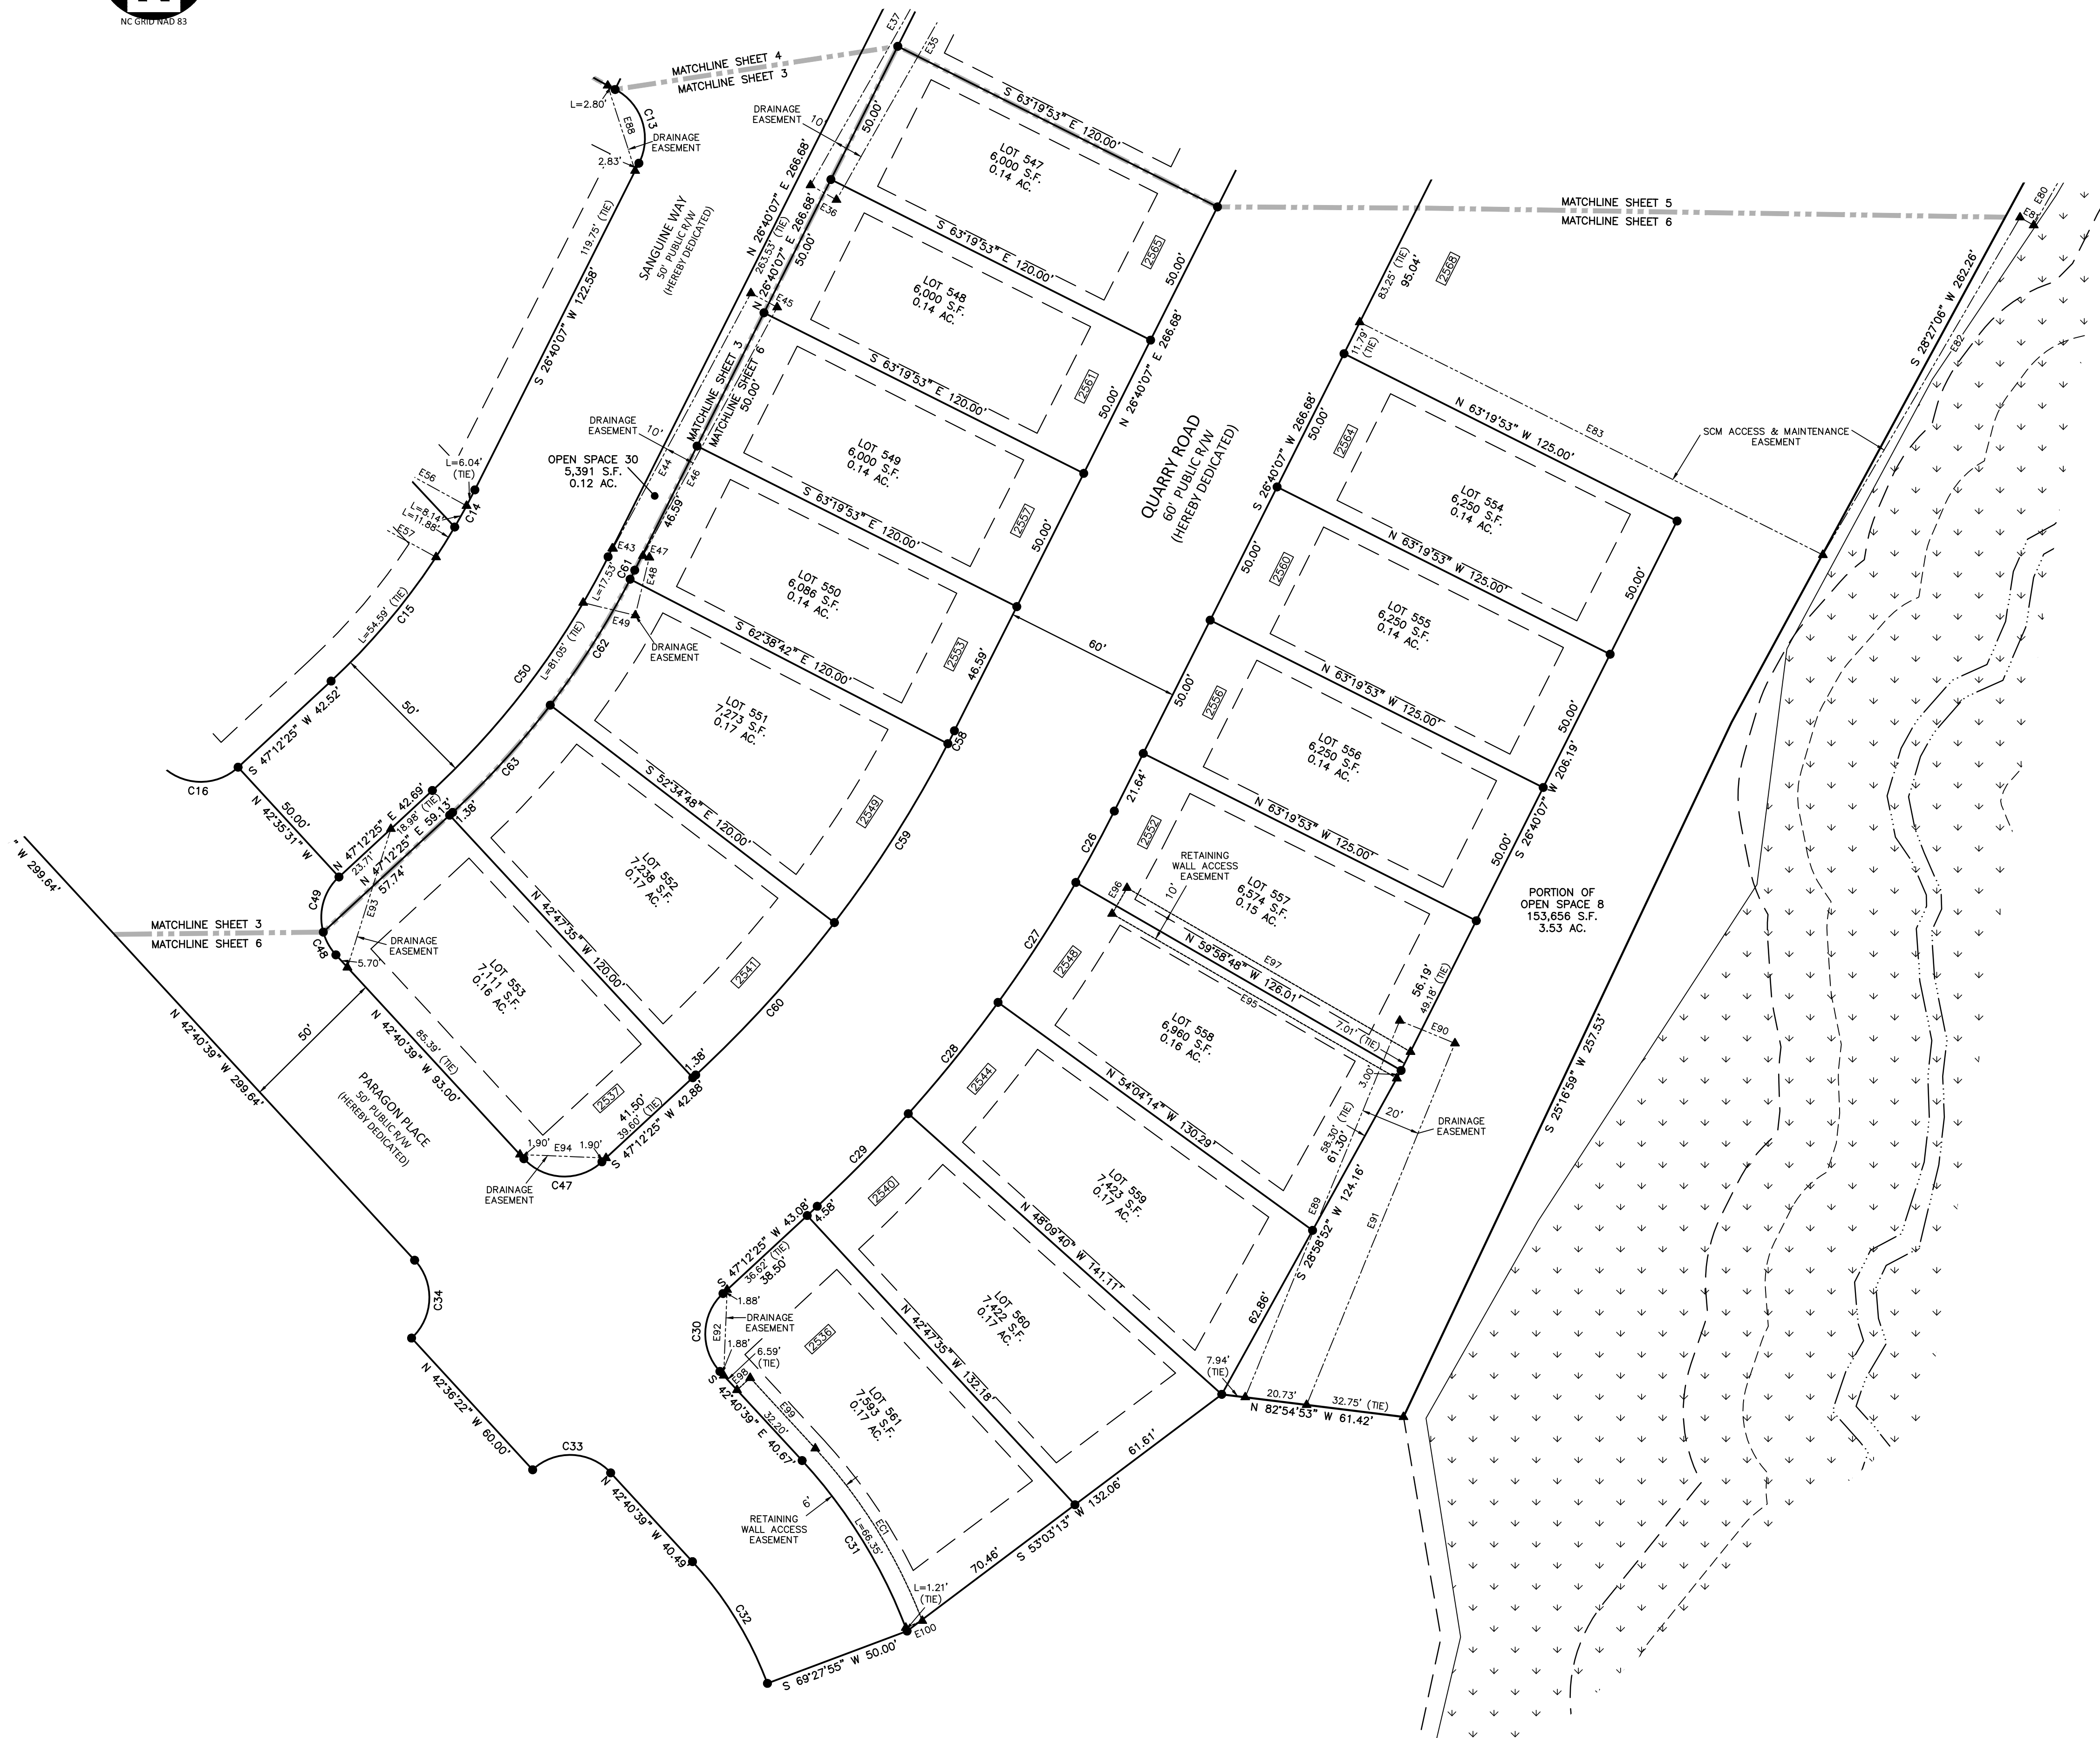

McADAMS

The John R. McAdams Company, Inc.  
2905 Meridian Parkway  
Durham, NC 27713

phone 919. 361. 5000  
fax 919. 361. 2269  
license number: C-0293, C-187

www.mcadamsco.com

CLIENT

ASHTON RALEIGH RESIDENTIAL, LLC  
5711 SIX FORKS ROAD, SUITE 300  
RALEIGH, NC 27609  
PHONE: 919.232.3695  
CONTACT: BOB MISHLER

THE POINT  
PHASE 4 SUBDIVISION PLAT  
EAST YOUNG STREET  
WAKE FOREST TOWNSHIP, WAKE COUNTY, NORTH CAROLINA



REVISIONS

| NO. | DATE       | TOWN COMMENTS |
|-----|------------|---------------|
| 1   | 04.24.2025 |               |

PLAN INFORMATION

PROJECT NO. AWH20000  
FILENAME AWH20000-F8  
CHECKED BY JBT  
DRAWN BY KMM  
SCALE 1"=30'  
DATE 01.29.2025

SHEET

FINAL PLAT


6-7



X:\Projects\AWH\AWH-20000\02\_Geomatics\Survey\Plats\AWH20000-08.plt 4.dwg, 4/30/2025 7:10:39 AM, Katie Martin

GENERAL NOTES

1. FOR GENERAL NOTES, SEE SHEET 1.

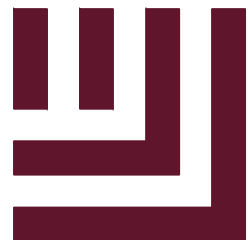

McADAMS

The John R. McAdams Company, Inc.  
2905 Meridian Parkway  
Durham, NC 27713

phone 919. 361. 5000

fax 919. 361. 2269

license number: C-0293, C-187

www.mcadamscsco.com

CLIENT

ASHTON RALEIGH RESIDENTIAL, LLC  
5711 SIX FORKS ROAD, SUITE 300  
RALEIGH, NC 27609  
PHONE: 919.232.3695  
CONTACT: BOB MISHLER

THE POINT  
PHASE 4 SUBDIVISION PLAT  
EAST YOUNG STREET  
WAKE FOREST TOWNSHIP, WAKE COUNTY, NORTH CAROLINA



REVISIONS

| NO. | DATE                     |
|-----|--------------------------|
| 1   | 04.24.2025 TOWN COMMENTS |

PLAN INFORMATION

PROJECT NO. AWH20000  
FILENAME AWH20000-F8  
CHECKED BY JBT  
DRAWN BY KMM  
SCALE NTS  
DATE 01.29.2025

SHEET

FINAL PLAT

7-7

FSP-25-04

| CURVE TABLE |           |            |               |              |
|-------------|-----------|------------|---------------|--------------|
| CURVE       | RADIUS    | ARC LENGTH | CHORD BEARING | CHORD LENGTH |
| C1          | 18.50'    | 27.88'     | S 89°53'39" E | 25.31'       |
| C2          | 18.50'    | 1.12'      | S 44°59'24" E | 1.12'        |
| C3          | 18.50'    | 26.67'     | S 01°57'02" E | 24.42'       |
| C4          | 585.00'   | 87.78'     | S 35°03'16" W | 87.70'       |
| C5          | 585.00'   | 41.73'     | S 28°42'44" W | 41.72'       |
| C6          | 18.50'    | 29.47'     | S 72°18'16" W | 26.45'       |
| C7          | 205.00'   | 67.97'     | N 52°33'42" W | 67.66'       |
| C8          | 18.50'    | 29.06'     | N 01°56'12" E | 26.16'       |
| C9          | 225.00'   | 58.90'     | N 39°26'15" E | 58.73'       |
| C10         | 18.50'    | 29.06'     | S 88°03'48" E | 26.16'       |
| C11         | 255.00'   | 44.95'     | S 48°06'49" E | 44.89'       |
| C12         | 255.00'   | 41.39'     | S 57°48'51" E | 41.35'       |
| C13         | 18.50'    | 28.78'     | S 17°53'52" E | 25.96'       |
| C14         | 225.00'   | 14.18'     | S 28°28'27" W | 14.18'       |
| C15         | 225.00'   | 66.47'     | S 38°44'36" W | 66.23'       |
| C16         | 18.50'    | 29.10'     | N 87°44'07" W | 26.19'       |
| C17         | 275.00'   | 32.67'     | N 46°04'50" W | 32.65'       |
| C18         | 275.00'   | 51.35'     | N 54°49'56" W | 51.27'       |
| C19         | 275.00'   | 48.19'     | N 65°12'06" W | 48.13'       |
| C20         | 18.50'    | 32.99'     | N 19°08'31" W | 28.79'       |
| C21         | 345.00'   | 101.47'    | N 45°09'37" E | 101.11'      |
| C22         | 365.00'   | 164.20'    | N 41°41'56" E | 162.82'      |
| C23         | 168.50'   | 5.38'      | N 29°43'35" E | 5.38'        |
| C24         | 168.50'   | 22.81'     | N 34°31'06" E | 22.79'       |
| C25         | 345.00'   | 66.63'     | S 32°12'05" W | 66.53'       |
| C26         | 465.00'   | 27.20'     | S 28°20'40" W | 27.19'       |
| C27         | 465.00'   | 47.96'     | S 32°58'29" W | 47.94'       |
| C28         | 465.00'   | 47.96'     | S 38°53'03" W | 47.94'       |
| C29         | 465.00'   | 43.57'     | S 44°31'22" W | 43.55'       |
| C30         | 18.50'    | 29.02'     | S 02°15'53" W | 26.14'       |
| C31         | 175.00'   | 67.56'     | S 31°37'04" E | 67.14'       |
| C32         | 125.00'   | 48.24'     | N 31°37'20" W | 47.94'       |
| C33         | 18.50'    | 29.10'     | N 87°44'07" W | 26.19'       |
| C34         | 18.50'    | 29.02'     | N 02°15'53" E | 26.14'       |
| C35         | 225.00'   | 108.17'    | N 56°27'00" W | 107.13'      |
| C36         | 18.50'    | 30.38'     | S 62°44'01" W | 27.08'       |
| C37         | 275.00'   | 23.60'     | N 15°08'51" E | 23.59'       |
| C38         | 275.00'   | 22.46'     | N 22°56'43" E | 22.45'       |
| C39         | 275.00'   | 22.17'     | N 27°35'39" E | 22.16'       |
| C40         | 275.00'   | 22.02'     | N 32°11'52" E | 22.02'       |
| C41         | 275.00'   | 22.02'     | N 35°47'10" E | 22.02'       |
| C42         | 275.00'   | 22.17'     | N 41°23'23" E | 22.16'       |
| C43         | 275.00'   | 15.54'     | N 45°19'04" E | 15.54'       |
| C44         | 5,025.00' | 20.86'     | N 47°03'20" E | 20.86'       |
| C45         | 18.50'    | 0.21'      | N 39°01'54" E | 0.21'        |
| C46         | 18.50'    | 0.04'      | N 35°49'06" E | 0.04'        |
| C47         | 18.50'    | 29.10'     | N 87°44'07" W | 26.19'       |
| C48         | 18.50'    | 8.79'      | N 29°03'33" W | 8.71'        |
| C49         | 18.50'    | 20.23'     | N 15°52'59" E | 19.24'       |
| C50         | 275.00'   | 98.58'     | N 36°56'16" E | 98.05'       |
| C51         | 535.00'   | 106.73'    | N 32°23'02" E | 106.56'      |
| C52         | 18.50'    | 20.52'     | N 69°52'37" E | 19.49'       |
| C53         | 18.50'    | 11.33'     | S 60°48'00" E | 11.15'       |
| C54         | 425.00'   | 29.43'     | S 45°14'19" E | 29.43'       |
| C55         | 18.50'    | 27.16'     | S 05°10'14" E | 24.78'       |
| C56         | 405.00'   | 43.68'     | S 33°47'31" W | 43.66'       |
| C57         | 405.00'   | 28.51'     | S 28°41'08" W | 28.51'       |
| C58         | 405.00'   | 4.85'      | S 27°00'43" W | 4.85'        |
| C59         | 405.00'   | 71.14'     | S 32°23'15" W | 71.05'       |
| C60         | 405.00'   | 69.18'     | S 42°18'48" W | 69.10'       |
| C61         | 285.00'   | 3.41'      | N 27°00'43" E | 3.41'        |
| C62         | 285.00'   | 50.06'     | N 32°23'15" E | 50.00'       |
| C63         | 285.00'   | 48.68'     | N 42°18'48" E | 48.62'       |
| C64         | 525.00'   | 36.96'     | S 28°41'08" W | 36.95'       |
| C65         | 525.00'   | 84.34'     | S 35°18'17" W | 84.25'       |

| ESMT. CURVE TABLE |         |            |               |
|-------------------|---------|------------|---------------|
| CURVE             | RADIUS  | ARC LENGTH | CHORD BEARING |
| EC1               | 181.00' | 68.45'     | S 31°50'36" E |
| EC2               | 60.00'  | 12.62'     | S 40°36'09" W |
| EC3               | 115.00' | 77.98'     | S 54°00'07" W |
| EC4               | 85.00'  | 41.02'     | S 59°36'04" W |
| EC5               | 35.00'  | 13.92'     | S 34°22'37" W |
| EC6               | 65.00'  | 90.50'     | S 62°52'00" W |
| EC7               | 35.00'  | 49.12'     | S 62°32'57" W |
| EC8               | 185.00' | 51.55'     | S 14°21'41" W |
| EC9               | 215.00' | 46.18'     | N 16°11'26" E |
| EC10              | 65.00'  | 91.22'     | N 62°32'57" E |
| EC11              | 35.00'  | 48.73'     | N 62°52'00" E |
| EC12              | 65.00'  | 25.86'     | N 34°22'37" E |
| EC13              | 115.00' | 55.50'     | N 59°36'04" E |
| EC14              | 85.00'  | 57.64'     | N 54°00'07" E |
| EC15              | 90.00'  | 19.09'     | N 40°39'14" E |

| ESMT. LINE TABLE |               |          |
|------------------|---------------|----------|
| LINE             | BEARING       | DISTANCE |
| E1               | S 61°08'38" W | 1.42'    |
| E2               | S 46°30'52" W | 177.31'  |
| E3               | S 23°25'53" E | 83.48'   |
| E4               | S 48°53'41" W | 54.79'   |
| E5               | S 46°50'29" E | 2.50'    |
| E6               | N 46°50'29" W | 23.29'   |
| E7               | N 48°53'41" E | 62.28'   |
| E8               | N 23°25'53" W | 80.54'   |
| E9               | N 66°34'07" E | 20.00'   |
| E10              | S 23°25'53" E | 1.04'    |
| E11              | N 46°37'07" E | 175.11'  |
| E12              | N 50°37'01" W | 65.01'   |
| E13              | N 39°22'59" E | 13.28'   |
| E14              | N 04°05'49" W | 17.42'   |
| E15              | N 46°06'13" E | 118.42'  |
| E16              | N 46°53'28" E | 49.05'   |
| E17              | S 43°06'32" E | 10.00'   |
| E18              | S 46°53'28" W | 49.05'   |
| E19              | S 46°06'11" W | 113.60'  |
| E20              | S 04°05'49" E | 12.95'   |
| E21              | S 50°37'01" E | 60.26'   |
| E22              | N 52°46'28" W | 91.06'   |
| E23              | N 37°13'32" E | 20.00'   |
| E24              | S 52°46'28" E | 4.28'    |
| E25              | N 33°10'57" E | 97.72'   |
| E26              | N 34°10'22" E | 72.39'   |
| E27              | S 55°49'38" E | 10.00'   |
| E28              | S 34°10'22" W | 72.39'   |
| E29              | S 33°10'54" W | 98.25'   |
| E30              | S 52°46'28" E | 88.70'   |
| E31              | S 44°32'48" W | 28.55'   |
| E32              | N 45°27'12" W | 6.94'    |
| E33              | S 56°06'55" W | 5.64'    |
| E34              | S 31°11'02" W | 97.74'   |
| E35              | S 29°35'29" W | 113.79'  |
| E36              | N 60°24'31" W | 10.00'   |
| E37              | N 29°35'29" E | 113.83'  |
| E38              | N 31°11'02" E | 100.09'  |
| E39              | N 56°06'55" E | 5.80'    |
| E40              | N 45°27'12" W | 2.85'    |
| E41              | N 44°32'48" E | 16.16'   |
| E42              | S 87°24'46" W | 15.65'   |
| E43              | S 76°23'21" E | 0.25'    |
| E44              | N 28°22'01" E | 97.34'   |
| E45              | S 61°37'59" E | 10.00'   |
| E46              | S 28°22'01" W | 94.71'   |
| E47              | S 76°23'21" E | 2.20'    |
| E48              | S 13°36'39" W | 20.00'   |
| E49              | N 76°23'21" W | 18.00'   |
| E50              | S 40°44'57" E | 35.42'   |
| E51              | S 49°15'03" W | 1.10'    |
| E52              | S 60°29'34" E | 52.49'   |
| E53              | S 53°24'28" E | 60.50'   |
| E54              | N 46°42'03" E | 6.70'    |
| E55              | S 43°17'57" E | 145.68'  |
| E56              | S 61°12'15" E | 23.52'   |
| E57              | N 61°12'15" W | 25.98'   |
| E58              | N 43°17'57" W | 148.83'  |
| E59              | N 46°42'03" E | 3.14'    |
| E60              | N 53°24'28" W | 58.10'   |
| E61              | N 60°29'34" W | 55.46'   |
| E62              | S 49°15'03" W | 8.28'    |
| E63              | N 40°44'57" W | 34.61'   |
| E64              | S 73°57'34" W | 50.53'   |
| E65              | N 16°02'26" W | 2.38'    |
| E66              | N 71°22'57" W | 22.87'   |
| E67              | N 53°49'39" W | 109.88'  |
| E68              | N 36°10'21" E | 10.00'   |
| E69              | S 53°49'39" E | 108.34'  |
| E70              | S 71°22'57" E | 23.95'   |
| E71              | N 73°03'18" E | 56.20'   |
| E72              | S 28°40'13" W | 3.74'    |
| E73              | N 61°19'47" W | 20.00'   |
| E74              | N 28°40'13" E | 16.57'   |
| E75              | S 27°55'53" E | 69.27'   |
| E76              | S 02°57'35" W | 42.57'   |
| E77              | S 17°07'00" W | 105.16'  |
| E78              | S 30°18'42" W | 11.08'   |
| E79              | S 60°22'58" E | 5.02'    |
| E80              | S 29°37'02" W | 20.00'   |
| E81              | N 60°22'58" W | 5.27'    |
| E82              | S 30°18'42" W | 131.07'  |
| E83              | N 63°19'53" W | 173.80'  |
| E84              | S 01°57'17" E | 27.64'   |
| E85              | N 19°08'32" W | 33.84'   |
| E86              | N 88°03'48" W | 30.25'   |
| E87              | S 11°34'36" E | 19.03'   |
| E88              | N 17°50'31" W | 29.98'   |
| E89              | N 22°18'30" E | 136.52'  |
| E90              | S 67°41'30" E | 20.00'   |
| E91              | S 22°18'30" W | 131.08'  |
| E92              | S 02°15'53" W | 28.80'   |
| E93              | N 17°25'21" E | 48.65'   |
| E94              | N 87°44'07" W | 28.88'   |
| E95              | N 59°58'48" W | 110.26'  |
| E96              | N 30°01'12" E | 10.00'   |
| E97              | S 59°58'48" E | 109.80'  |
| E98              | N 47°19'21" E | 6.00'    |
| E99              | S 42°40'39" E | 32.20'   |
| E100             | S 67°24'28" W | 6.00'    |
| E101             | S 34°34'35" W | 188.20'  |
| E102             | S 73°25'40" W | 41.24'   |
| E103             | S 45°46'29" W | 61.69'   |
| E104             | S 22°58'45" W | 63.11'   |
| E105             | N 77°14'46" W | 24.02'   |
| E106             | S 22°20'40" W | 129.22'  |
| E107             | S 06°22'41" W | 6.26'    |
| E108             | N 22°20'40" E | 129.22'  |
| E109             | S 77°14'46" E | 24.02'   |
| E110             | N 22°58'45" E | 63.11'   |
| E111             | N 45°46'29" E | 61.69'   |
| E112             | N 73°25'40" E | 41.24'   |
| E113             | N 34°34'35" E | 188.20'  |
| E114             | N 55°30'29" W | 81.18'   |
| E115             | N 34°29'31" E | 1.00'    |