


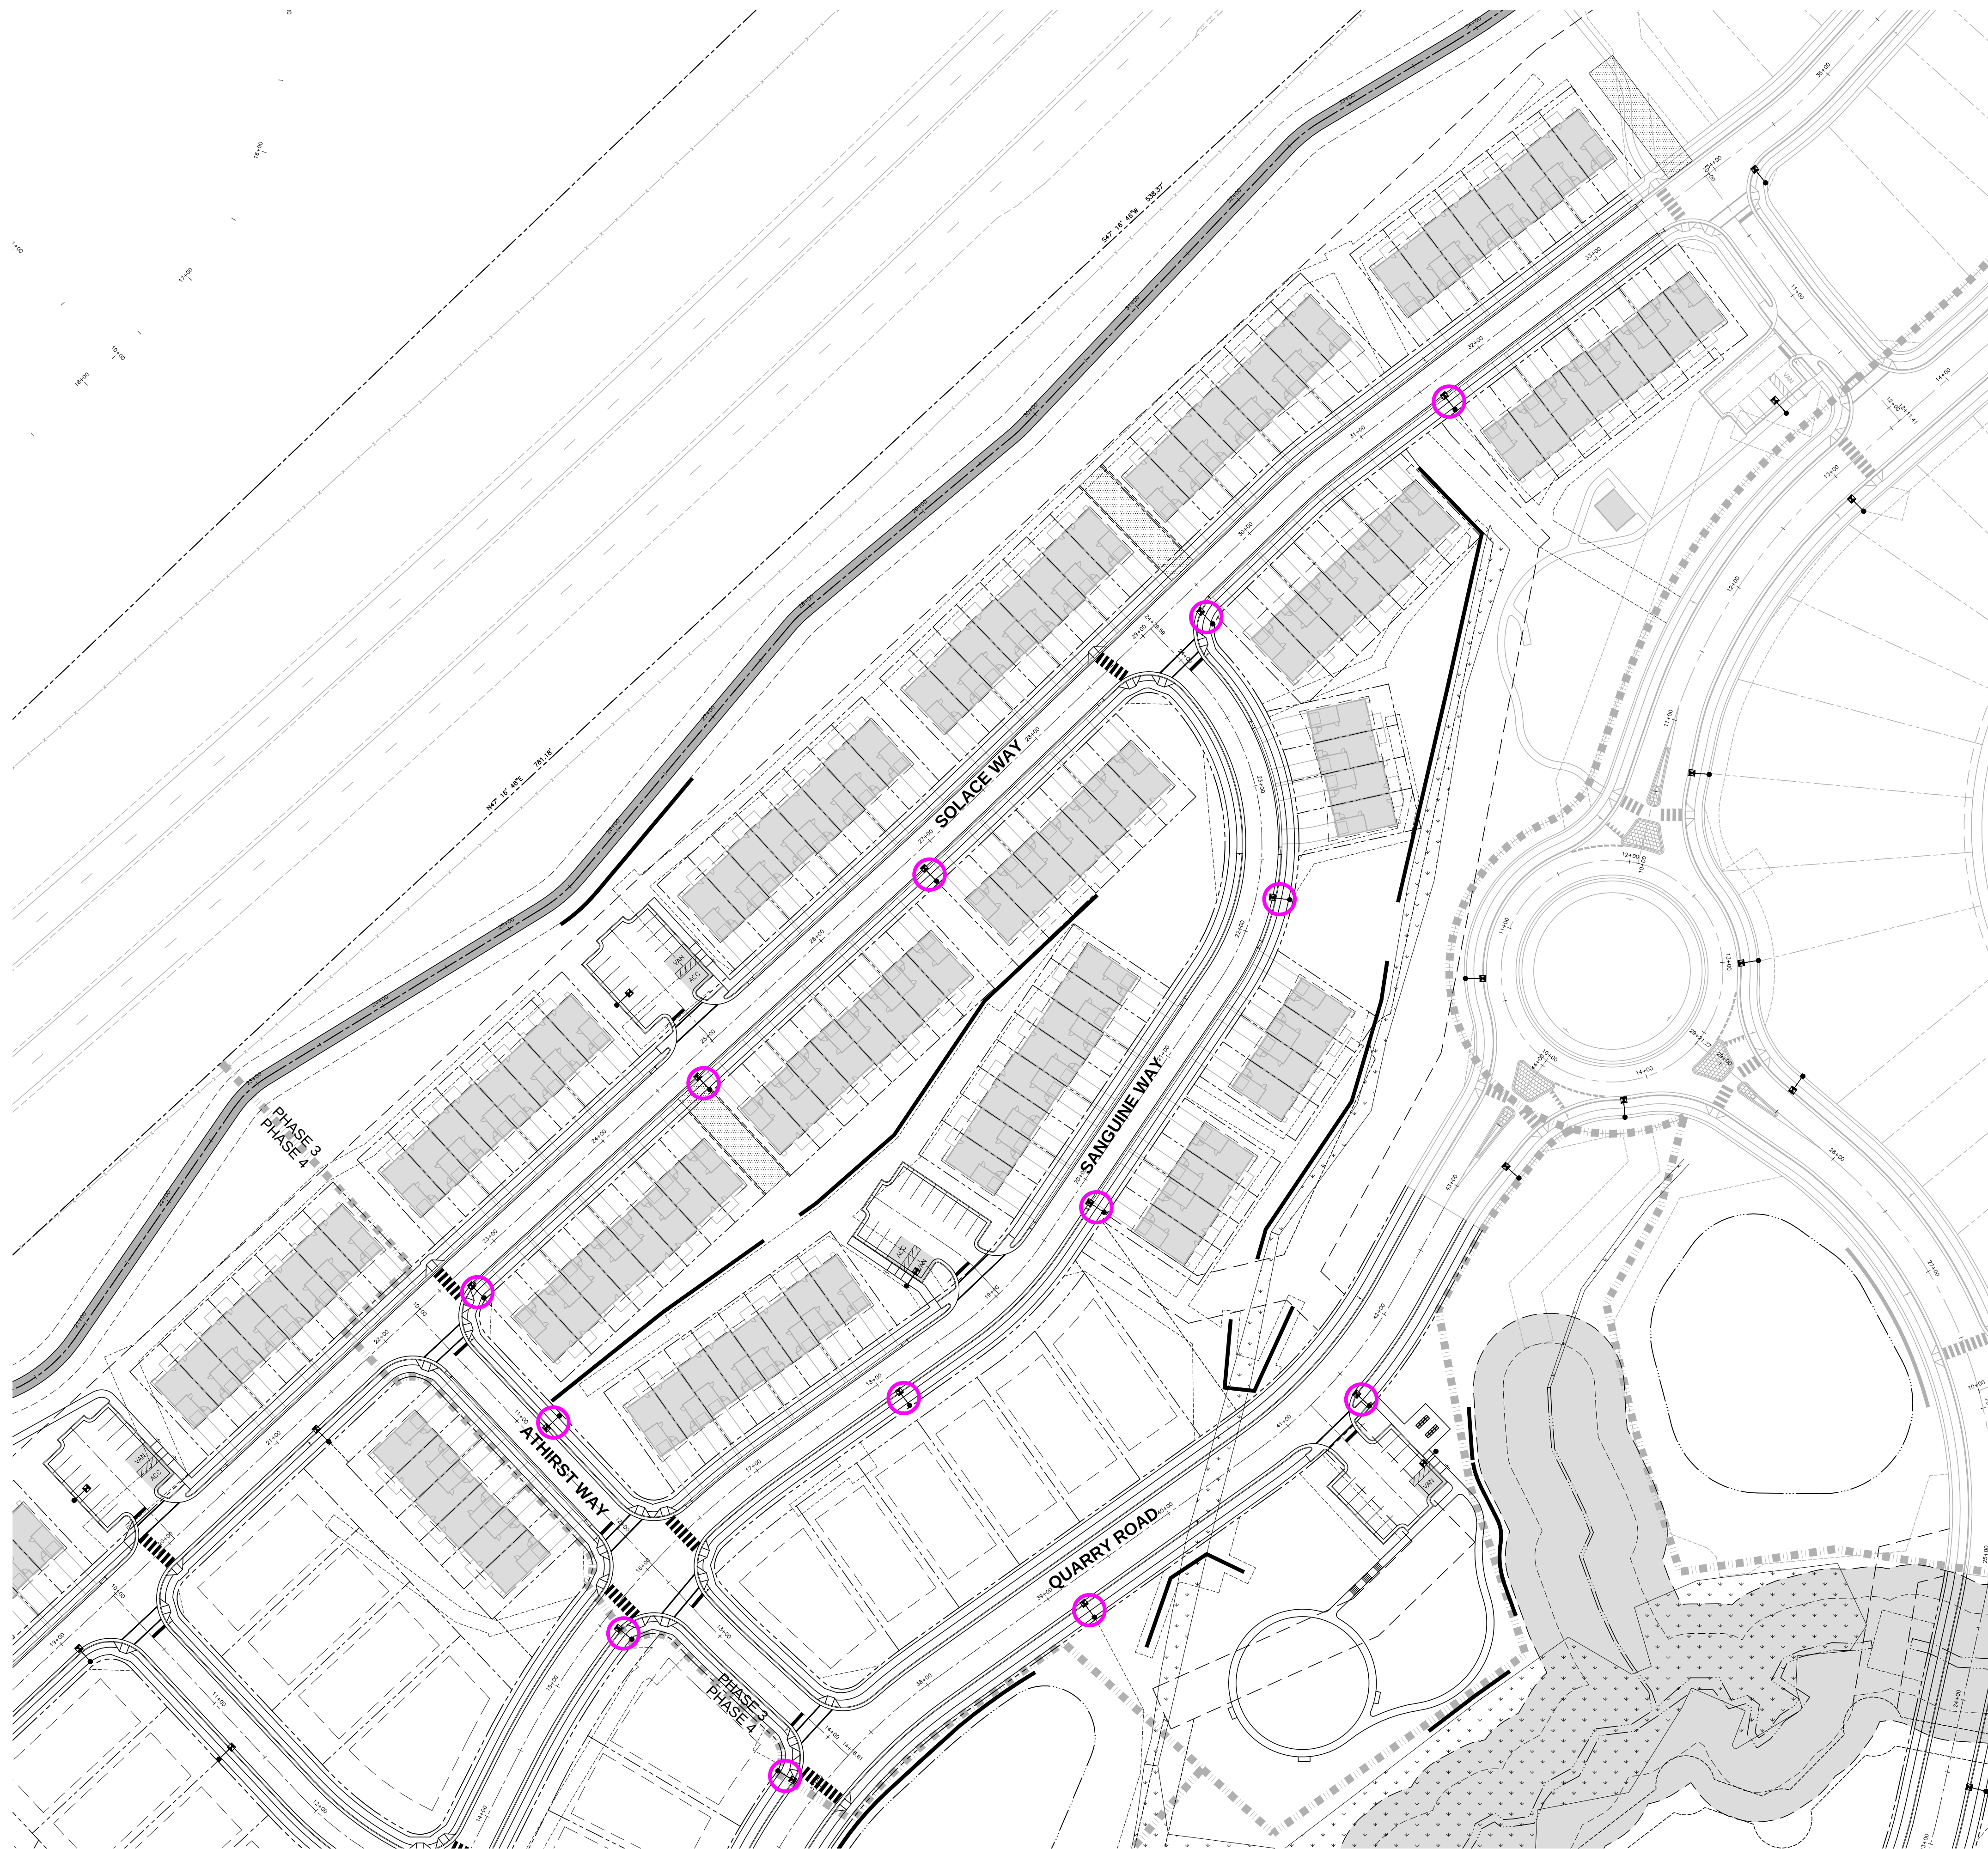

THE POINT - PHASE 3

TOTAL SITE LIGHT POLES IN PUBLIC R/W = 13

SCALE: 1" = 60'