



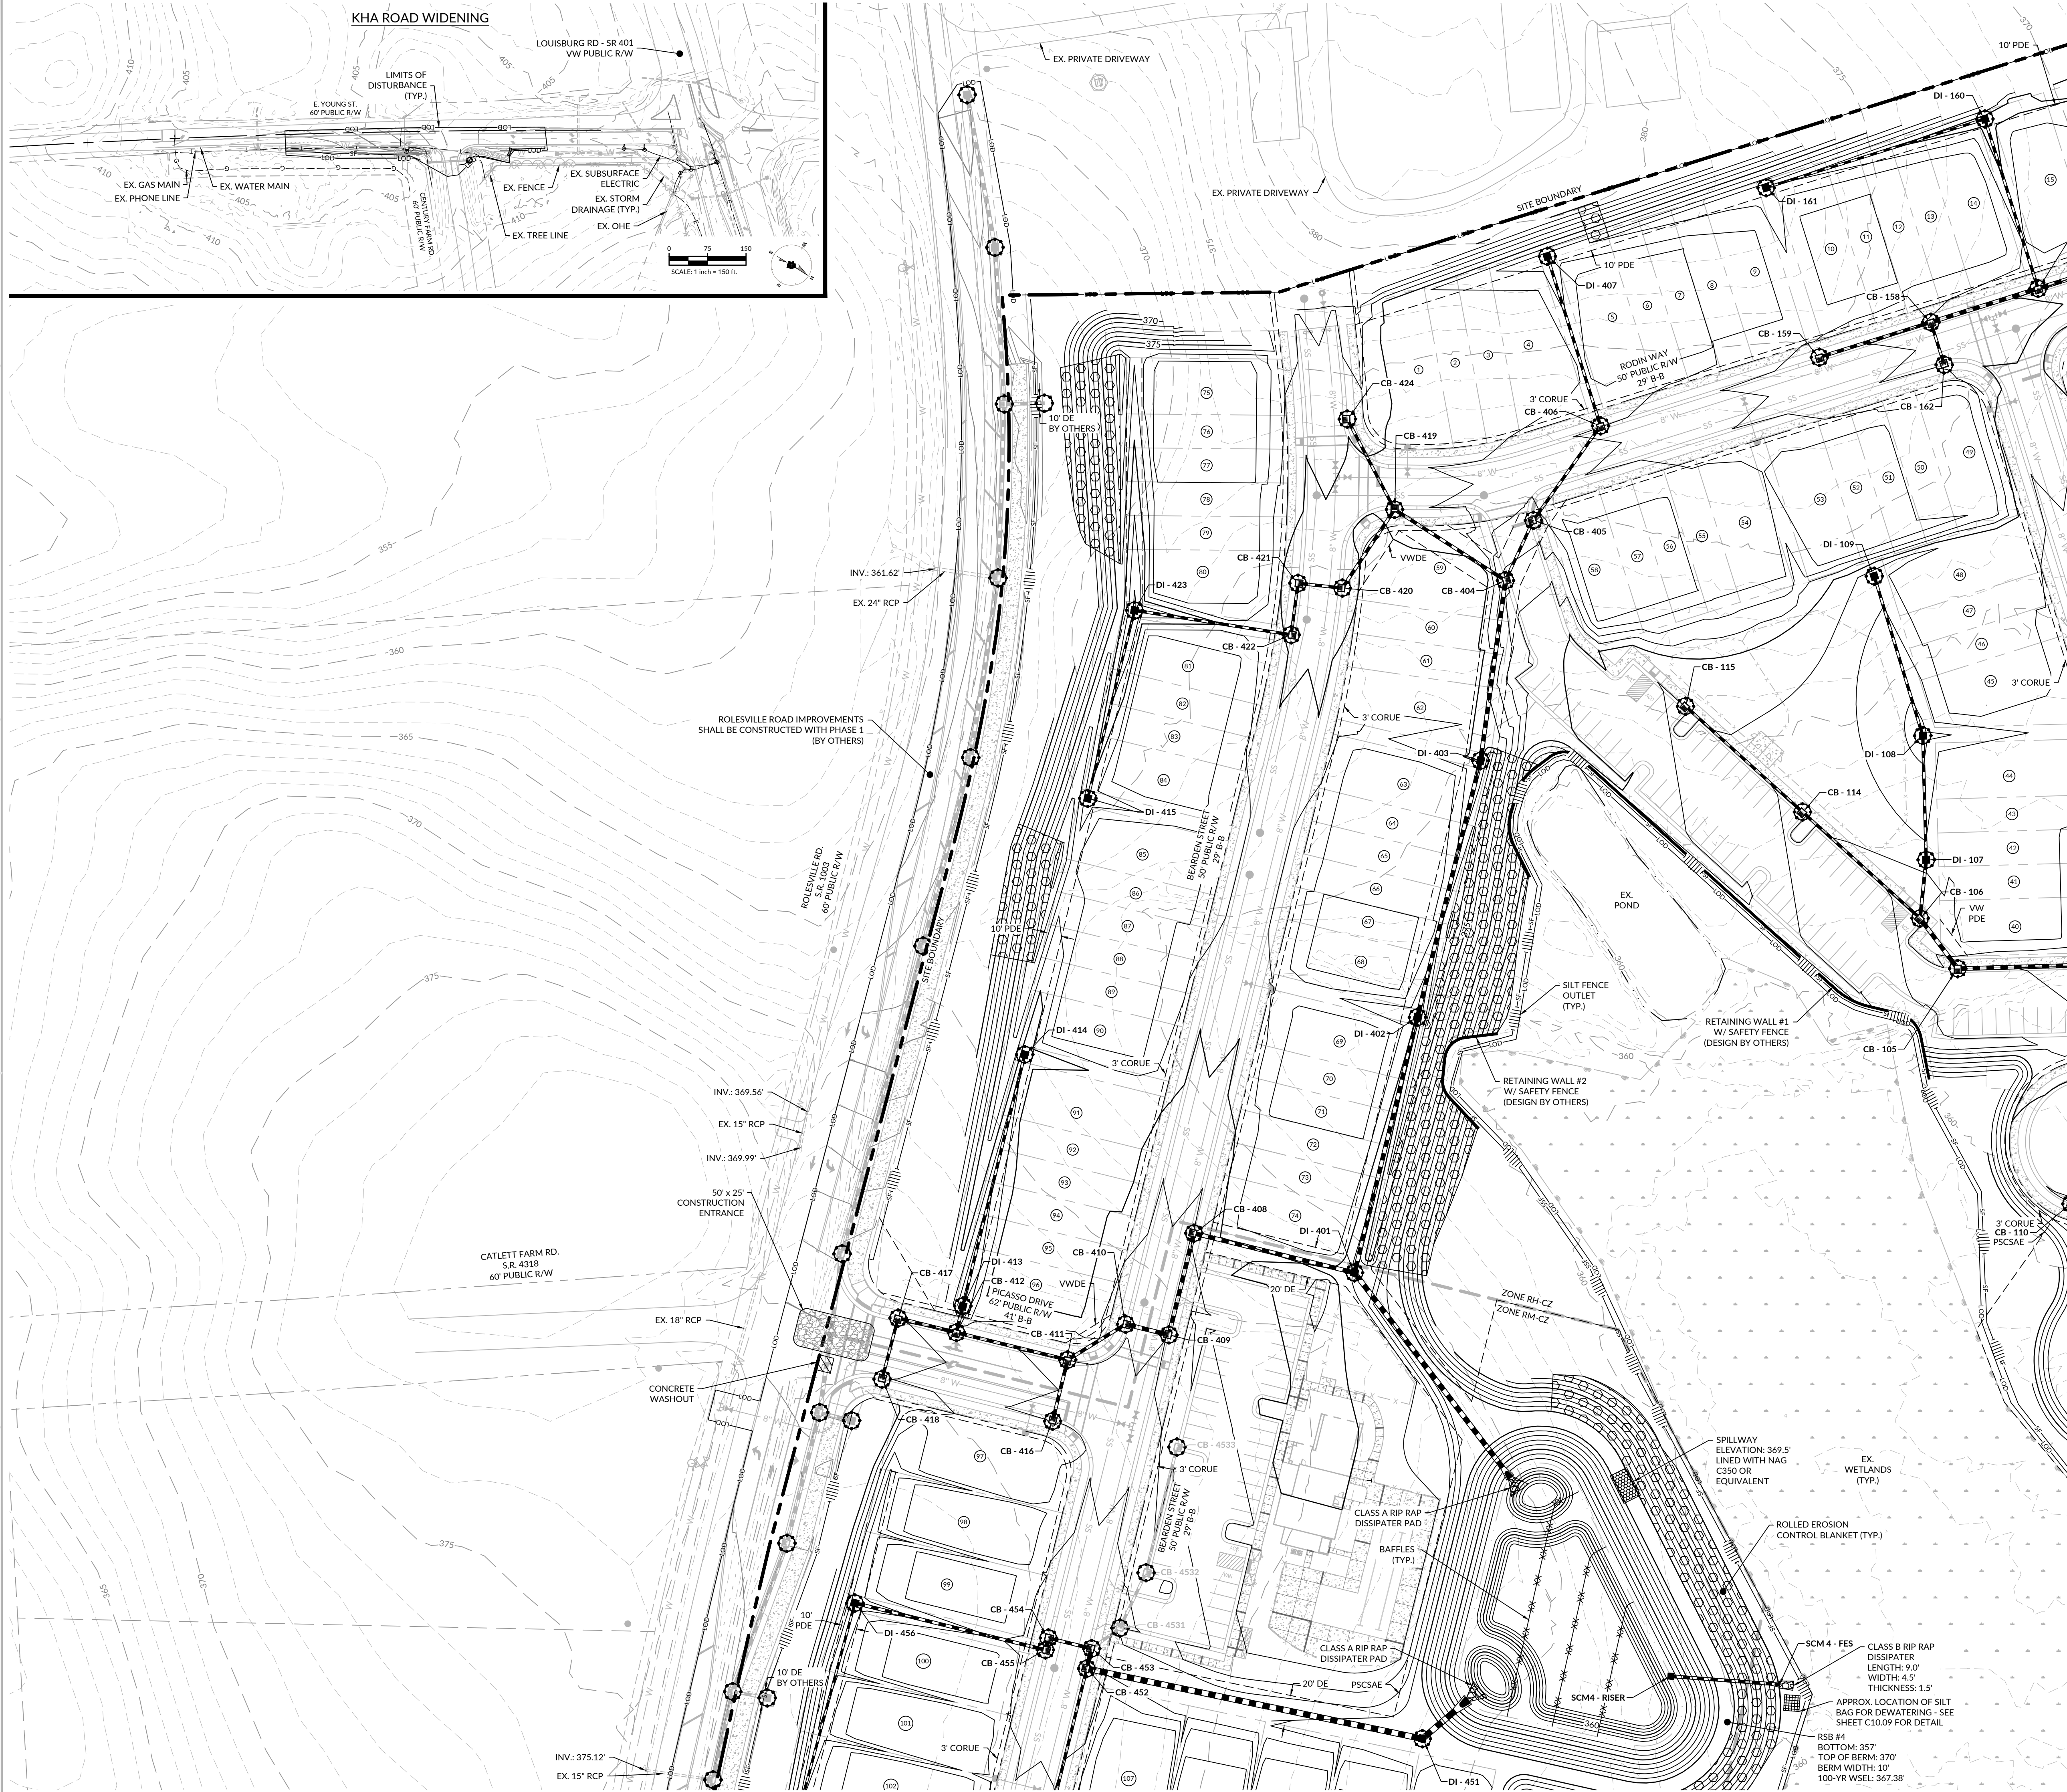

HATCH LEGEND

 LIMITS OF DISTURBANCE

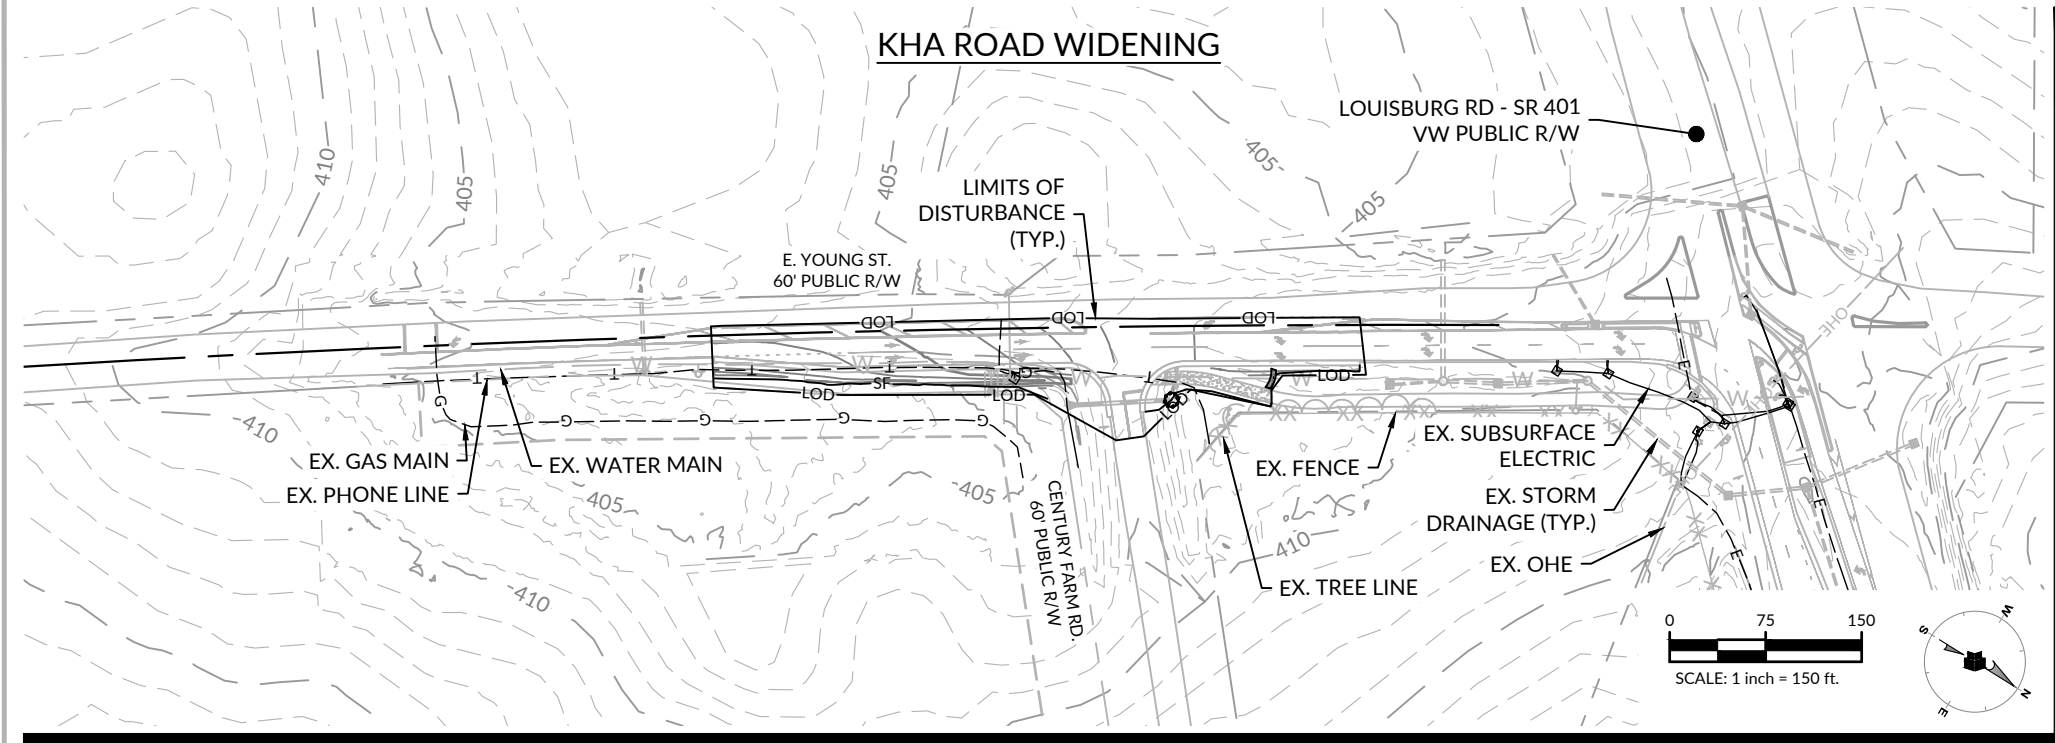



EROSION CONTROL LEGEND	
SYMBOL	DESCRIPTION
XX-XX	BAFFLE
-LOO-	LIMITS OF DISTURBANCE
-SF-	SILT FENCE
SF/TP	SILT/TREE PROTECTION FENCE
-TD-	TEMPORARY DIVERSION DITCH
-TP-	TREE PROTECTION FENCE
[Pattern]	TEMPORARY CONSTRUCTION ENTRANCE
[Pattern]	CHECK DAM
[Pattern]	TEMPORARY CONCRETE WASHOUT
[Pattern]	SPILLWAY
[Pattern]	TEMPORARY STREAM CROSSING
[Pattern]	ROLLED EROSION CONTROL BLANKET
[Symbol]	INLET PROTECTION
[Symbol]	ROCK INLET PROTECTION
[Symbol]	SILT FENCE OUTLET


WithersRavenel
167 E. Chatham St. | Suite 210 | Cary, NC 27511
License #: F-1479 | t: 919.238.0330 | www.withersravenel.com

PULTEGROUP
1225 CRESCENT GREEN DRIVE, SUITE 290
CARY, NC 27518

CONSTRUCTION INFRASTRUCTURE DRAWINGS
BROADMOOR
CID-24-06

ROLESVILLE ROAD | ROLESVILLE, NC 27587 | WAKE COUNTY

Seal of a Professional Engineer, State of North Carolina, License No. 058751, for Lawrence Cook.

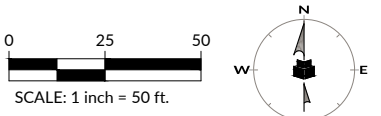

INITIAL PLAN DATE: 11/01/2024
REVISIONS:
1 - 01/02/2025
REVISED PER REVIEW COMMENTS
2 - 03/03/2025
REVISED PER REVIEW COMMENTS
3 - 03/28/2025
REVISED PER WAKE CO. COMMENTS
4 - 05/01/2025
REVISED PER REVIEW COMMENTS

WR JOB NUMBER 23-0045
DRN: WR DGN: WR CKD: WR

EROSION CONTROL
PLAN (STAGE 3)

C7.17

