




STELLA D'ORO DAYLILY



LIMELIGHT HARDY HYDRANGEA (Proven Winners)



BORDEAUX YAUPON HOLLY

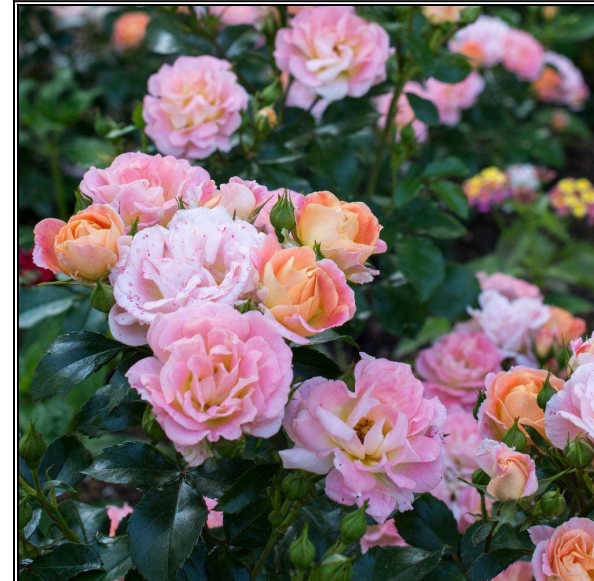


CORAL DRIFT ROSE



ADAGIO MAIDEN GRASS



RADANCE ABELIA

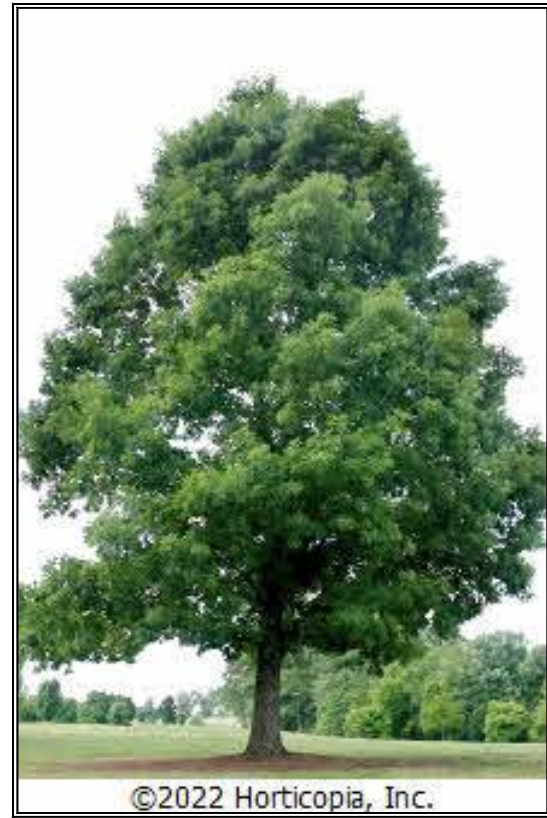

WHITE OAK



KRAUTER VESUVIUS CHERRY PLUM



CULLY (HERITAGE) RIVER BIRCH



JAZZ HANDS VAR. FRINGE



SUNSHINE LIGUSTRUM



CRIMSON FIRE CHINESE FRINGE BUSH



NELLE R. STEVENS HOLLY




TORTUOSIA CORKSREW WILLOW



BLOODGOOD JAPANESE MAPLE

SPARROW RIDGE DR

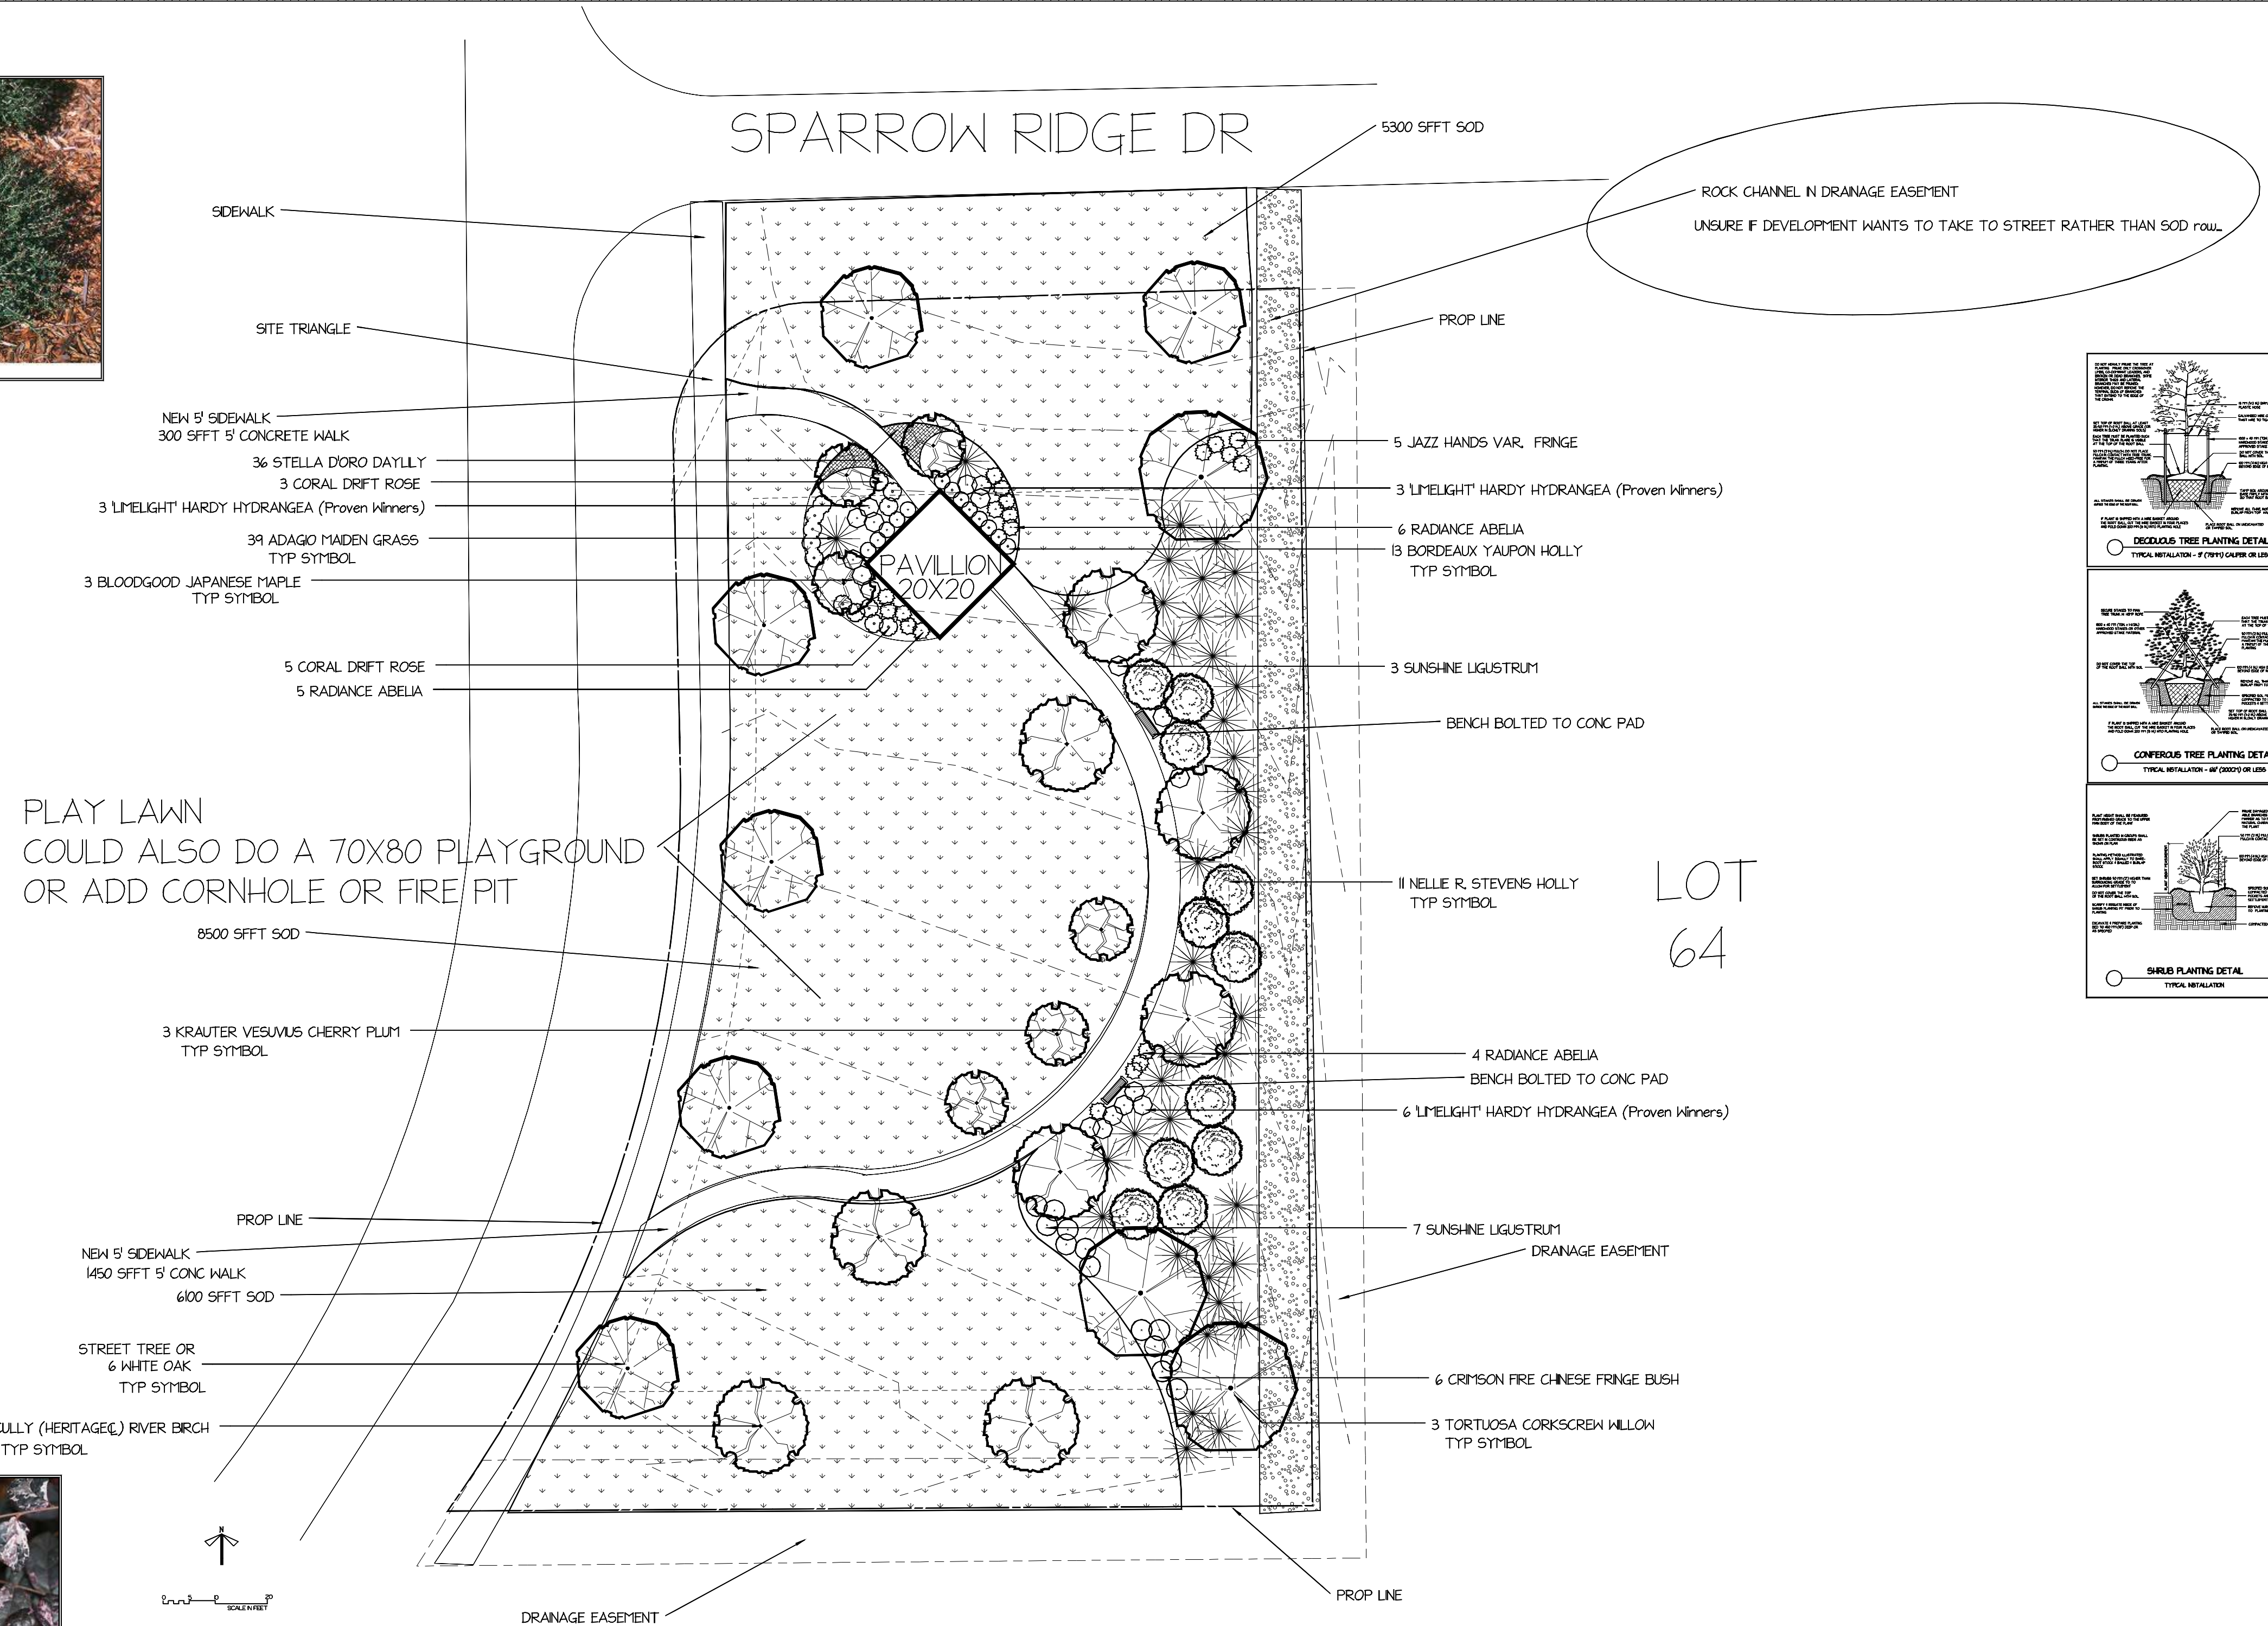


PLAY LAWN
COULD ALSO DO A 70X80 PLAYGROUND
OR ADD CORNHOLE OR FIRE PIT

LOT 63 PAVILLION PARK PLANTING PLAN

PLANT LIST

Qty	Botanical Name	Common Name	Size/Condition
Trees			
3	<i>Acer palmatum</i> (Palmatum Group) 'Bloodgood'	BLOODGOOD JAPANESE MAPLE	6'
7	<i>Betula nigra</i> 'Cully (Heritage)'	CULLY (HERITAGE) RIVER BIRCH	2" c multi stem
11	<i>Ilex</i> 'Nelle R. Stevens'	NELLE R. STEVENS HOLLY	6'
13	<i>Ilex vomitoria</i> 'Bordeaux'	BORDEAUX YAUPON HOLLY	3GAL
3	<i>Prunus cerasifera</i> 'Krauter Vesuvius'	KRAUTER VESUVIUS CHERRY PLUM	2" C 12" MIN
6	<i>Quercus alba</i>	WHITE OAK	25" C 14" MIN
3	<i>Salix matsudana</i> 'Tortuosid'	TORTUOSIA CORKSREW WILLOW	10'
Shrubs			
15	<i>Abelia x Grandiflora</i> 'Radance'	RADANCE ABELIA	3GAL
12	<i>Hydrangea paniculata</i> 'LimeLight' pp#12,674, dr#2319 (Proven Winners)	LIMELIGHT HARDY HYDRANGEA (Proven Winners)	3GAL
10	<i>Ligustrum sinense</i> 'Sunshine' PP20379	SUNSHINE LIGUSTRUM	3GAL
5	<i>Loropetalum chinense</i> var. 'fringe'	JAZZ HANDS VAR. FRINGE	3GAL
6	<i>Loropetalum chinense</i> var. 'rubrum' 'Crimson Fire'	CRIMSON FIRE CHINESE FRINGE BUSH	3GAL
8	<i>Rosa 'Medford'</i>	CORAL DRIFT ROSE	3G
Ornamental Grasses			
39	<i>Miscanthus sinensis</i> 'Adagio'	ADAGIO MAIDEN GRASS	3 GAL
Perennials and Annuals			
36	<i>Hemerocallis</i> 'Stella d'oro'	STELLA D'ORO DAYLILY	1 GAL

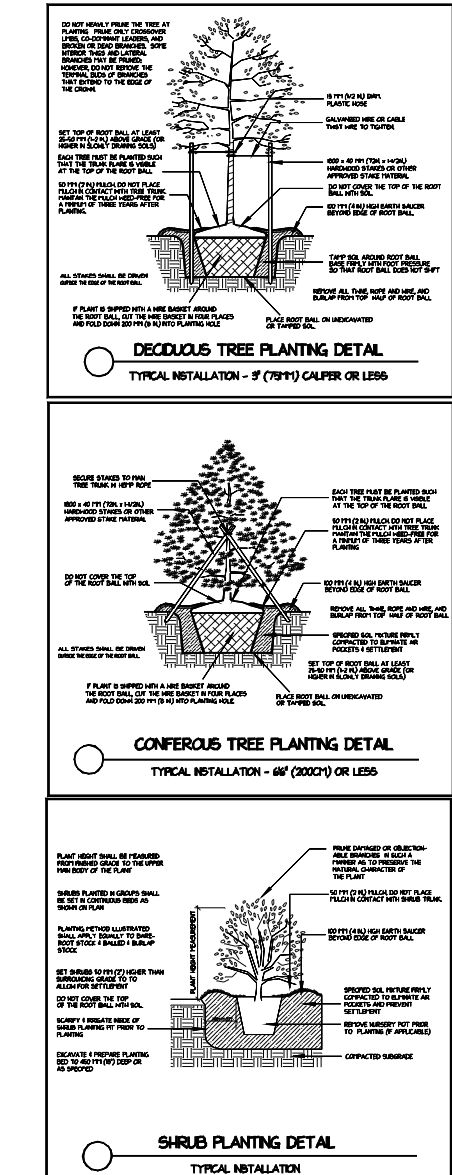

CLIENT : DRH
 PROJECT : CHANDLERS RIDGE
 PAVILLION PARK LOT 63
 LANDSCAPE PLAN

Miramonte Studio
 ART & DESIGN WORKS
 MARGOT@MIRAMONTESTUDIO.COM
 V.919.625.9801

DATE : 4/4/23
 REV :
 SCALE : 1"=10'
 NORTH : SHEET :
 1 OF 1