



STELLA D'ORO DAYLILY



LIMELIGHT HARDY HYDRANGEA (Proven Winners)



BORDEAUX YAUPON HOLLY



CORAL DRIFT ROSE



ADAGIO MAIDEN GRASS



RADANCE ABELIA



WHITE OAK



KRAUTER VESUVIUS CHERRY PLUM



CULLY (HERITAGE) RIVER BIRCH



JAZZ HANDS VAR. FRINGE



SUNSHINE LIGUSTRUM



CRIMSON FIRE CHINESE FRINGE BUSH



NELLE R. STEVENS HOLLY




TORTUOSA CORKSCREW WILLOW



BLOODGOOD JAPANESE MAPLE

SPARROW RIDGE DR

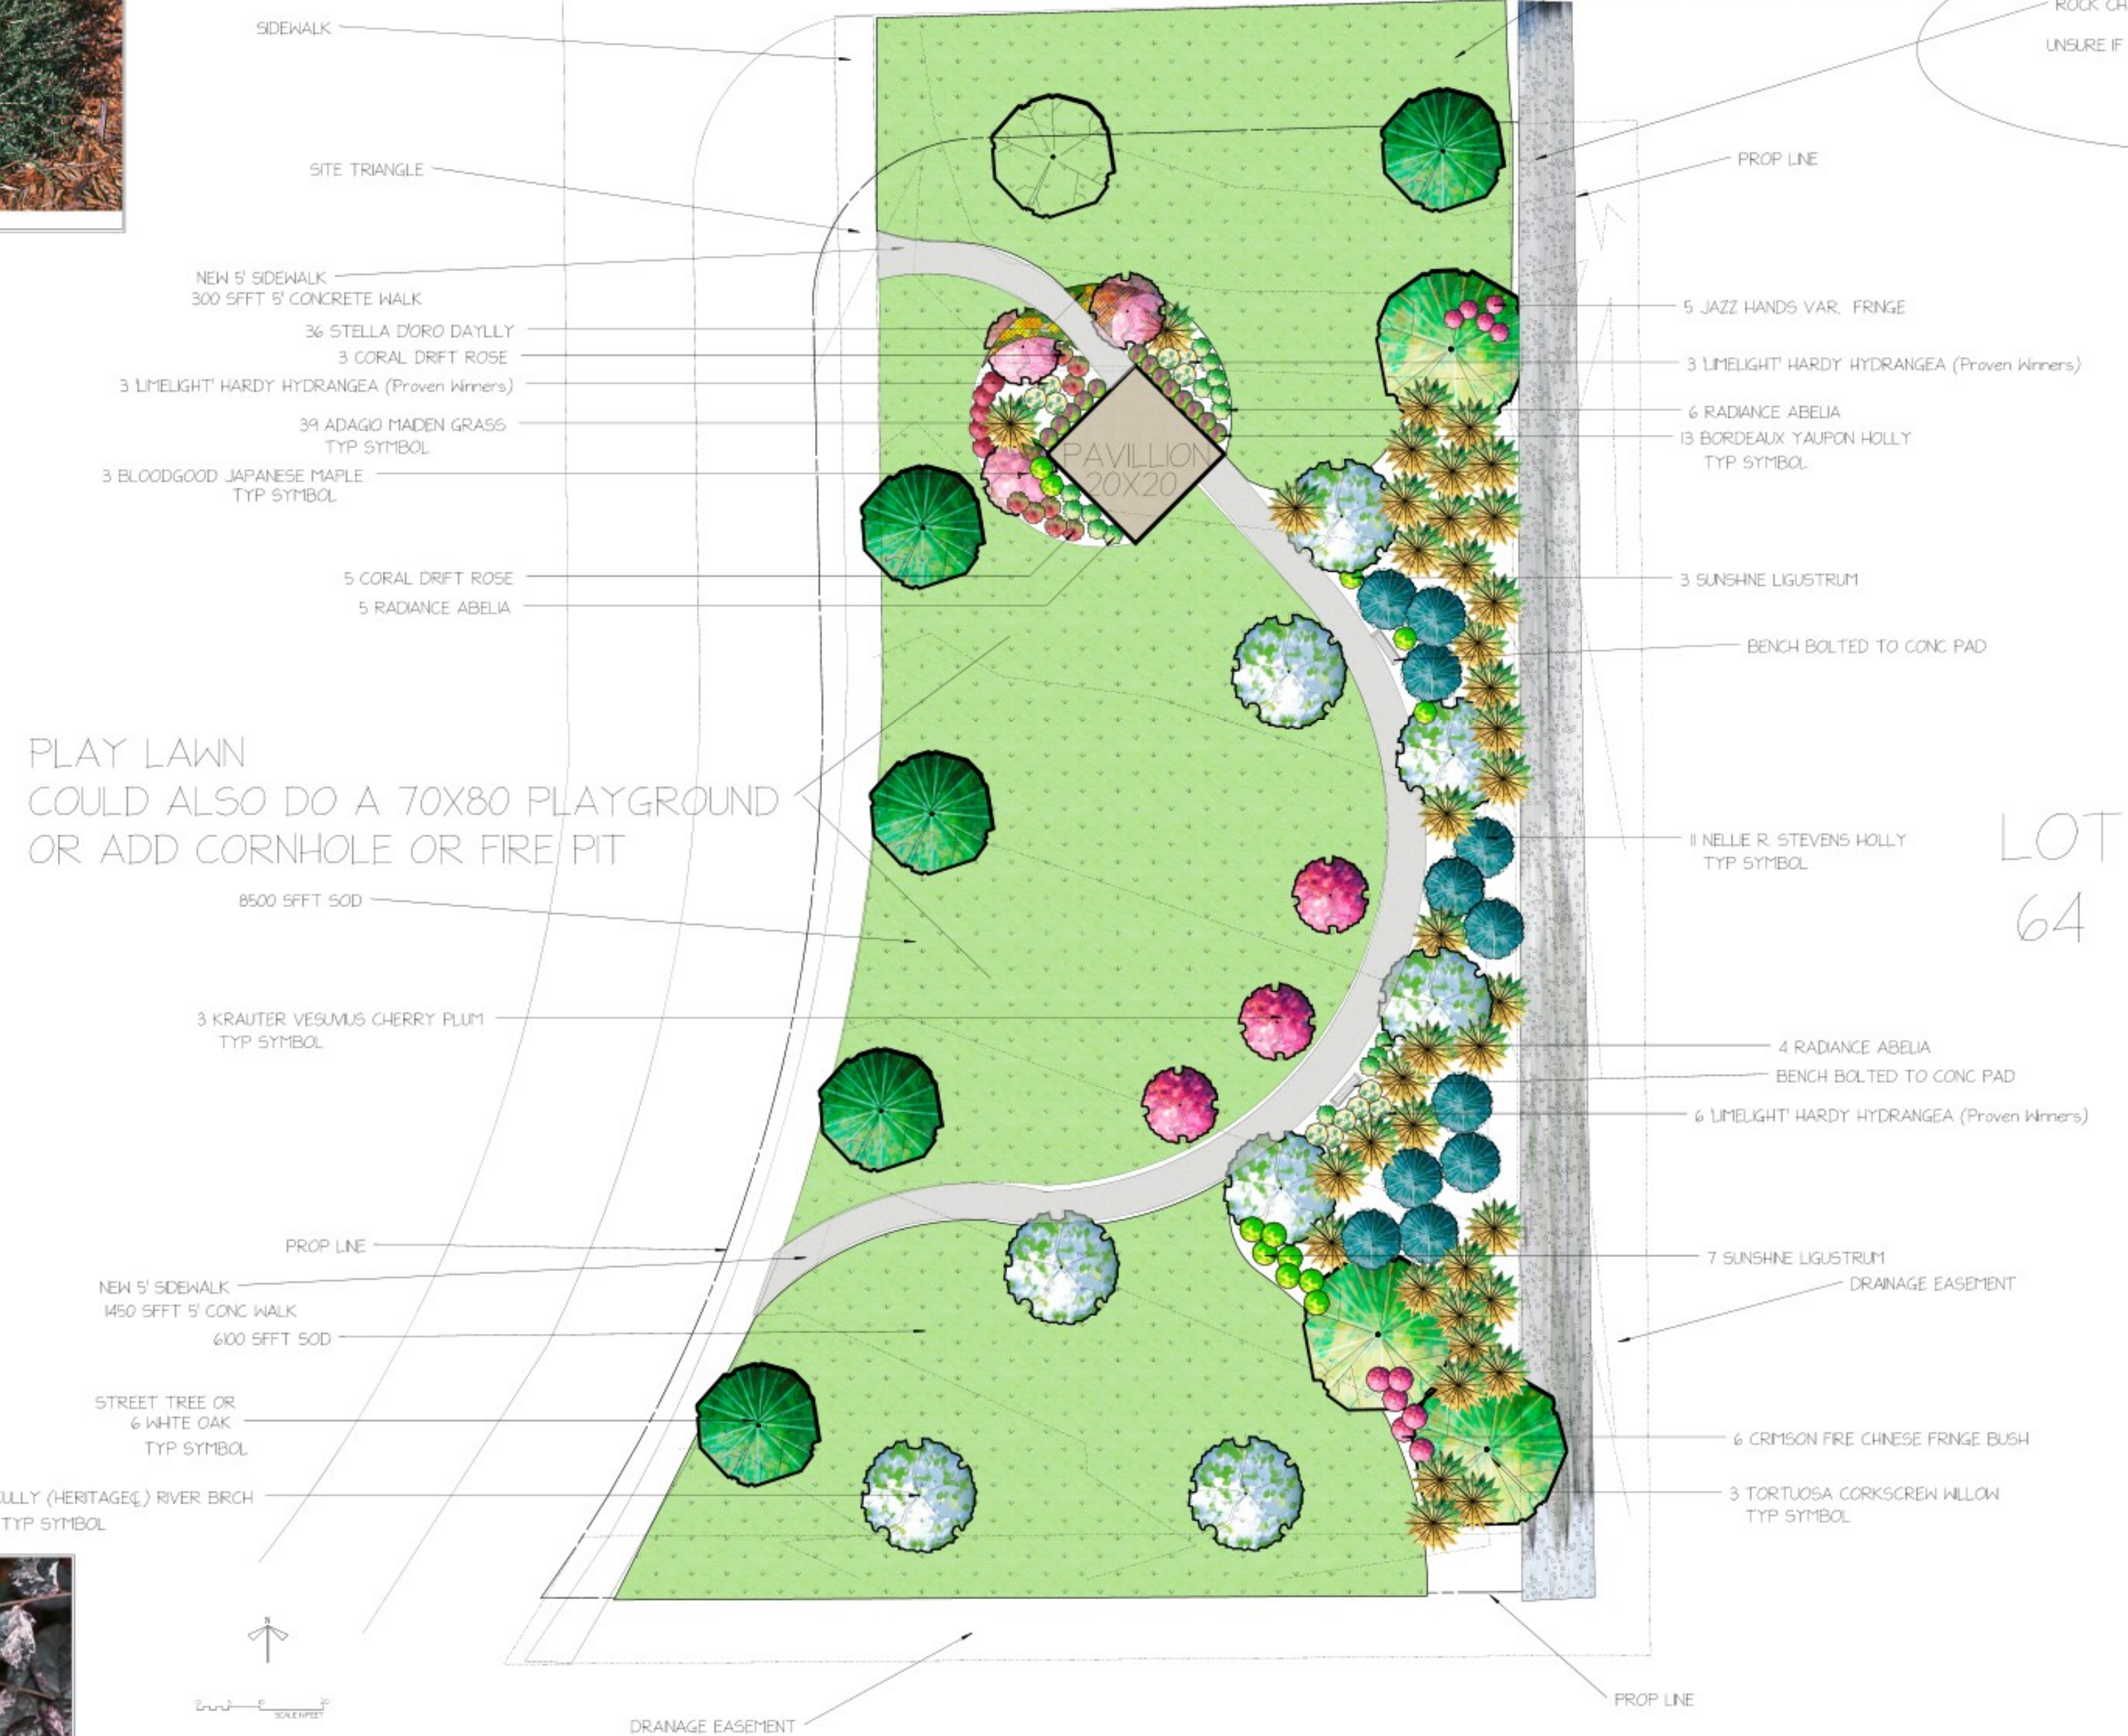


PLAY LAWN
COULD ALSO DO A 70X80 PLAYGROUND
OR ADD CORNHOLE OR FIRE PIT

LOT 63 PAVILLION PARK PLANTING PLAN

PLANT LIST

Qty	Botanical Name	Common Name	Size/Condition
Trees			
3	Acer palmatum (Palmatum Group) 'Bloodgood'	BLOODGOOD JAPANESE MAPLE	6'
7	Betula nigra 'Cully (Heritage)'	CULLY (HERITAGE) RIVER BIRCH	2" multi stem
1	Ilex 'Nelle R. Stevens'	NELLE R. STEVENS HOLLY	6'
13	Ilex vomitoria 'Bordeaux'	BORDEAUX YAUPON HOLLY	3 GAL
3	Prunus cerasifera 'Krauter Vesuvius'	KRAUTER VESUVIUS CHERRY PLUM	2" C 1 1/2 IN
6	Quercus alba	WHITE OAK	2 1/2" C 1 1/2 IN
3	Salix matsudana 'Tortuosa'	TORTUOSA CORKSCREW WILLOW	10'
Shrubs			
15	Abelia x Grandiflora 'Radance'	RADANCE ABELIA	3 GAL
12	Hydrangea paniculata 'LimeLight' p#R2874, dr#2318 (Proven Winners)	LIMELIGHT HARDY HYDRANGEA (Proven Winners)	3 GAL
10	Ligustrum Sinense 'Sunshine' PF20379	SUNSHINE LIGUSTRUM	3 GAL
5	Laropetalum chinense 'Jazz'	JAZZ HANDS VAR. FRINGE	3 GAL
6	Laropetalum chinense var. rubrum 'Crimson Fire'	CRIMSON FIRE CHINESE FRINGE BUSH	3 GAL
8	Rosa 'MeahFord'	CORAL DRIFT ROSE	3 GAL
Ornamental Grasses			
39	Miscanthus sinensis 'Adagio'	ADAGIO MAIDEN GRASS	3 GAL
Perennials and Annuals			
36	Heemerocallis 'Stella d'Or'	STELLA D'ORO DAYLILY	1 GAL

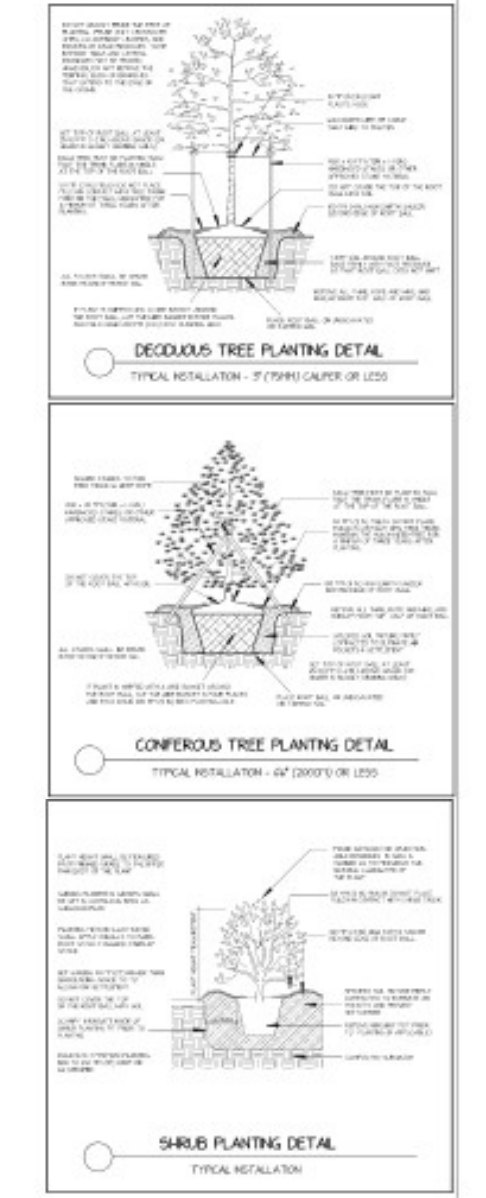

CLIENT : DRH
 PROJECT : CHANDLERS RIDGE
 PAVILLION PARK LOT 63
 LANDSCAPE PLAN

Miramonte Studio
 ART & DESIGN WORKS
 MARGOT@MIRAMONTESTUDIO.COM
 V.919.625.9801

DATE : 4/4/23
 REV :
 SCALE : 1"=10'
 NORTH : SHEET :
 1 OF 1