


21040 - Fire Truck Exhibit.dwg

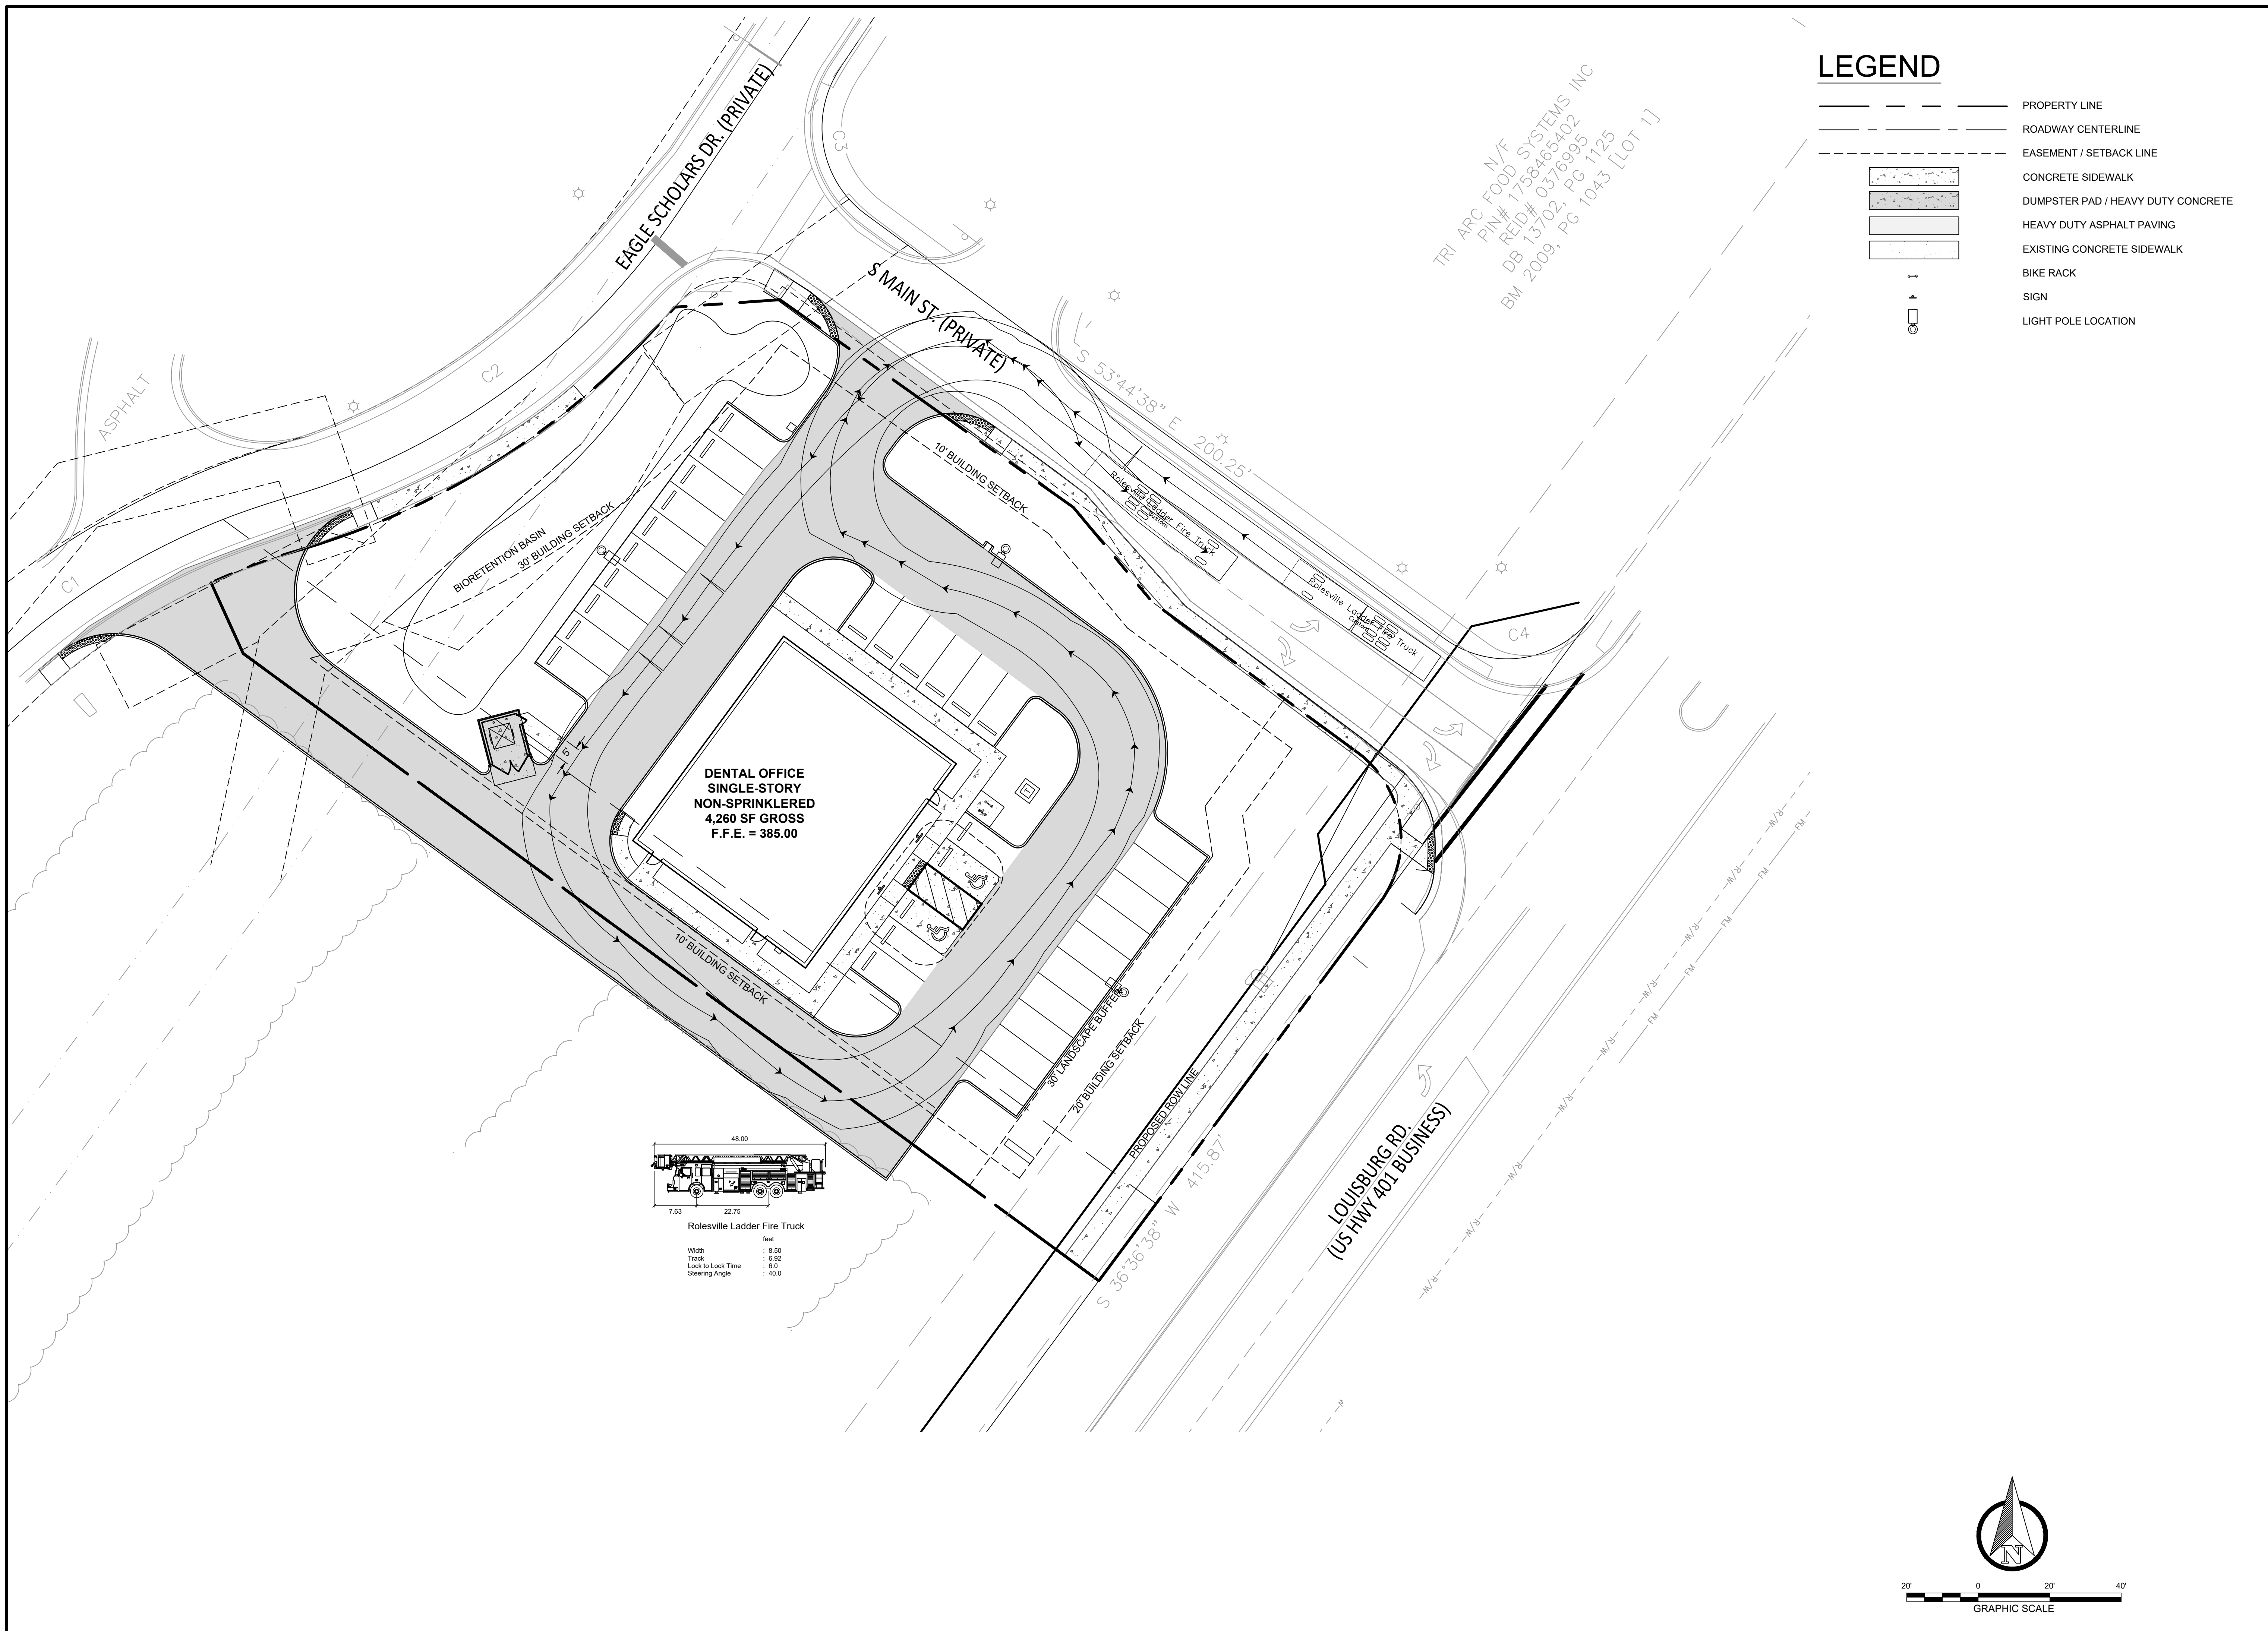



TRI ARC FOOD SYSTEMS INC
 N/A
 PIN# 1758465402
 REID# 0376995
 DB 13702, PG 1125
 BM 2009, PG 1043 [LOT 1]

LEGEND

- PROPERTY LINE
- ROADWAY CENTERLINE
- EASEMENT / SETBACK LINE
- [Pattern] CONCRETE SIDEWALK
- [Pattern] DUMPSTER PAD / HEAVY DUTY CONCRETE
- [Pattern] HEAVY DUTY ASPHALT PAVING
- [Pattern] EXISTING CONCRETE SIDEWALK
- [Symbol] BIKE RACK
- [Symbol] SIGN
- [Symbol] LIGHT POLE LOCATION

Rolesville Ladder Fire Truck

feet	
Width	8.50
Truck	6.32
Lock to Lock Time	6.0
Steering Angle	40.0

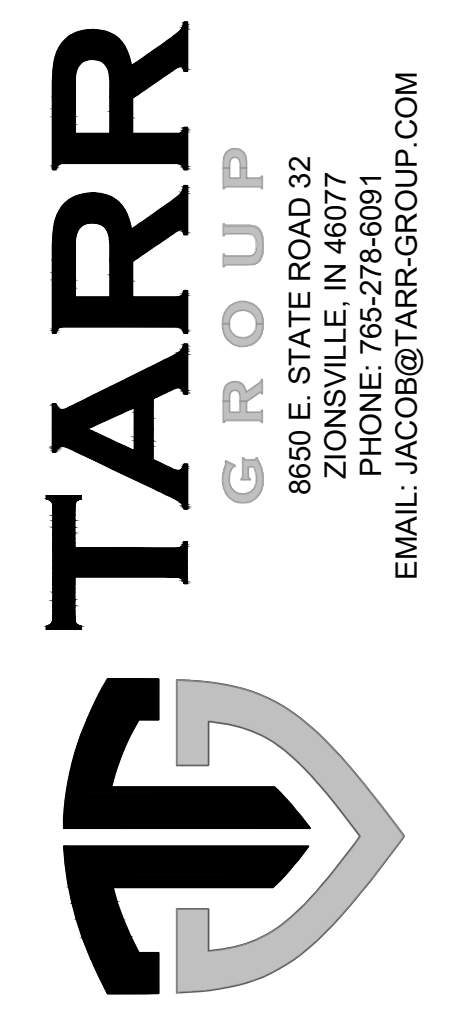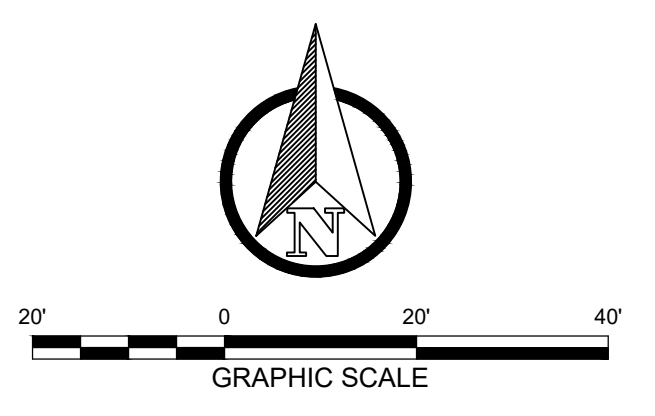

ROLESVILLE DENTAL OFFICE
 WMG DEVELOPMENT, LLC
 NORTH OF HAMPTON LAKE DR. & LOUISBURG RD.
 ROLESVILLE, N.C.

ORIGINAL ISSUE DATE: 01/05/22

REVISIONS:

REVISION	DATE
REVISION 1	03/28/2022

PROJ. NO.: 21040

FIRE TRUCK EXHIBIT

EX A

IF THIS SHEET DOES NOT MEASURE 24"x36" IT HAS BEEN ENLARGED OR REDUCED. PLEASE ADJUST SCALE ACCORDINGLY.